
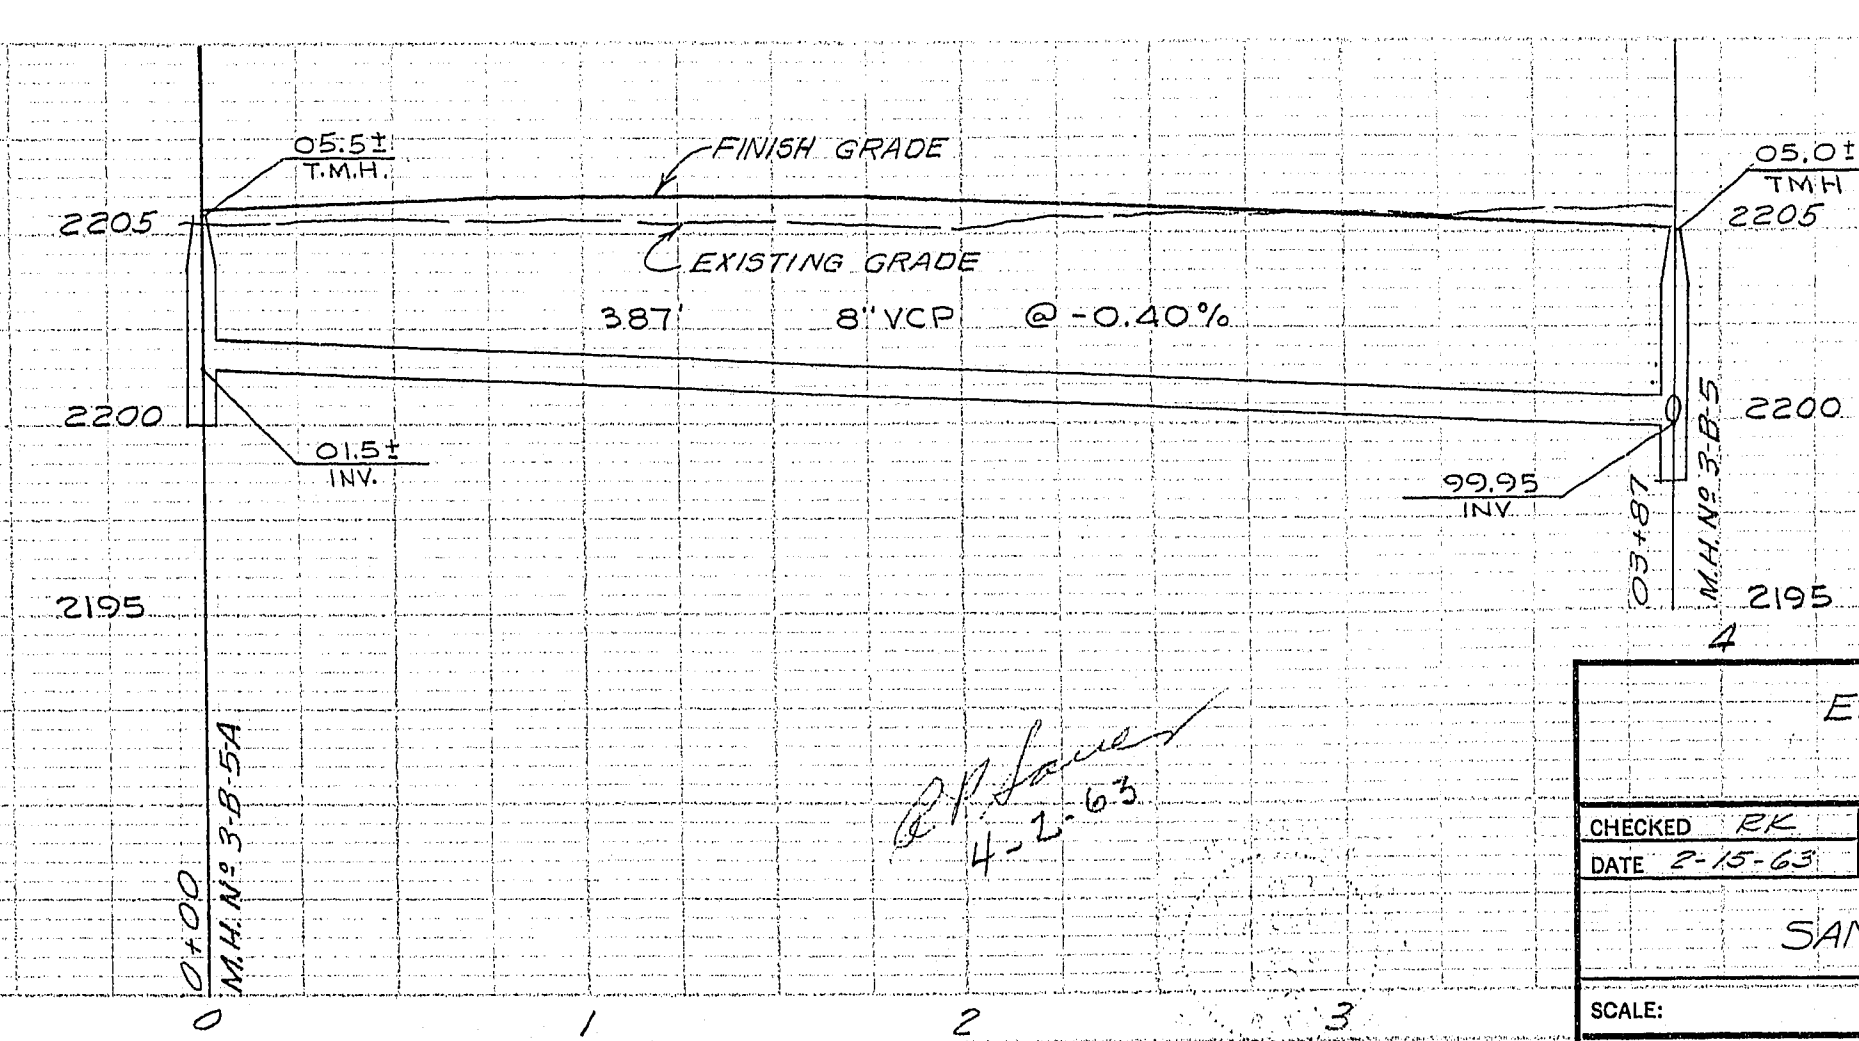
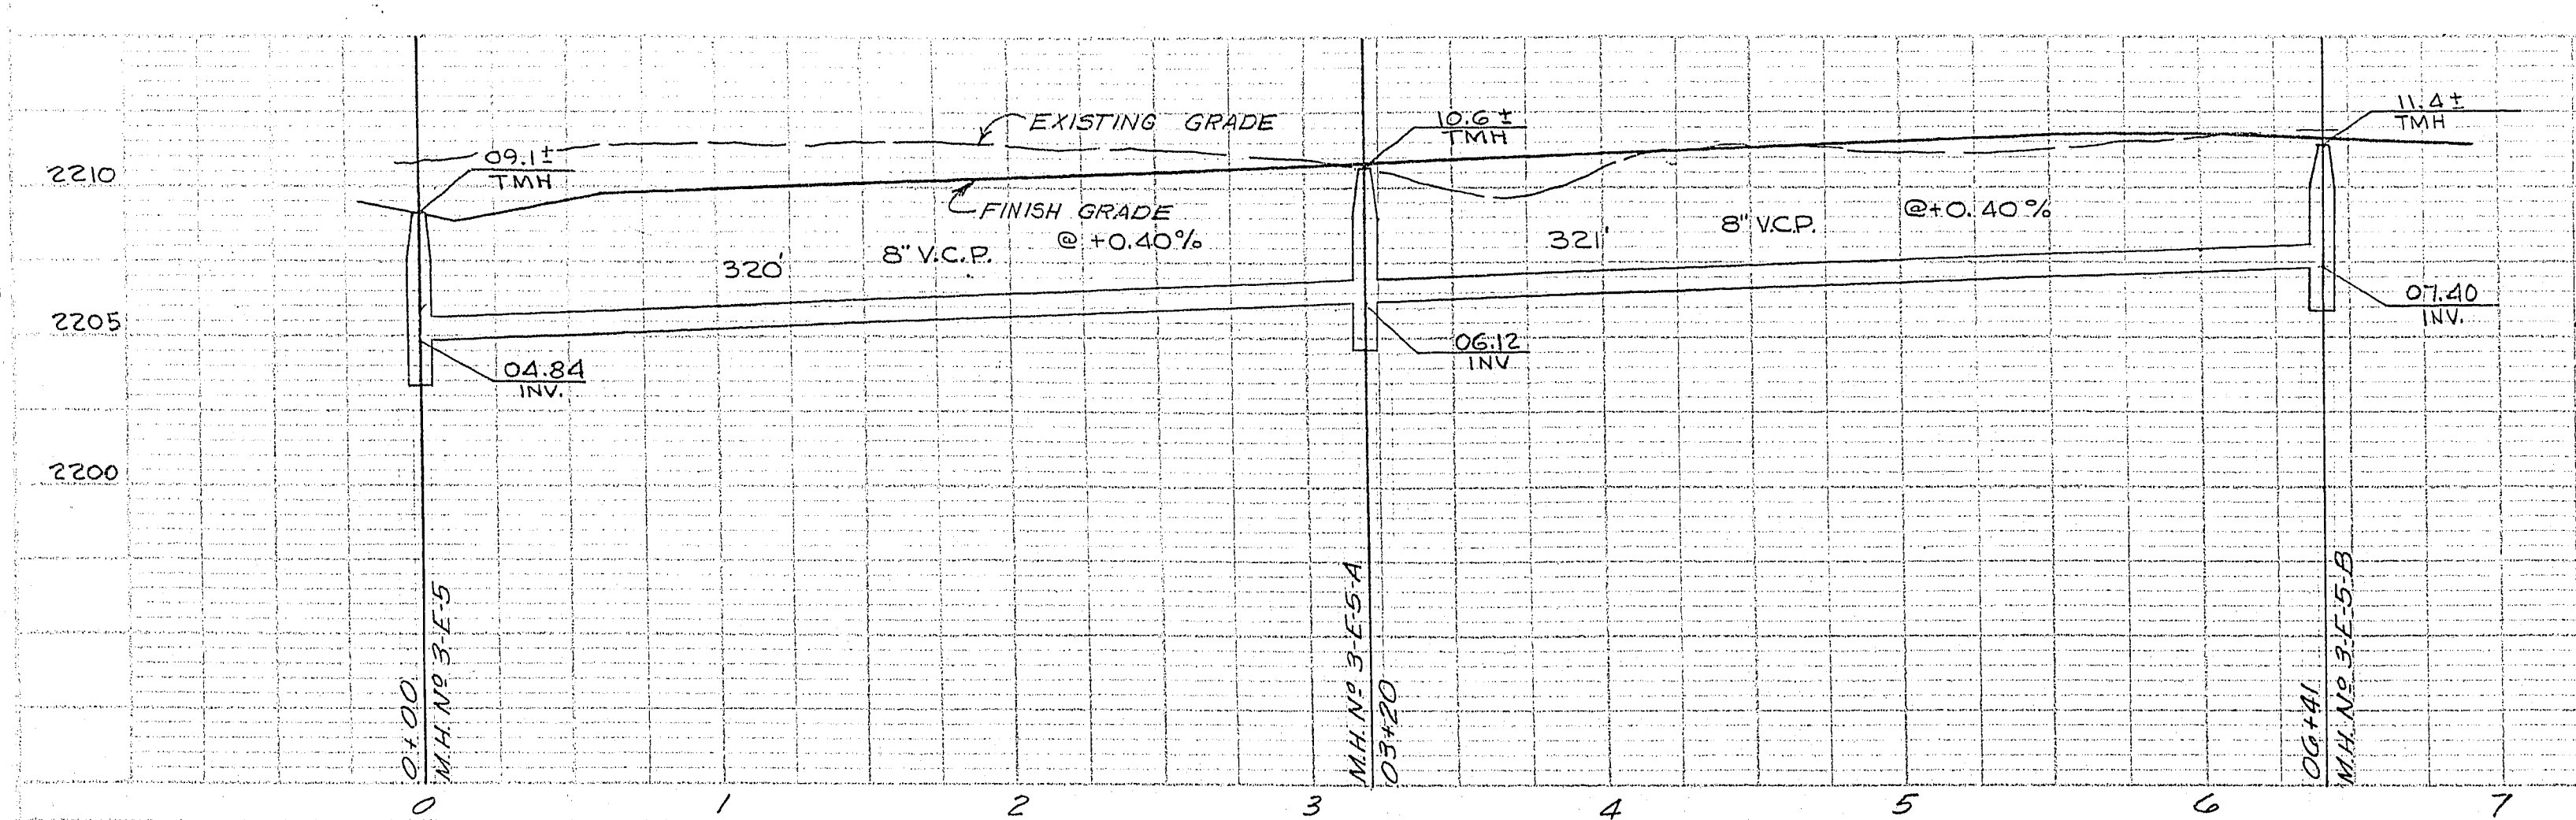
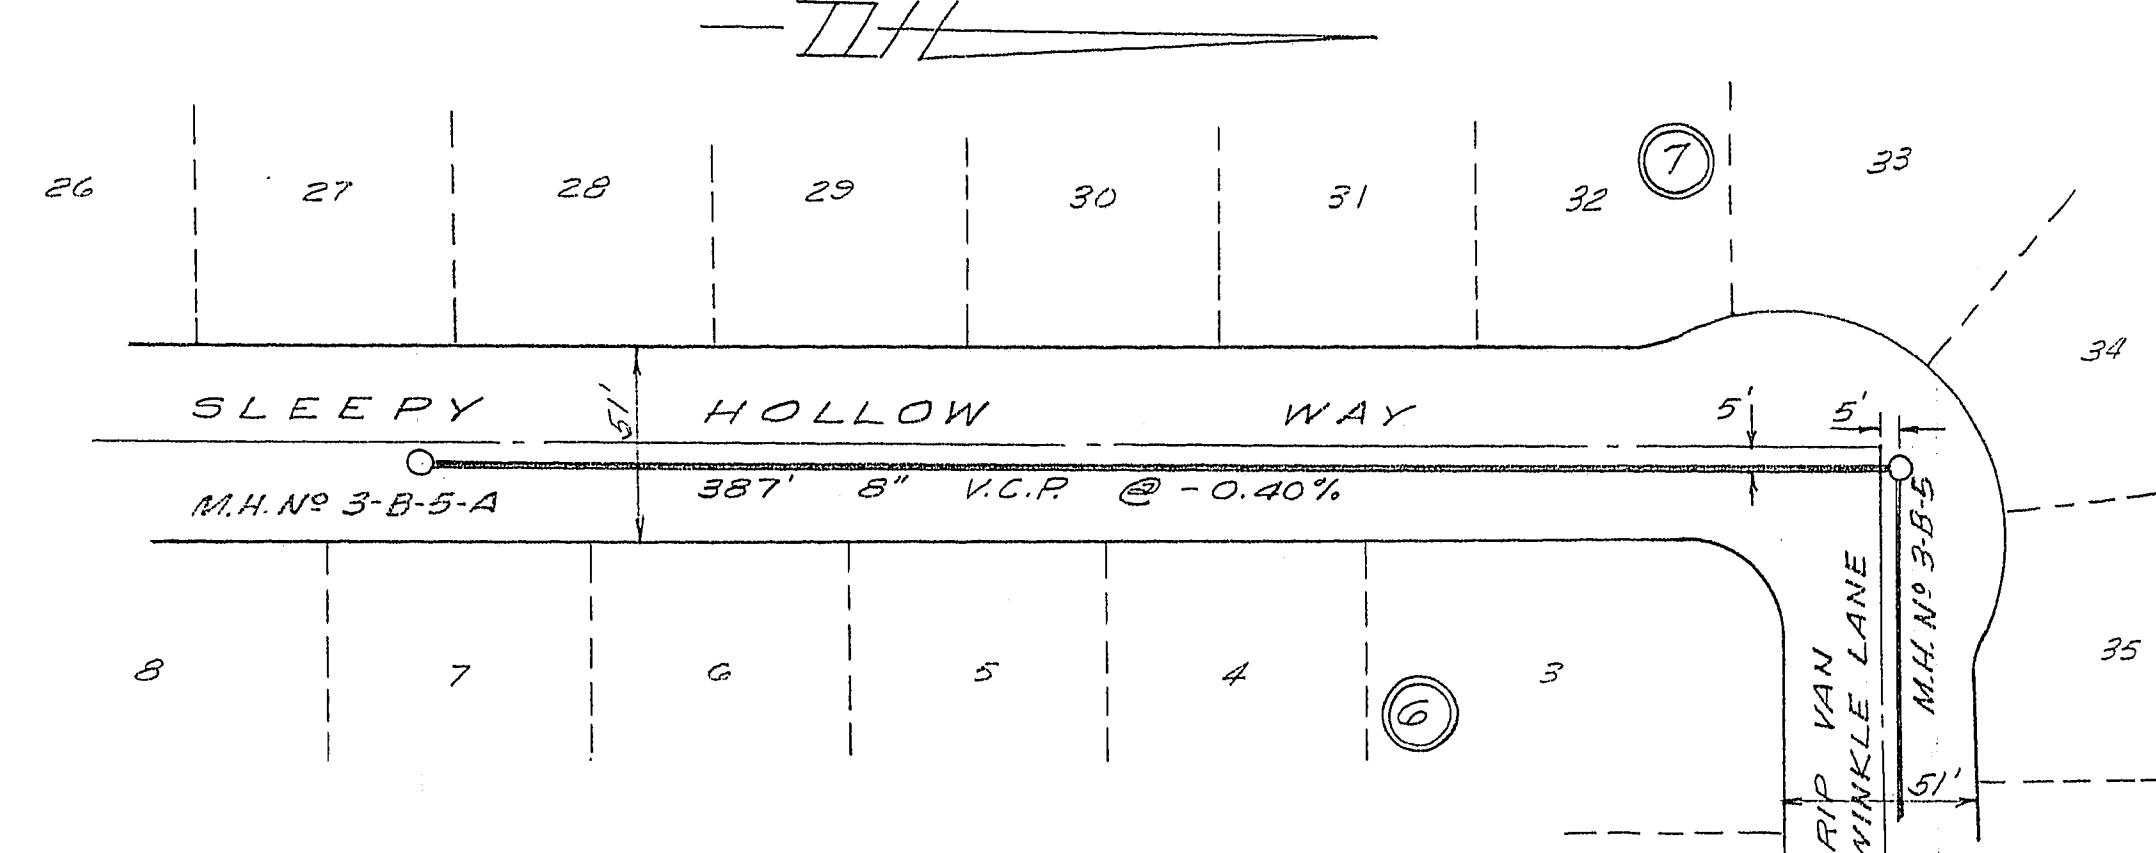
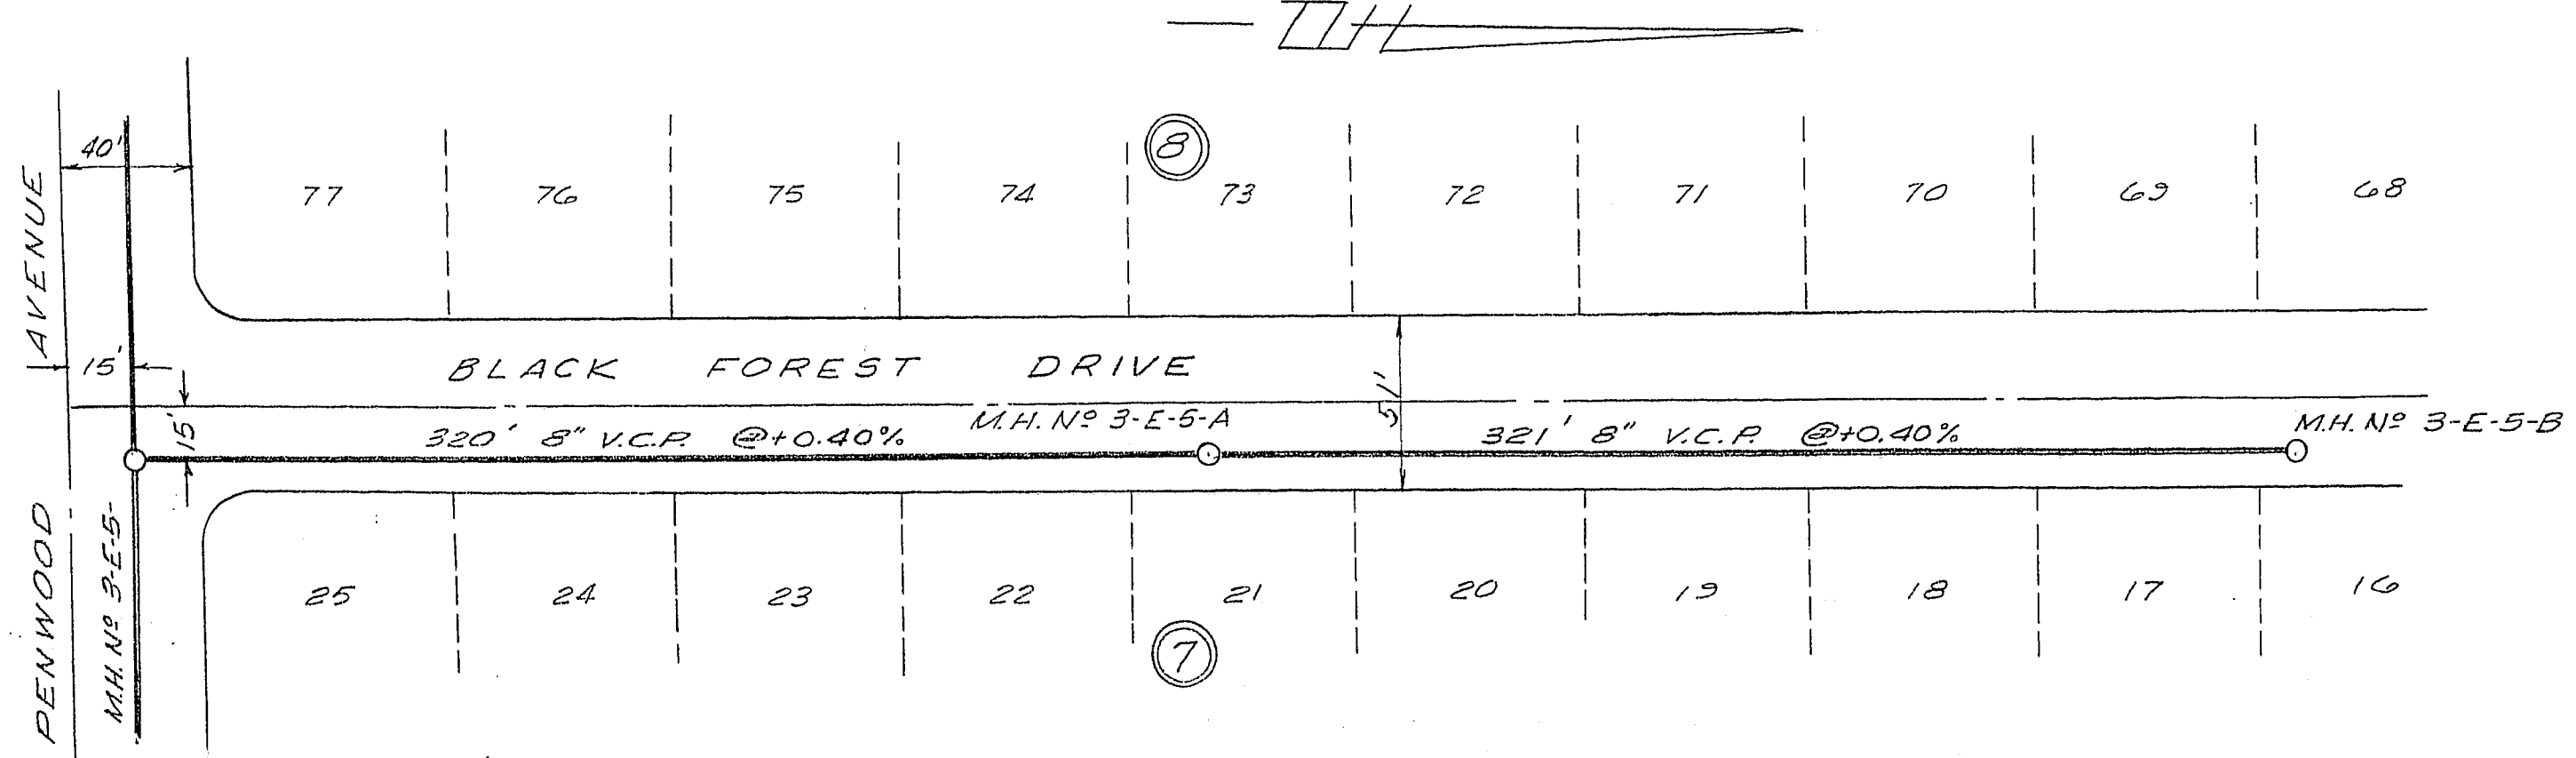
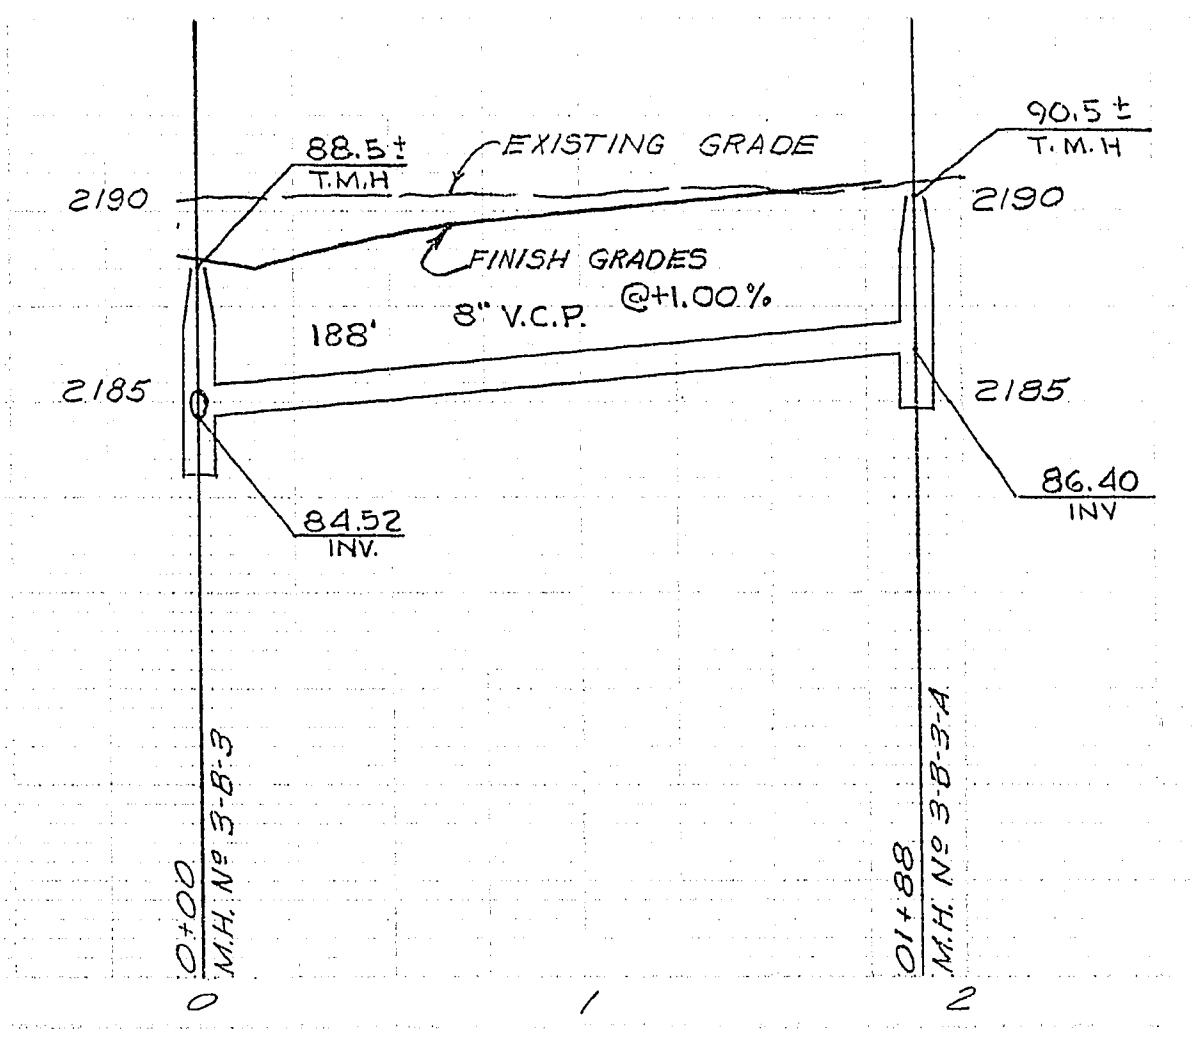
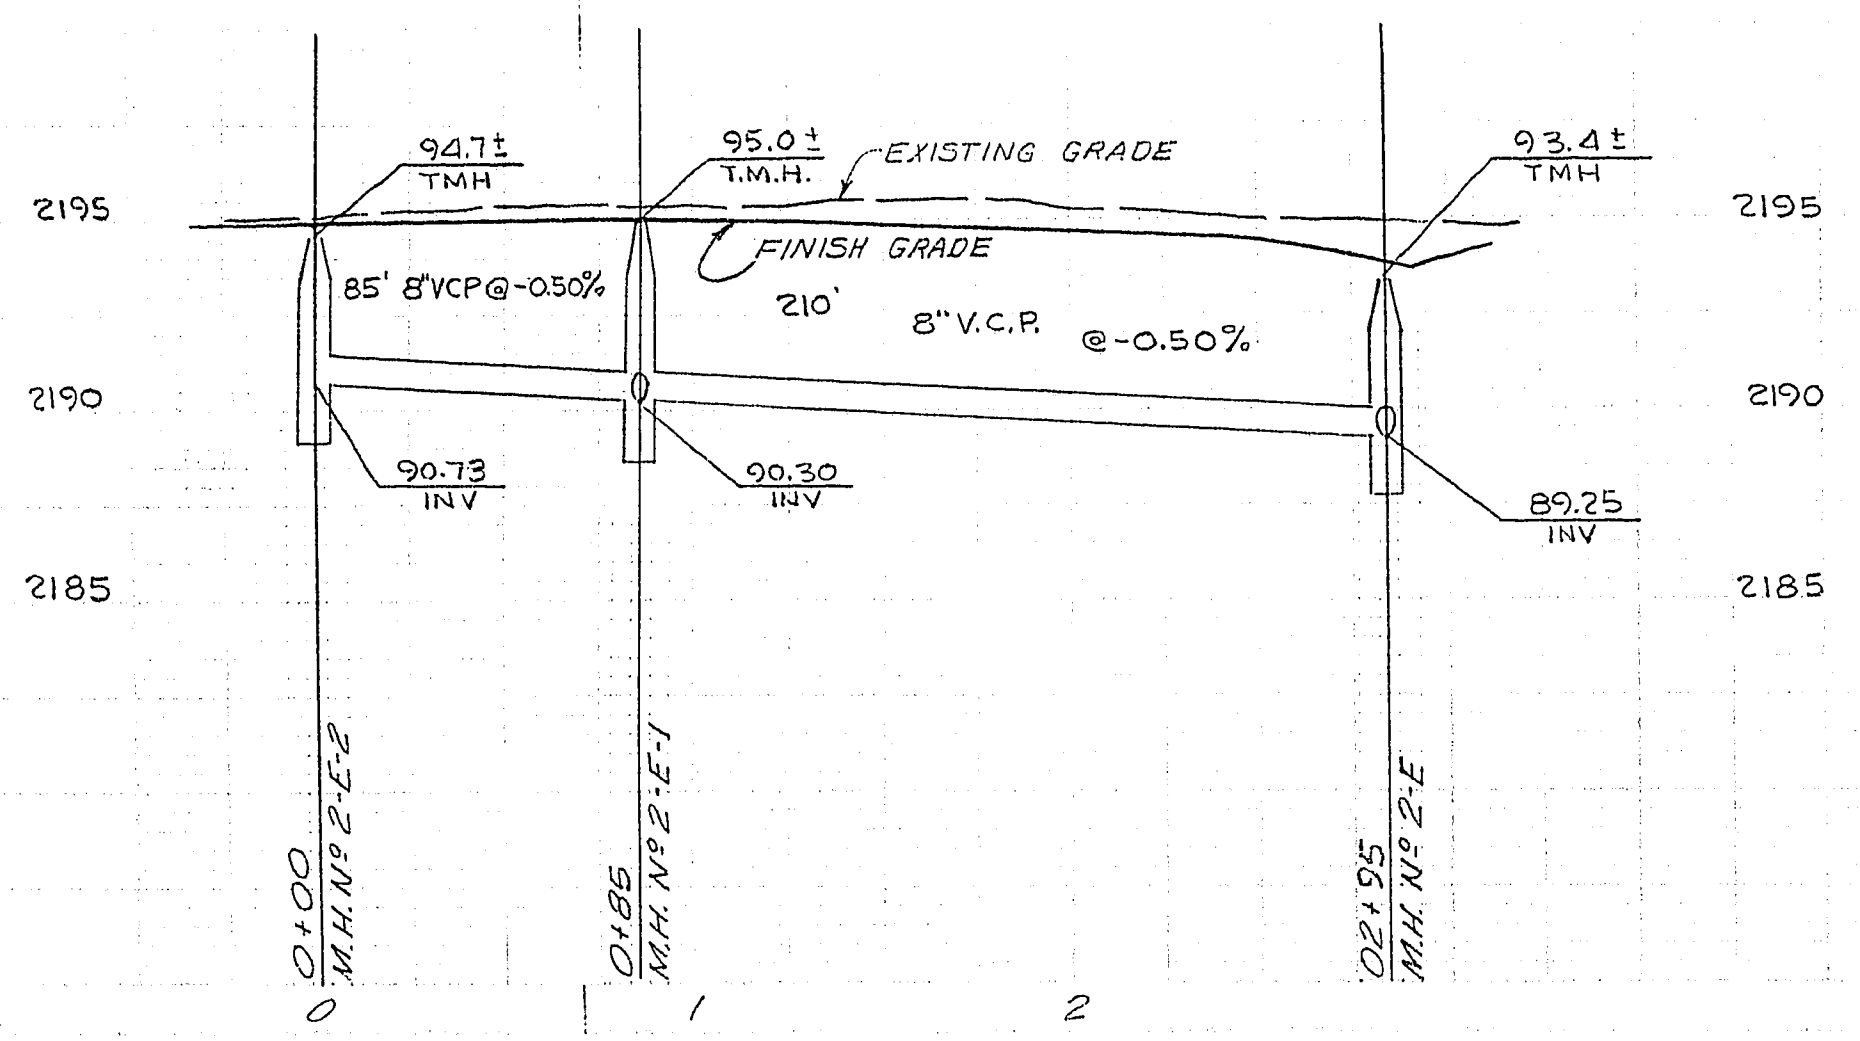
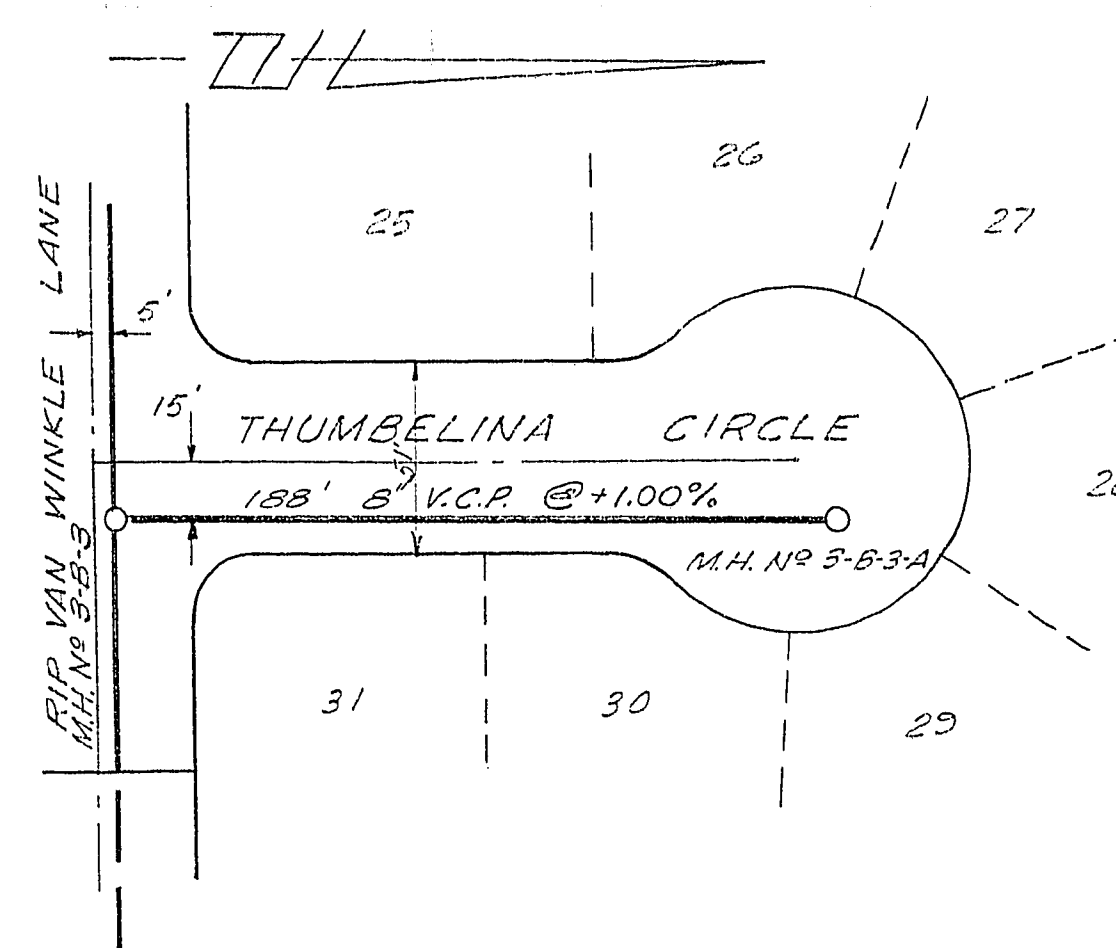


10-1-51

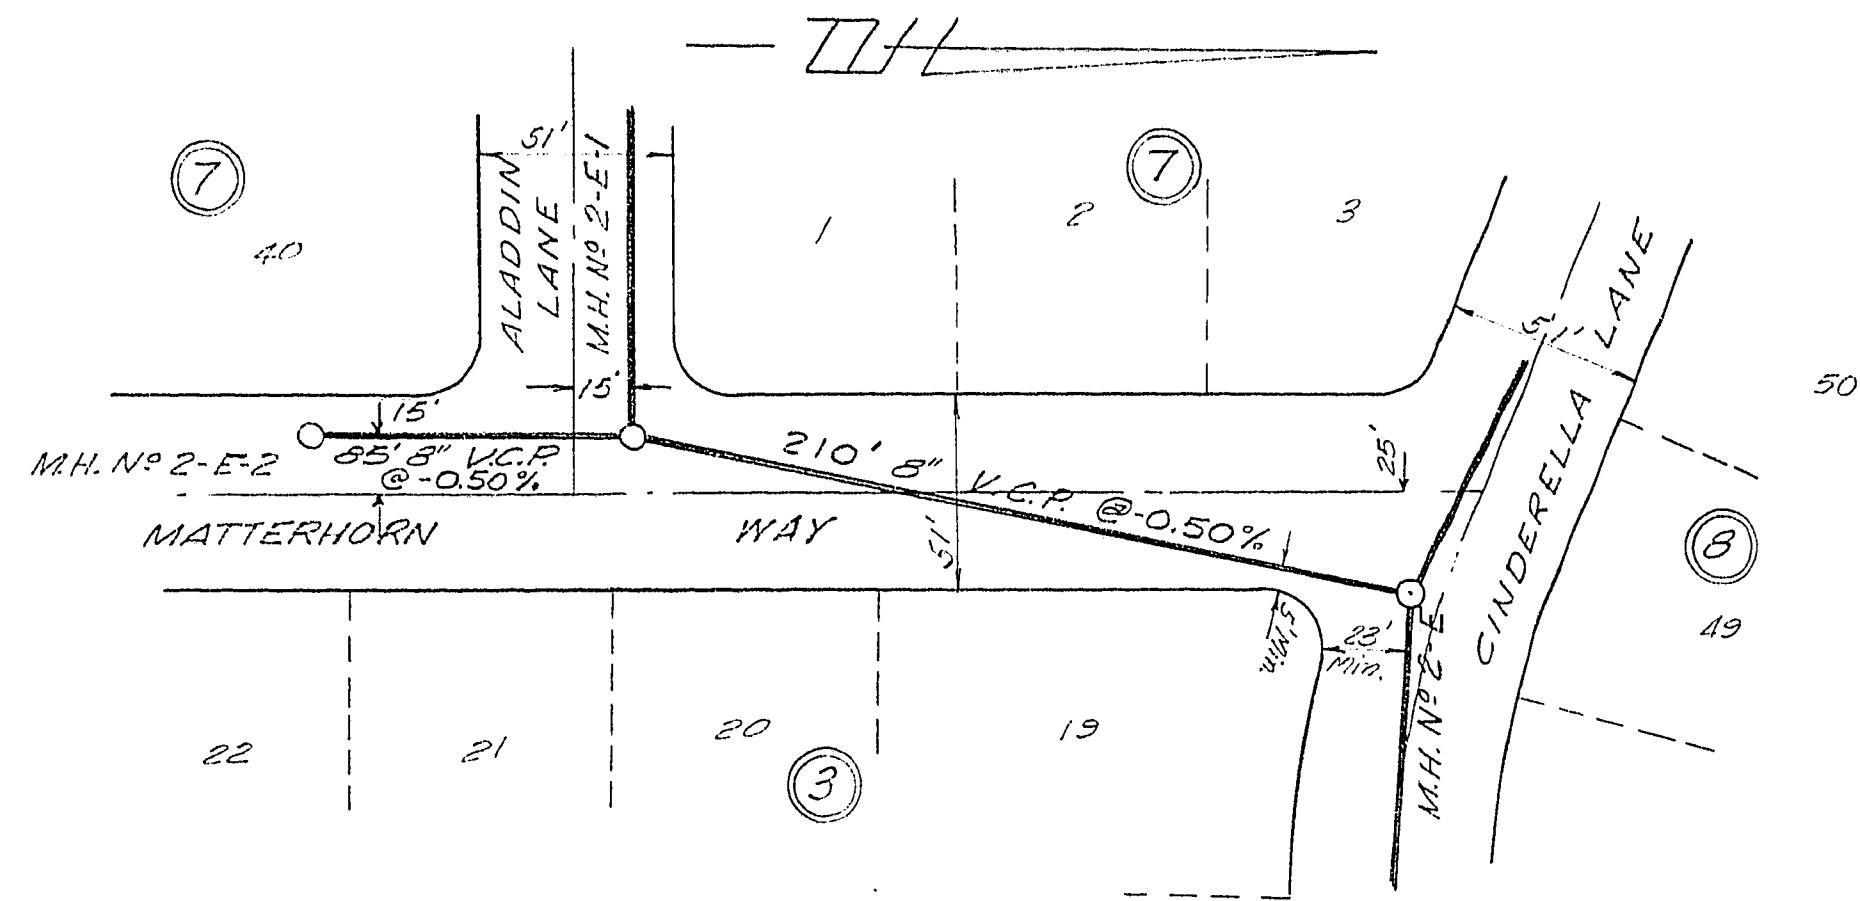

ENCHANTED VILLAGE UNIT No. 3			
CHECKED <i>EK</i>	APPROVED <i>A. Kraemer</i>	DRAWN <i>UT</i>	
DATE 8-15-63	DESIGNED		
SANITARY SEWER PLAN			
SCALE:		SHEET 5 OF 5	
Kraemer Engineering Co. - Las Vegas, Nevada			

R.A. Anton 3-24-63

3074-1342-3