



5 CONCRETE DETAIL NTS

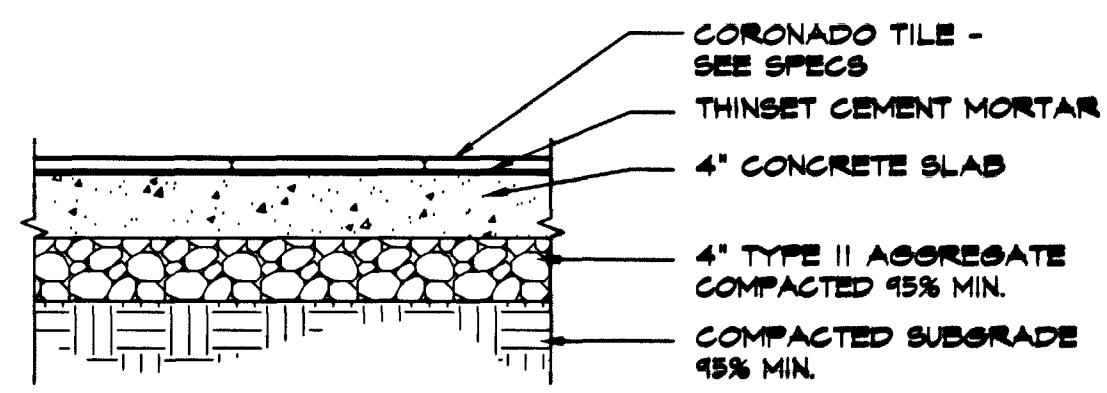


6 COURTYARD TILE DETAIL NTS

TRASH RECEPTACLE: RFP 1128
FINISH: WEATHERSTONE
COLOR: BUFF-B4
WASTE TOP: TP 1513 COLOR: BRONZE
31 GALLON PLASTIC LINER RFP 1623
SUPPLIED THROUGH HAUBAU TILE (800)291-4856
OR APPROVED EQUAL

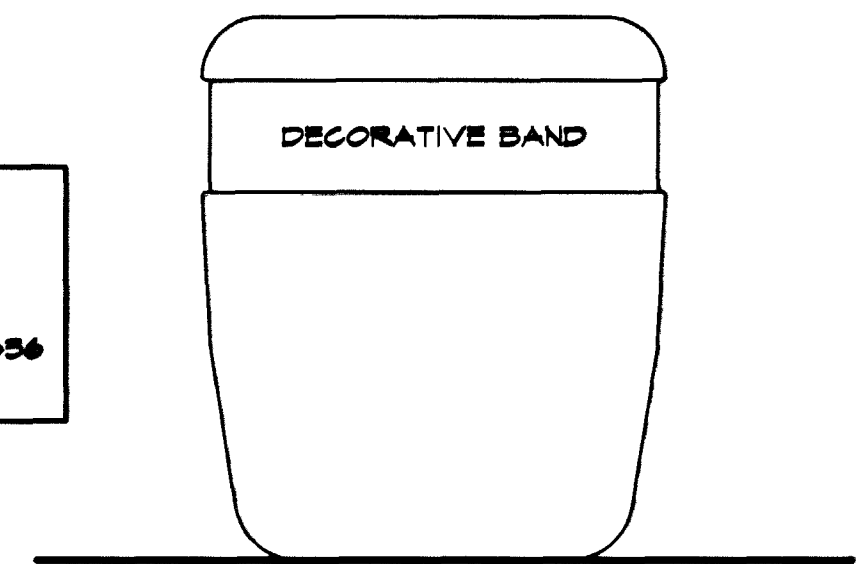


7 TRASH RECEPTACLE NTS


CONCRETE BENCH W/BACK "NESTLAKE" TP 5066
COLOR: BUFF-B4
TEXTURE: TP-SMOOTH
SUPPLIED THROUGH HAUBAU TILE (800)291-4856
OR APPROVED EQUAL

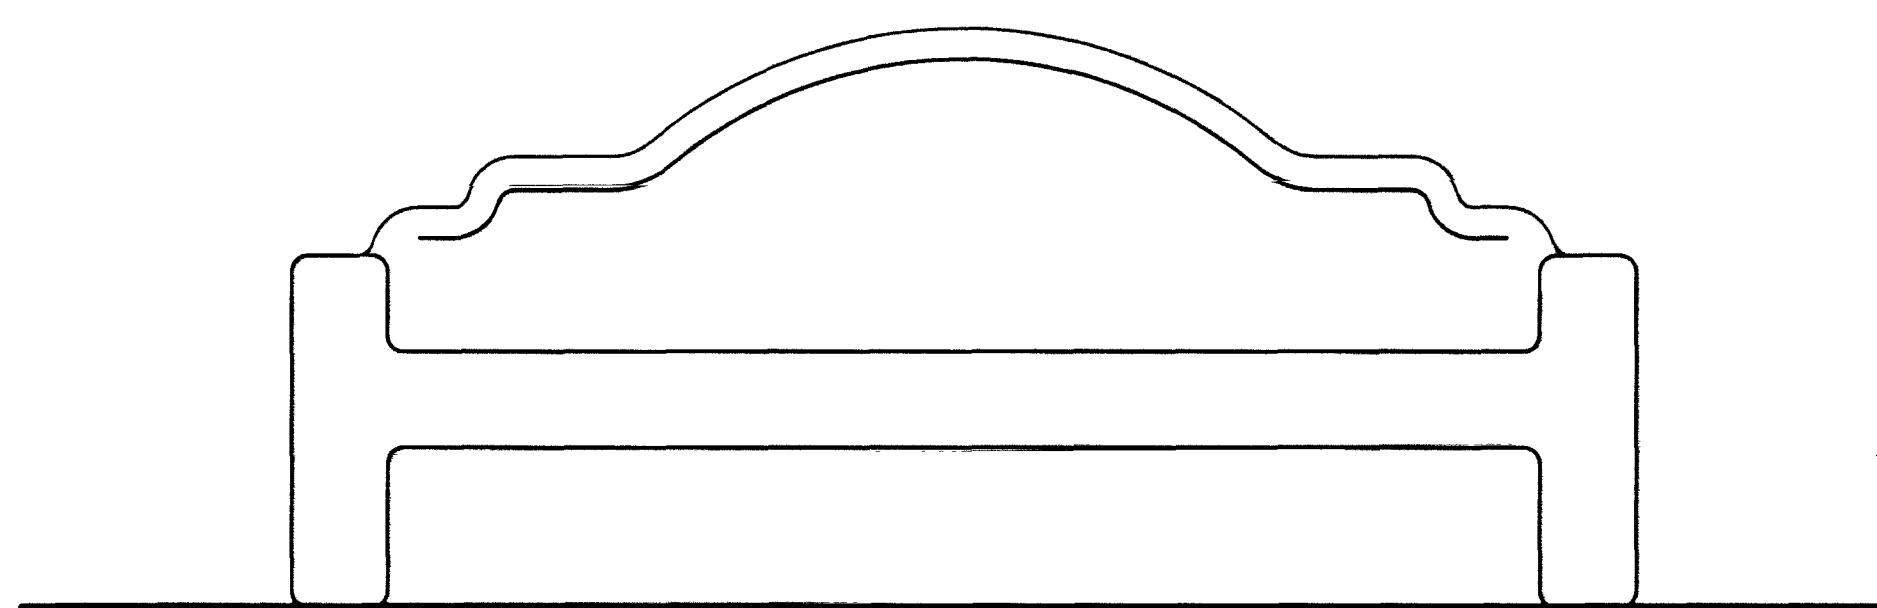


8 BENCH NTS

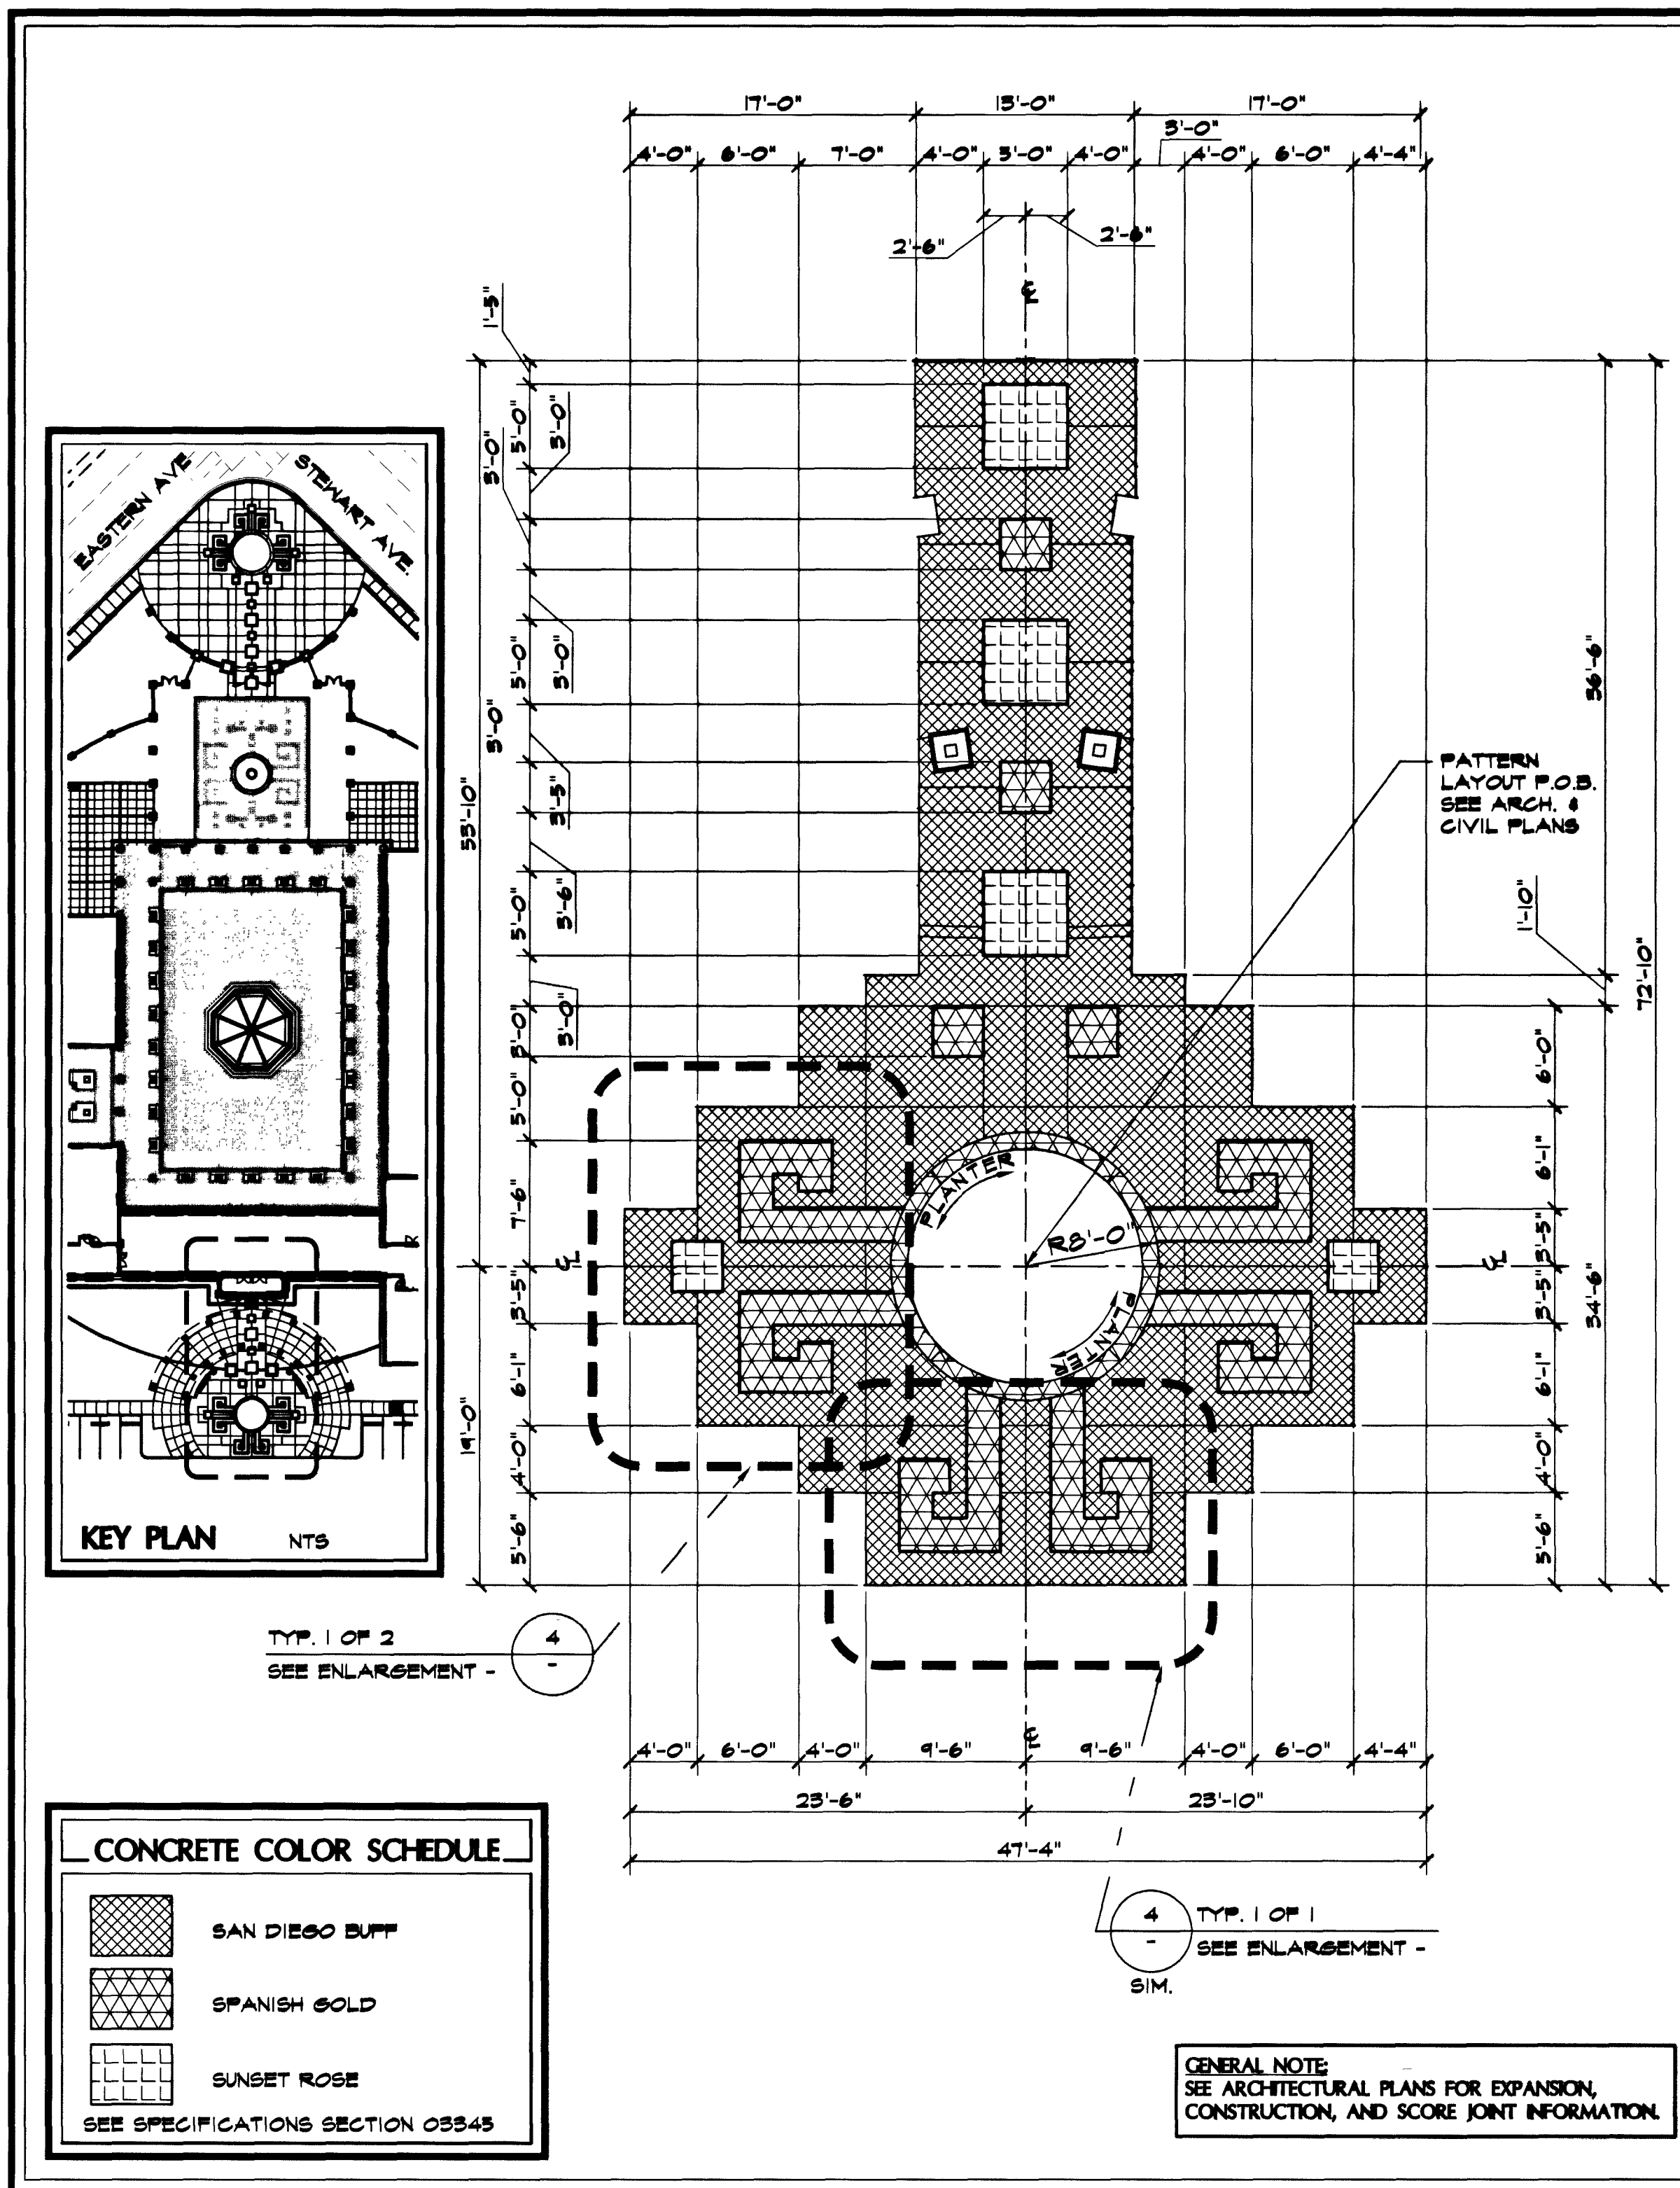


3 PARKING LOT ENTRY SCALE: 1/8" = 1'-0"

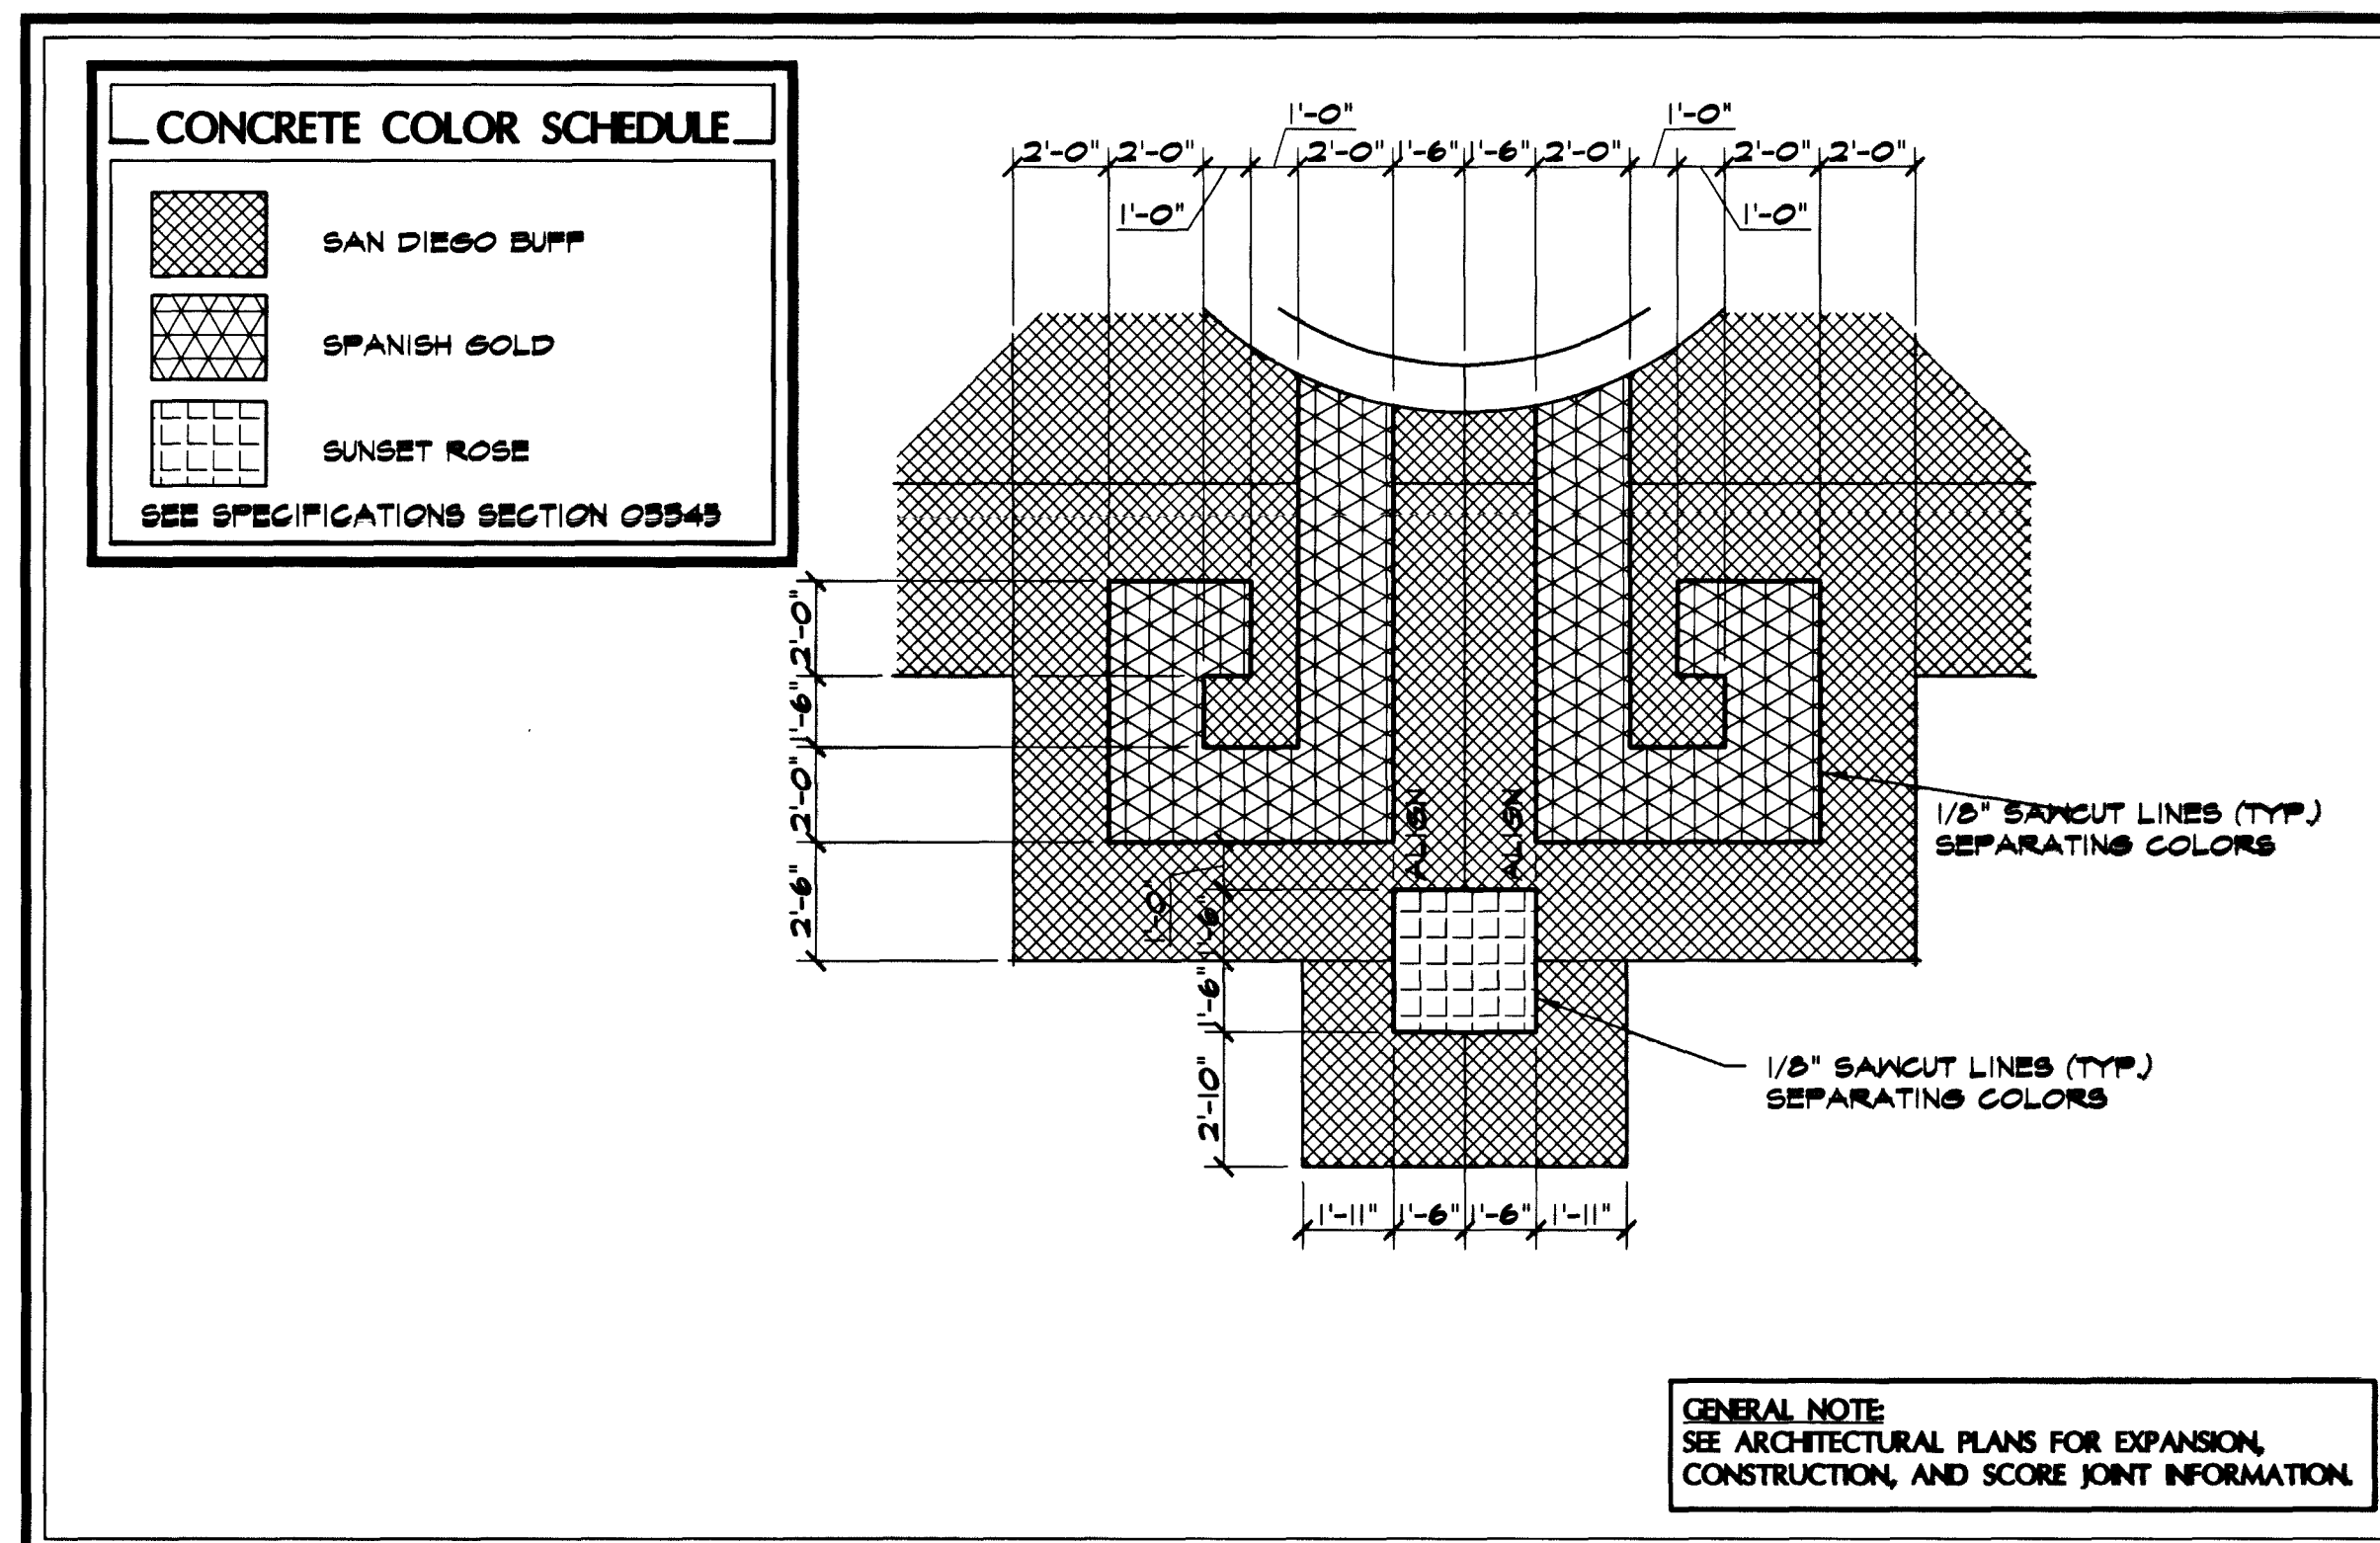

4 PARKING LOT ENTRY CONCRETE SHAPE LAYOUT DETAIL (TYP. 1 OF 2) SCALE: 1/4" = 1'-0"

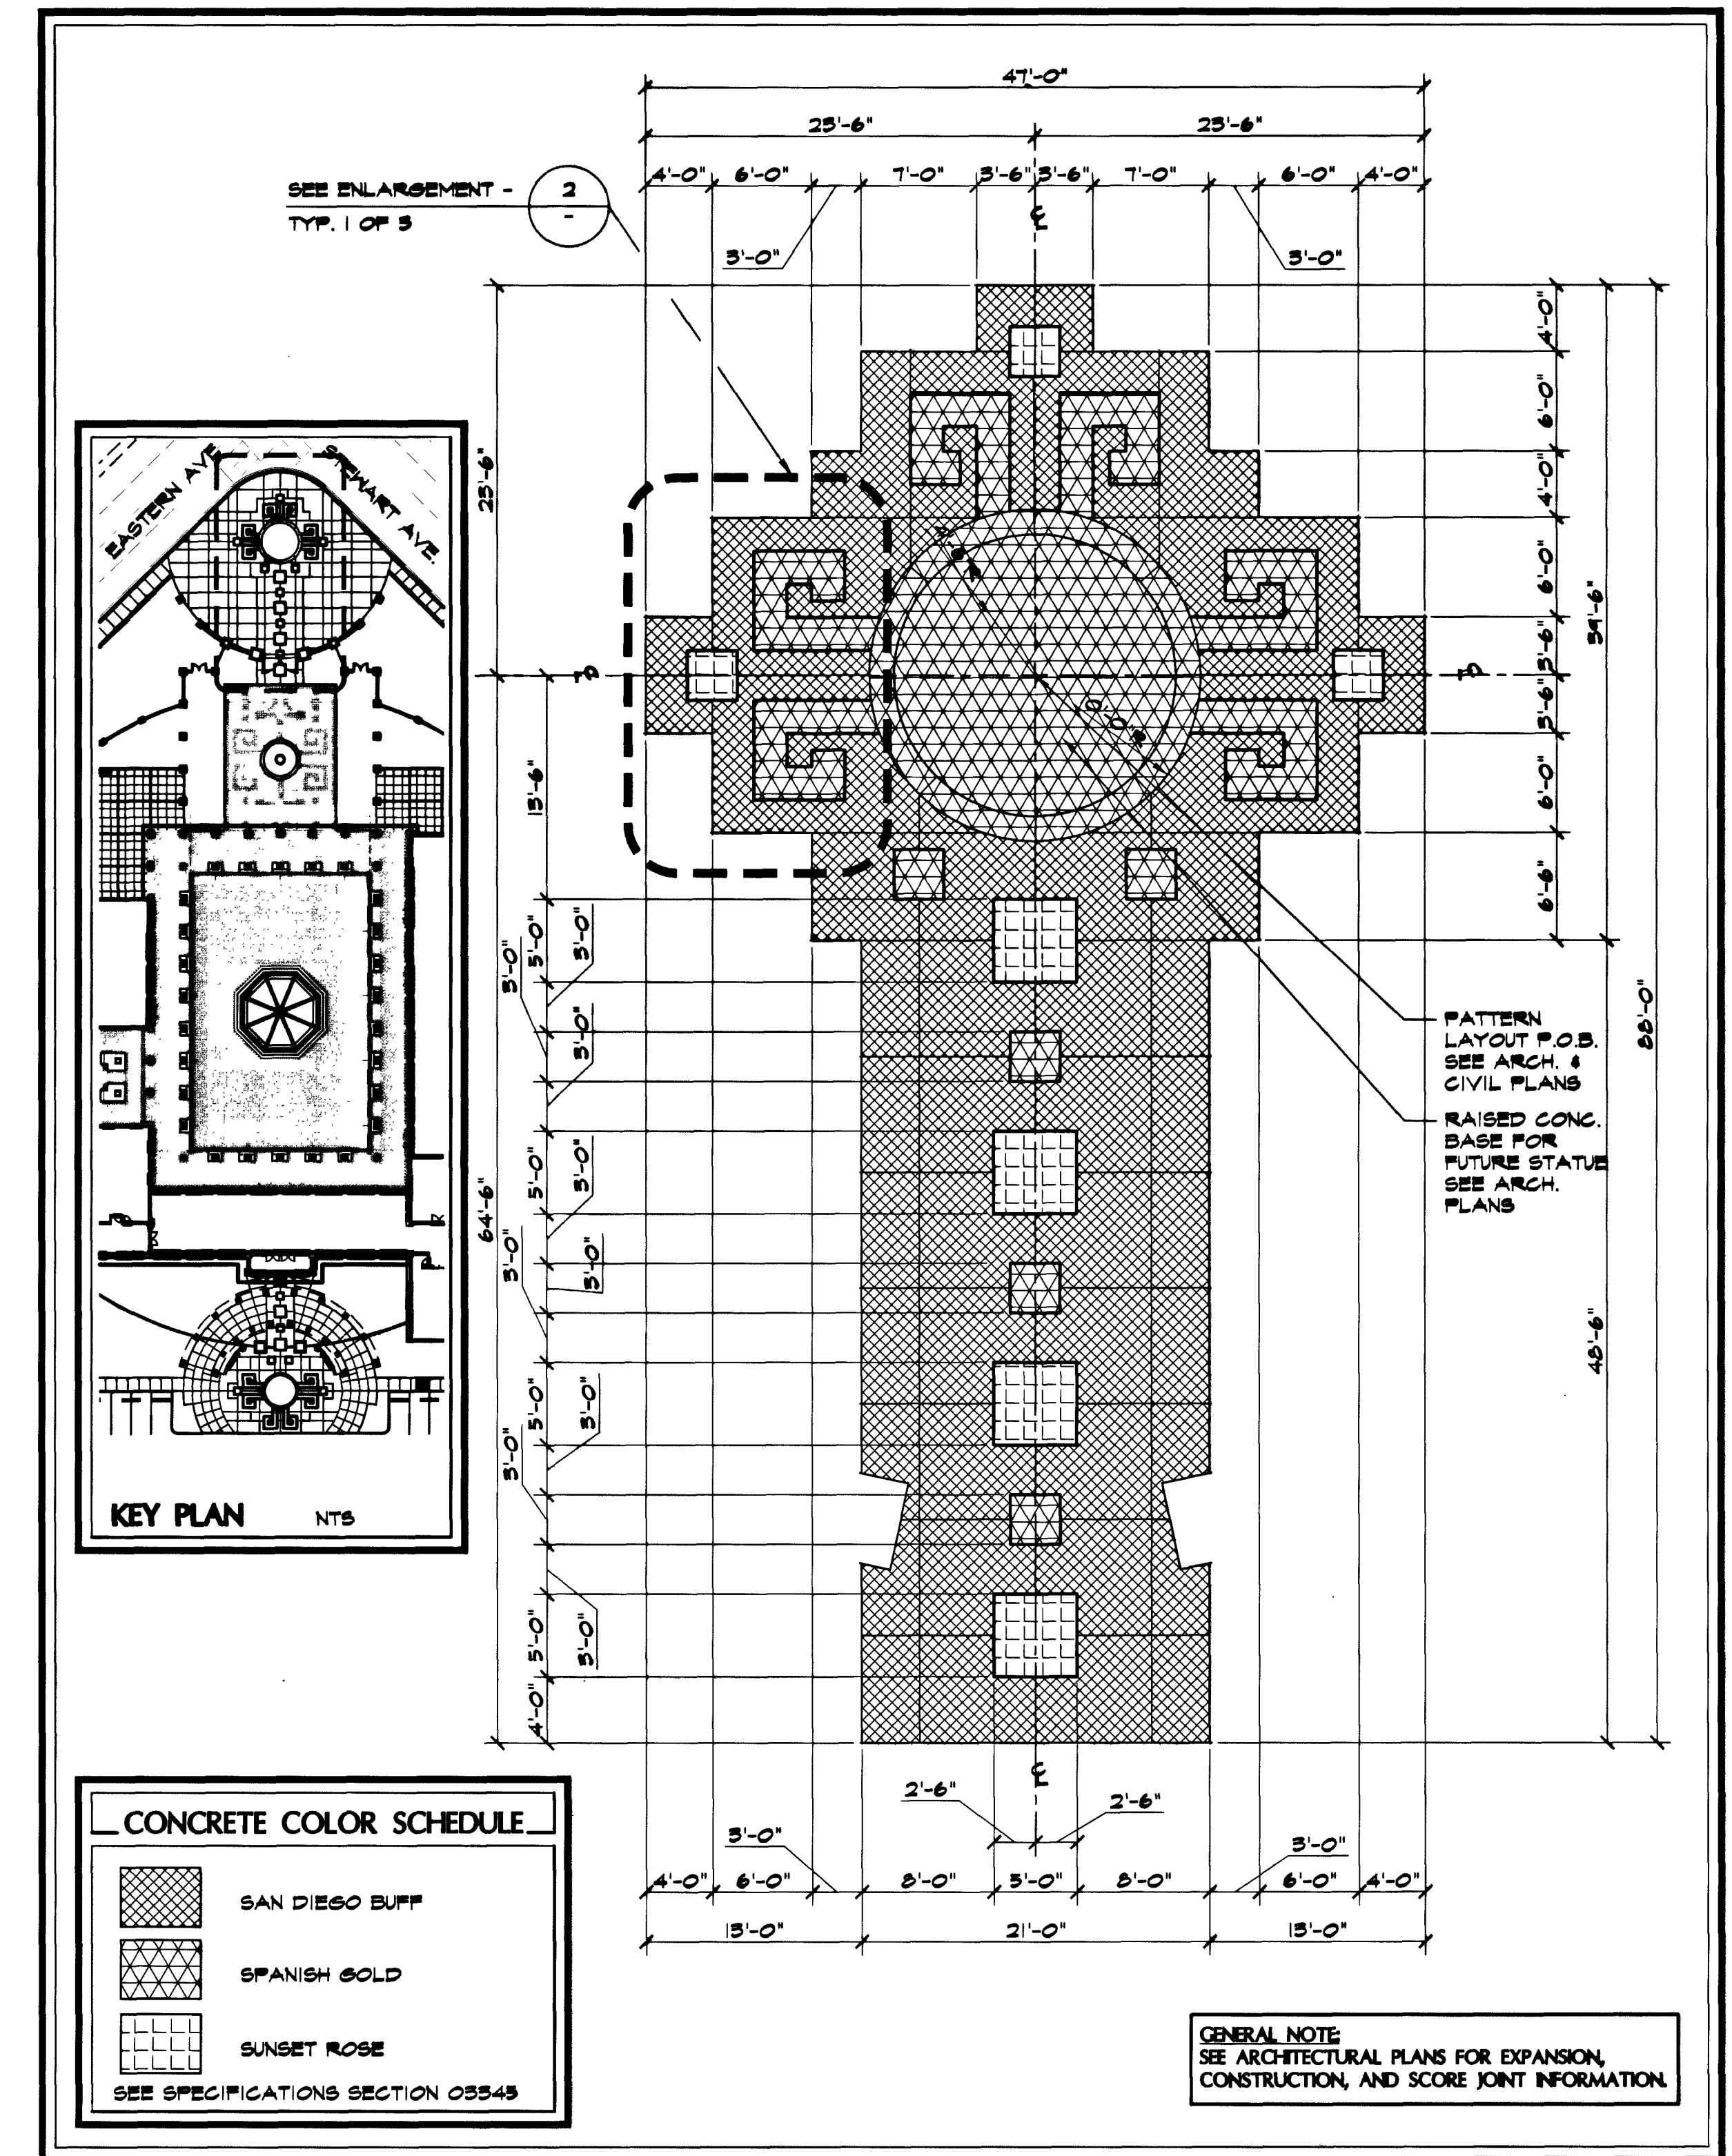

1 ENTRY @ CORNER OF STEWART AND EASTERN SCALE: 1/8" = 1'-0"

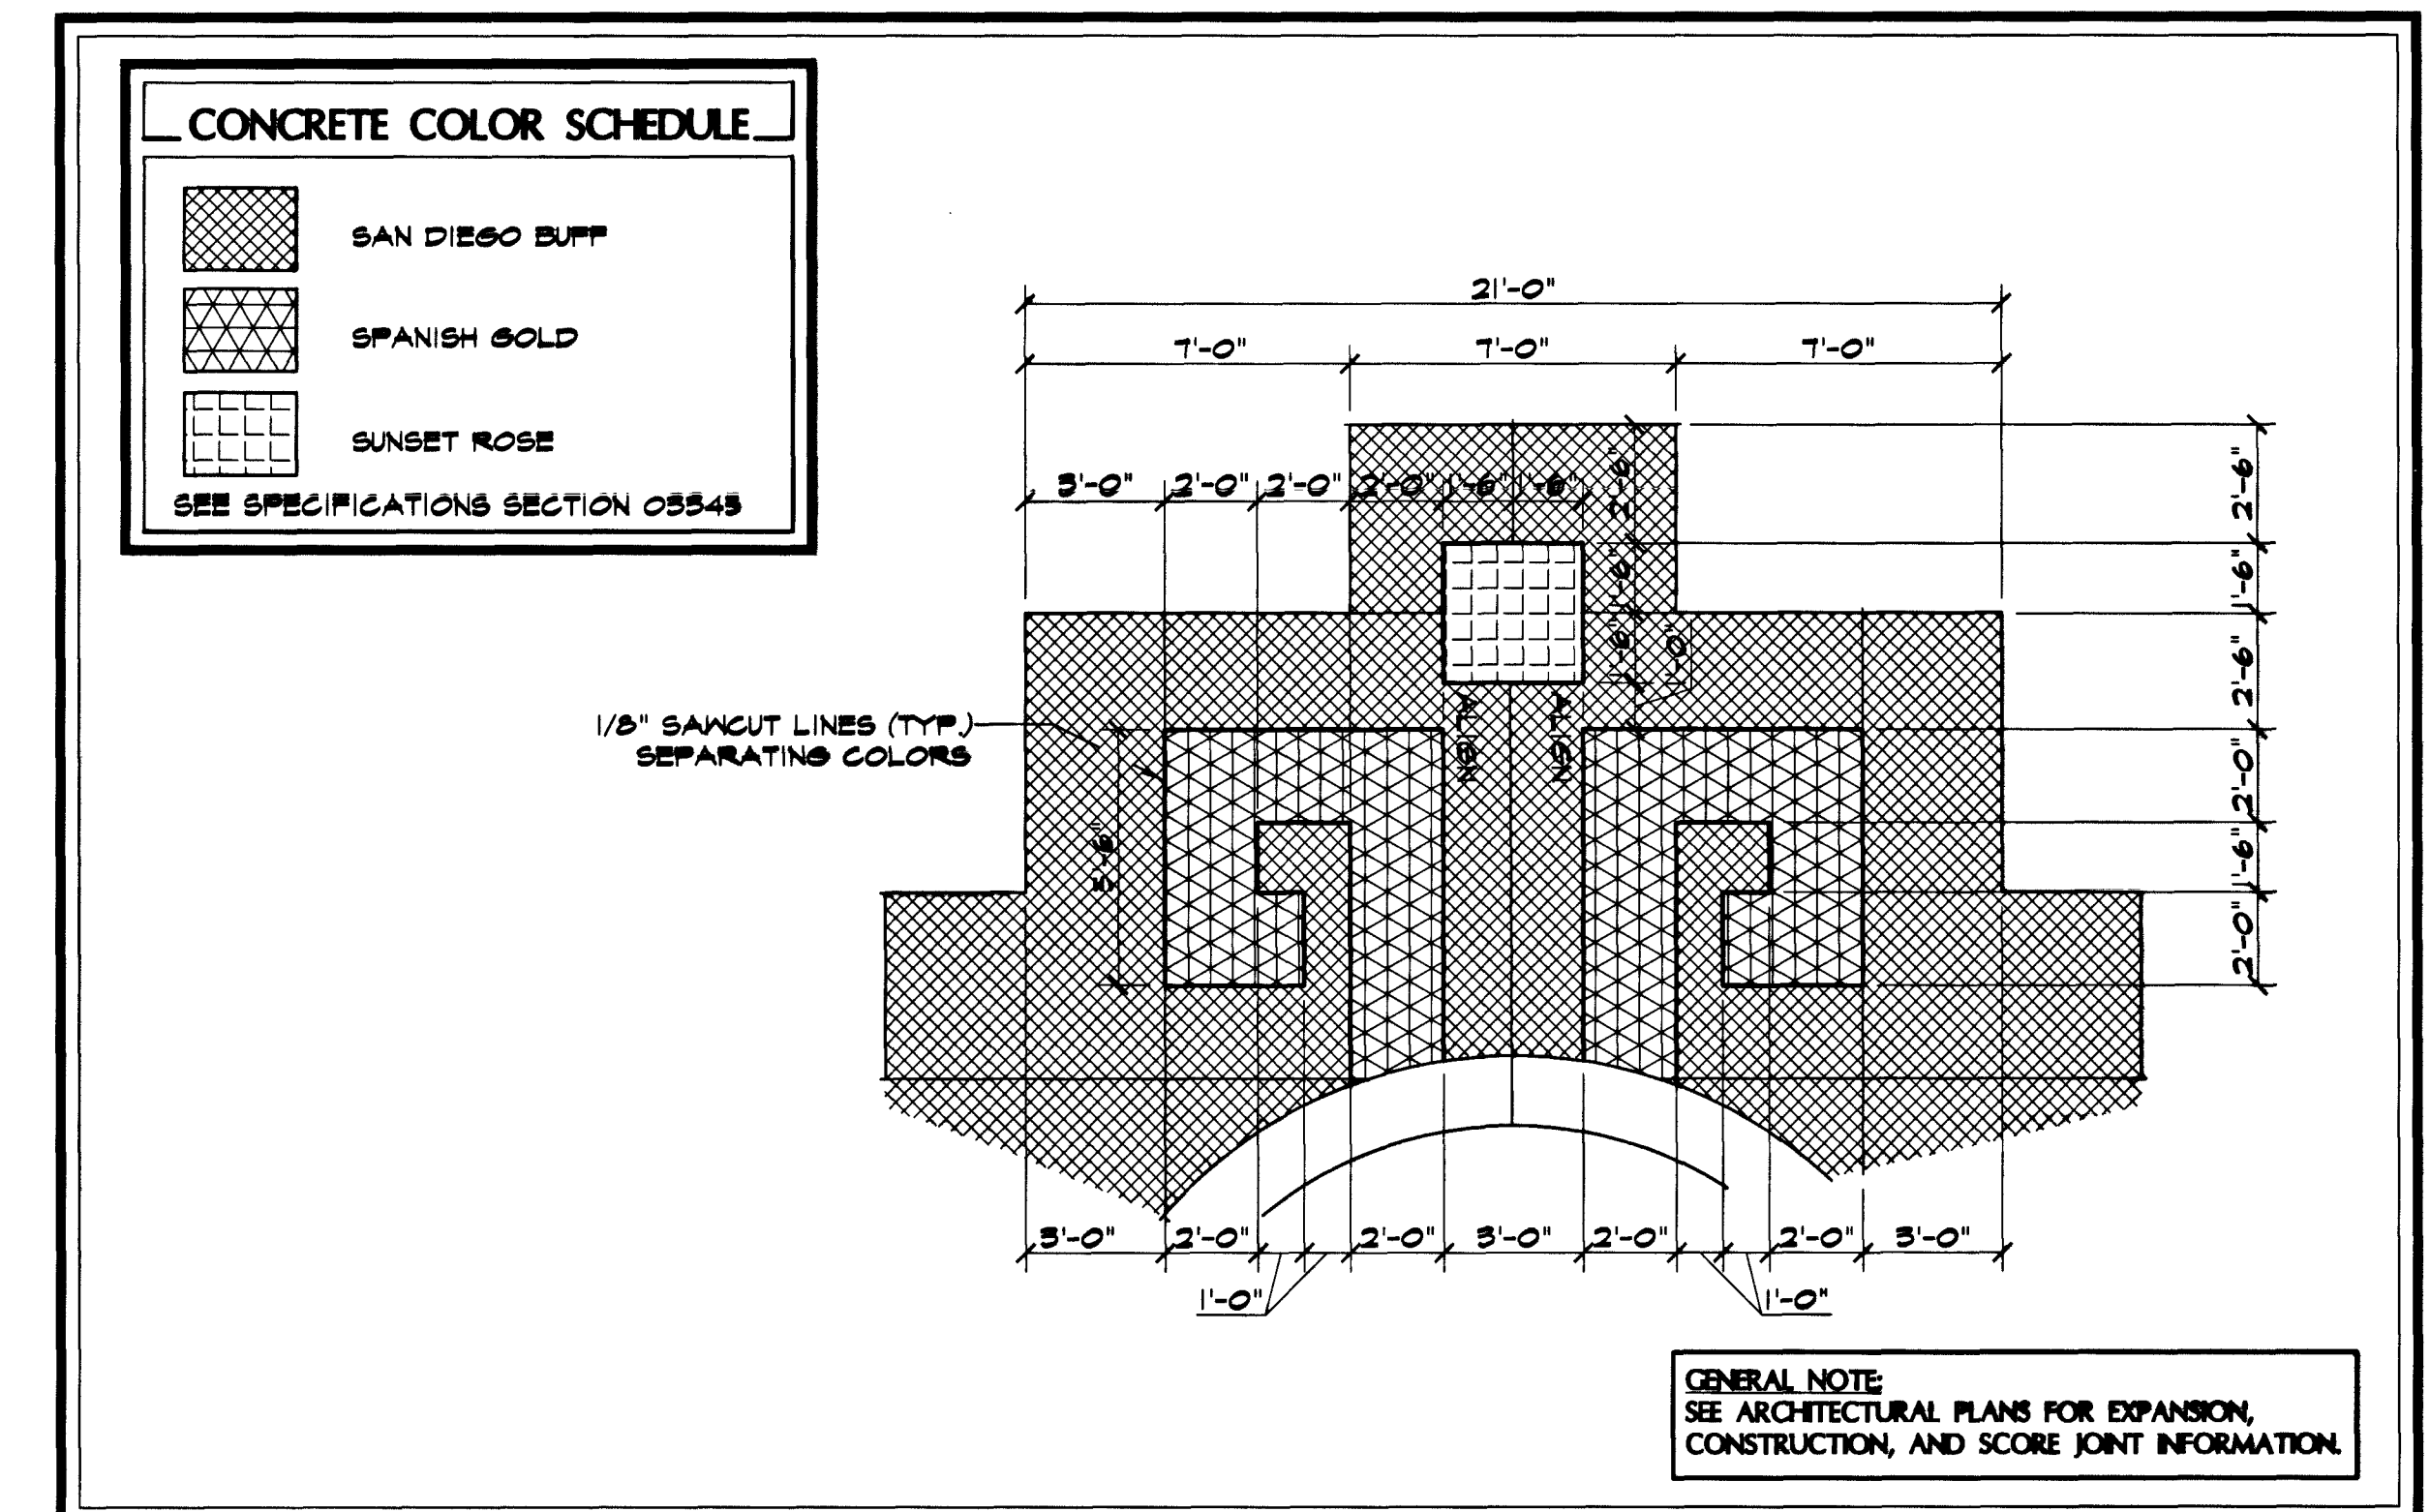


2 ENTRY @ CORNER OF STEWART AND EASTERN CONCRETE SHAPE LAYOUT DETAIL (TYP. 1 OF 3) SCALE: 1/4" = 1'-0"



JUNE 9, 2001

JMA ARCHITECTURE

East Las Vegas Community Center
Eastern and Stewart
Plaza Hardscape Plan
100% Construction Documents

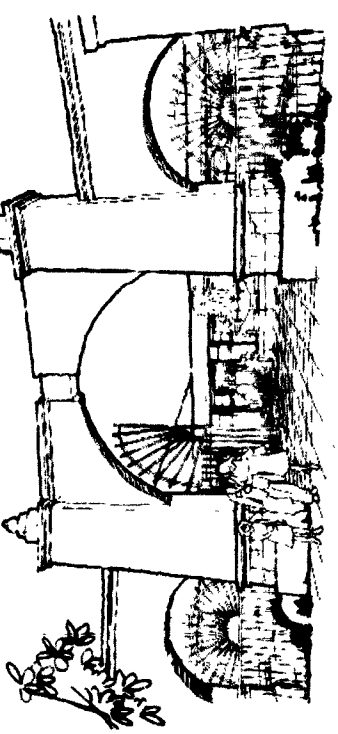

STAMP

OWNER: CITY OF LAS VEGAS
DEPARTMENT OF PUBLIC WORKS
ARCHITECTURAL SERVICES

400 EAST STEWART AVENUE
LAS VEGAS, NEVADA 89101
PHONE: (702) 228-8939
FAX: (702) 228-3236
TELE: (702) 386-8108

DESIGN: CLR
DATE: August 2, 2001
SCALE: 1"=20'-0"
DRAWING NO: 01.15301.22
CLIENT NO: 521-288

1100 GRIER DRIVE
LAS VEGAS, NEVADA 89119
PHONE (702) 361-0060
FAX (702) 361-0658
Stantec

L3.1