




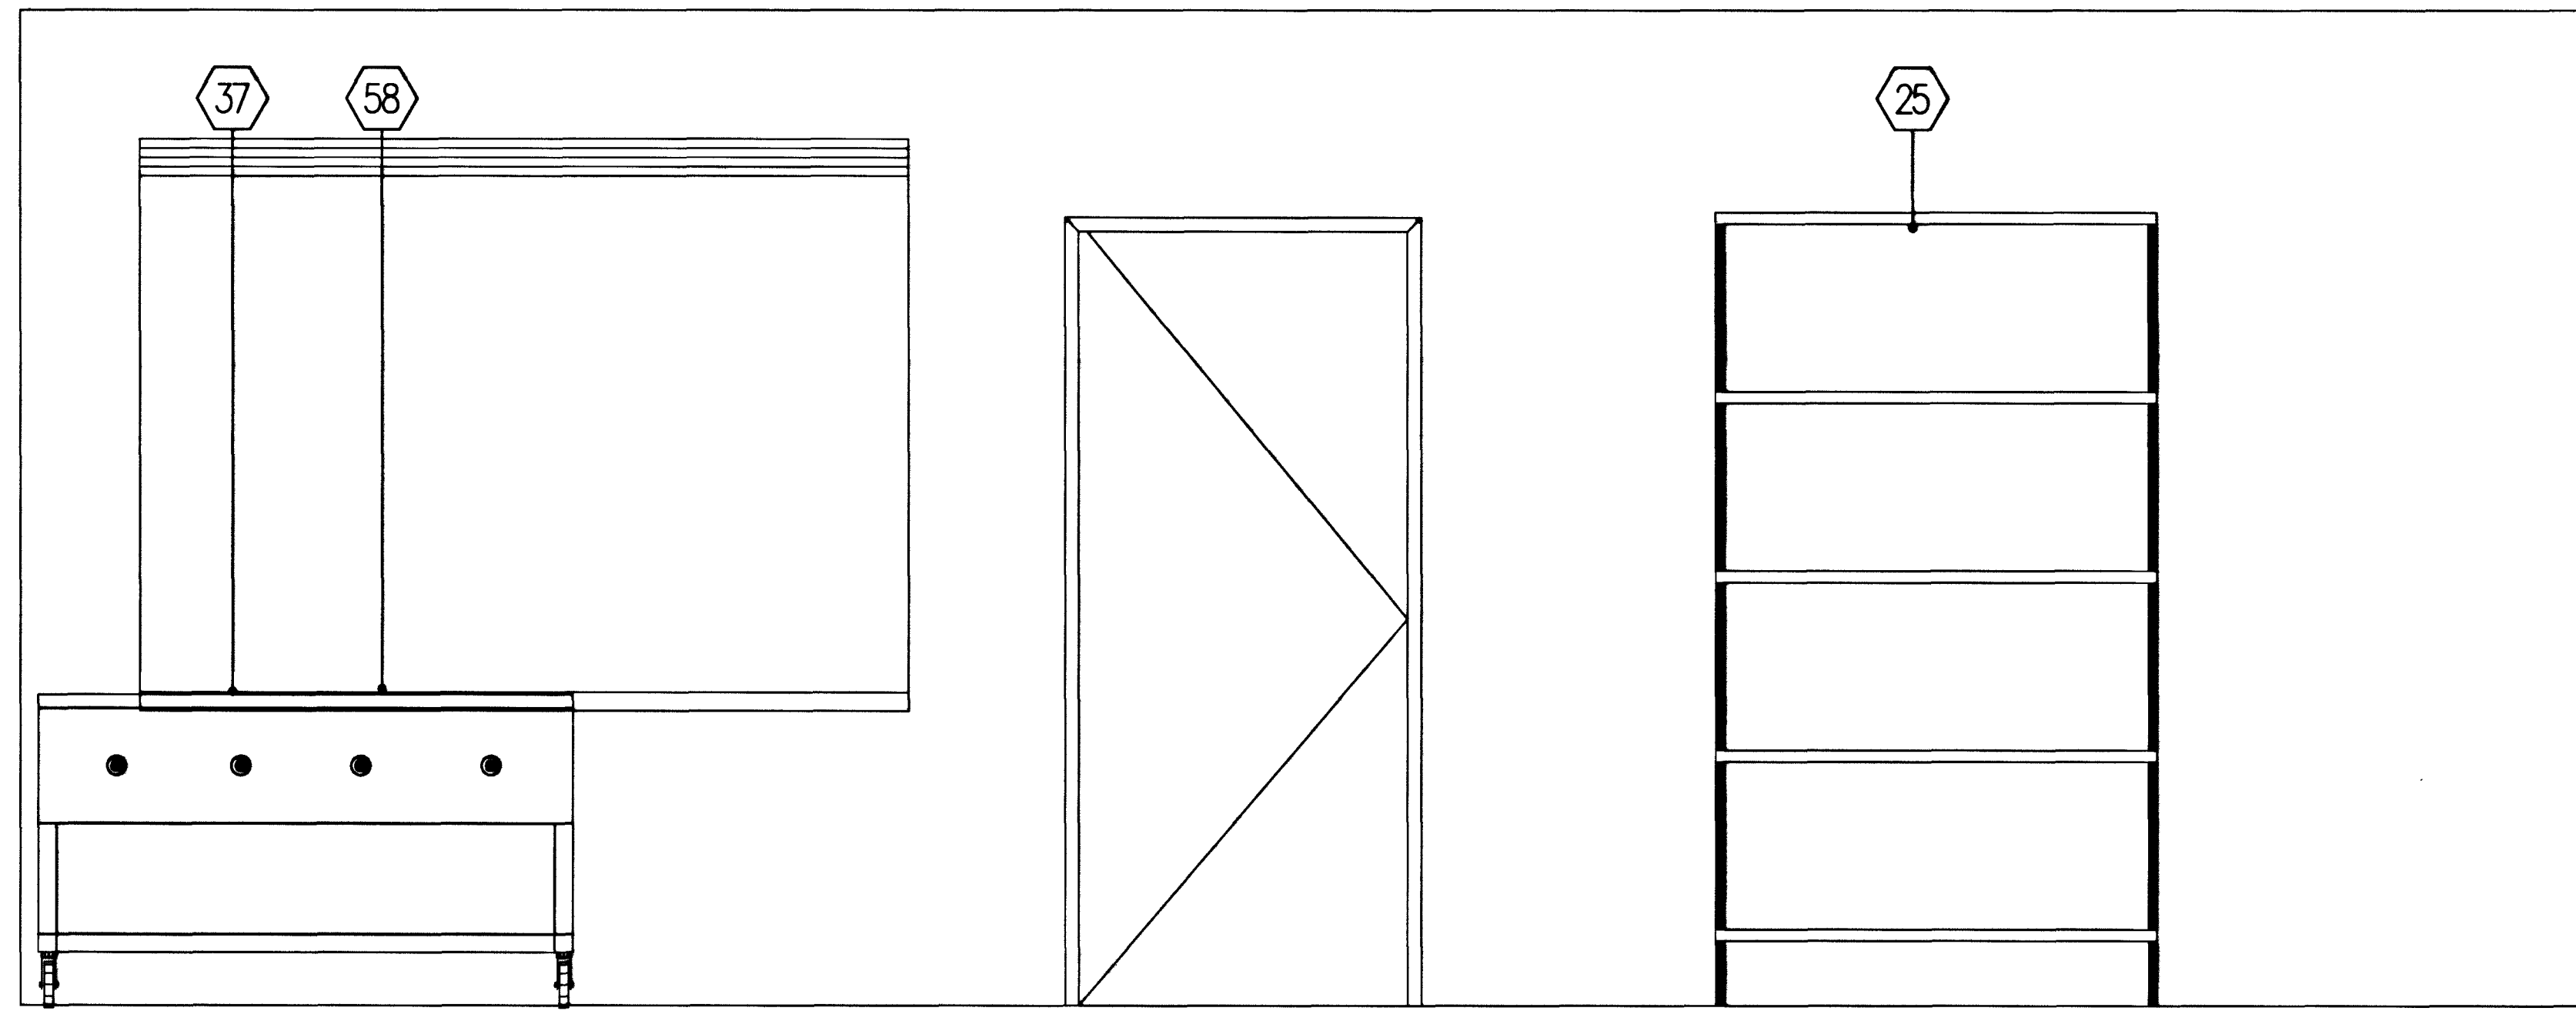


F ELEV - SERVING TO DINING AREA
3/4" = 1' - 0"

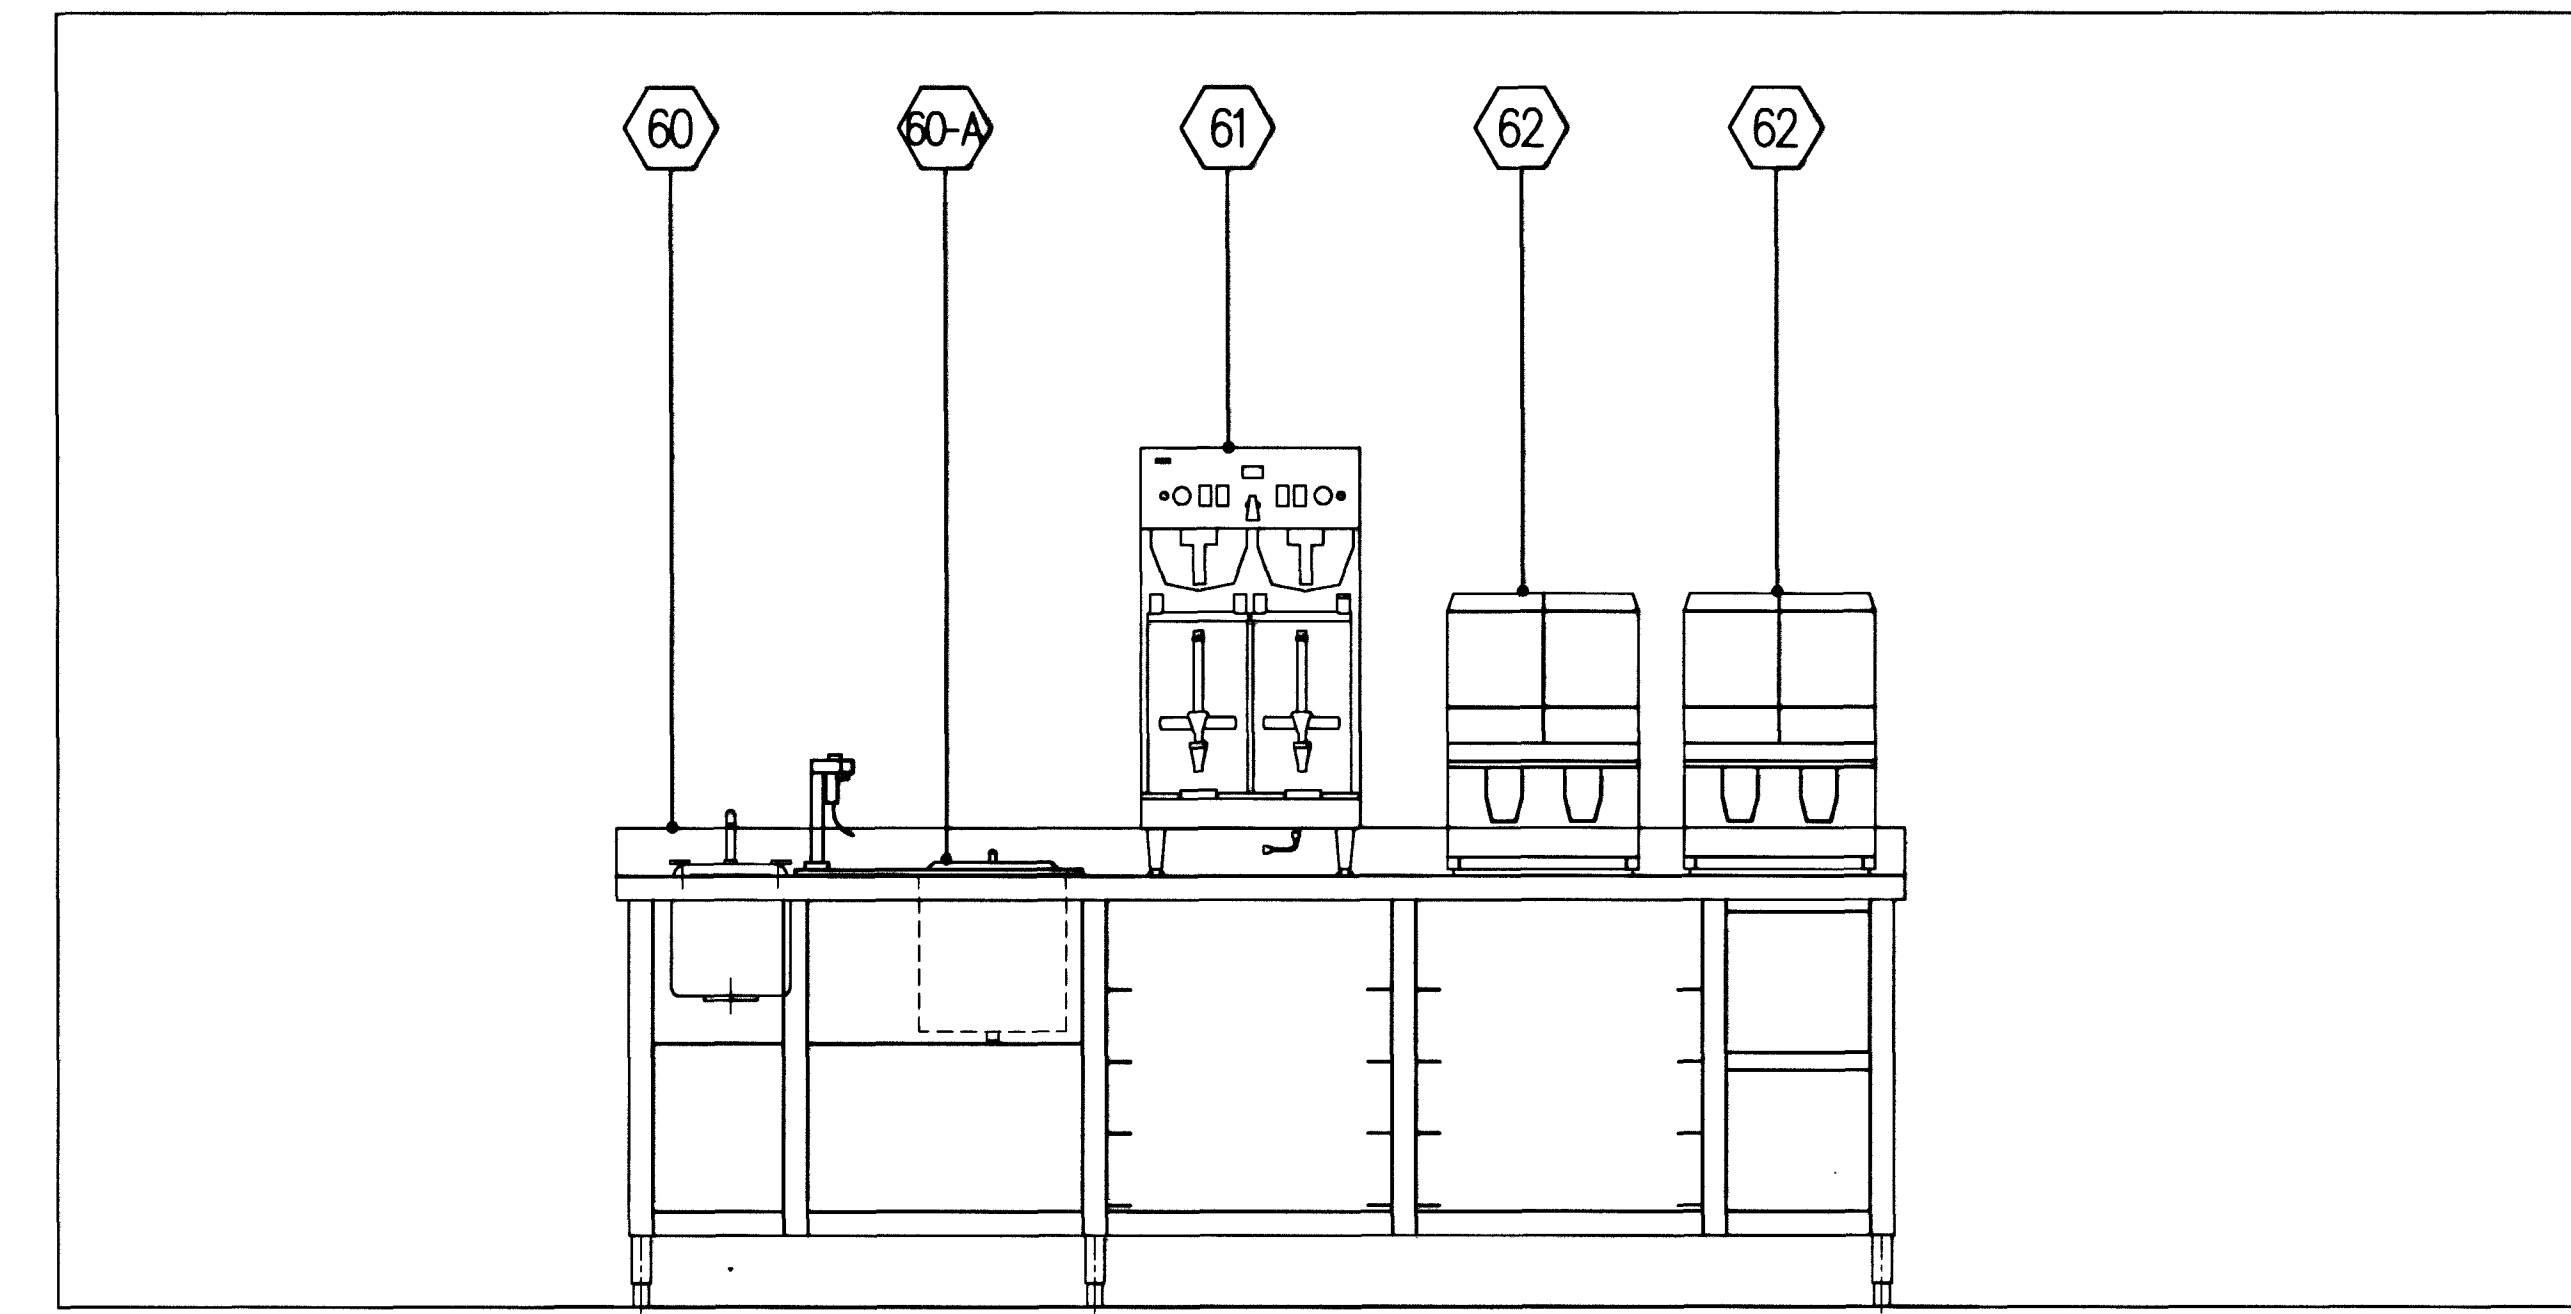



G ELEV - BEVERAGE SERVICE & DESSERTS
3/4" = 1' - 0"

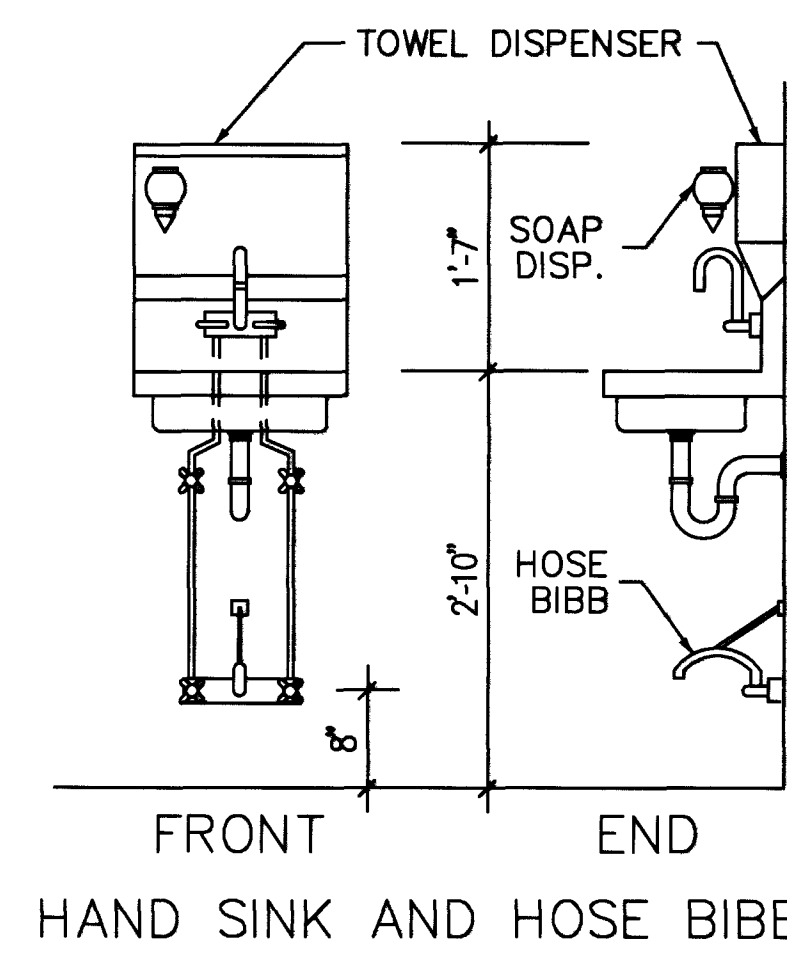



ELEVATION & SECTION ITEM NO. 10 & 11
3/4" = 1' - 0"

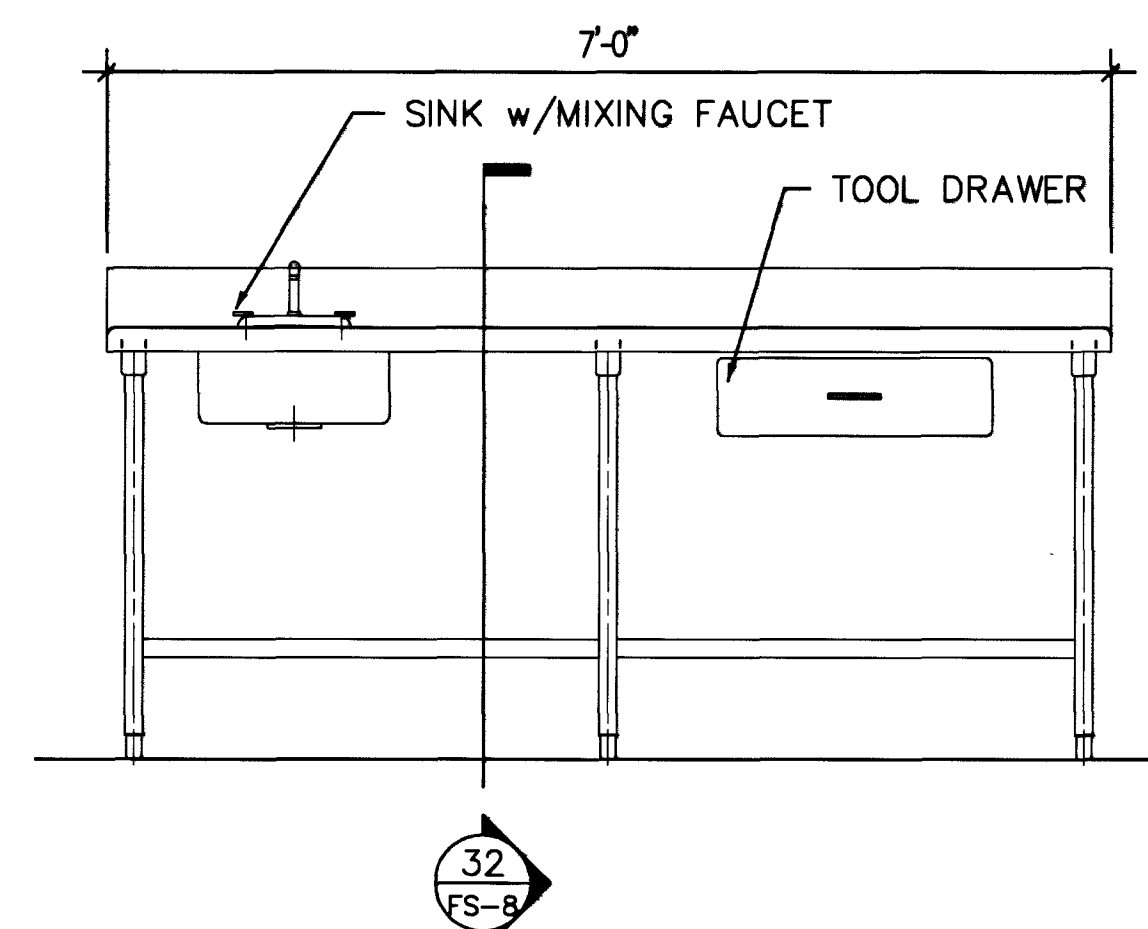


ELEVATION & SECTION ITEM NO. 32
3/4" = 1' - 0"

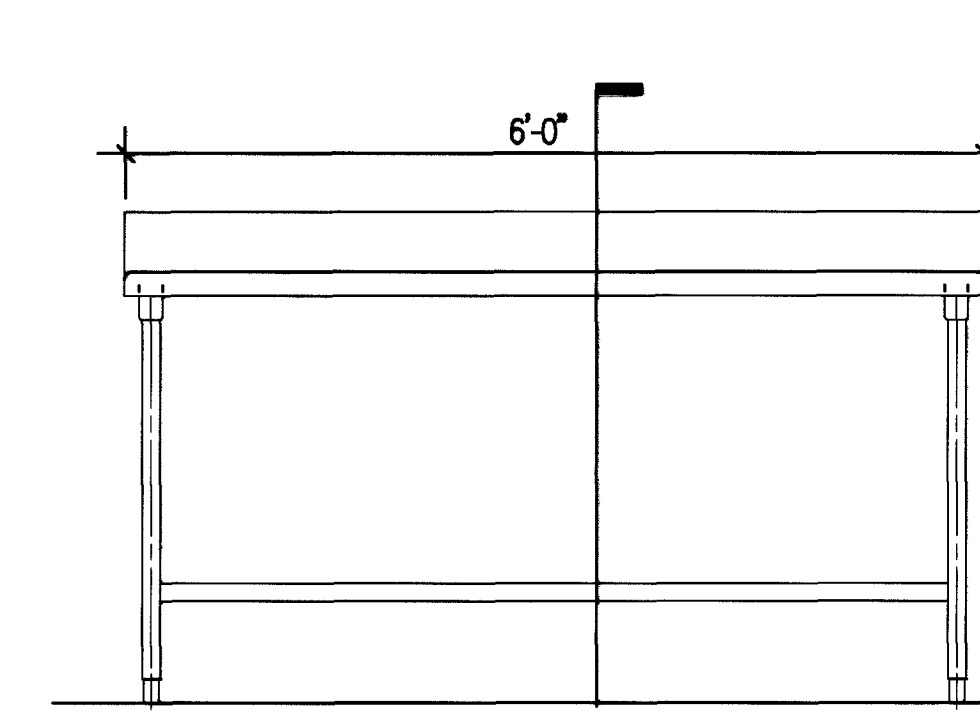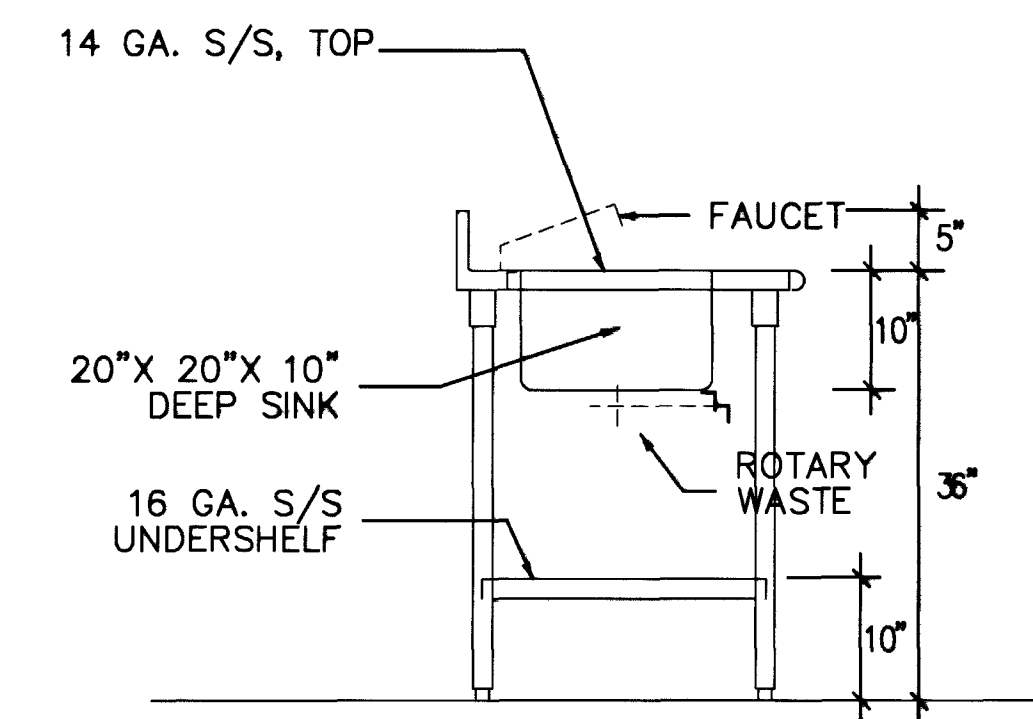

ELEVATION & SECTION ITEM NO. 49
3/4" = 1' - 0"

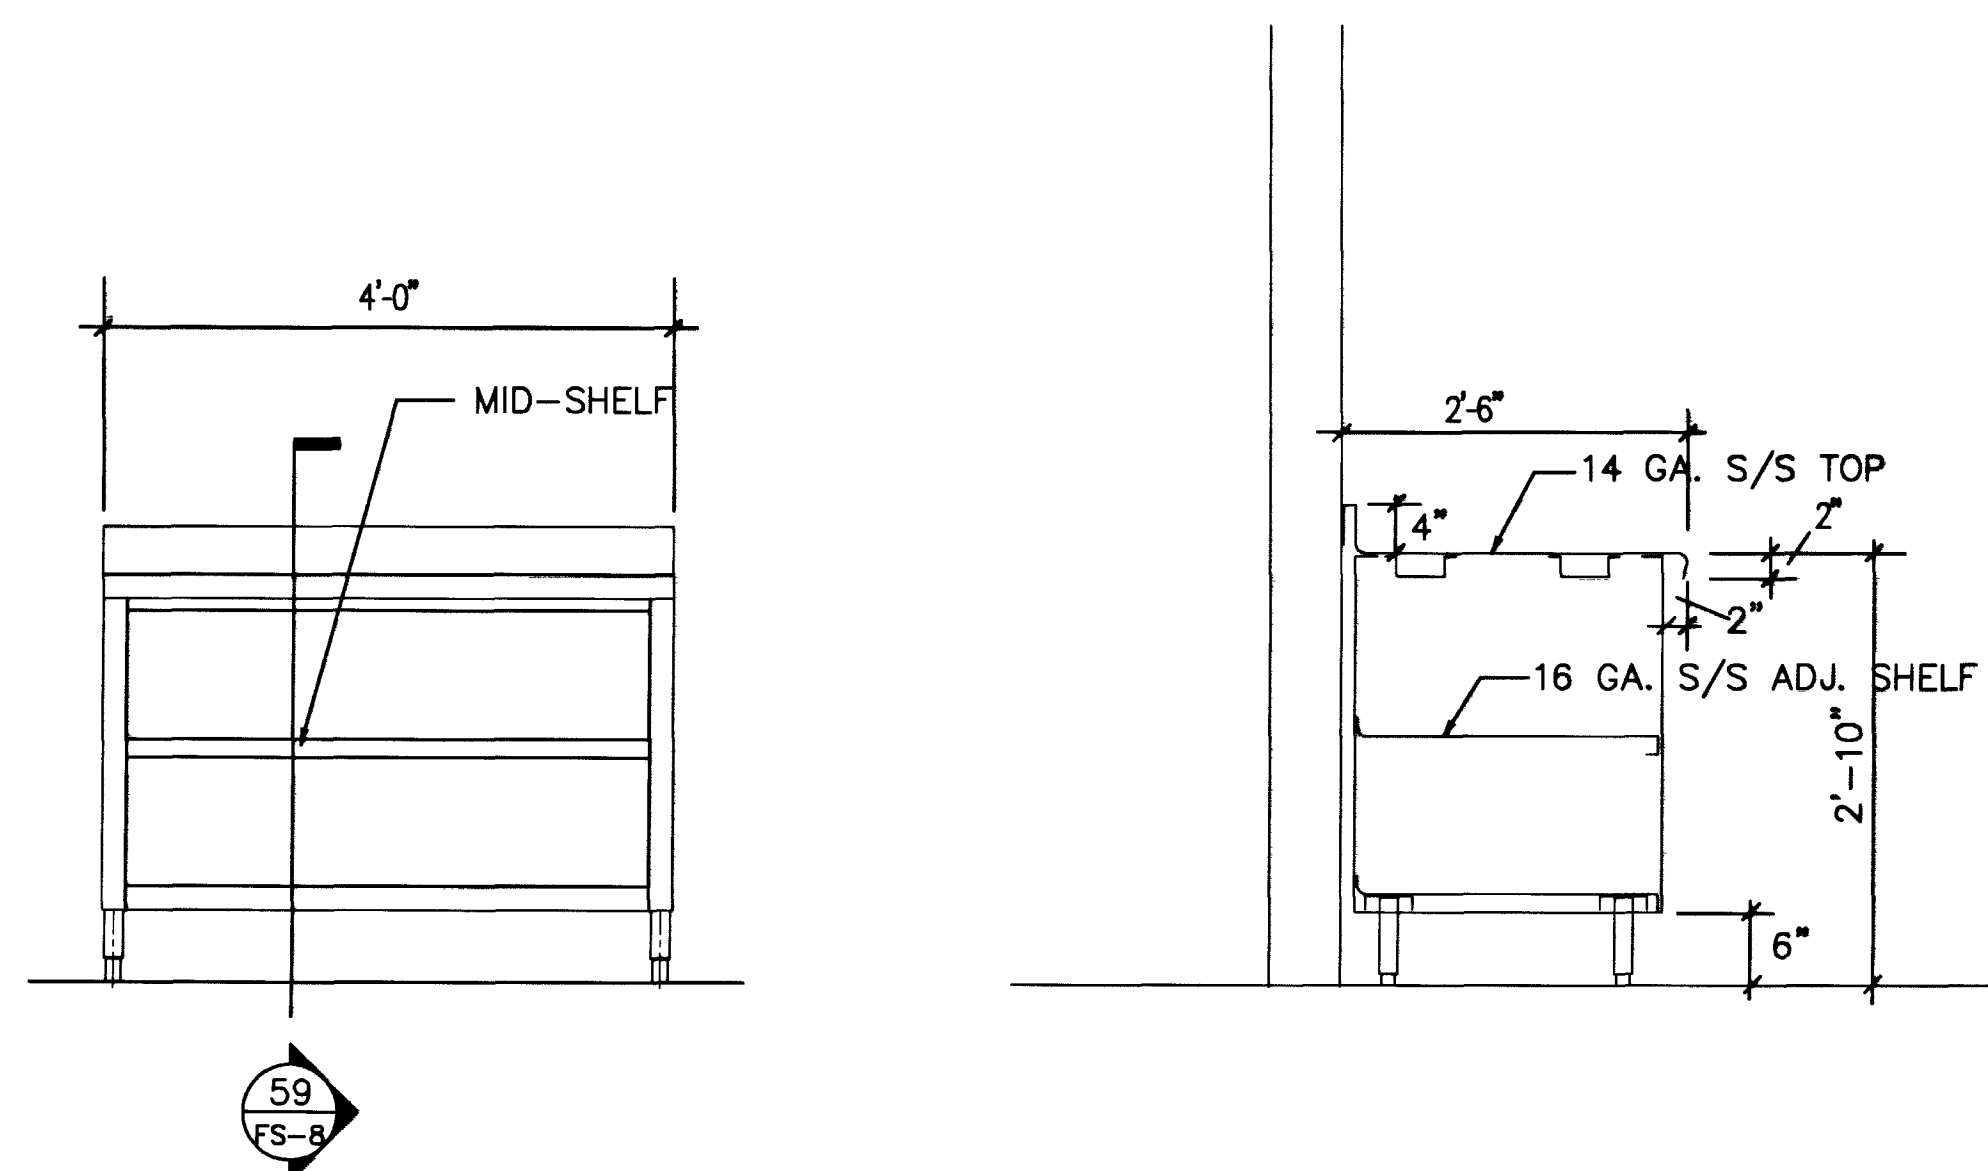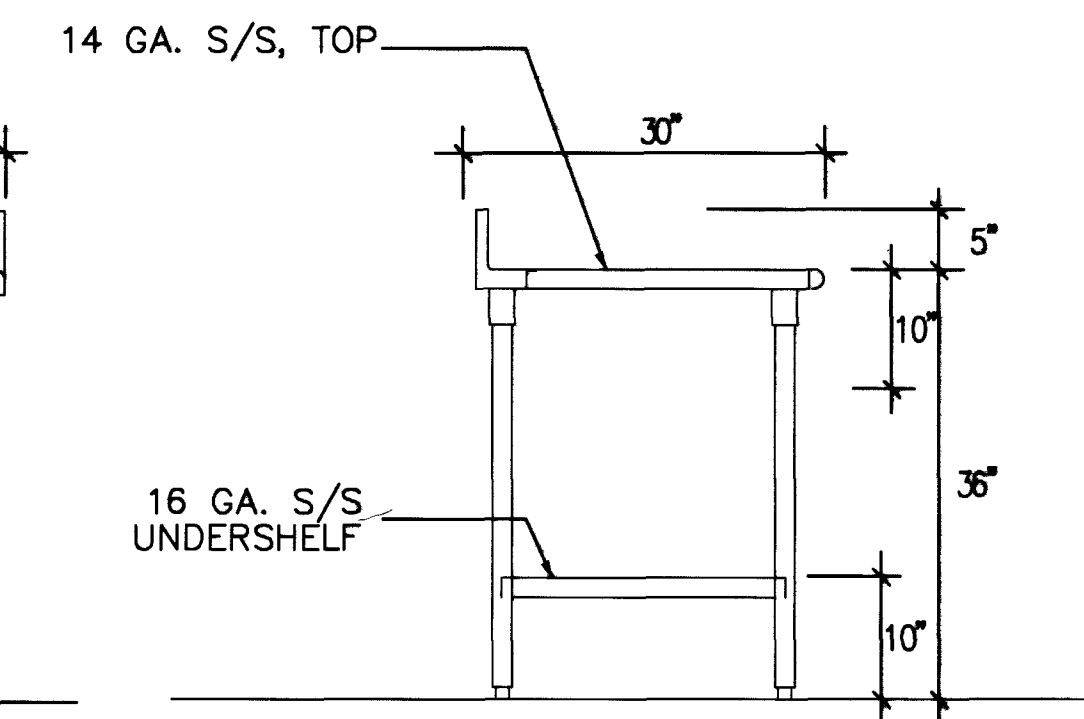

ELEVATION & SECTION ITEM NO. 59
3/4" = 1' - 0"

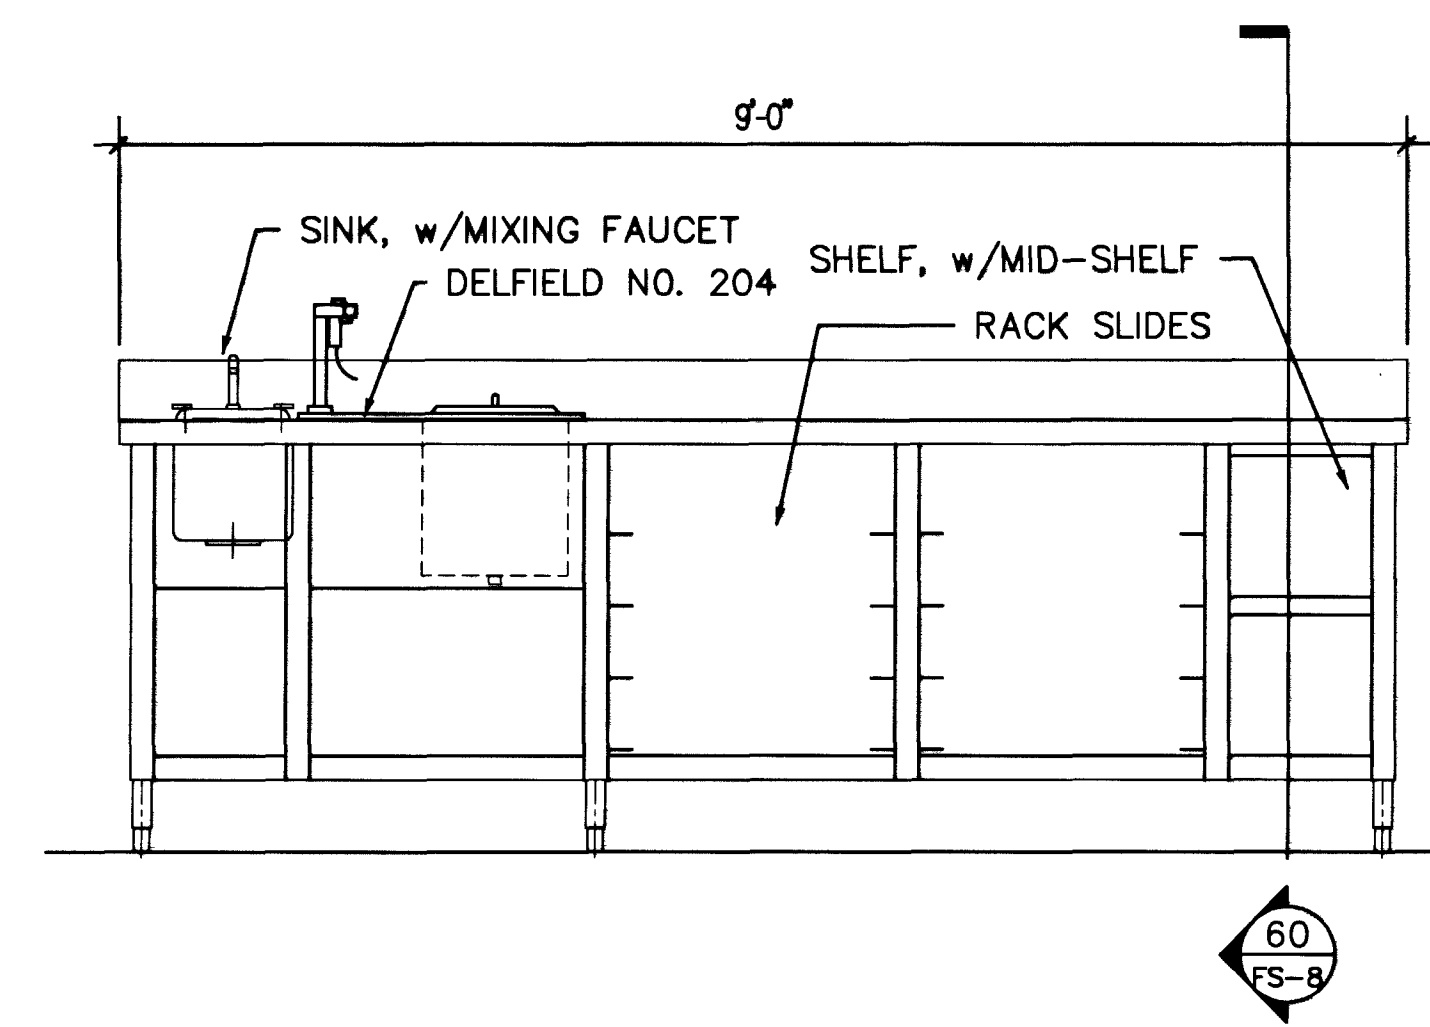

ELEVATION & SECTION, ITEM NO. 60
3/4" = 1' - 0"

