




DTL DOWNSPOUT DETAIL 08/04/04 08:47

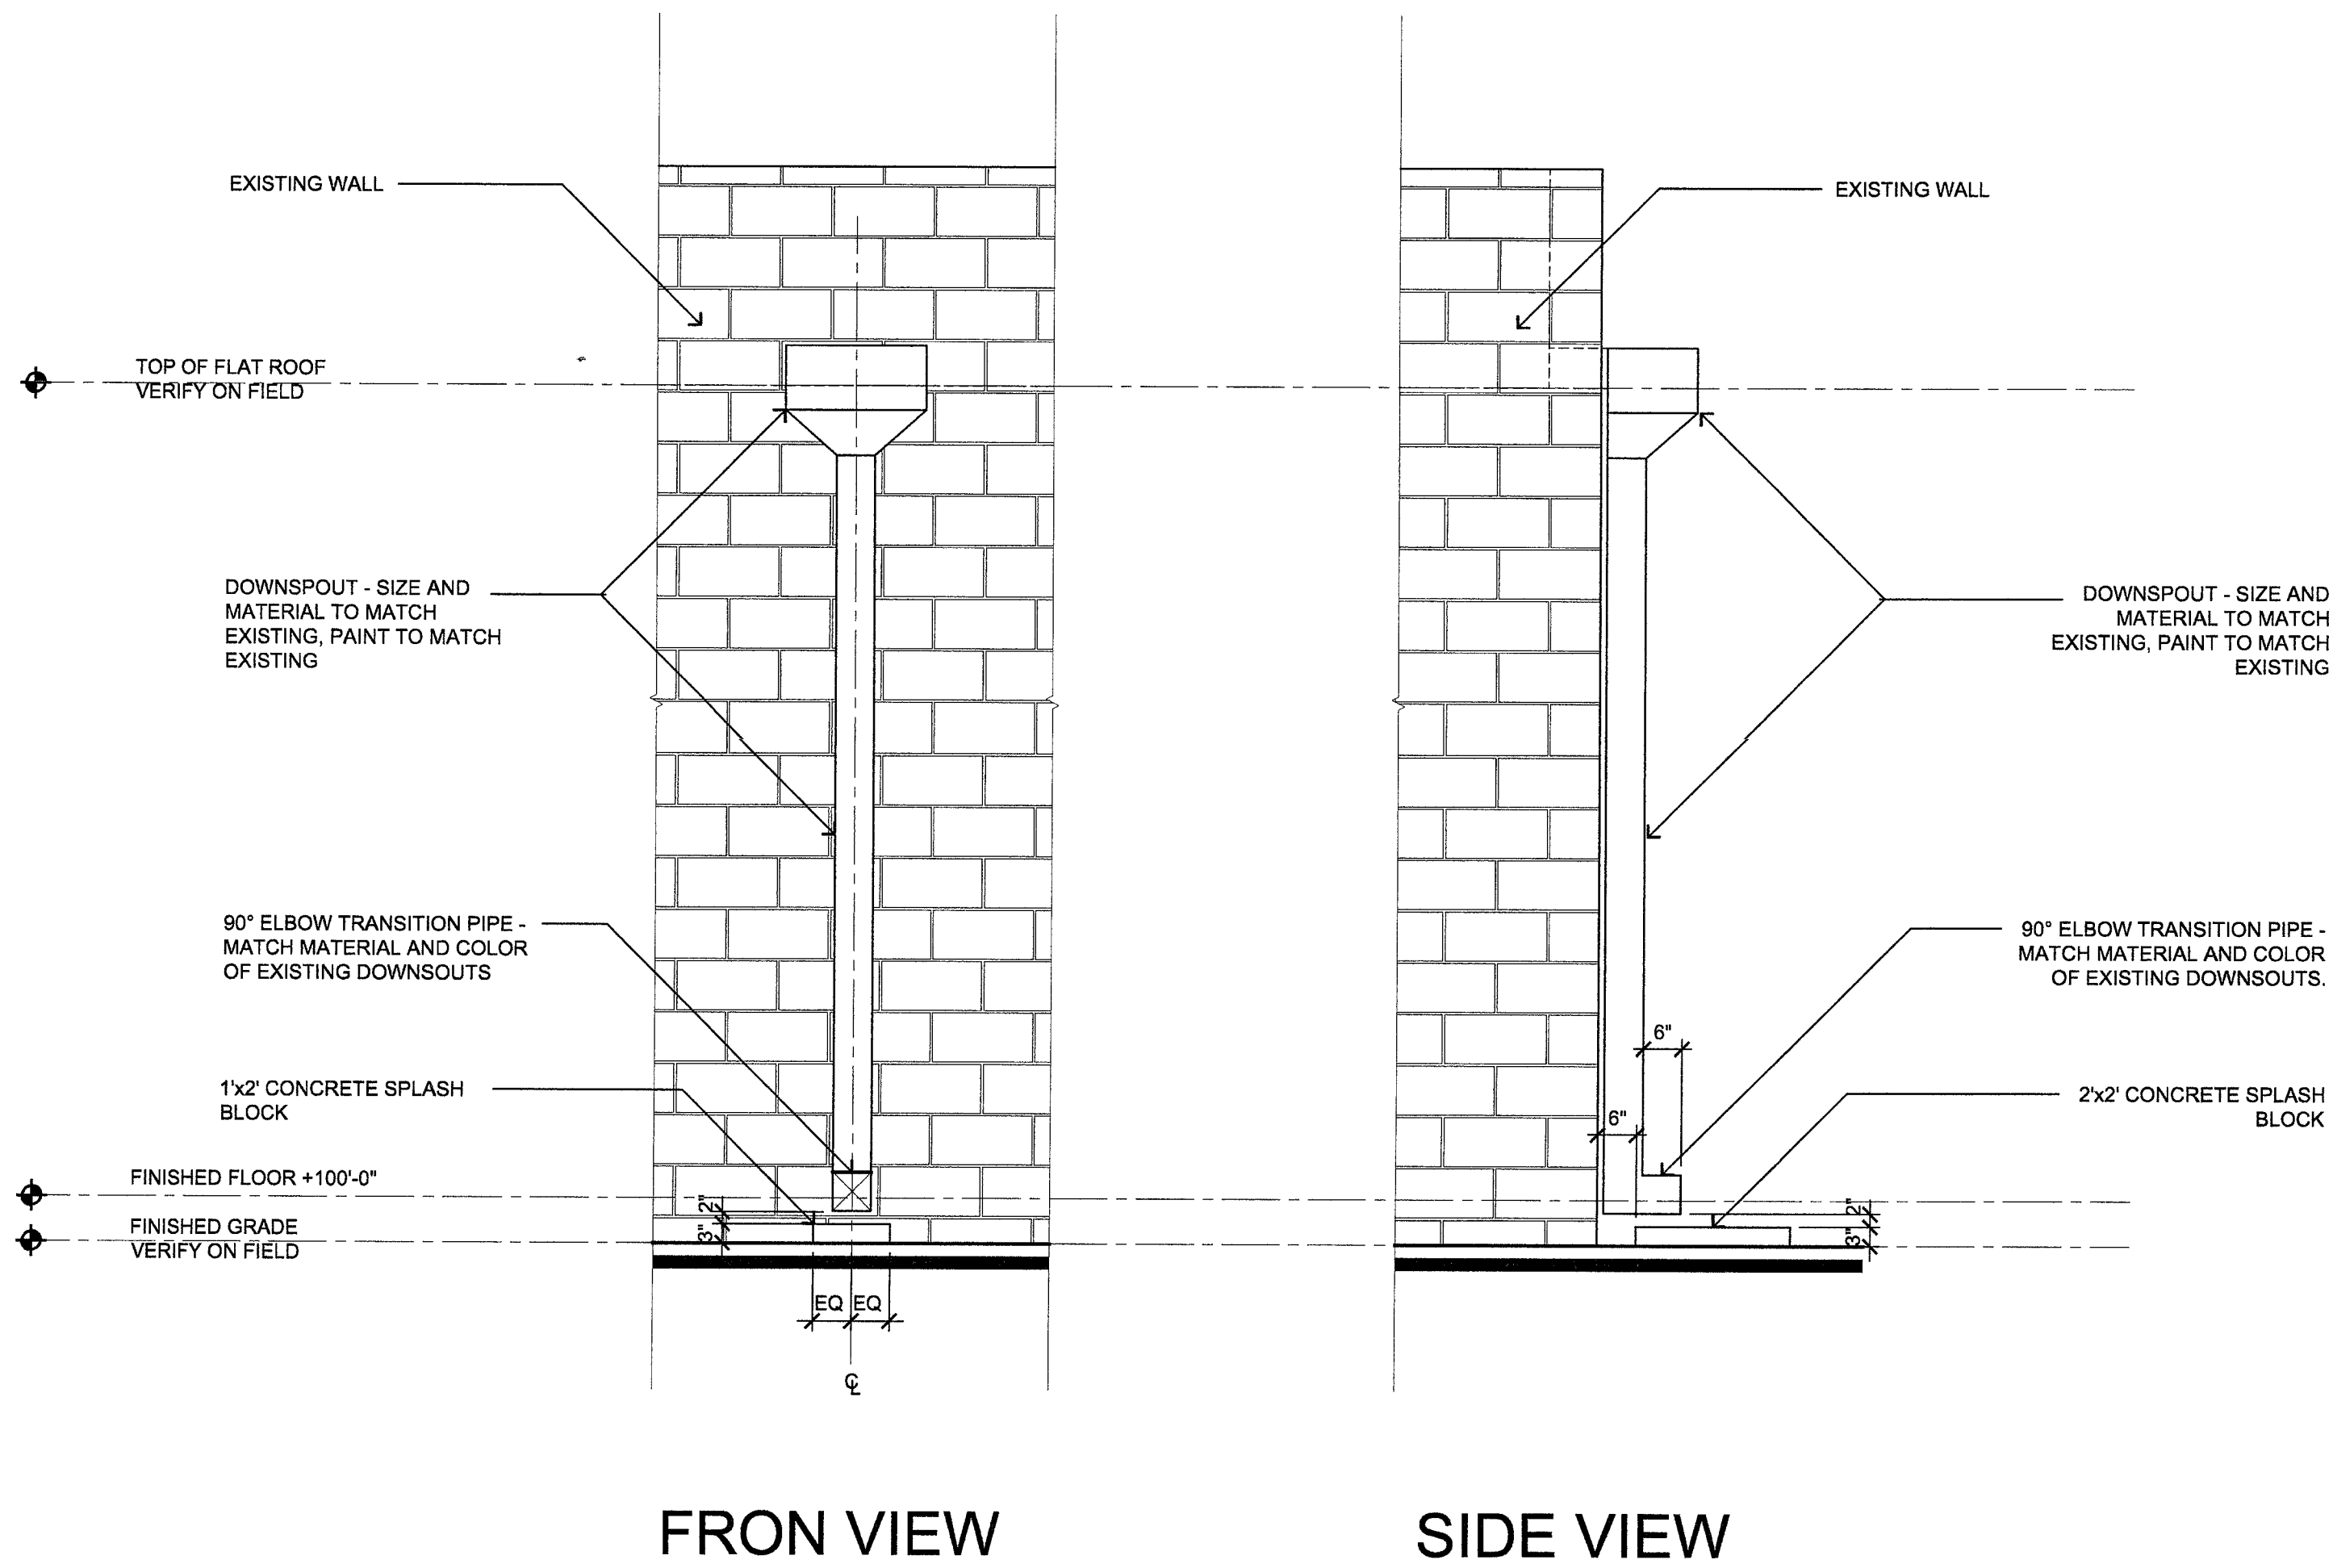


1201 DETAIL DOWNSPOUT
1/2"=1'-0"

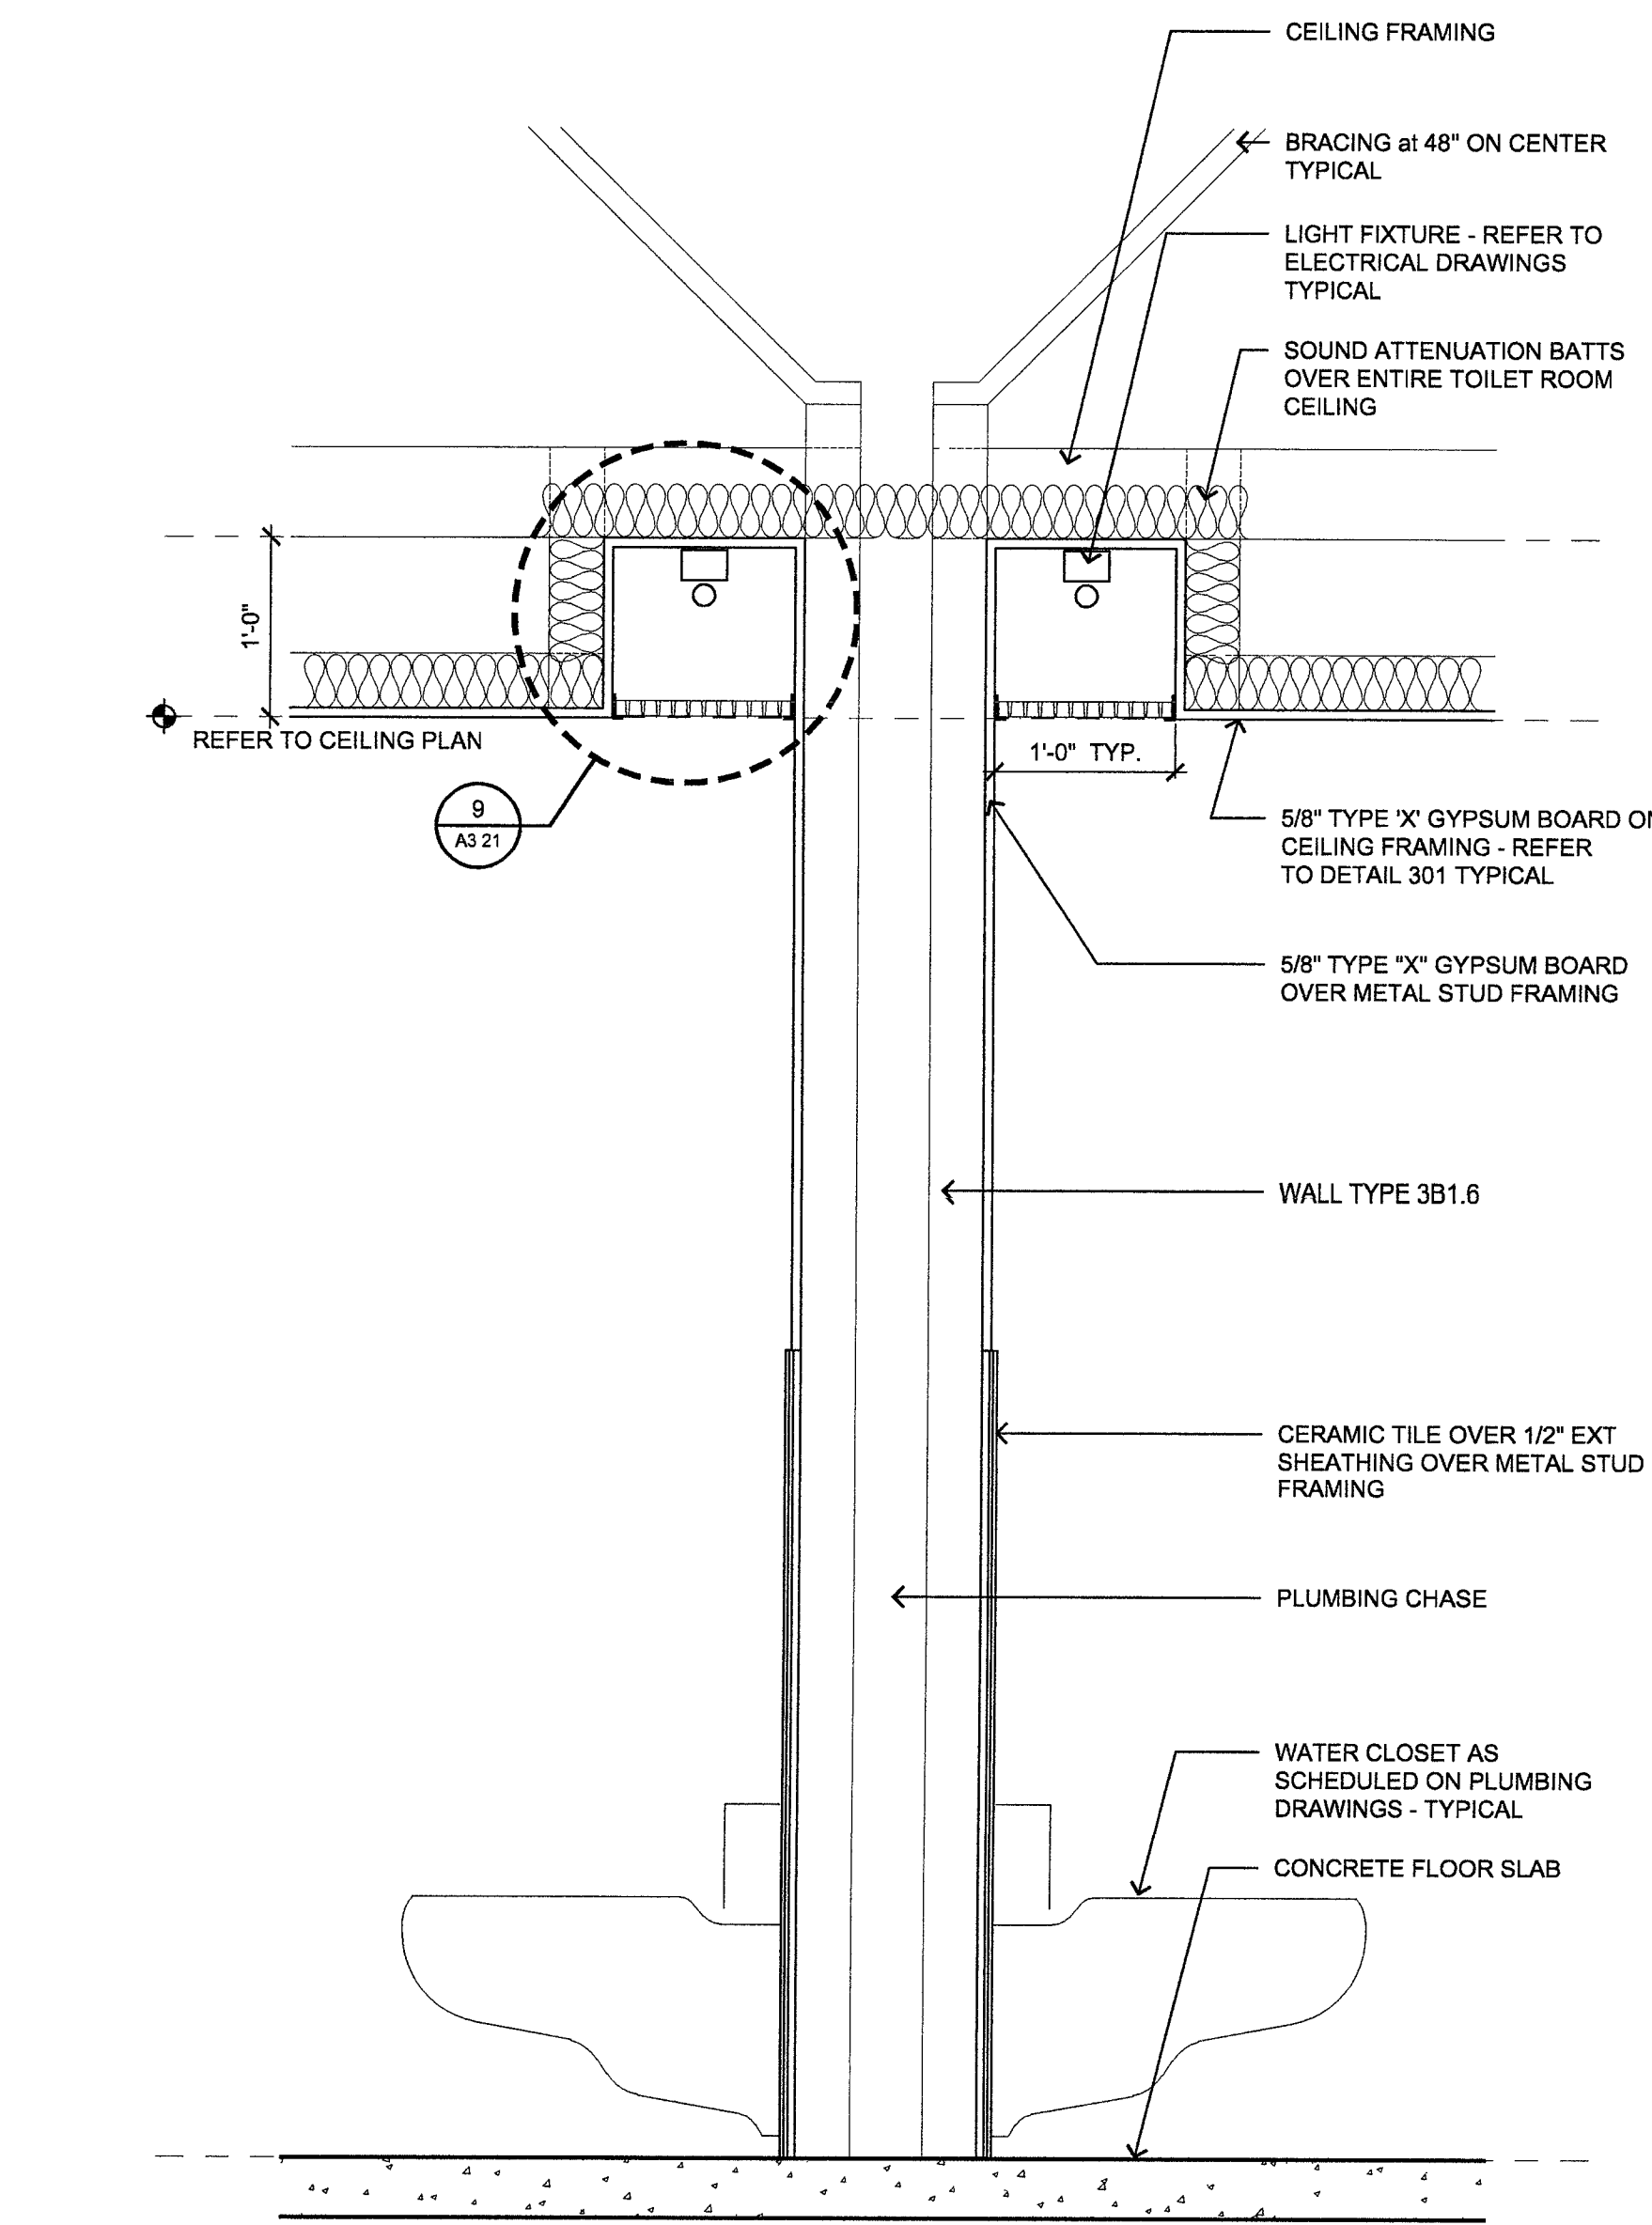


1202 SECTION at WATER CLOSETS
1"=1'-0"

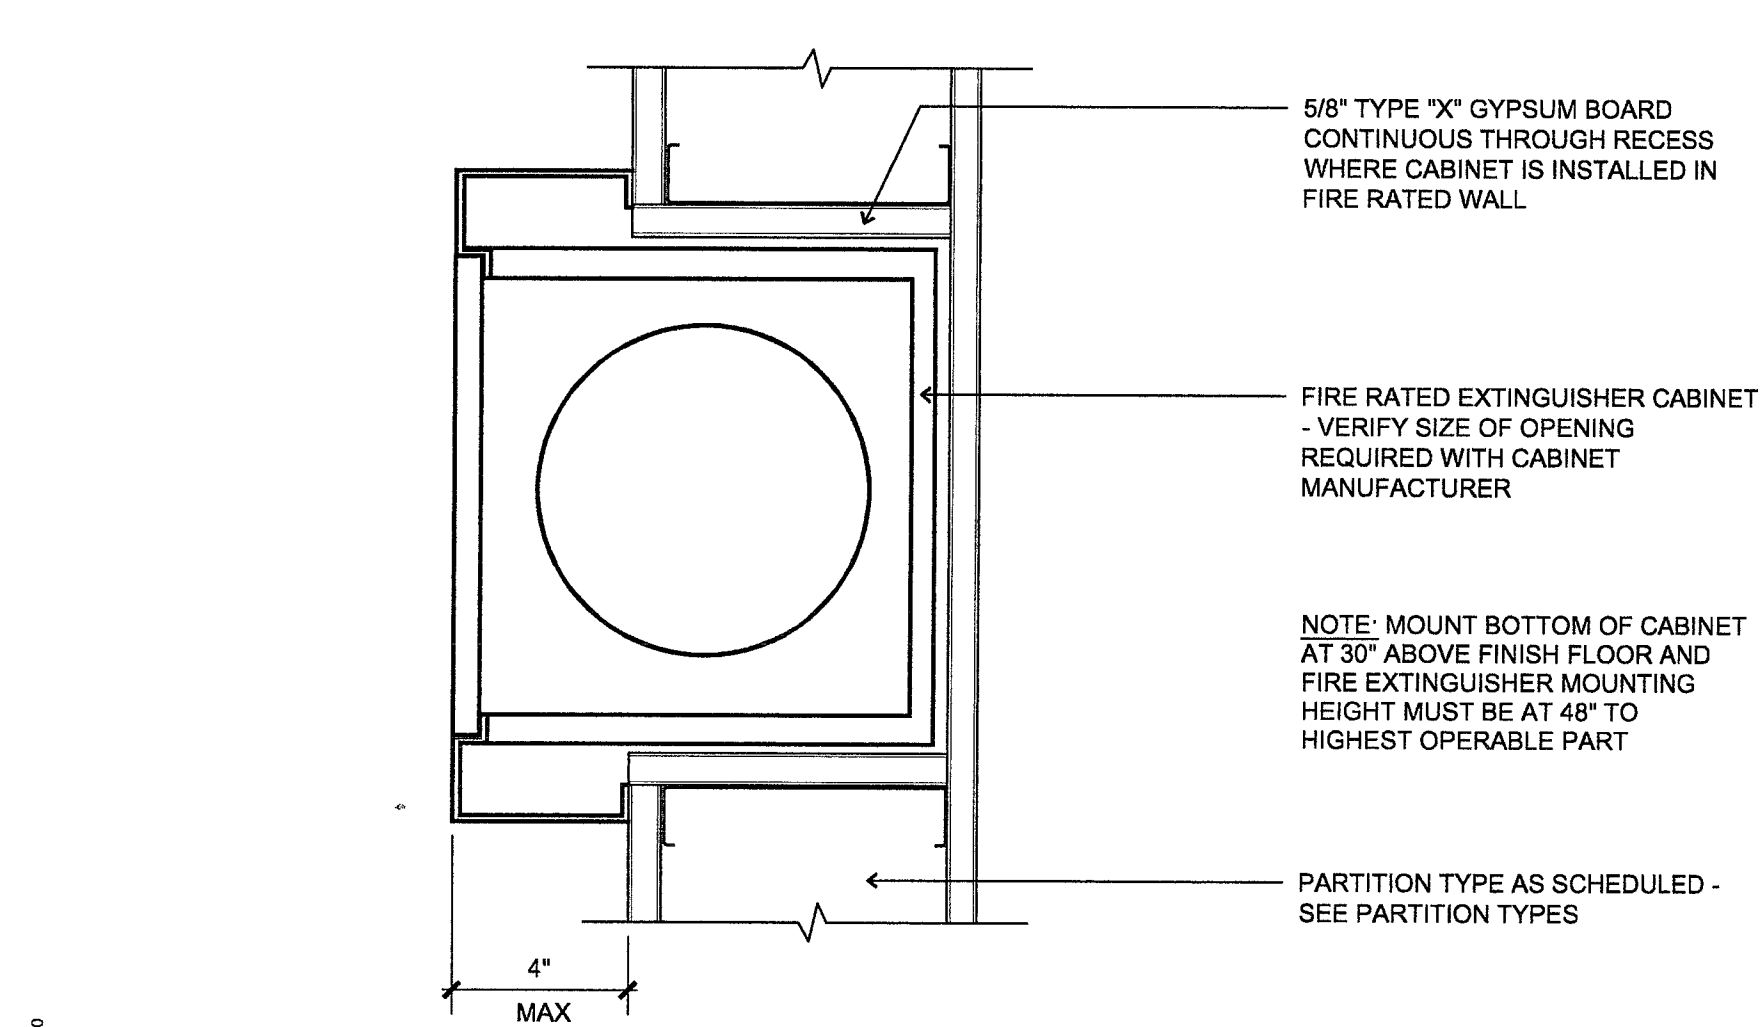

1203 FIRE EXTINGUISHER CABINET DETAIL
3"=1'-0"

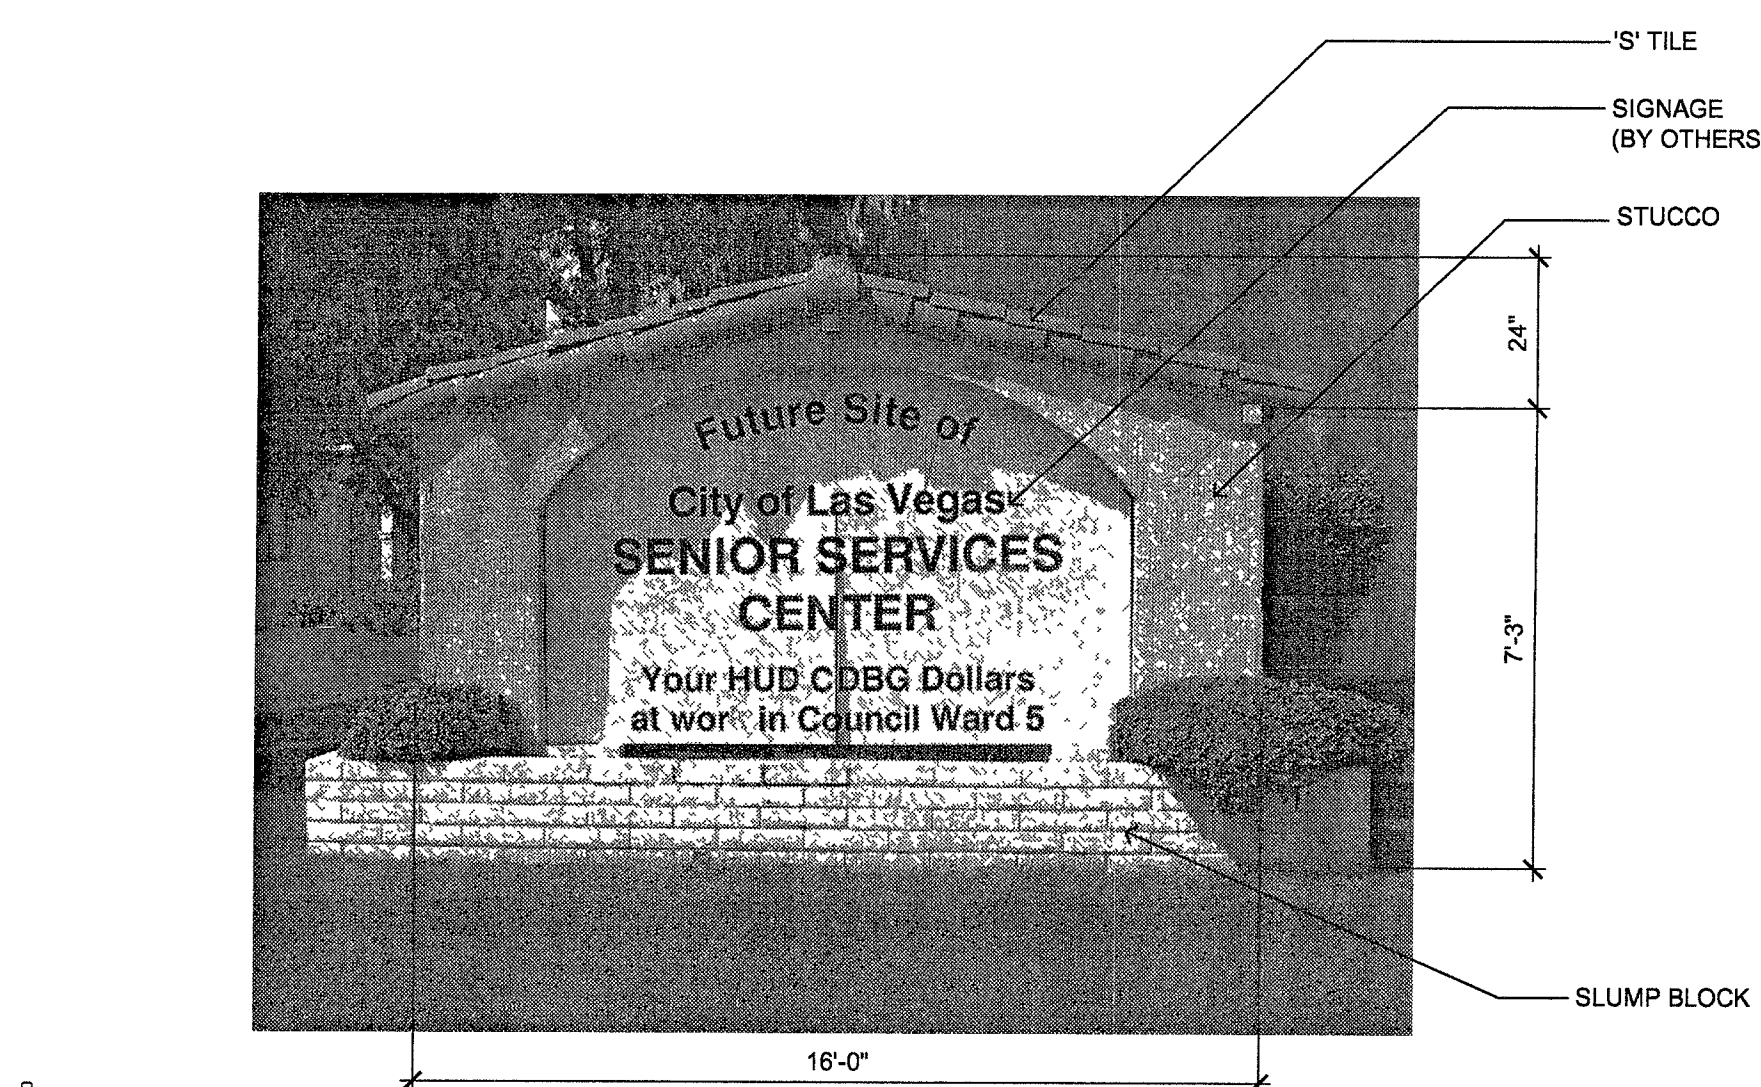


C EXISTING SIGN
N.T.S. ADD - ALTERNATE #4

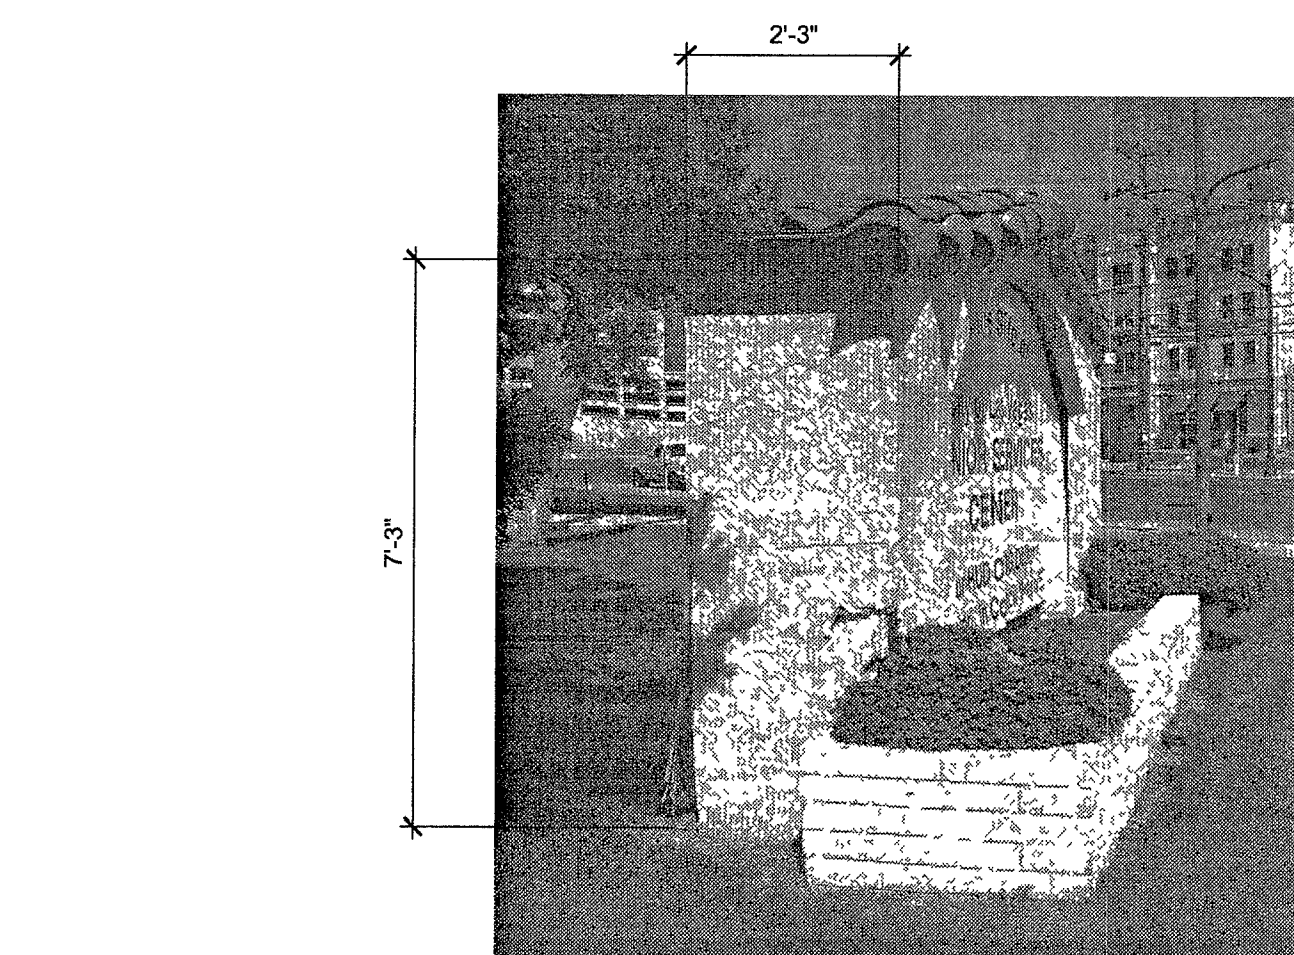

D EXISTING SIGN
N.T.S. ADD - ALTERNATE #4

REVISIONS	
1	
2	
3	
4	
5	

CONSULTANT

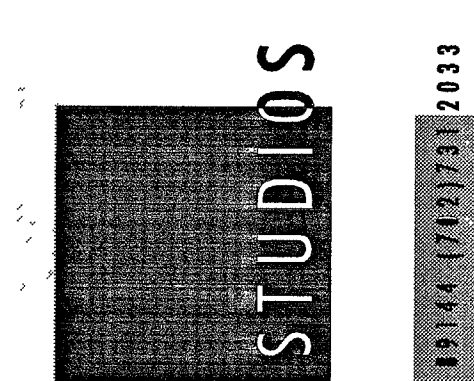

JMA ARCHITECTURE STUDIOS

18150 COTTINGHAM CROSS DRIVE LAS VEGAS, NEVADA 89141 (702) 386-9108

CITY OF LAS VEGAS
DOWNTOWN SENIOR SERVICES CENTER
NEIGHBORHOOD SERVICES

BID SET

STAMP

OWNER: CITY OF LAS VEGAS
DEPARTMENT OF PUBLIC WORKS
ARCHITECTURAL SERVICES

400 EAST STEWART AVENUE
LAS VEGAS, NEVADA 89101
PHONE: (702) 386-8335
FAX: (702) 386-8335
TDD: (702) 386-9108

DRAWN: B. Buijnov

TITLE

DATE: September 8, 2004

SCALE: See Details

DWG NO: 04-15341-01

CITY DWS NO: 621-287

Miscellaneous Details

SHEET NO:

A12.00

BUILDING 2 and 3