

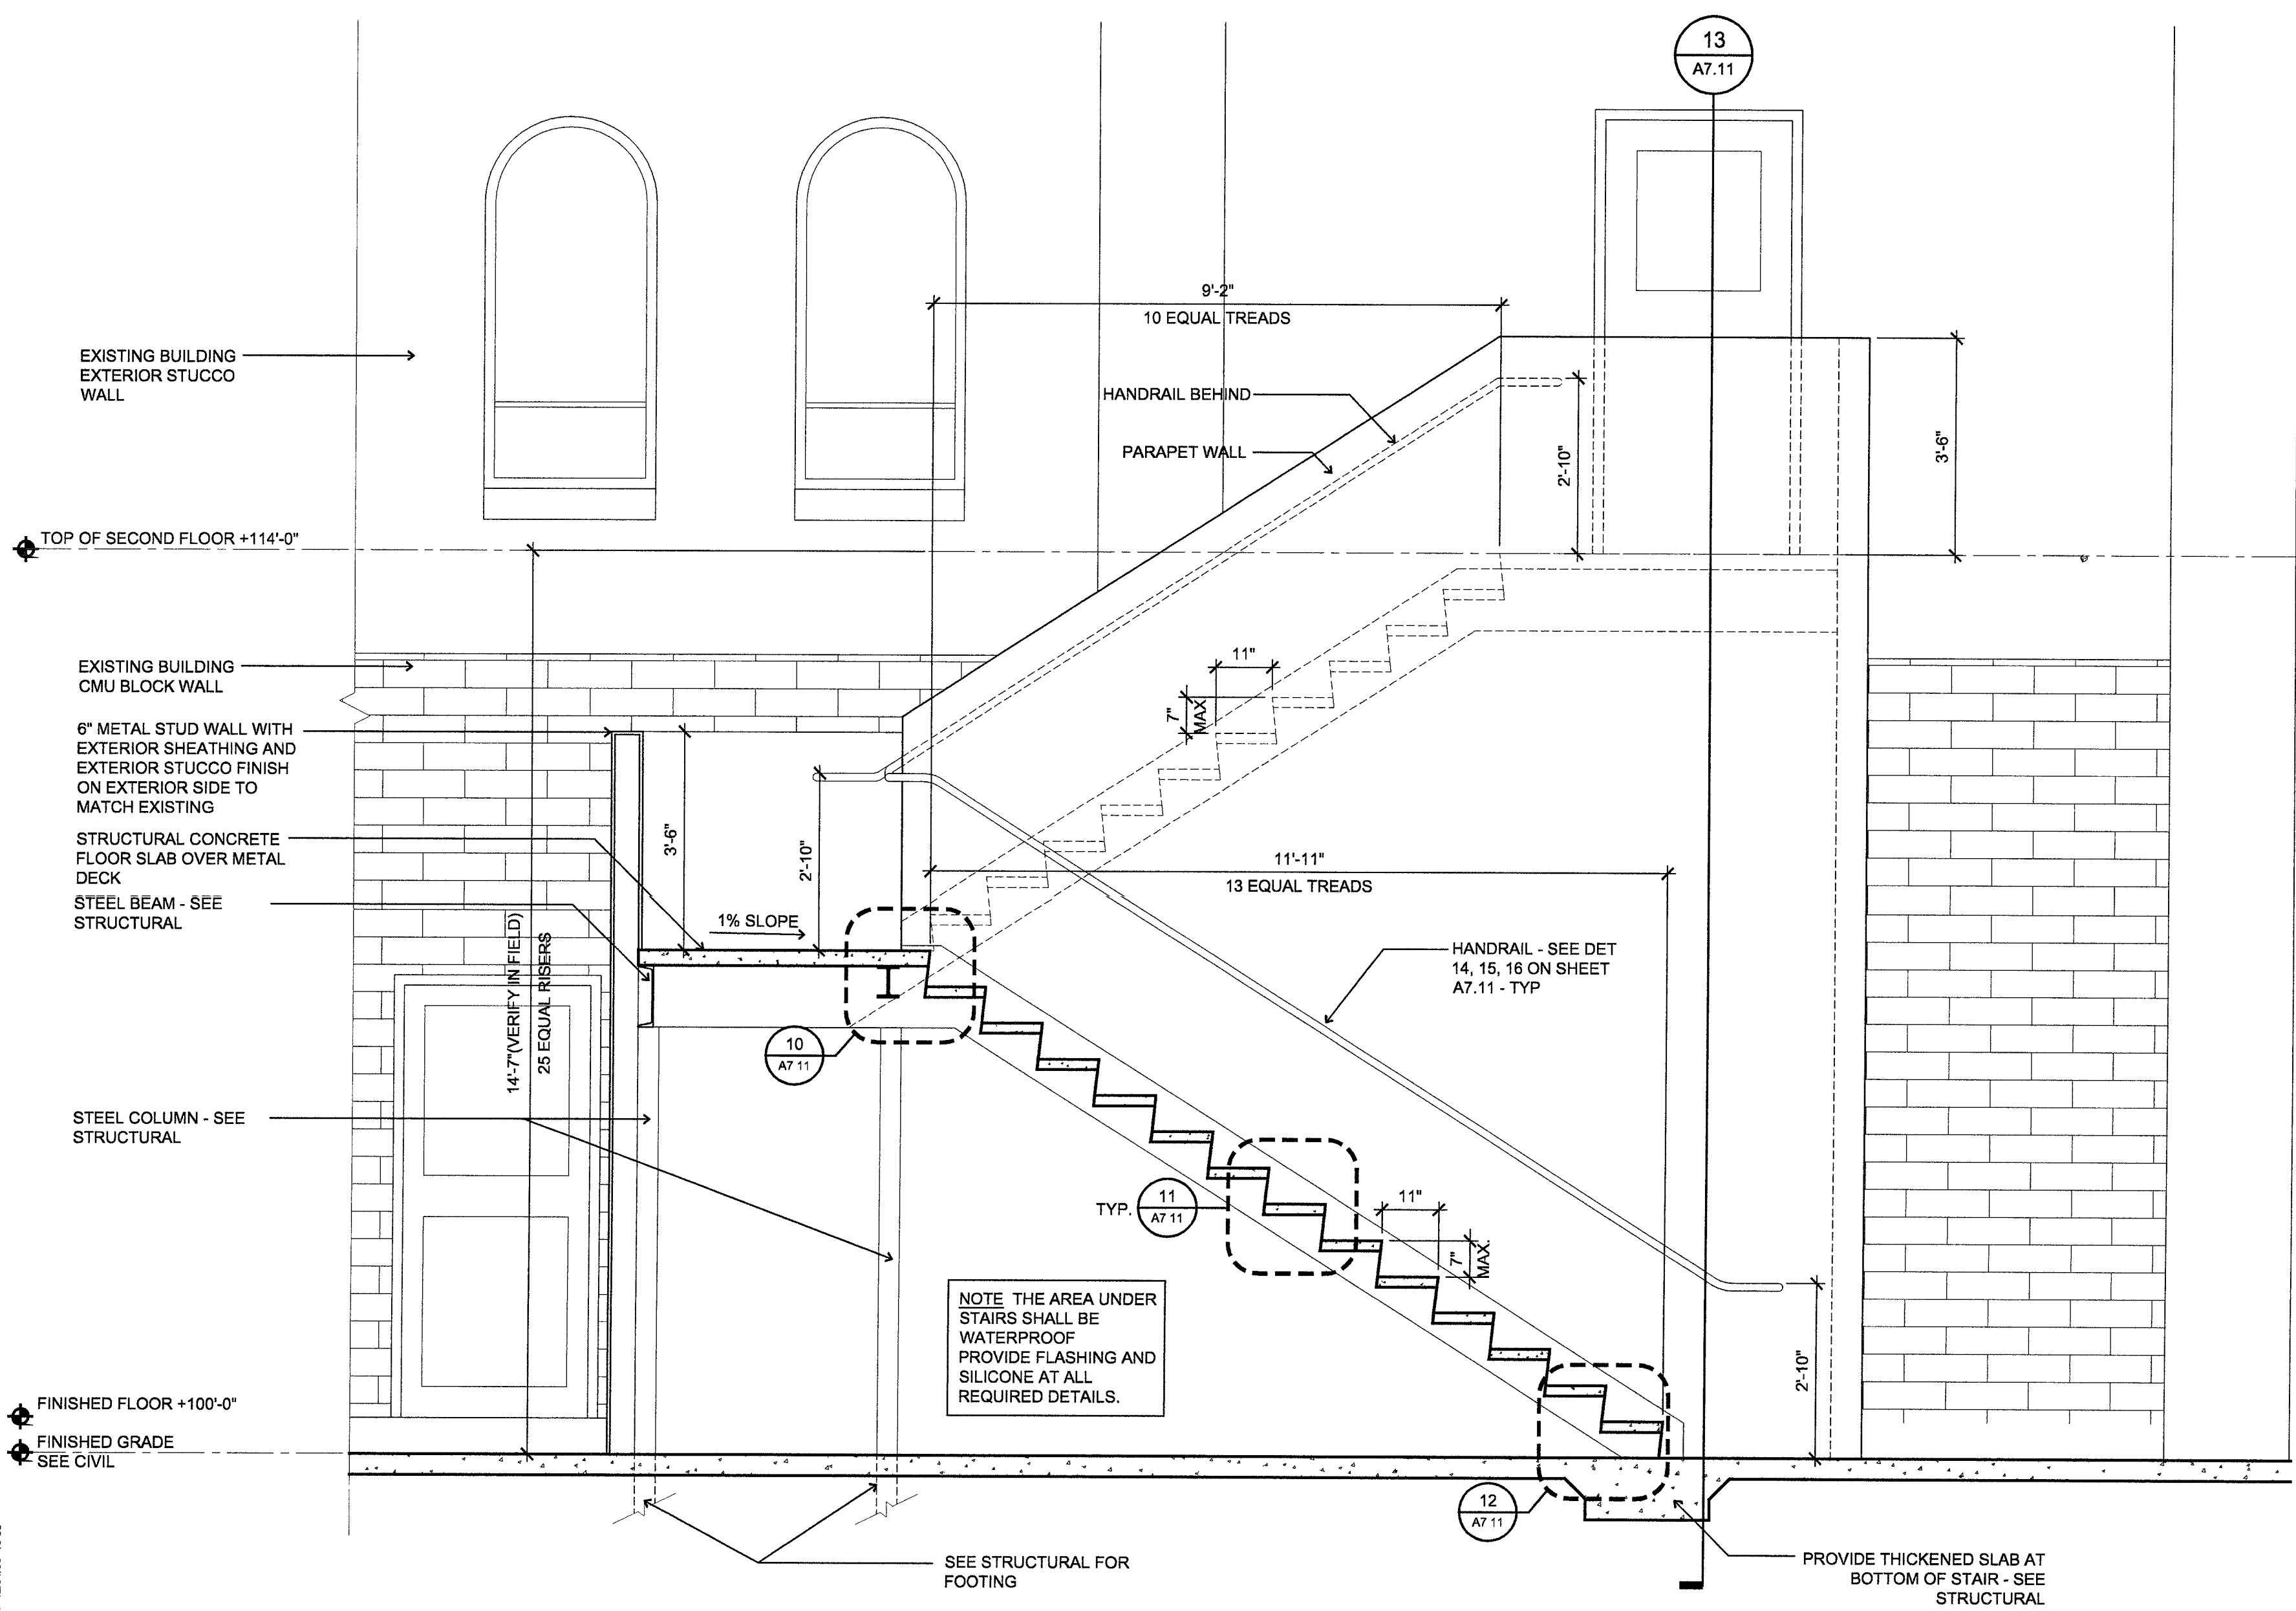
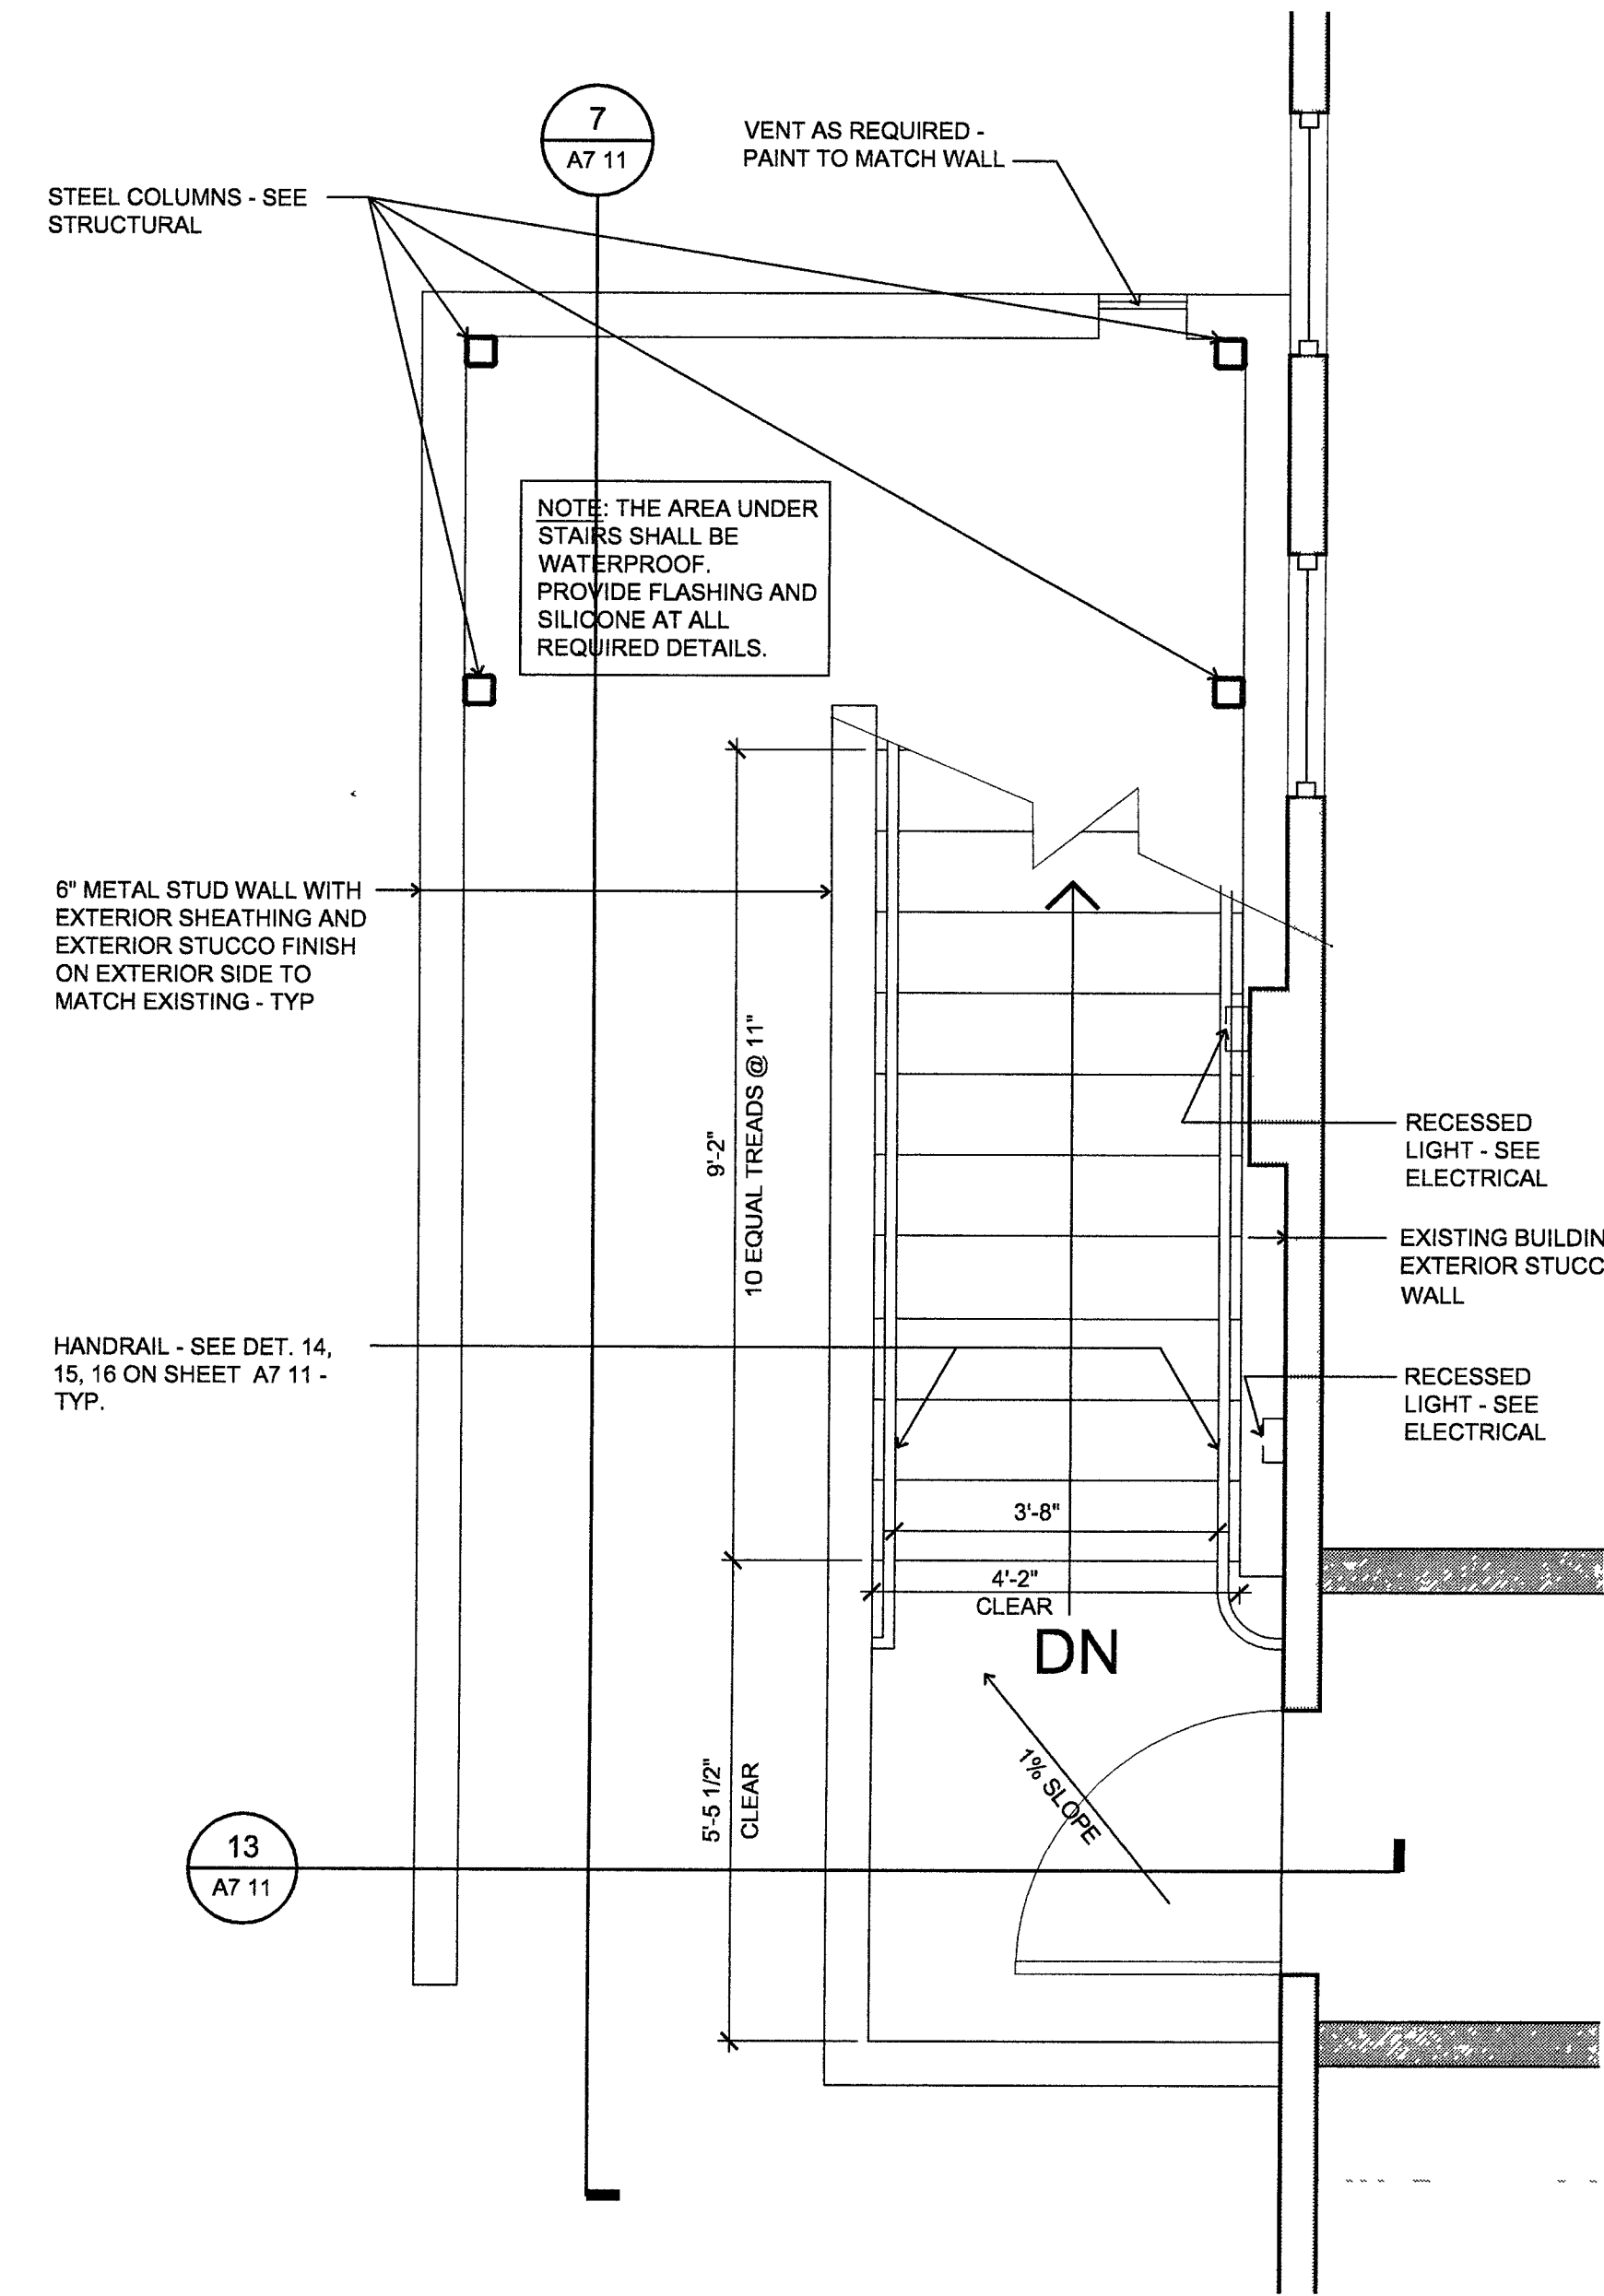
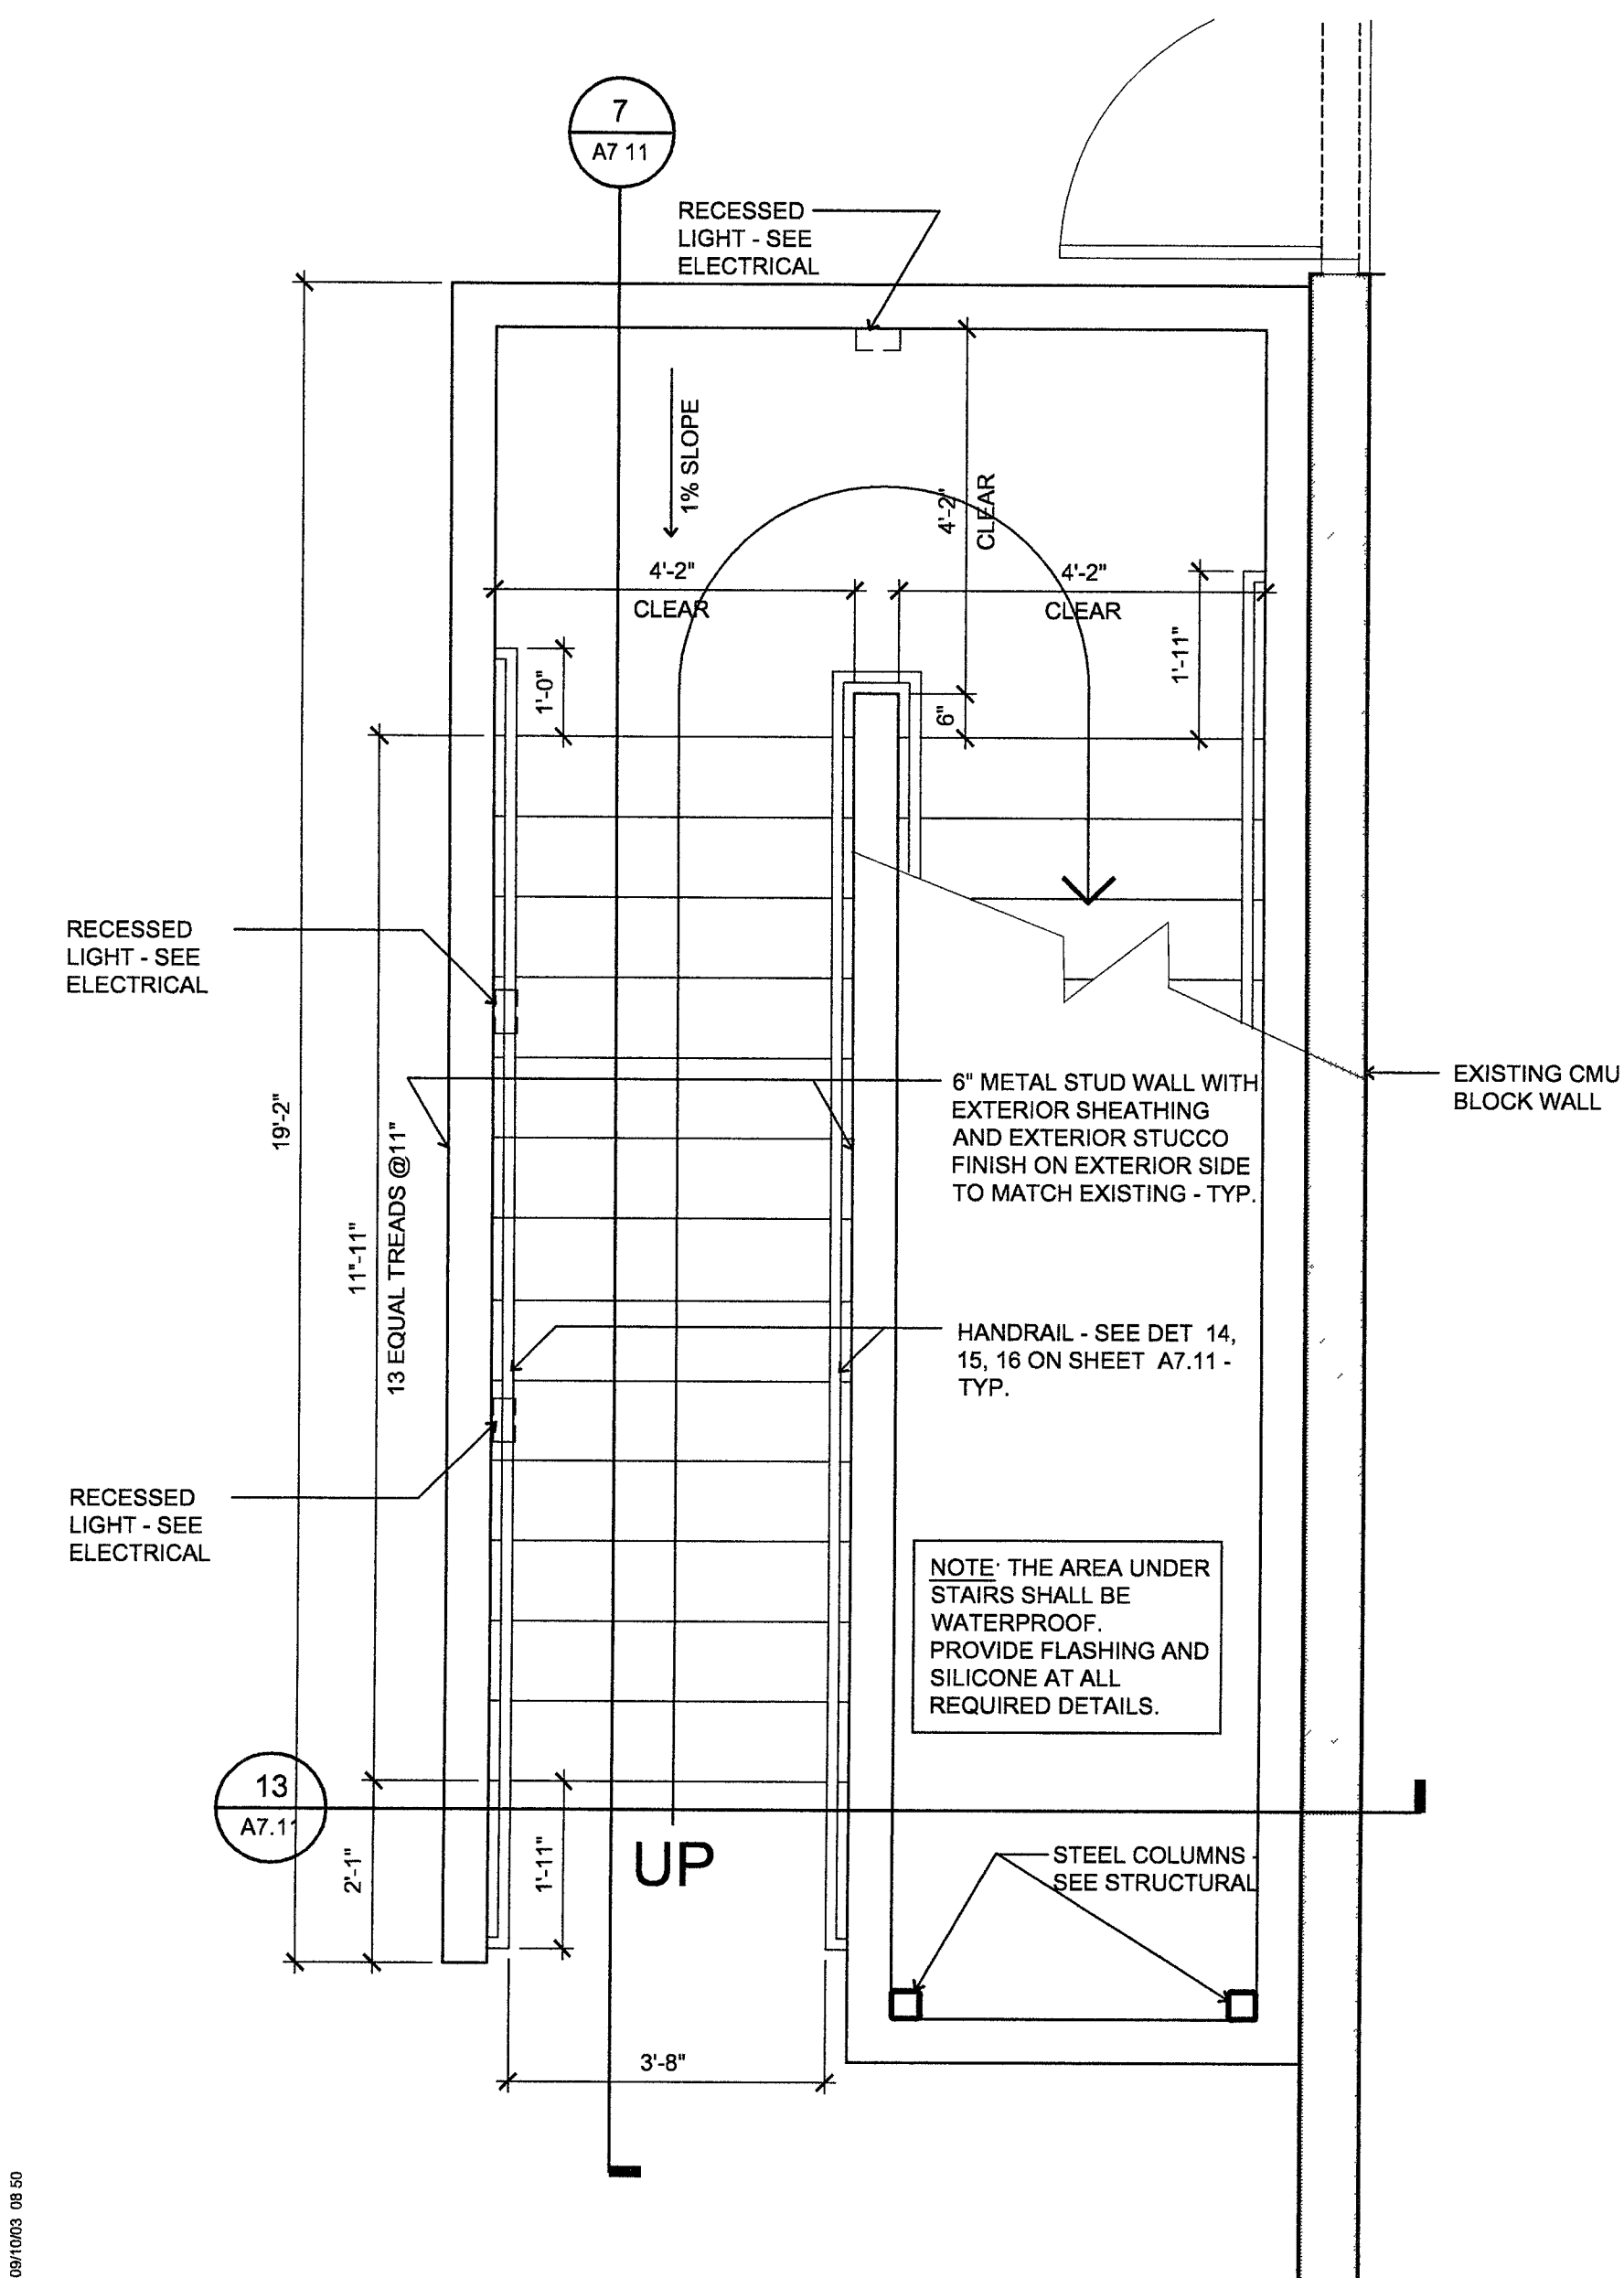
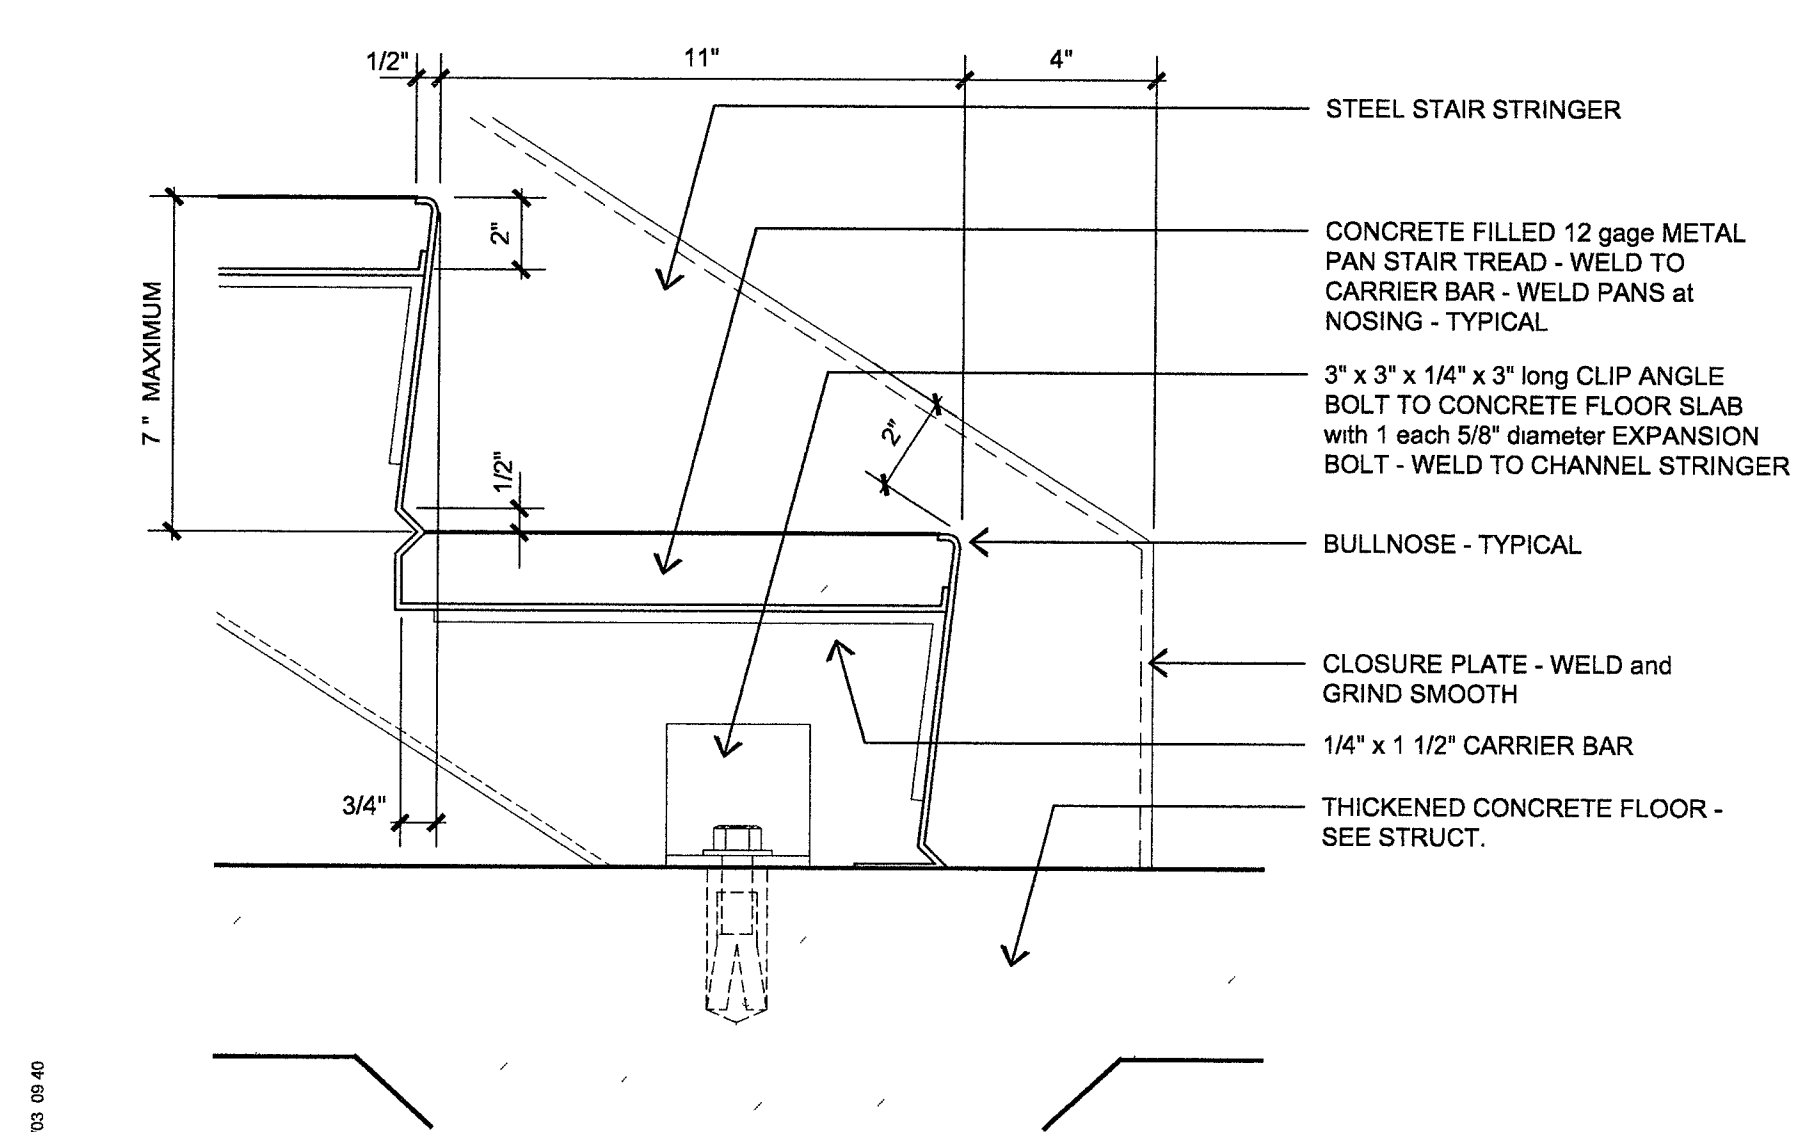
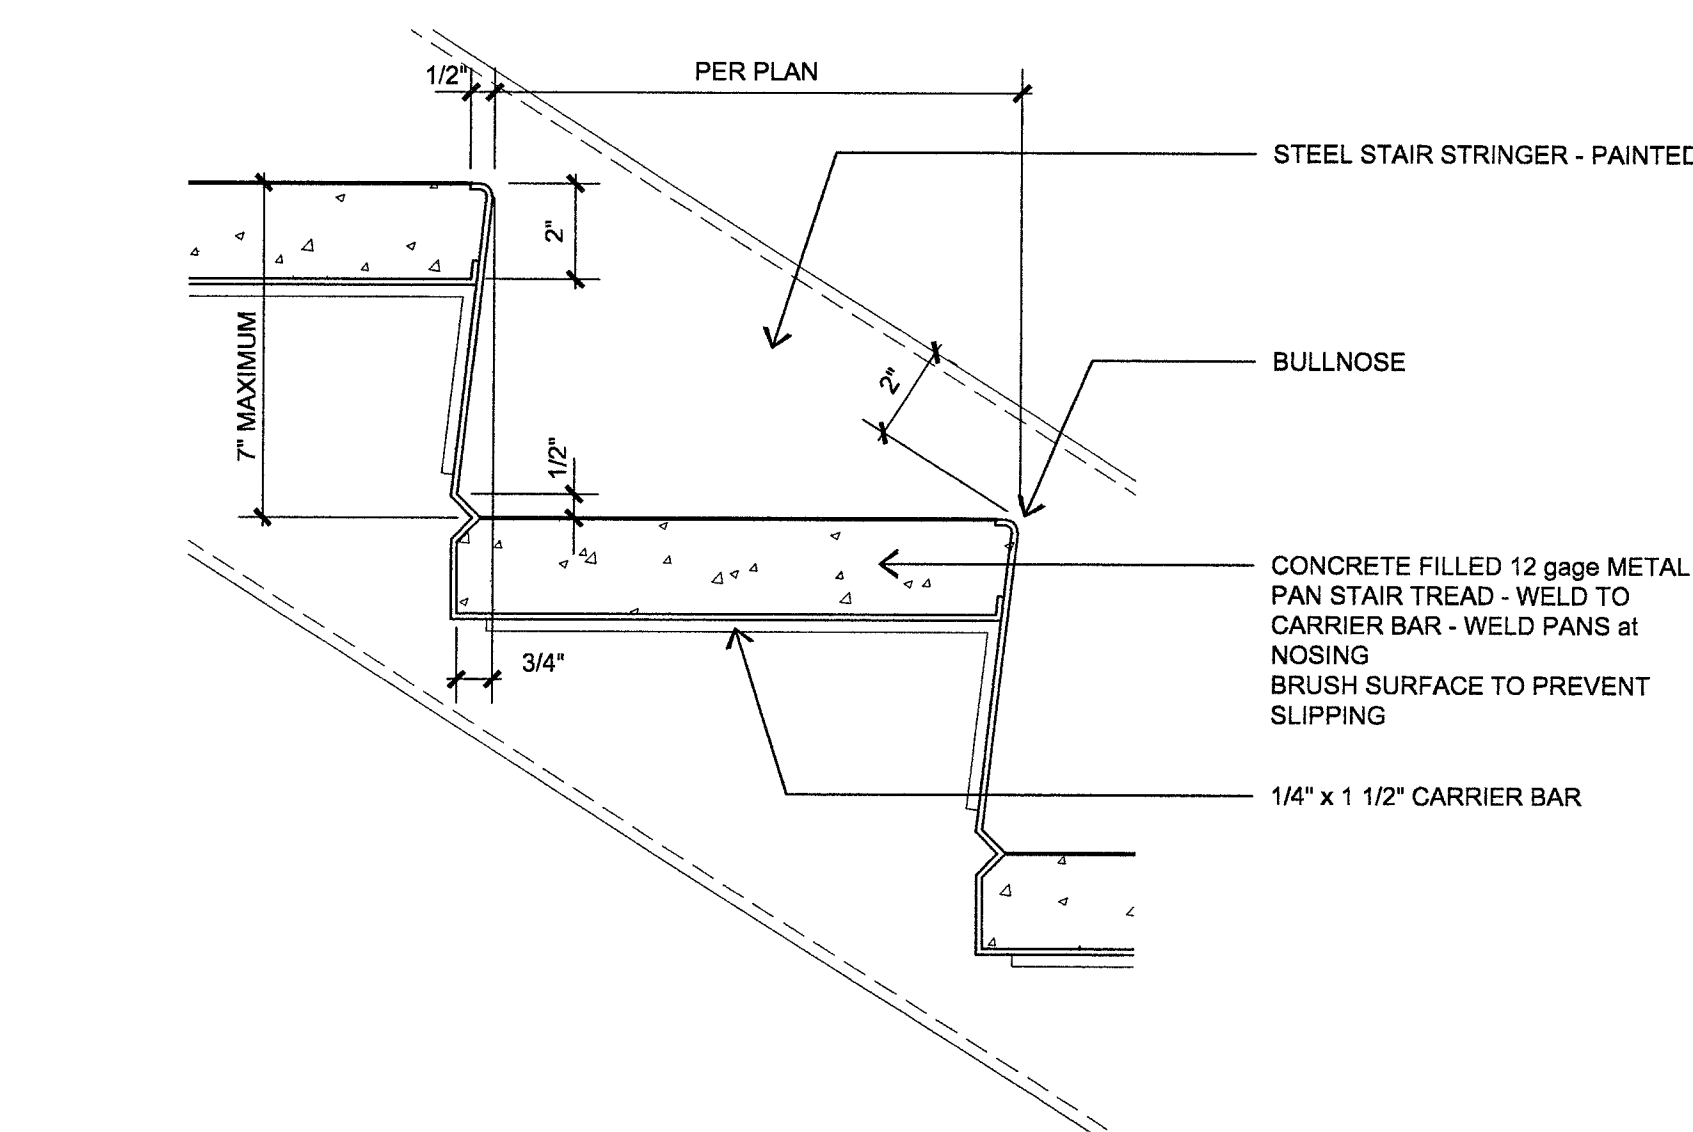


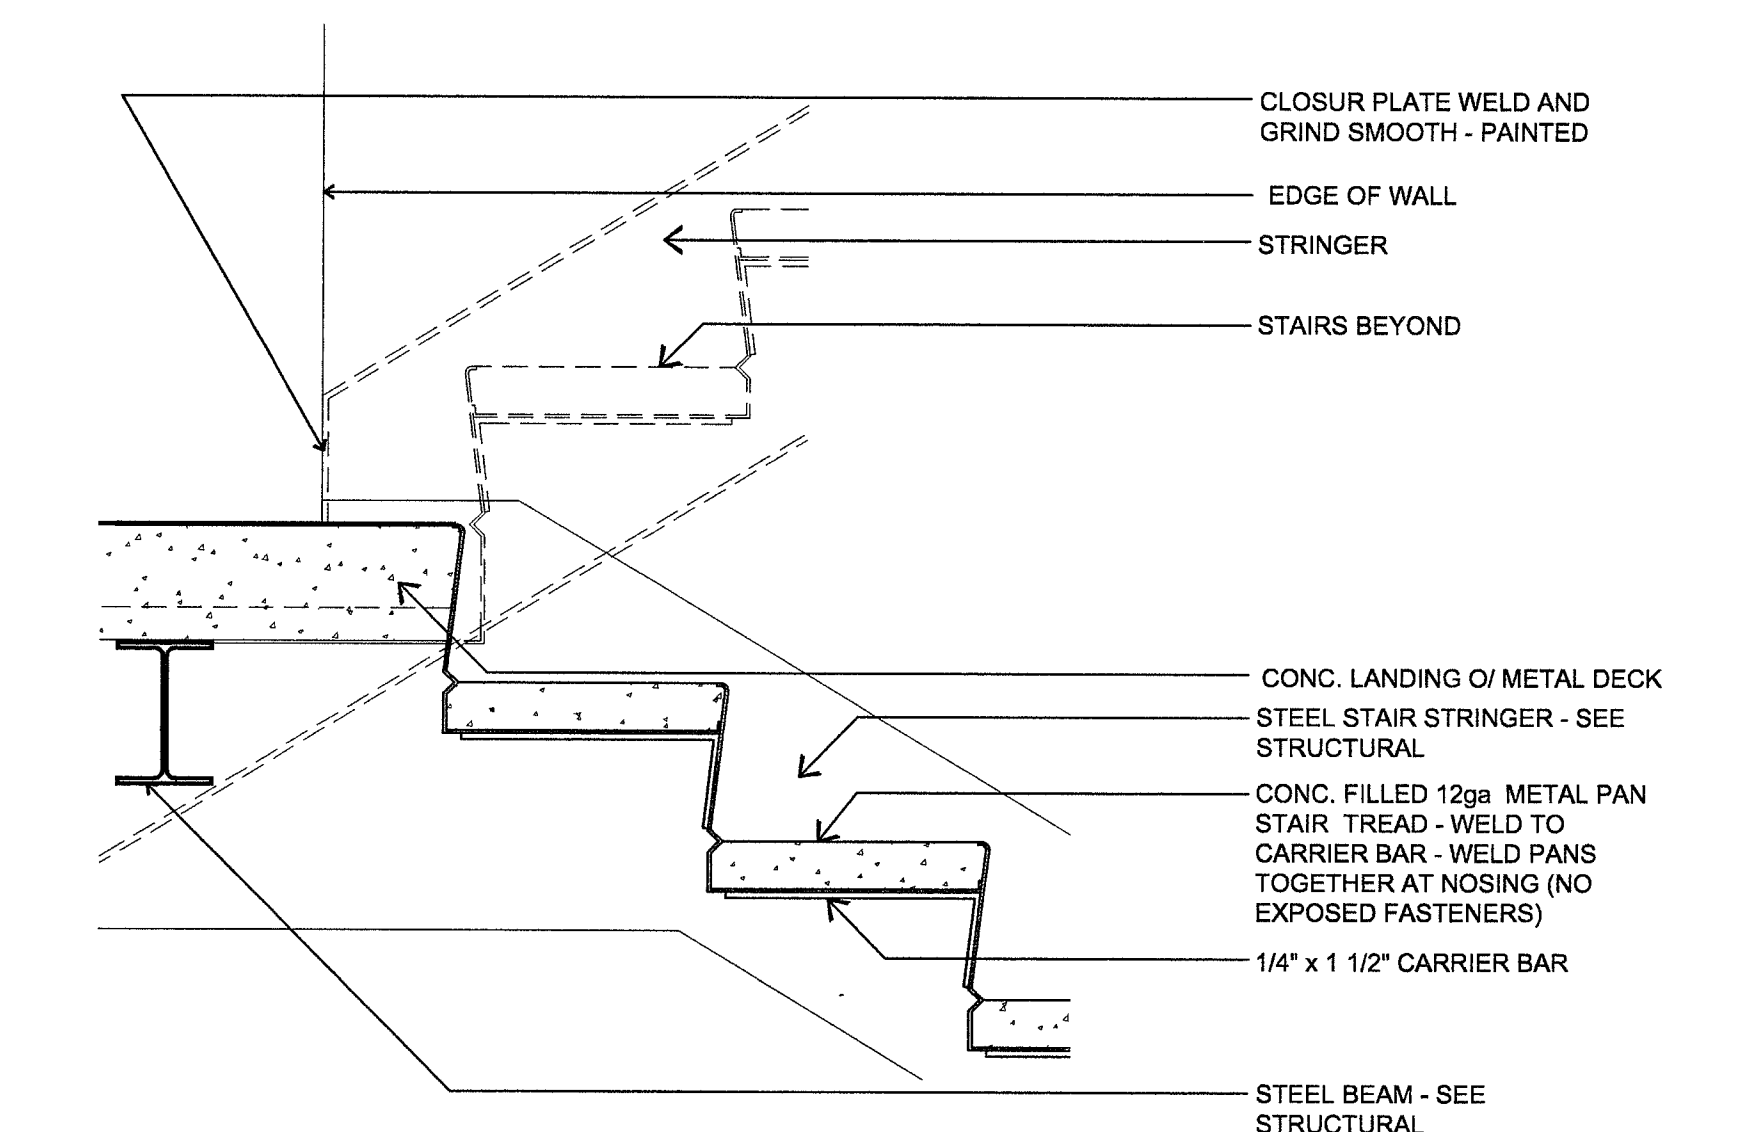

5 ENLARGED STAIR PLAN AT FIRST FLOOR
1/2"=1'-0"

6 ENLARGED STAIR PLAN AT SECOND FLOOR
1/2"=1'-0"

7 EXTERIOR STAIR SECTION
1/2"=1'-0"



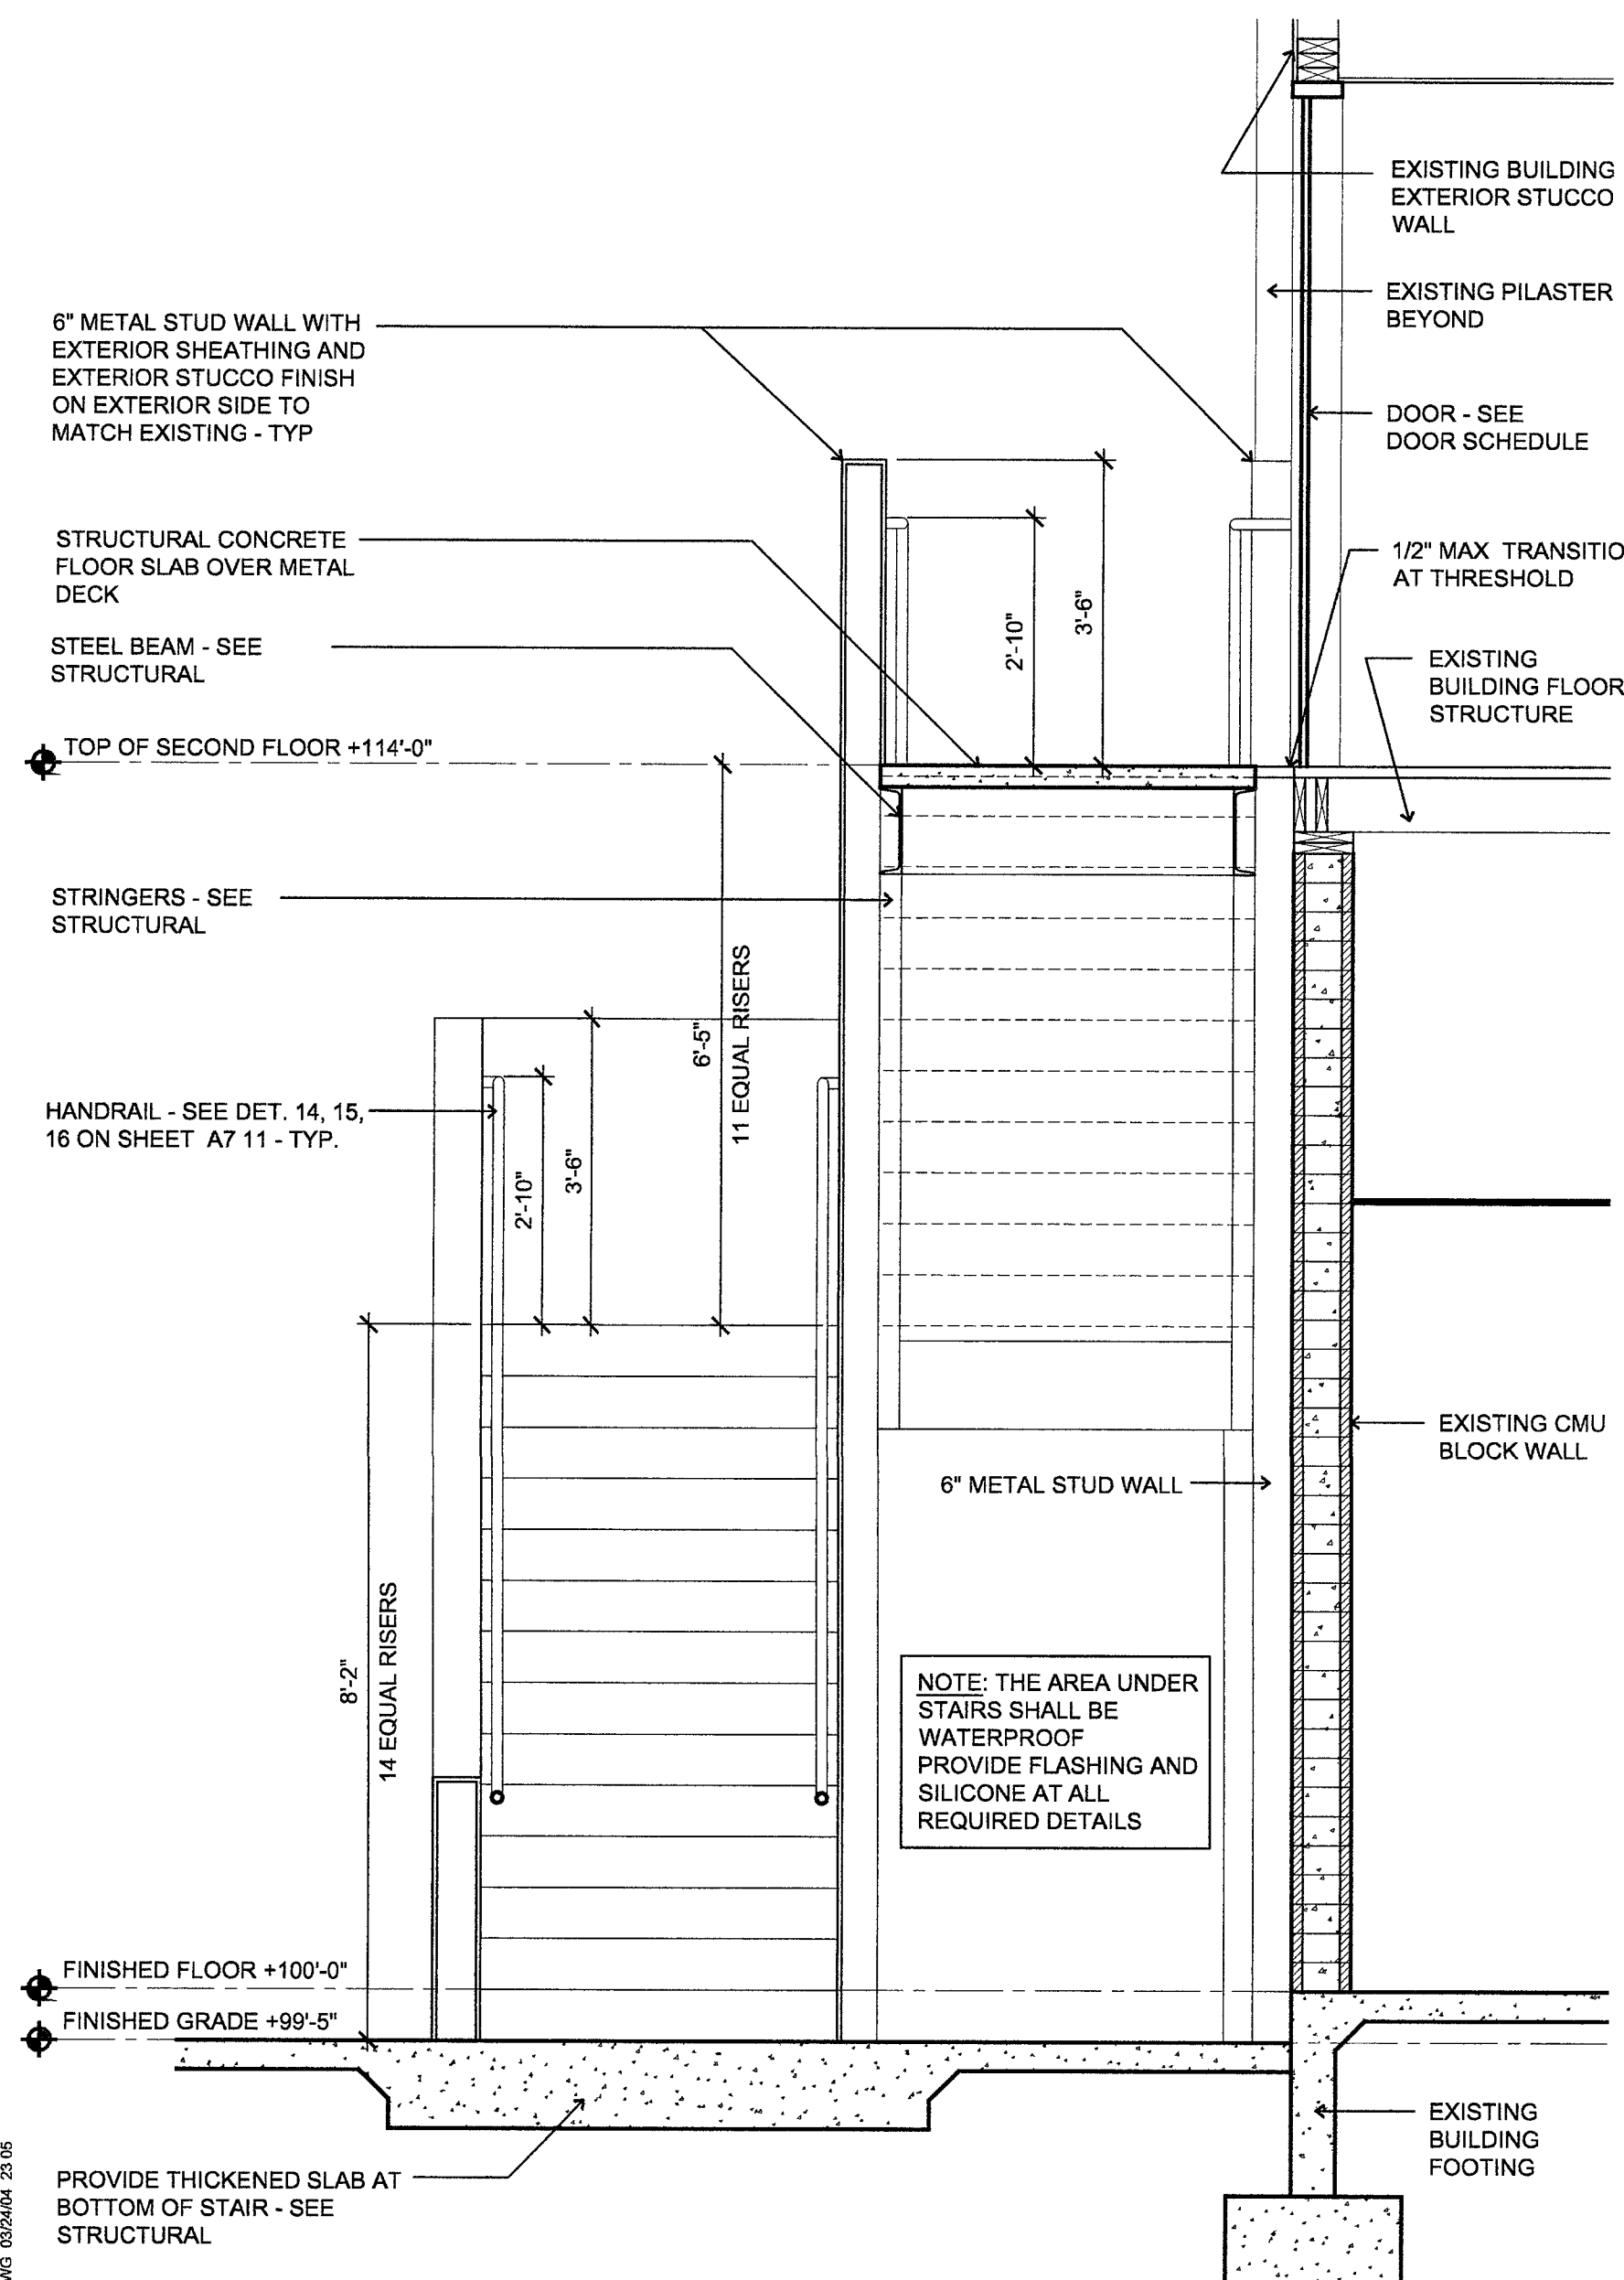


13 EXTERIOR STAIR SECTION
1/2"=1'-0"

10 INTERMEDIATE STAIR LANDING DETAIL
1 1/2"=1'-0"

11 STAIR TREAD and RISE DETAIL
3"=1'-0"

12 STRINGER ATTACHMENT DETAIL
3"=1'-0"

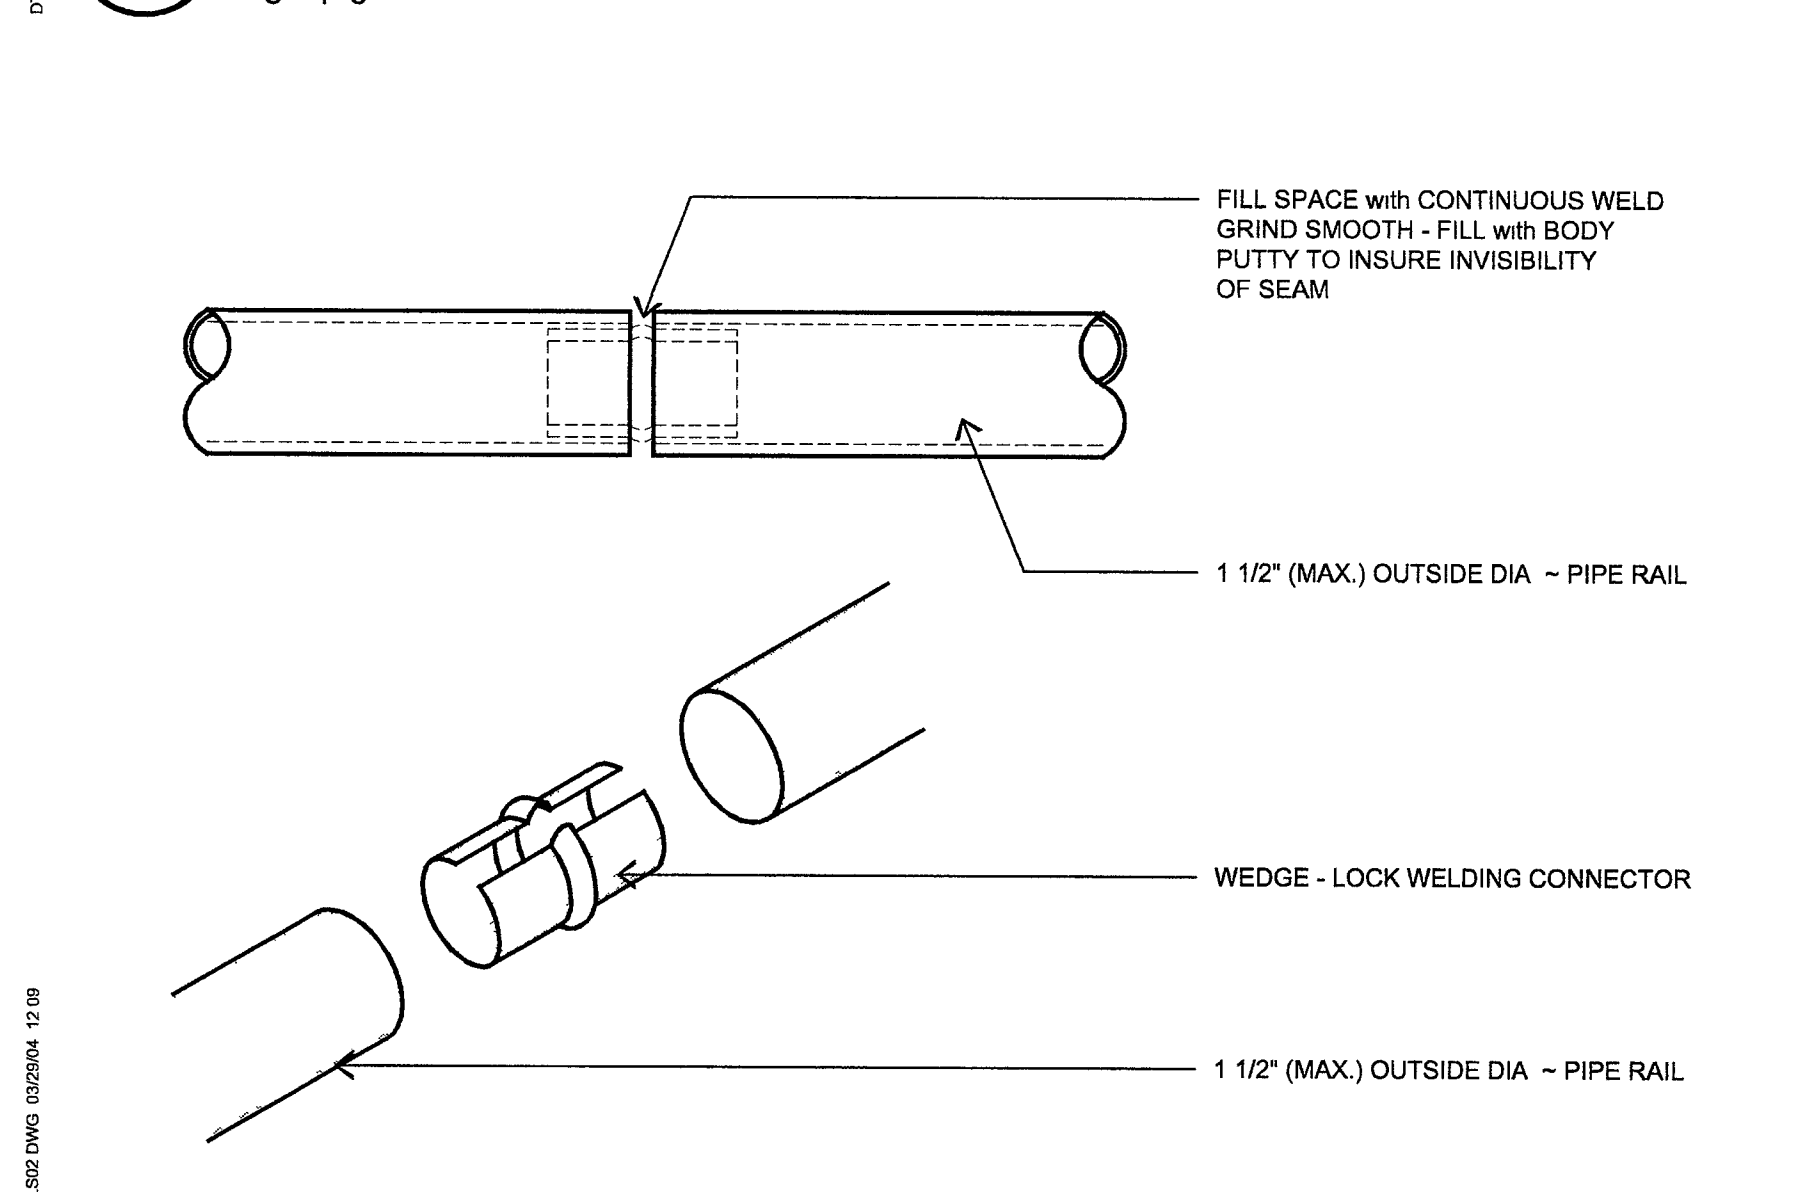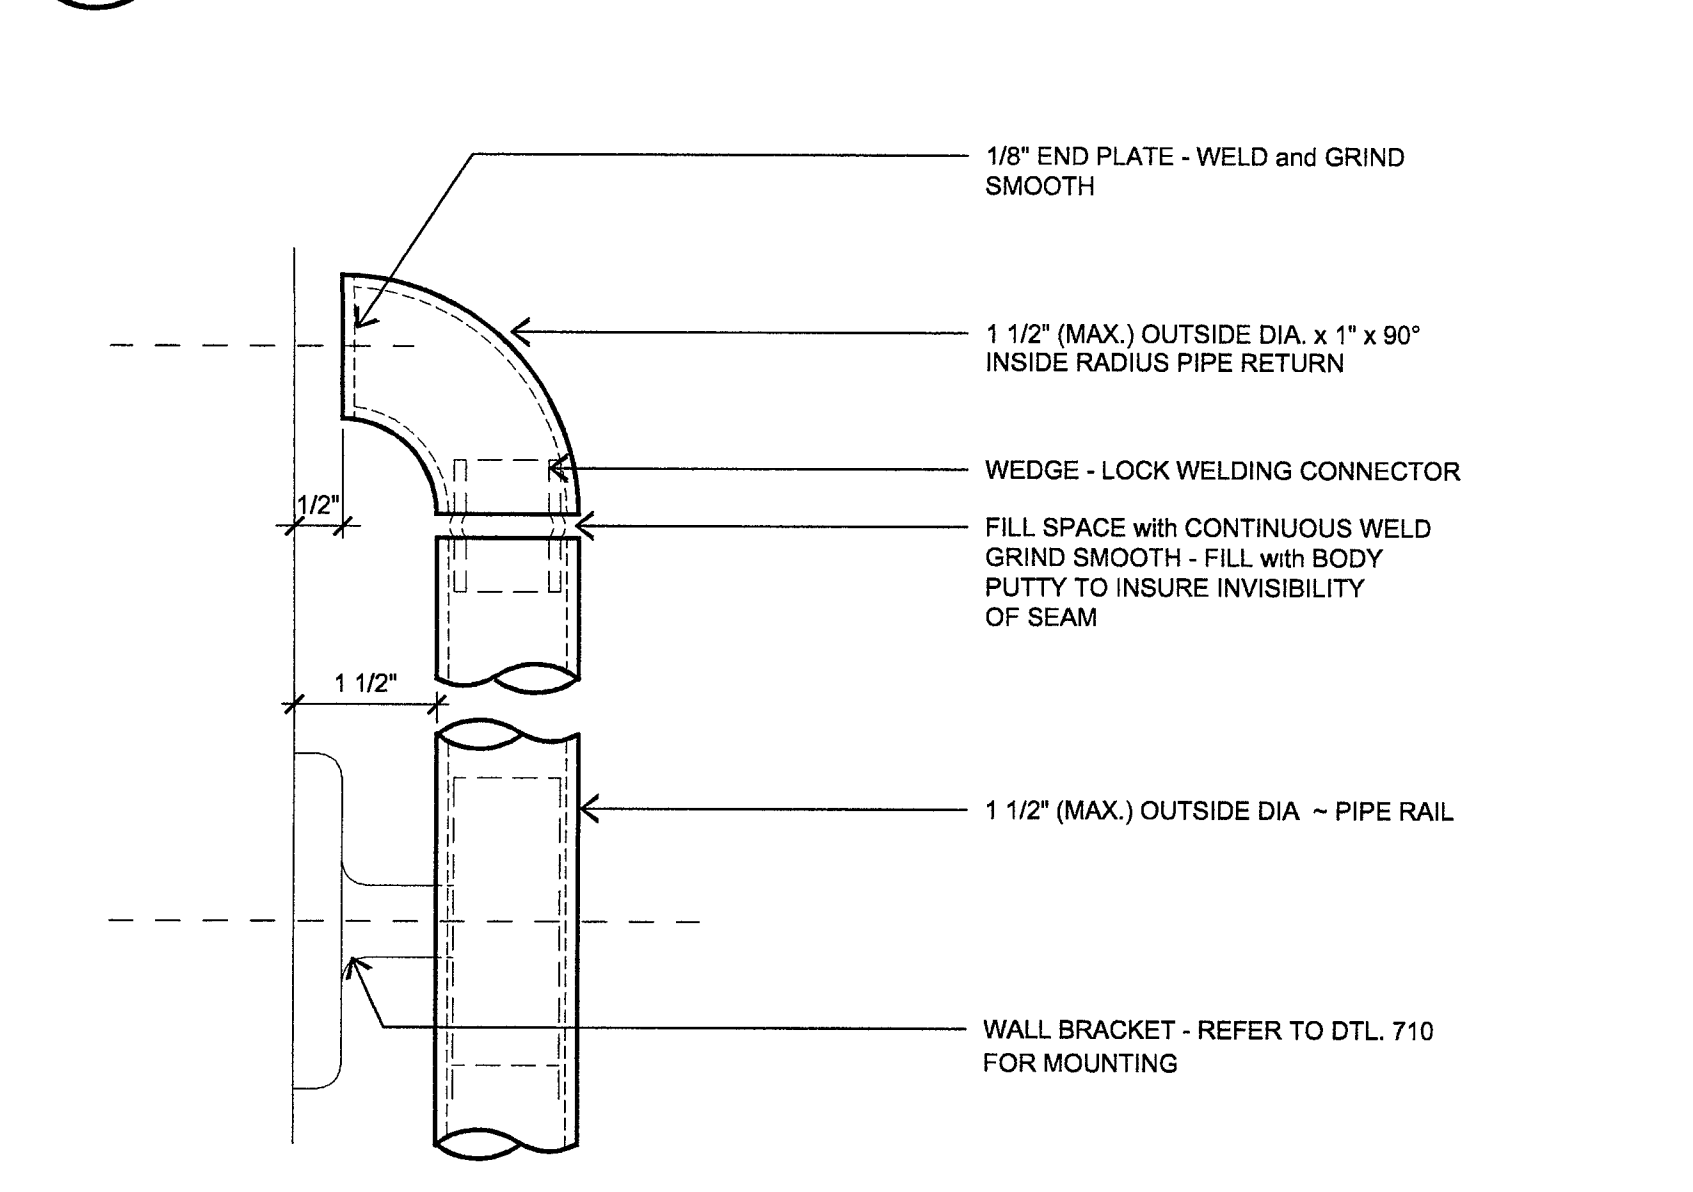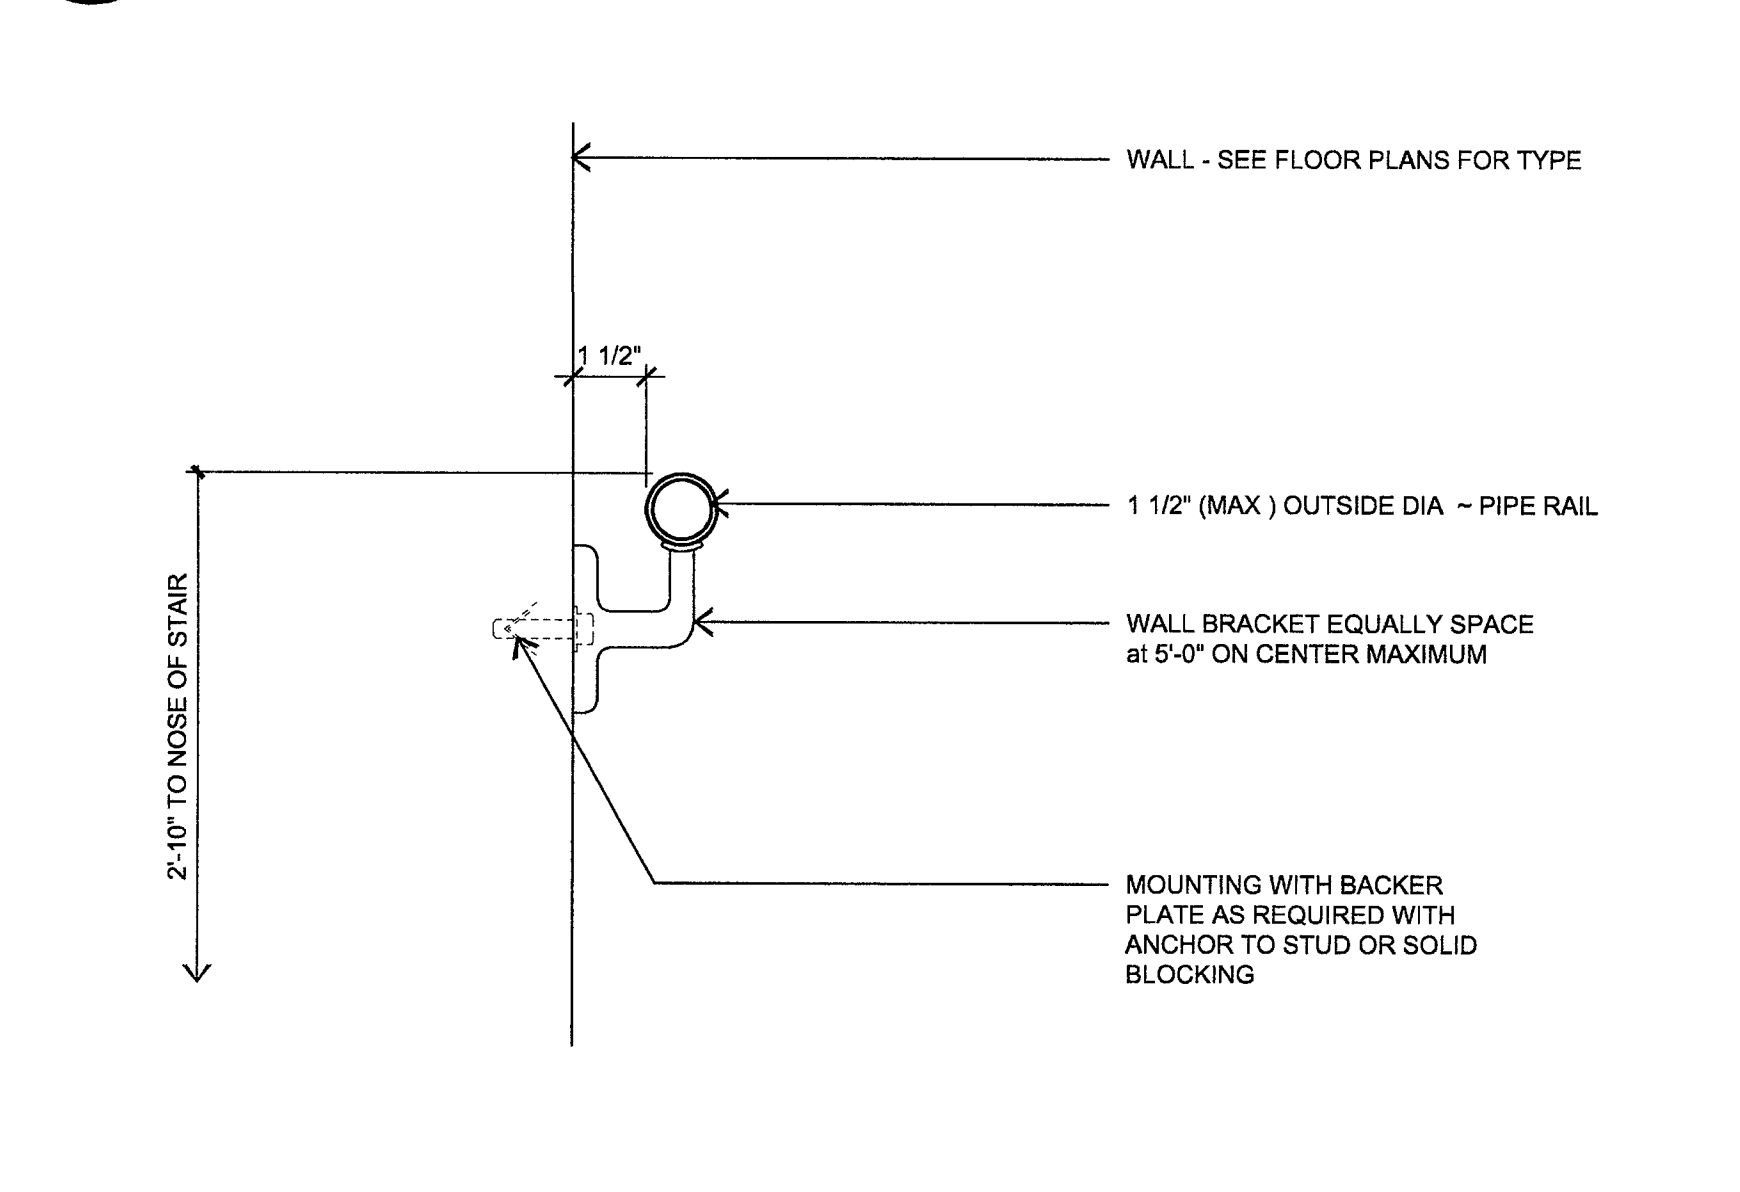

14 DETAIL at HANDRAIL SUPPORT
3"=1'-0"

15 HANDRAIL END DETAIL
Half Scale

16 PIPE RAIL CONNECTION
Half Scale