



UNPROCESSED DWG. NUMBER 11 04

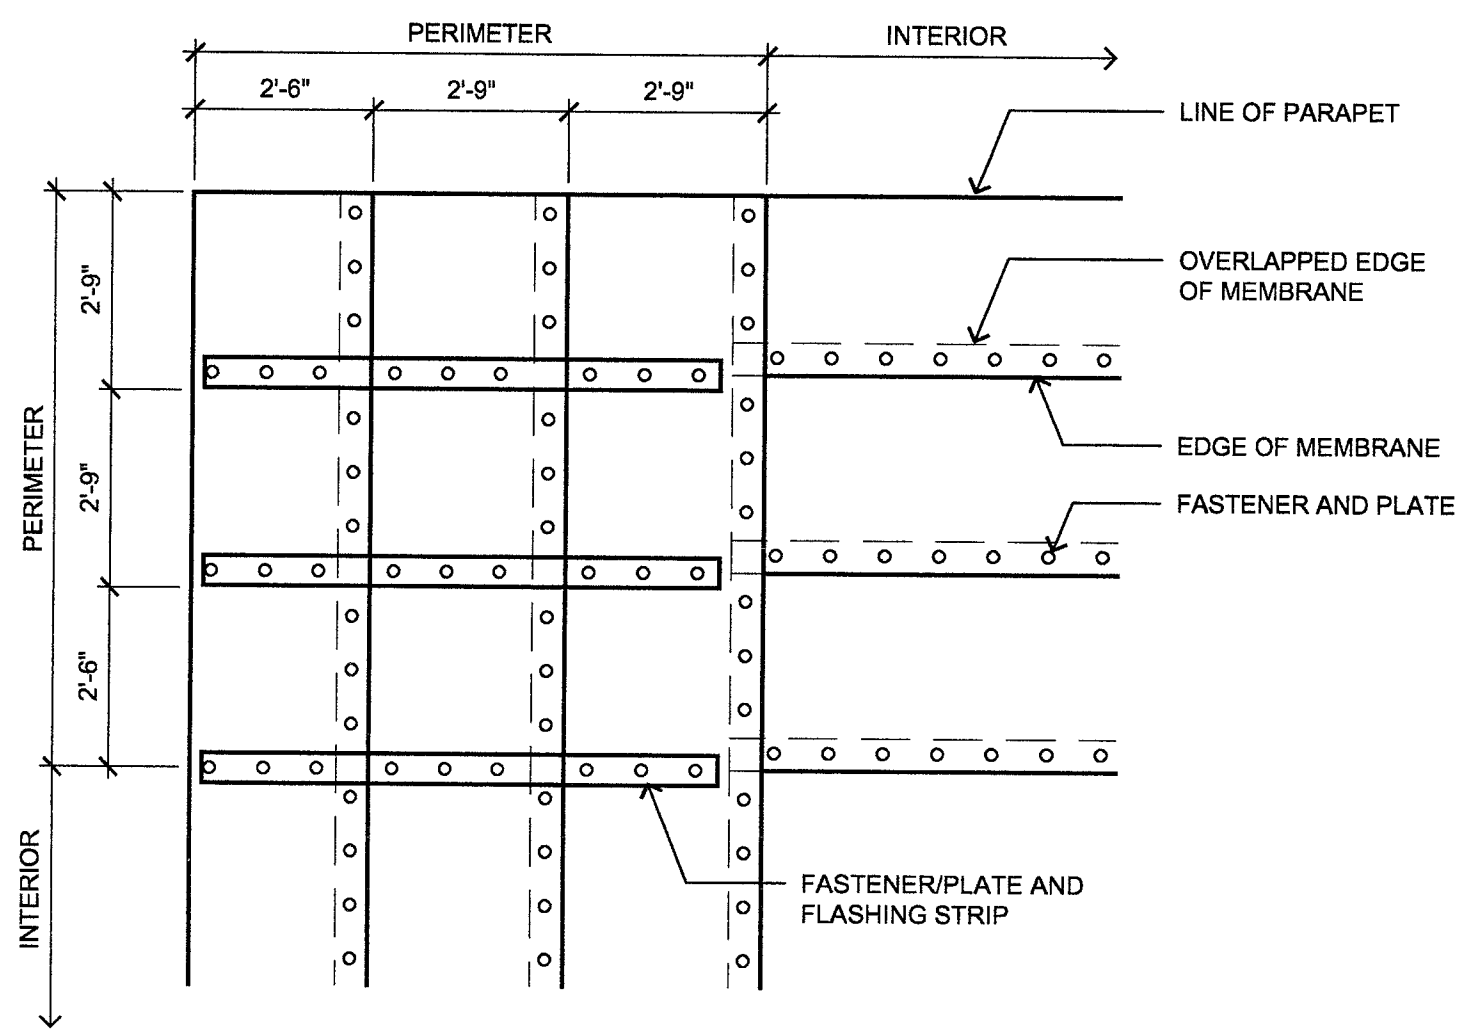


401 MEMBRANE / FASTENER CORNER LAYOUT
3/8"=1'-0"

UNPROCESSED DWG. NUMBER 11 05

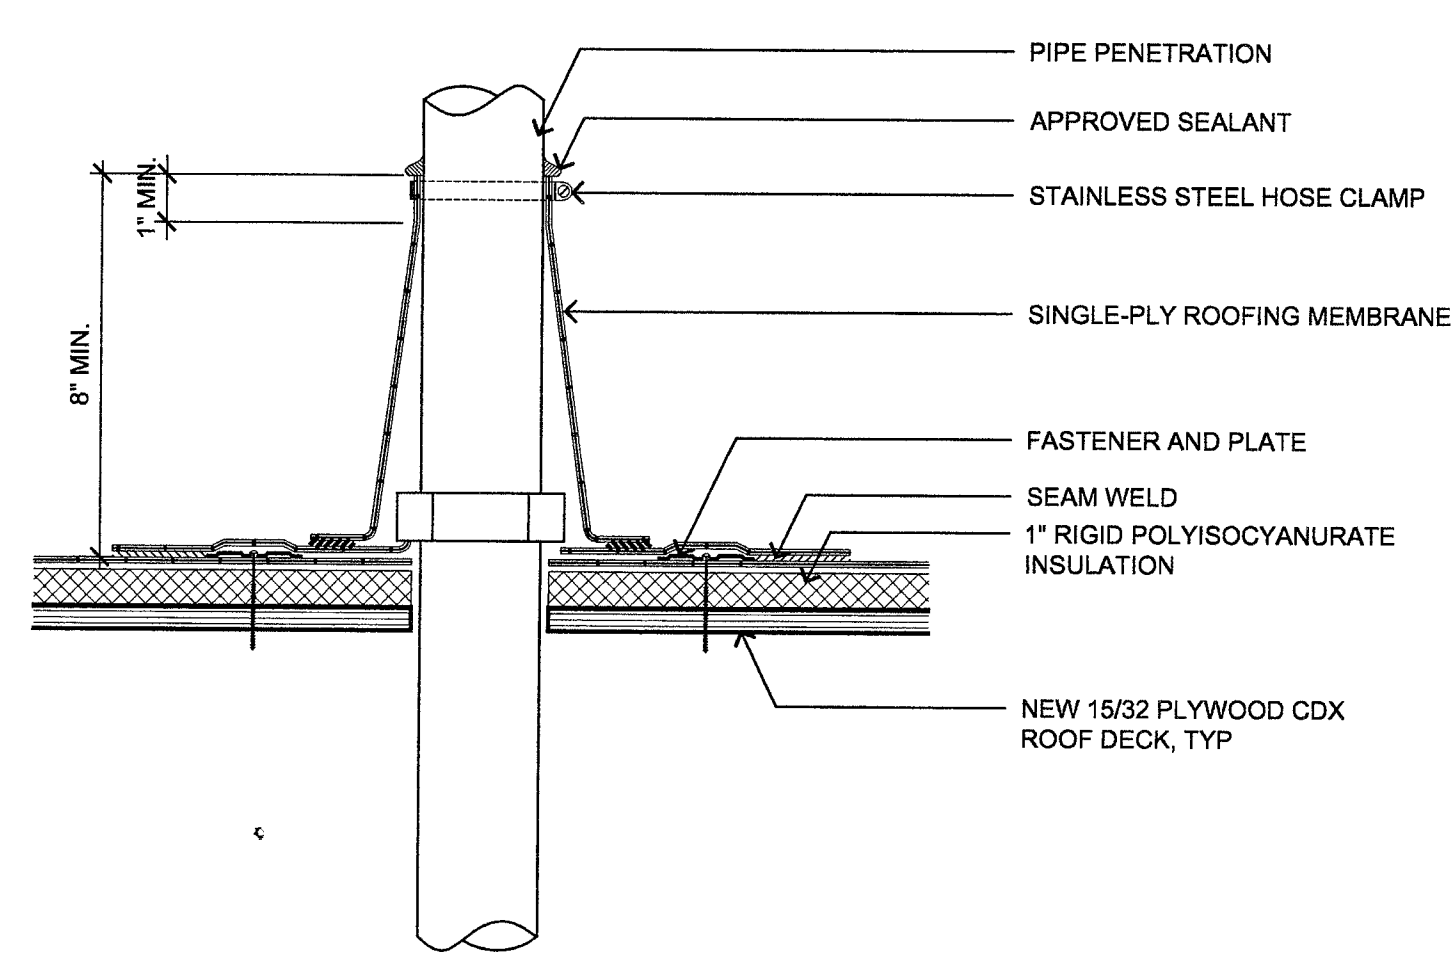


402 CONE FLASHING AT PIPE PENETRATION
3/8"=1'-0"

UNPROCESSED DWG. NUMBER 11 06

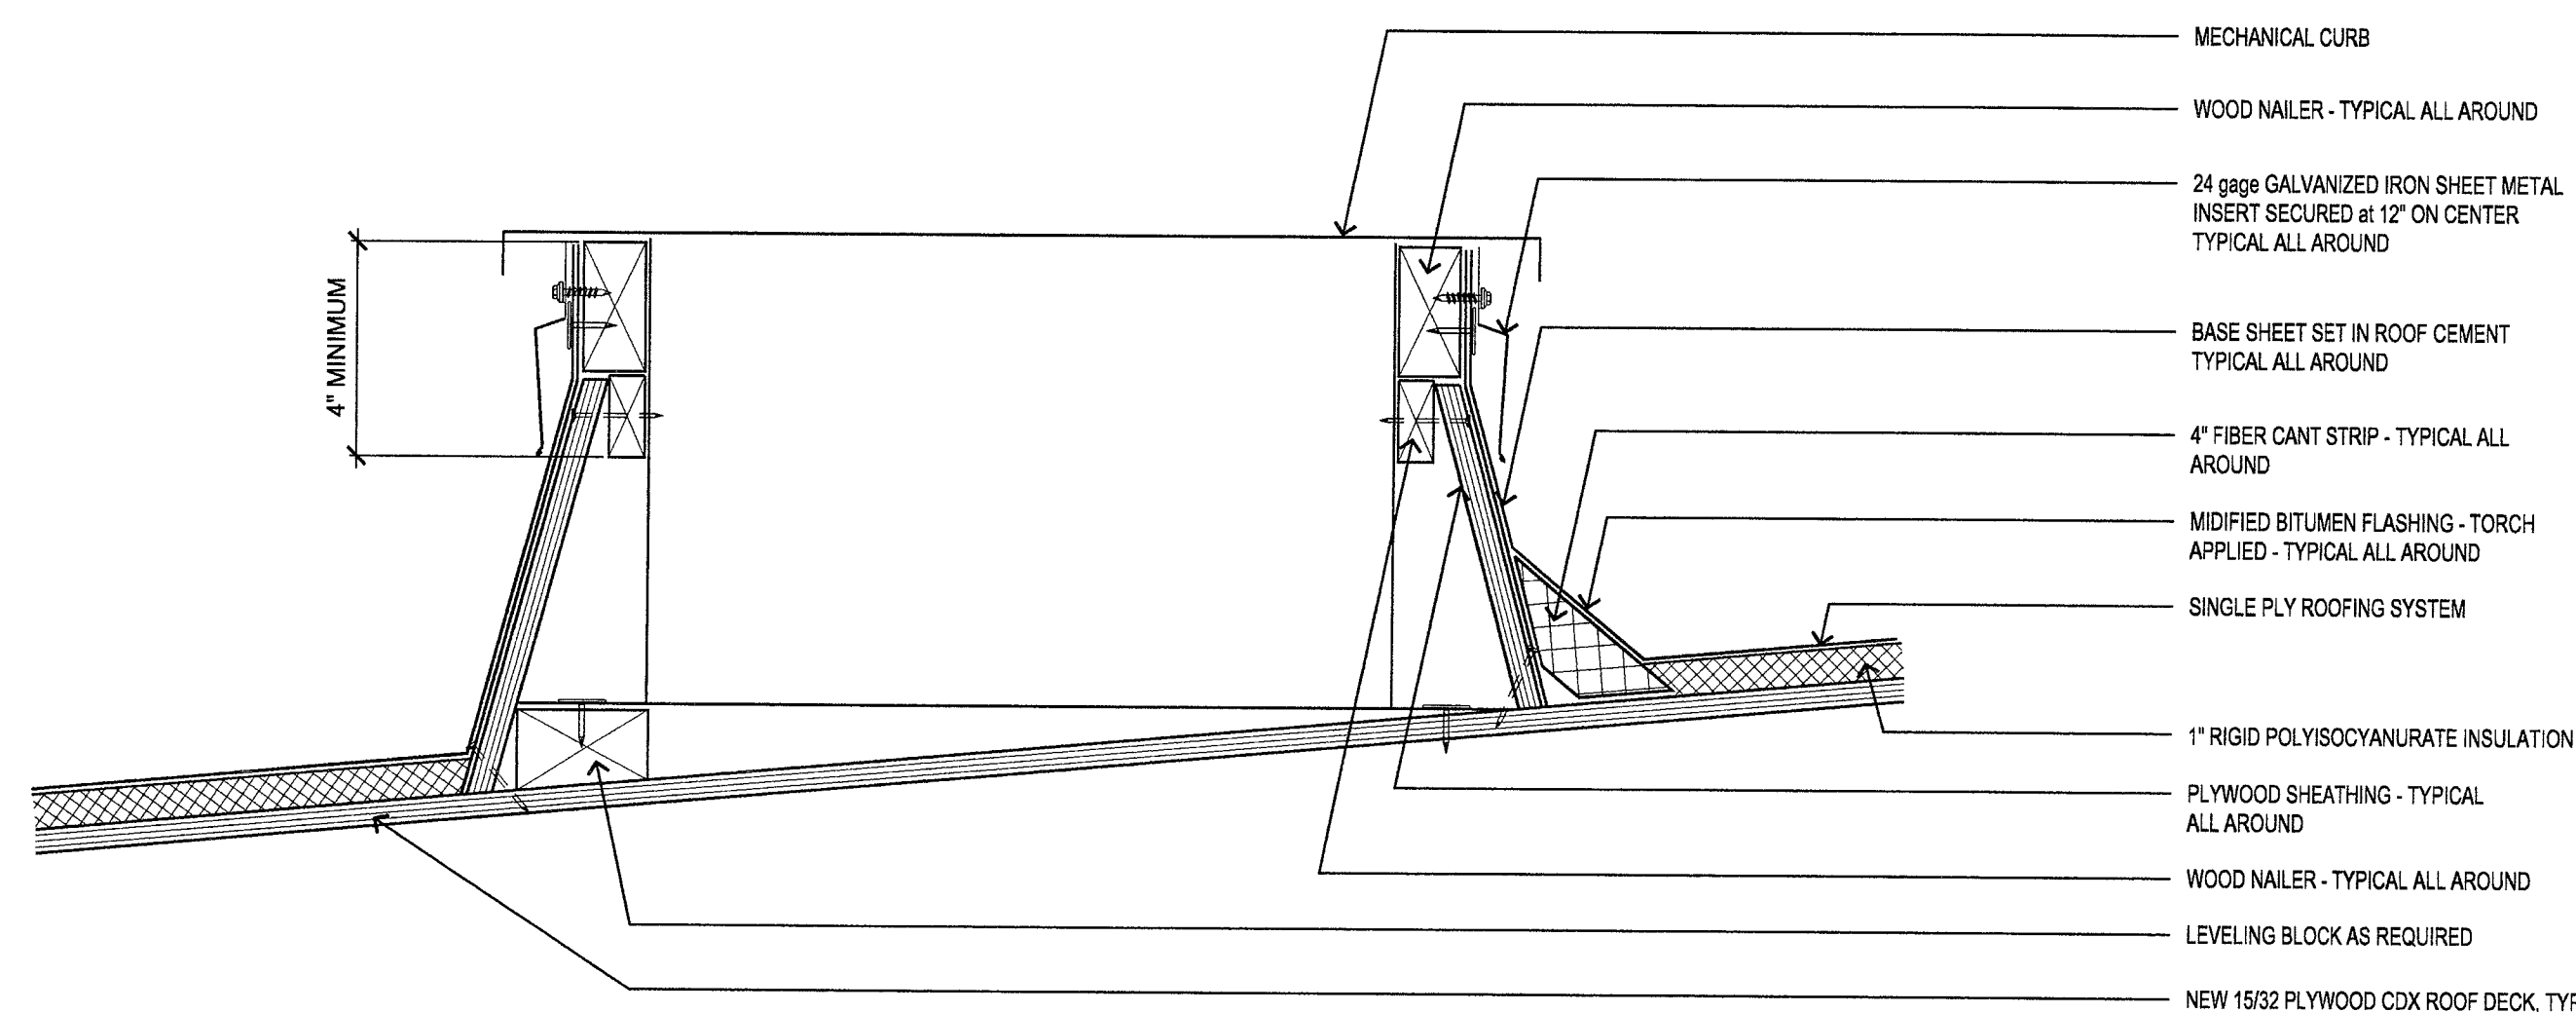


403 TYPICAL PREFABRICATED MECHANICAL CURB DETAIL
3/8"=1'-0"

UNPROCESSED DWG. NUMBER 11 07

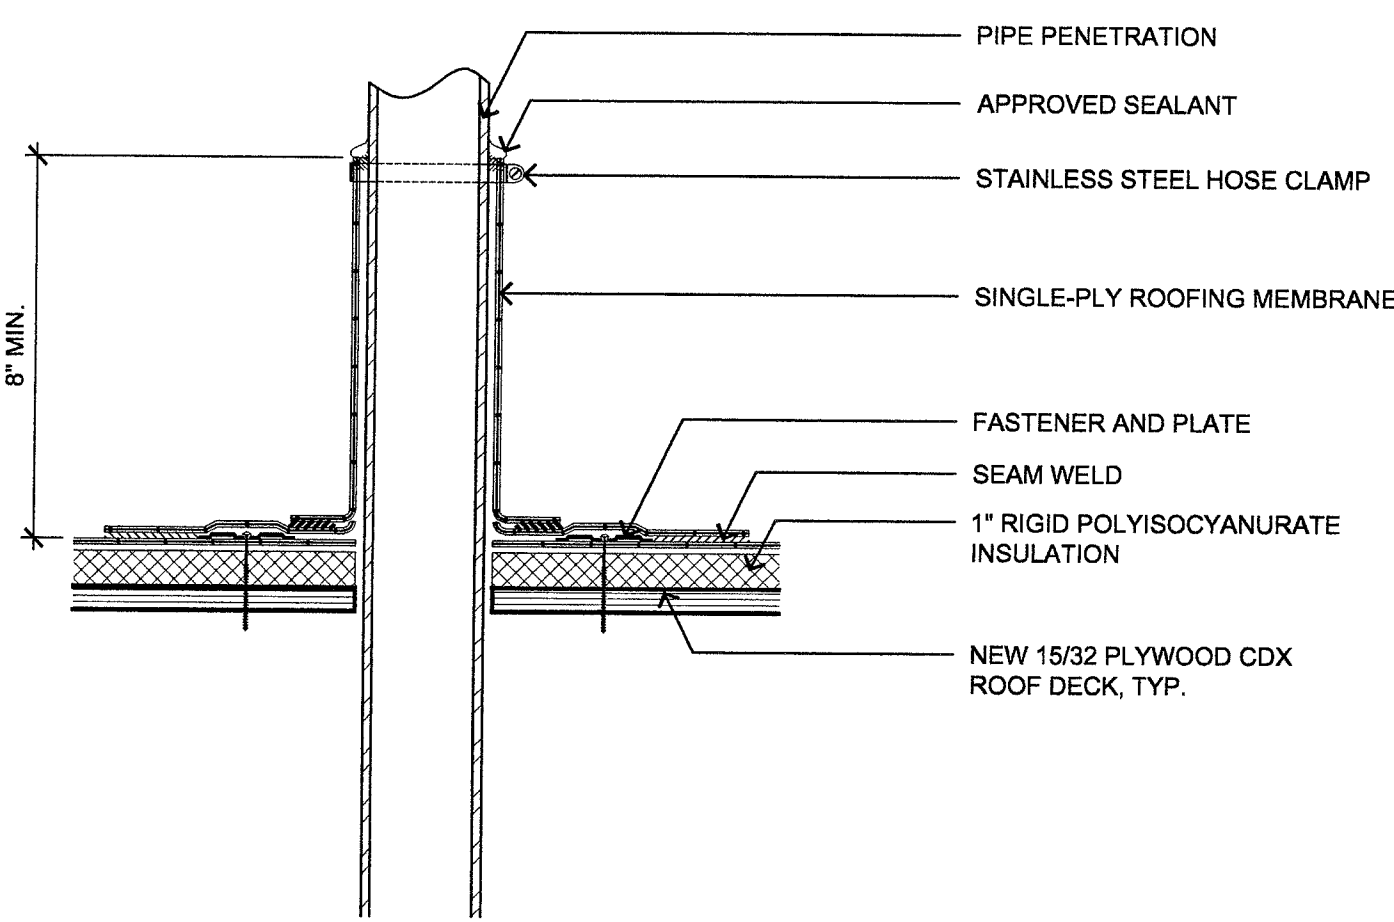


404 COLD VENT PIPE FLASHING
3/8"=1'-0"

UNPROCESSED DWG. NUMBER 11 08

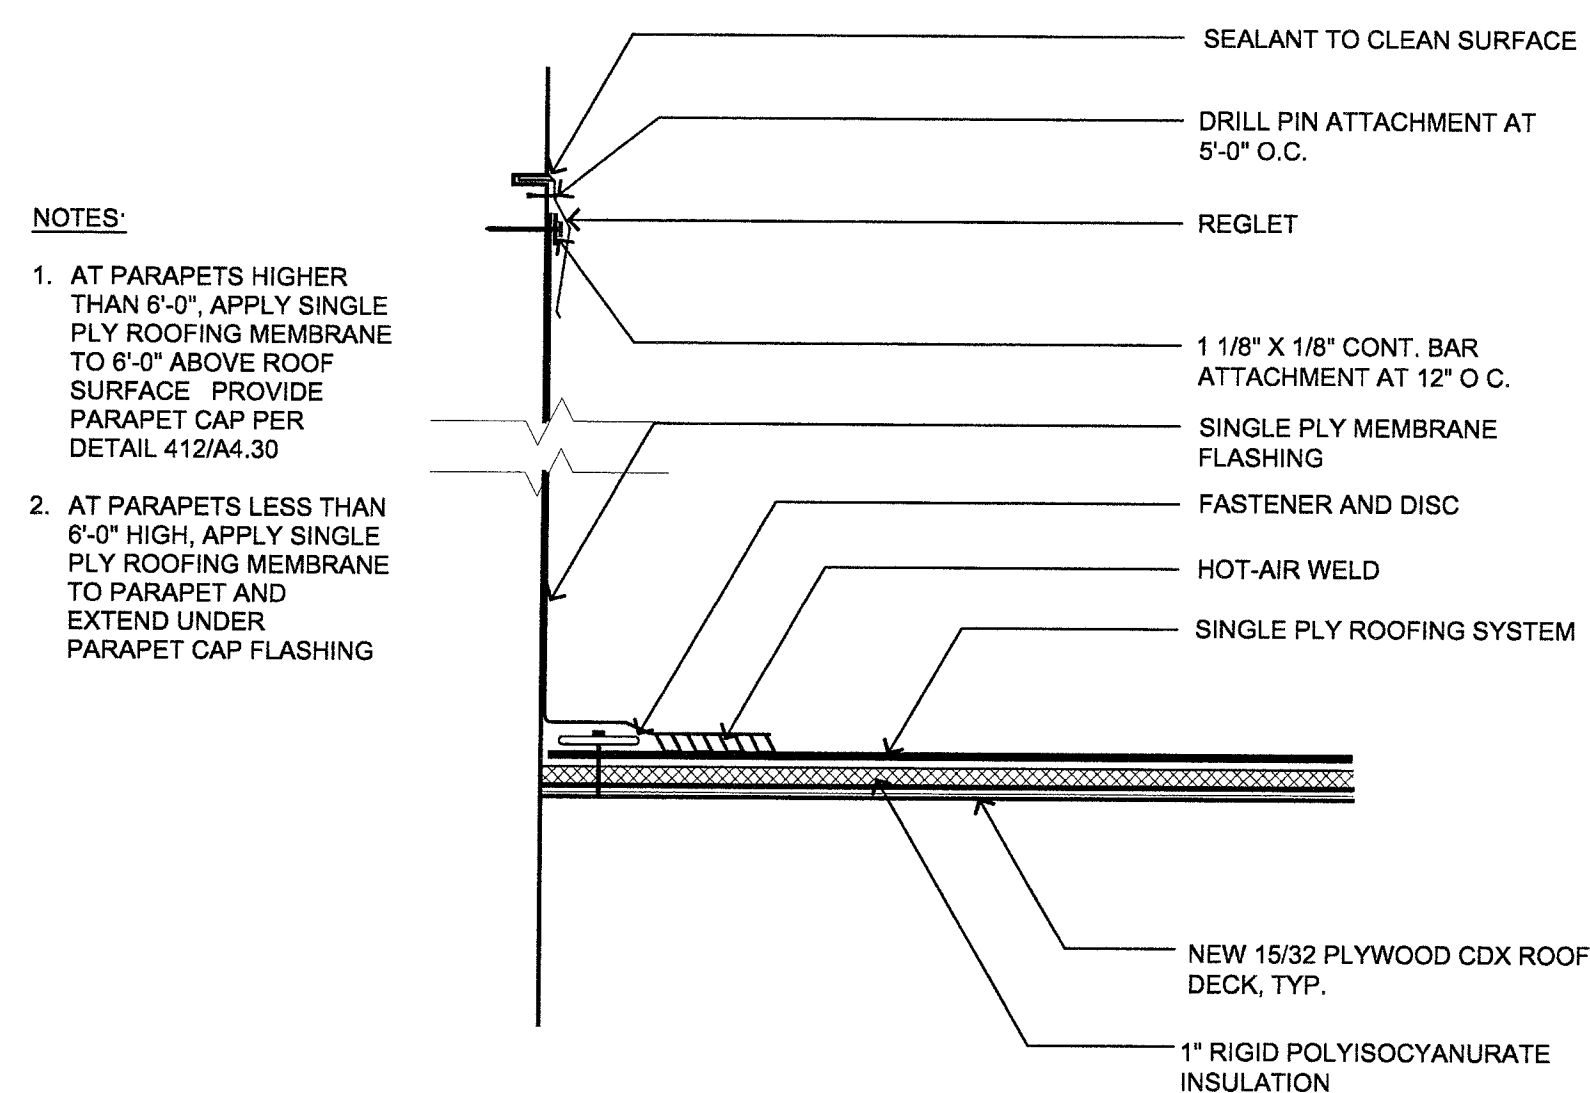


405 ROOF FLASHING DETAIL
1 1/2"=1'-0"

UNPROCESSED DWG. NUMBER 11 09

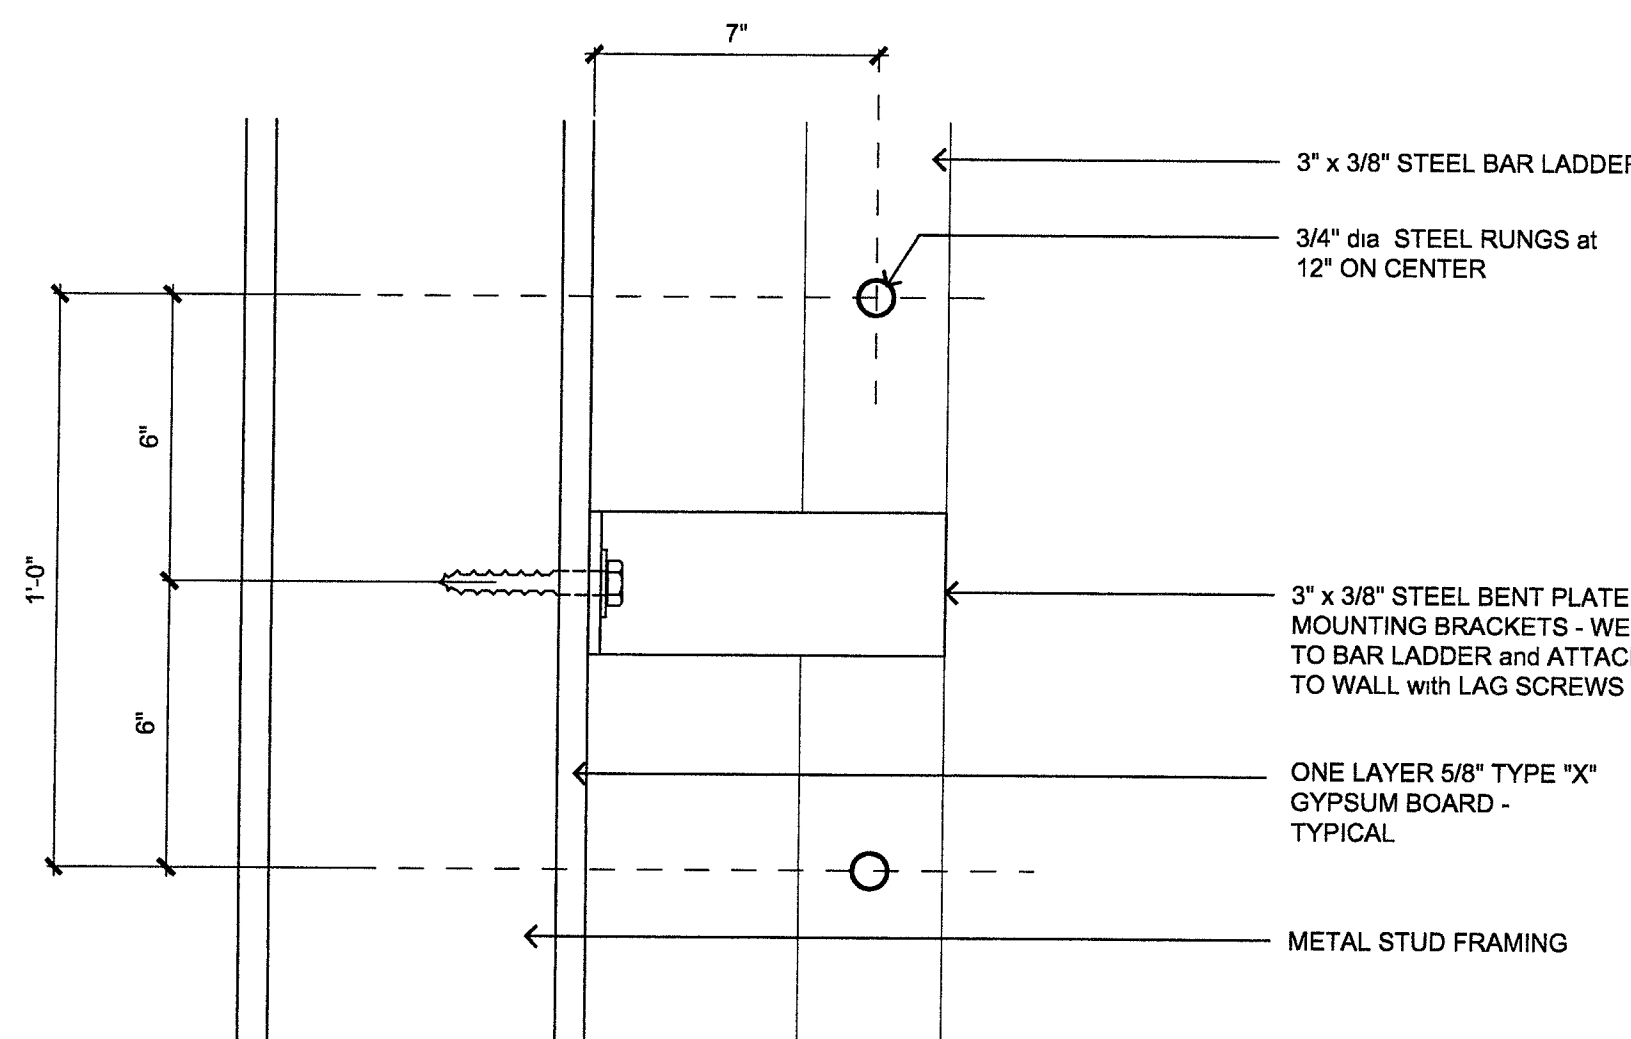


406 LADDER ATTACHMENT
3/8"=1'-0"

UNPROCESSED DWG. NUMBER 11 10

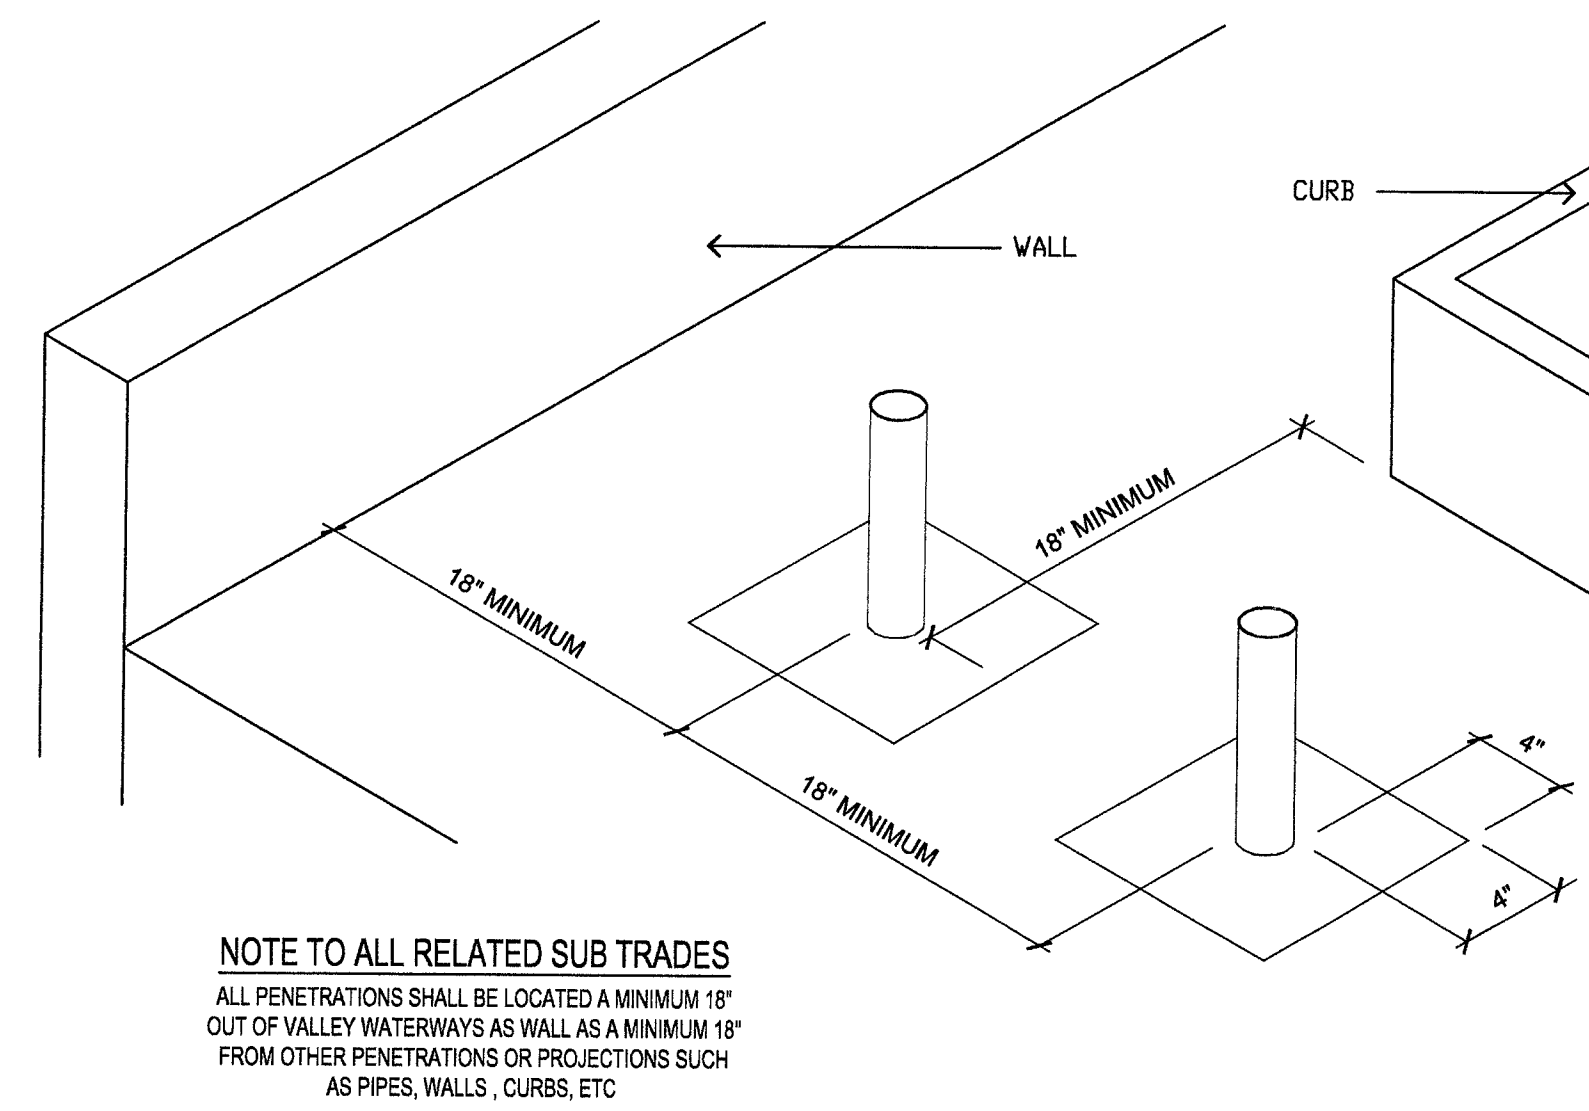


407 TYP. PENETRATION CLEARANCE DETAIL
1 1/2"=1'-0"

UNPROCESSED DWG. NUMBER 11 11

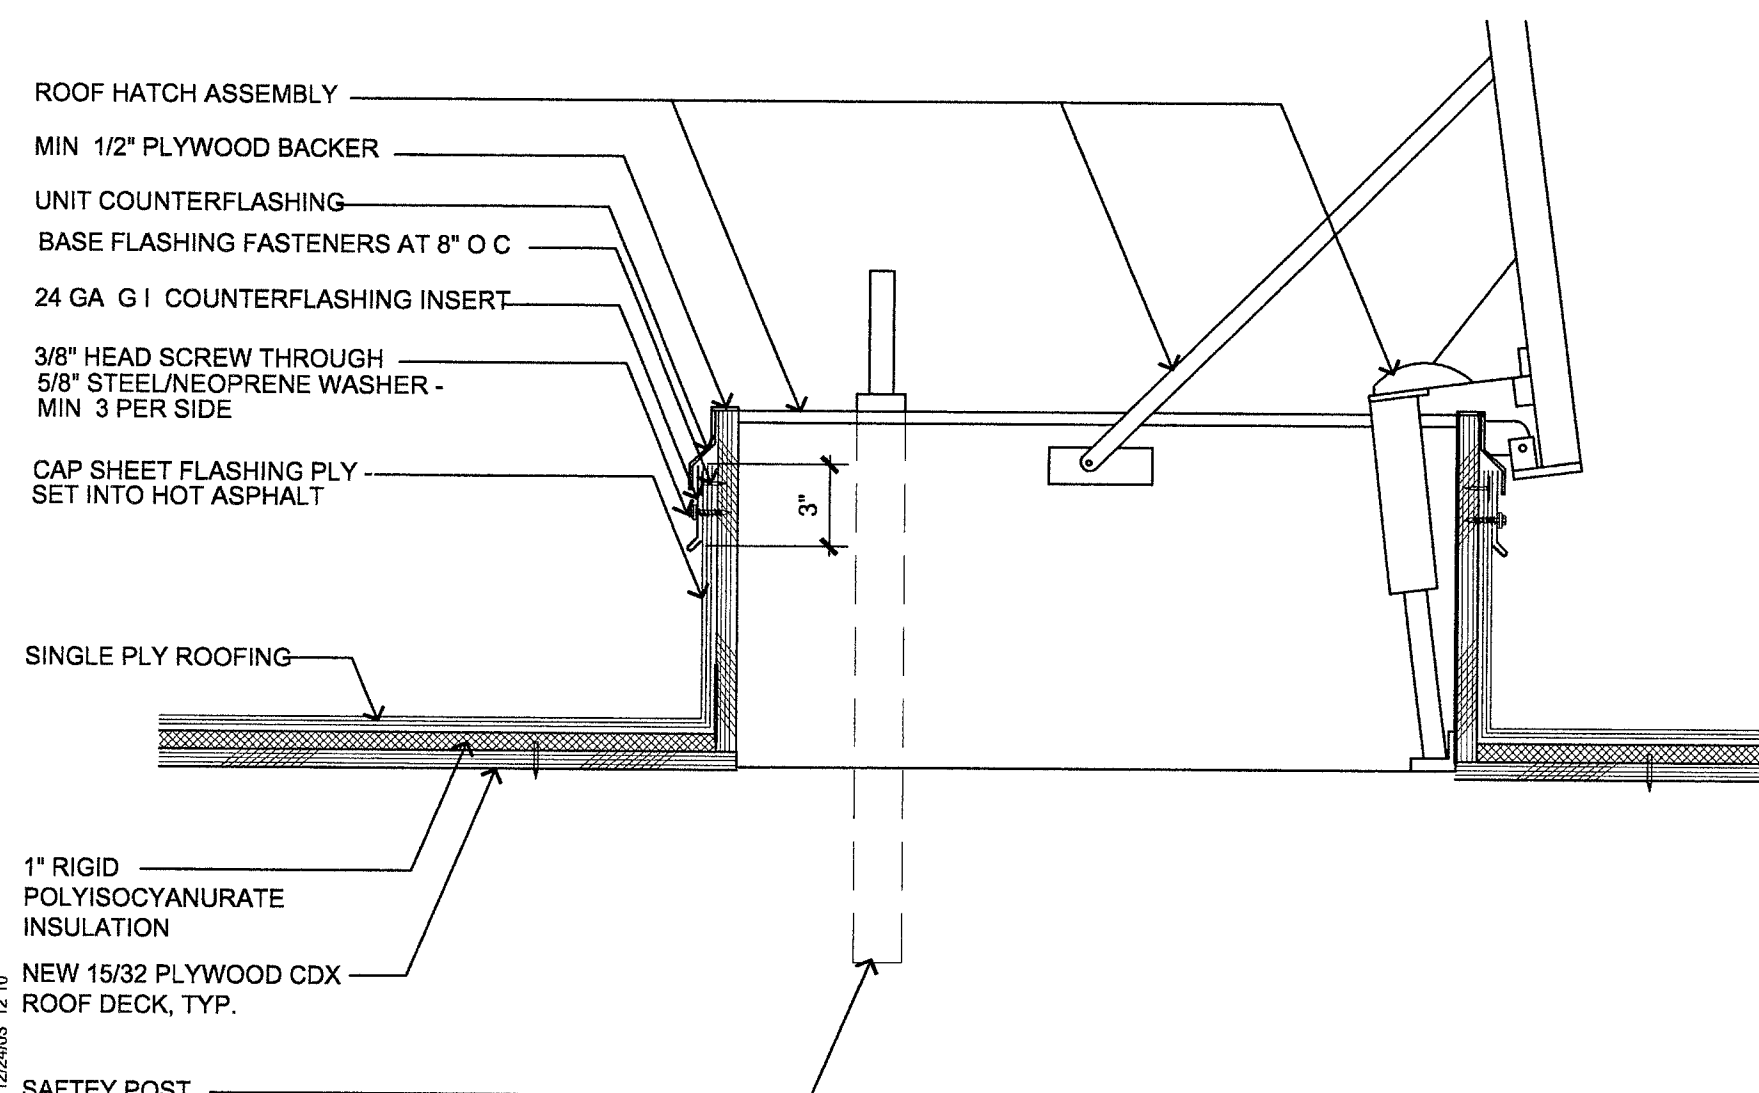


408 ROOF HATCH
1 1/2"=1'-0"

UNPROCESSED DWG. NUMBER 11 12

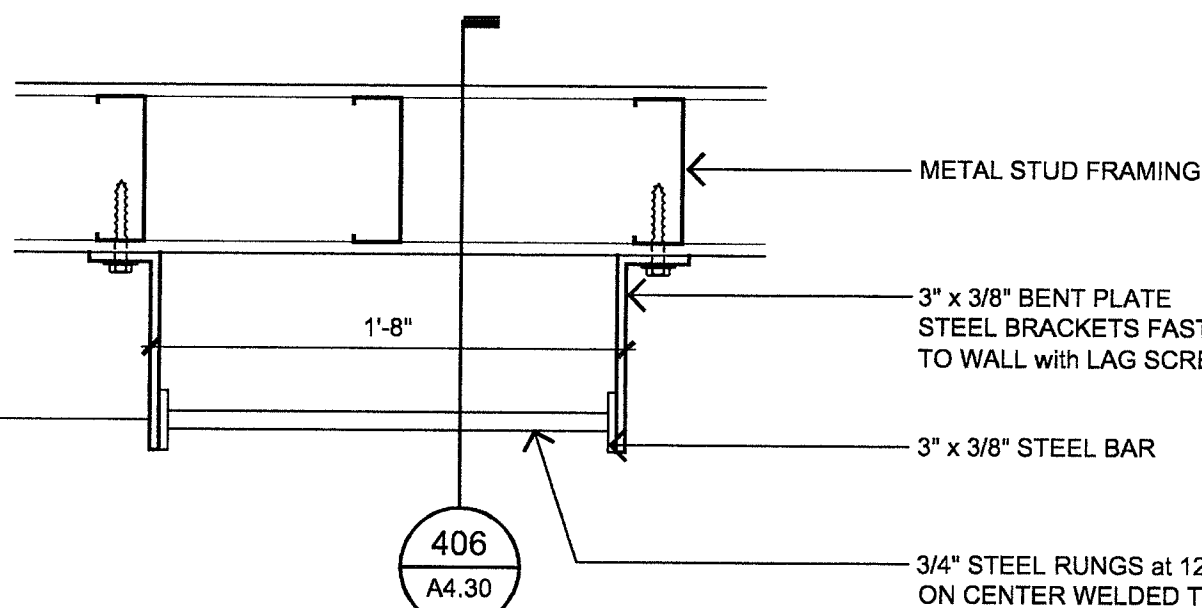


409 LADDER DETAIL
1 1/2"=1'-0"

UNPROCESSED DWG. NUMBER 11 13

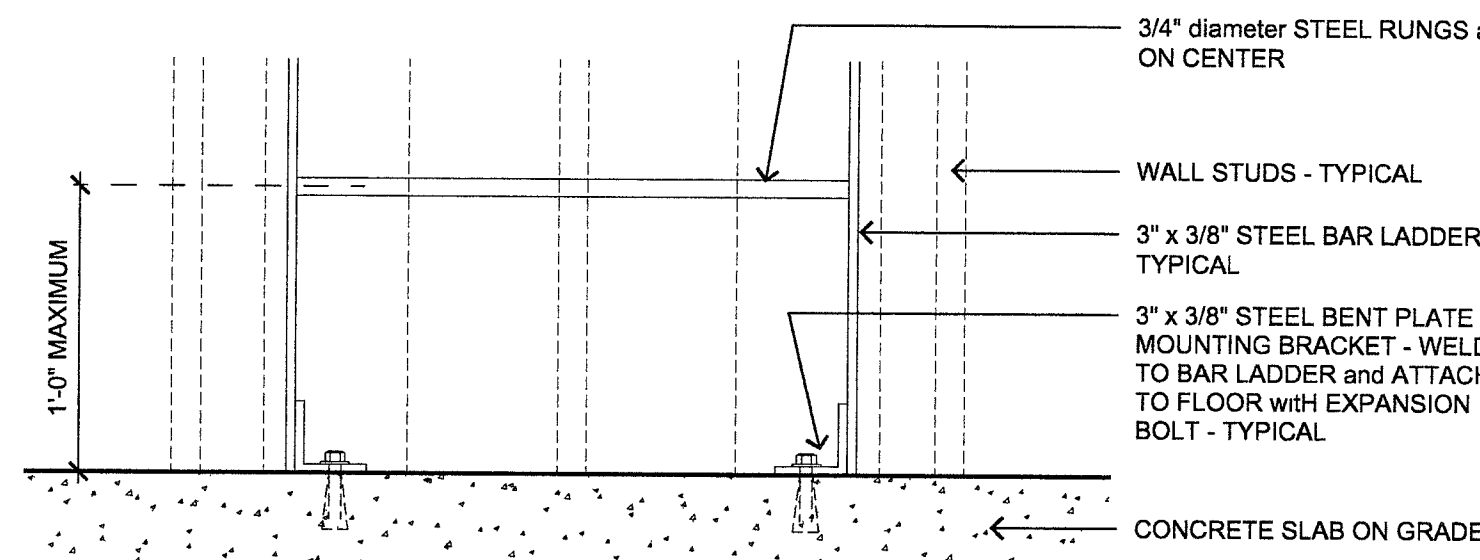


410 LADDER AT FLOOR DETAIL
1 1/2"=1'-0"

UNPROCESSED DWG. NUMBER 11 14

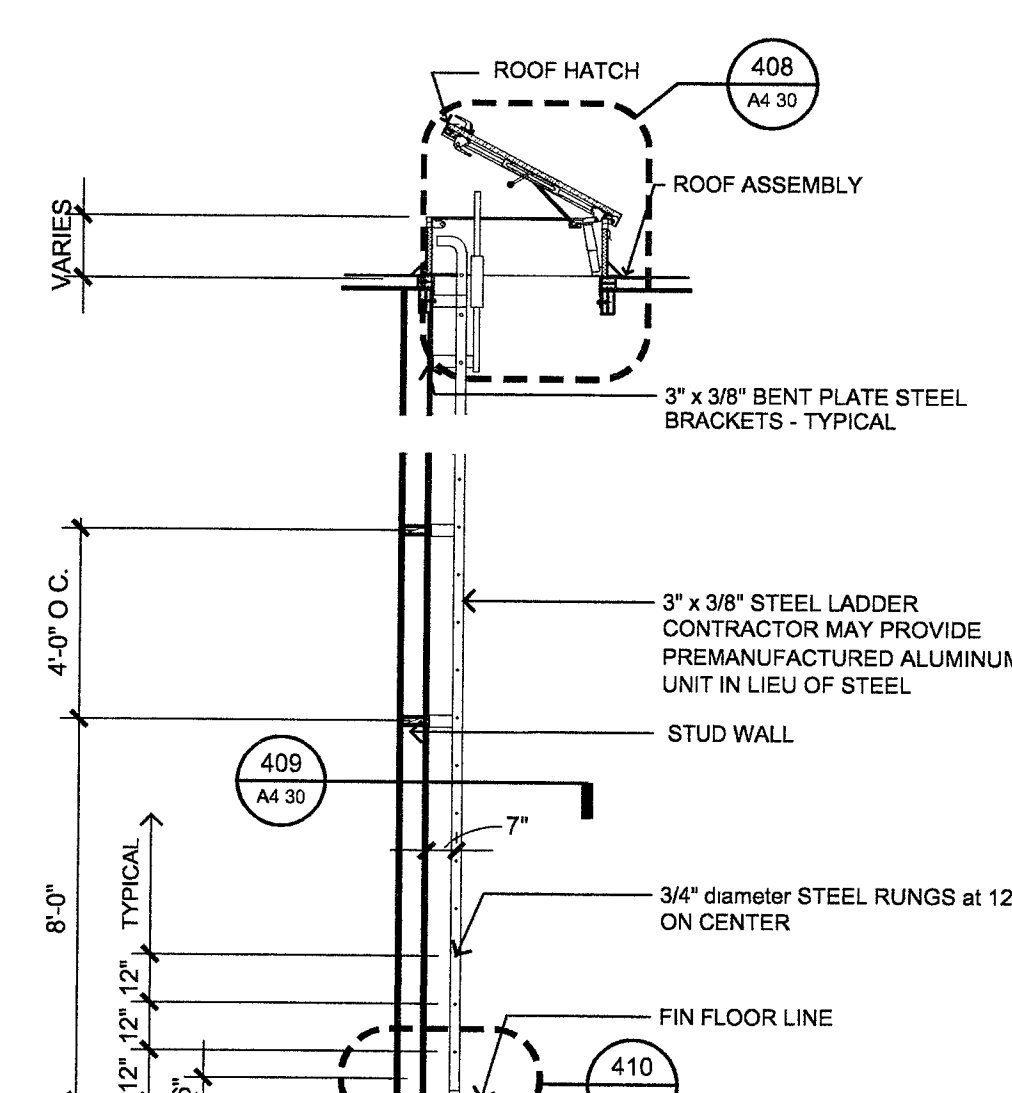


411 SECTION AT ROOF LADDER
1/4"=1'-0"

UNPROCESSED DWG. NUMBER 11 15

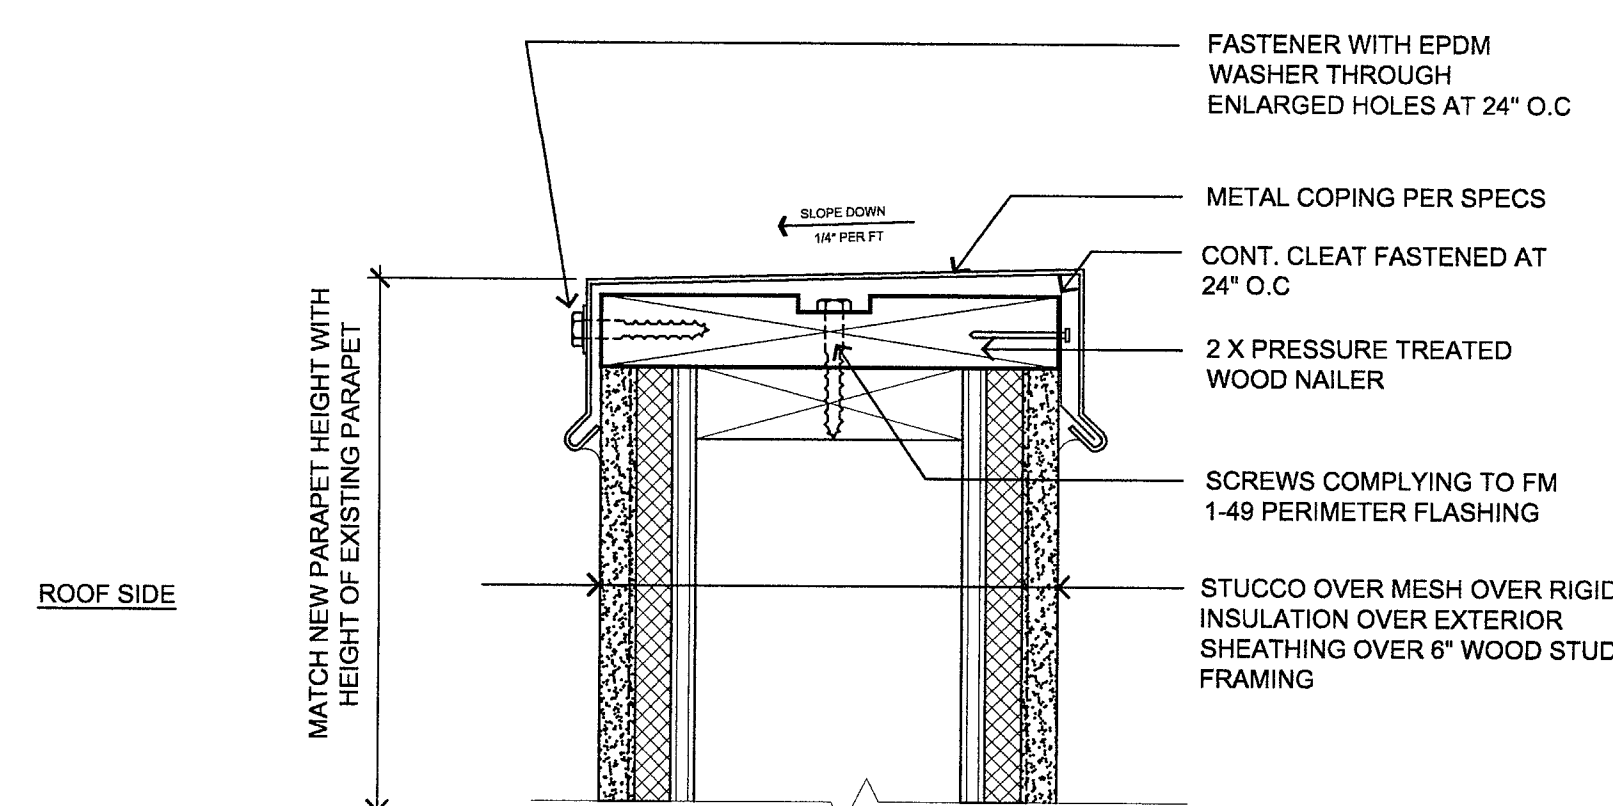


412 ROOF DETAIL
3/8"=1'-0"

UNPROCESSED DWG. NUMBER 11 16

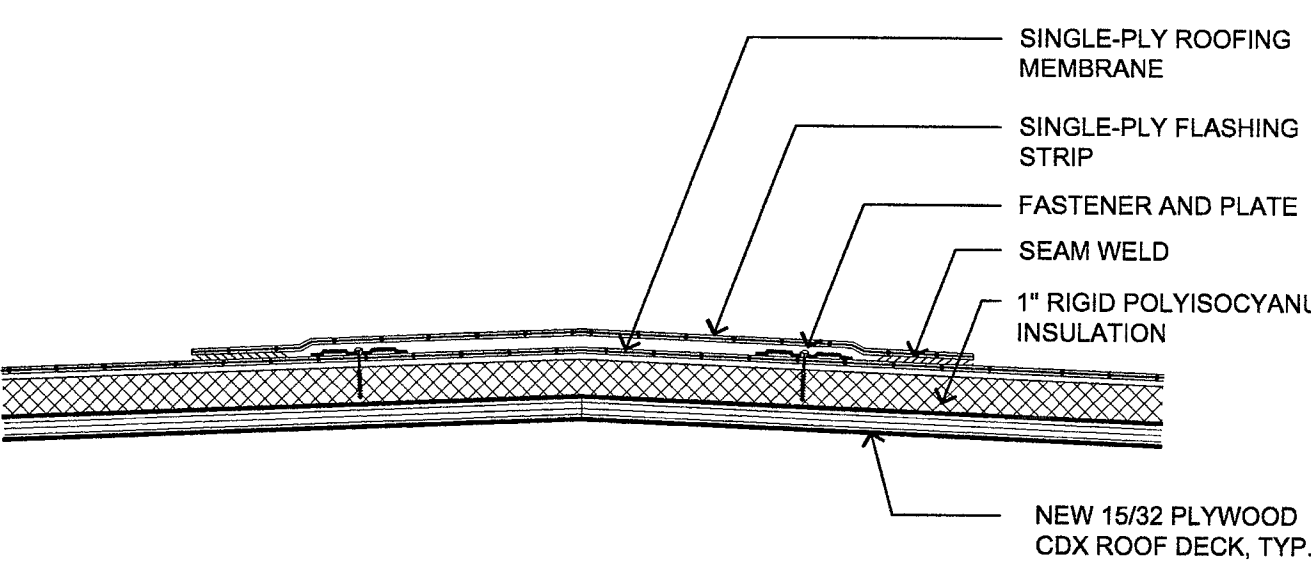


413 MEMBRANE ATTACHMENT AT RIDGE
3/8"=1'-0"

UNPROCESSED DWG. NUMBER 11 17

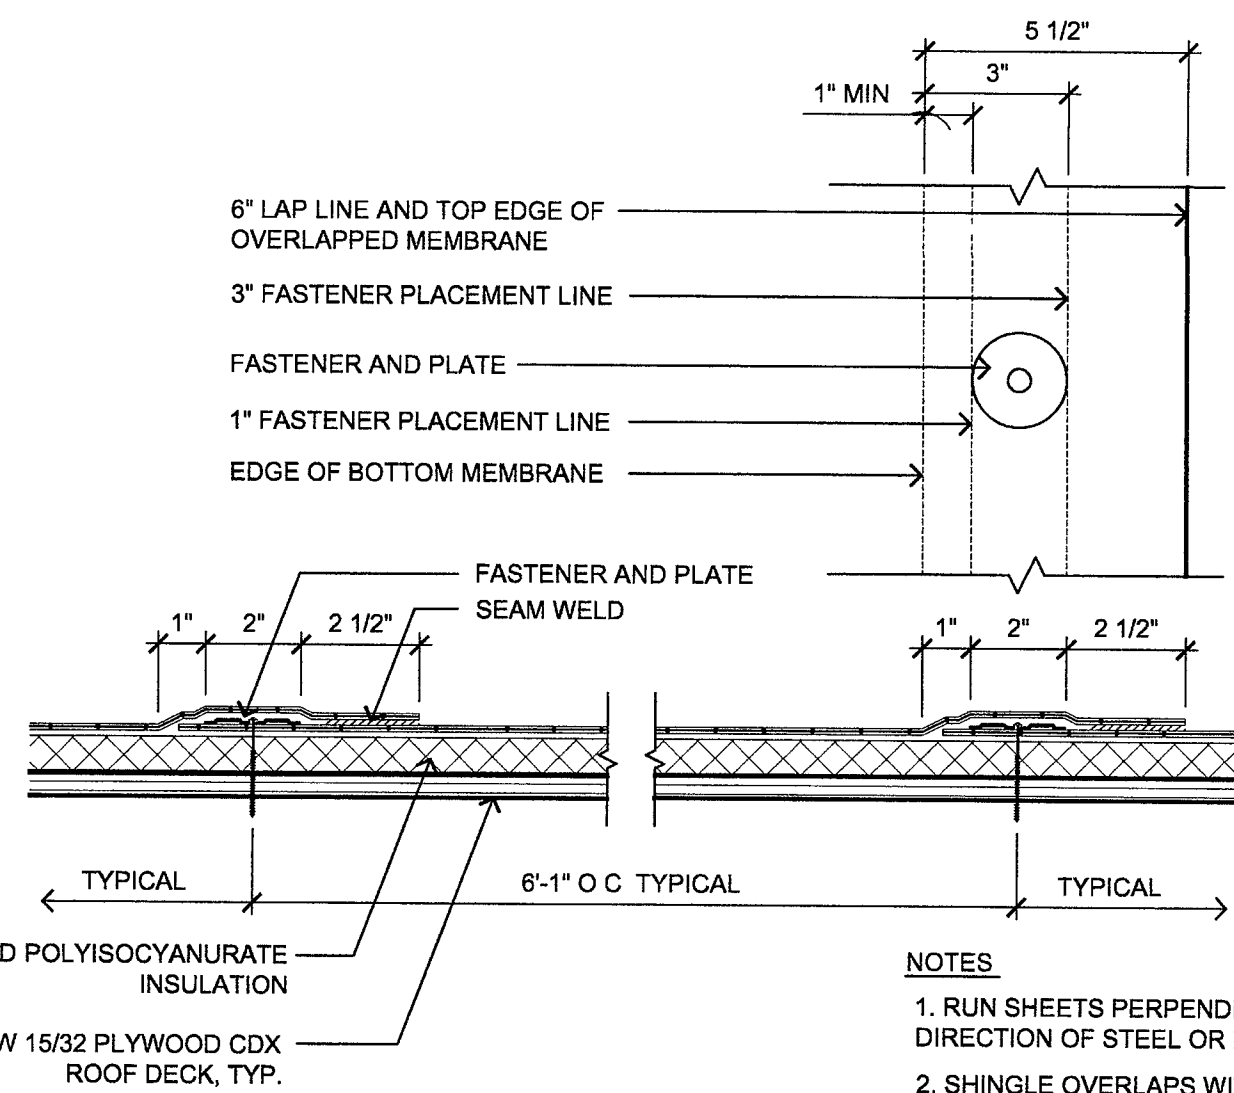

414 MEMBRANE ATTACHMENT
3/8"=1'-0"

UNPROCESSED DWG. NUMBER 11 18

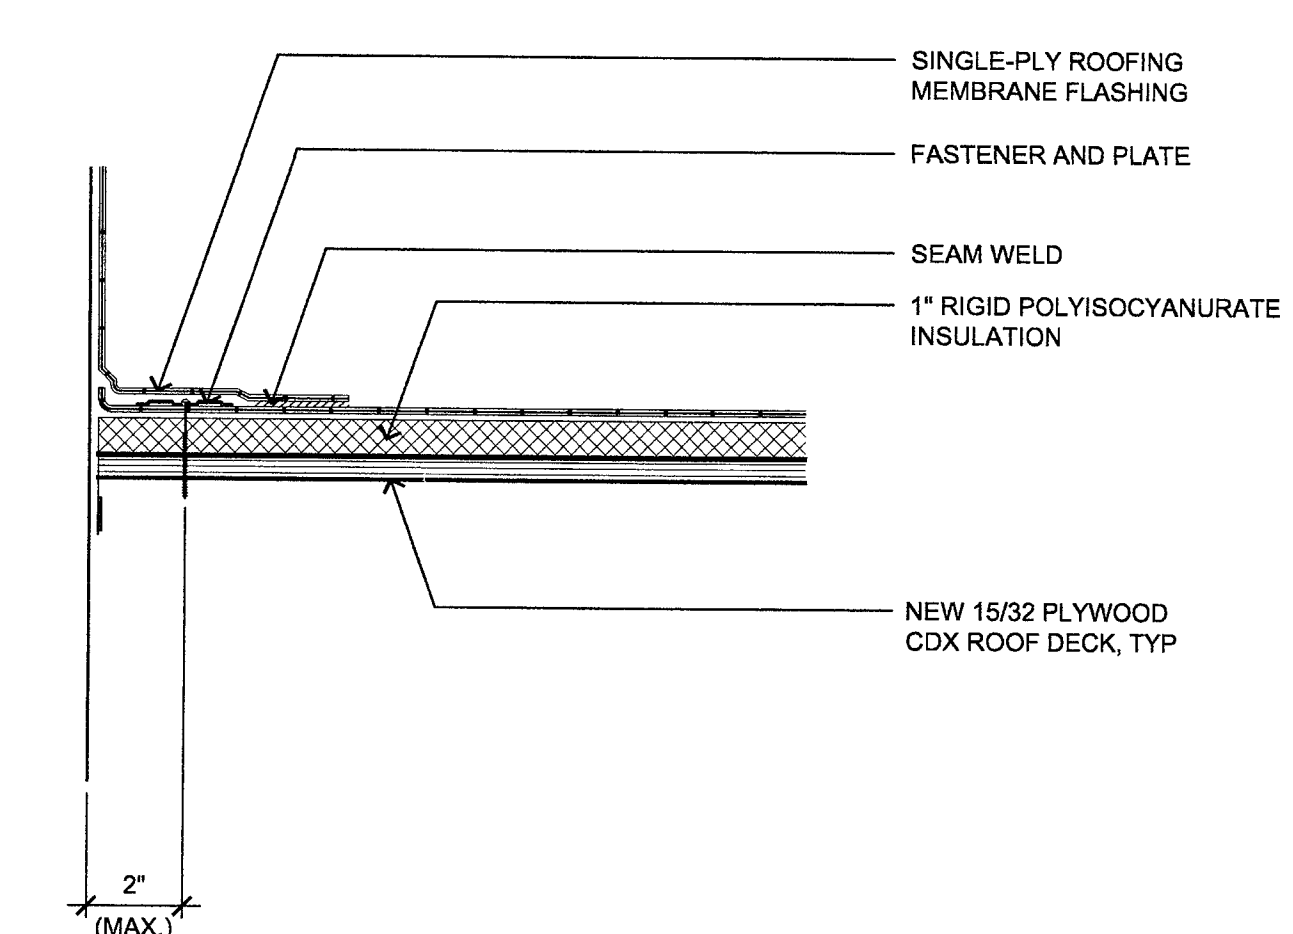

415 FLASHING / FASTENER AT PARAPET
3/8"=1'-0"

REVISIONS

CONSULTANT

JMA ARCHITECTURE STUDIOS
10158 COLLETON CRESS DRIVE
LAS VEGAS, NEVADA 89144 702-735-1000

CITY OF LAS VEGAS
DOWNTOWN SENIOR SERVICES CENTER
NEIGHBORHOOD SERVICES

BID SET

STOPP

OWNER: CITY OF LAS VEGAS
DEPARTMENT OF PUBLIC WORKS
ARCHITECTURAL SERVICES

400 EAST STEWART AVENUE
LAS VEGAS, NEVADA 89101
PHONE: (702) 226-6535
FAX: (702) 382-3332
TDD: (702) 386-9108

DRAWN: B. S. J. J. J.

TITLE: 8. S. J. J. J.

DATE: September 8, 2004

SCALE: See Details

DWG NO: 04-15341-01

CDD DWS NO: 521-287

Roof Details

REV NO:

A4.30