




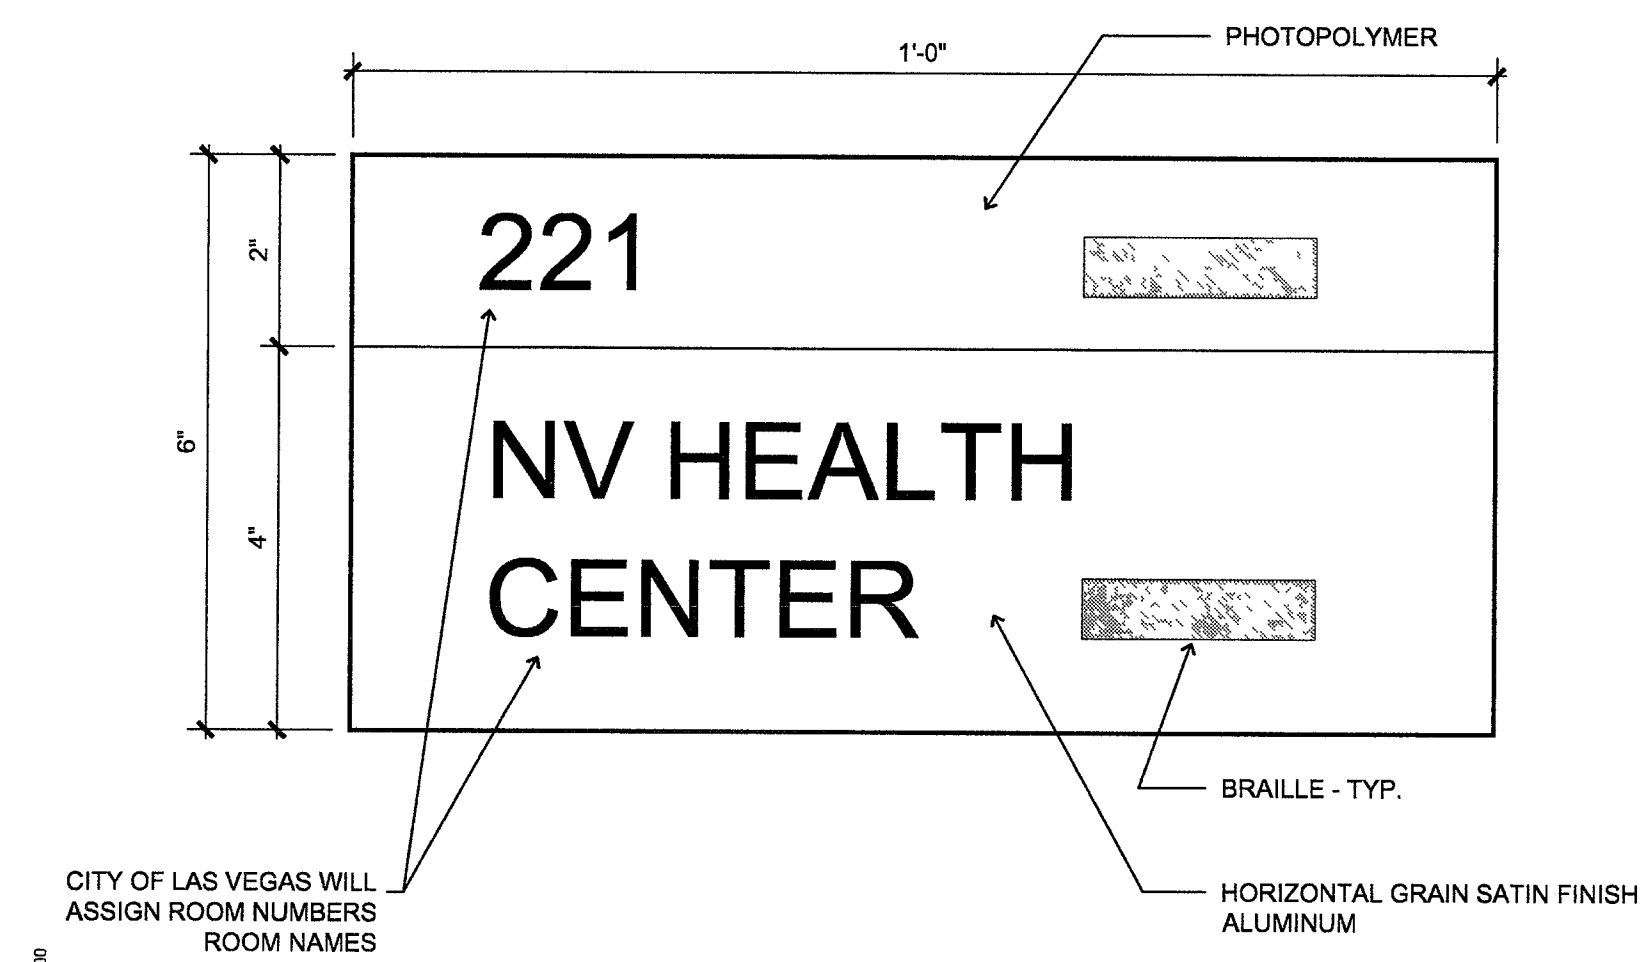


901 SIGN TYPE A
Half Scale

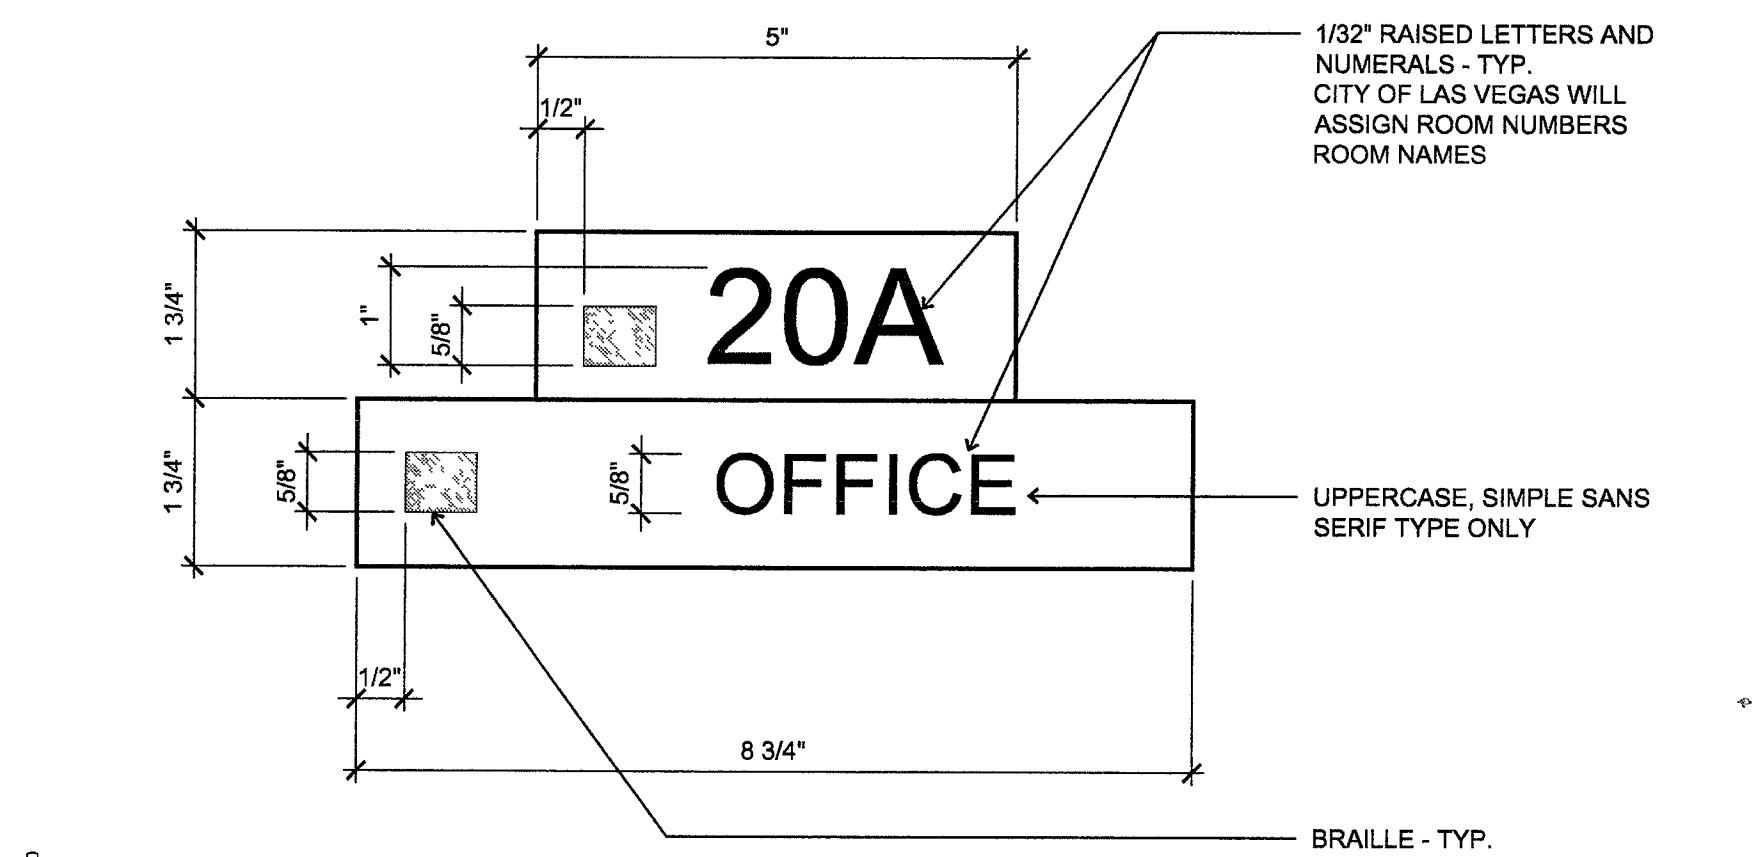


902 SIGN TYPE B
Half Scale

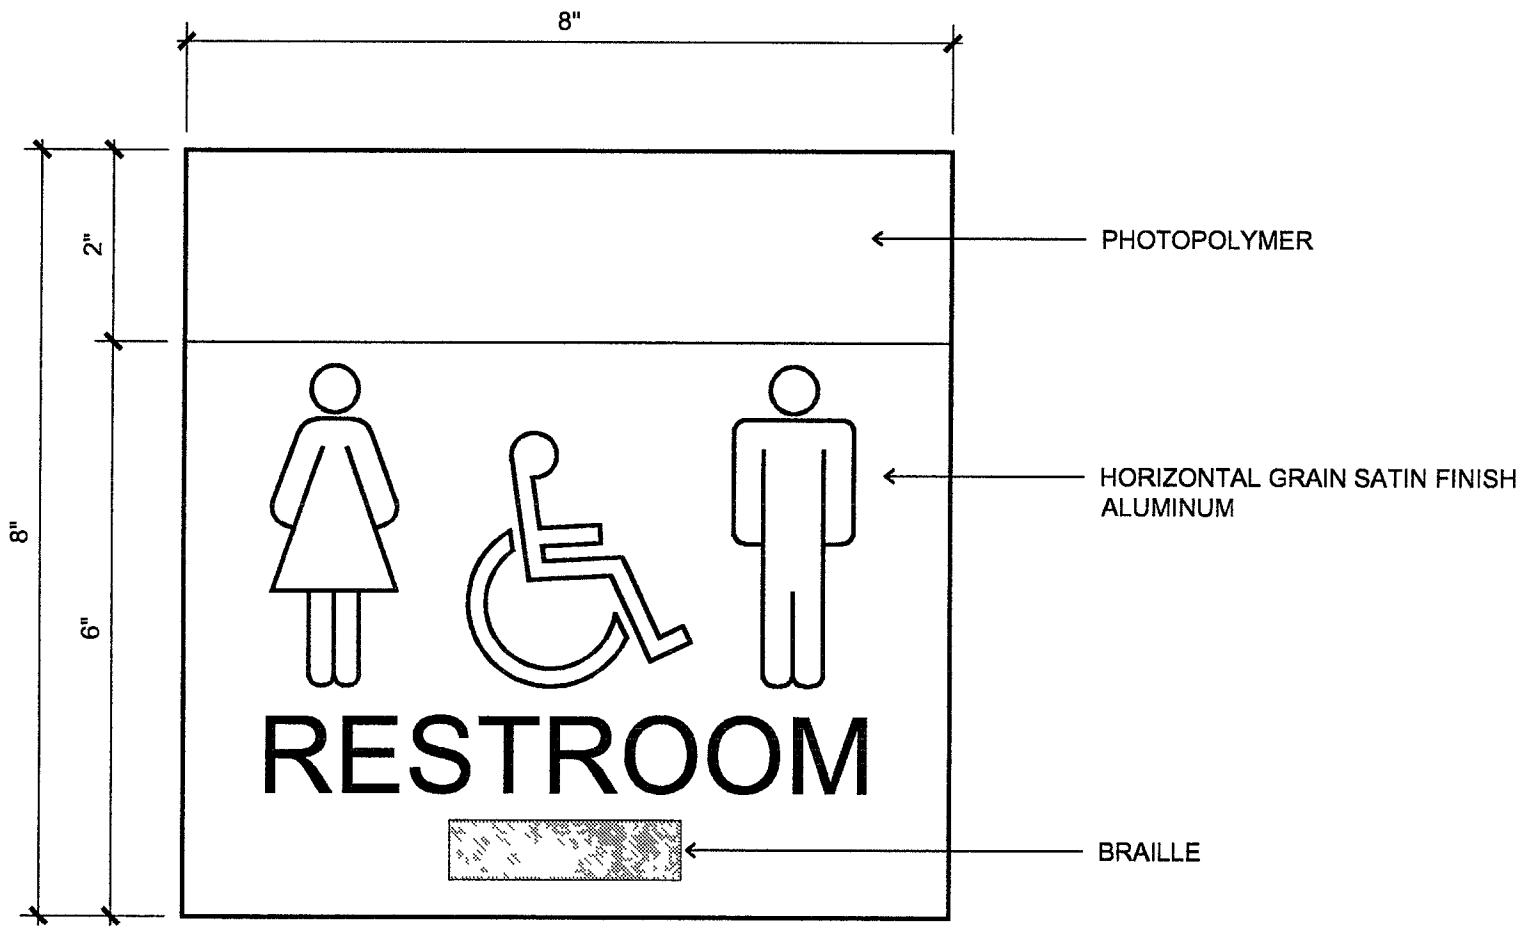


903 SIGN TYPE C
Half Scale

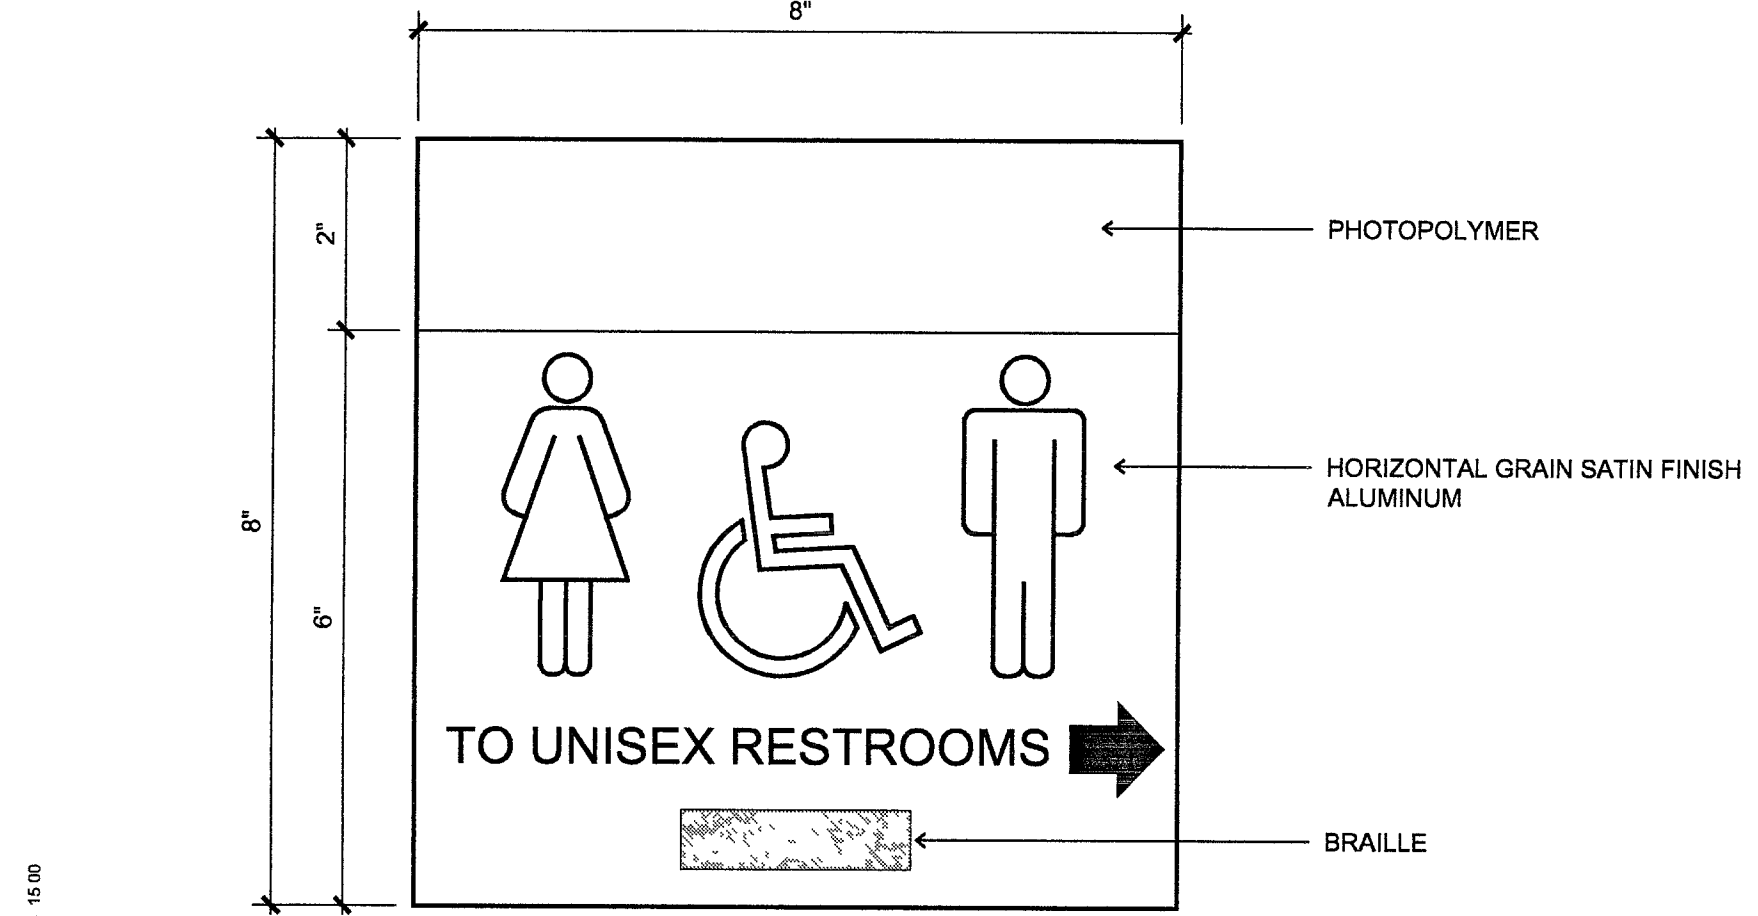

904 SIGN TYPE D
Half Scale

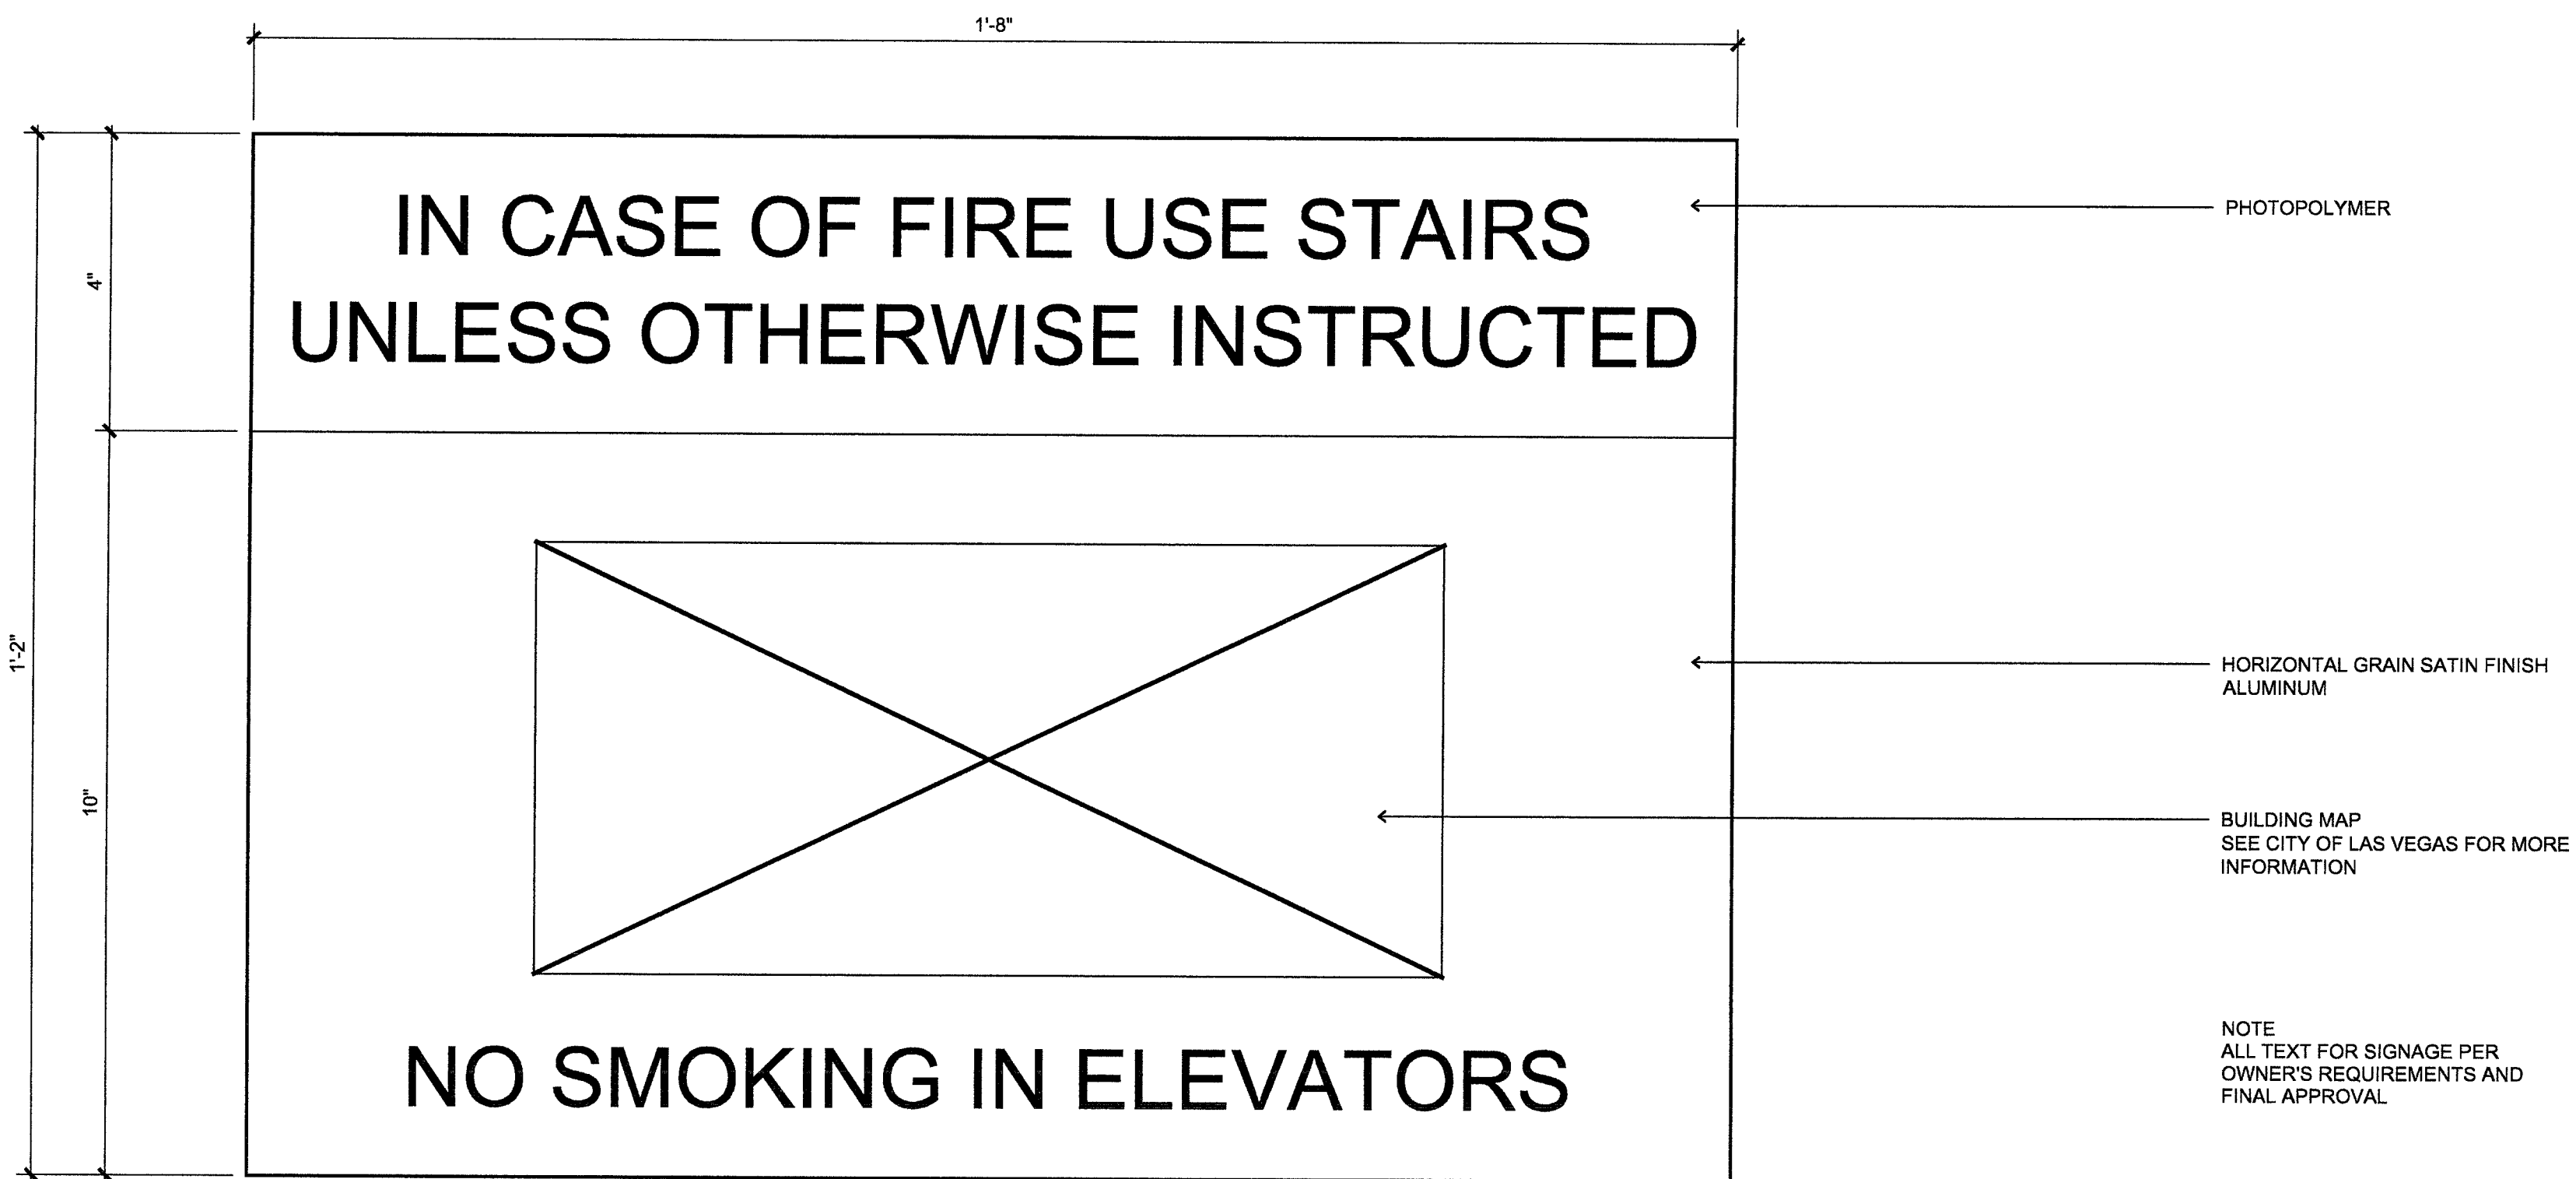


SIGN TYPE E

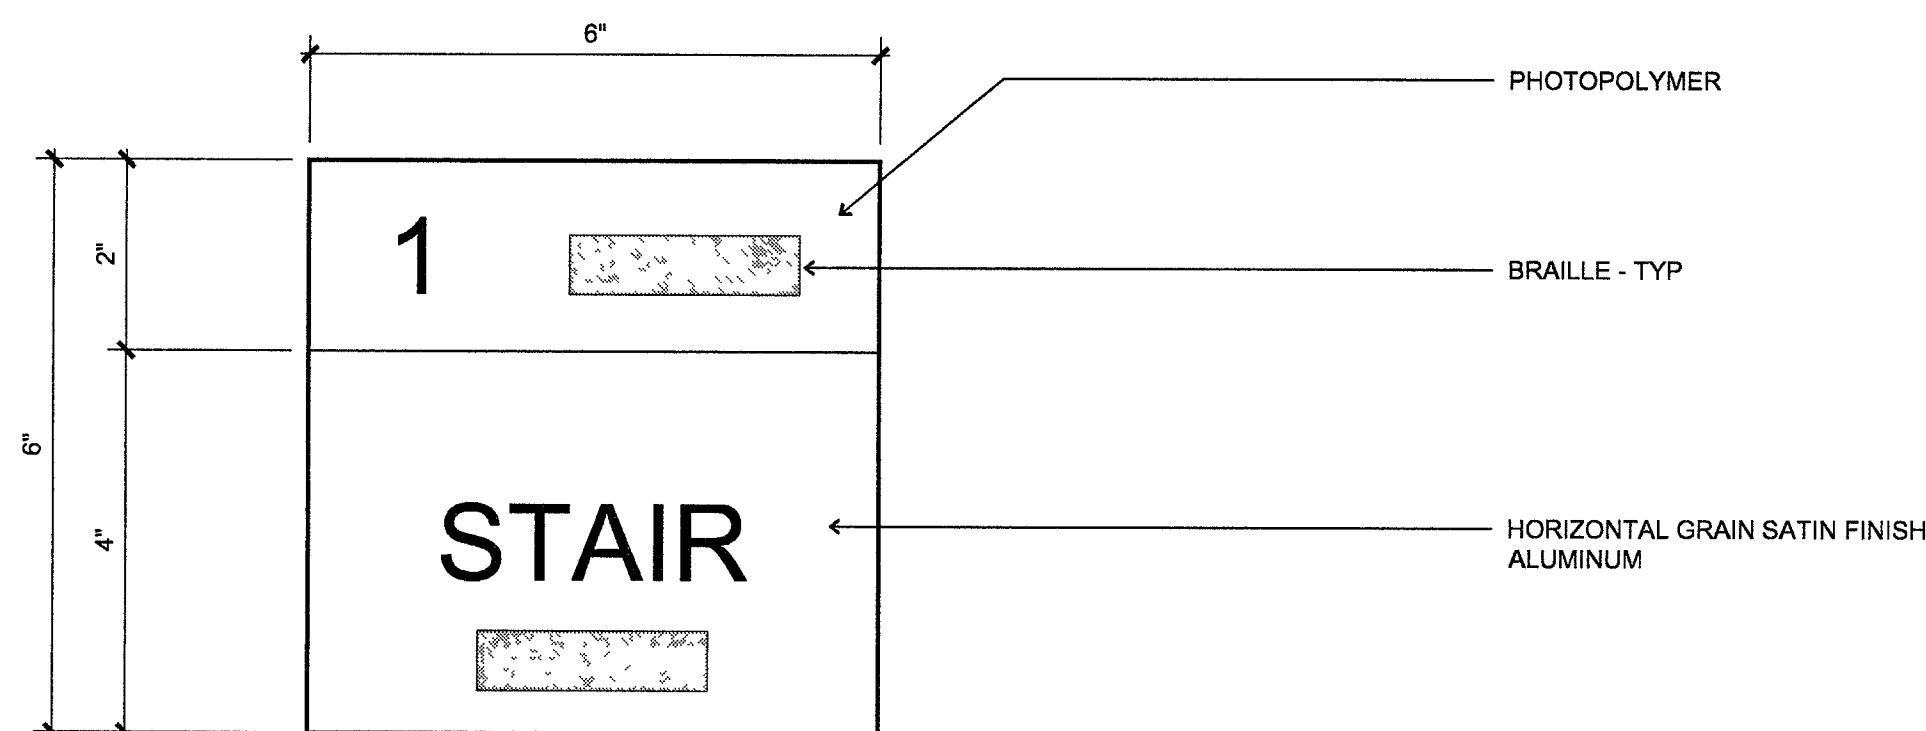

SIGN TYPE F

905 SIGN TYPES E and F
Half Scale

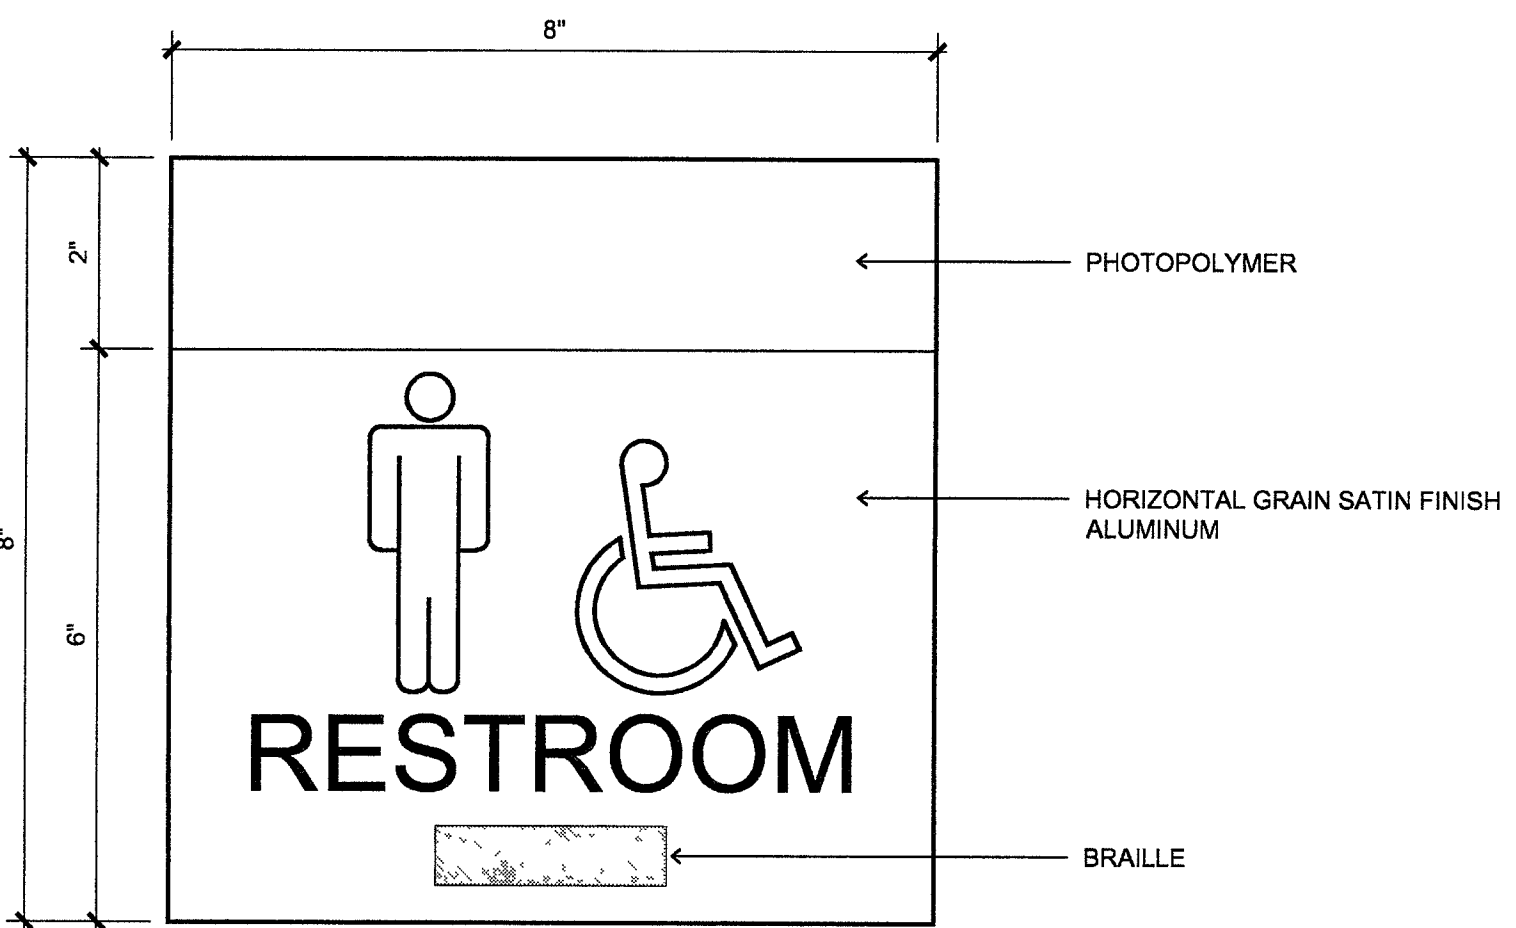

906 SIGN TYPE G
Half Scale

REVISIONS

JMA ARCHITECTURE STUDIOS

CITY OF LAS VEGAS
DOWNTOWN SENIOR SERVICES CENTER
NEIGHBORHOOD SERVICES

BID SET

OWNER: CITY OF LAS VEGAS
DEPARTMENT OF PUBLIC WORKS
ARCHITECTURAL SERVICES

400 EAST STEWART AVENUE
LAS VEGAS, NEVADA 89101
PHONE: (702) 229-5535
FAX: (702) 262-2222
TDD: (702) 386-9108

DRAWN: B. Bulantov
FILE:
DATE: September 8, 2004
SCALE: Half Scale
REV NO: 04 15341 01
CIVIL NO: S21-287
SIGNAGE DETAILS
REV NO:

A9.43