
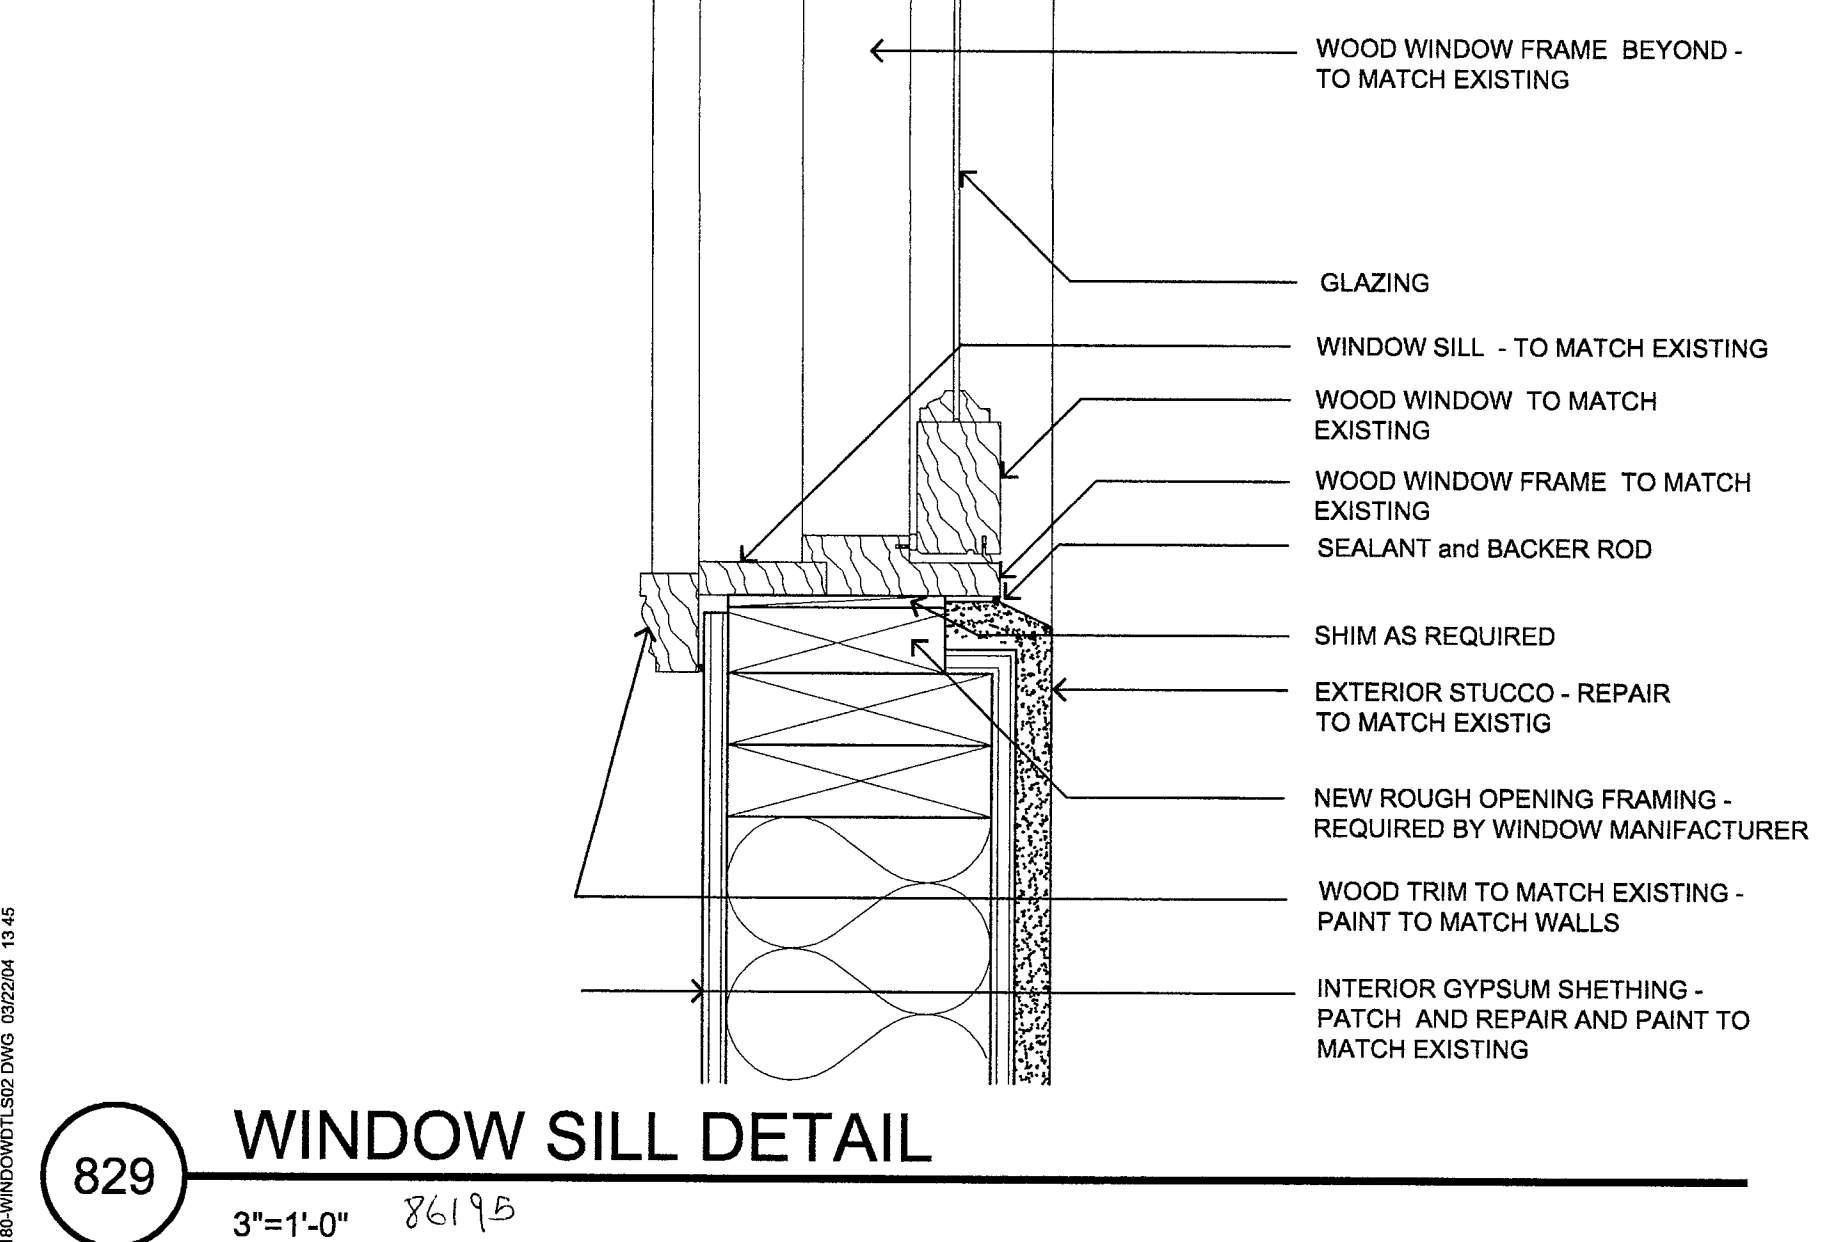
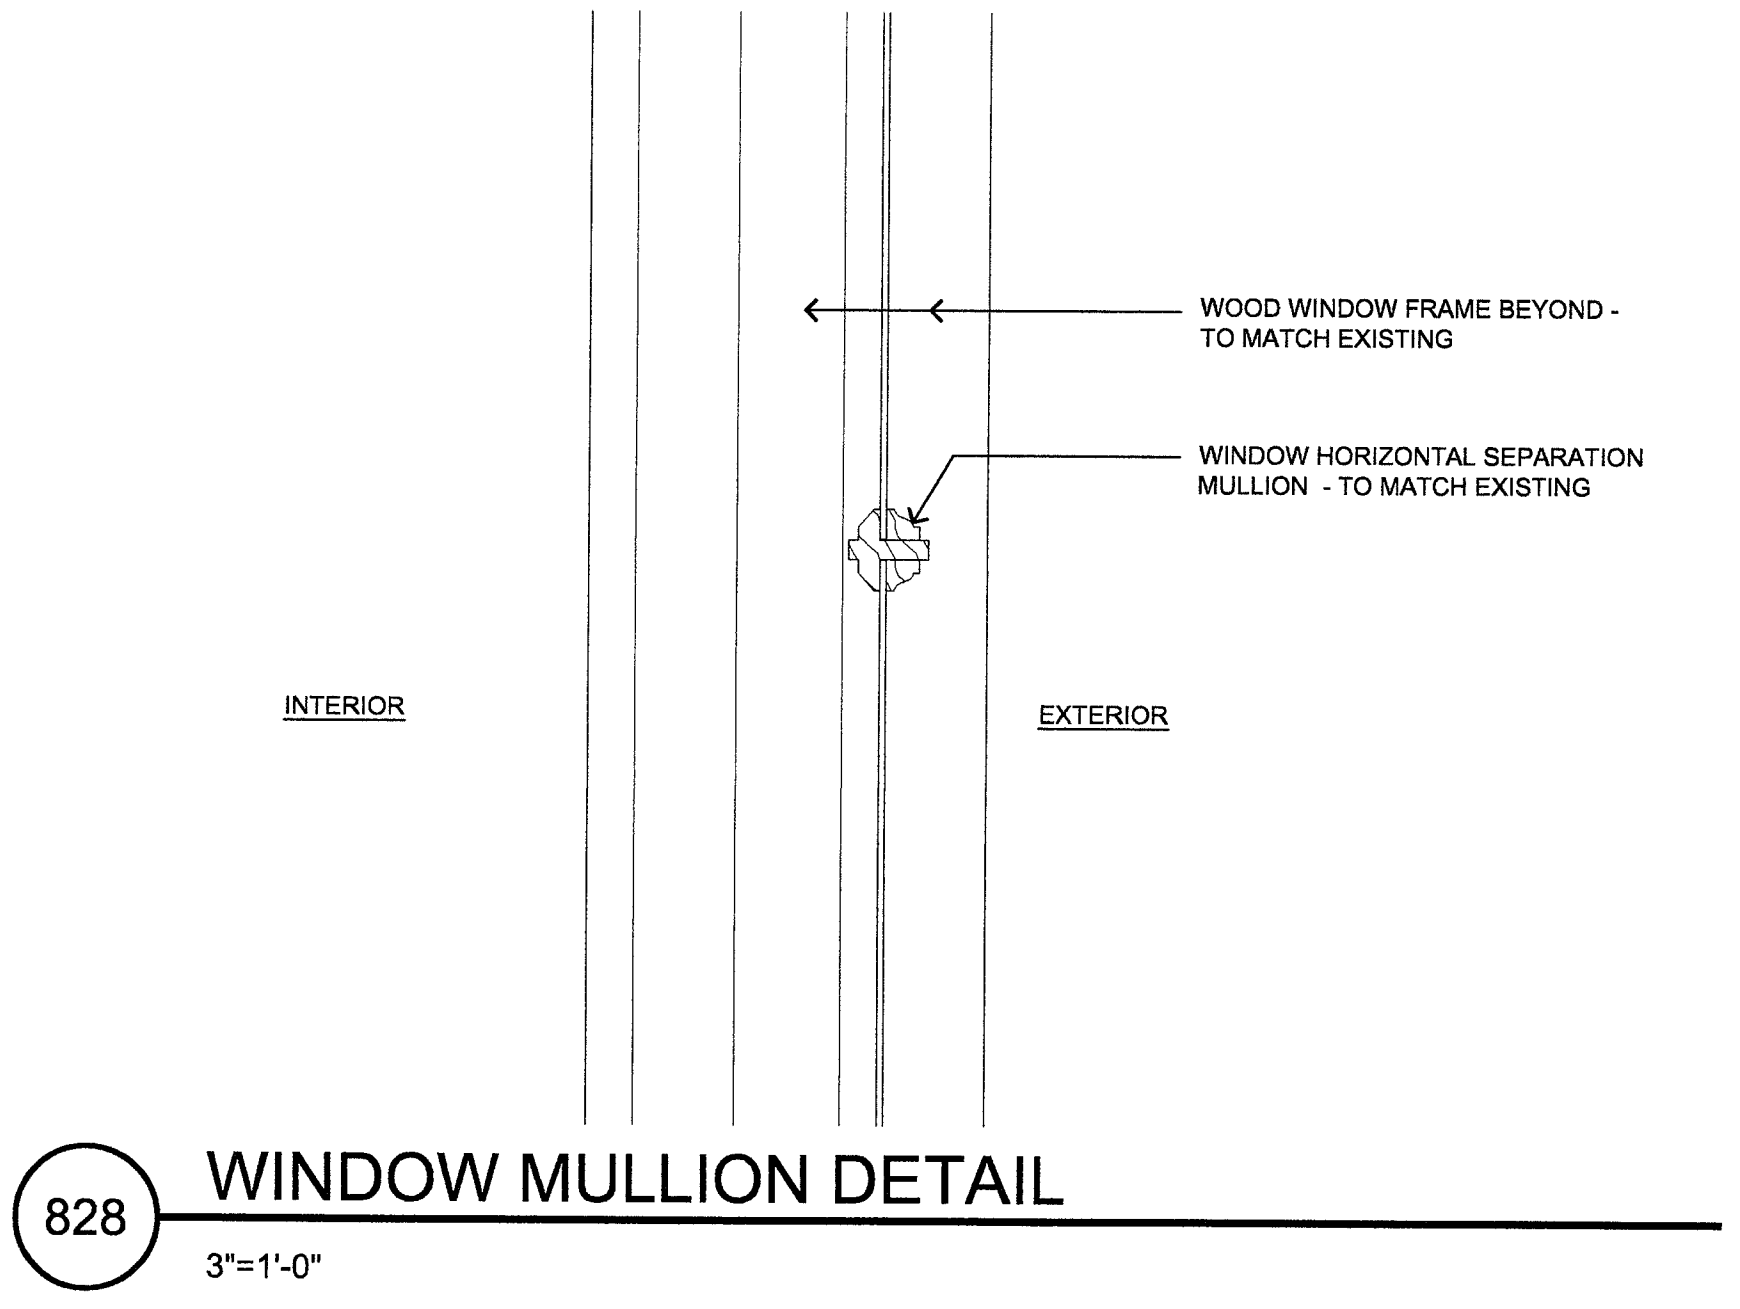
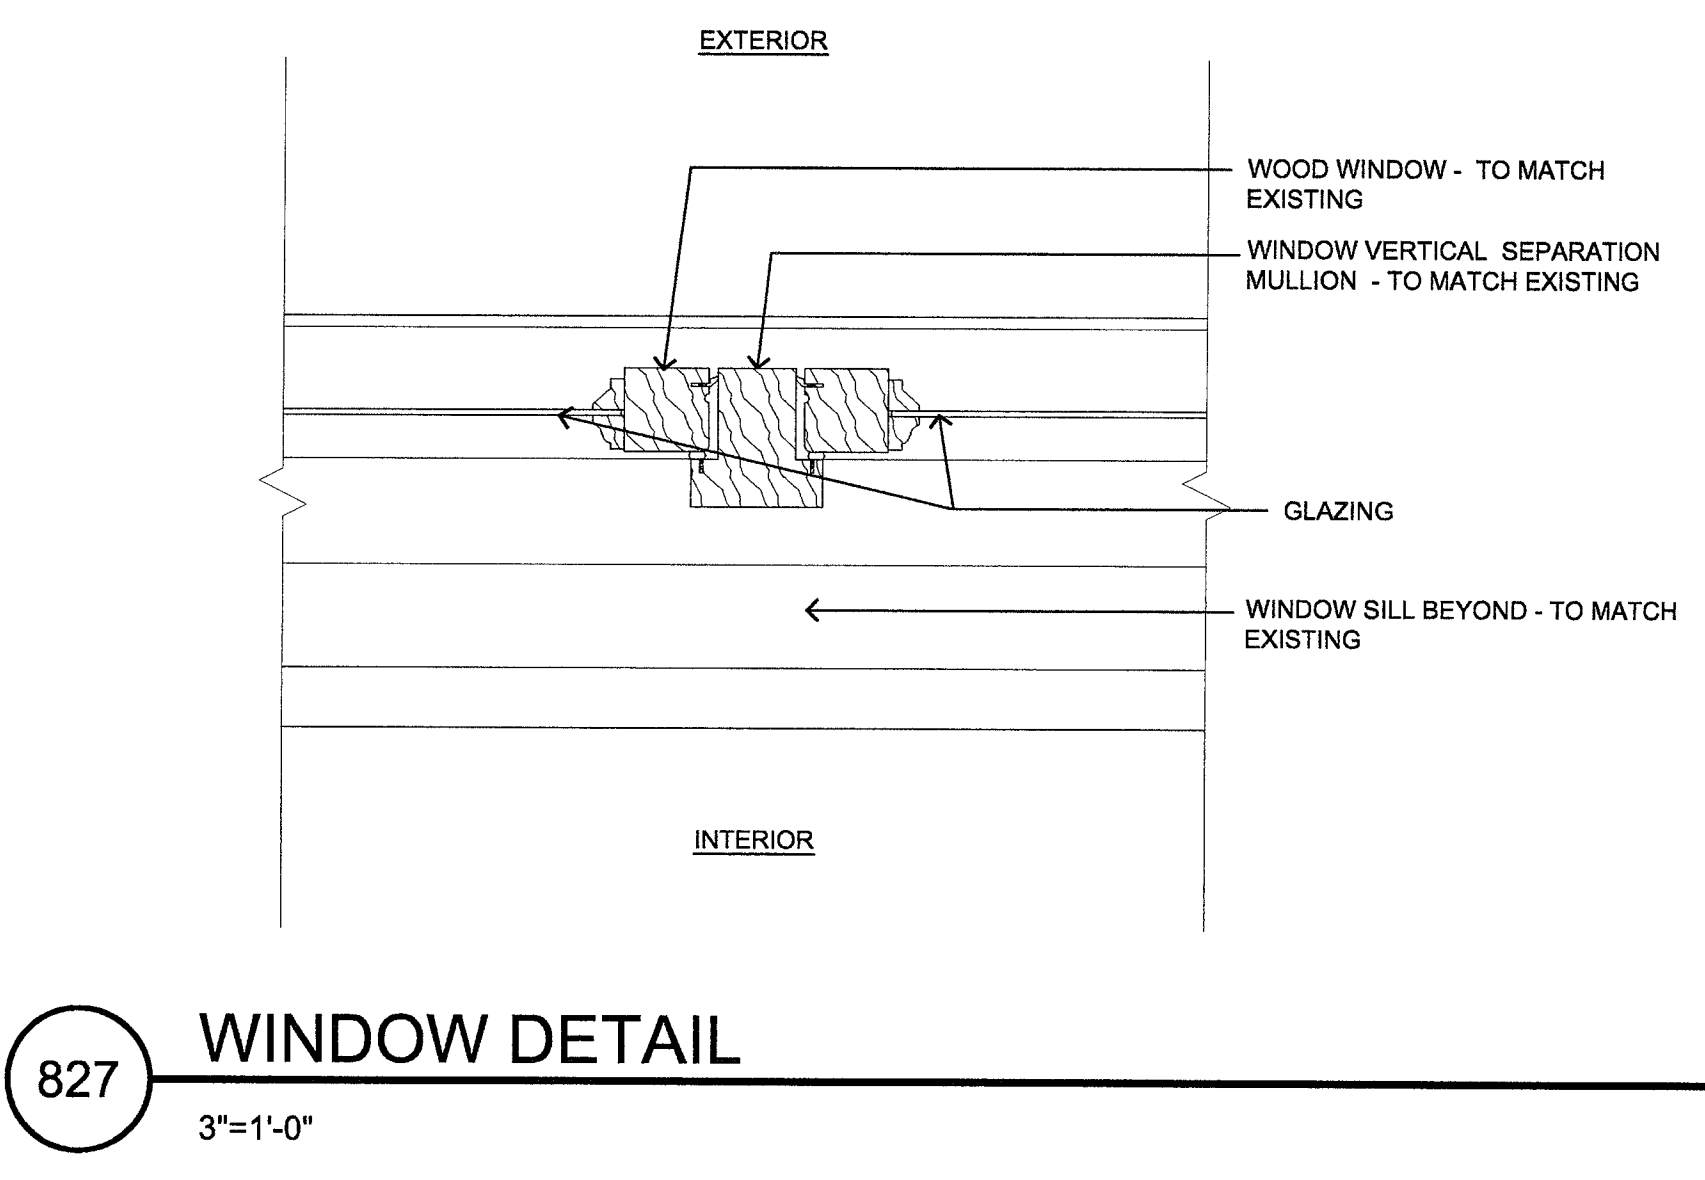
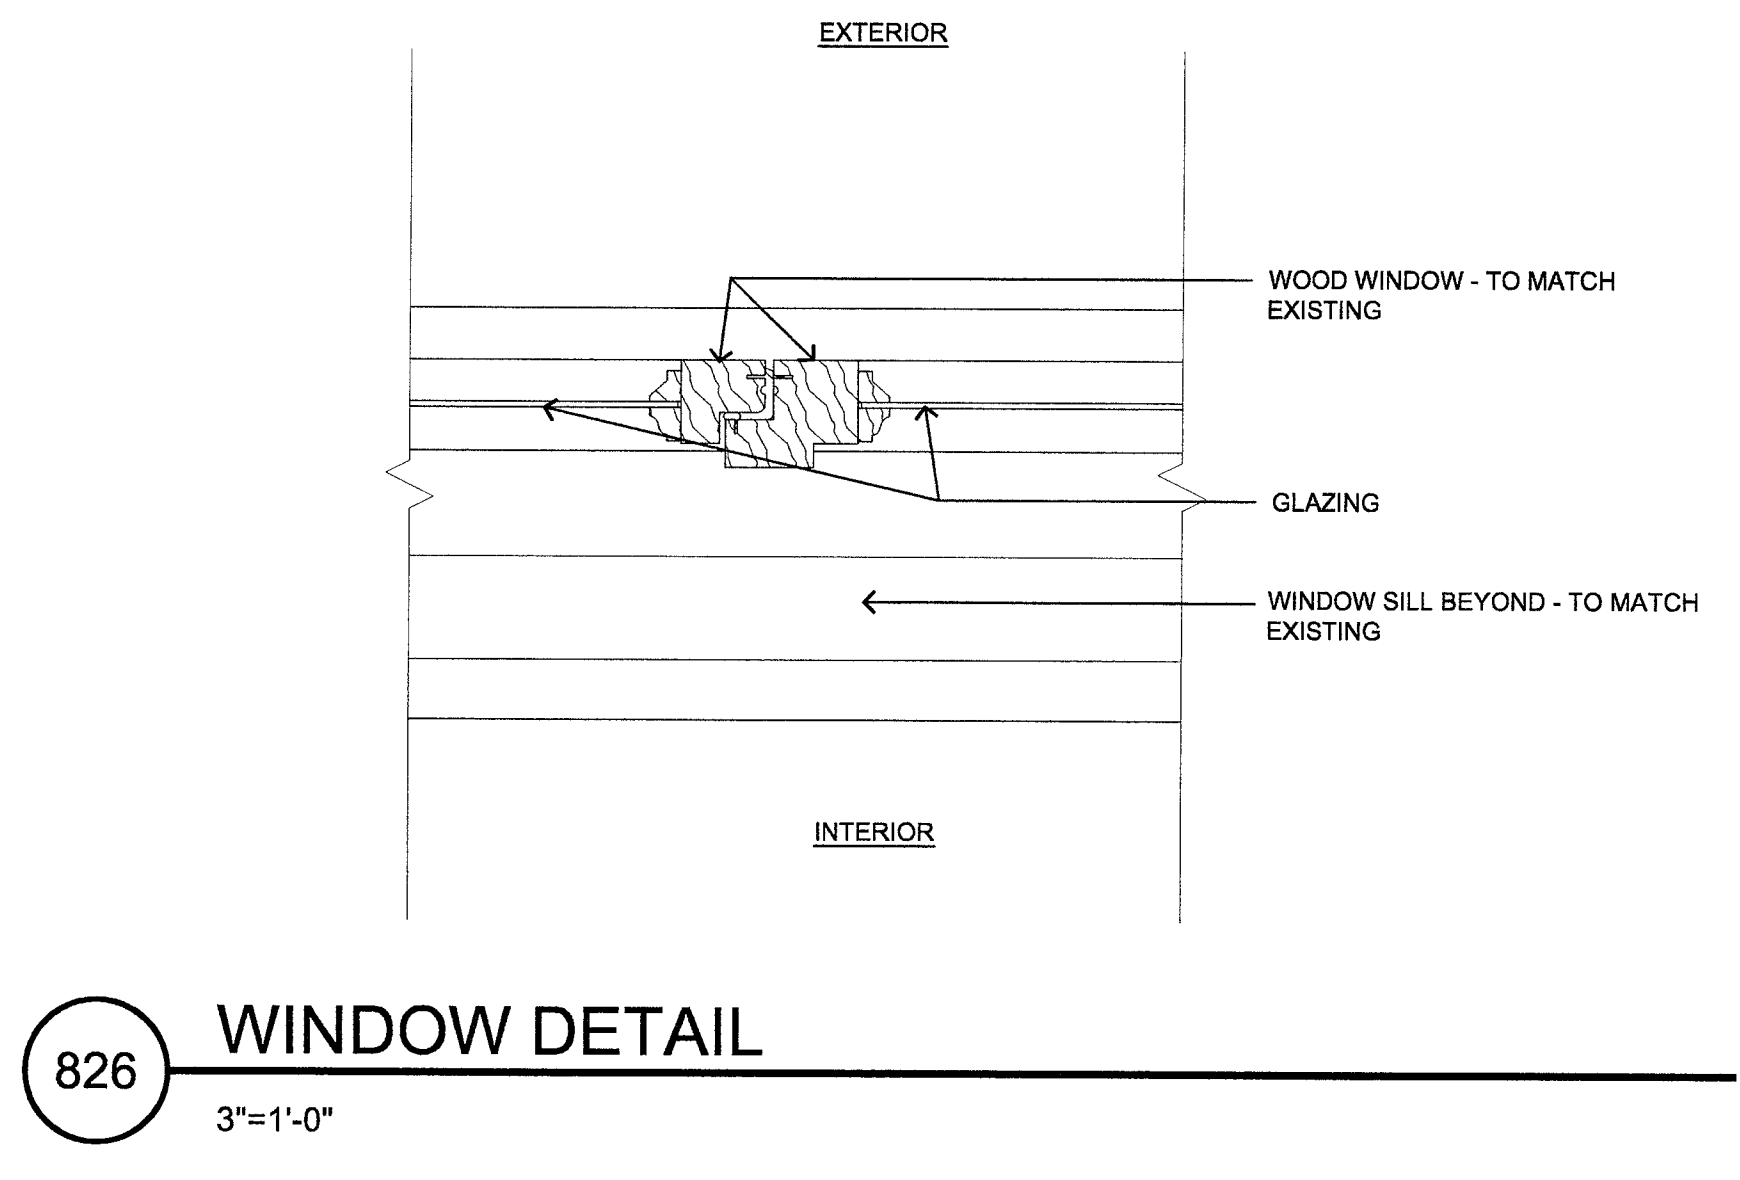
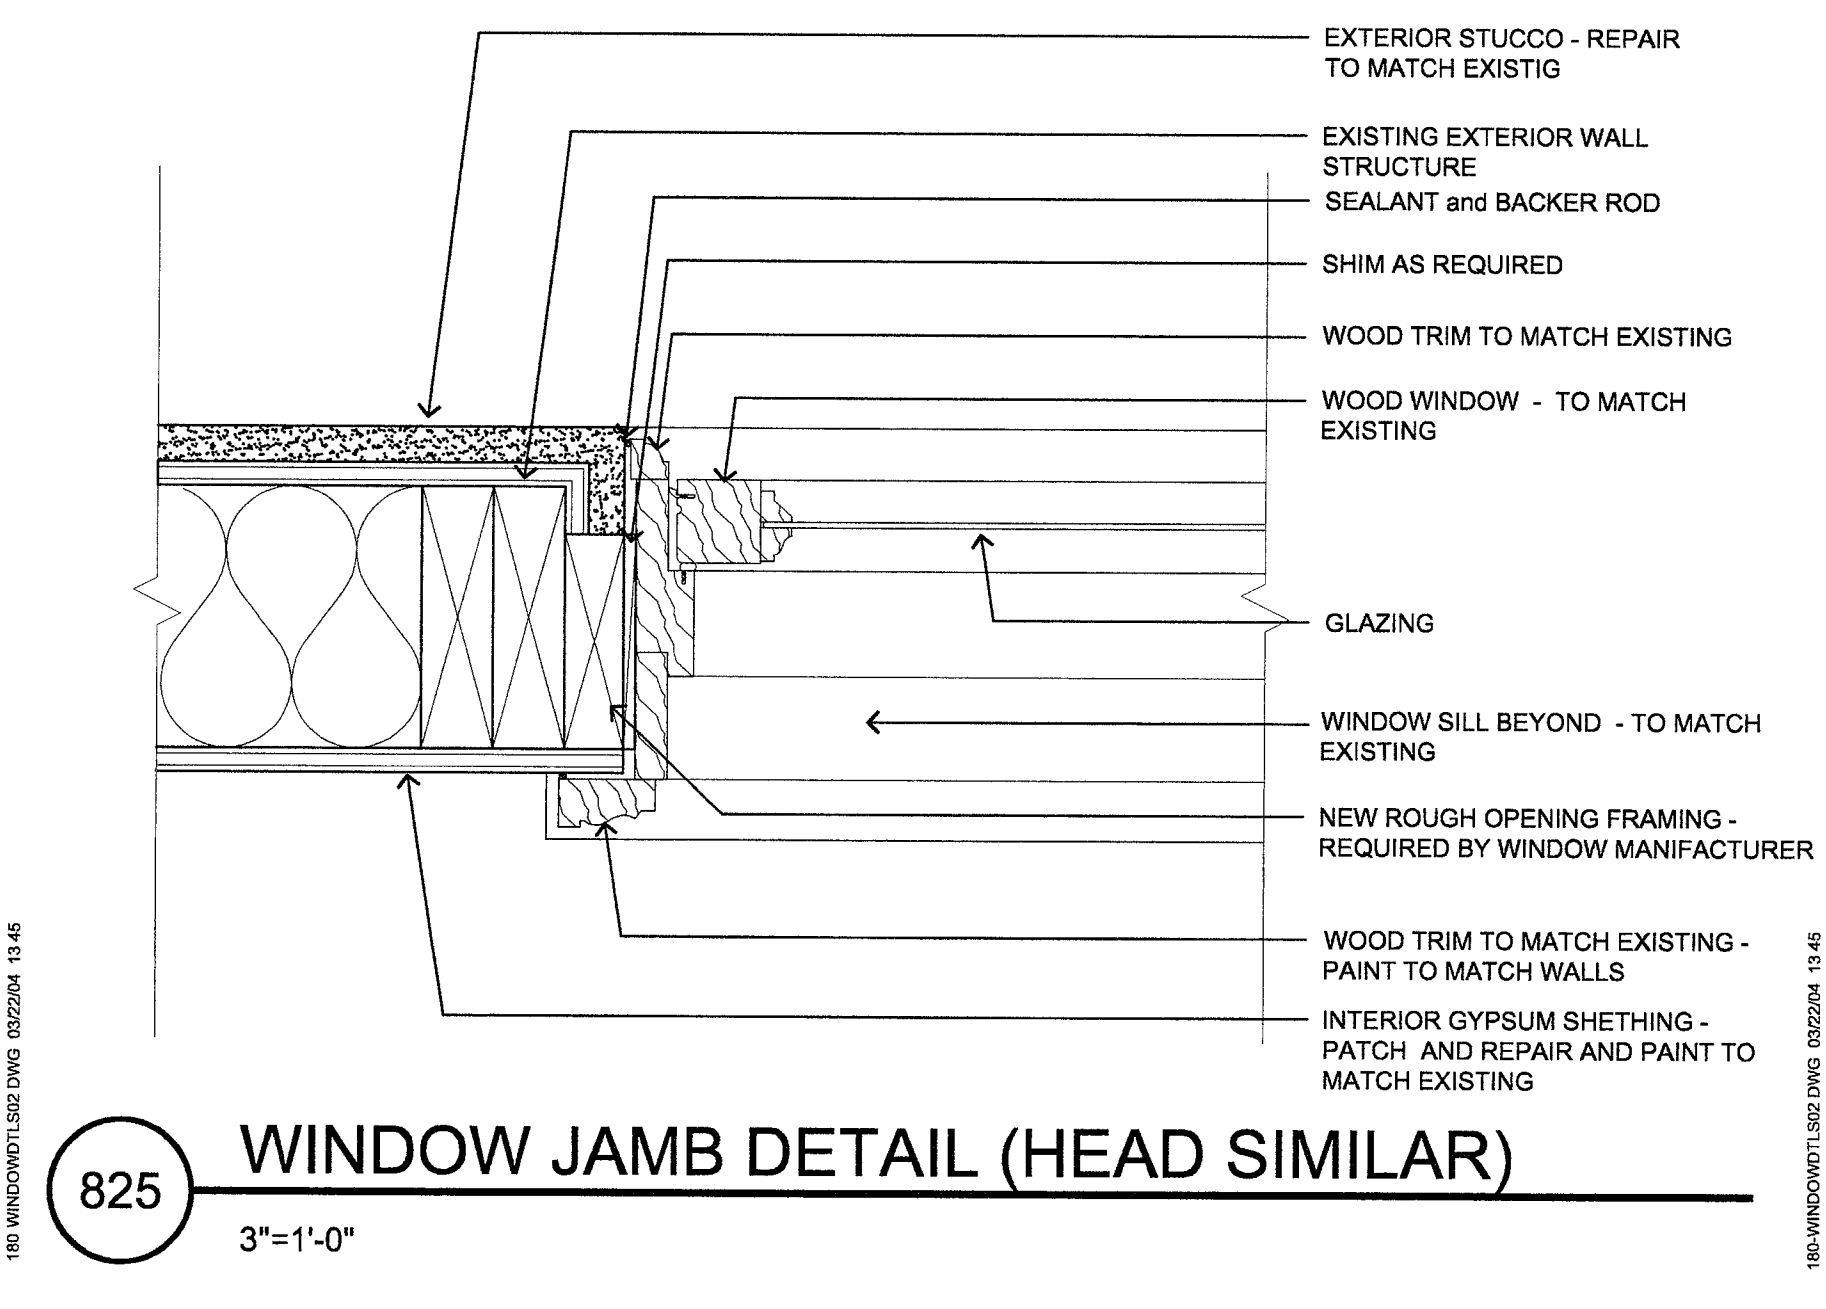
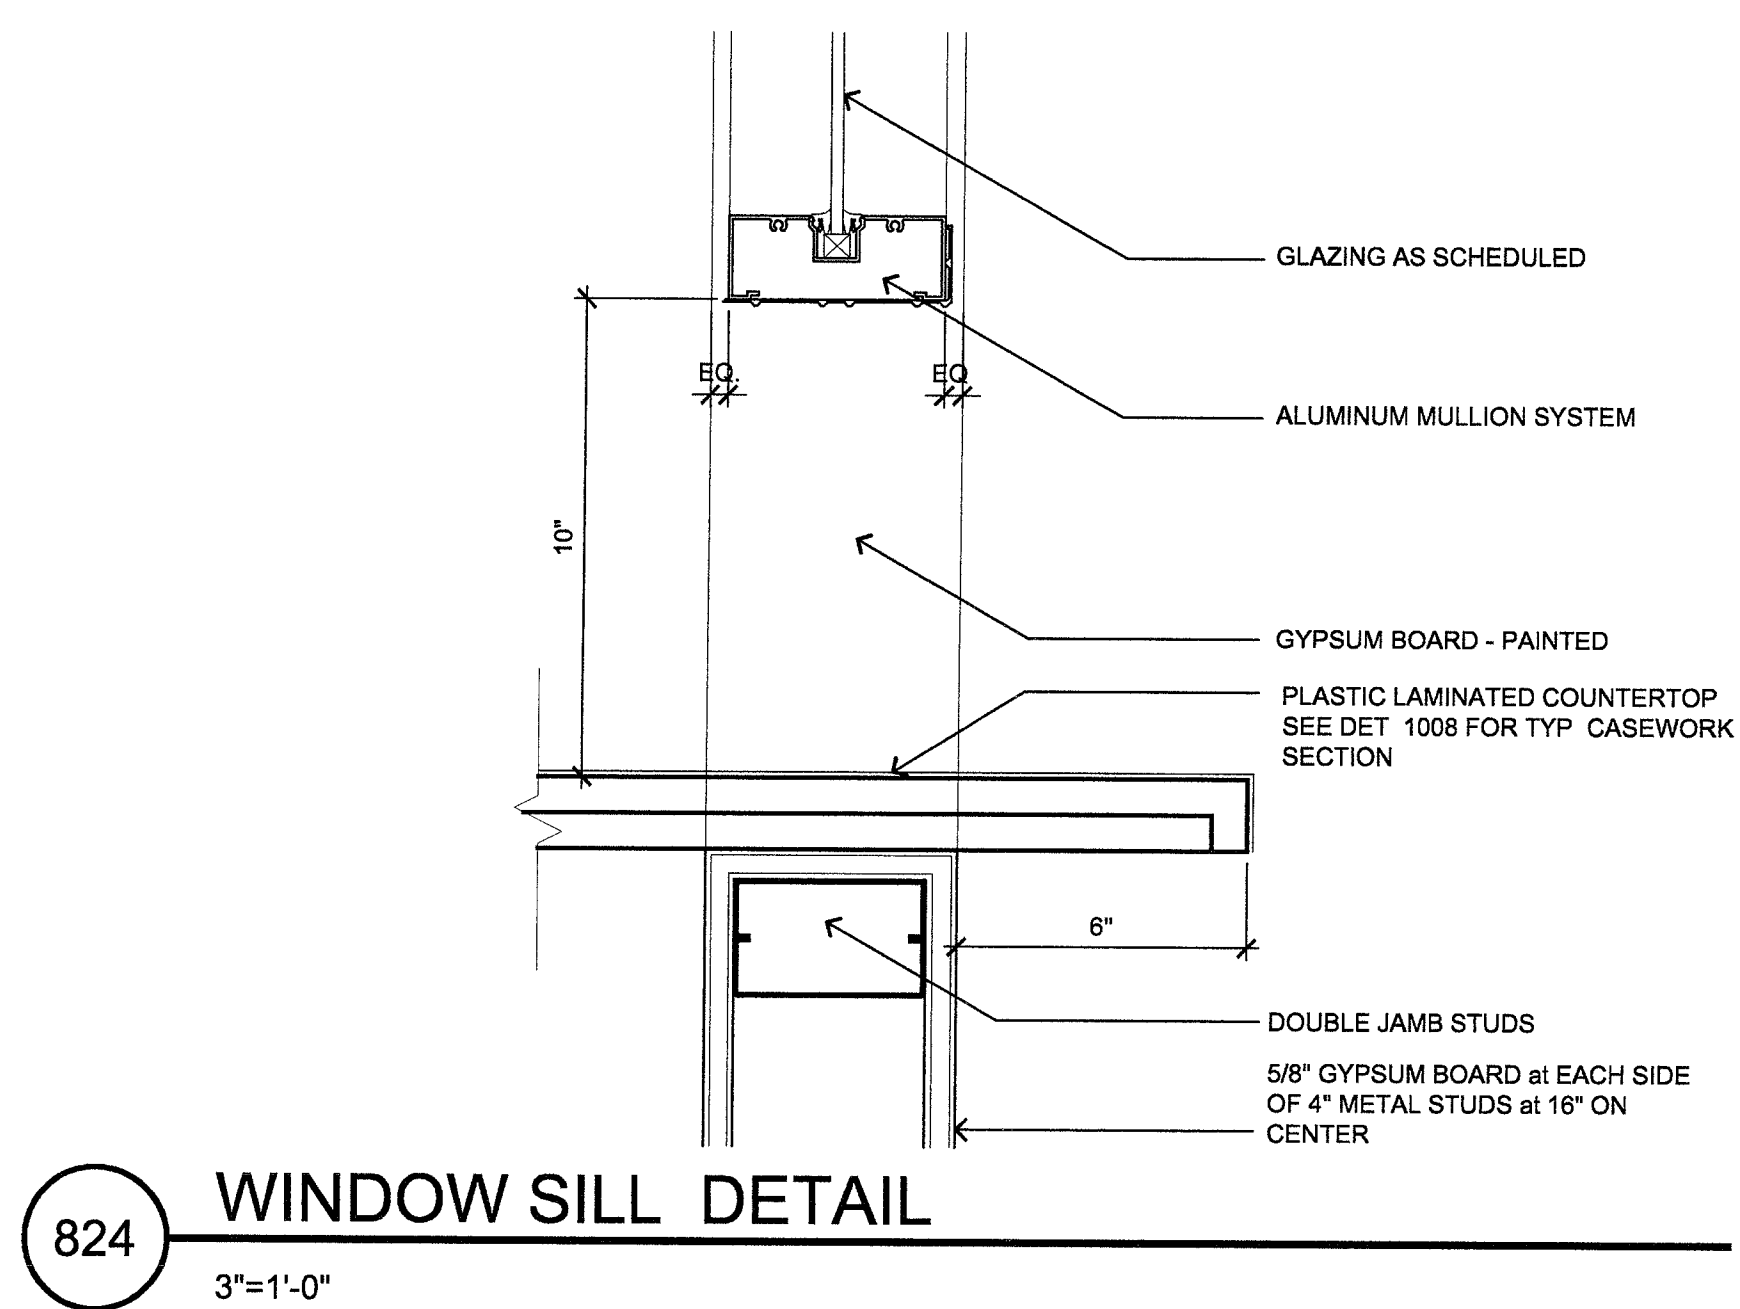
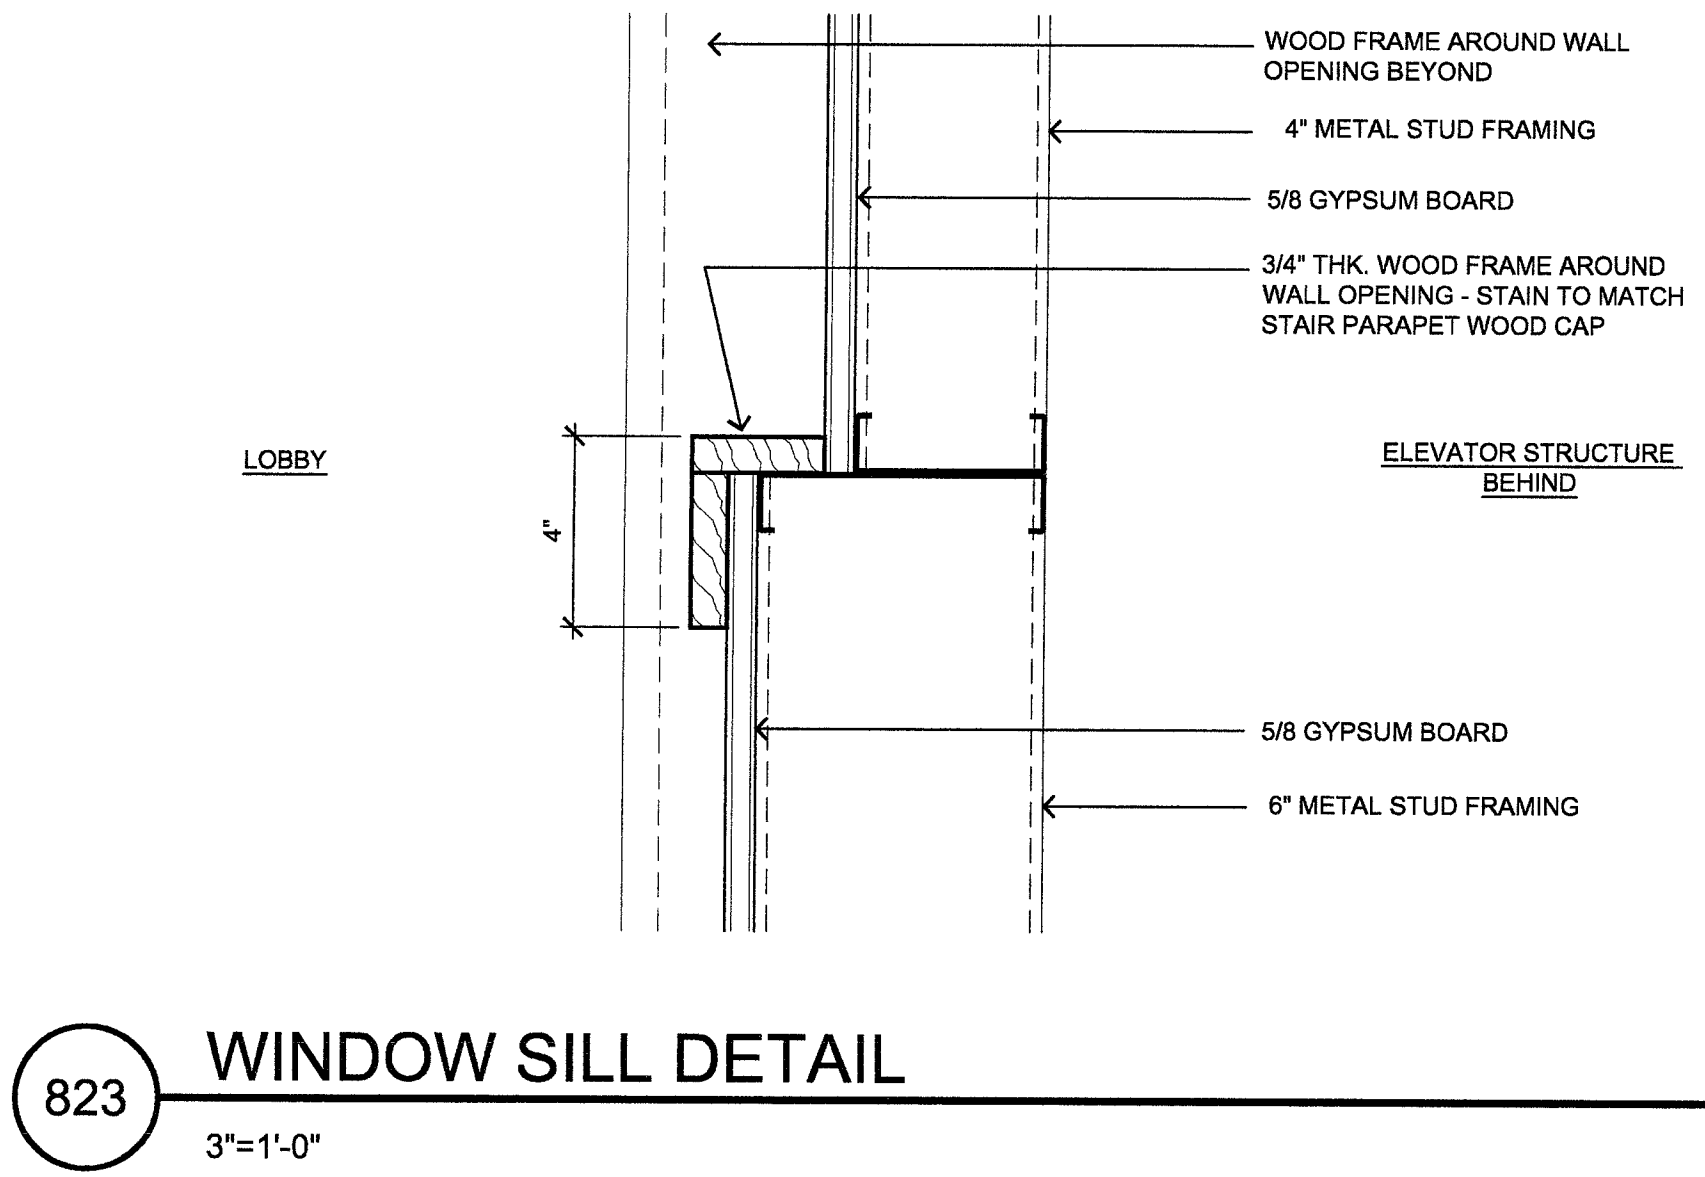
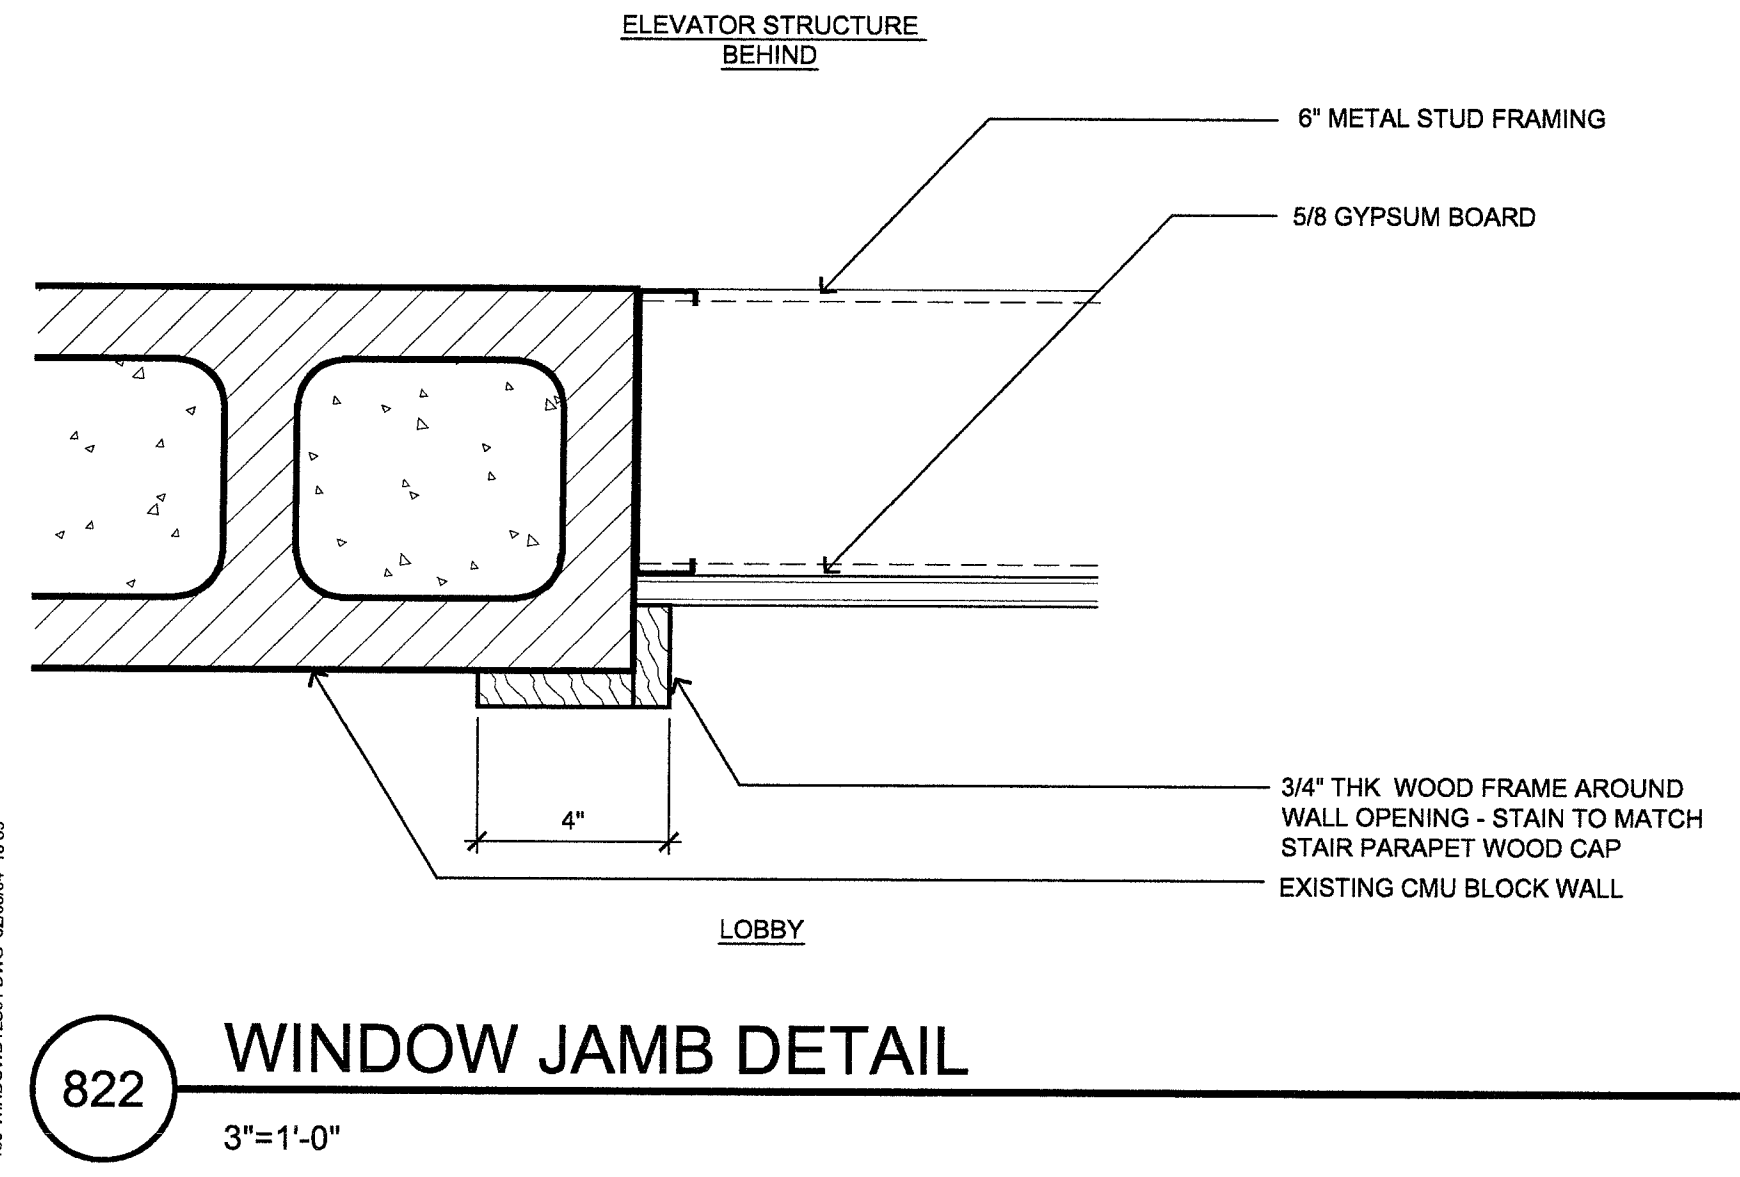
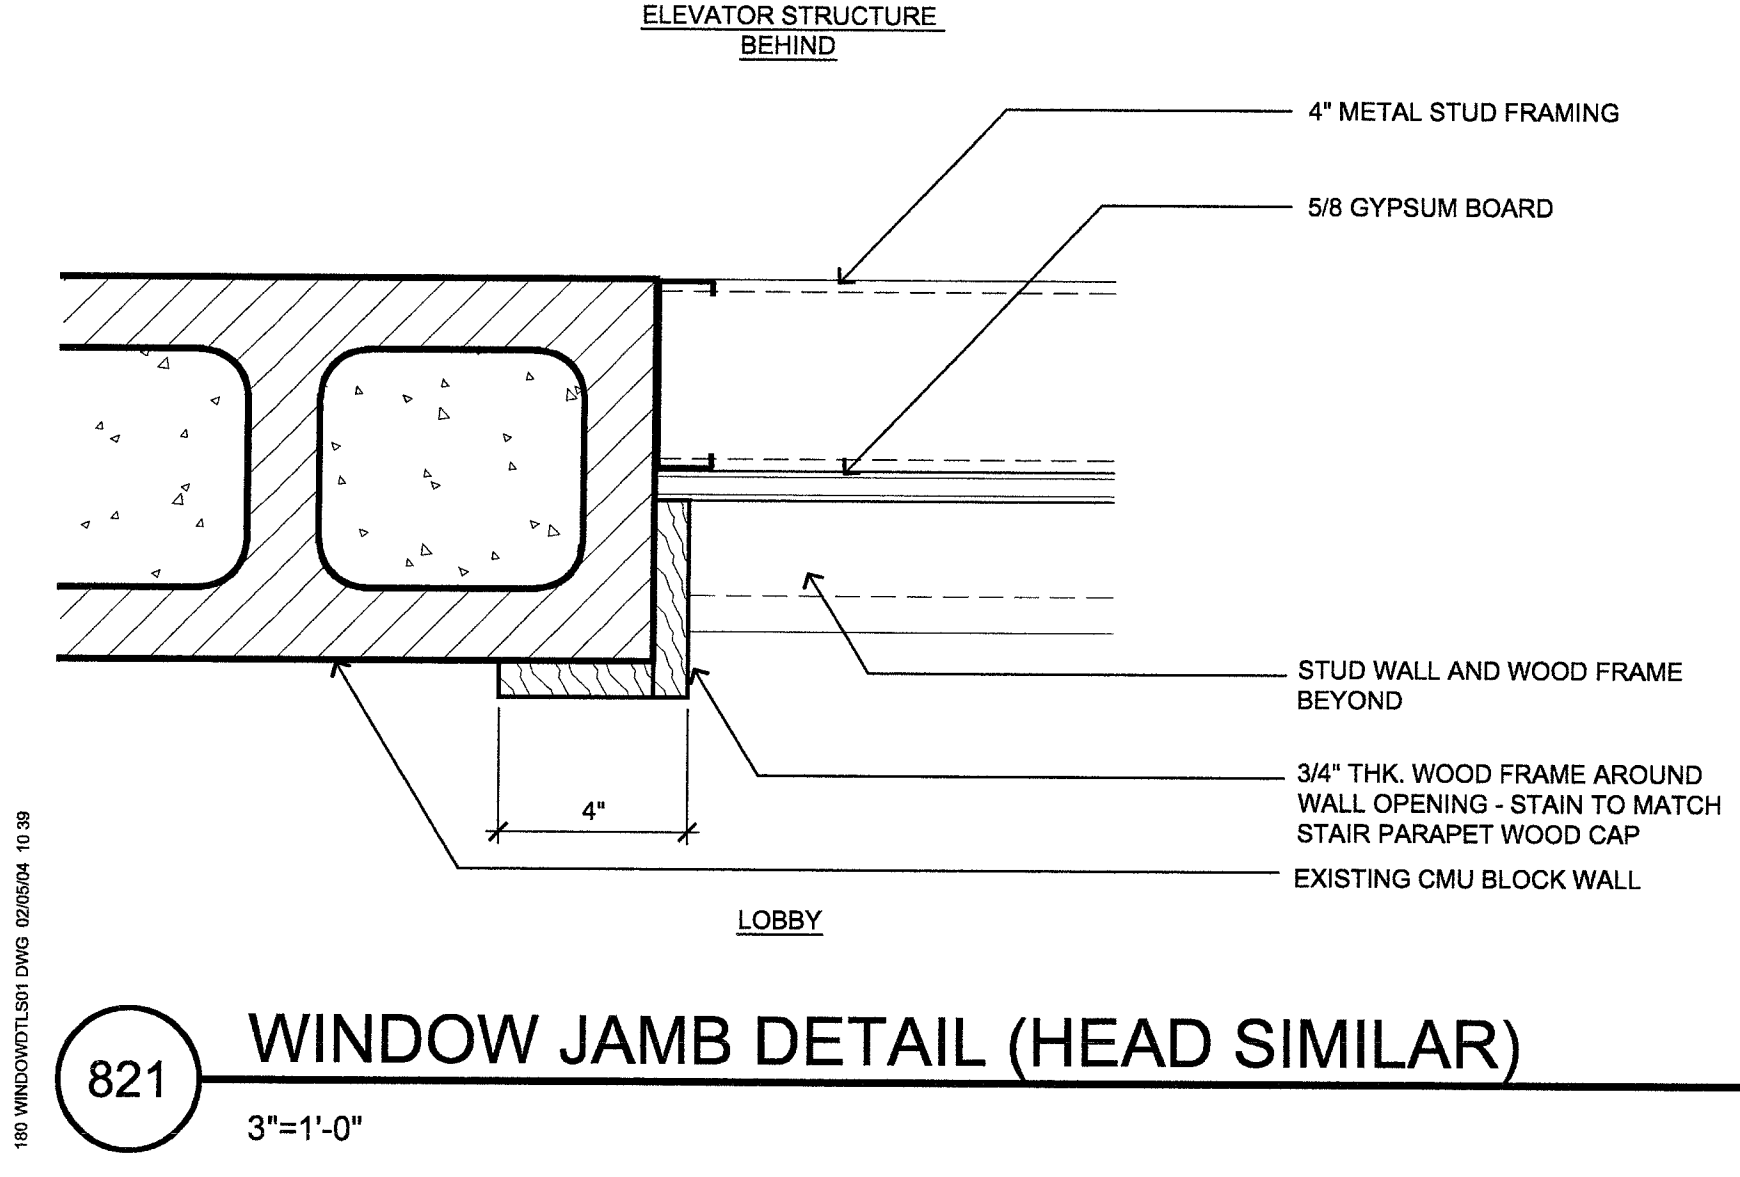
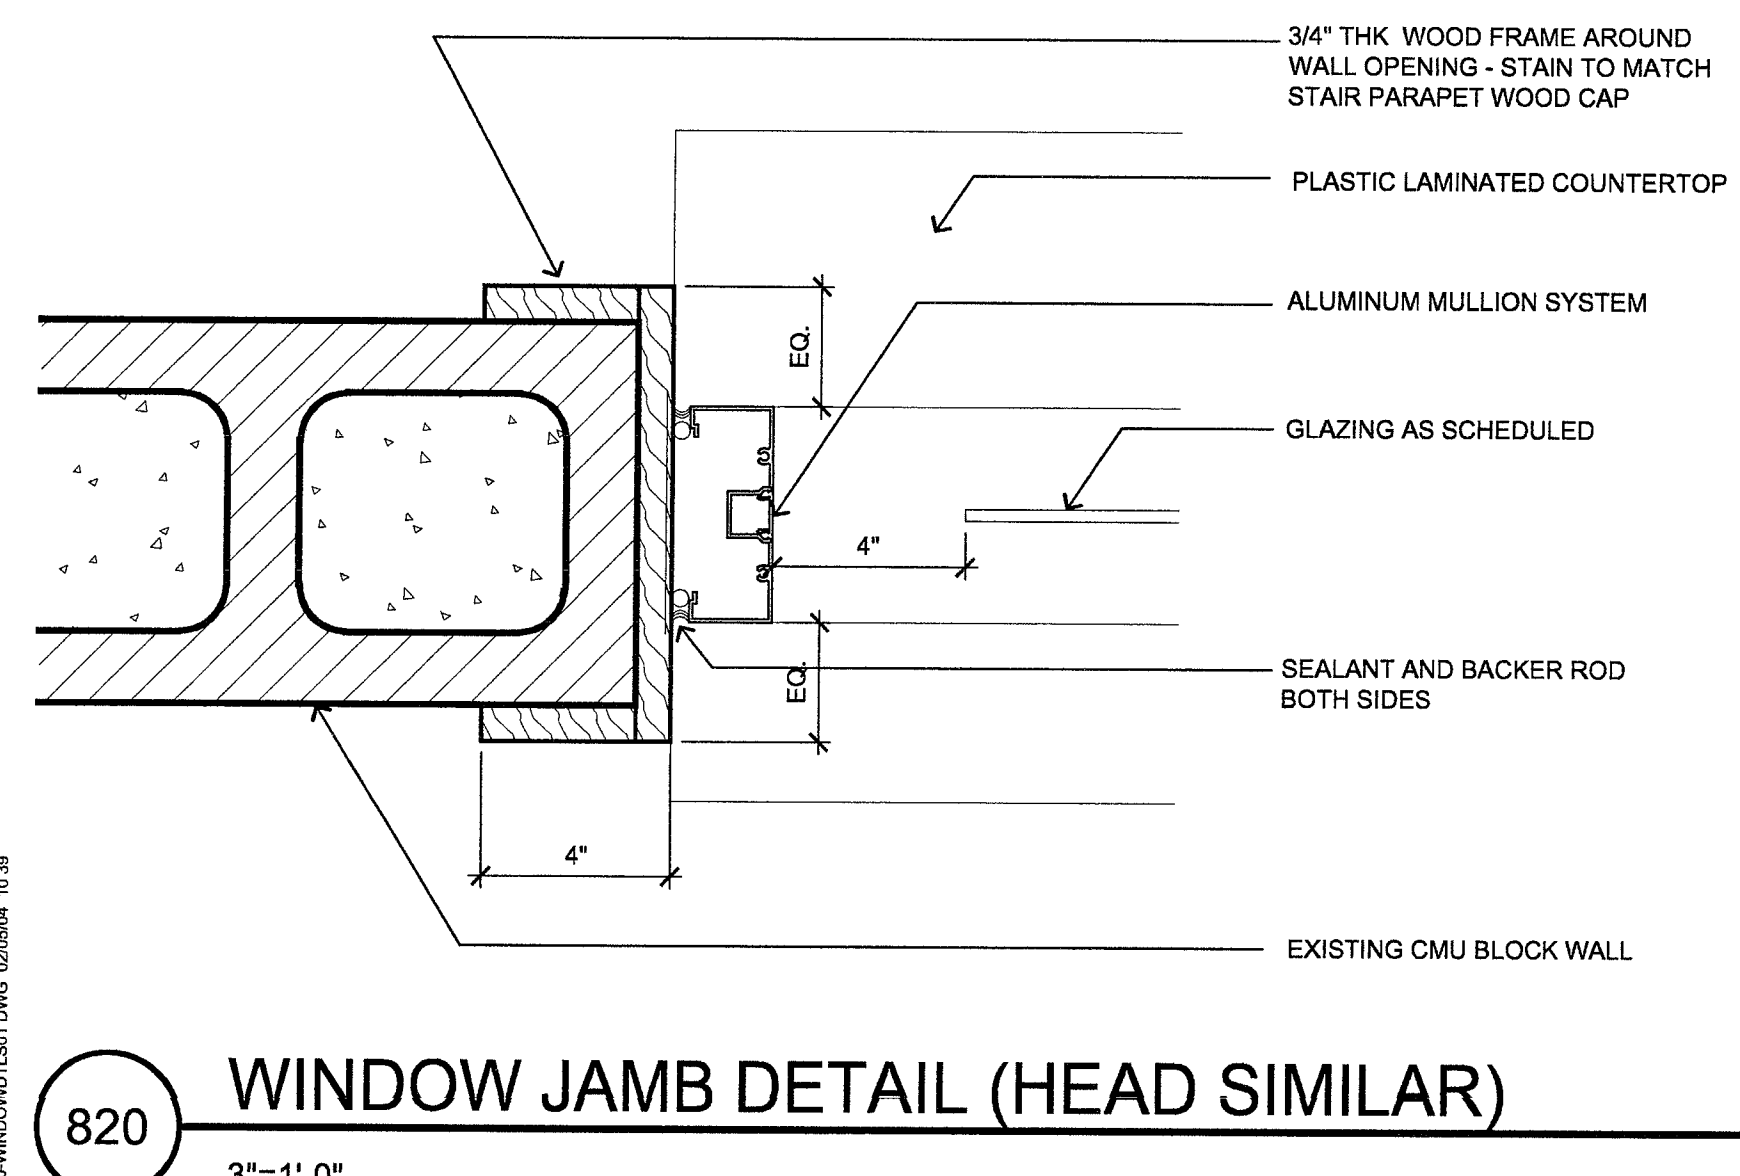
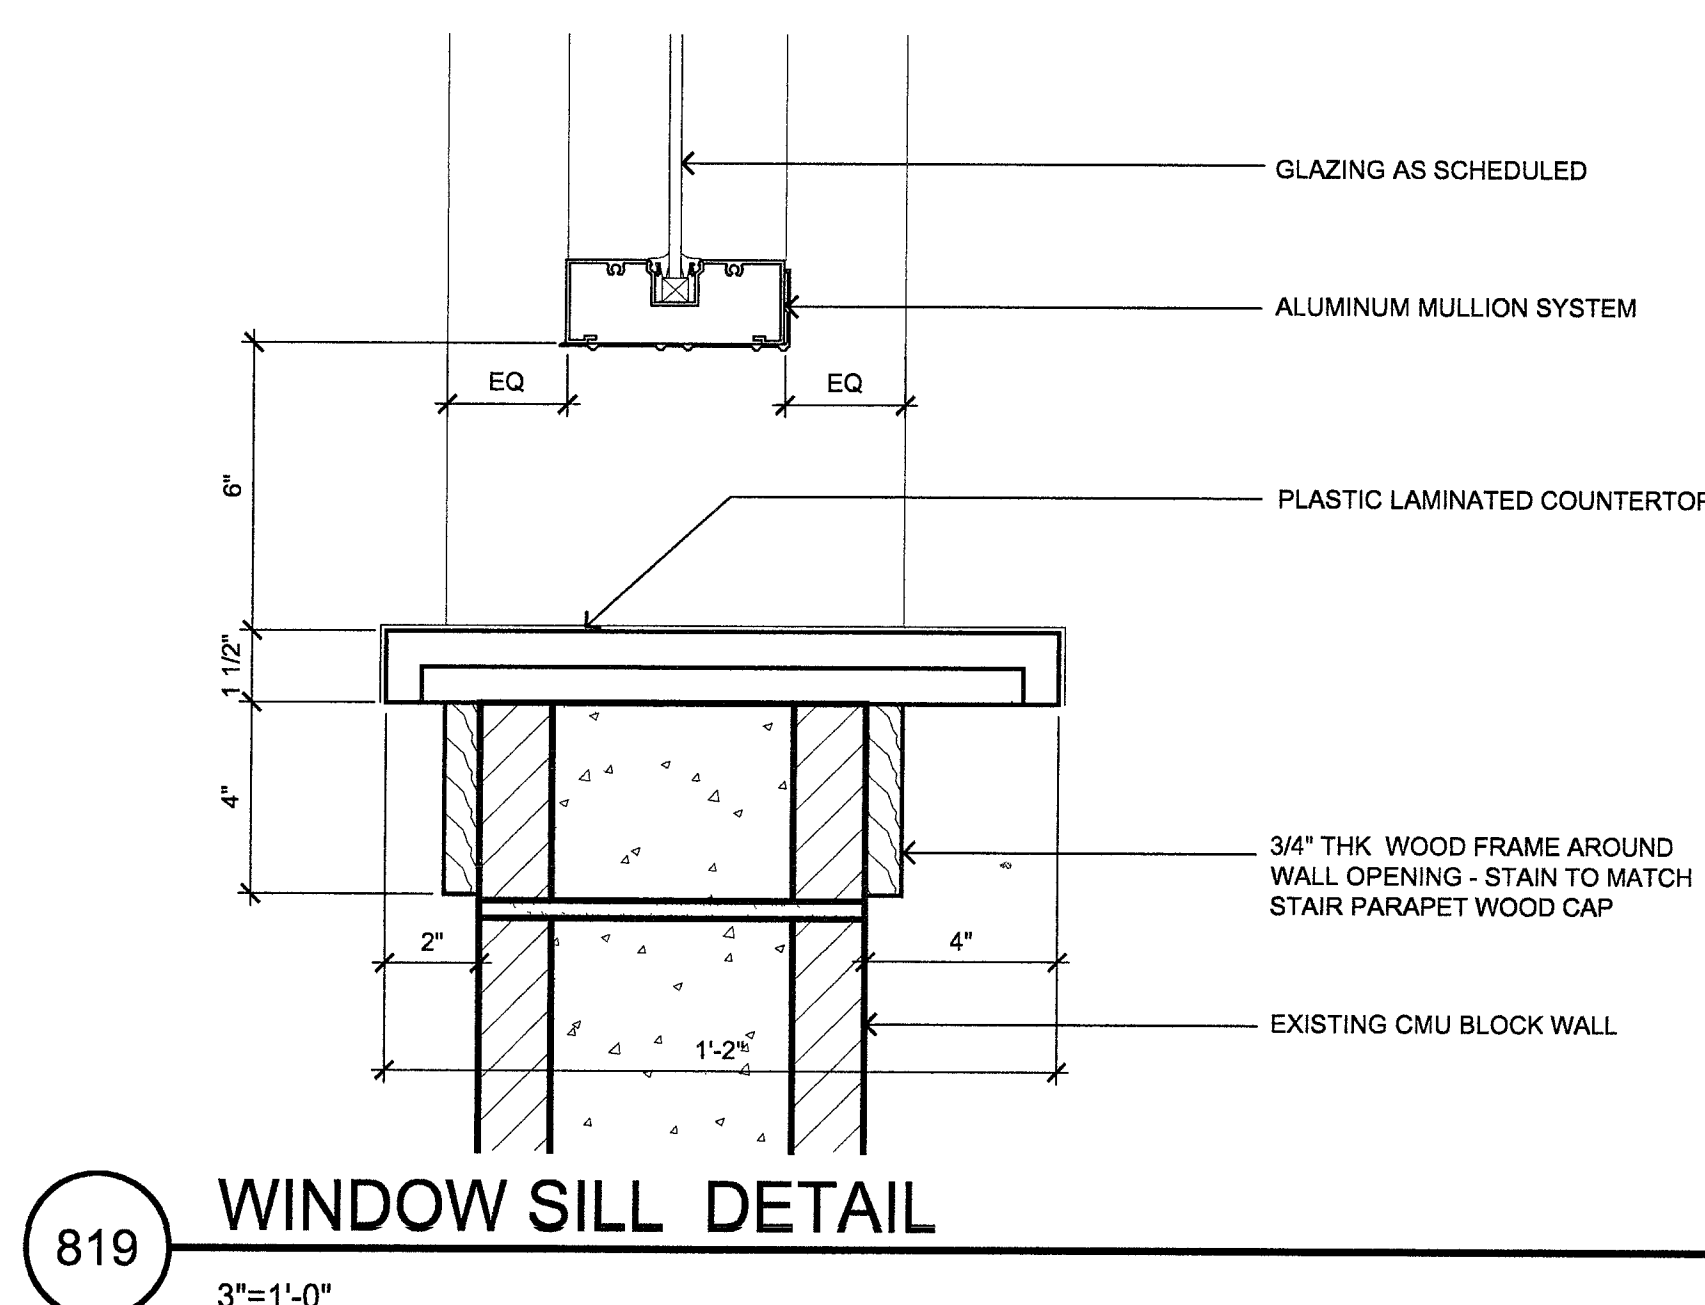
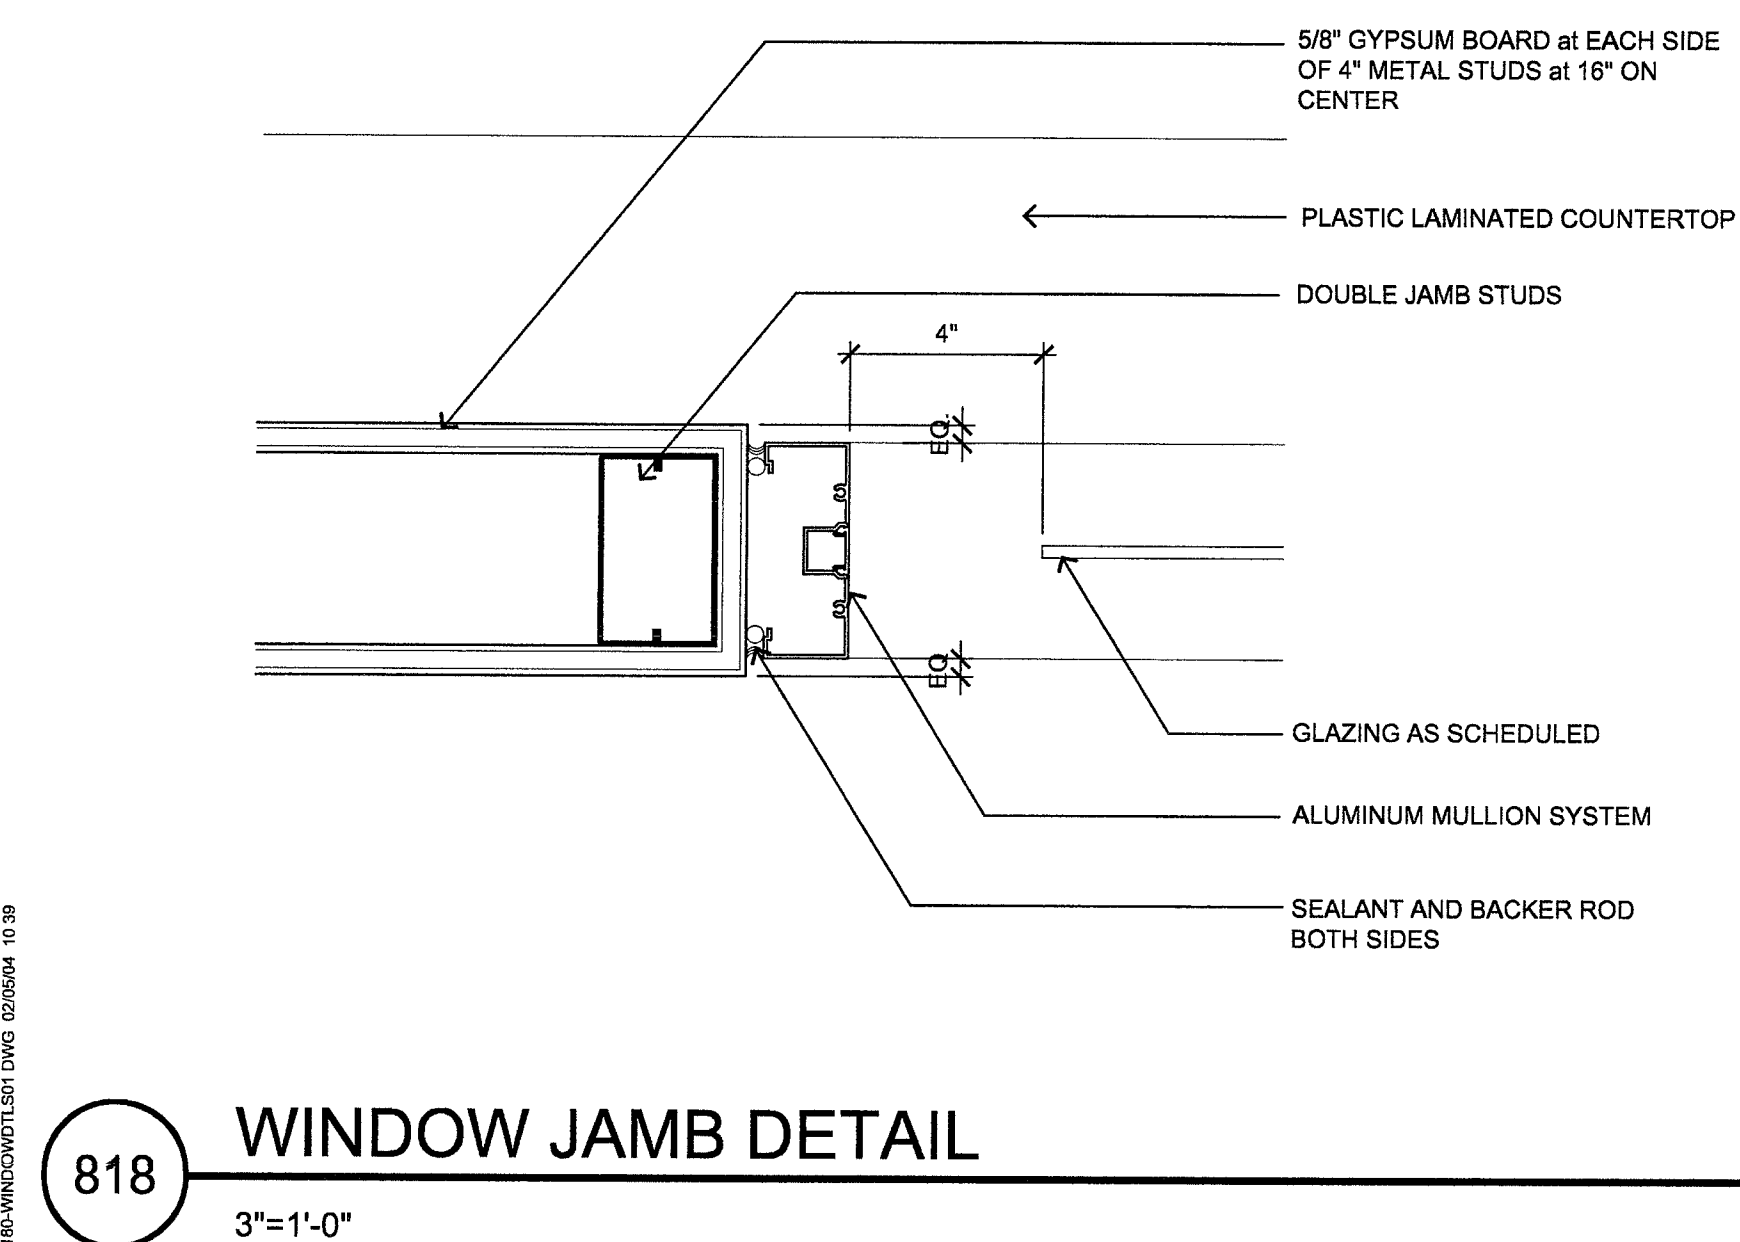


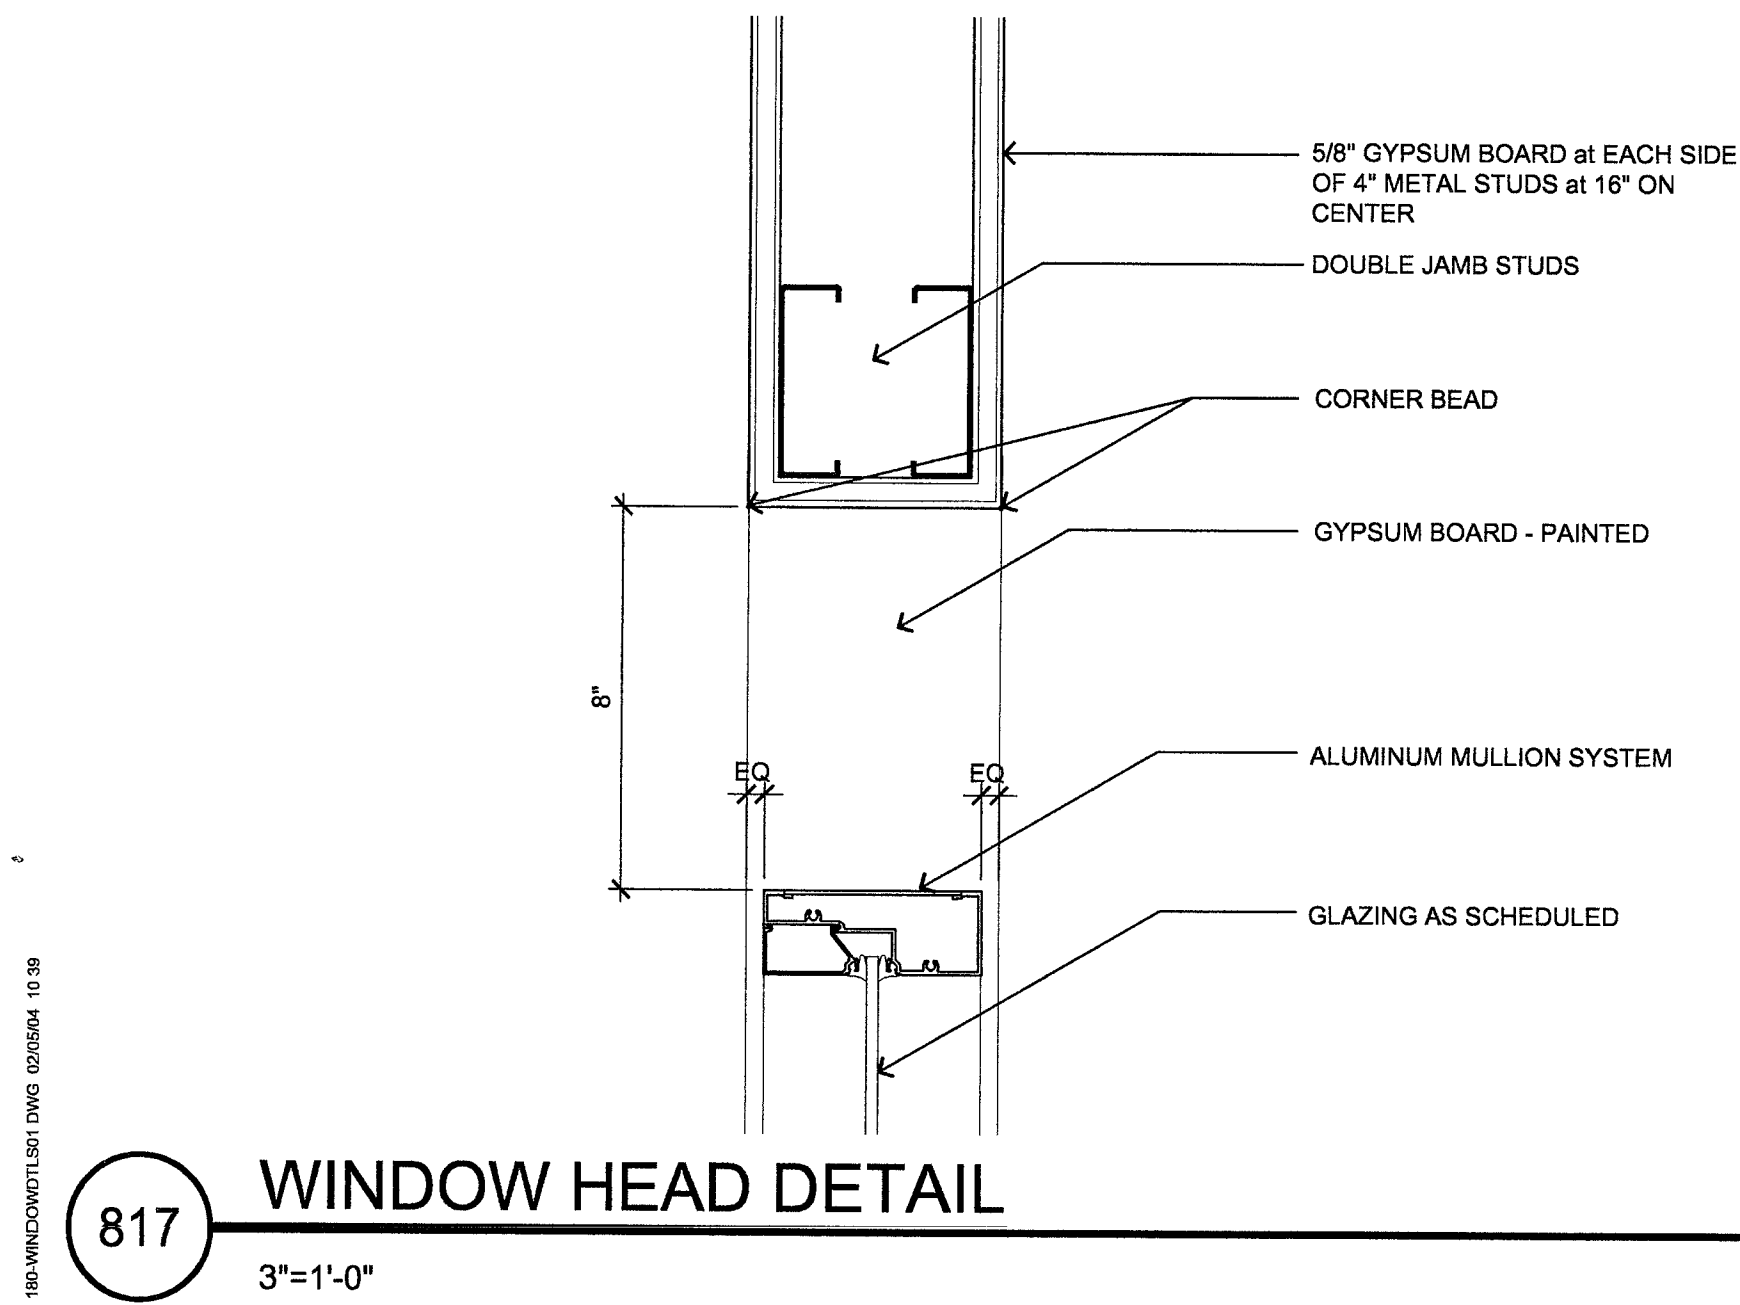

REVISIONS

CONSULTANT

JMA ARCHITECTURE STUDIOS
10150 COTTINGTON CROSS DRIVE LAS VEGAS, NEVADA 89144 (702) 793-1033

CITY OF LAS VEGAS
DOWNTOWN SENIOR SERVICES CENTER
NEIGHBORHOOD SERVICES

BID SET
SHEET

OWNER: CITY OF LAS VEGAS
DEPARTMENT OF PUBLIC WORKS
ARCHITECTURAL SERVICES

400 EAST STEWART AVENUE
LAS VEGAS, NEVADA 89101
PHONE: (702) 328-1825
FAX: (702) 382-3232
TDD: (702) 386-1008

DATE	FILE
September 8, 2004	B Bldgrev
SCALE	REV NO
See Details	04-16341-01
CITY PROJECT NO	SHR NO
621-287	Window Details

A8.31

180-WINDOWSILL.DWG 03/20/04 13:45

180-WINDOWSILL.DWG 03/20/04 13:45

180-WINDOWSILL.DWG 03/20/04 13:39

180-WINDOWSILL.DWG 03/20/04 13:39