



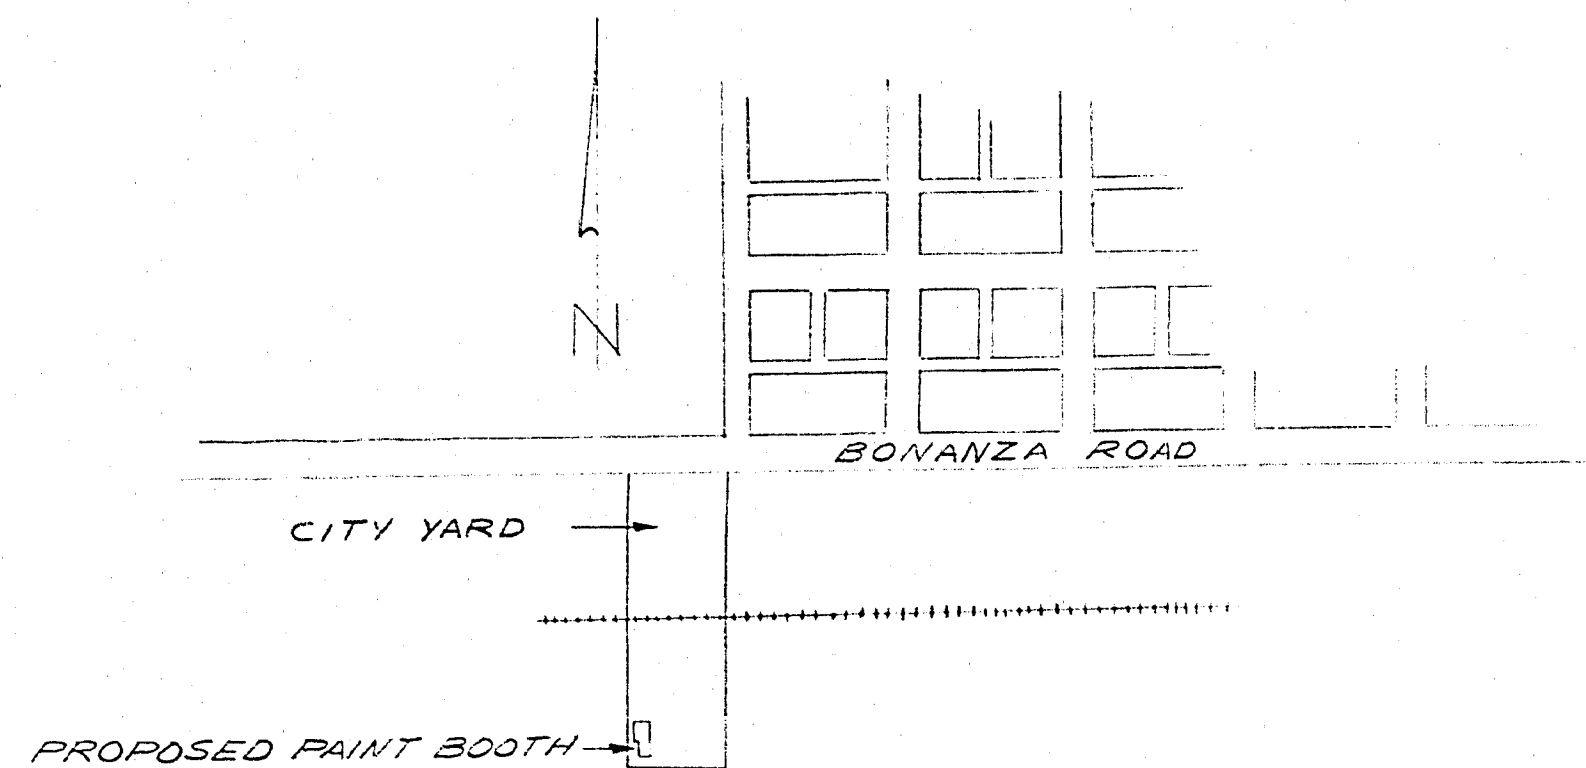

ESTIMATE OF COST

ITEM NO.	APPROX QUANTITIES	DESCRIPTION	UNIT PRICE		AMT	
			\$	¢	\$	¢
1	273 Bd. Ft.	2" X 6" Lumber (Fir)		14	38	22
2	397 Bd. Ft.	2" X 4" Lumber (Fir)		14	55	58
3	240 Sq. Ft.	3/8" Plywood (Interior Fir)		09	19	20
4	35 1/2	Lumber Labor to erect frame			36	77
5	768 Sq. Ft.	Drywall (installed)		25	192	00
6	752 Sq. Ft.	Paint (1 coat)		16	120	32
7	240 Sq. Ft.	Concrete Slab (inc. labor)		60	144	00
8	240 Sq. Ft.	Reinforcing (inc. labor)		20	48	00
9	256 Sq. Ft.	Transite (inc. labor)		20	51	20
10	EACH	3/4" R.D. Fire door (inc. hardware)	100	00	100	00
11	EACH	VENT - EXPLOSIVE PROOF FAN (inc. labor)	100	00	100	00
12	EACH	Lights & conduit (inc. labor)	12	00	24	00
13	40 Lin. Ft.	Air line (1/2")		25	10	00
SUB TOTAL						939 29
OPERATING EXPENSE 10%						93 93
SUB TOTAL						1033 22
PROFIT 5%						51 62
GRAND TOTAL						1084 83

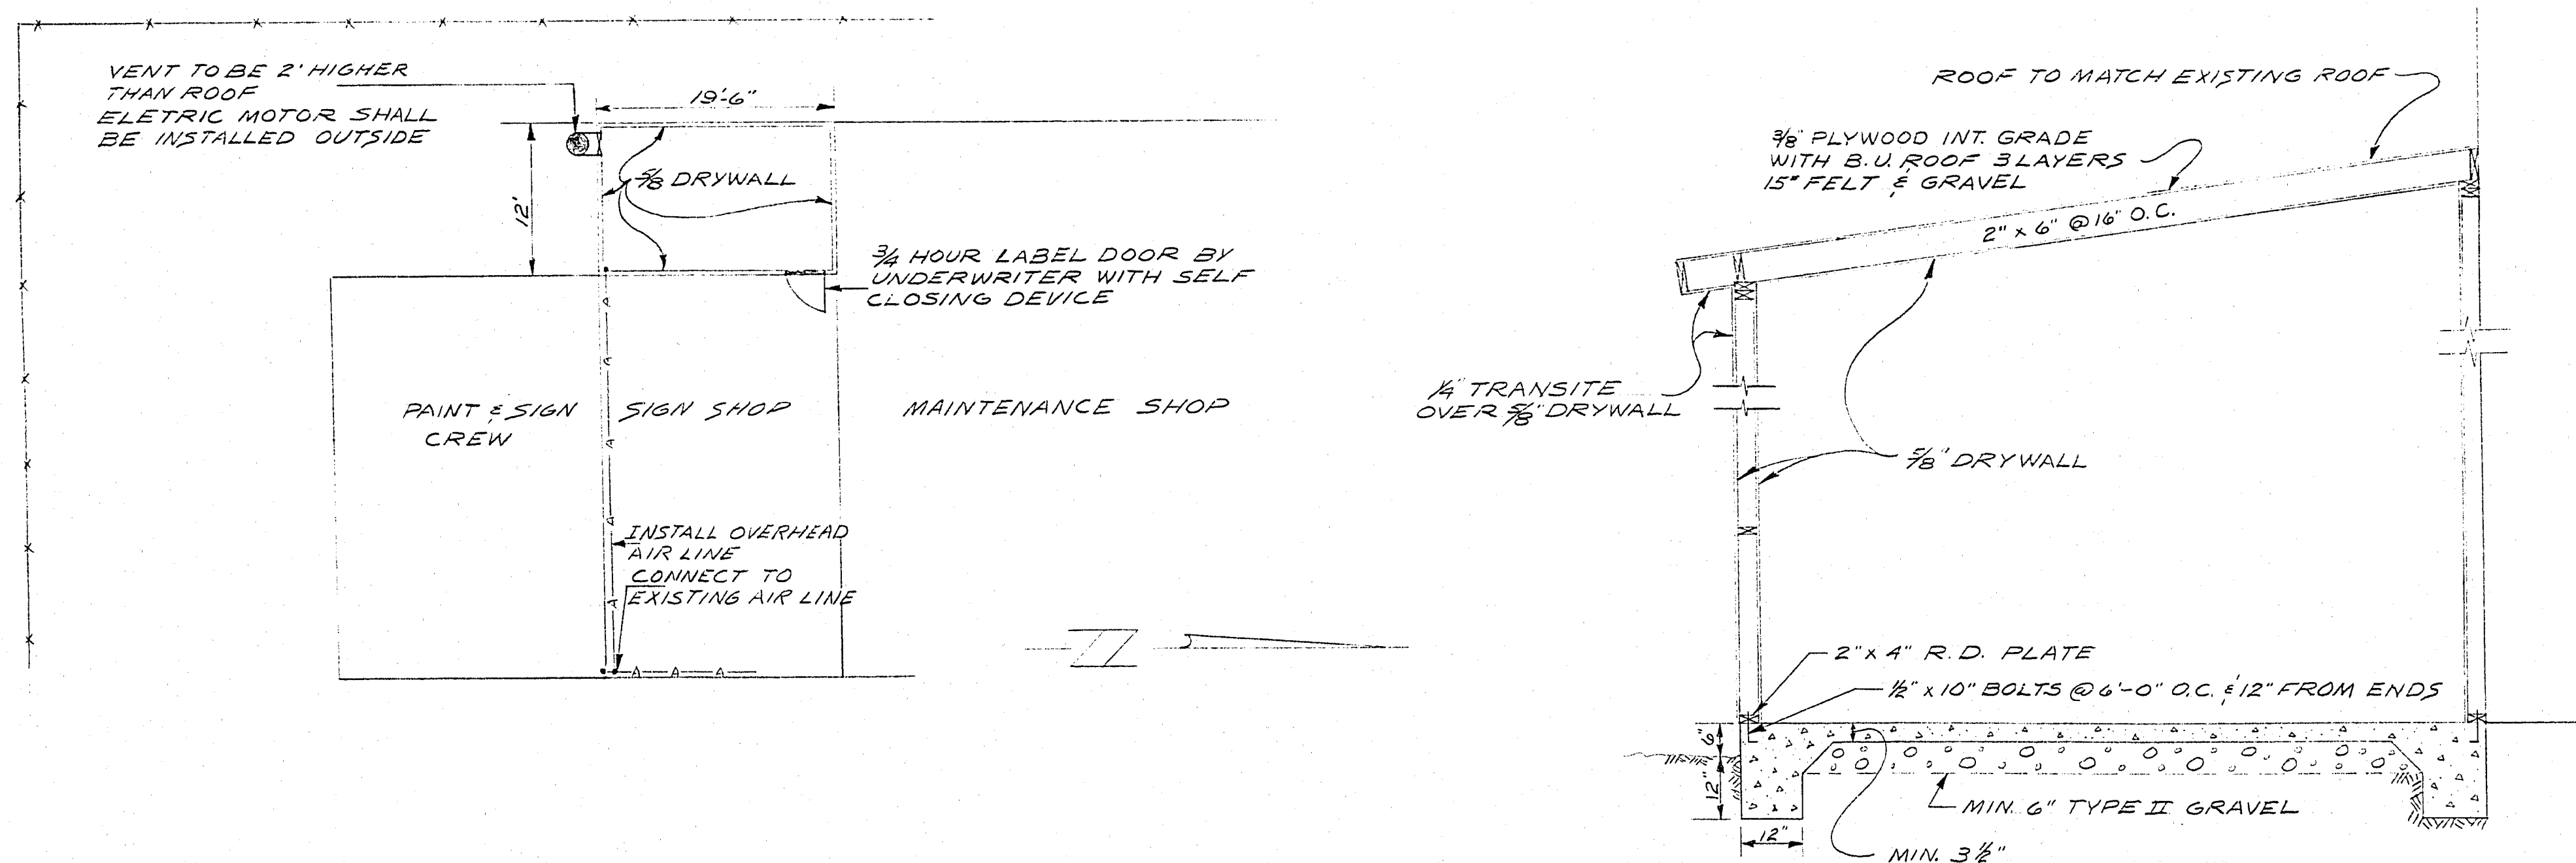

NOTE:
RELOCATE COOLER TO ROOF OF SIGN SHOP
PROVIDE CONDUIT & OUTLETS FOR TWO LIGHTS IN CEILING OF PAINT BOOTH
PROVIDE AIR LINE & CONNECTION FOR SPRAY GUN
PROVIDE VENTILATING FAN & DUCT WORK

CITY OF LAS VEGAS NEVADA ENGINEERING DEPT.

PAINT BOOTH - ADDITION TO SIGN SHOP

DES.	DATE	SC. (H)
DR. <i>D.N.</i>	4-27-69	SC. (V)
CKD. <i>R.M.</i>	4-27-69	F.B.K. NO.
APPROVED BY CITY ENGR.		P.J.O. NO.
DEPT. OF BLDG. & SAFETY		DRAWING NO.
<i>L.R. Babin</i> , 4/28/69		522-17