



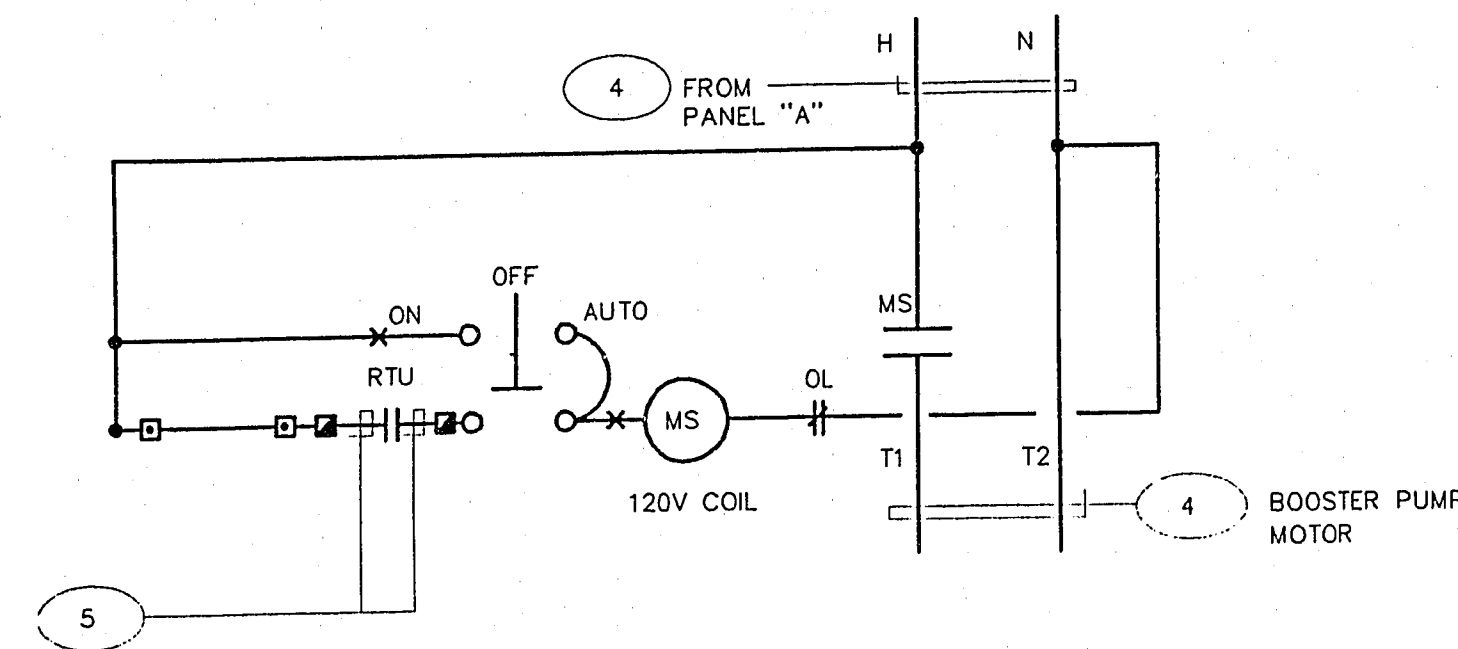


BOOSTER PUMP CONTROL 1
SCALE-NONE

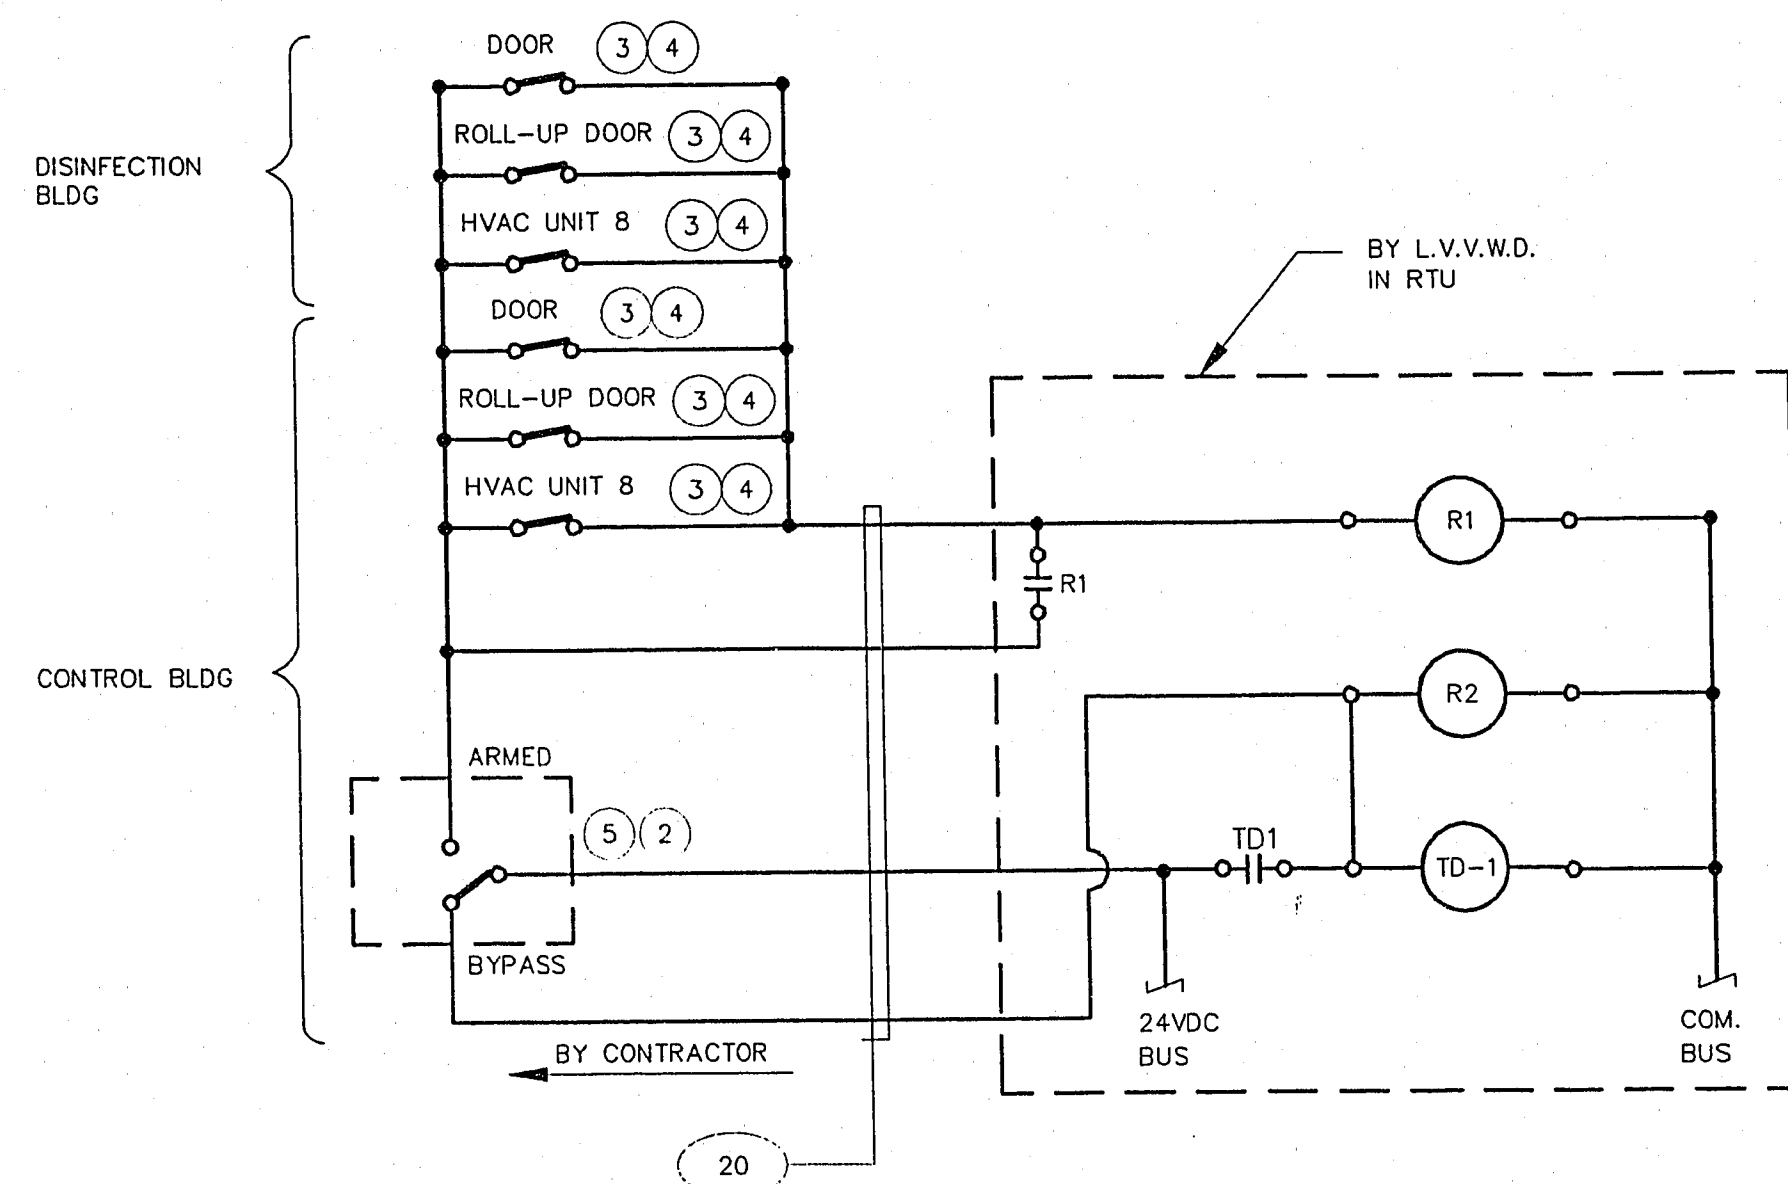


- NOTES:
- 1 FROM RTU.
 - 2 EXTERNAL KEY SWITCH.
 - 3 REPRESENTS ALARM SWITCH.
 - 4 CLOSING WHEN DOOR OPENS.
 - 5 VENDOR, NEVADA LOCK SUPPLY, P/N 3535.
NOTE: KEY TO LIKE 2387.


INTRUSION ALARM SYSTEM 2
SCALE-NONE

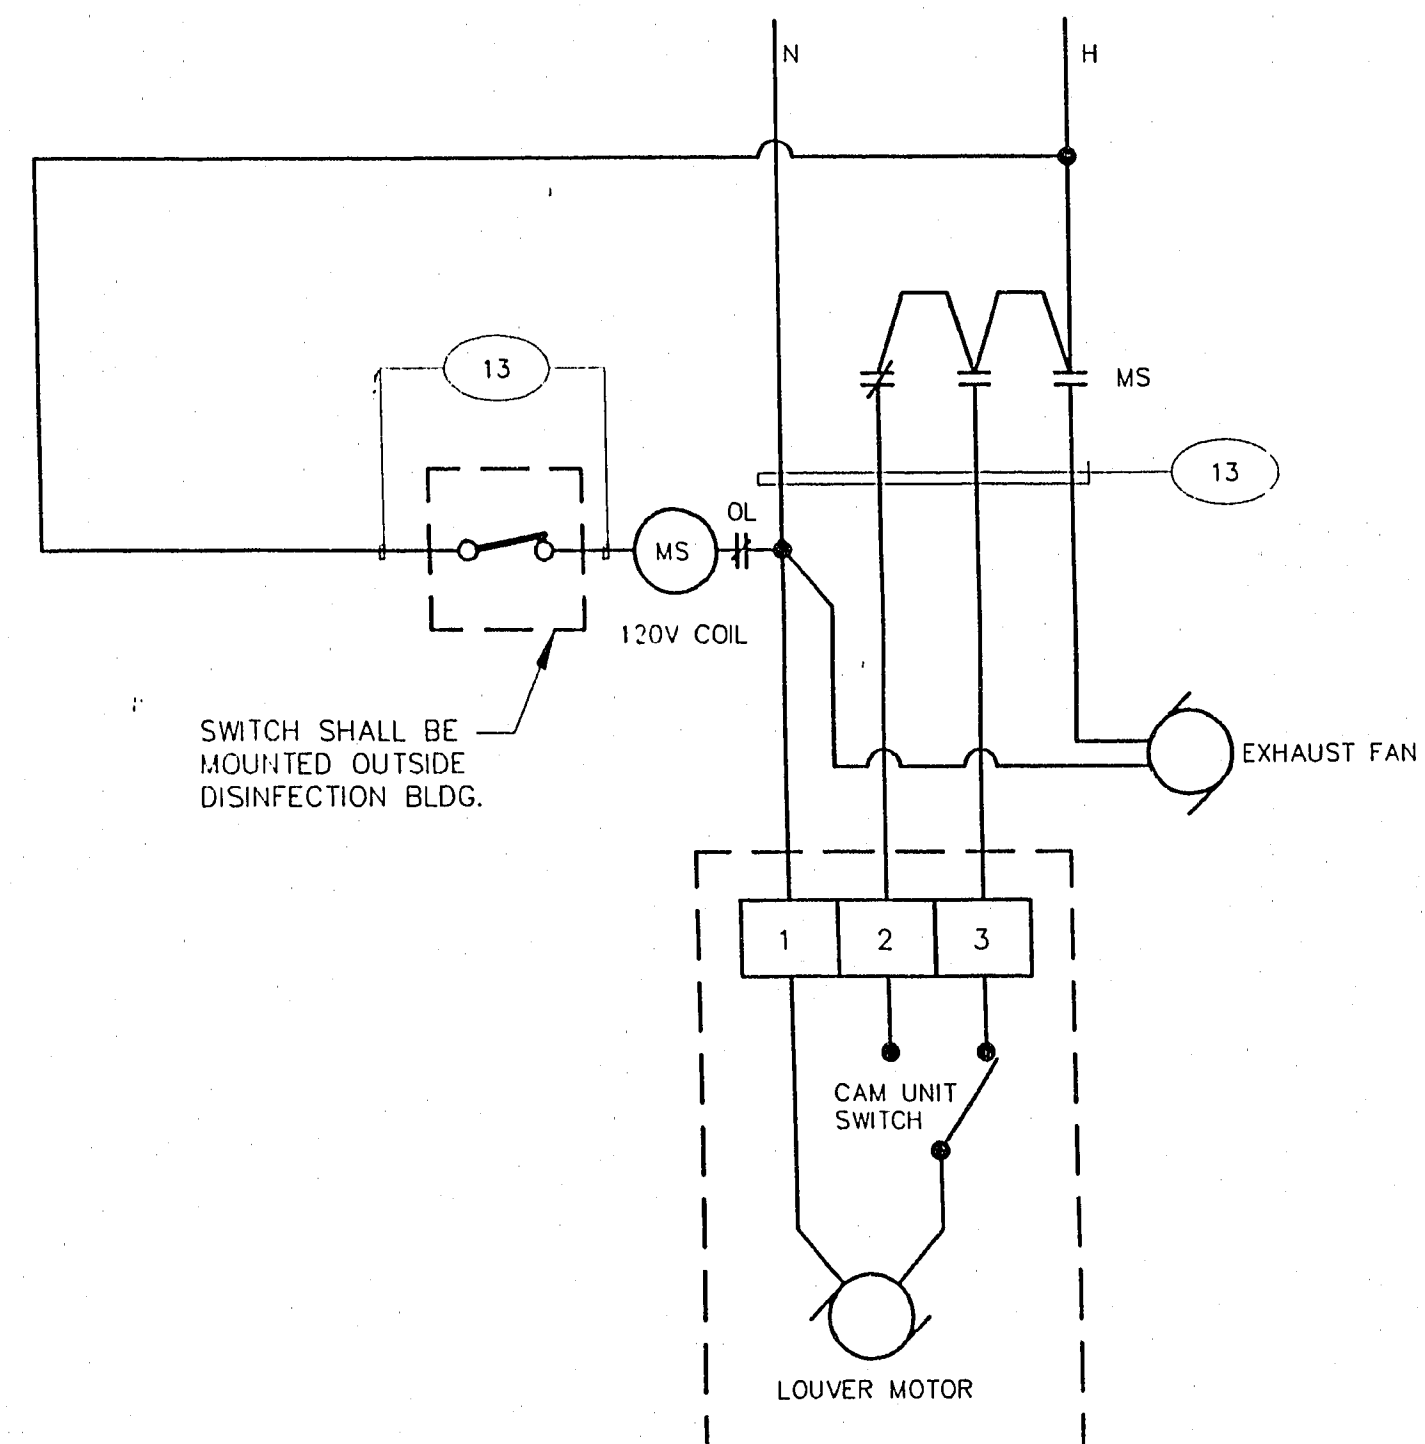

EXHAUST FAN/LOUVERS DIAGRAM 3
SCALE-NONE

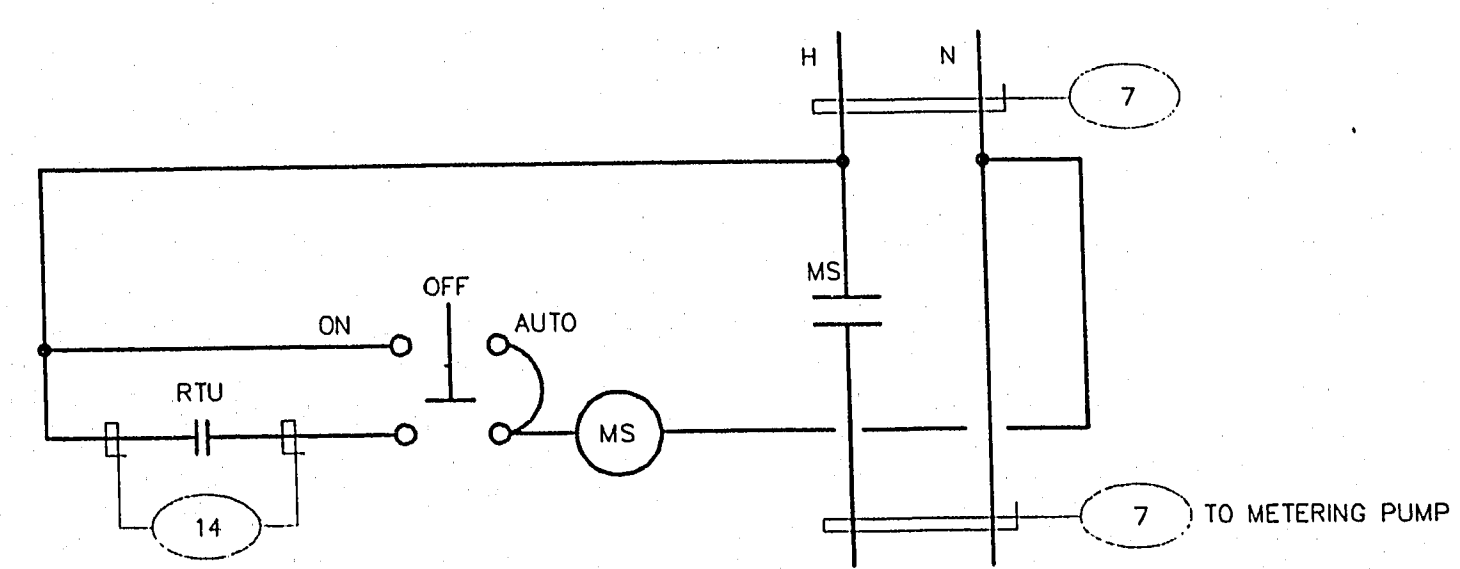

METERING PUMP DIAGRAM 4
SCALE-NONE

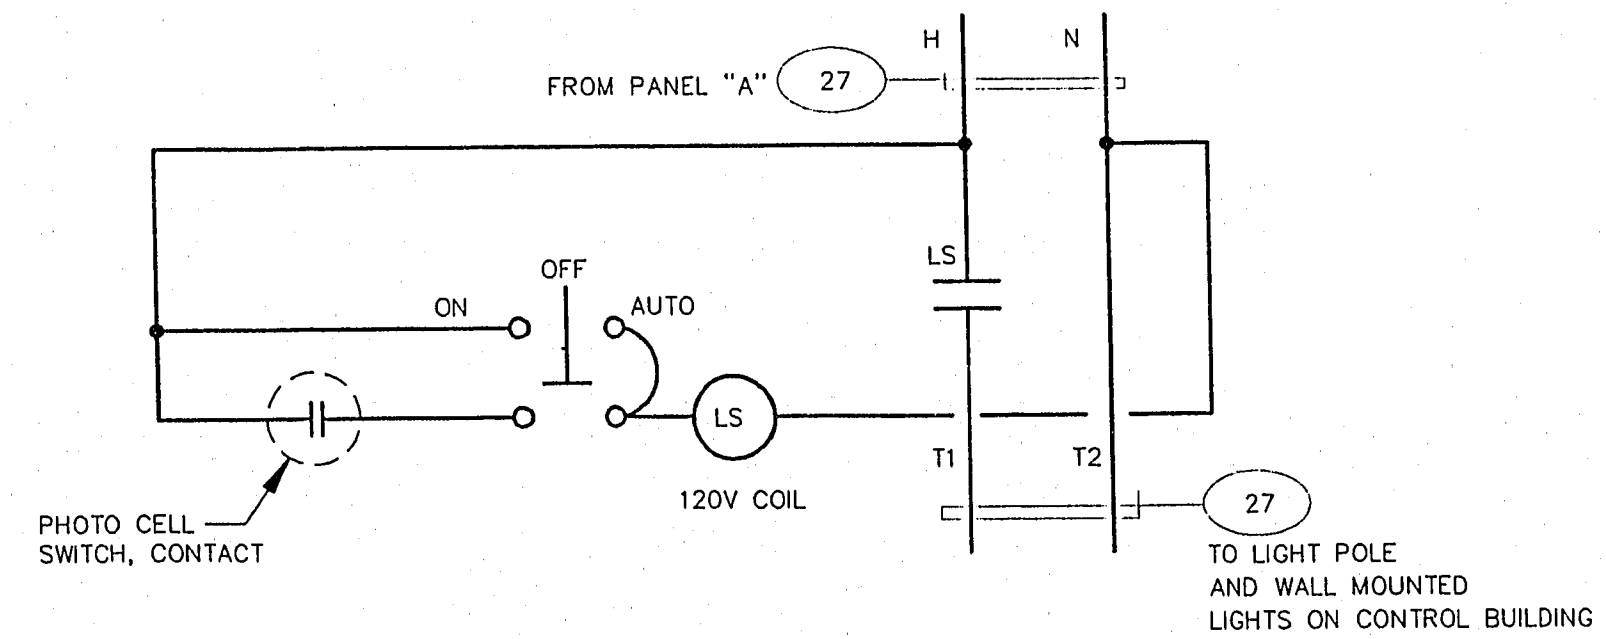

WALL AND LIGHT POLE CONTROL 5
SCALE-NONE



REV	DESCRIPTION	BY	DATE	CHKD

LAS VEGAS VALLEY WATER DISTRICT
3700 WEST CHARLESTON BOULEVARD
LAS VEGAS, NEVADA

EQUIP WELL No.s 93 AND 94
WELL No. 93 / WELL No. 94
SCHEMATIC DIAGRAMS

DRAWING NUMBER
714
REF. SHEET TIO. 13
SHEET 35 OF 39