



24-15-55

C:\WORK\C0751E09.dwg Plot 06/15/95 10:40


NO75125.TIF

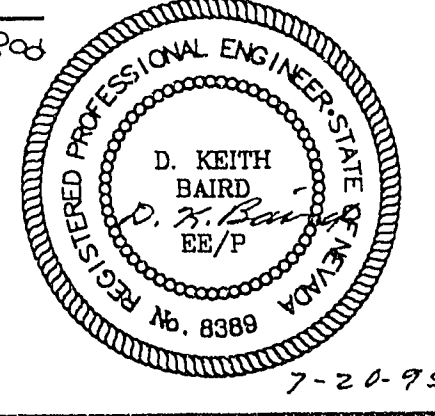


DRAWING NUMBER
751
REF. SHEET NO. 19
SHEET 25 OF 31

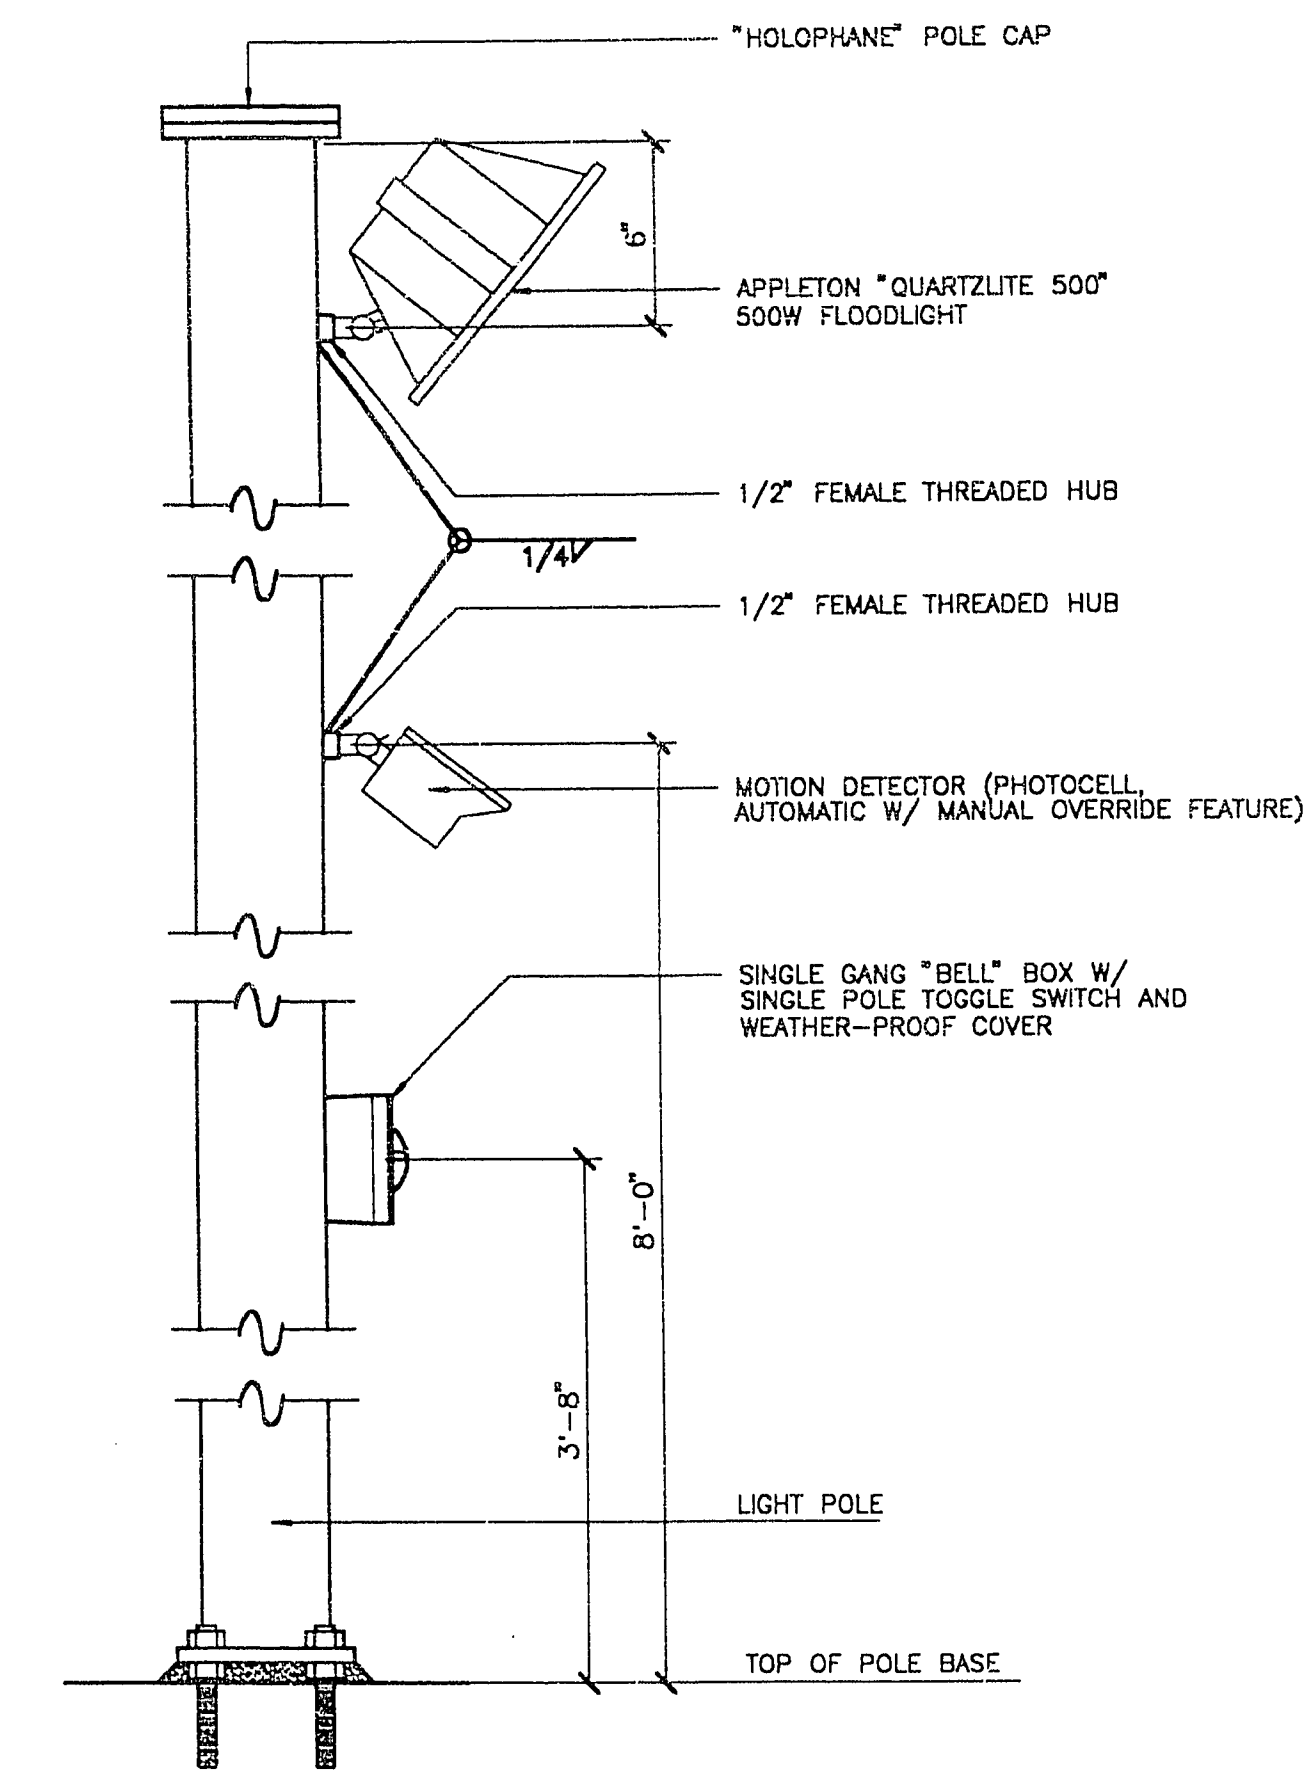


1
LIGHT POLE DETAIL
SCALE-NONE

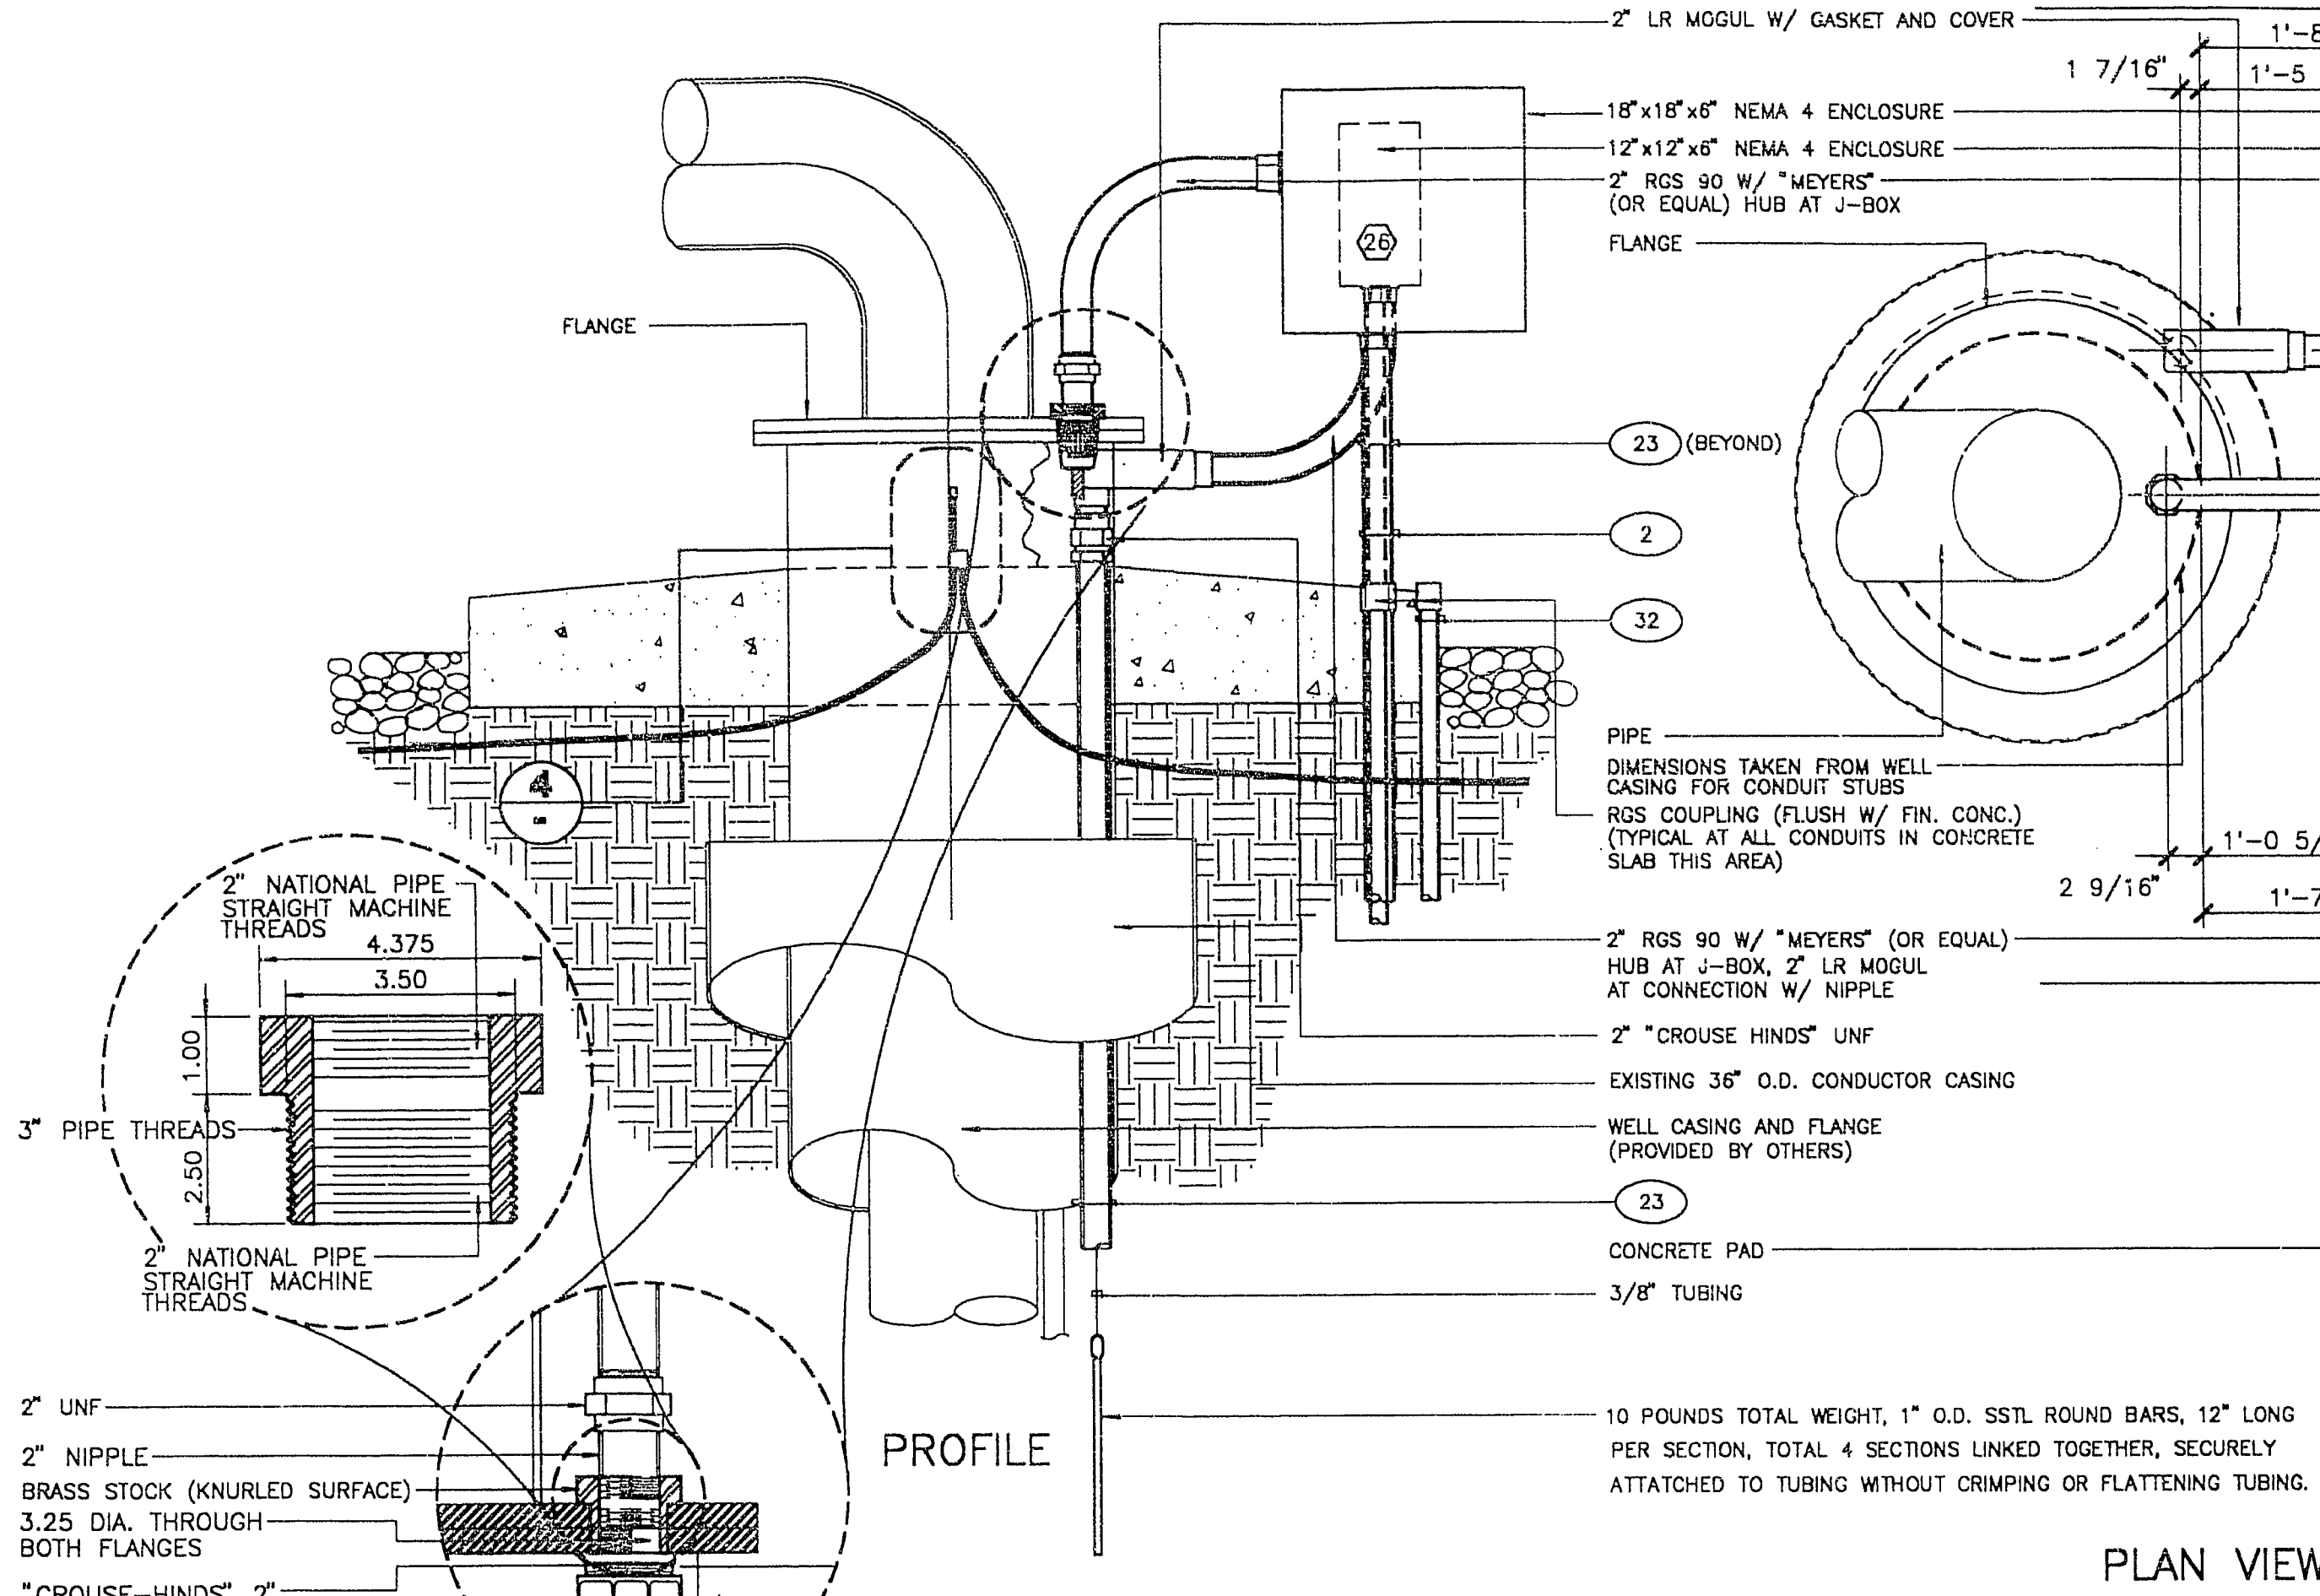


2
TYPICAL J-BOXES AT WELL HEAD PAD
SCALE-1"=1'-0"

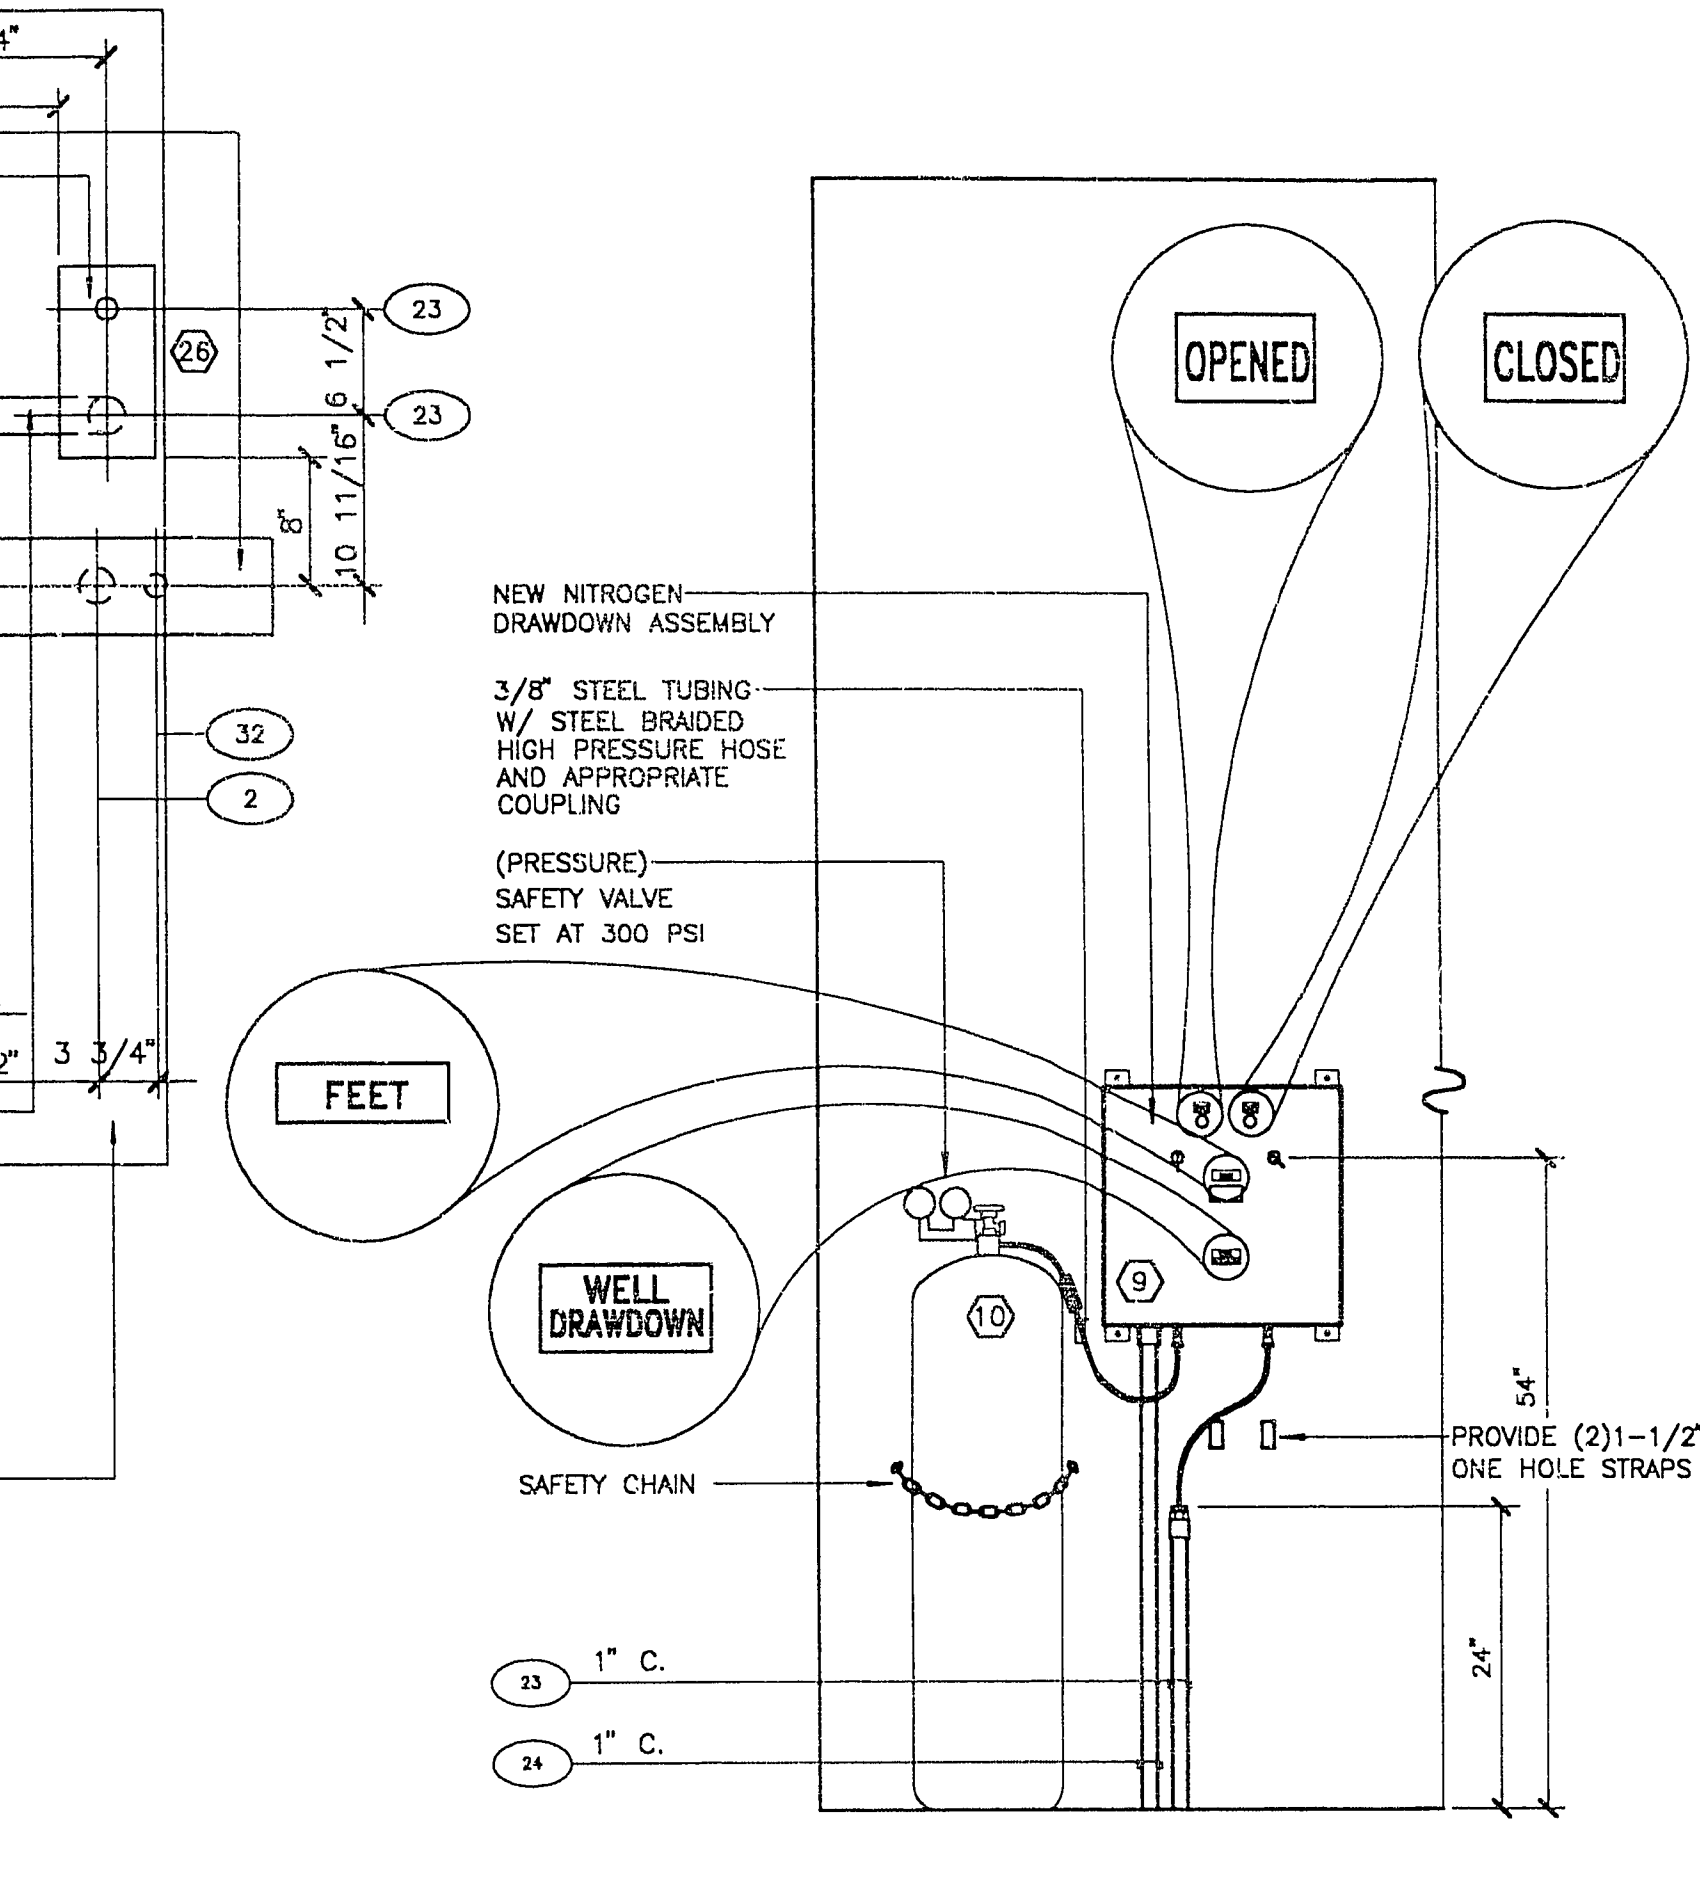


3
WALL ELEVATION AT BUBBLER SYSTEM
SCALE-3/4"=1'-0"

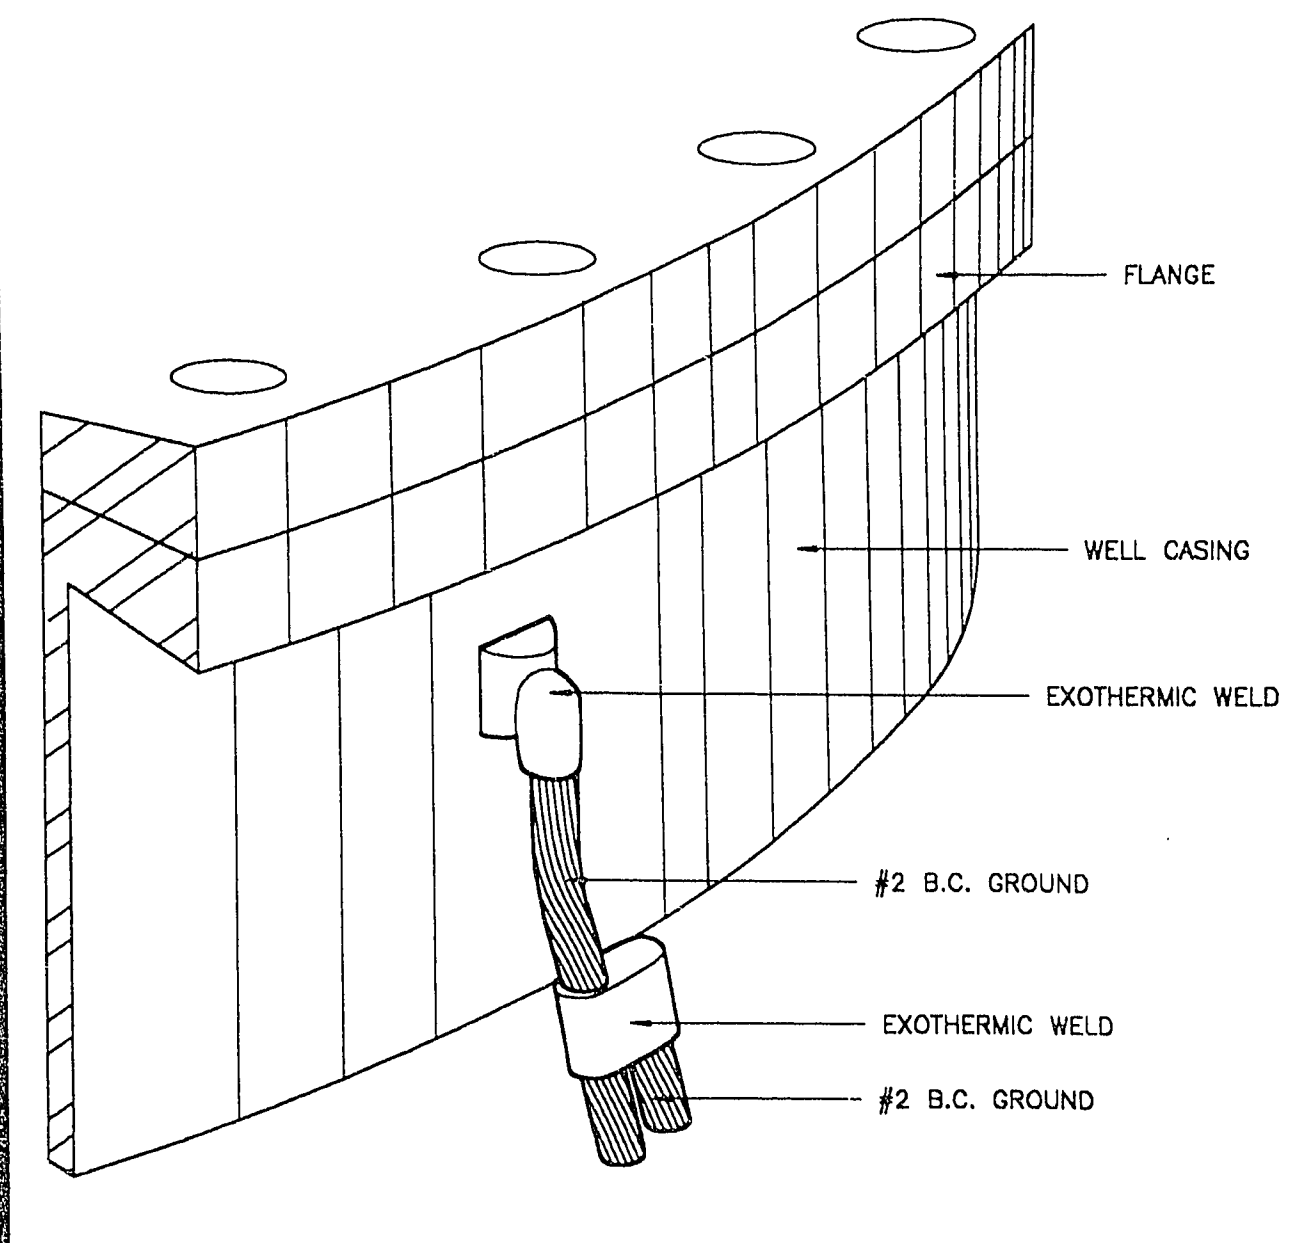


4
TYPICAL GROUNDING DETAIL AT WELL CASING
SCALE-NONE

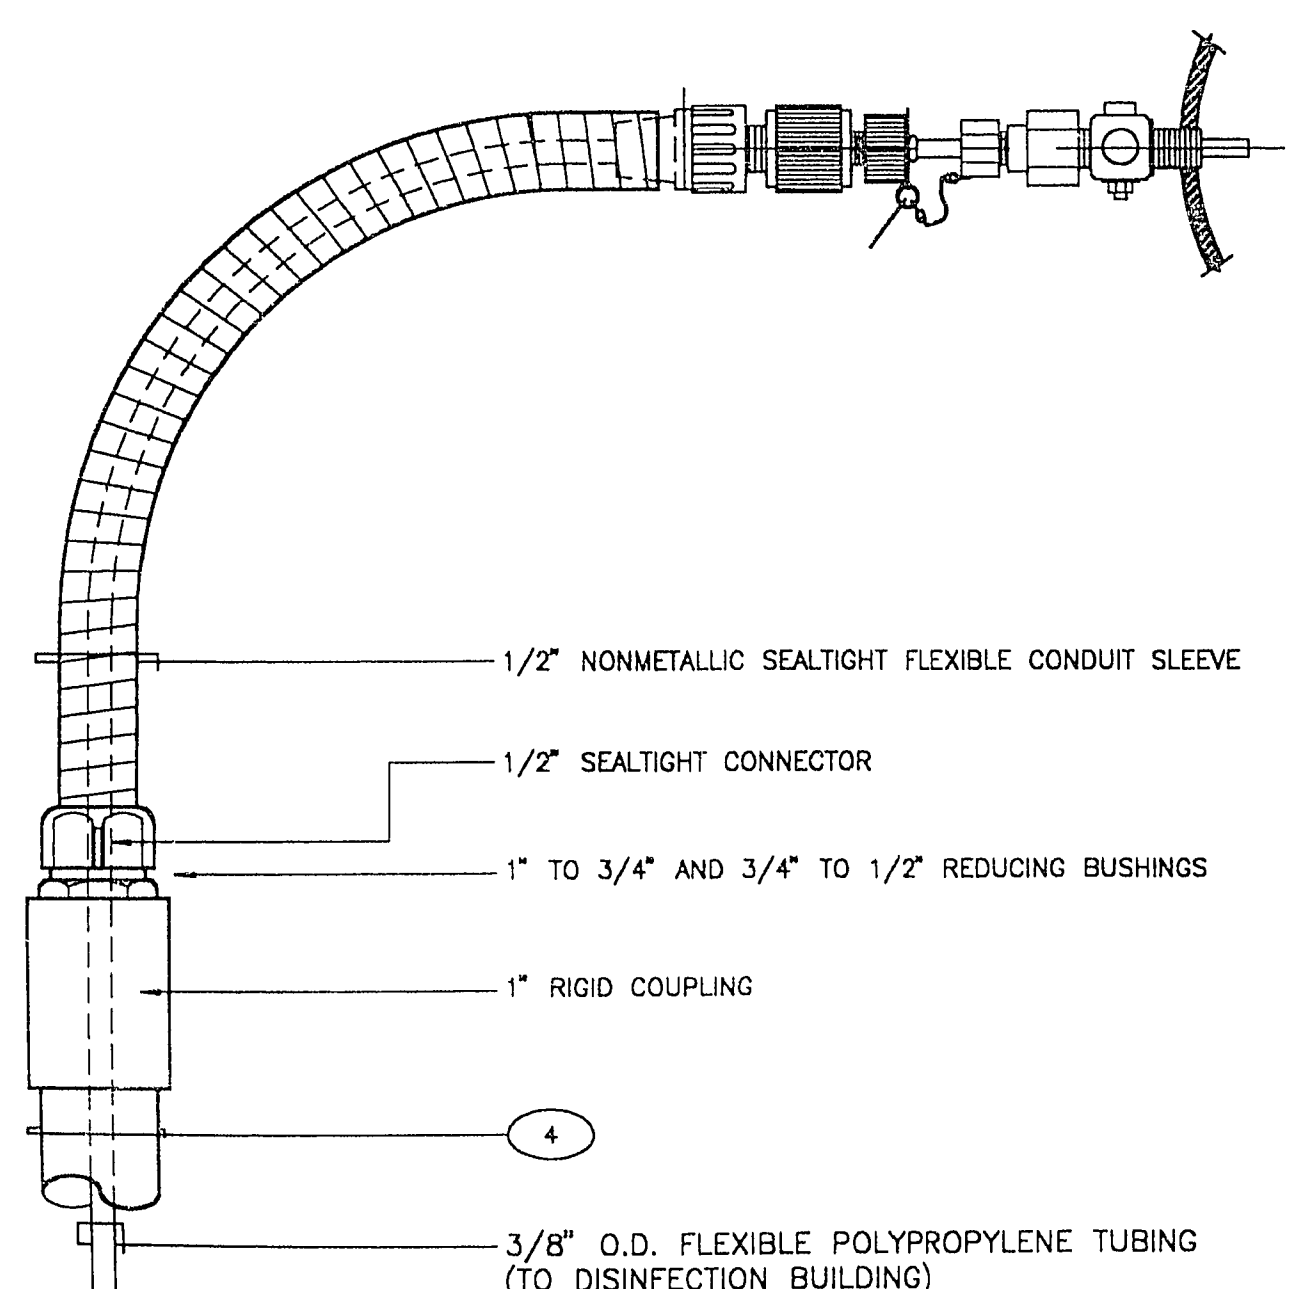

5
CONNECTION DETAIL AT WELL
SCALE-NONE

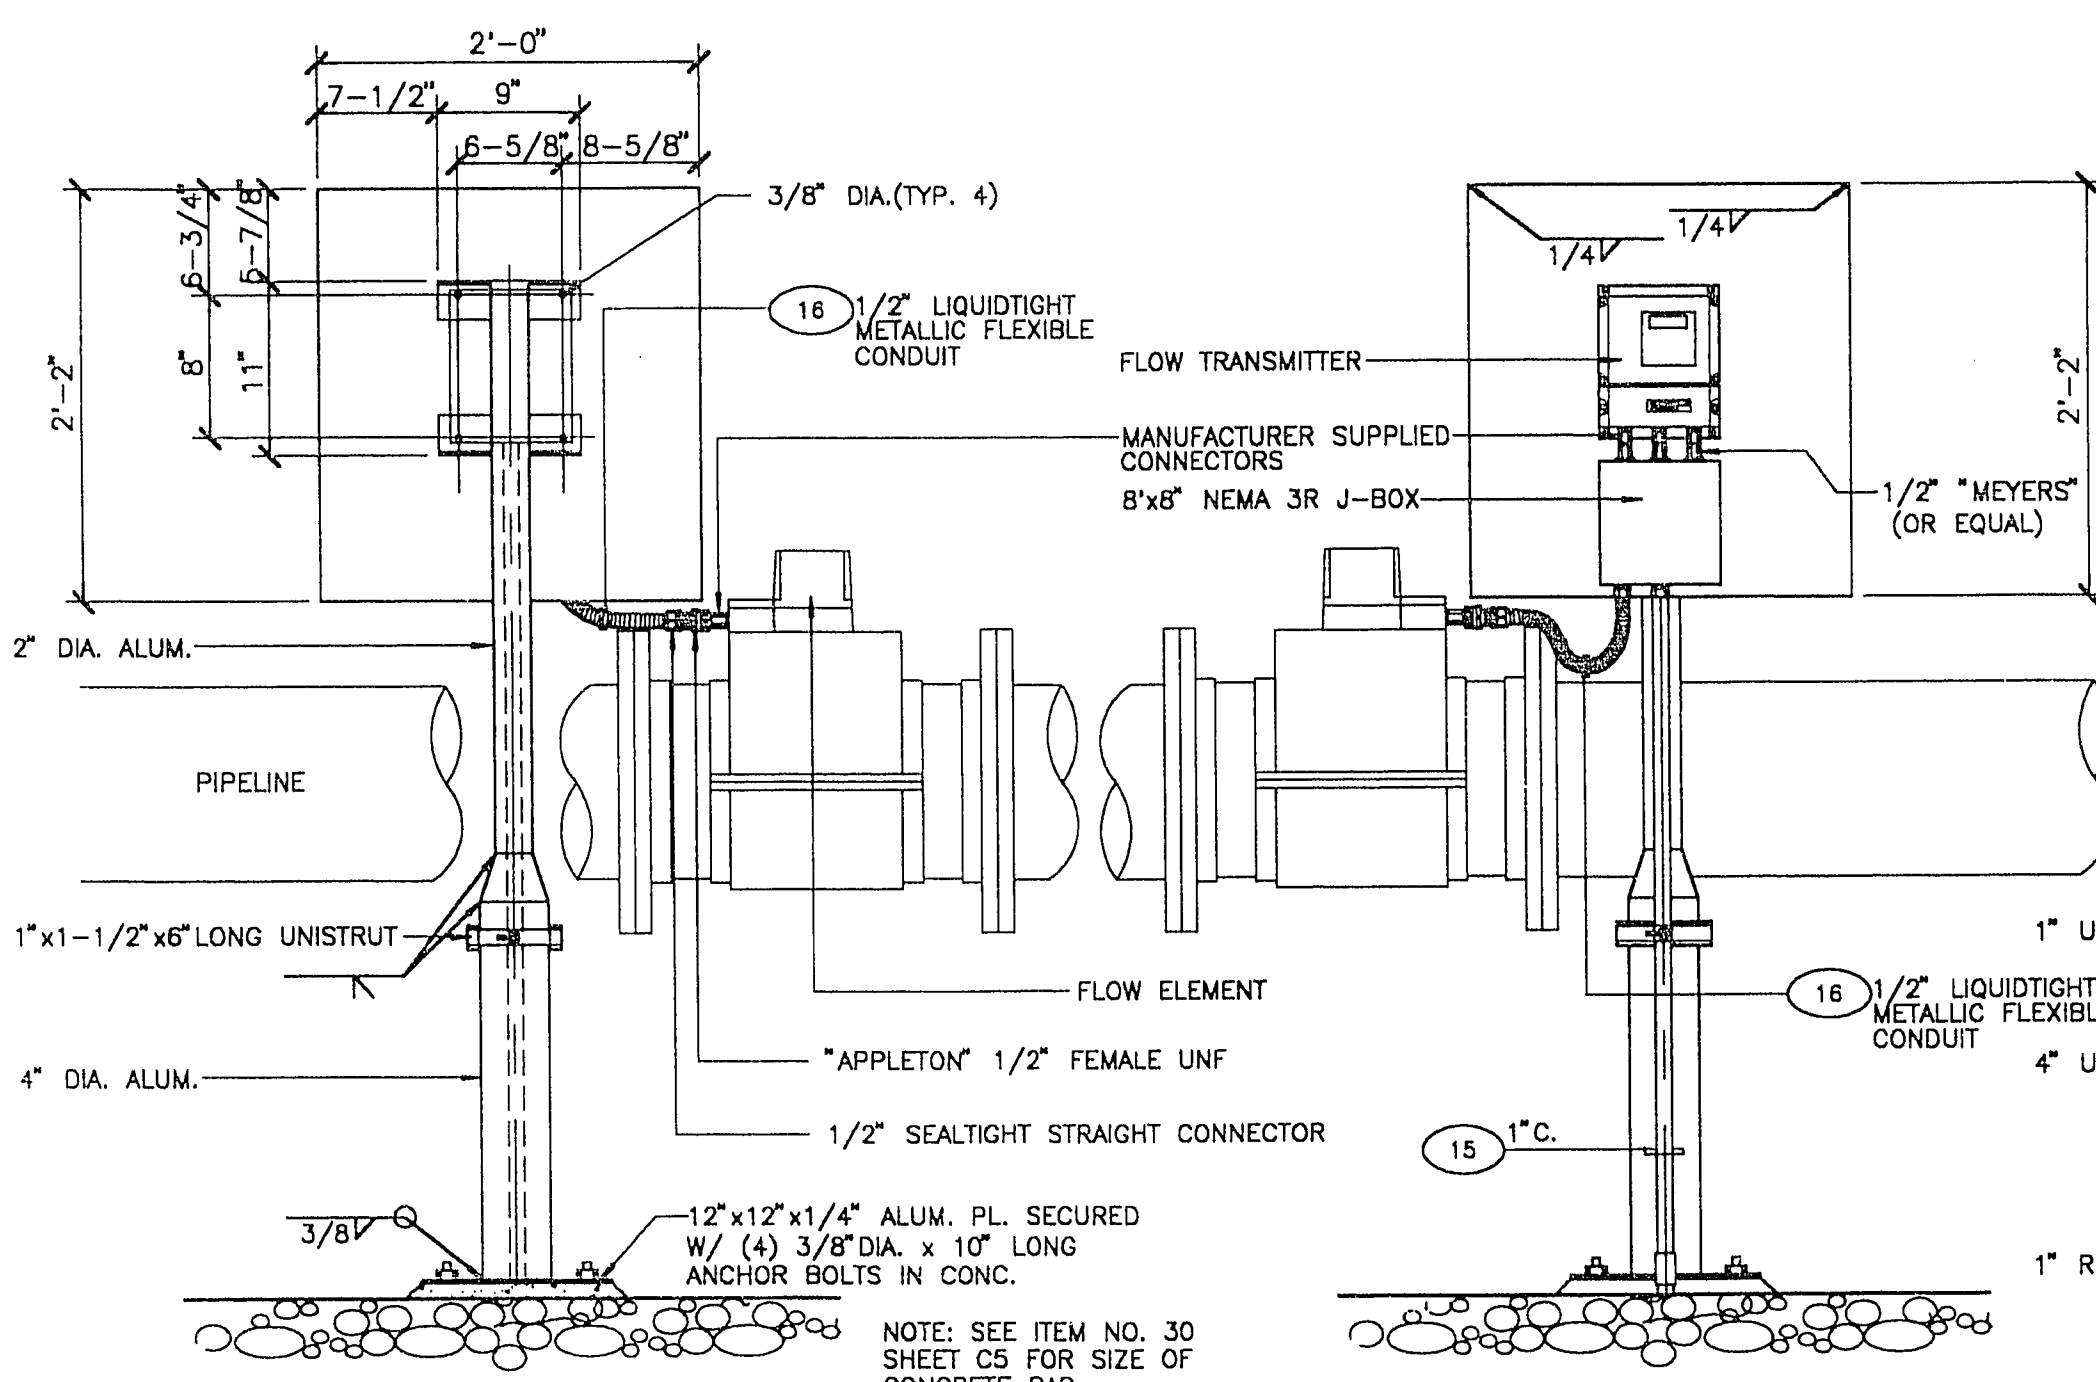

6
TYPICAL FLOW TRANSMITTER HOOD ASSEMBLY
SCALE-1"=1'-0"

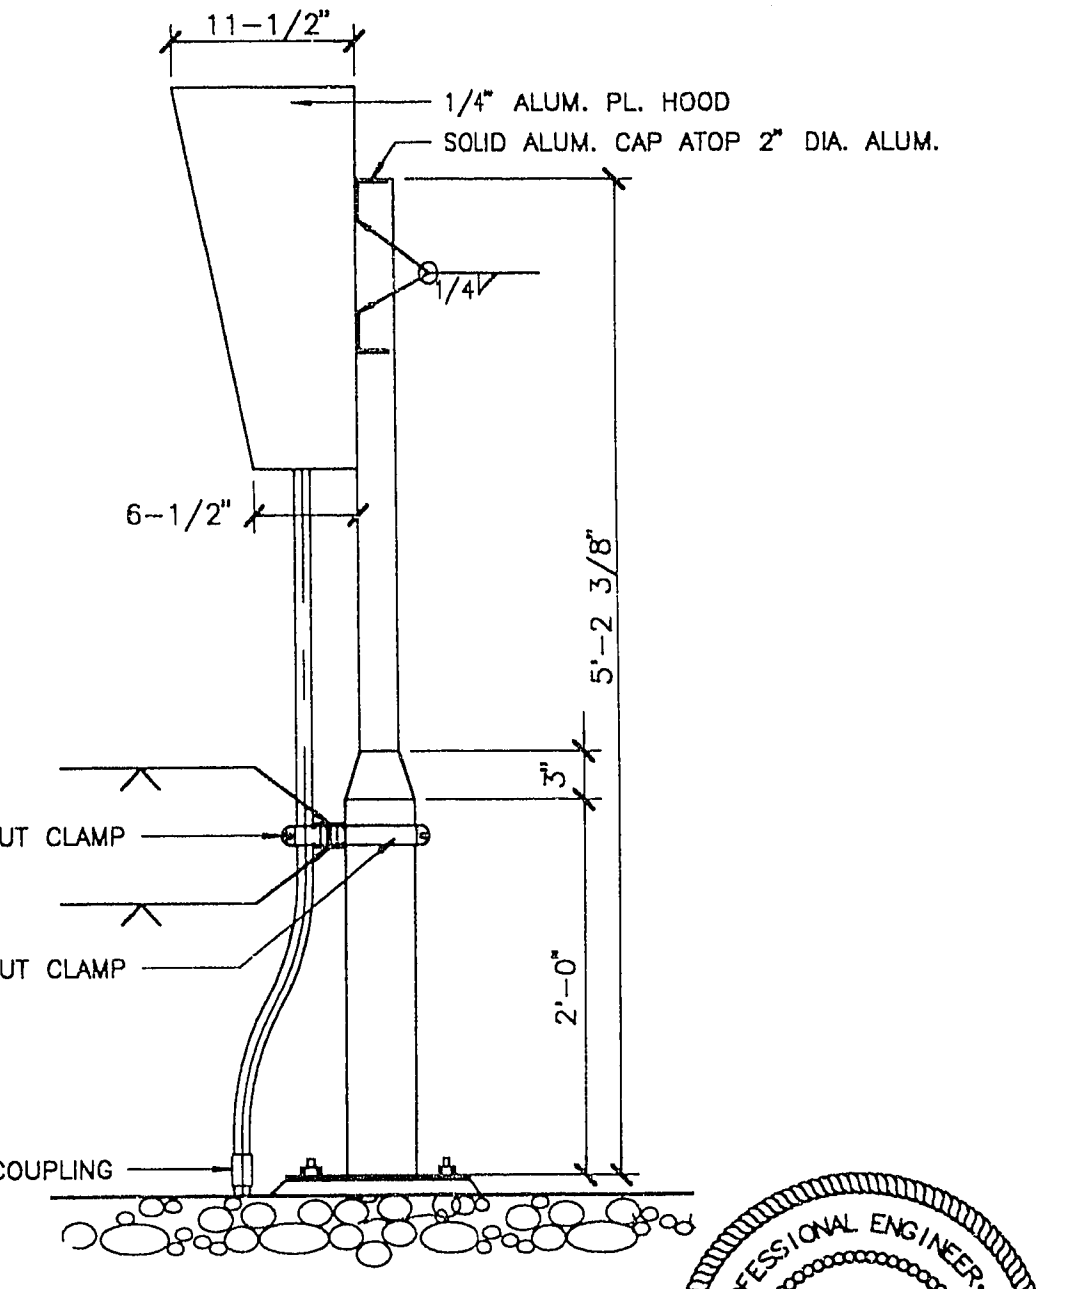

7
SIDE ELEVATION

REV.	DESCRIPTION	BY	DATE	CHKD.

SCALE:
NOTED

FILE NAME: C0751E09.DWG DATE: 06/08/95
DRAWN: J.E. SALDANA DATE: 06/08/95
CHECKED: J.D. ARCEO DATE: 06/12/95
APPROVED: D. KEITH BAIRD
SHAWN P. MOLLUS
DATE: 7-20-95
DATE: 7-25-95

LAS VEGAS VALLEY WATER DISTRICT
1001 SOUTH VALLEY VIEW BOULEVARD
LAS VEGAS, NEVADA 89153

EQUIP WELL NOS. 86 AND 104
DETAILS