




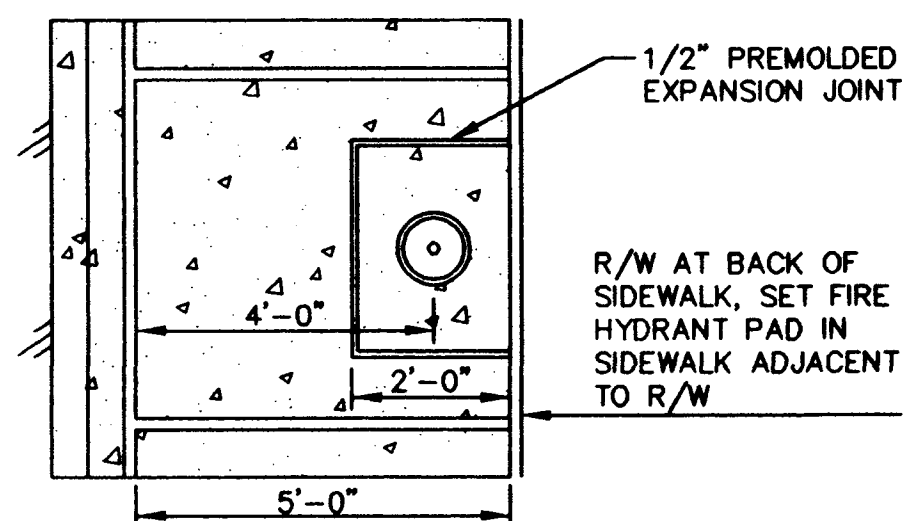


CONDITION A

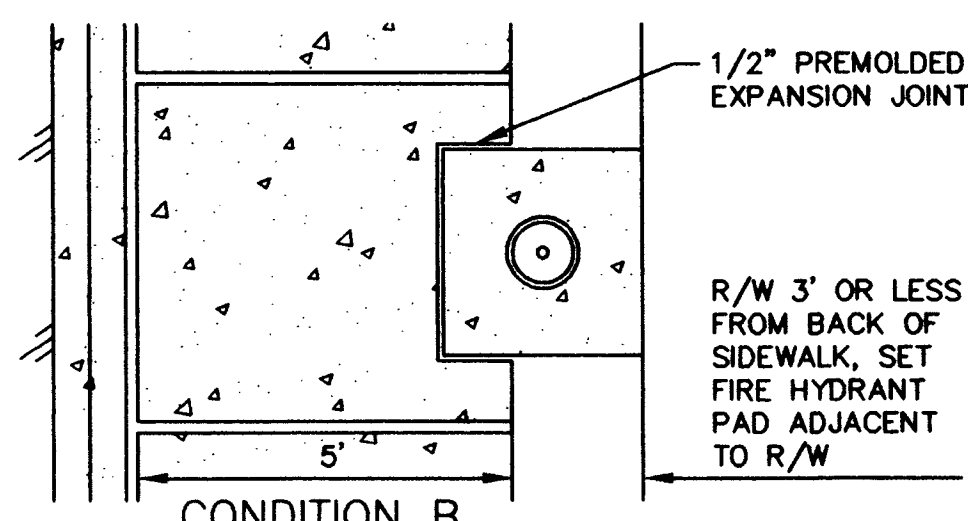


CONDITION B

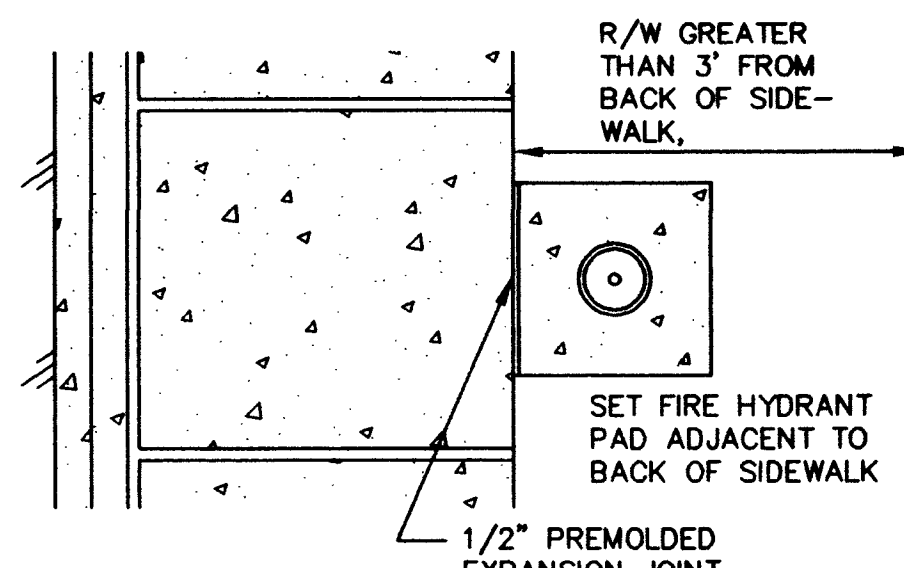

CONDITION C

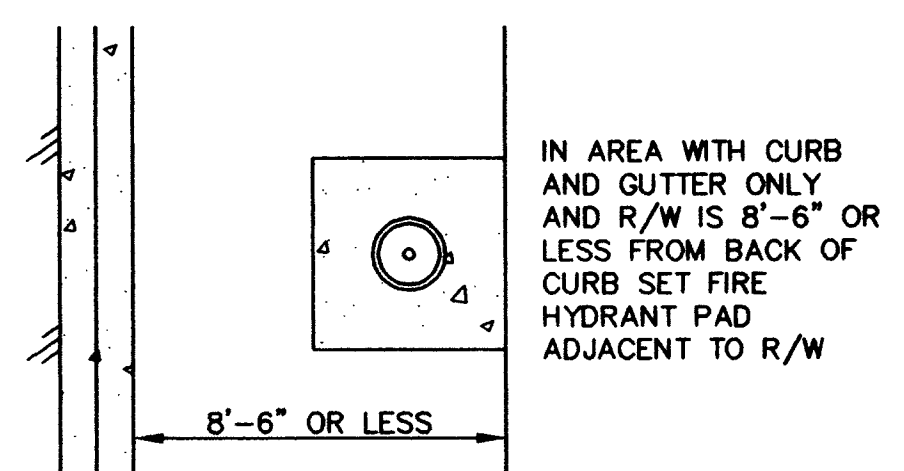

CONDITION D

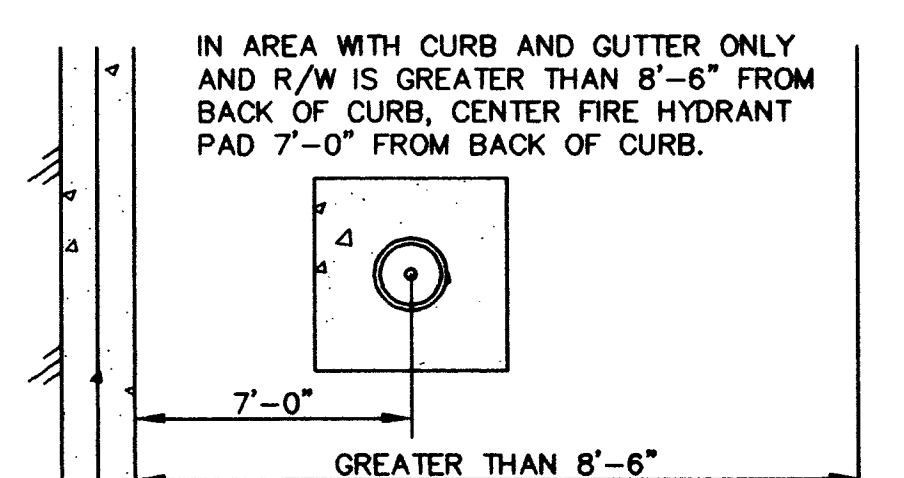

CONDITION E

IF NO SIDEWALK, CURB AND GUTTER EXIST. SET FIRE HYDRANT PAD ADJACENT TO R/W AS SHOWN IN CONDITION D ABOVE

CONDITION F


IF EASEMENT FOR FIRE HYDRANT IS PROVIDED, SET FIRE HYDRANT PAD WITHIN LIMITS OF THE EASEMENT, AS SHOWN BY THE APPROVED PLAN.

CONDITION G


## FIRE HYDRANT INSTALLATION

NOT TO SCALE

7

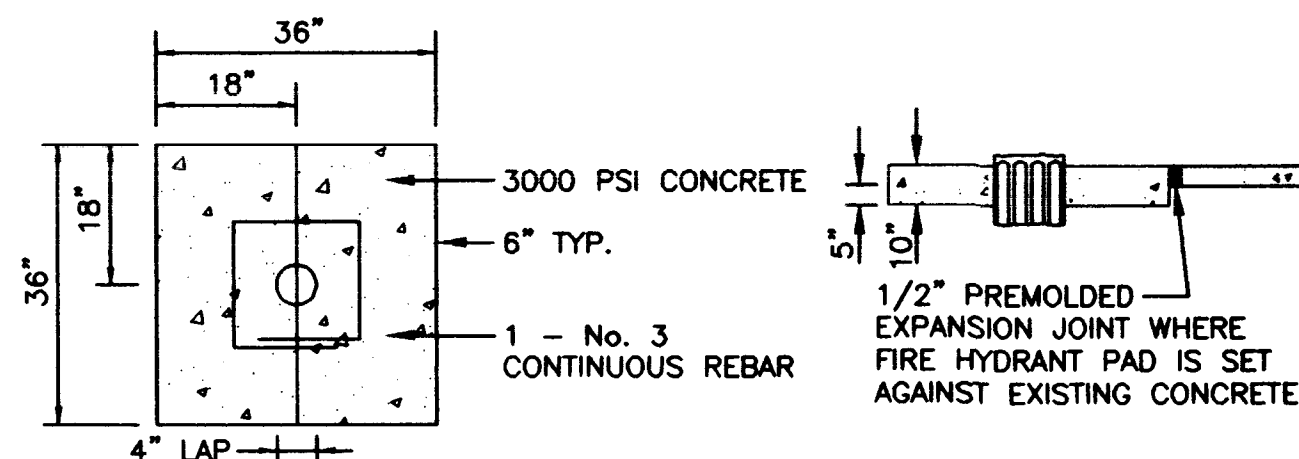

NOTE: SEE UDS PLATE No. UDS07-2 FOR FIRE HYDRANT AND FIRE HYDRANT PAD HORIZONTAL LOCATION DETAILS

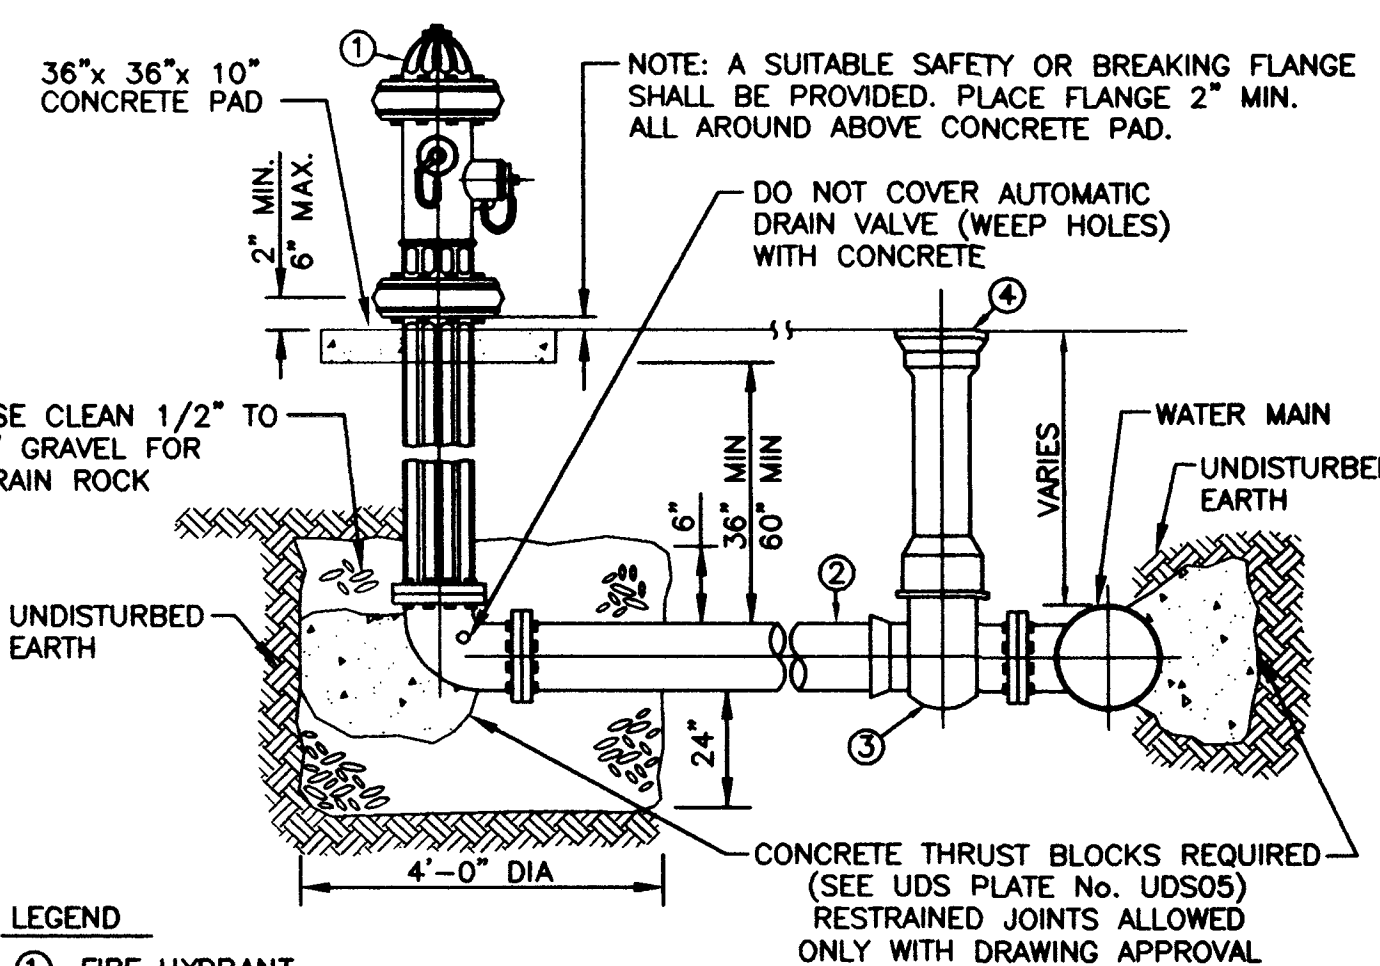

LEGEND

- ① FIRE HYDRANT
- ② 6" DIAMETER LATERAL
- ③ 6" RESILIENT SEATED GATE VALVE FLANGED x PUSH ON, OR FLANGED x RING TITE, OR FLANGED x MECHANICAL JOINT.
- ④ VALVE BOX INSTALLATION AND ADJUSTMENT (SEE UDS PLATE No. UDS08).

## FIRE HYDRANT ASSEMBLY

1. NO HYDRANT SHALL BE LOCATED WITHIN 25 FEET OF ANY STRUCTURE OR 6 FEET OF A DRIVEWAY, POWER POLE, LIGHT STANDARD, OR ANY OTHER OBSTRUCTION. FOR WALLS, FENCE, AND PLANTER LOCATIONS, A PERIMETER AROUND THE HYDRANT MEASURING A MINIMUM OF 3 FEET FROM ITS CENTER SHALL BE MAINTAINED CLEAR OF ALL OBSTRUCTIONS AT ALL TIMES. HYDRANT MUST BE LOCATED A MINIMUM OF 6 FEET AWAY FROM THE BEGINNING OF A TURNING RADIUS.
2. ALL WORK SHALL BE DONE IN STRICT ACCORDANCE WITH THE CITY OF LAS VEGAS FIRE DEPARTMENT "HYDRANT SPECIFICATIONS", "HYDRANT INSTALLATION SPECIFICATIONS" AND ORDINANCE No. 3318 CLARK COUNTY ORDINANCE No. 1167, NFPA No. 24 LATEST EDITION AND THE UNIFORM FIRE CODE LATEST EDITION.
3. 6" FIRE HYDRANT LATERAL SHALL BE SAME CLASS AND TYPE OF MATERIAL AS THE THE DISTRIBUTION MAIN.
4. DUCTILE IRON PIPE TO BE ENCASED WITH EIGHT MILS THICK POLYETHYLENE FILM.

FOR CONDITIONS SEE SHEET 2 OF 2 (UDS PLATED No. UDS07-2)



## HYDRANT ASSEMBLY DETAIL

NOT TO SCALE

6

NOTES

1. INSTALL VALVES CLOSED AND OPEN DURING TEST.
2. EPOXY COAT OUTLET AND VALVE.
3. WRAP OUTLET, VALVE AND PLUG WITH TWO LAYERS OF 8 MIL POLYETHYLENE FILM.
4. INSTALL CARSONITE MARKER (YELLOW) ADJACENT TO VALVE BOX.

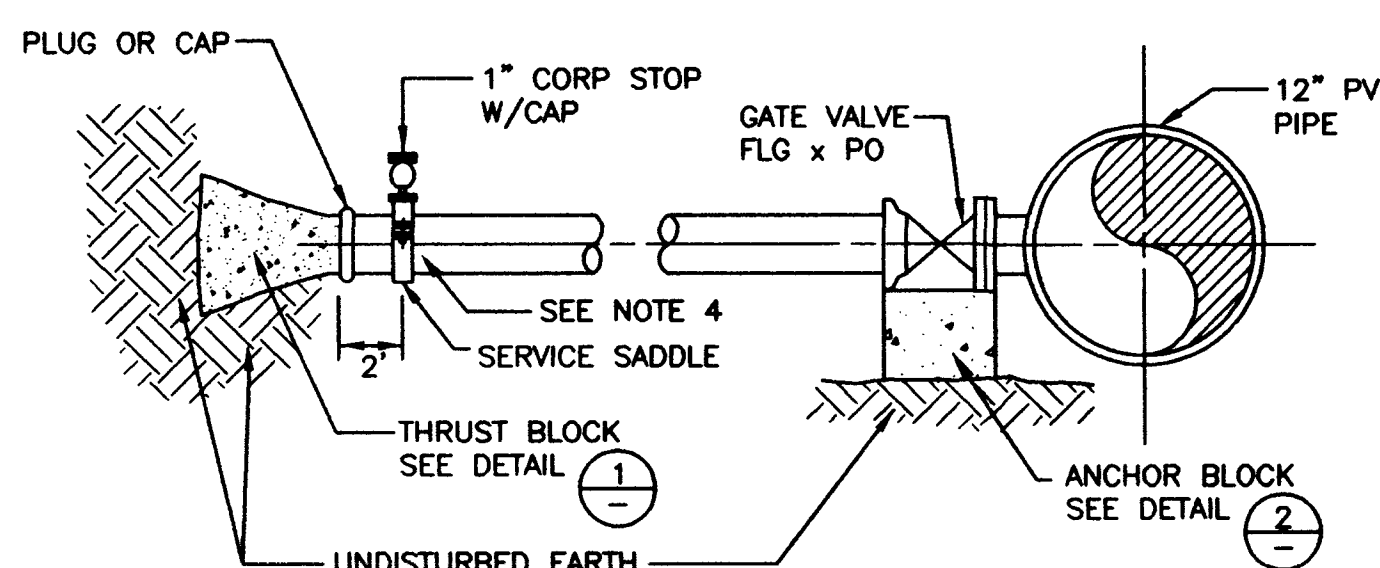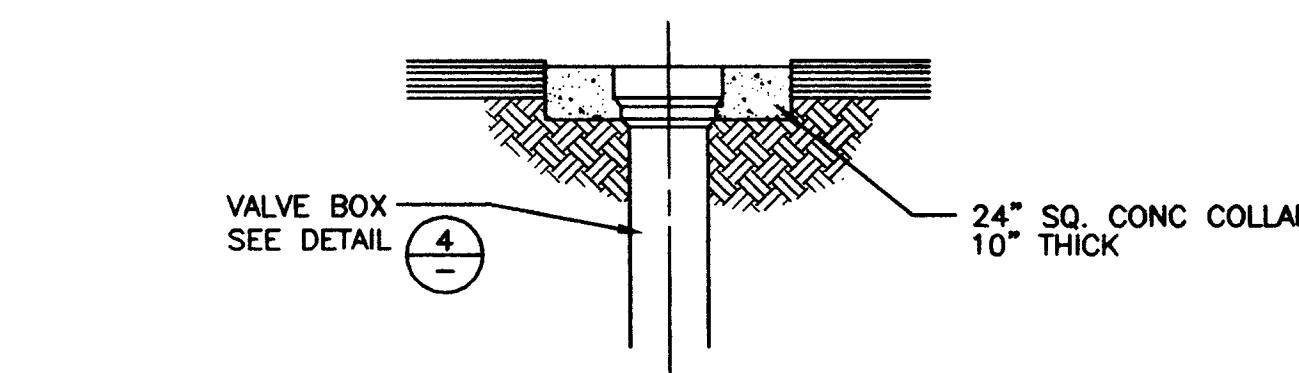


## VALVED OUTLET DETAIL

NOT TO SCALE

5

LEGEND: d = LARGER DIAMETER PIPE SIZE

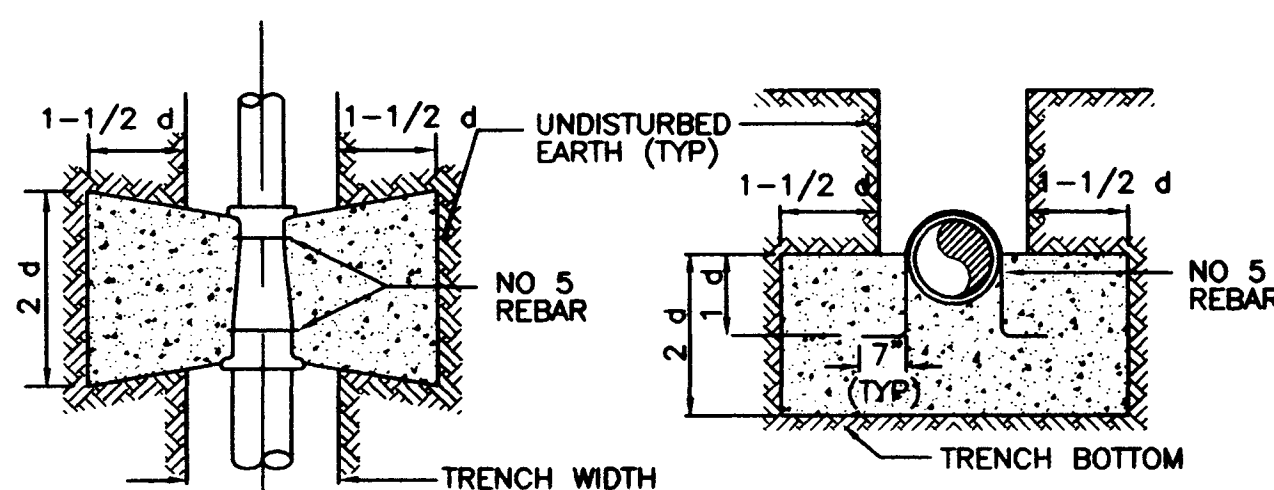


PLAN VIEW

REDUCERS

ELEVATION

LEGEND: d = NOMINAL PIPE SIZE

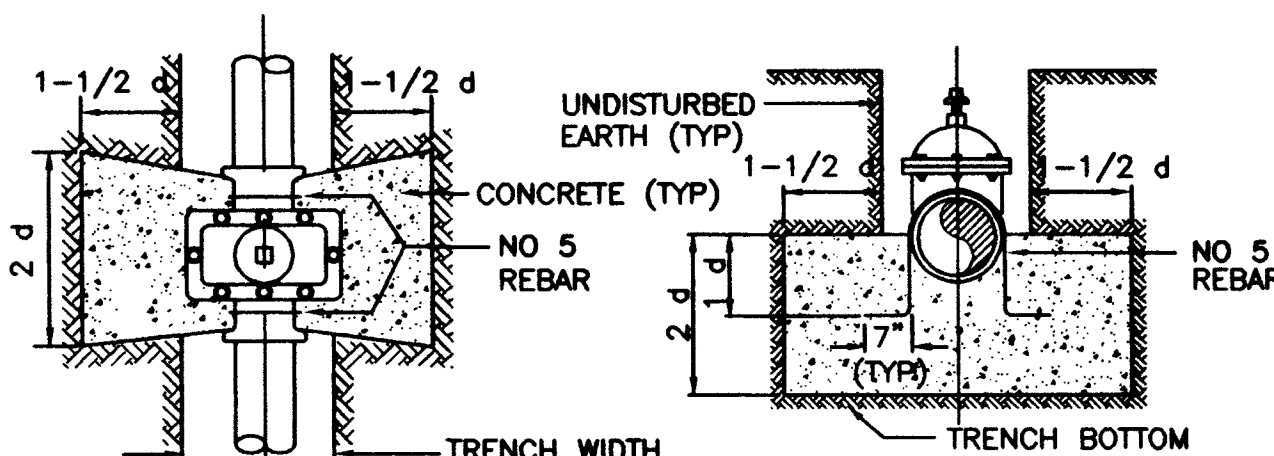

PLAN VIEW

GATE VALVES

ELEVATION


NOTES

- ALL CONCRETE SHALL BE 3000 P.S.I. MINIMUM 28 DAYS COMPRESSIVE STRENGTH
- ALL VALVES AND EXPOSED REBAR TO BE COATED AND WRAPPED IN ACCORDANCE WITH SECTION 3, PROTECTIVE COATINGS.

## ANCHOR BLOCK DETAILS FOR IN-LINE REDUCERS OR GATE VALVES

NOT TO SCALE

2

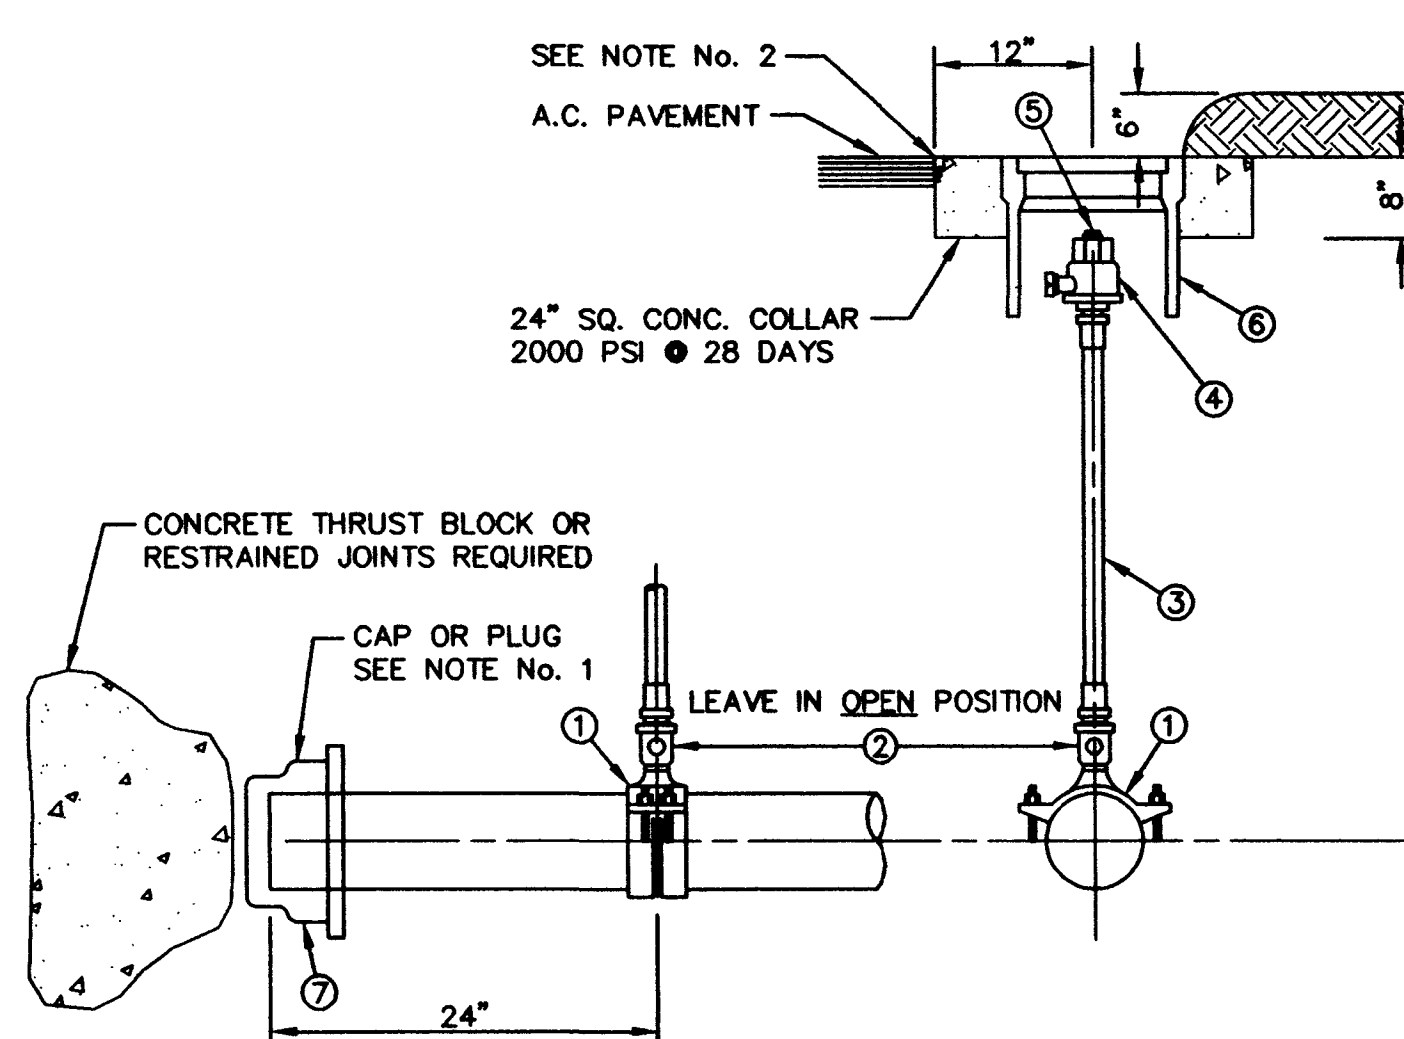


LEGEND

- ① SERVICE SADDLE
- ② CORPORATION STOP
- ③ RISER, 2 INCH STOP
- ④ CURB STOP
- ⑤ PLUG
- ⑥ TRAFFIC VALVE BOX
- ⑦ CAP OR PLUG

## 2" MANUAL BLOW-OFF ASSEMBLY FOR A.C., P.V.C. OR D.I. PIPE

NOT TO SCALE

3

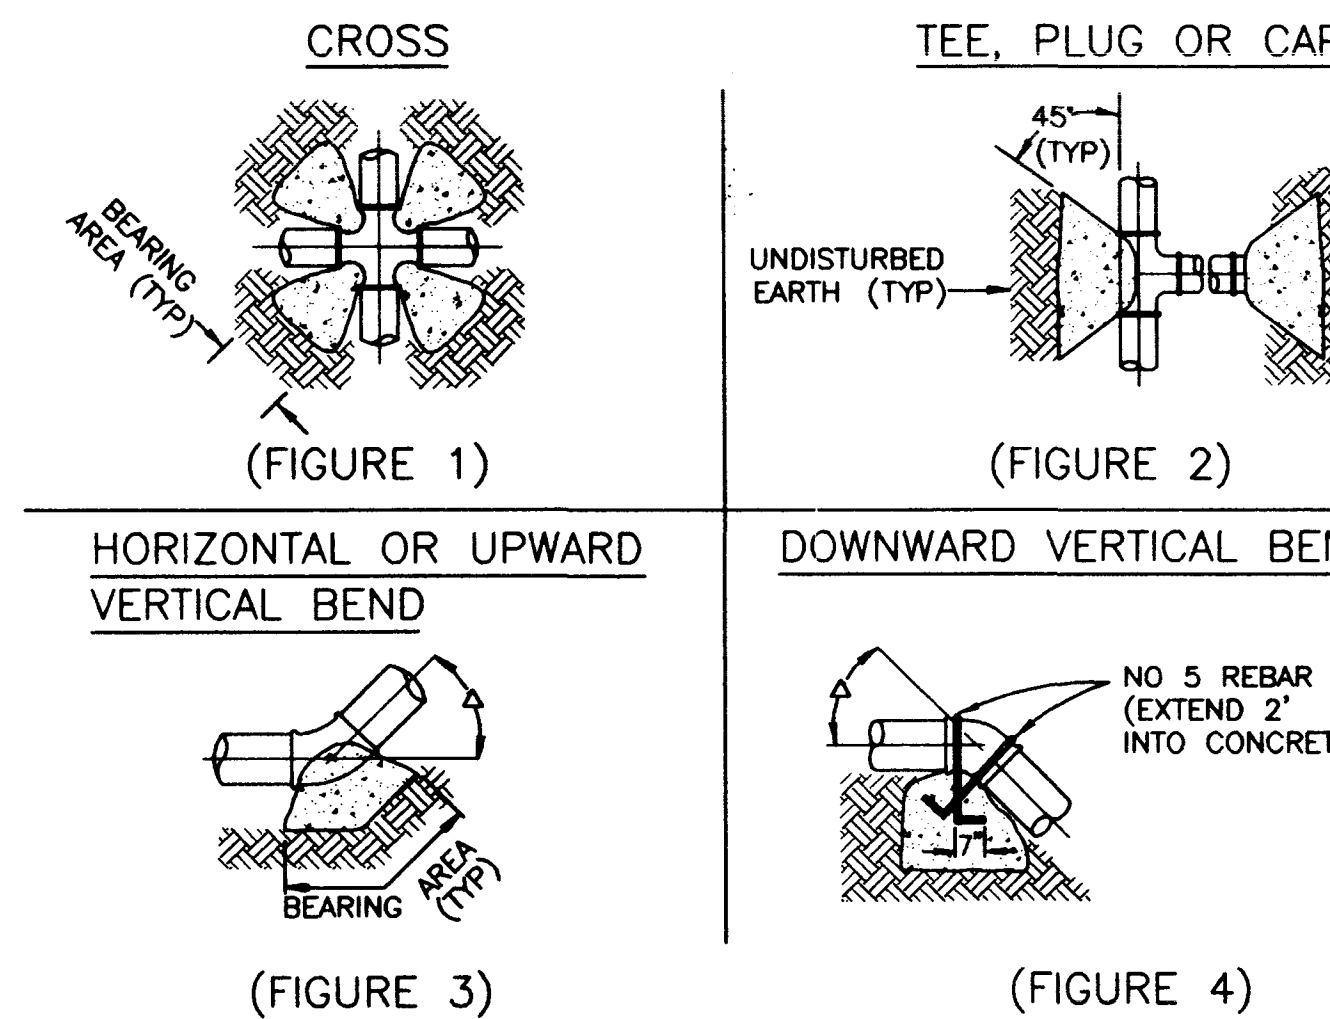

HORIZONTAL OR UPWARD VERTICAL BEND

DOWNWARD VERTICAL BEND

## GENERAL NOTES


COAT AND WRAP ALL METAL SURFACES IN ACCORDANCE WITH SECTION 3, PROTECTIVE COATINGS. ALL CONCRETE SHALL BE 2000 P.S.I. MINIMUM, 28 - DAYS COMPRESSIVE STRENGTH. CONCRETE IS TO BE PLACED IN UNDISTURBED EARTH. TABLE BELOW DENOTES MINIMUM BEARING AREA OR VOLUME OF THRUST BLOCK. SPECIAL DESIGN, BY A NPPE, FOR EACH INSTALLATION IS REQUIRED IF ALLOWABLE SOIL BEARING CAPACITY IS LESS THAN 300 P.S.F. ALL VERTICAL SURFACES NOT BEARING AGAINST UNDISTURBED EARTH SHALL BE FORMED.

| PIPE ID | BEARING AREA IN SQ. FT |          |             |             |             |             | CONC./CU YDS |             |
|---------|------------------------|----------|-------------|-------------|-------------|-------------|--------------|-------------|
|         | FIGURE 1               | FIGURE 2 | FIGURE 3, Δ | FIGURE 3, Δ | FIGURE 3, Δ | FIGURE 3, Δ | FIGURE 4, Δ  | FIGURE 4, Δ |
| 4"      | 1                      | 2        | 90"         | 45"         | 22 1/2"     | 11 1/4"     | 45"          | 22 1/2"     |
| 6"      | 2                      | 3        | 4           | 2           | 1           | 1           | 1.0          | 0.5         |
| 8"      | 3                      | 5        | 7           | 4           | 2           | 1           | 1.5          | 1.0         |
| 10"     | 4                      | 8        | 10          | 6           | 3           | 1           | 2.5          | 1.5         |
| 12"     | 5                      | 10       | 14          | 8           | 4           | 2           | 4.0          | 2.5         |
| 16"     | 10                     | 20       | 24          | 12          | 7           | 4           | 5.0          | 3.0         |
| 18"     | 12                     | 24       | 30          | 16          | 10          | 5           | 8.5          | 4.5         |
| 20"     | 14                     | 28       | 40          | 20          | 12          | 6           | 11.0         | 6.0         |
|         |                        |          |             |             |             |             | 14.0         | 8.0         |

## THRUST BLOCK INSTALLATION

NOT TO SCALE


1

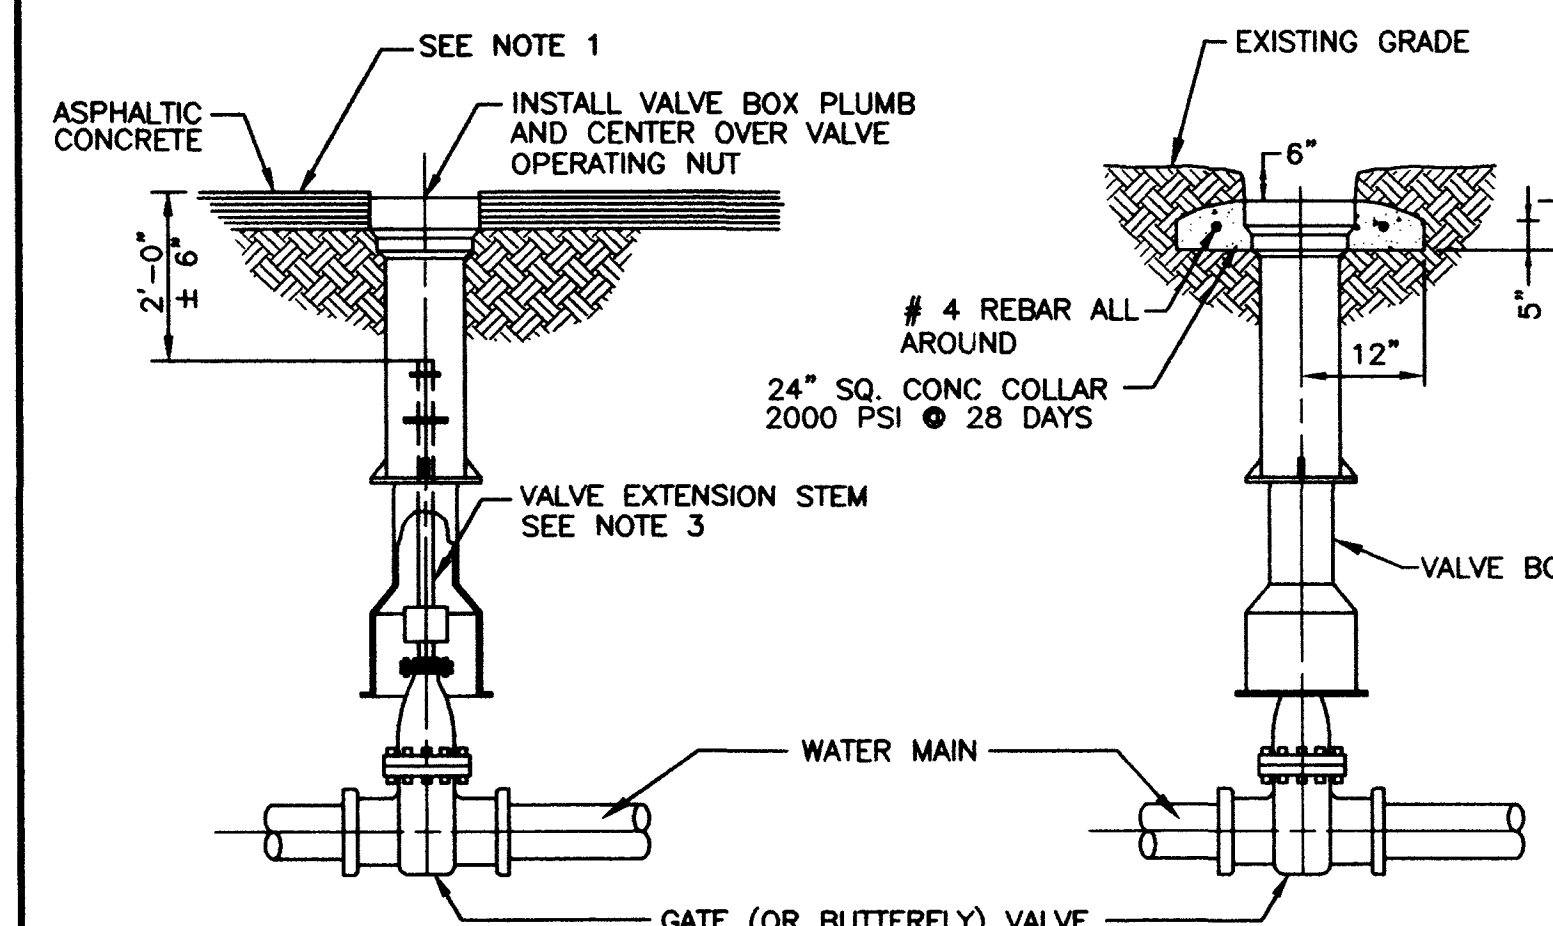

IMPROVED STREET INSTALLATION

UNIMPROVED STREET INSTALLATION

RAISE TOP SECTION AND/OR INSTALL RISERS AS NECESSARY.

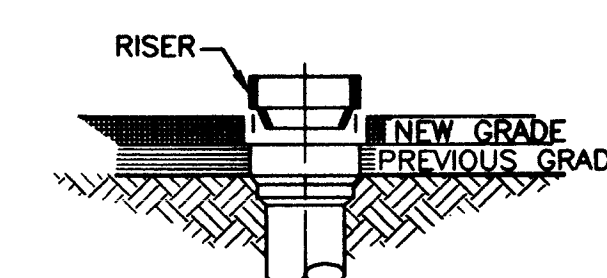

## VALVE BOX ADJUSTMENT

## VALVE BOX INSTALLATION AND ADJUSTMENT

NOT TO SCALE

4

NOTES

1. FINAL RIM ELEVATION TO BE 1/8" TO 1/4" BELOW FINAL STREET GRADE.
2. MORE STRINGENT INSTALLATION REQUIREMENTS MAY BE IMPOSED BY THE ENTITY HAVING THE JURISDICTION OVER THE VALVE BOX INSTALLATION LOCATION.
3. A VALVE EXTENSION STEM SHALL BE PROVIDED WHERE THE DEPTH TO THE OPERATING NUT EXCEEDS FIVE (5) FEET.

LAS VEGAS VALLEY WATER DISTRICT

DATE

PACIFIC COMMUNITIES DEVELOPMENT CORPORATION  
901 N. Green Valley Pkwy.  
Suite 100  
Las Vegas, NV 89134  
Tel: 702/733-7504  
Fax: 702/733-7500  
POST: BUCKLEY, SCHUH & BERNGAN  
ENGINEERING, PLANNING, SURVEYING, CONSTRUCTION SERVICES

VERIFY SCALE  
1/2" = 1'-0"  
BAR REPRESENTS ONE AND ONE-HALF INCHES ON ORIGINAL

DURANGO DRIVE / IRON MOUNTAIN ROAD 2745 ZONE RECIRCULATION PIPELINE  
APPURTENANCES AND THRUST BLOCK AND ANCHOR BLOCK AND VALVED OUTLET DETAILS  
SCALE AS NOTED  
D:/DWG/996/R-996-D2.DWG Plot: 9-04-97 12:00 PM

DRAWN BY: 09/04/97  
CHECKED BY: 09/04/97  
RECOMMENDED BY: 09/04/97  
LOUIS A. ATWELL  
R.P.E. NO. DATE  
12112  
10583  
R.P.E. NO. DATE  
12112  
10583

PROFESSIONAL ENGINEER-STATE OF NEVADA  
LOUIS A. ATWELL  
No. 12112

CONTRACT NUMBER

DRAWING NUMBER D2  
SHEET 28 OF 32



565-294



© 1999 by The American Psychological Association  
0893-3200/99/\$12.00  
DOI: 10.1037/0893-3200.13.1.10

**DISPATCHED BY FAX TO:**

### FIRE HYDRANT INSTALLATION

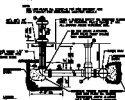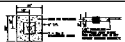

1. THE UNITED STATES OF AMERICA  
2. OF THE DISTRICT OF COLUMBIA  
3. IN THE SUPREME COURT OF THE DISTRICT OF COLUMBIA  
4. THE PEOPLE OF THE DISTRICT OF COLUMBIA  
5. VS. THE DISTRICT OF COLUMBIA

**END MEMPHIS JOURNAL**

1. ALL WORK SHALL BE DONE IN STRICT ACCORDANCE WITH THE CITY OF LOS ANGELES  
THE STANDARD SPECIFICATIONS FOR PUBLIC WORKS, THE LATEST EDITION  
AND THE STANDARD SPECIFICATIONS FOR THE STATE OF CALIFORNIA.

2. IF THE CONTRACTOR SHALL BE MORE THAN TWO (2) MILES AWAY AT THE  
END OF THE WORKING DAY.

3. FURTHER AND NOT TO EXCEED 4% SHALL BE THE MAXIMUM PERCENTAGE  
FOR ANYTHING BUT GRASS OR A  
GRASS TO SOIL RATIO.

HYDRAULIC ASSEMBLY DETAIL. 

**NEWS**  
AN INQUIRY WILL BE MADE FOR THE YEAR IN THE SUPPLEMENTAL FORM


ANCHOR BOLT DETAILS FOR  
PRECAST CONCRETE ON CAST-IN-PLACE  
CONCRETE



SEEKING THE TRUTH IS AN ADVENTURE INTO THE UNKNOWN. IT IS A JOURNEY OF DISCOVERY, OF EXPLORATION, OF GROWTH. IT IS A JOURNEY THAT LEADS TO THE HEART OF MATTER, TO THE CORE OF OUR BEING. IT IS A JOURNEY THAT LEADS TO THE TRUTH, TO THE TRUTH THAT WE ARE ALL PART OF THE SAME WHOLE, TO THE TRUTH THAT WE ARE ALL CONNECTED, TO THE TRUTH THAT WE ARE ALL ONE.

1. RECEIVED  
2. RECEIVED  
**FAMOUS BLOW-OFF ANTIPLUG**   
**FOR AG, FIVE OR SIX POK**  
SEE US SOON

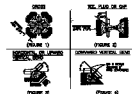

**SECURITY MATTER**

| Year | Domestic sales in '000 '77 |      |      |      | Exports in '000 |      |      |      |
|------|----------------------------|------|------|------|-----------------|------|------|------|
|      | 1977                       | 1978 | 1979 | 1980 | 1977            | 1978 | 1979 | 1980 |
| 1977 | 1                          | 1    | 1    | 1    | 1               | 1    | 1    | 1    |
| 1978 | 1                          | 1    | 1    | 1    | 1               | 1    | 1    | 1    |
THYROID BLOCK WITH LATION 

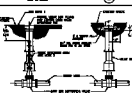

IMPROVED STREET ILLUMINATION IMPROVED STREET PAVING



© 2006 The Authors  
