



DOOR #3 - MOUNTING LOCATION #1
1/2" = 1"

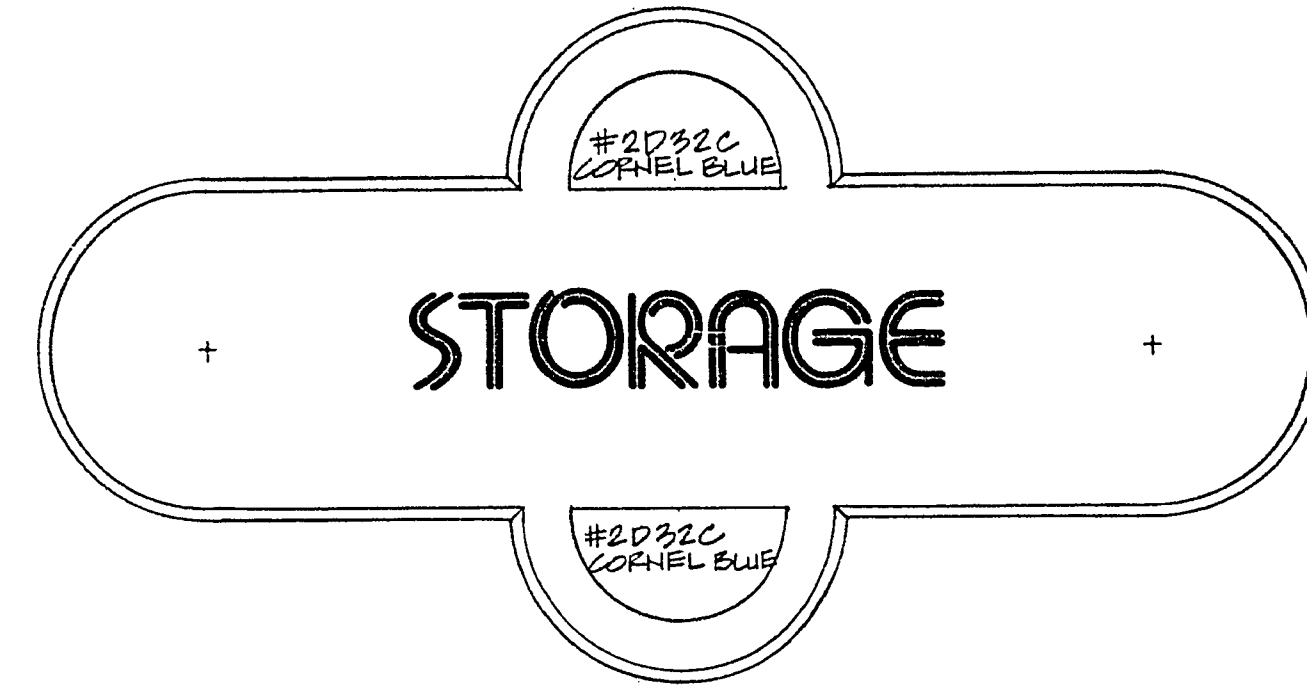


DOOR #4 - MOUNTING LOCATION #2
1/2" = 1"

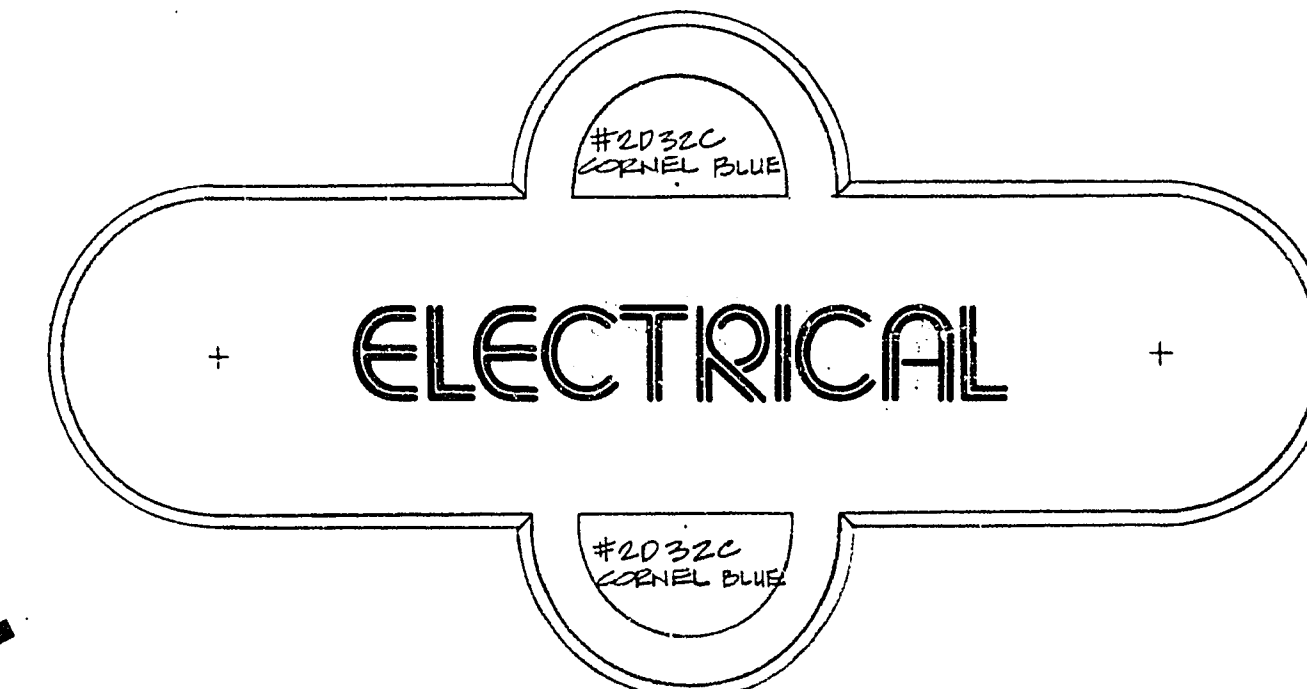


DOOR #5 - MOUNTING LOCATION #2
1/2" = 1"

N.I.C.


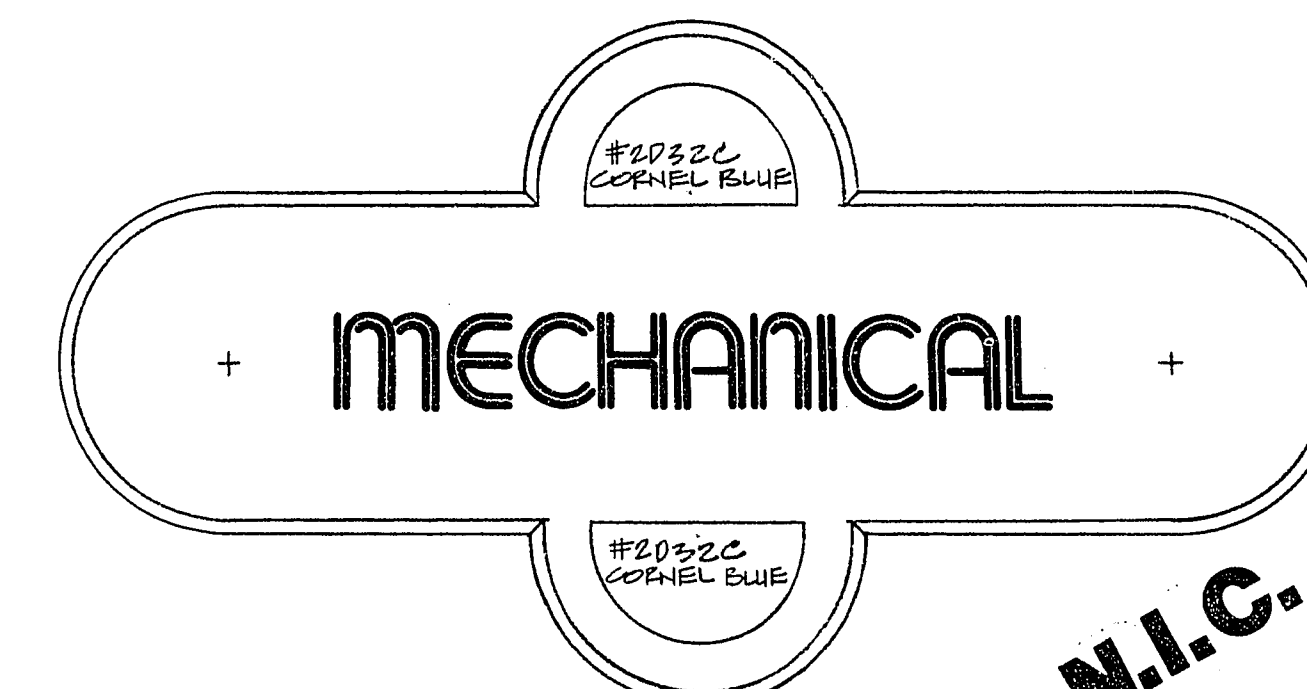


DOOR #6 - MOUNTING LOCATION #2
1/2" = 1"


N.I.C.

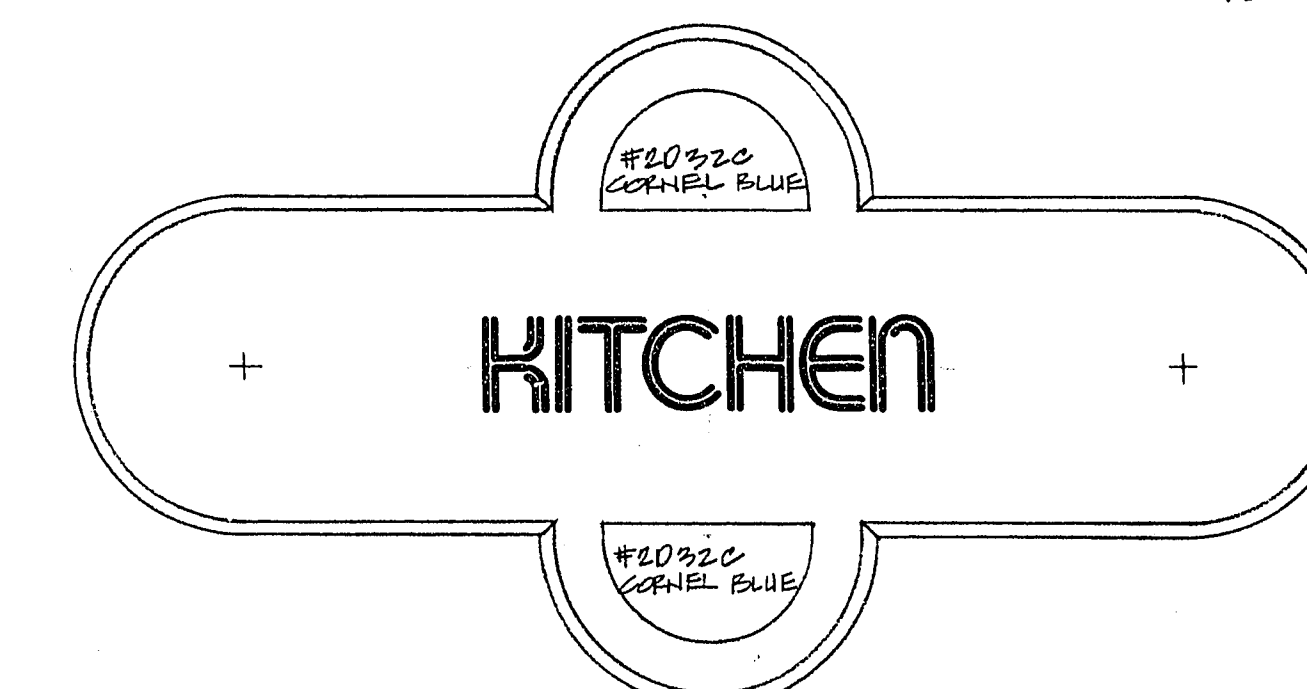


DOOR #9 - MOUNTING LOCATION #2
1/2" = 1"

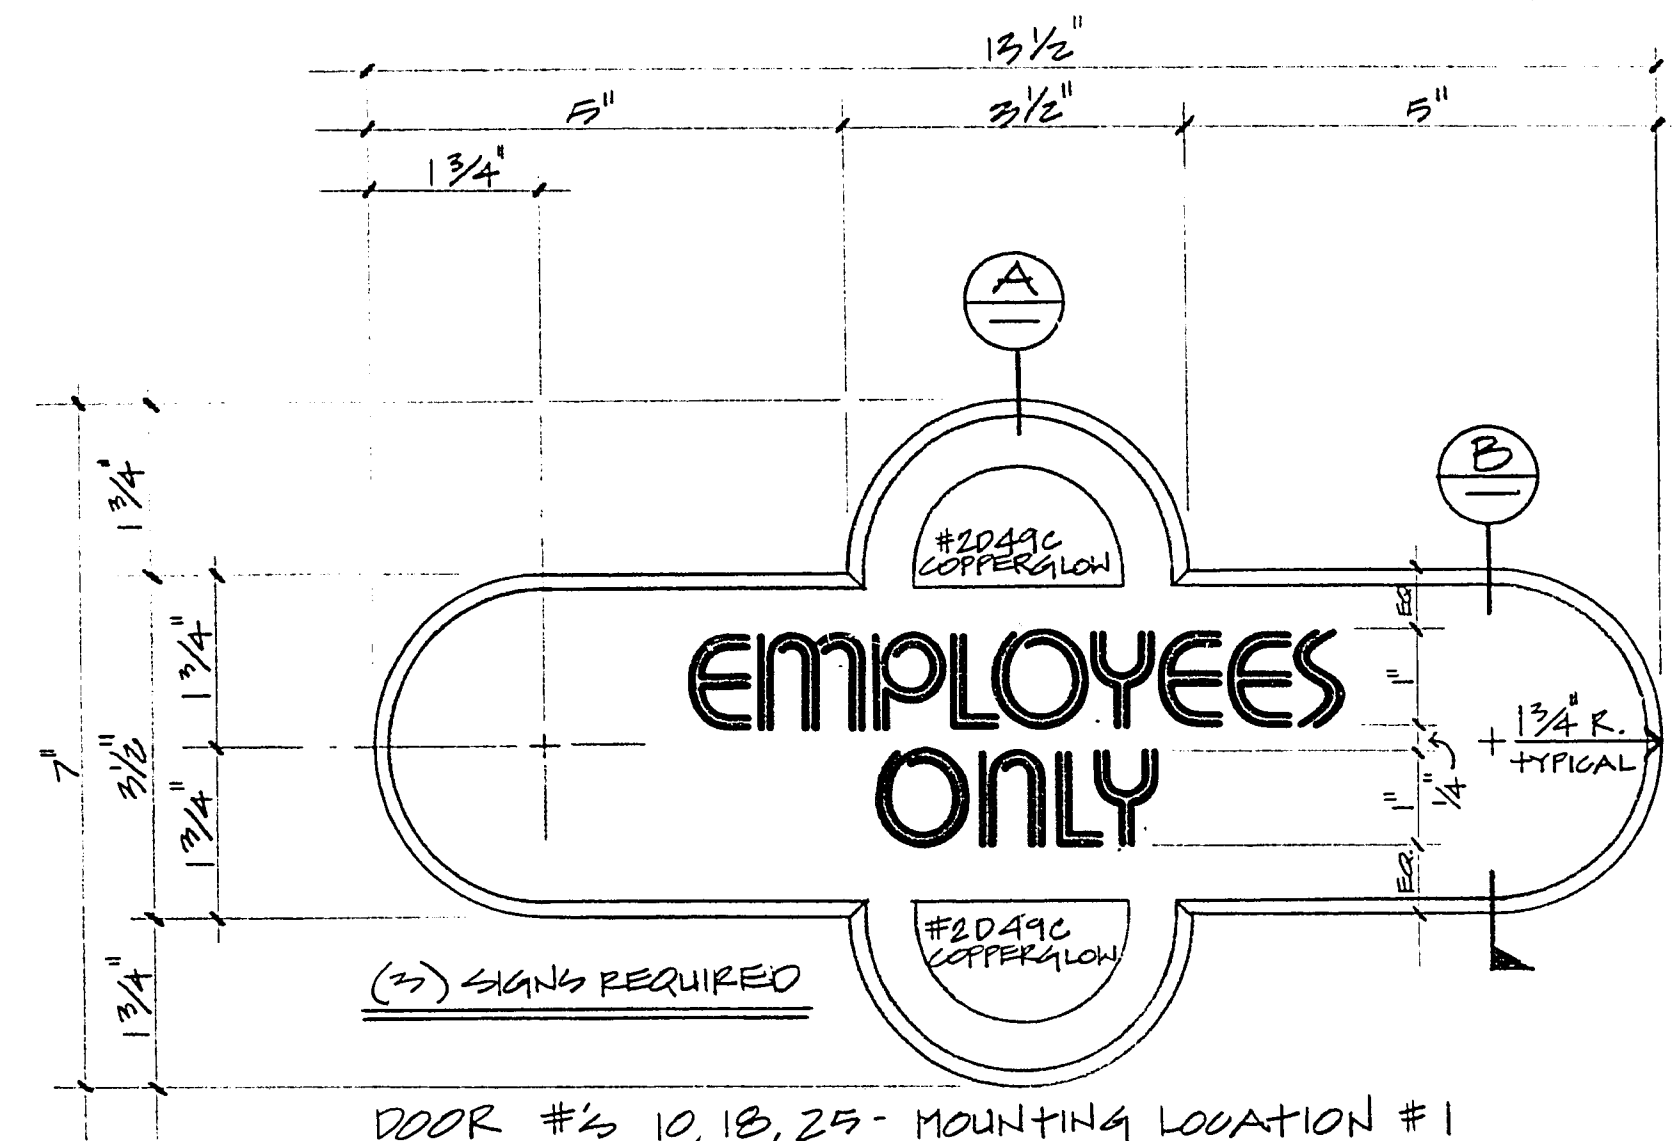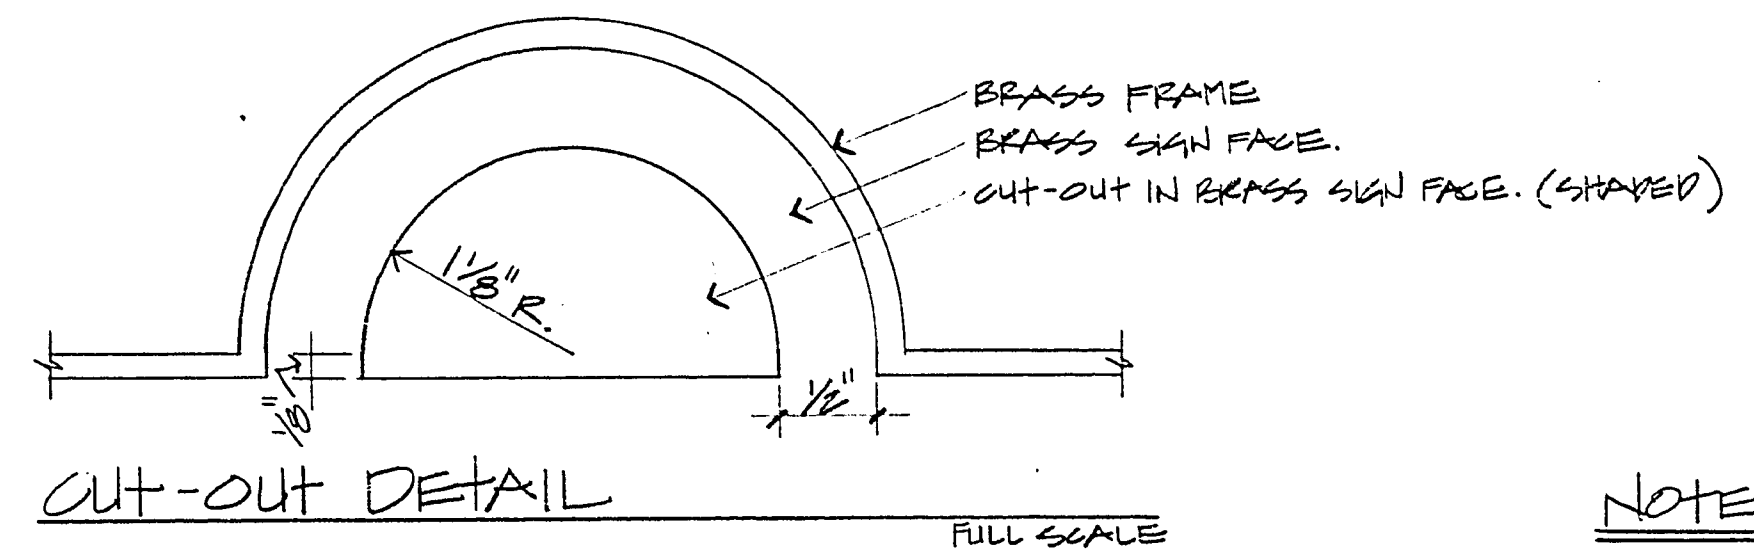


DOOR #s 10, 18, 25 - MOUNTING LOCATION #1
DOOR #10 TO BE MOUNTED TO ACTIVE LEAF OF DOOR.
1/2" = 1"

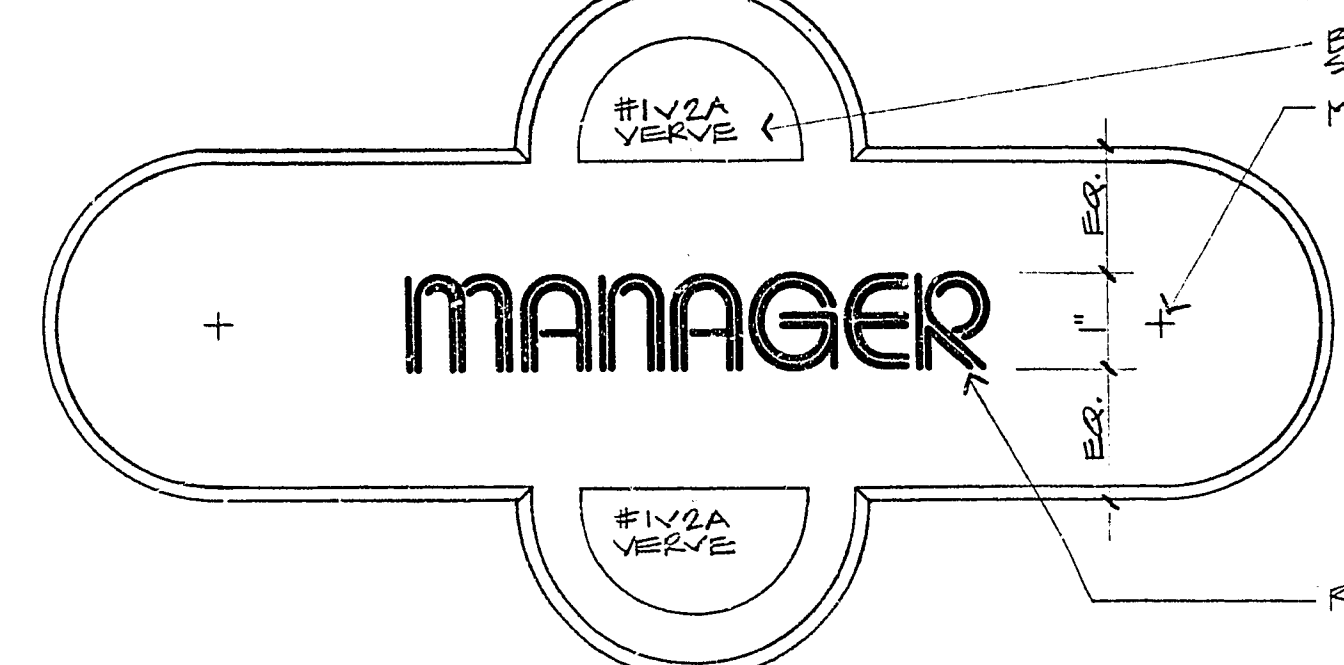

DOOR #19 - MOUNTING LOCATION #1
1/2" = 1"

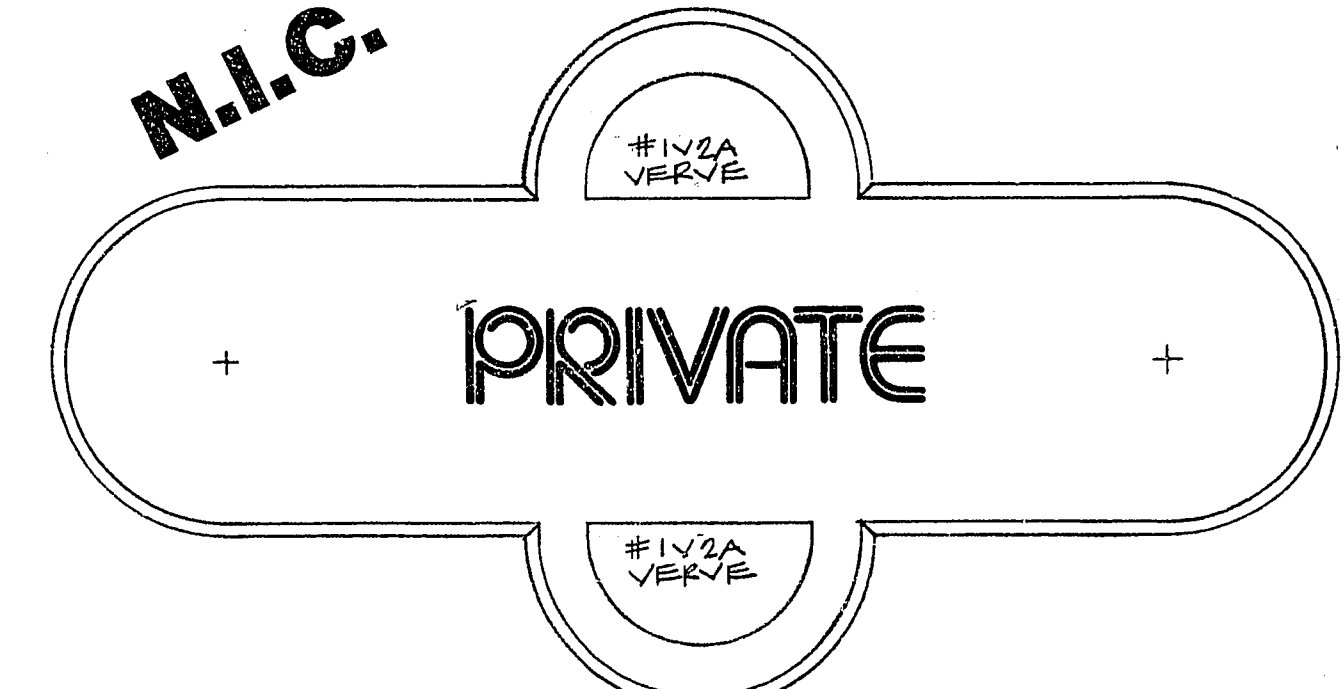


DOOR #20 - MOUNTING LOCATION #1
(2) PRIVATE SIGNS REQUIRED, PROVIDE EXTRA SIGN TO OWNER.
1/2" = 1"

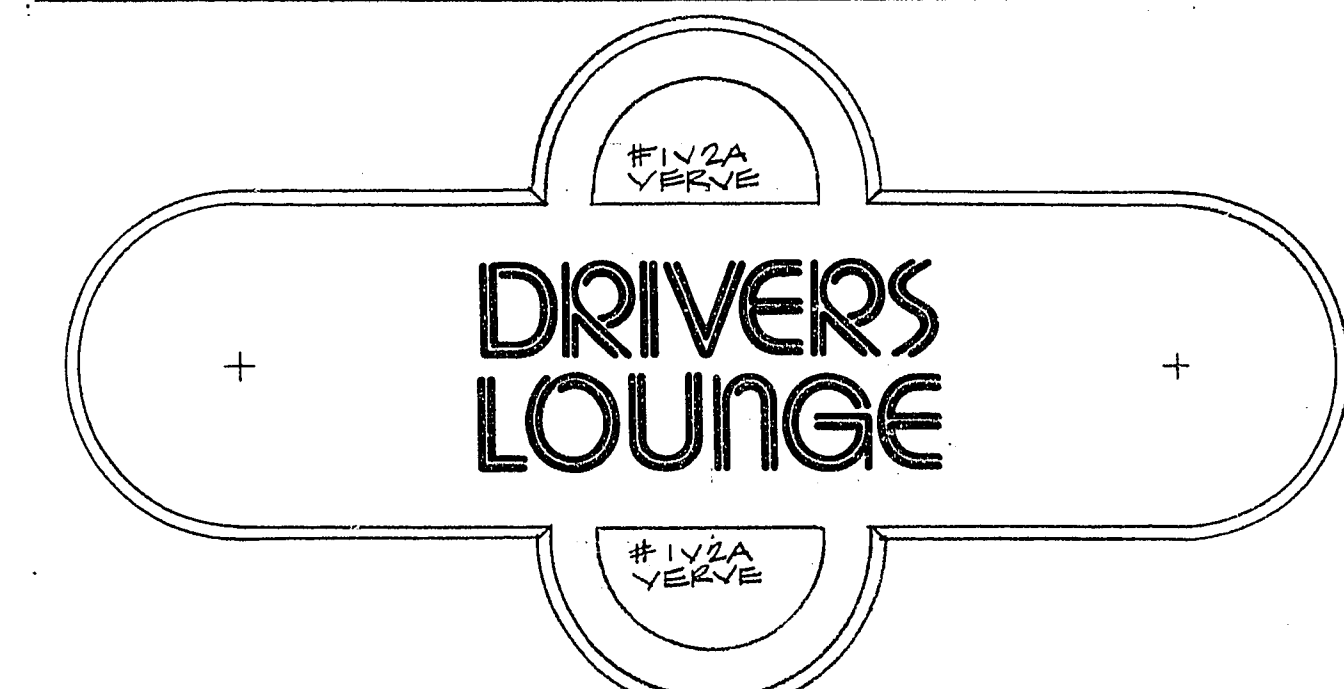


DOOR #26 - MOUNTING LOCATION #1
1/2" = 1"

N.I.C.

NOTES
SUBMIT FULL SIZE SAMPLE OF ACTUAL SIGN CONSTRUCTED OF MATERIALS TO BE USED FOR APPROVAL. SAMPLE SIGN MAY BE USED AFTER APPROVAL.
LETTERING STYLE FOR ALL SIGNS TO BE "UPLIGHT NEON" UPPER CASE. ALL LETTERING TO BE CENTERED AS SHOWN AND TO BE 1" HIGH EXCEPT FOR MEN AND WOMEN SIGNS.

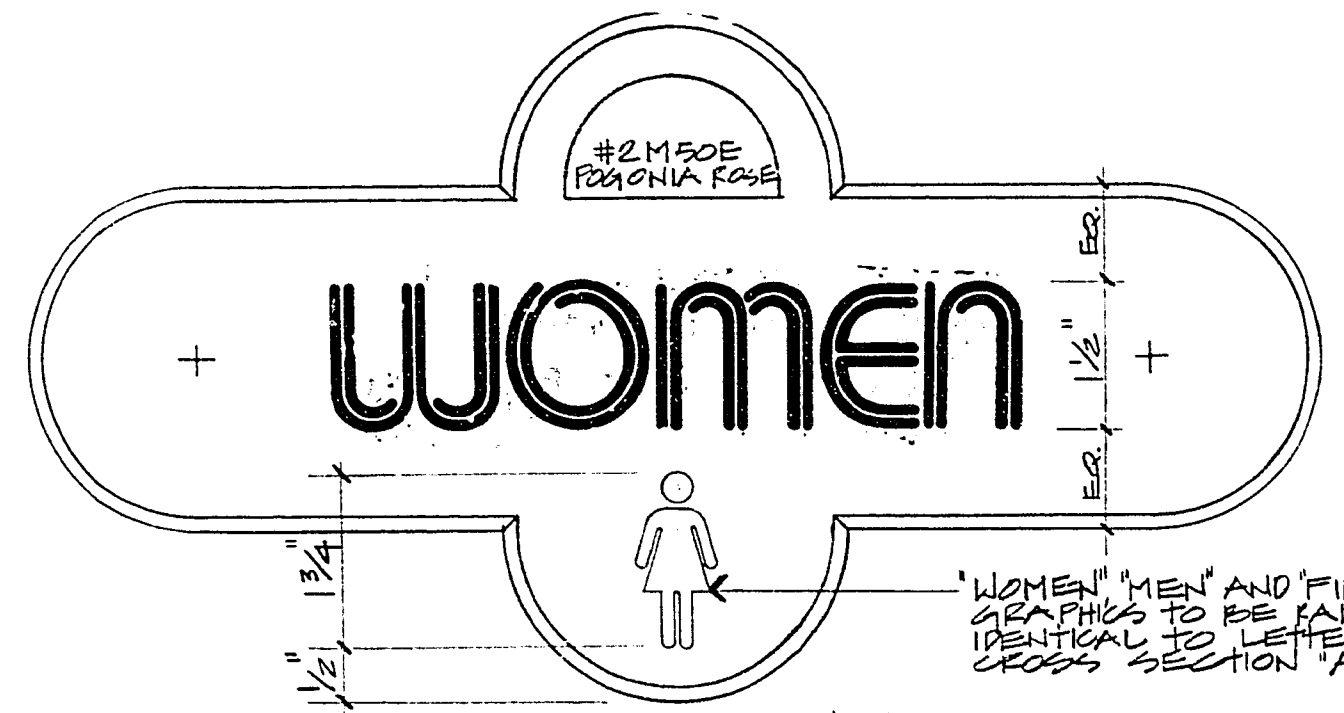


DOOR #23 - MOUNTING LOCATION #1
1/2" = 1"

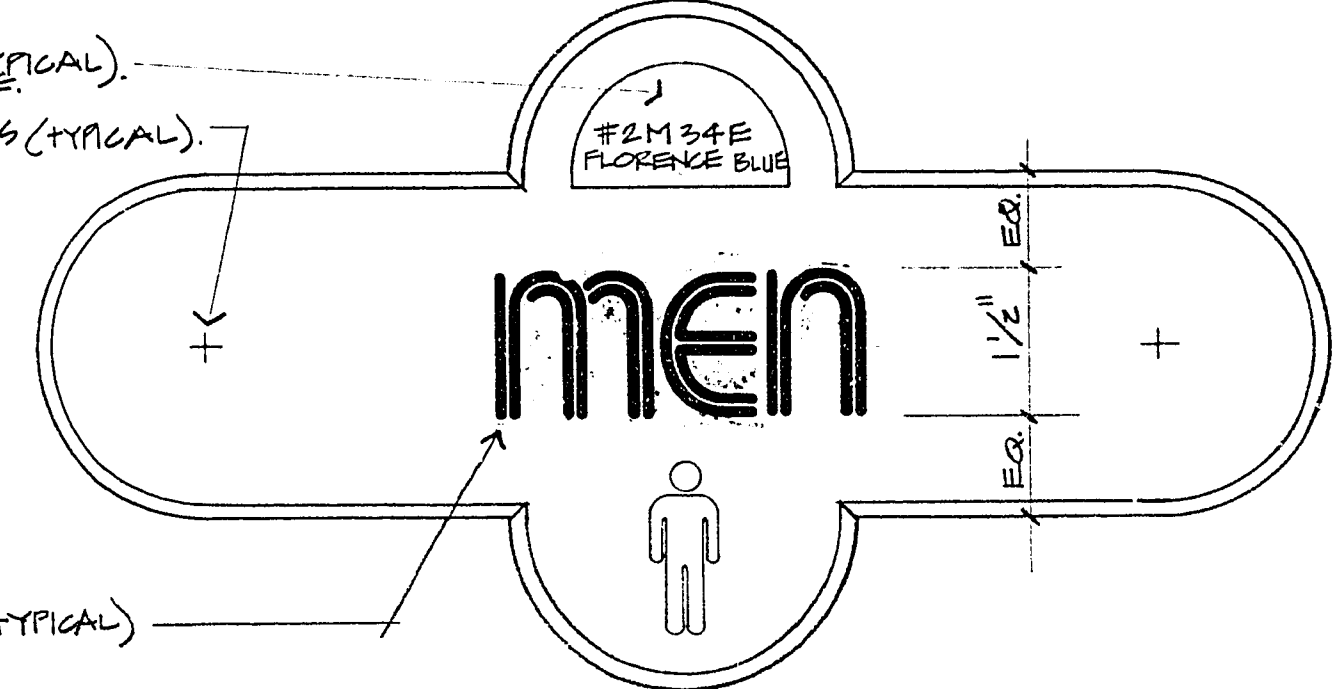


DOOR #24 - MOUNTING LOCATION #1
1/2" = 1"




DOOR #27 - MOUNTING LOCATION #1
1/2" = 1"

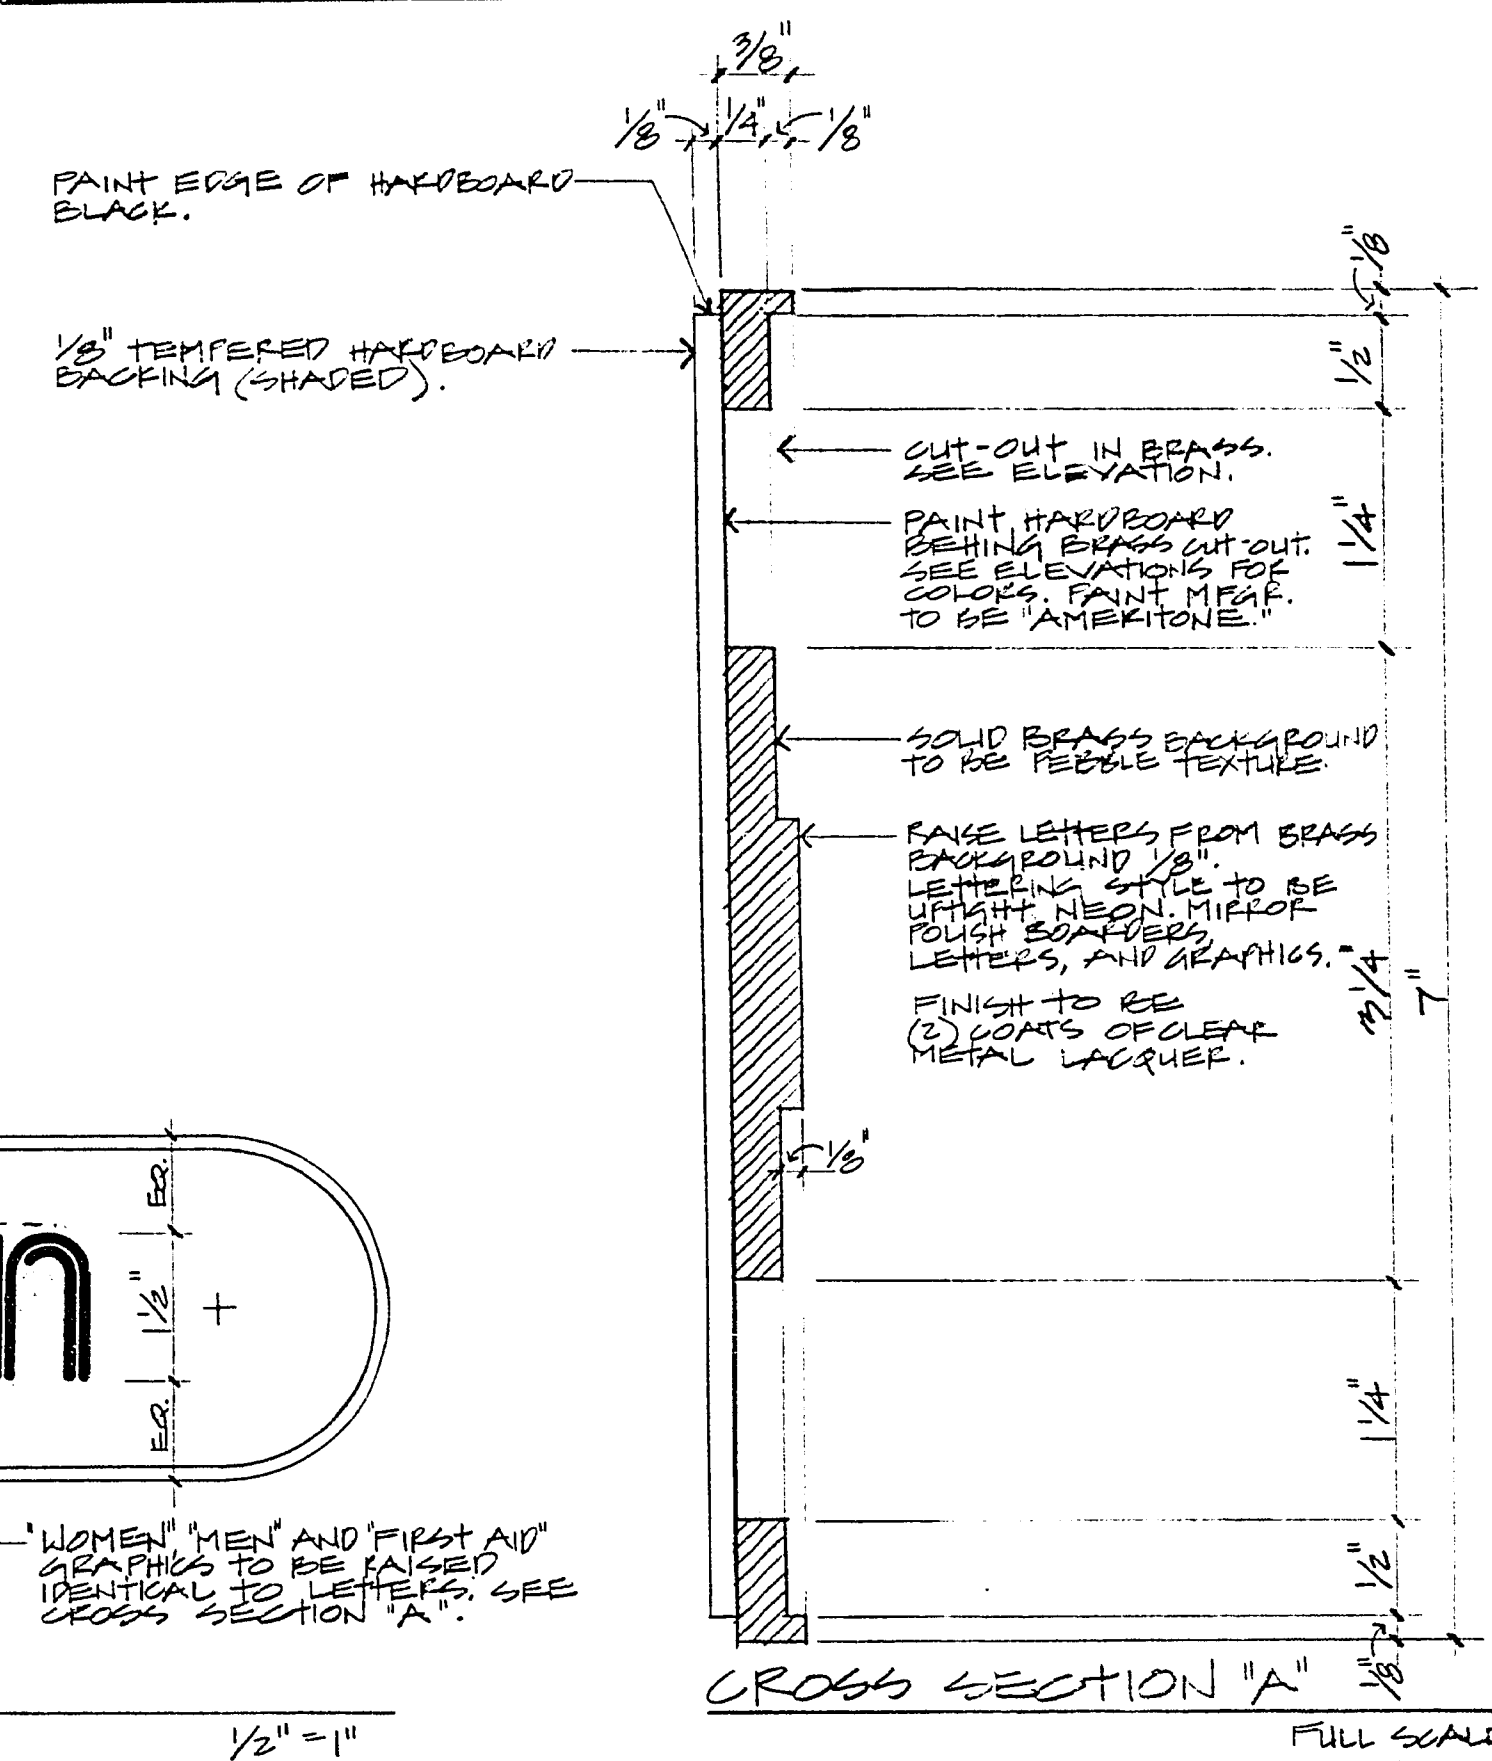

CROSS SECTION "A" FULL SCALE

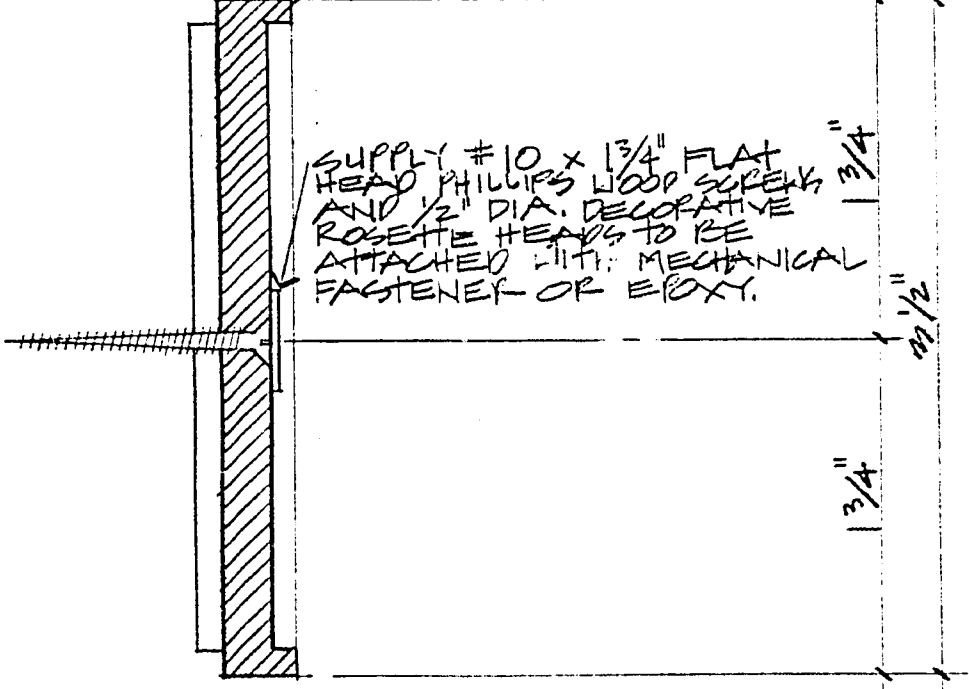


CROSS SECTION "B" FULL SCALE

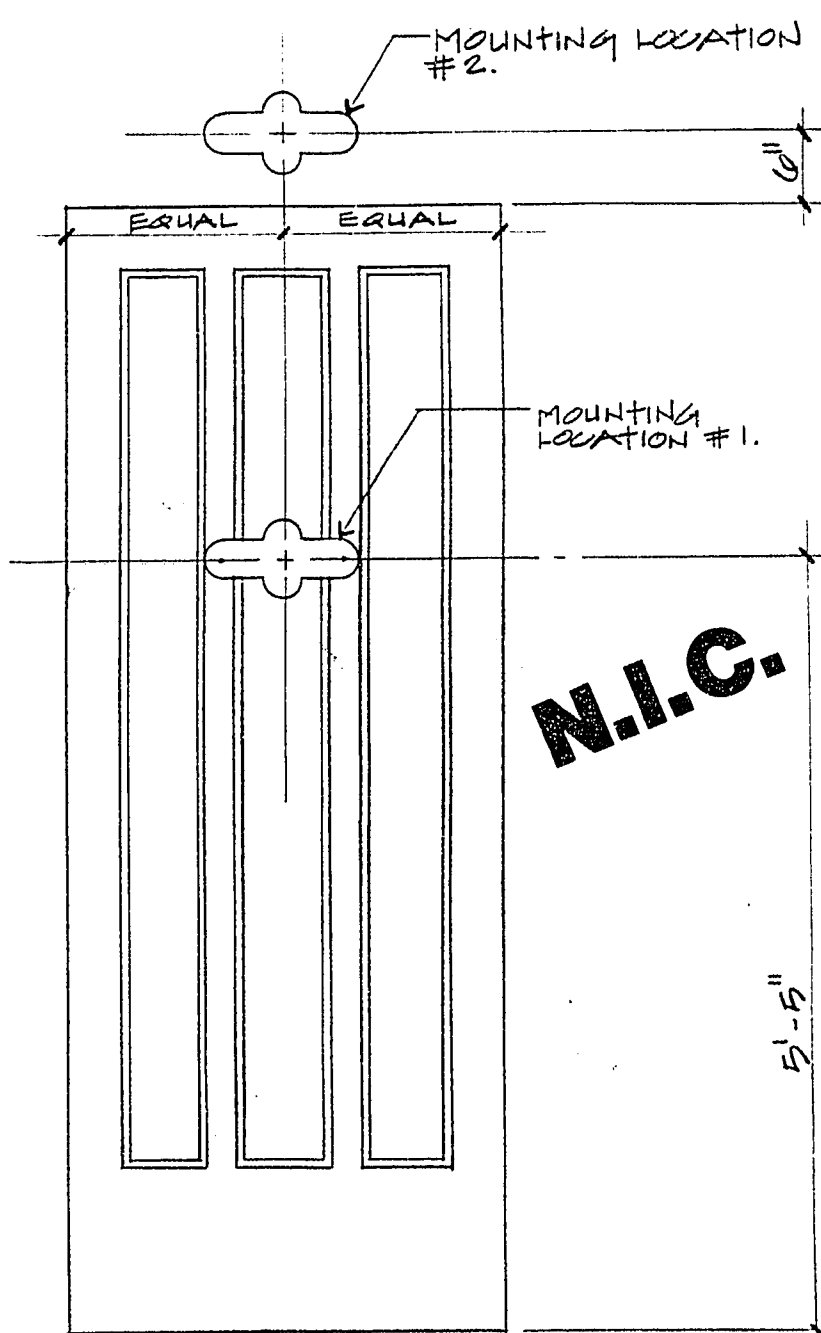


MOUNTING LOCATIONS 3/4" = 1"

NOTE: "KITCHEN" AND "STORAGE" SIGNS TO BE CENTERED OVER DOUBLE DOORS.

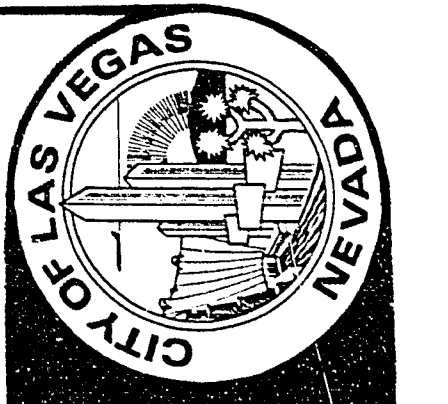

City of Las Vegas, Nevada
Department of Design and Development
Thomas B. Graham, AICP, PLA, Director

REVISIONS	DATE	DESIGN BY:	DRAWN BY:

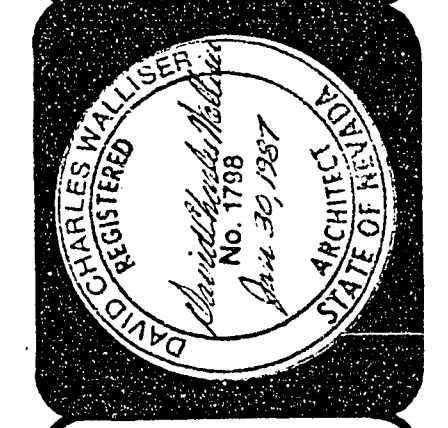

DOWNTOWN TRANSPORTATION CENTER
SIGNS
5-20-08

PROJECT NO. WU9040
DRAWING NO. 590-24
SHEET OF 2