

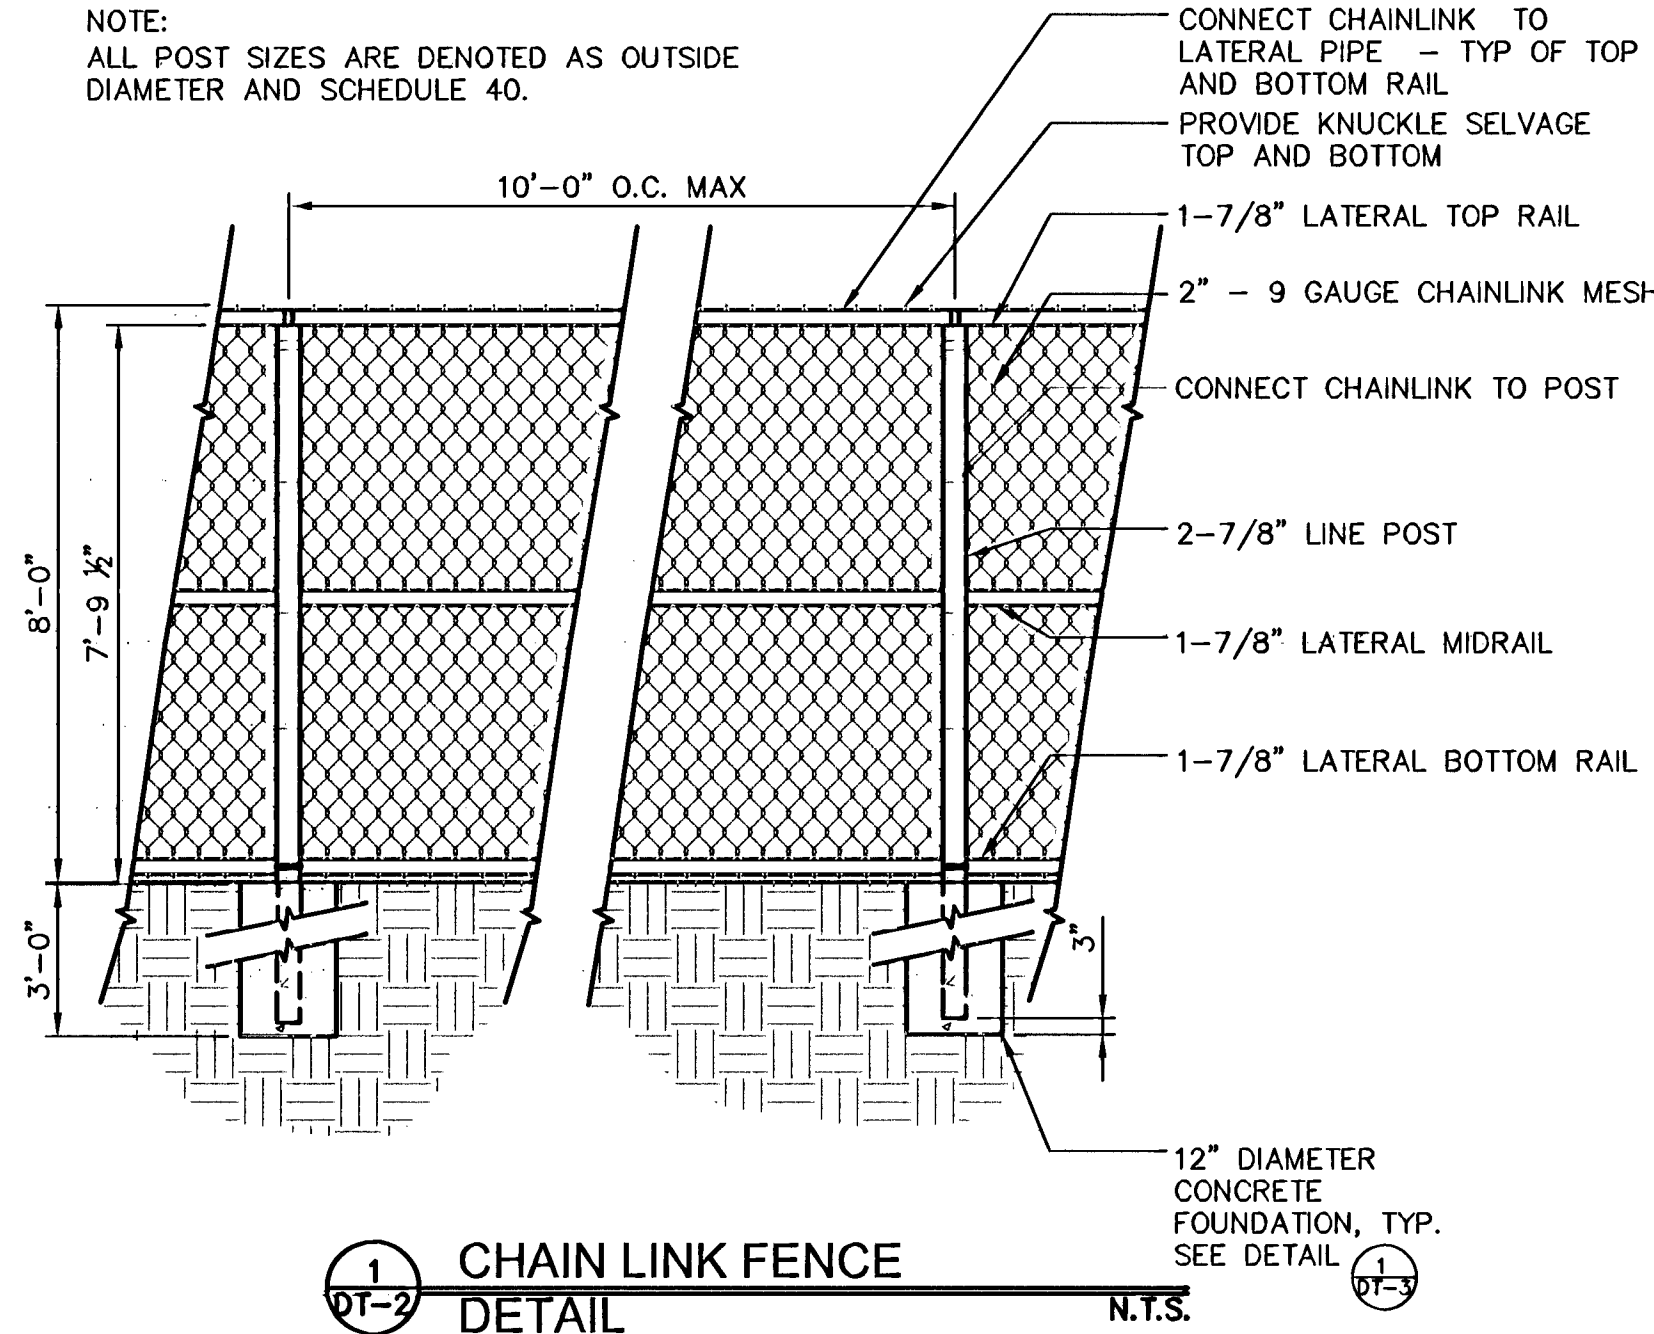



NOTE:
ALL POST SIZES ARE DENOTED AS OUTSIDE
DIAMETER AND SCHEDULE 40.

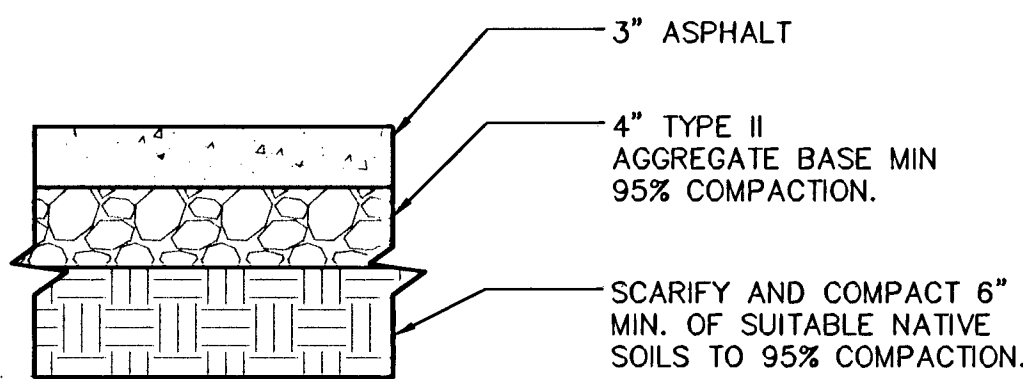


TYPICAL MEMBER DIMENSIONS		
LOCATION	MIN. SIZE	MIN. WEIGHT (LB/FT)
END, CORNER, & PULL	2.88 O.D.	4.95
LINE	2.88 O.D.	4.95
BRACES	1.88 O.D.	2.27
TOP RAIL	1.88 O.D.	2.27

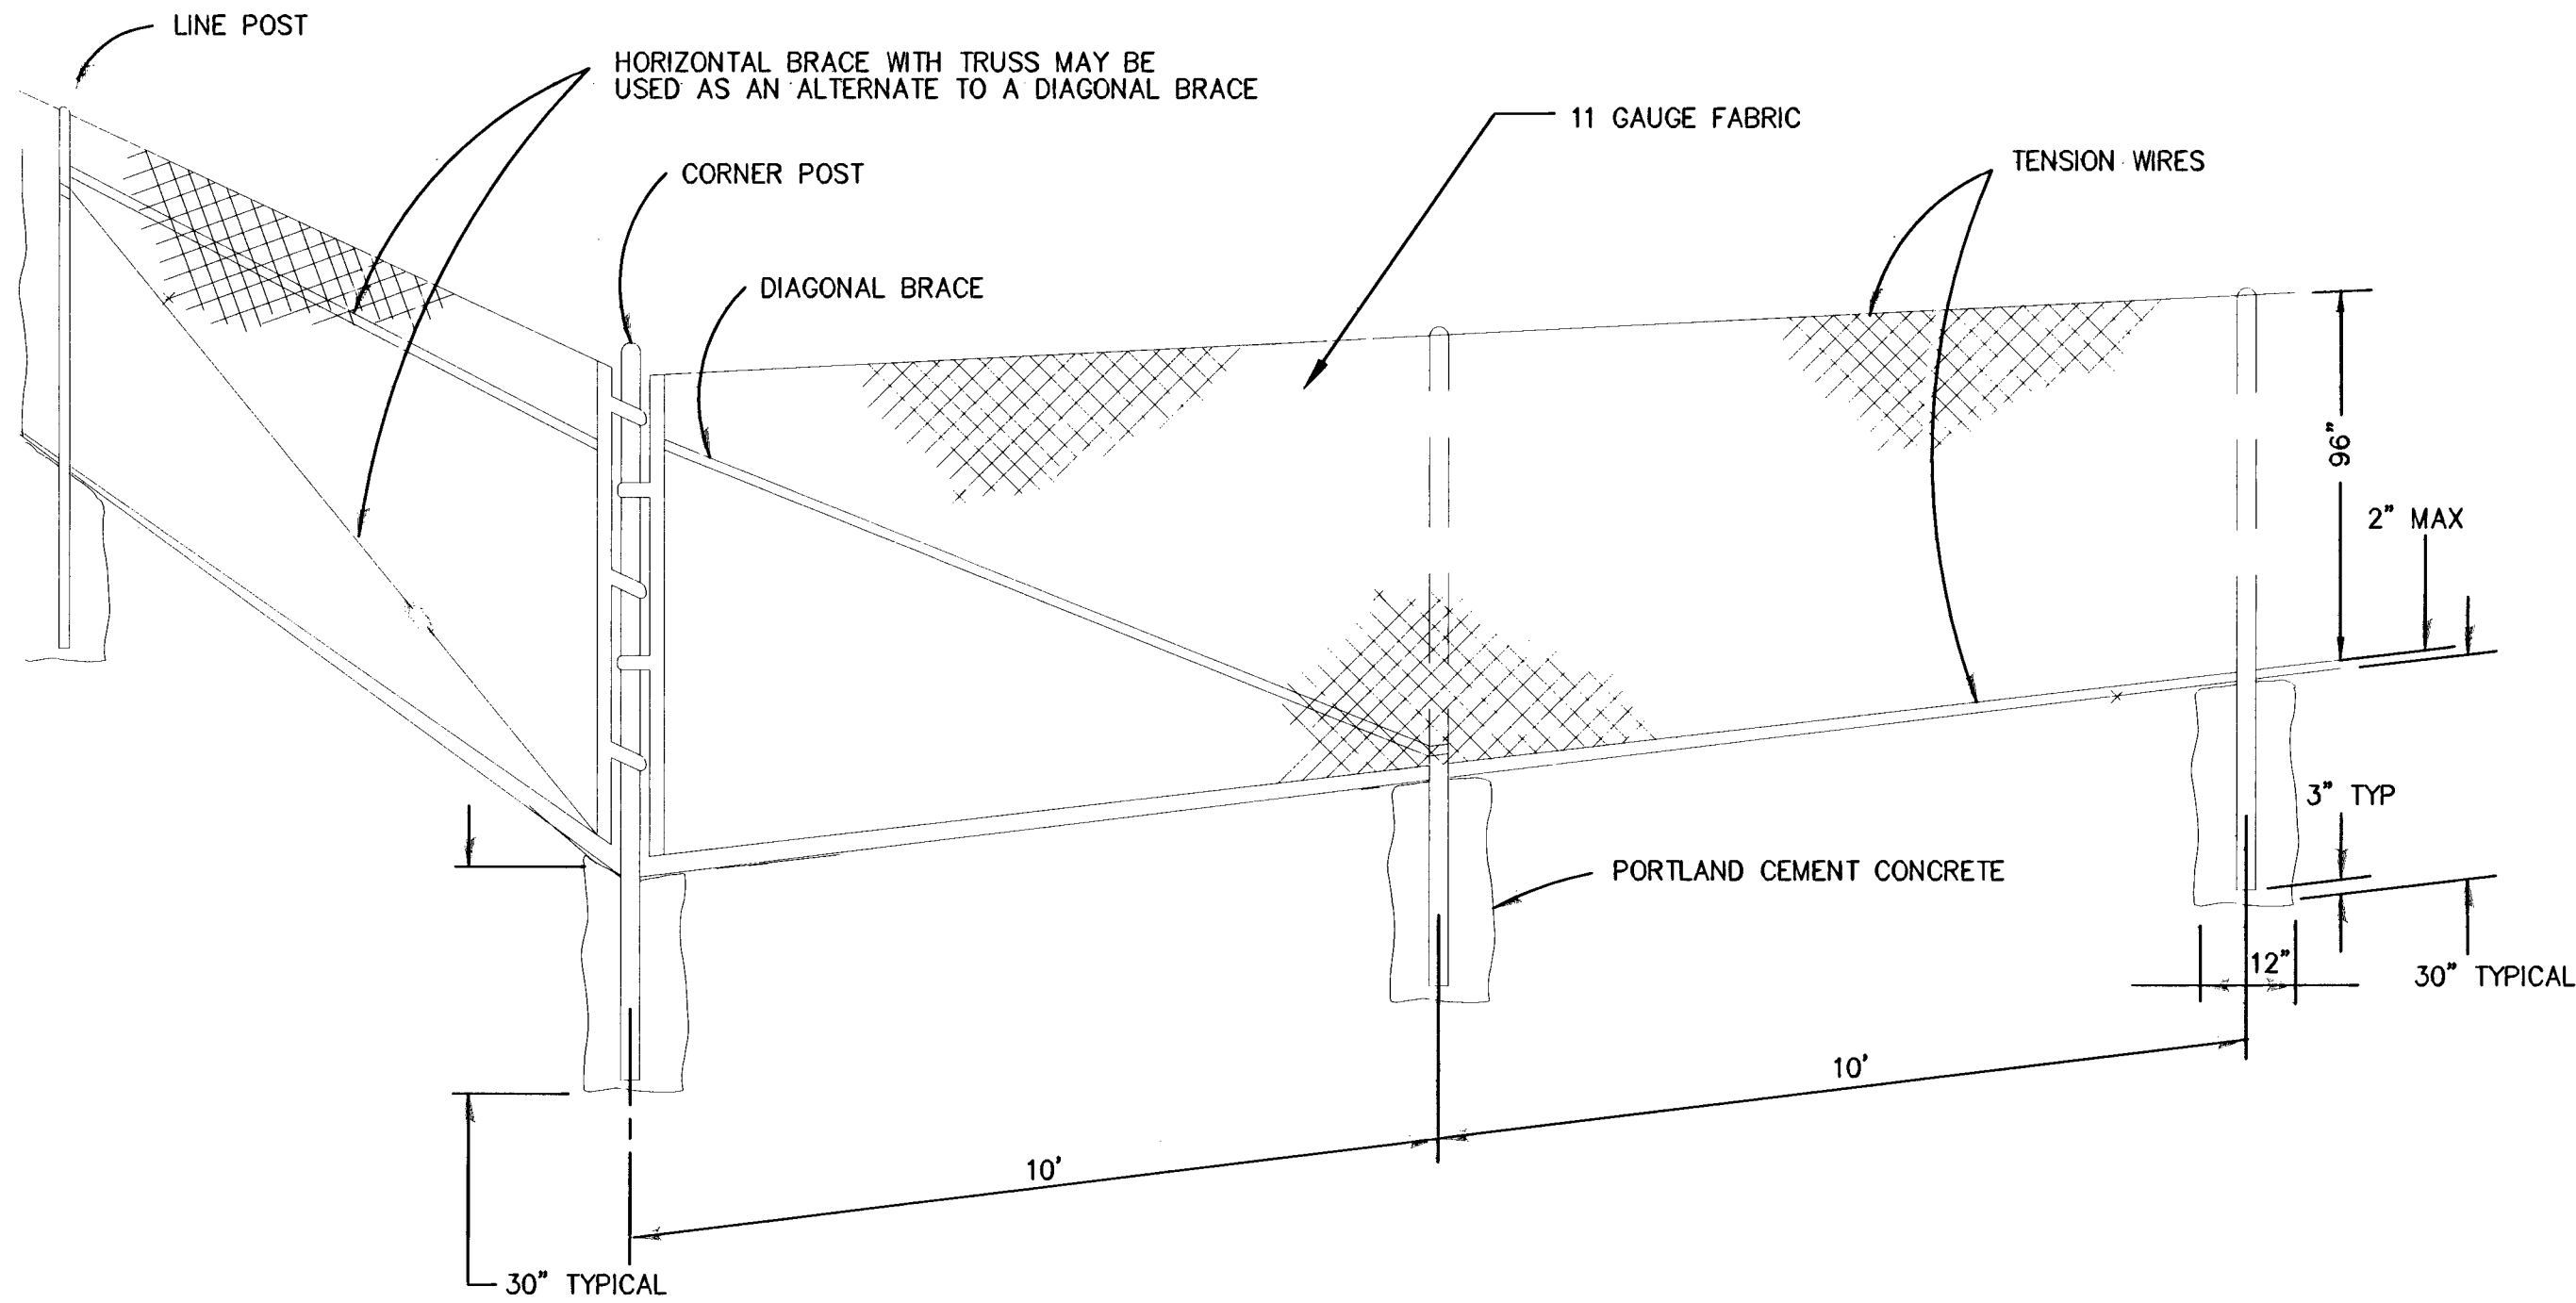

4 ASPHALT PAVED SECTION
DT-2 DETAIL N.T.S.

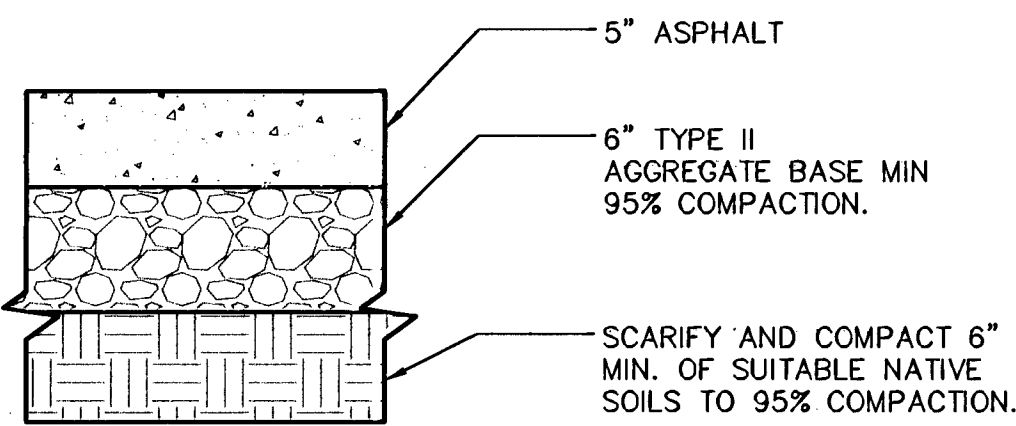


5 ASPHALT PAVED SECTION (FIRE LANE)
DT-2 DETAIL N.T.S.

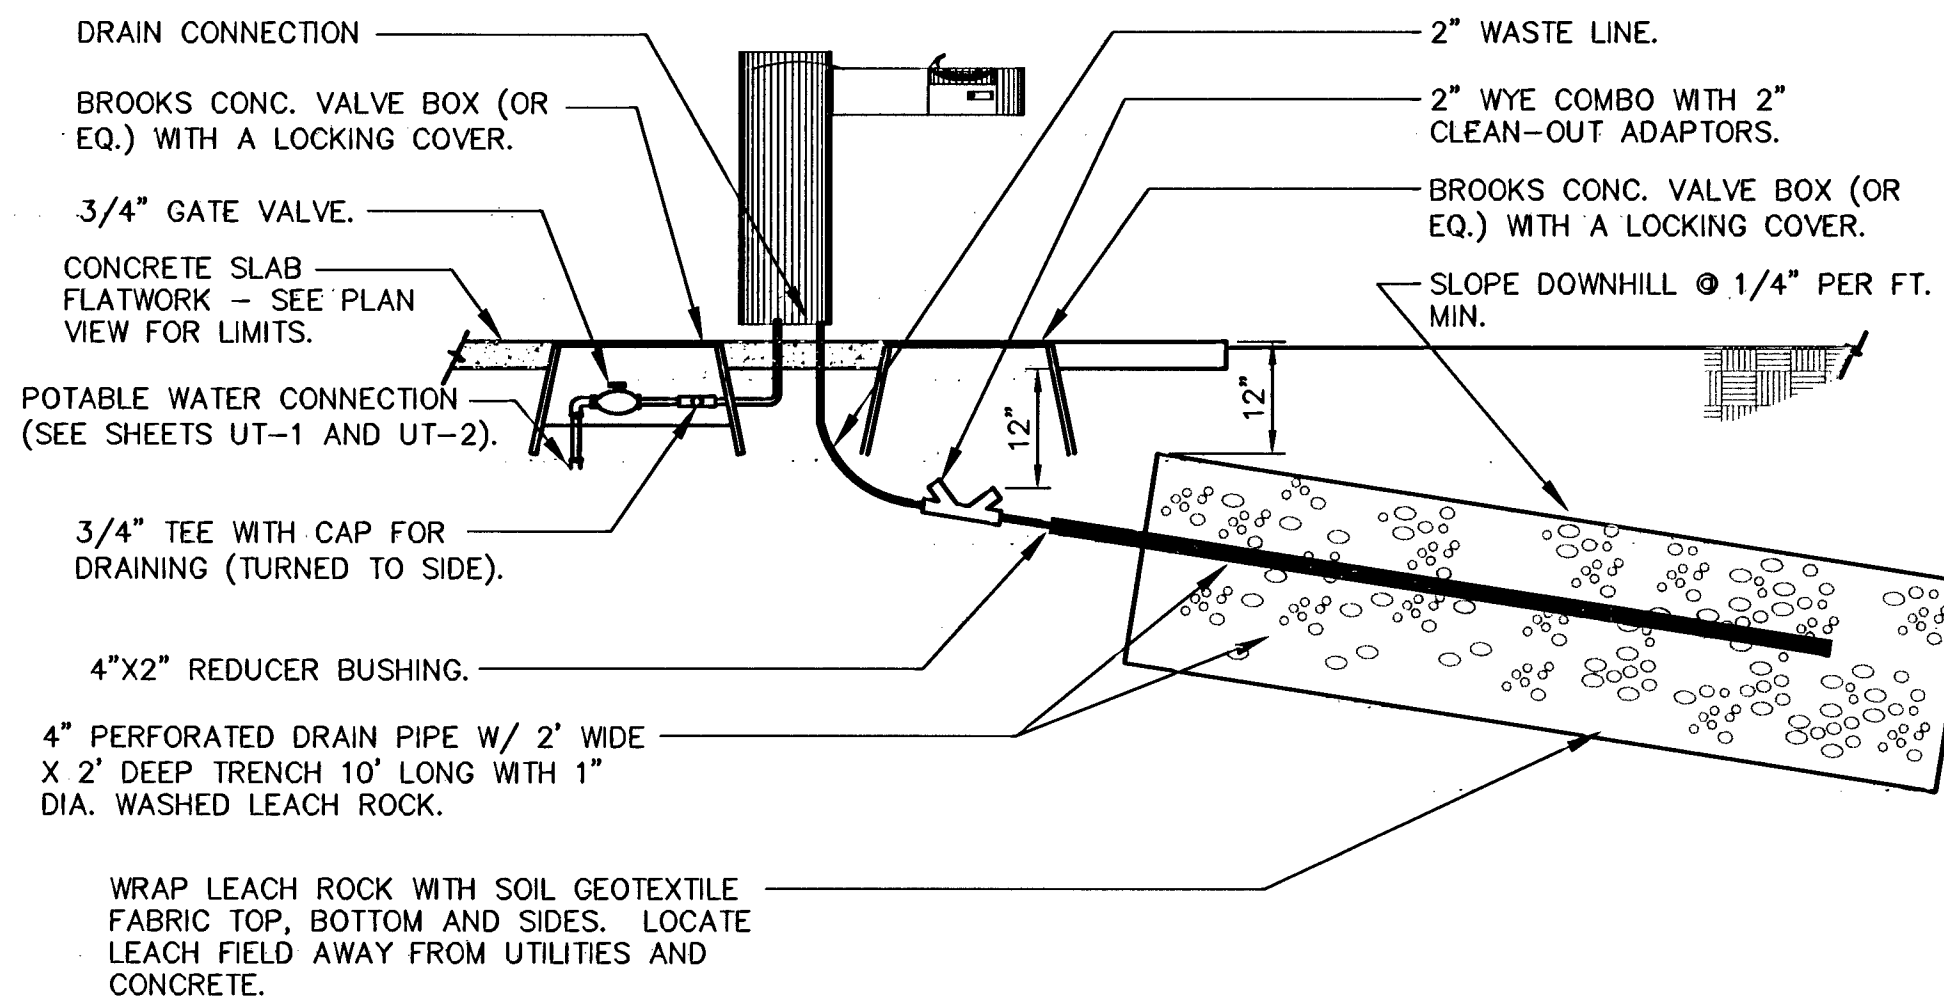

DRINKING FOUNTAIN: MOST DEPENDABLE FOUNTAINS #440DB,
COLOR: YELLOW

6 DRINKING FOUNTAIN
DT-2 DETAIL N.T.S.

NOTE:
ALL POST SIZES ARE DENOTED AS OUTSIDE
DIAMETER AND SCHEDULE 40

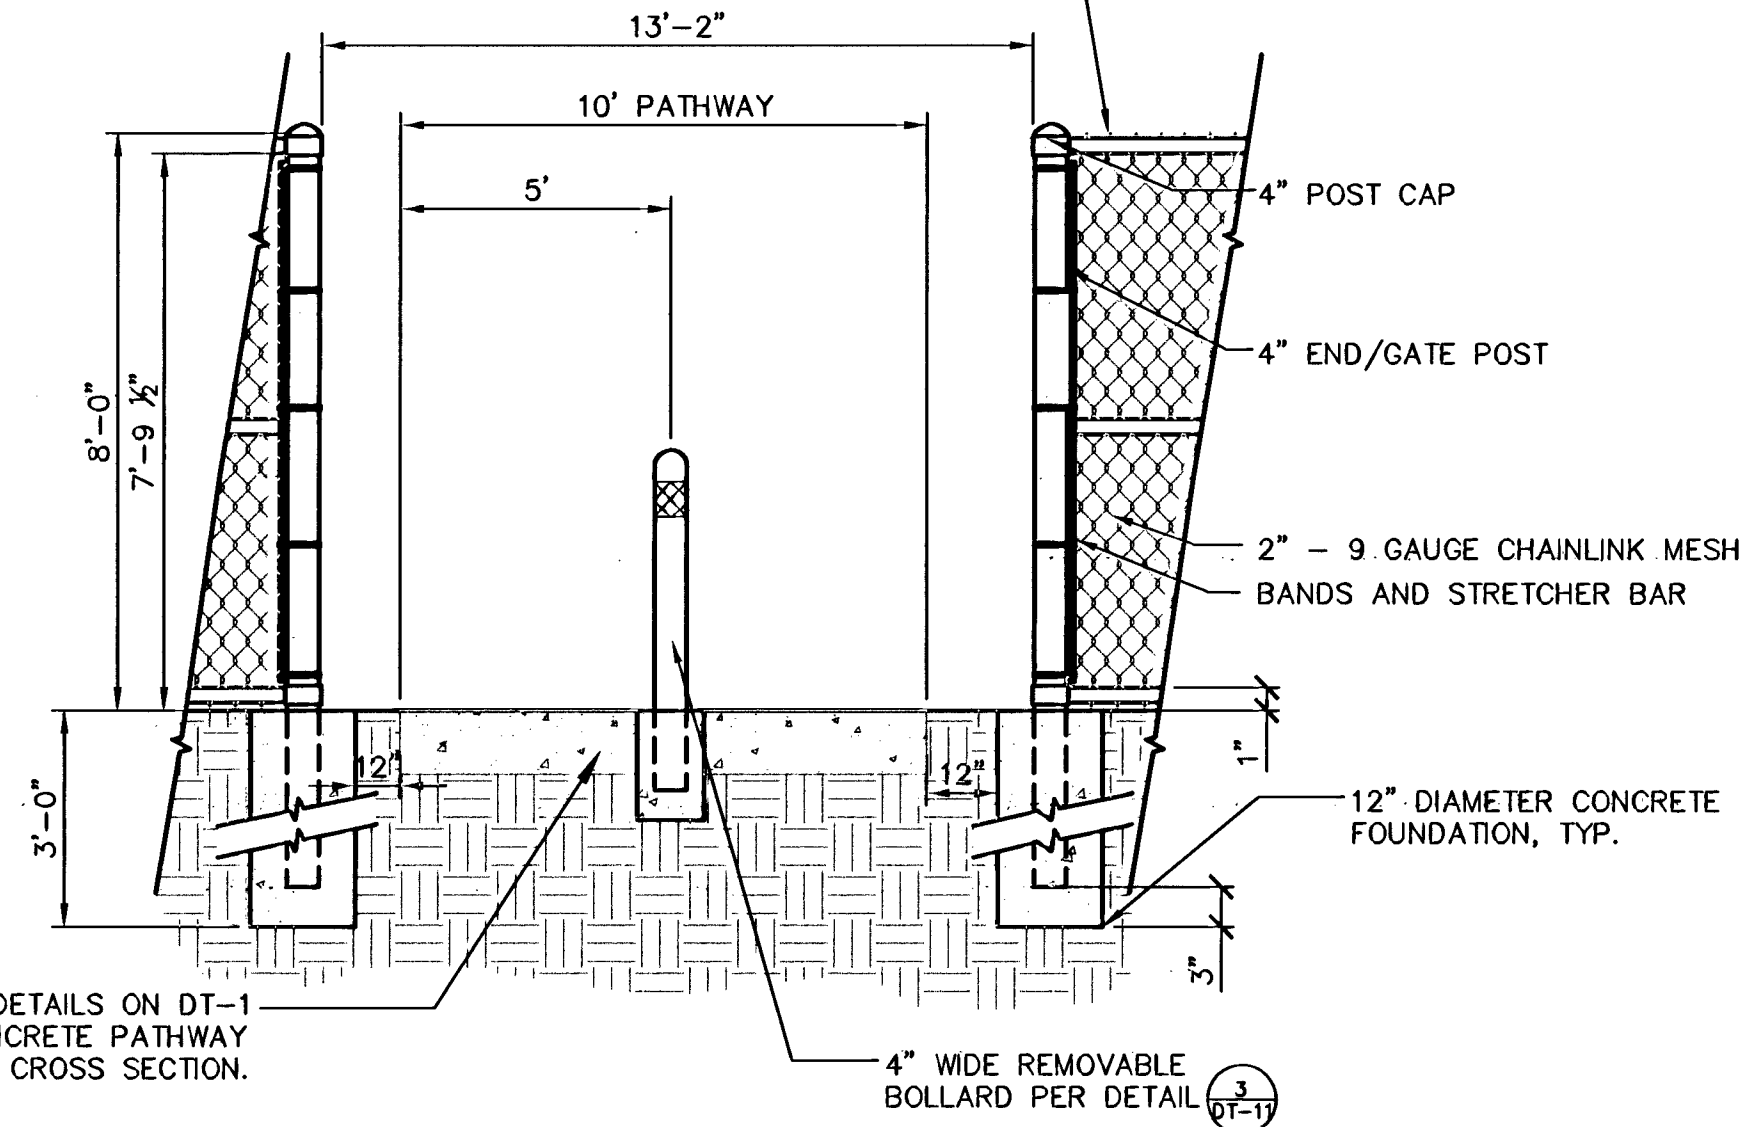

SEE DETAILS ON DT-1
FOR CONCRETE PATHWAY
CROSS SECTION.

7 CHAIN LINK AND BOLLARD ELEVATION
DT-2 DETAIL N.T.S.



REVISIONS

CONSULTANT

Kimley-Horn
and Associates, Inc.
Engineering, Planning, and Environmental Consultants
2000 E. Flamingo Road, Suite 210, Las Vegas, NV 89119
Ph: (702) 734-6666 Fax: (702) 734-6666

DURANGO/RILEY PARK PHASE I
NE CORNER OF EL CAPITAN AND BRIGHT ANGEL
CHAIN LINK FENCE, DRINKING FOUNTAIN,
AND PAVEMENT SECTION DETAILS

STAMP
MICHAEL COLETT
Exp. 12/31/08
CIVIL
No. 14482

OWNER: CITY OF LAS VEGAS
DEPARTMENT OF PUBLIC WORKS
ARCHITECTURAL SERVICES

400 EAST STEWART AVENUE
LAS VEGAS, NEVADA 89101
PHONE: (702) 229-6331
FAX: (702) 384-4846
TDD: (702) 386-9108

DRAWN: JCMG
FILE:
DATE: APRIL 2008
SCALE: NONE
BID NO: 071534116
CLV DWS NO: 650100
H # 26759
SHEET NO: DT-2