
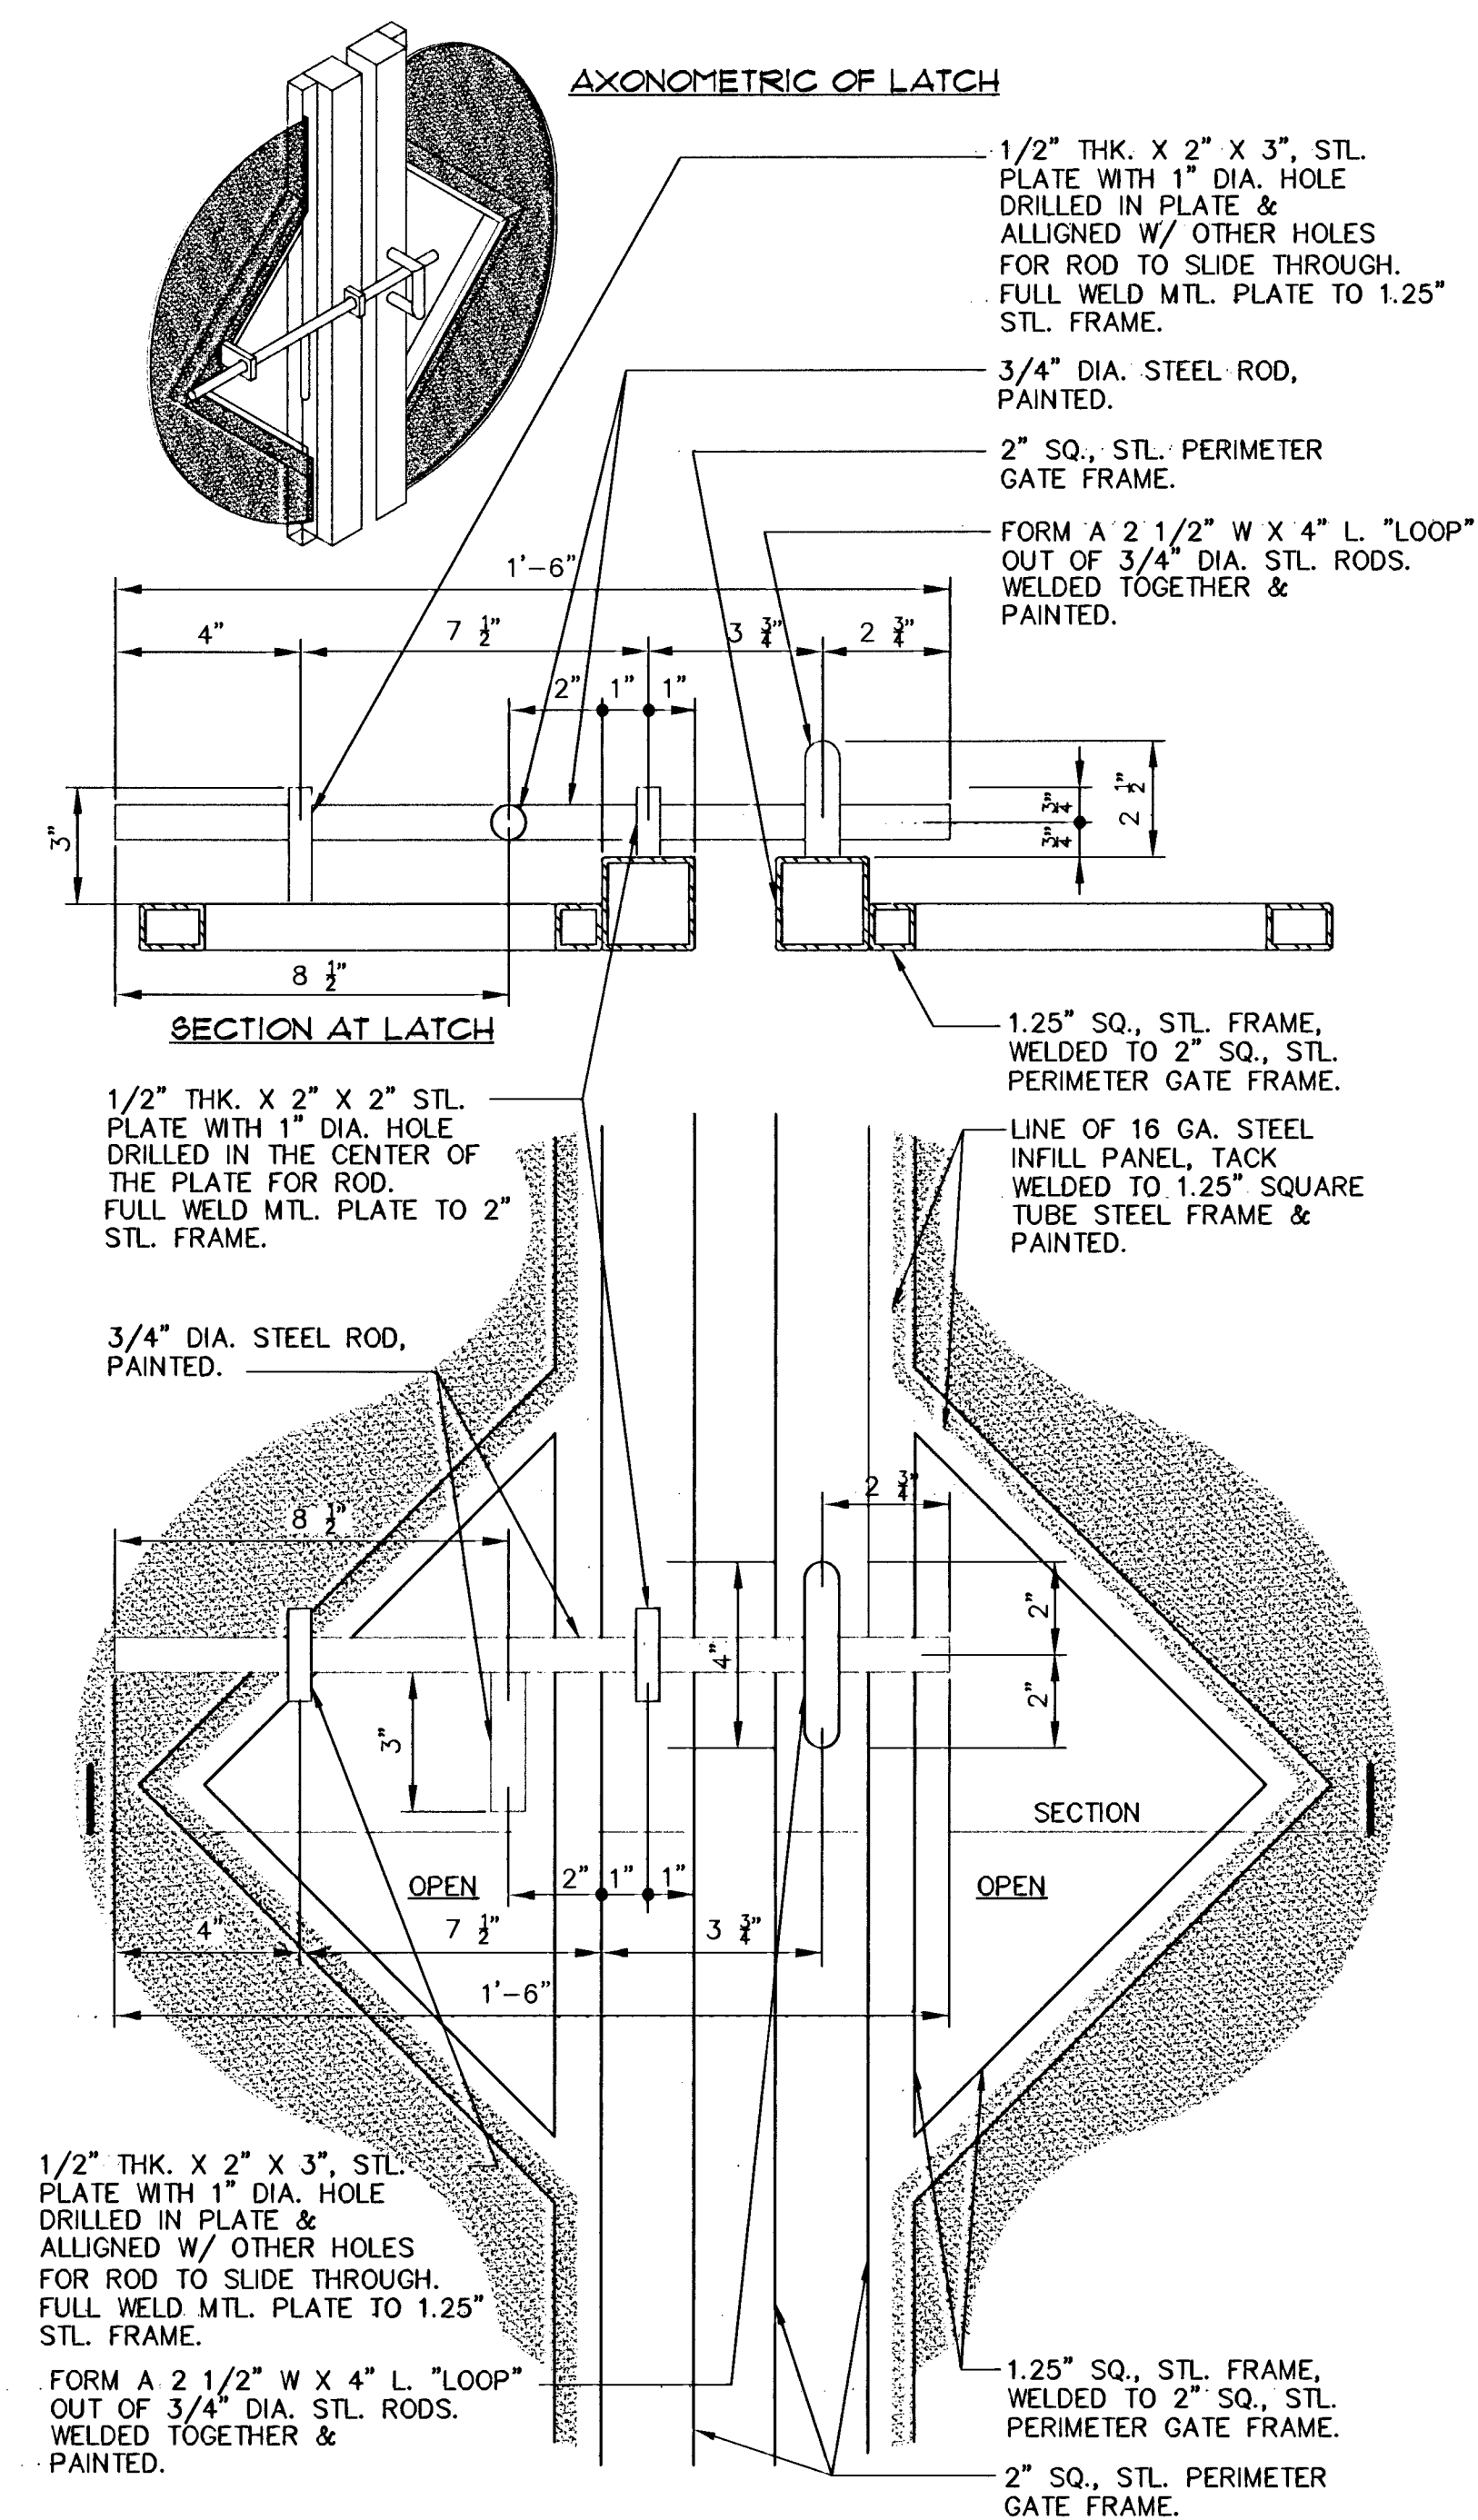
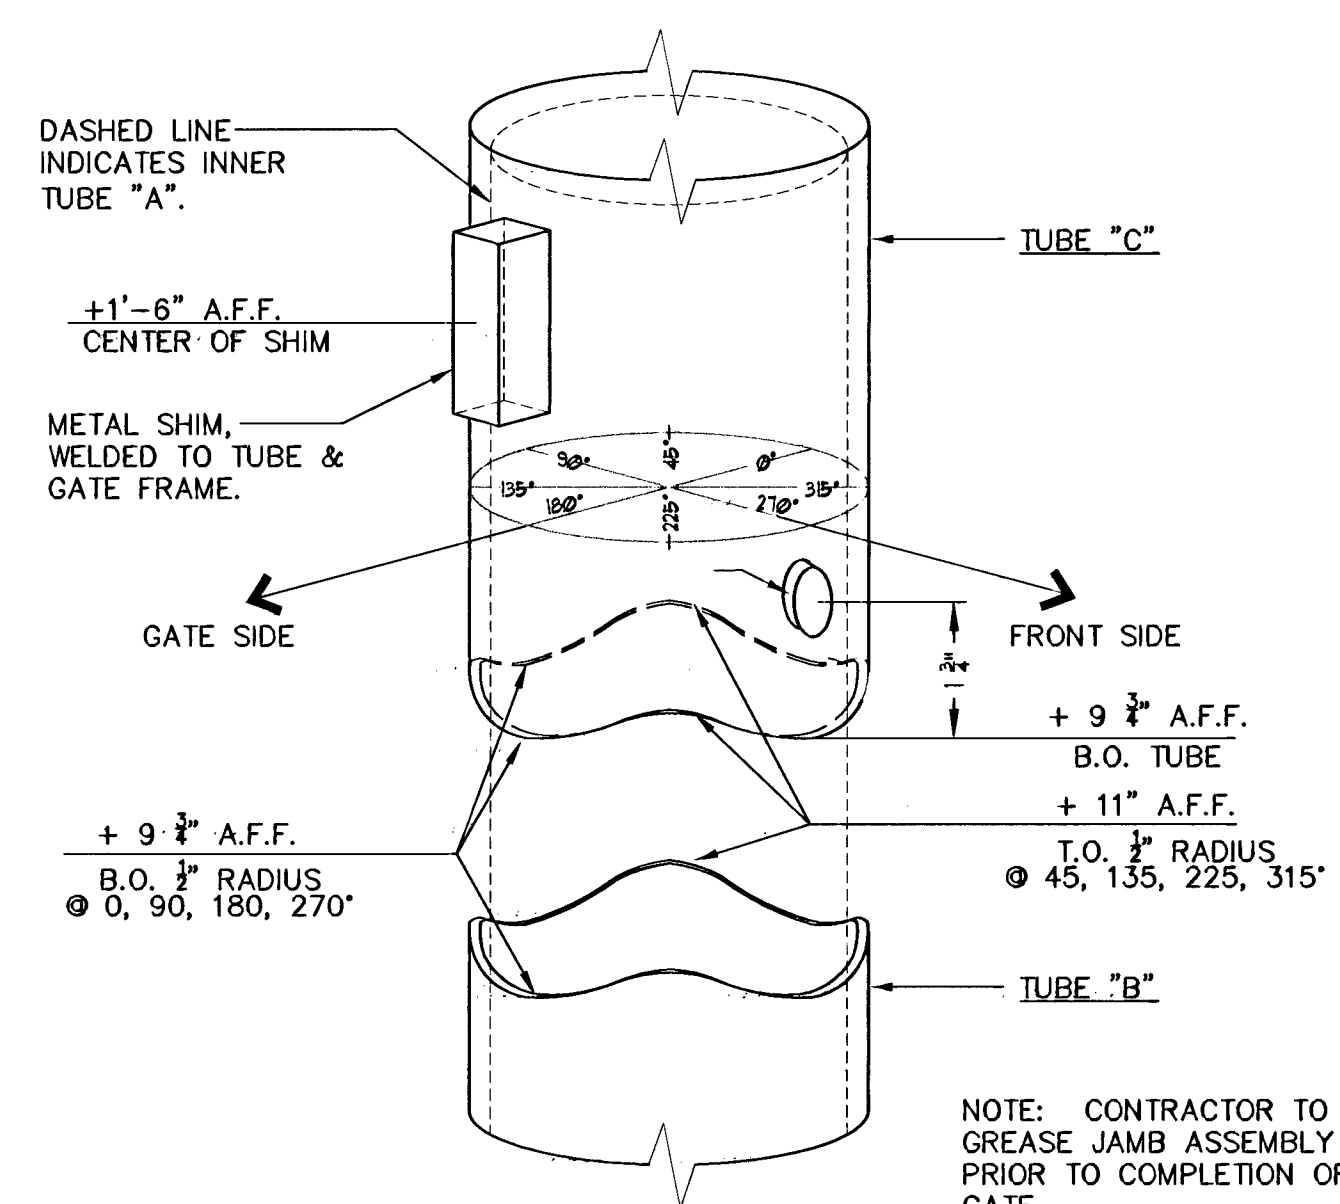
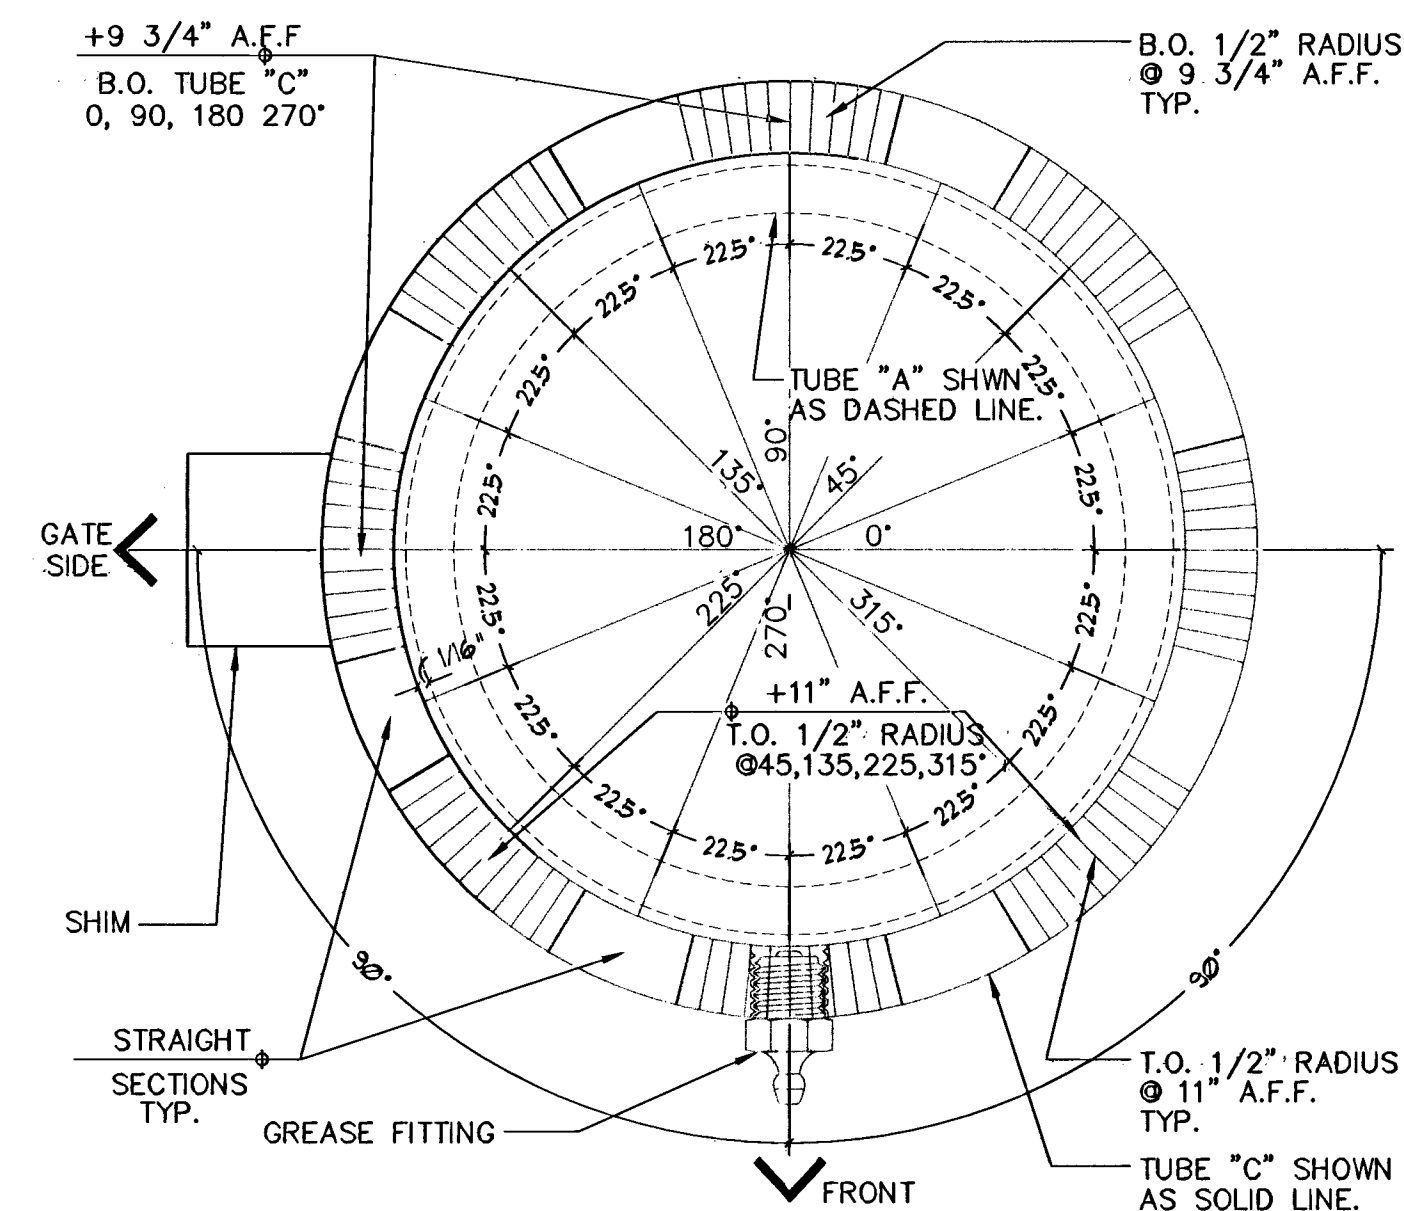
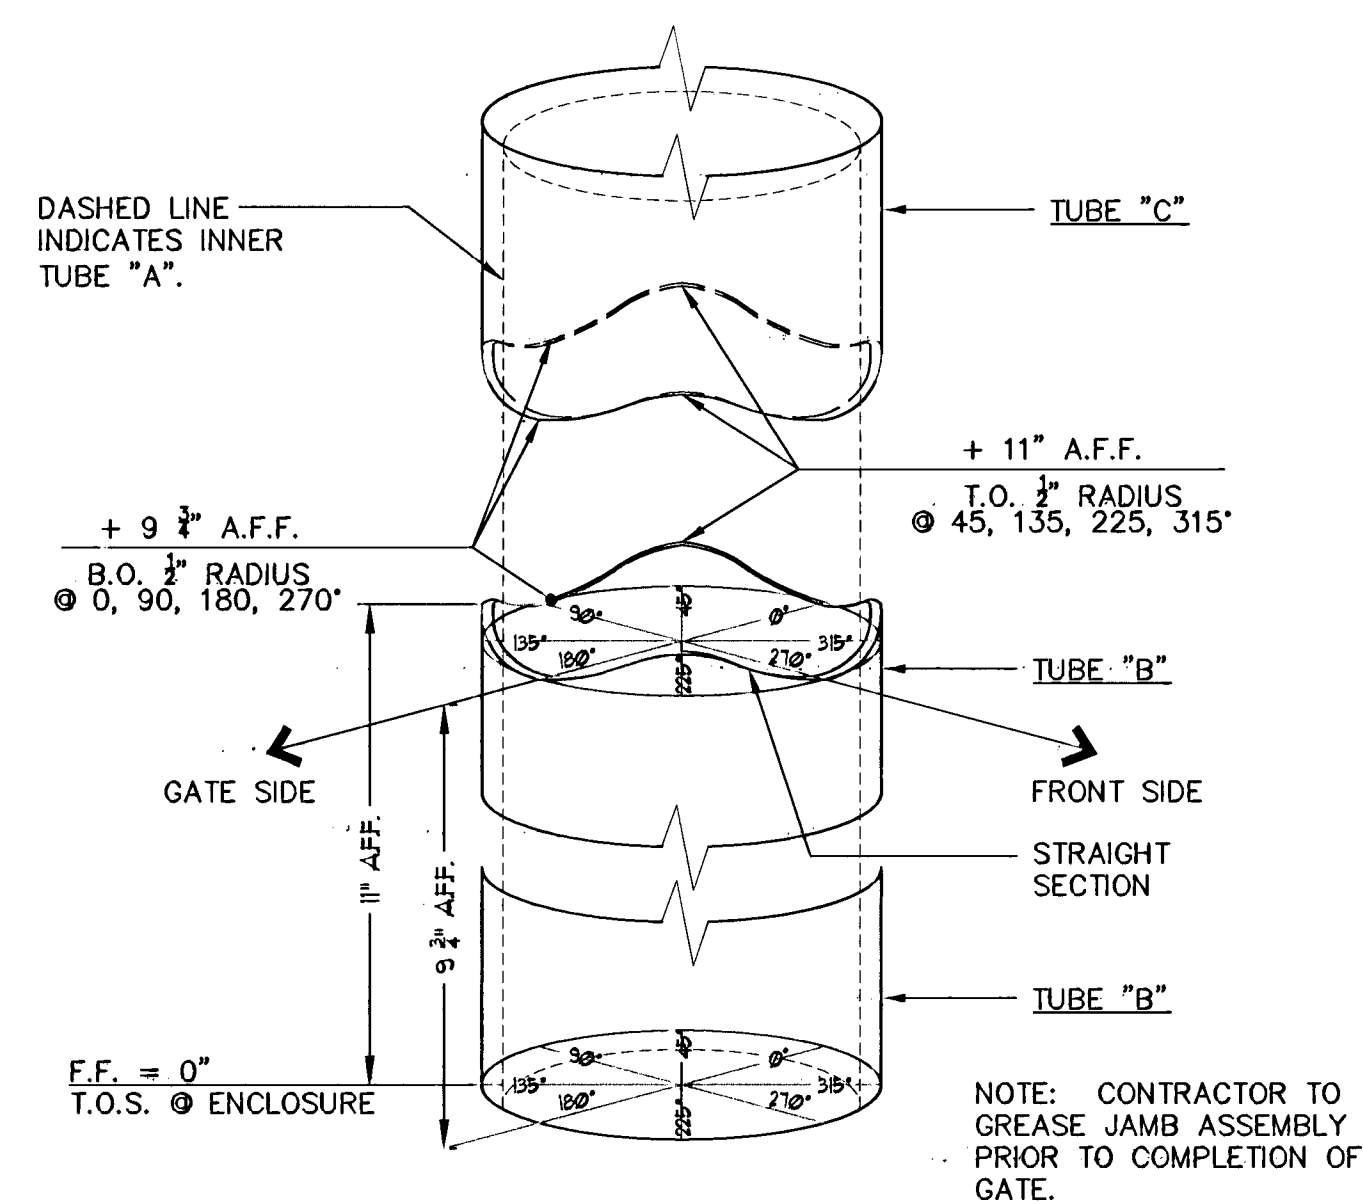
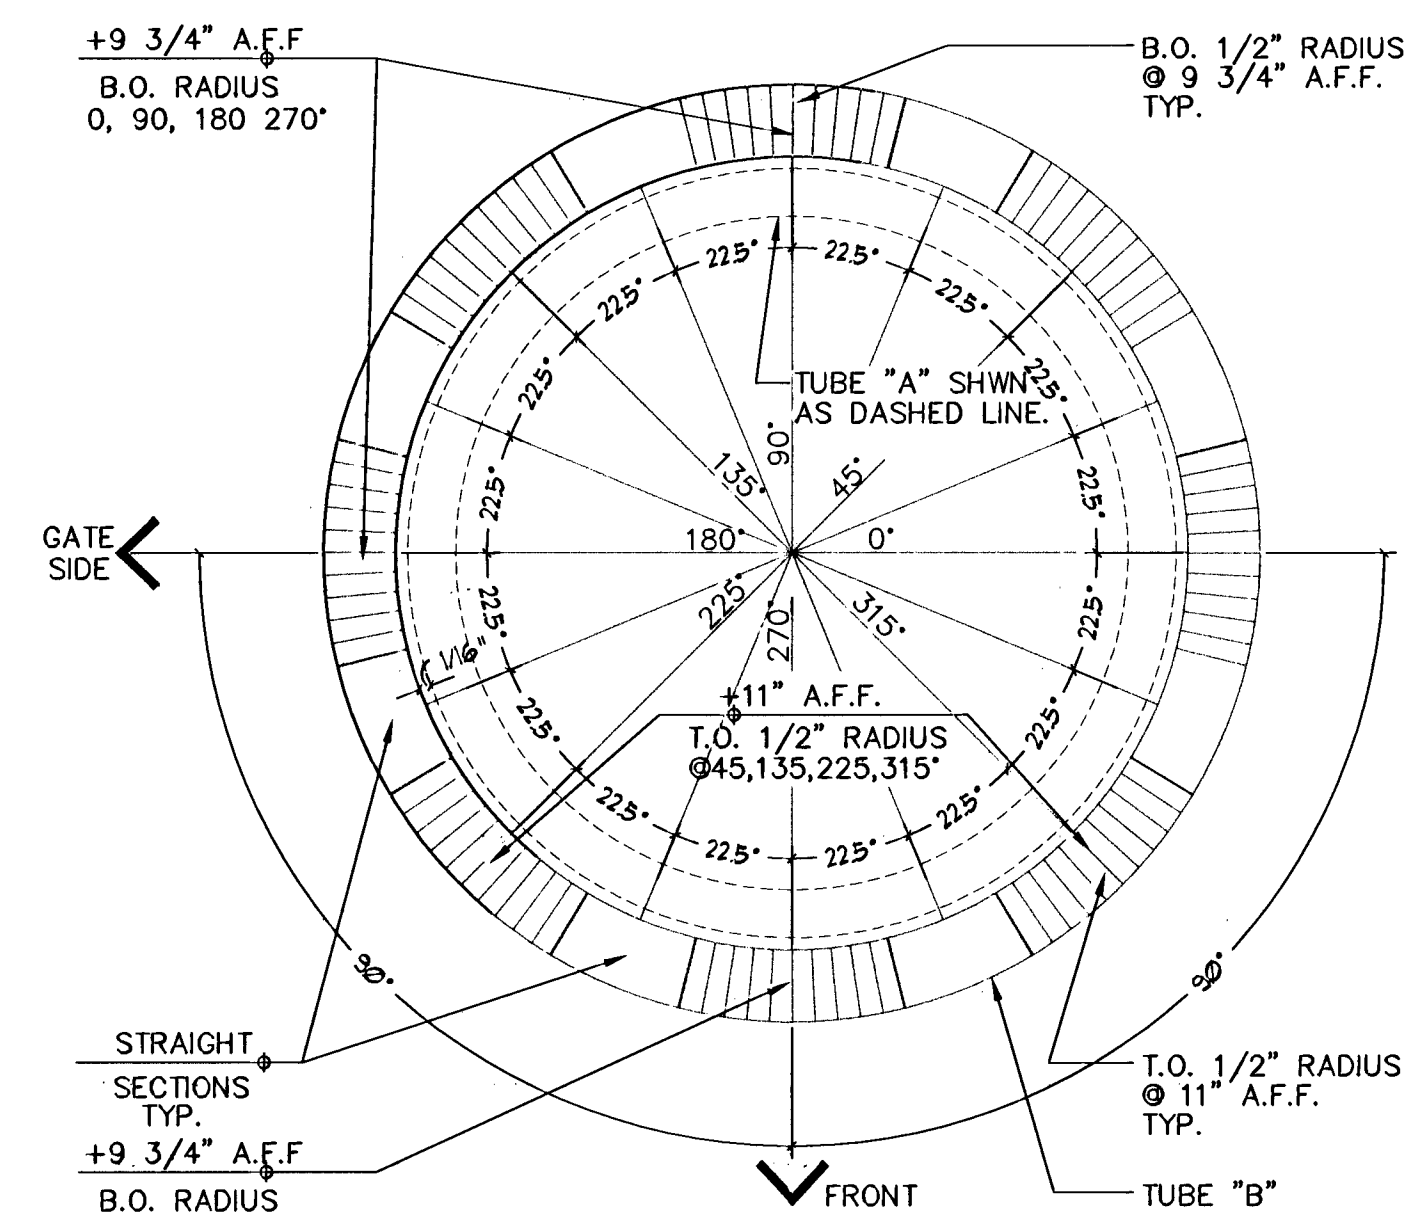


 

REVISIONS

CONSULTA

 **Kimley-Horn
and Associates, Inc.**

Engineering, Planning, and Environmental Consultants
2080 E. Flamingo Road, Suite 210, Las Vegas, NV 89119
Ph. (702) 734-5666 Fax. (702) 735-4949

© 2005

DURANGO/RILEY PARK PHASE I
ONE CORNER OF EL CAPITAN AND BRIGHT ANGEL

TRASH ENCLOSURE DETAILS - 2

STAMP



OWNER: CITY OF LAS VEGAS
DEPARTMENT OF PUBLIC WORKS
ARCHITECTURAL SERVICES

400 EAST STEWART AVENUE
LAS VEGAS, NEVADA 89101
PHONE: (702) 229-6535
FAX: (702) 384-4846
TDD: (702) 386-9108

DRAWN JCL/MG

FILE _____

DATE APRIL 2008

SCALE NONE

BID NO 071534116

CLV DWG NO 650100

H#26759

SHT NO _____

DT-6