


NOTES

1. GUARD FENCES FOR SOFTBALL BLEACHERS ARE TO BE 60' LONG X 10' HIGH, PLACED AS PER CLV DWG. #678-10
2. BATTER'S CAGES TO BE INSTALLED AS PER C.L.V. DWG. #678-10

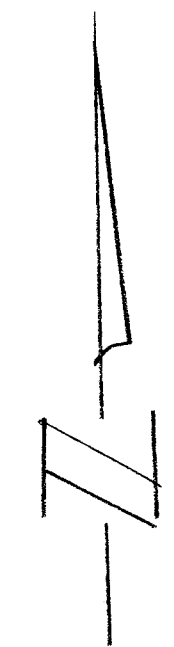

PROPOSED 1963 IMPROVEMENTS

1. FENCE
 2. SPRINKLING SYSTEM ADDITION
 3. BATTER'S CAGES
- PROP. SPRINKLING SYSTEM AREA

NOTE: Locations of Batter's Cages, Bleachers, and Softball Diamonds as per Cornell, Bridgers, & Troller design.

APPROVED BY: *Kathleen Mackinnon* 8/20/63
 SUPT. OF RECREATION DATE

APPROVED BY: *Kenneth Hadland* 8/20/63
 SUPT. OF PARKS DATE

**CITY OF LAS VEGAS NEVADA
 ENGINEERING DEPT.**

**DOOLITTLE PARK: BASEBALL
 AND SOFTBALL DIAMONDS AREA**

REVISIONS		
NO.	BY	DESCRIPTION
1	JM	RELOCATE GATES IN FENCE

DESIGNED BY	J.M.A.S.T.	DATE	3/1/62	SCALE	1"=50'
DRAWN BY	DODD	DATE	7/26/62	FIELD BOOK NO.	
CHECKED BY	<i>[Signature]</i>	DATE	7/29/62	WORK ORDER NO.	TW605
APPROVED	<i>[Signature]</i>	DATE	7/29/62	DRAWING NO.	
CITY ENGR.	<i>[Signature]</i>	DATE	7/29/62		650-15.7