

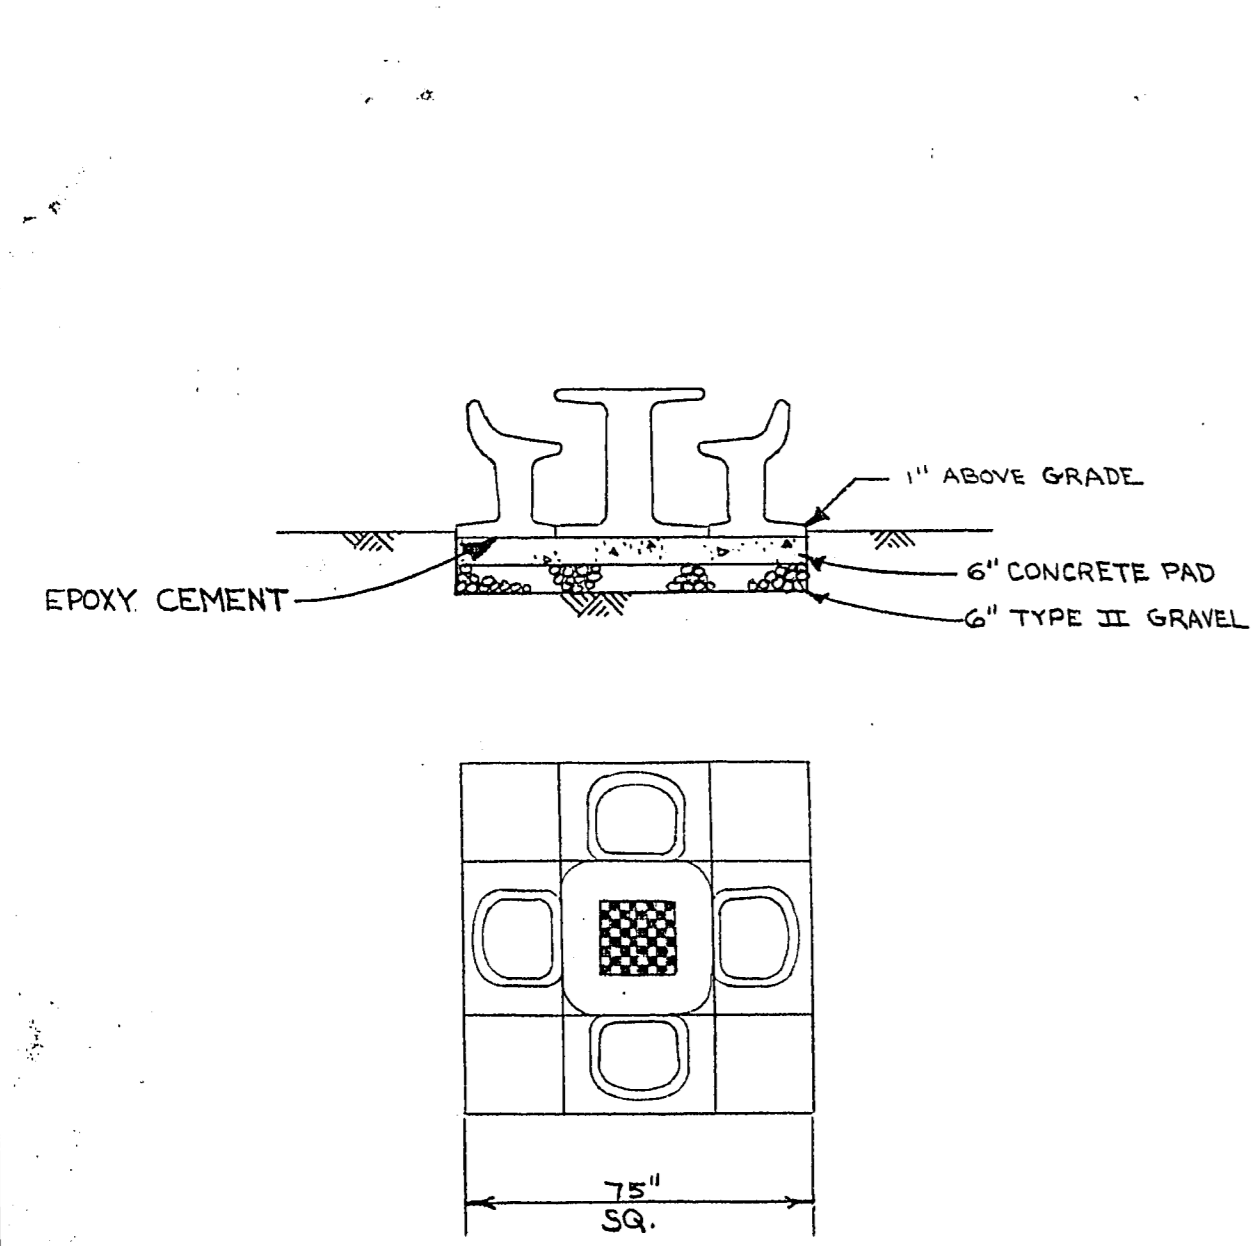
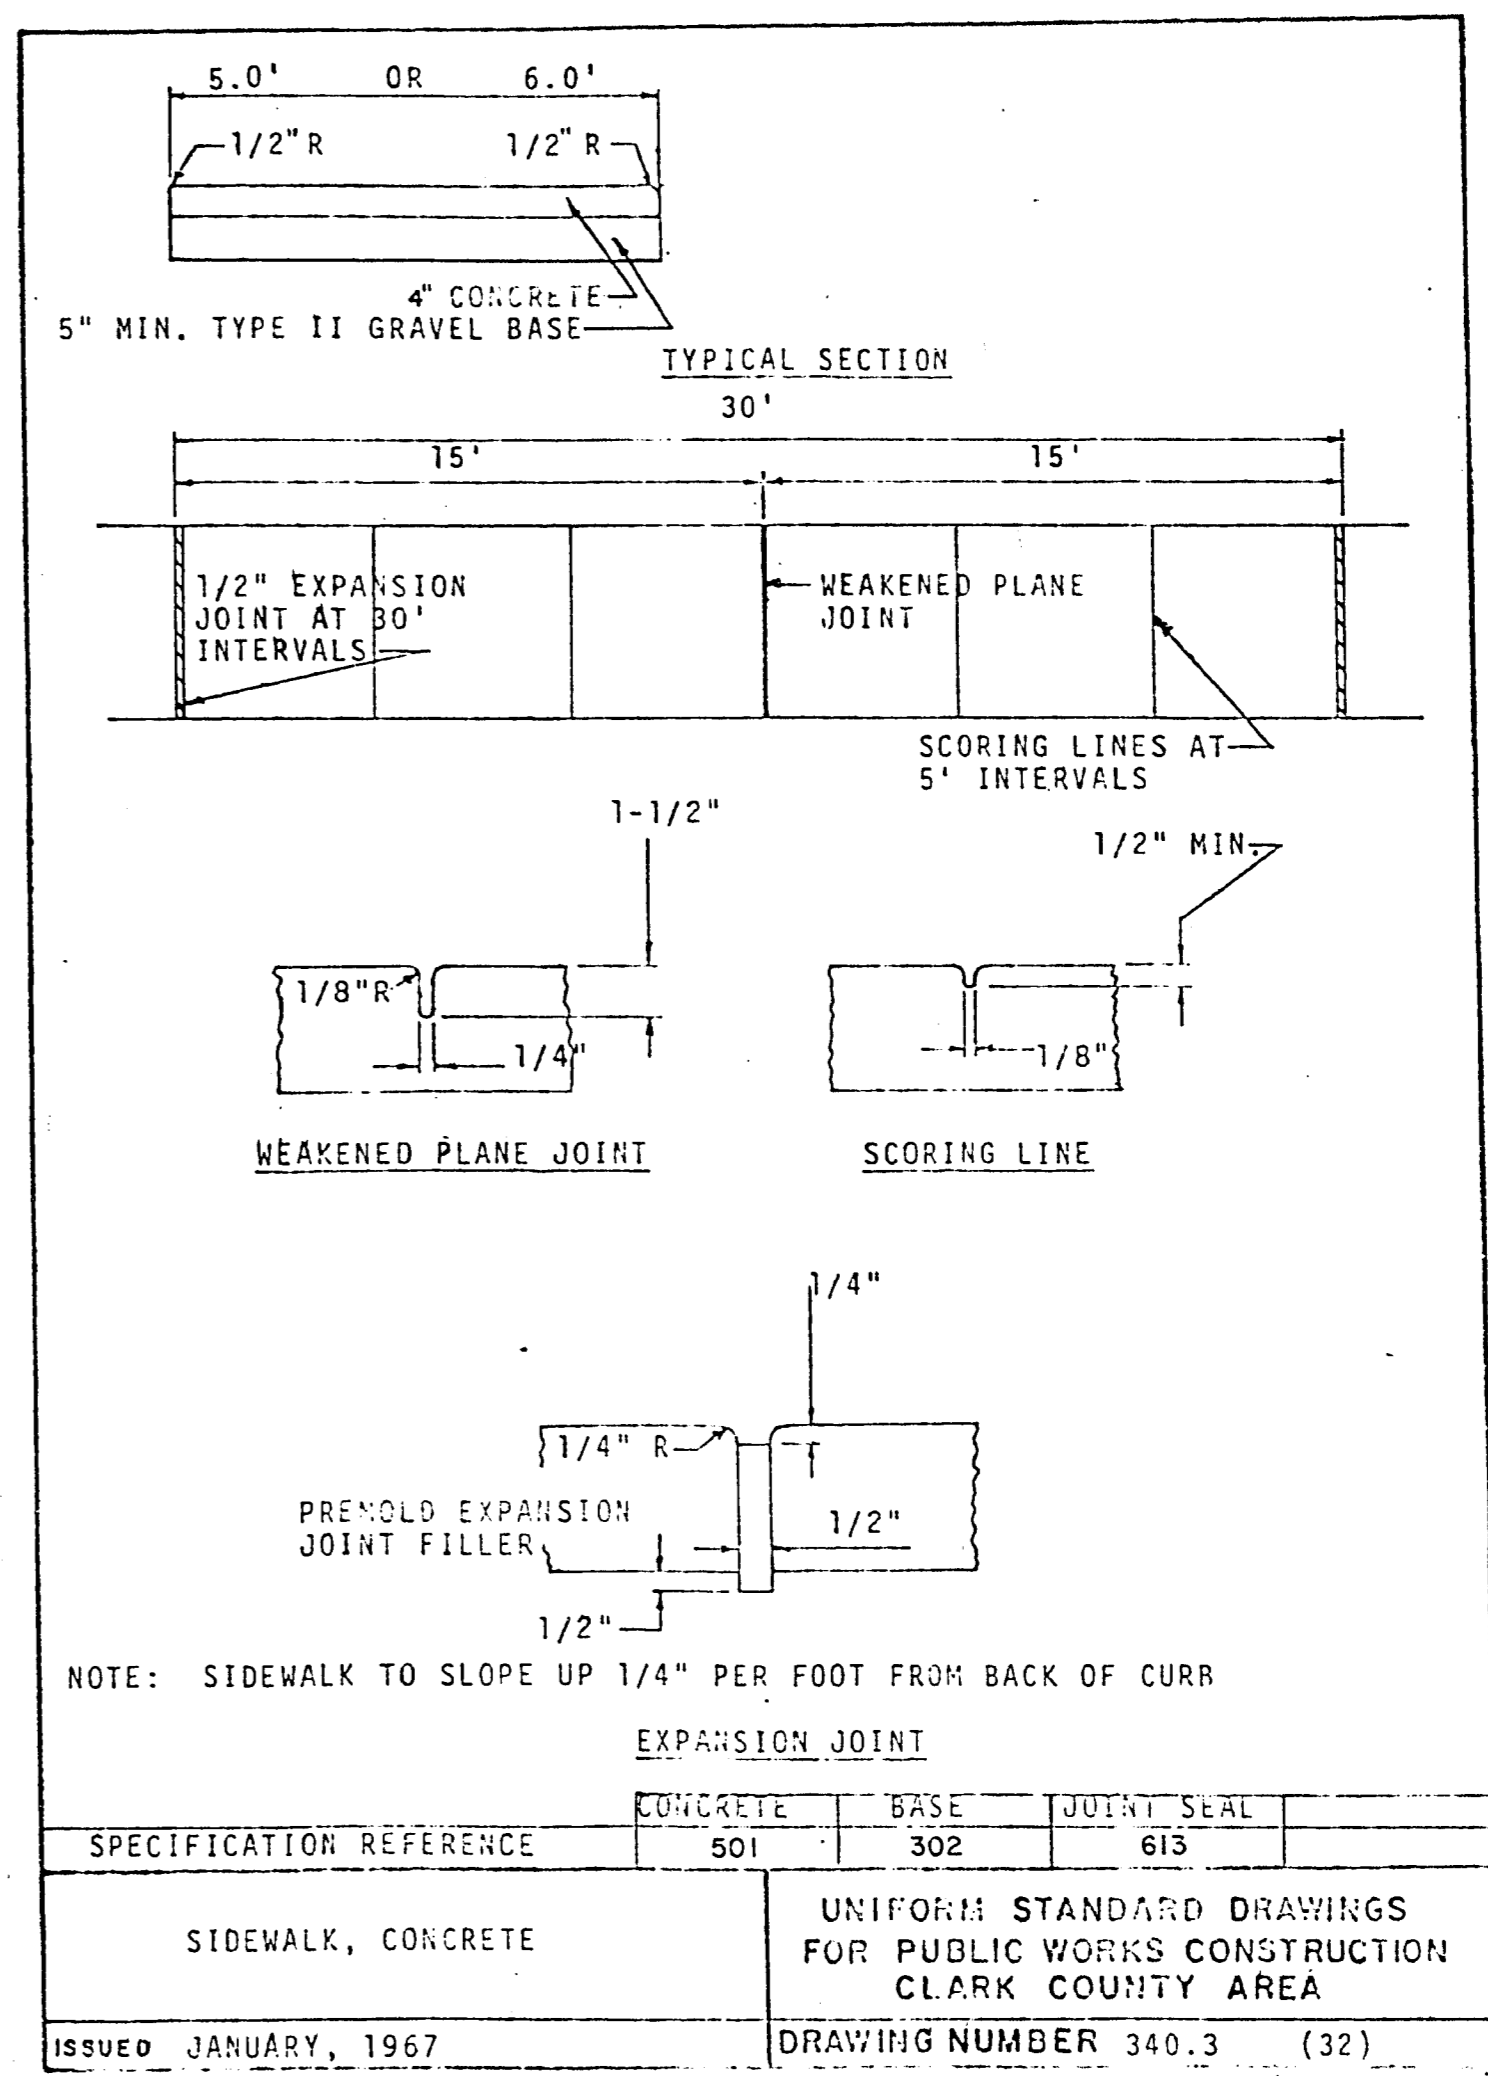




TREE PLANTING & STAKING DETAIL
NO SCALE

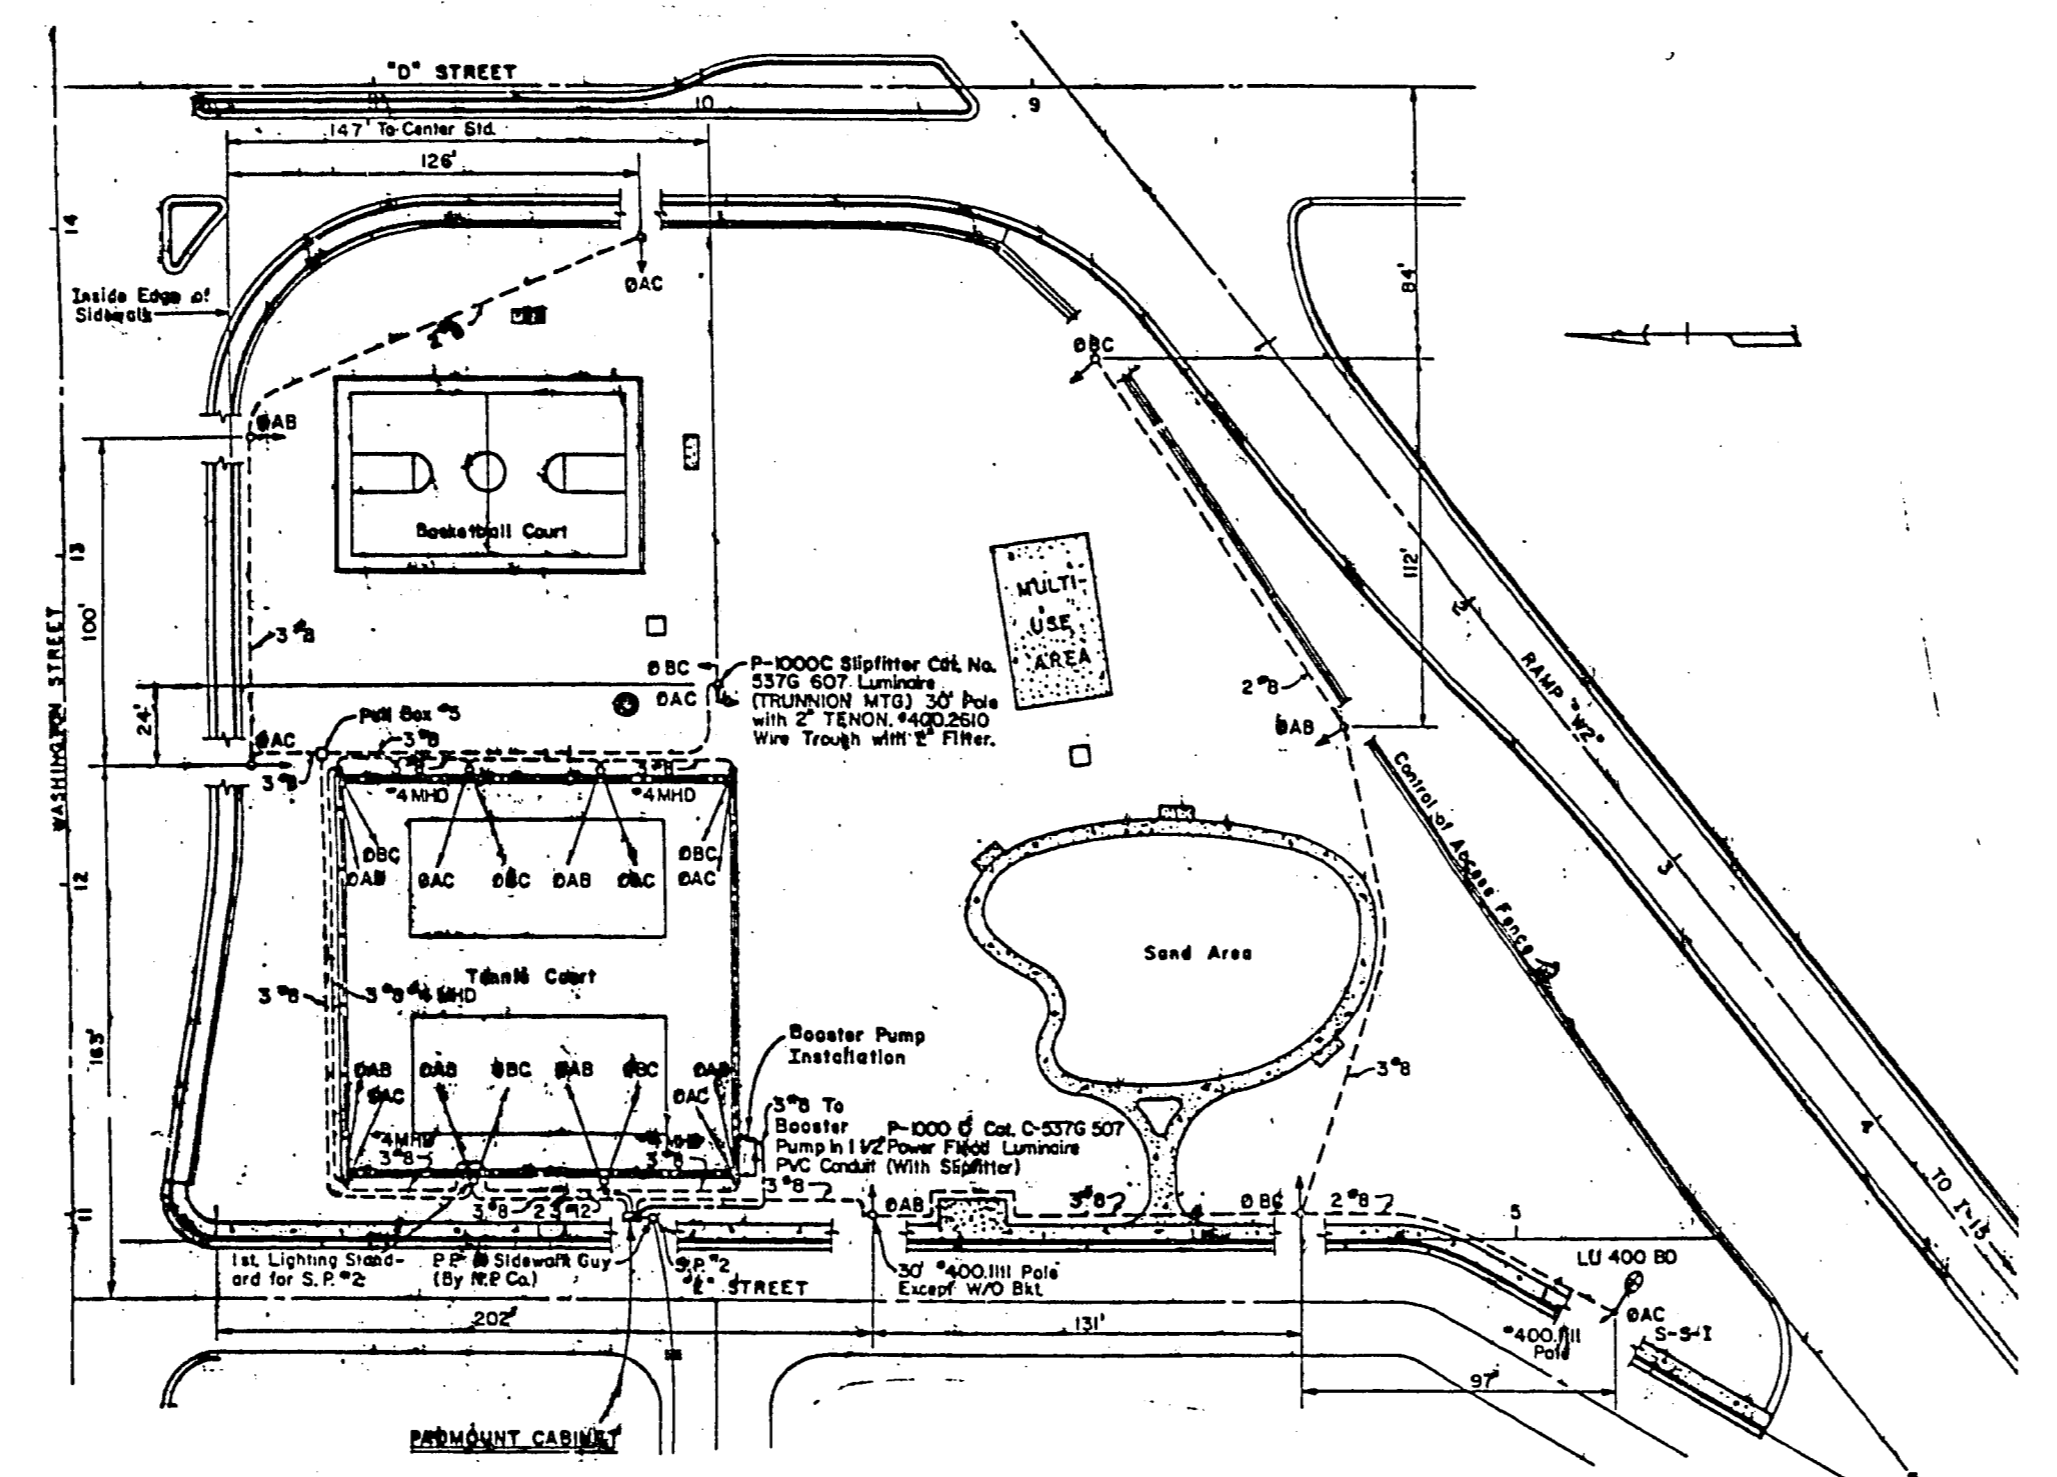

PEDESTAL TABLE AND CHAIR DETAIL
NO SCALE

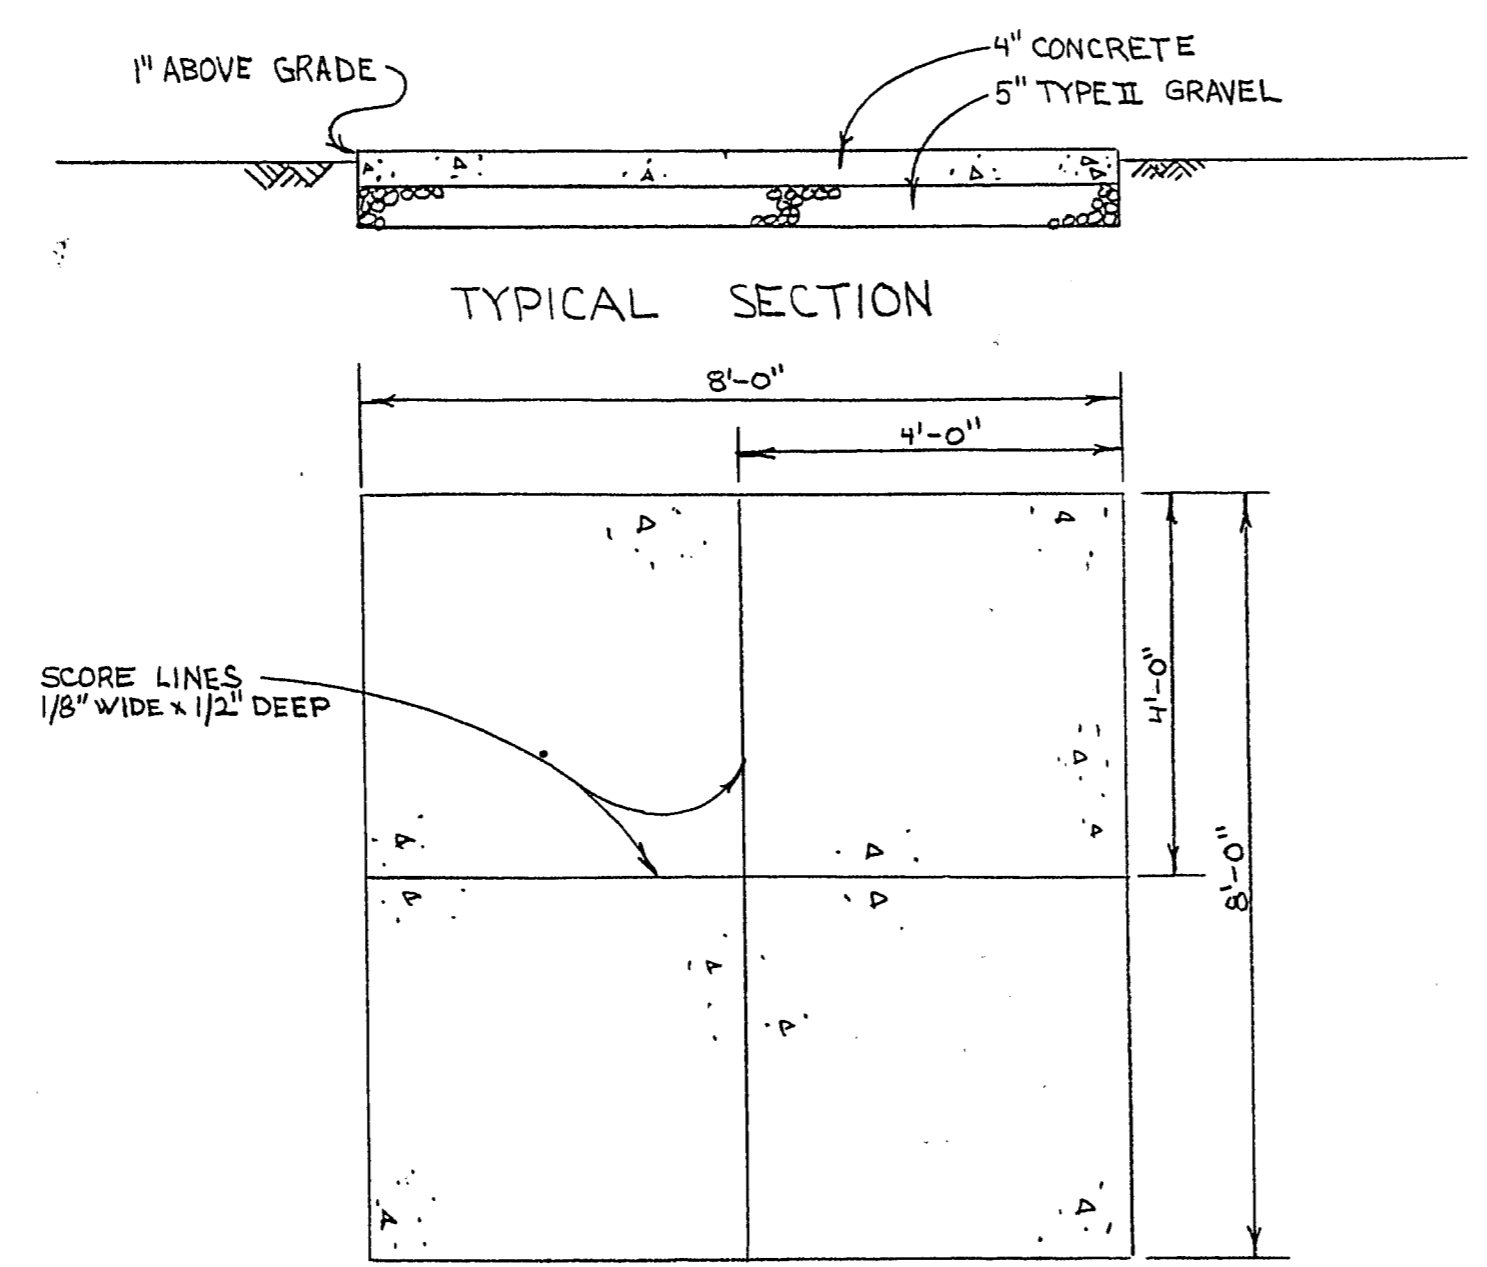

PICNIC TABLE CONCRETE PAD DETAIL
SCALE: 1" = 2'

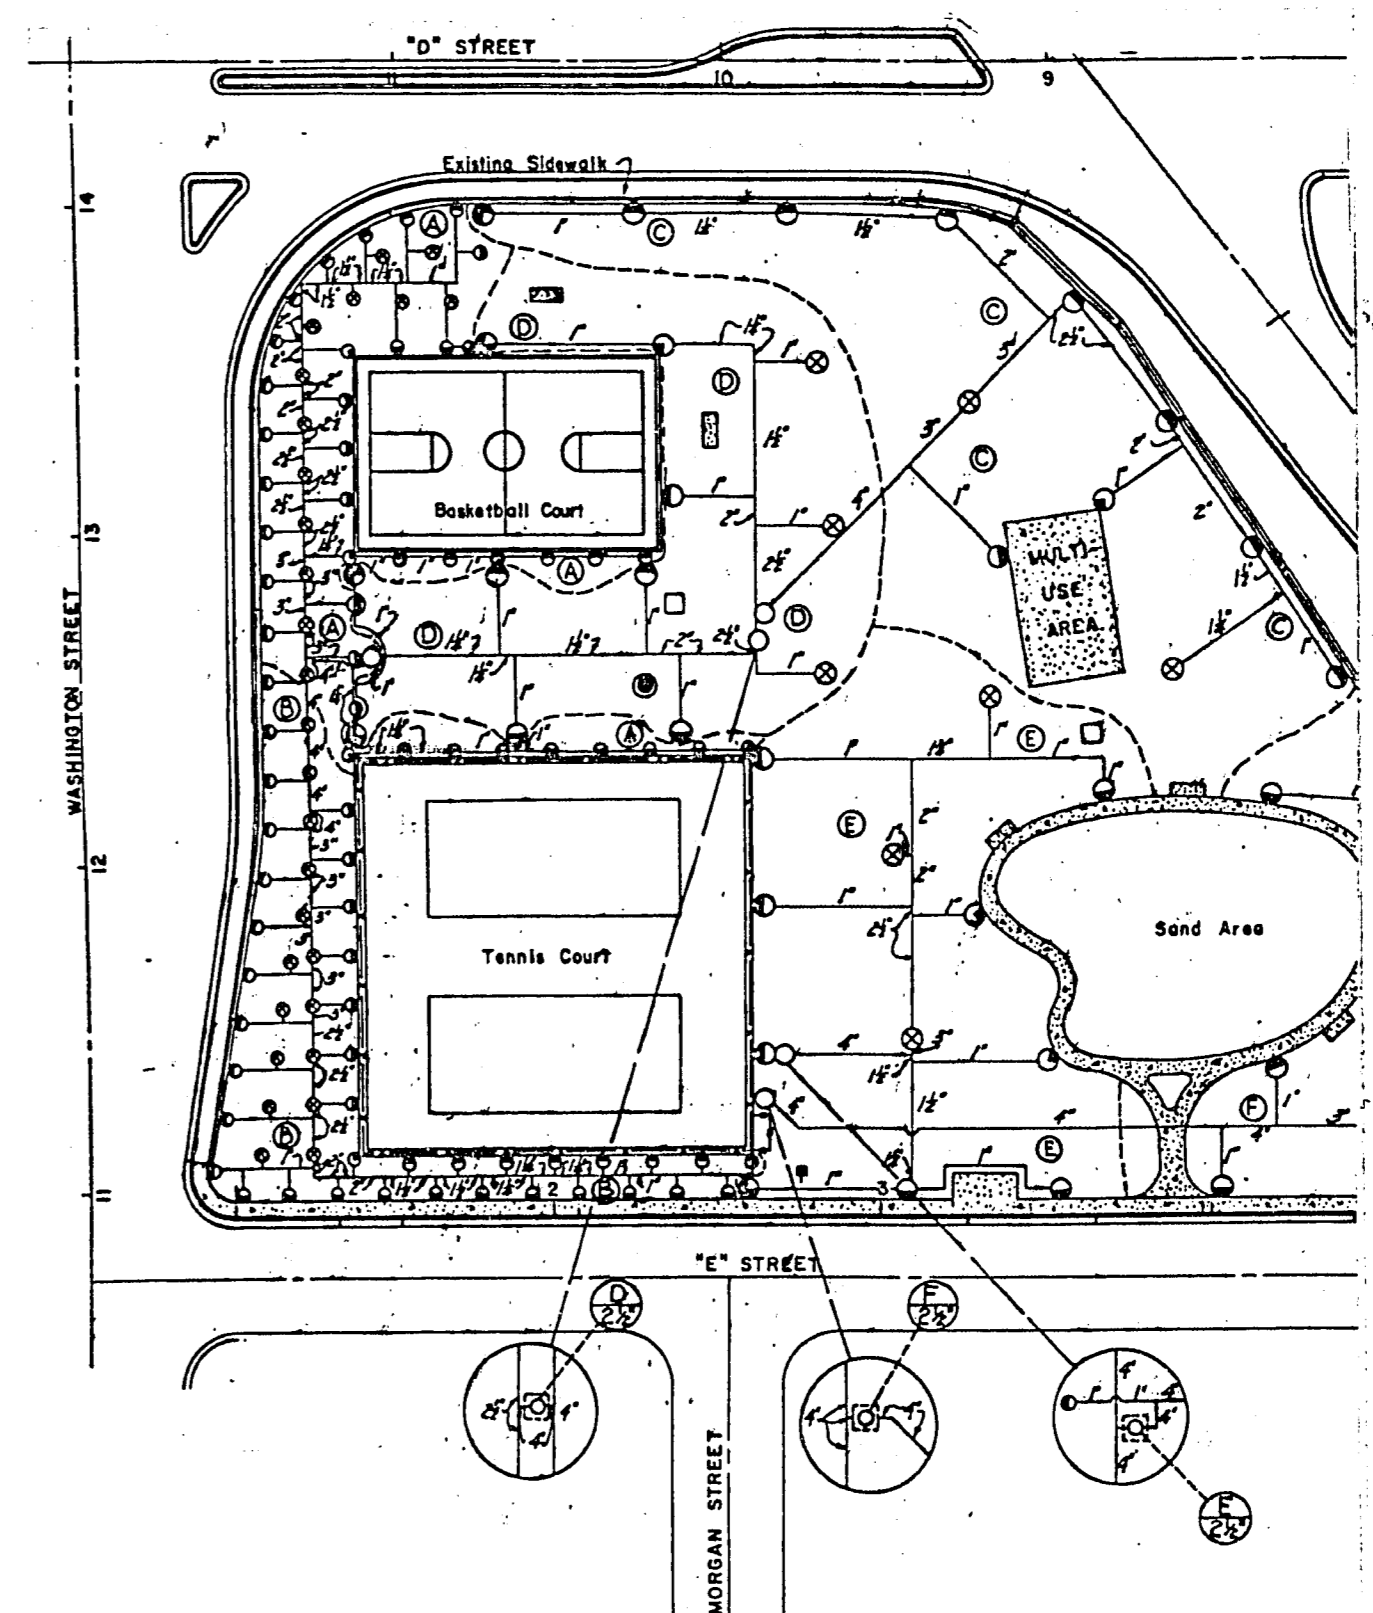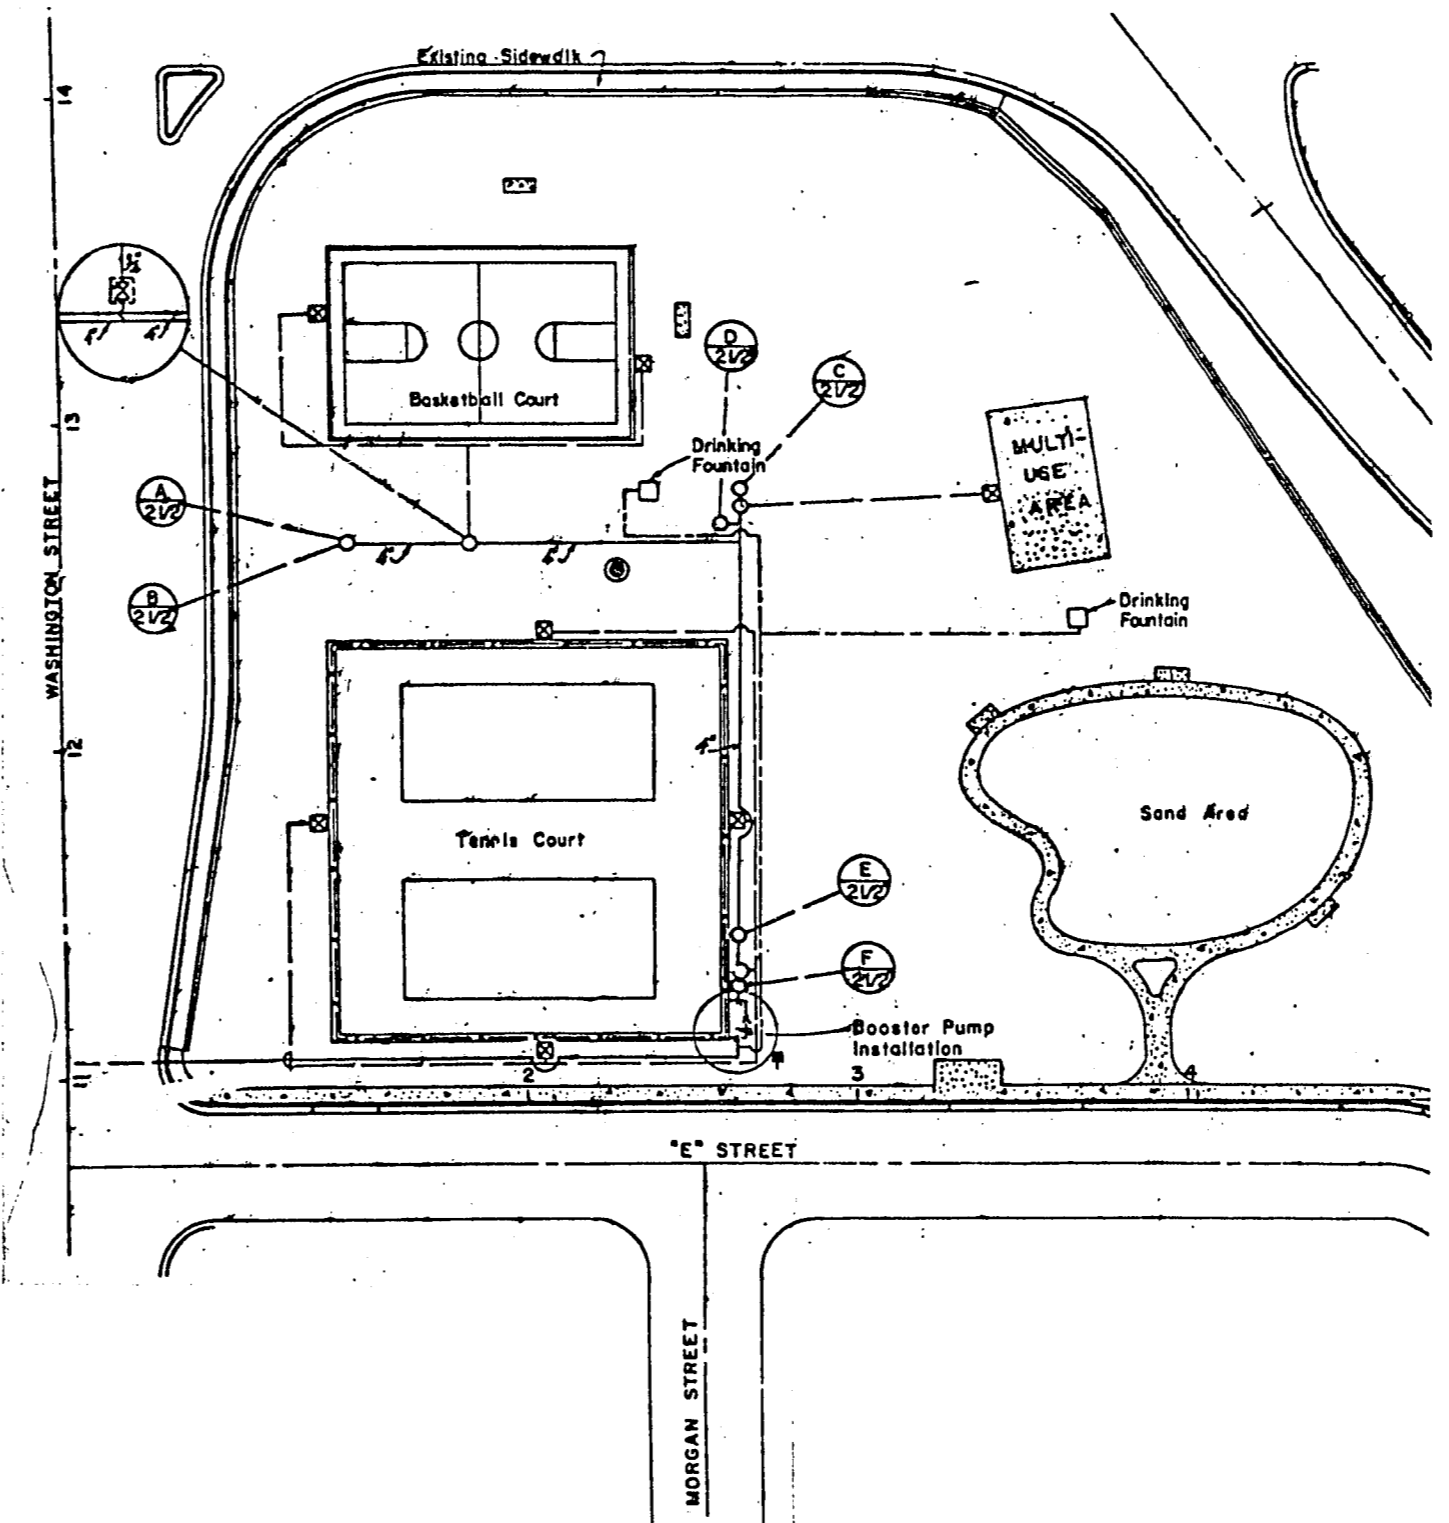

CONTRACT DRAWING
APR 11 1980

Scale (H) AS SHOWN	Scale (V)	W.A. no. 2030
Fid. bk. no.	Date	Drawn by N. R. HAMP
Design by C. KAIKOWSKI	Approved by the Director of Public Services	Date

Engineering Design Division

DETAILS

Department of Public Services

ETHEL PEARSON PARK

ADDITION OF WALK, EQUIPMENT, AND LANDSCAPE

Drawing no. 650.26A-1 2/2