




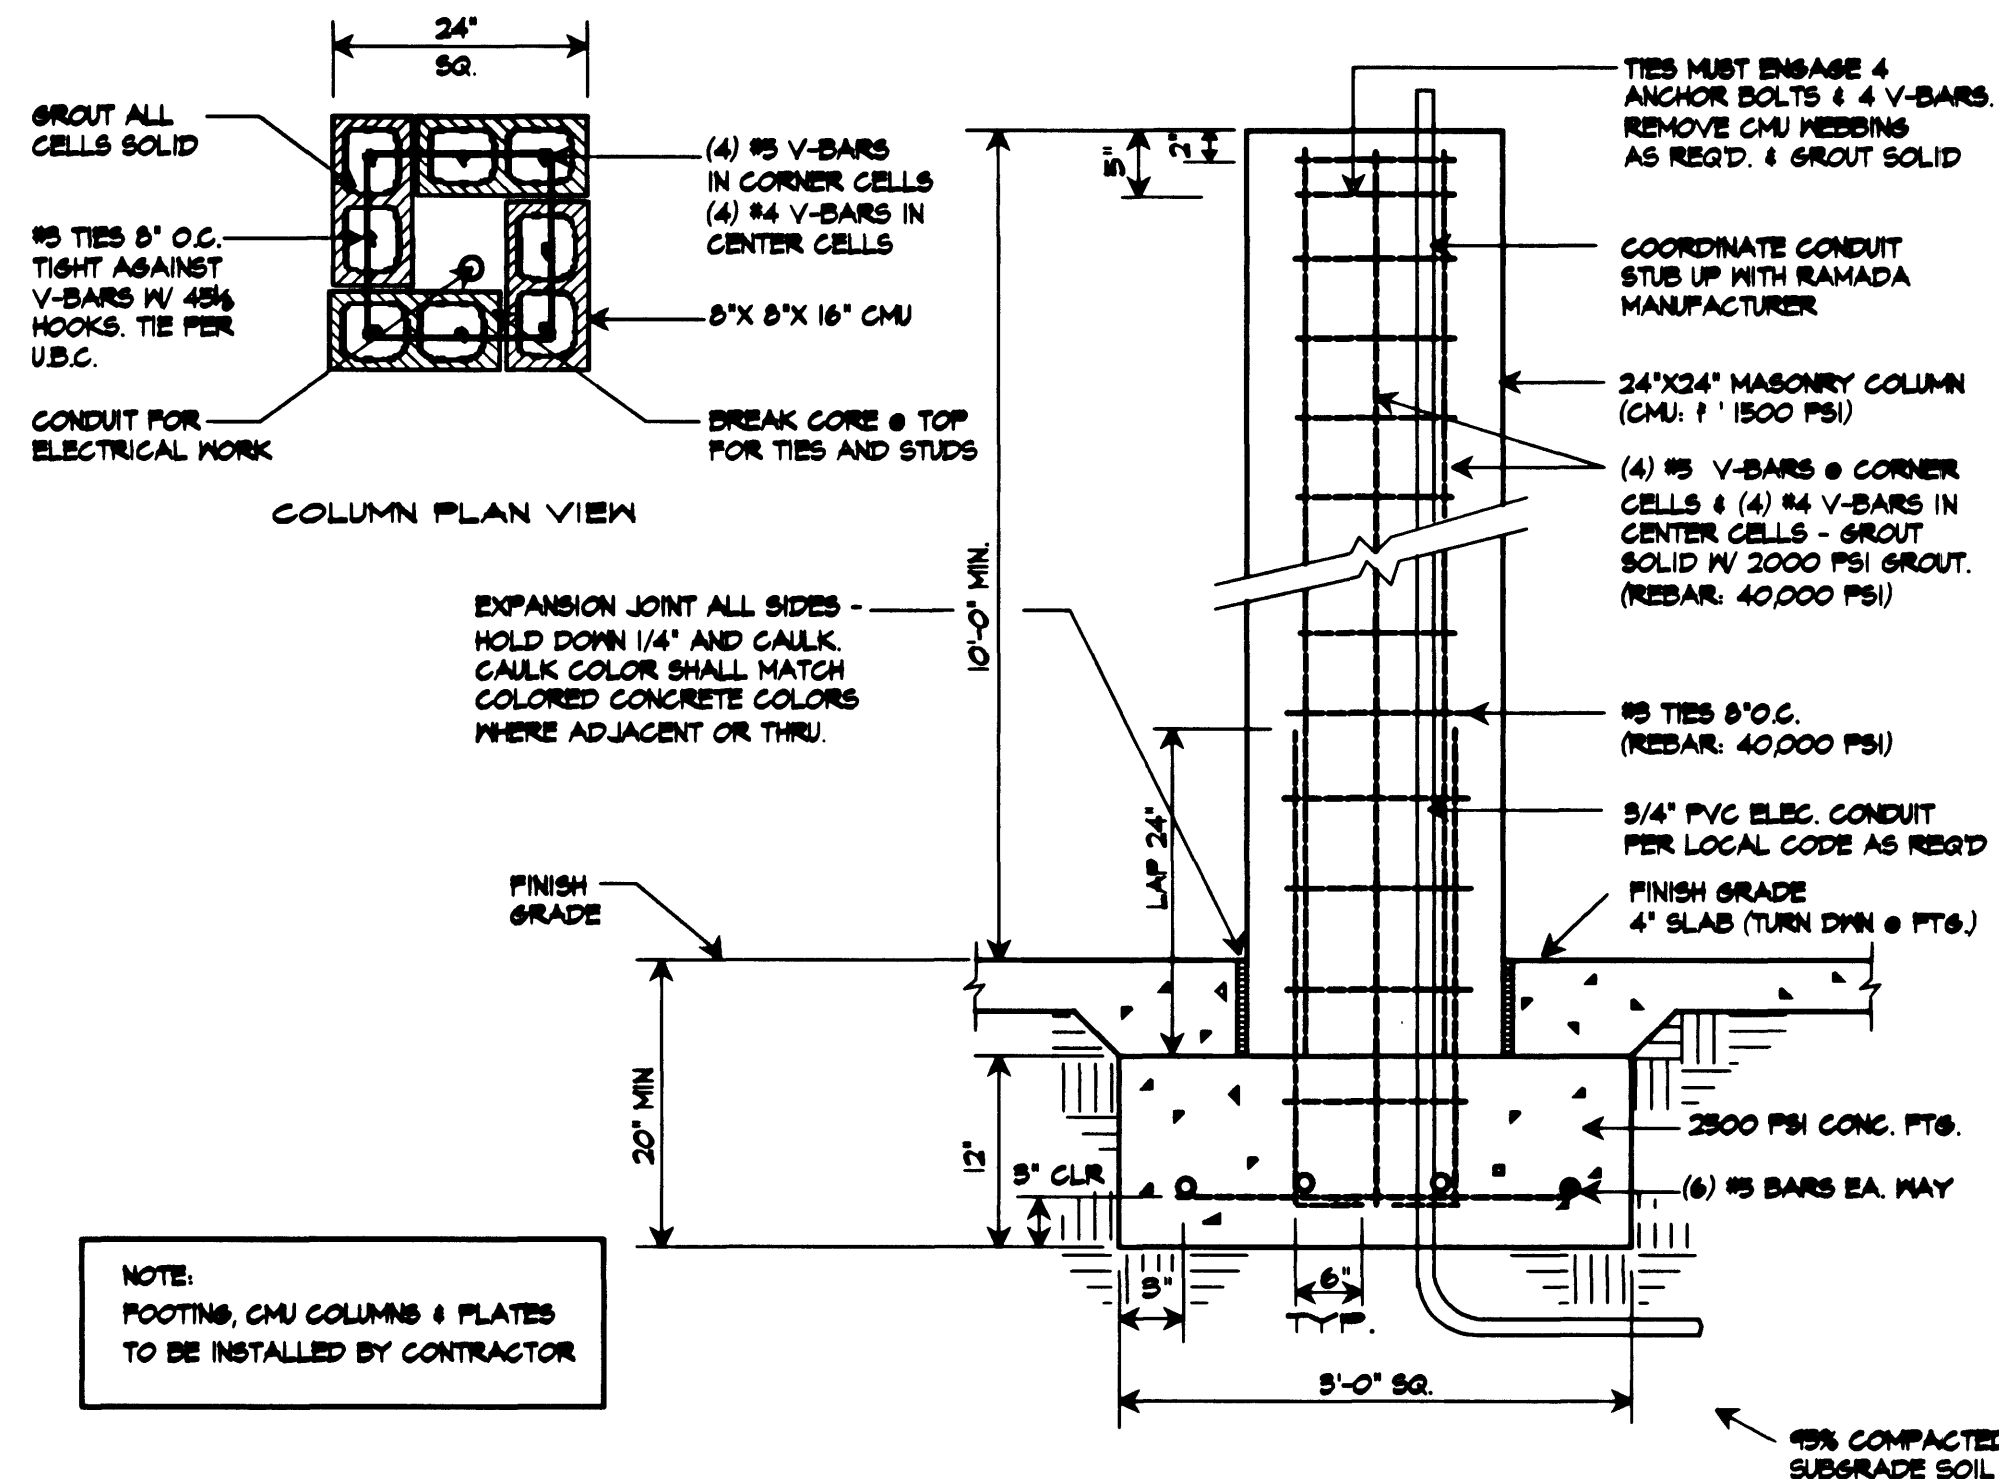


4 RAMADA COLUMN AND FOOTING DETAIL NTS

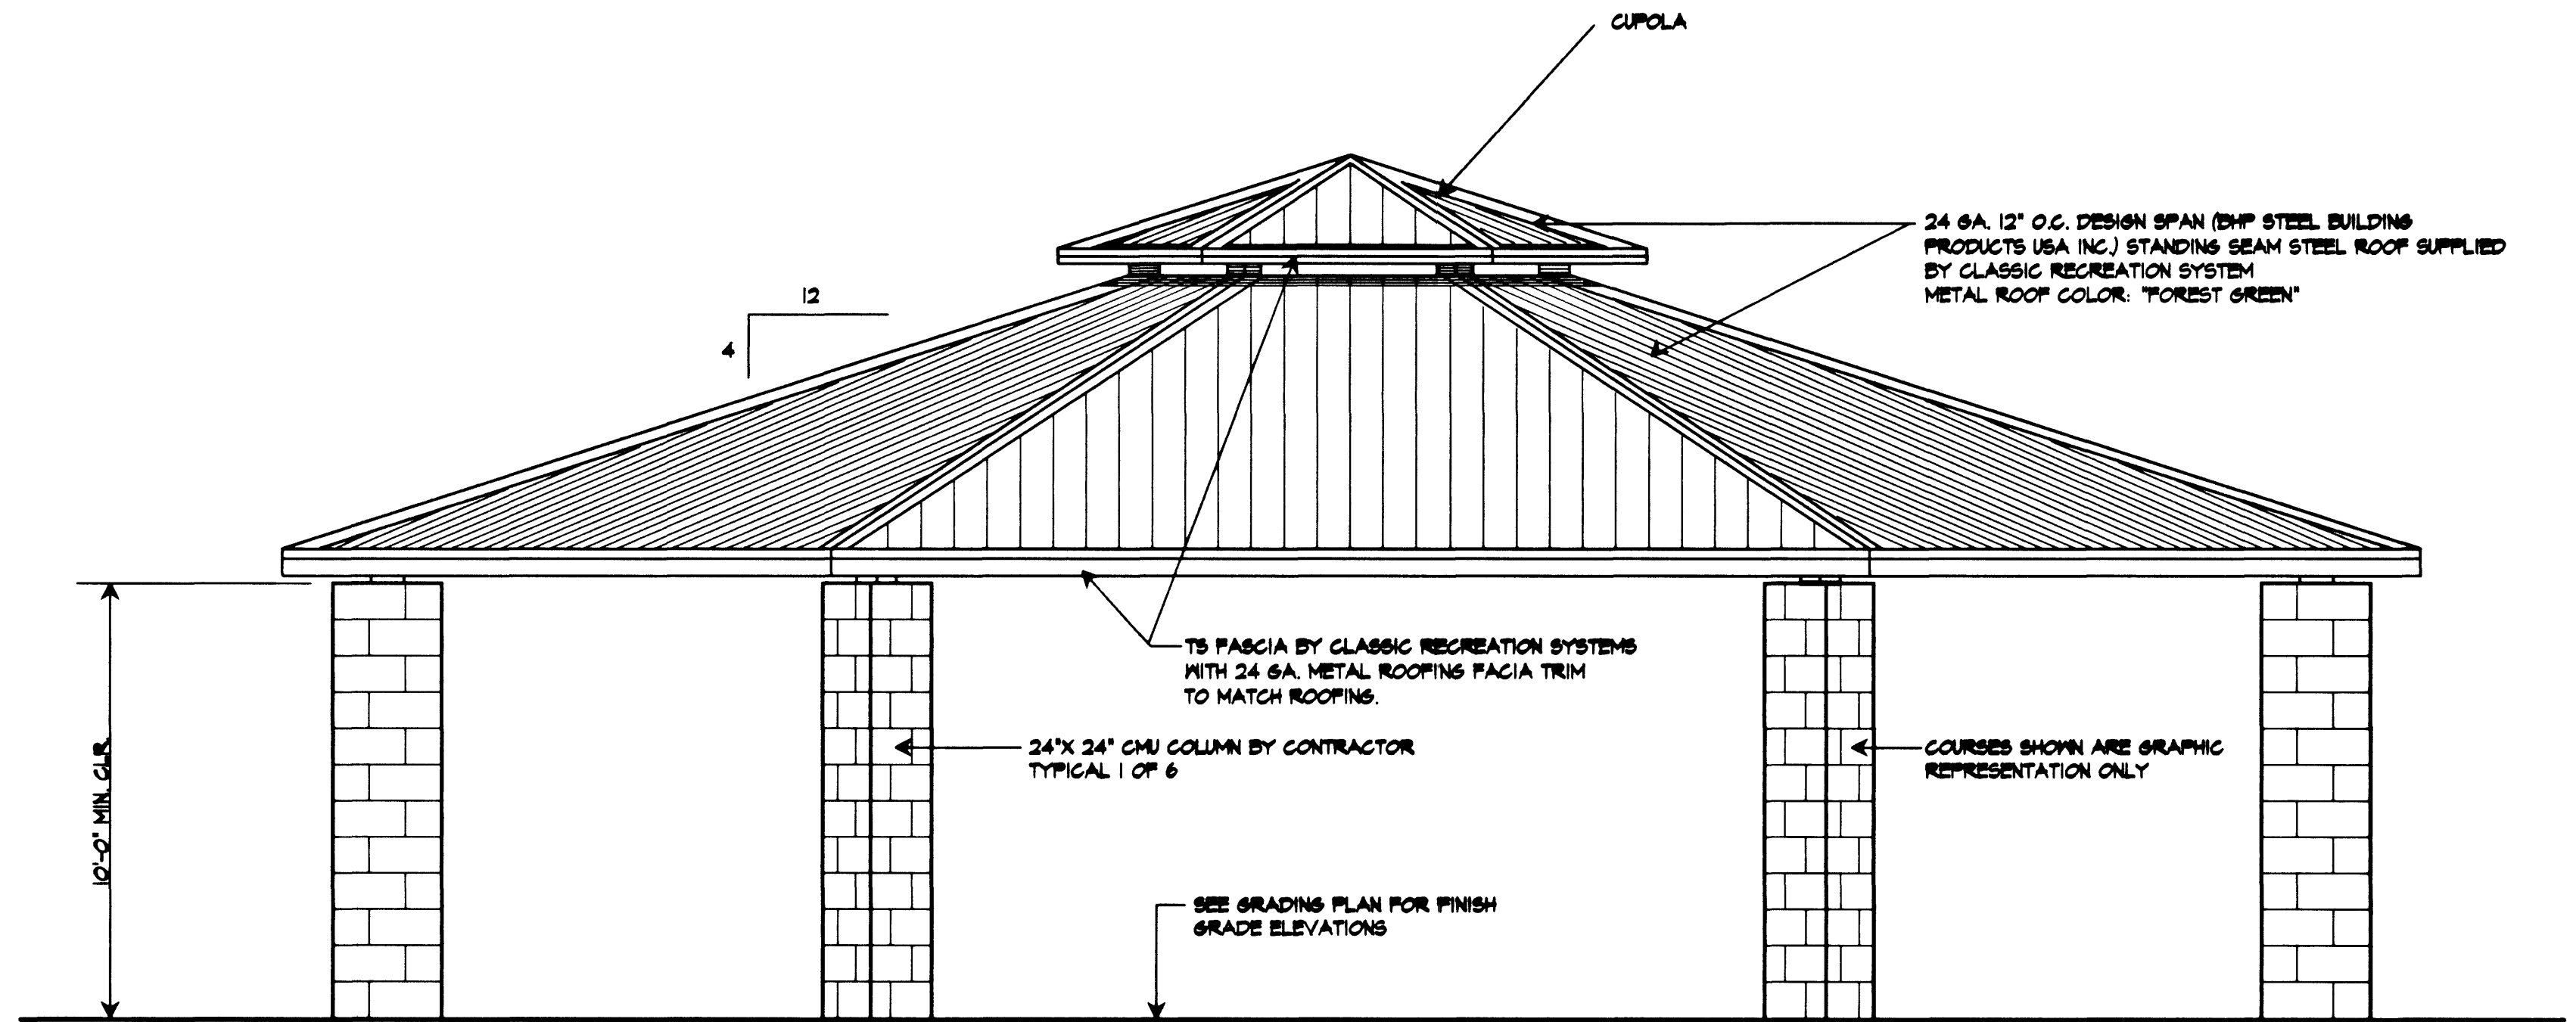

1 LIGHTED RAMADA ELEVATION NTS

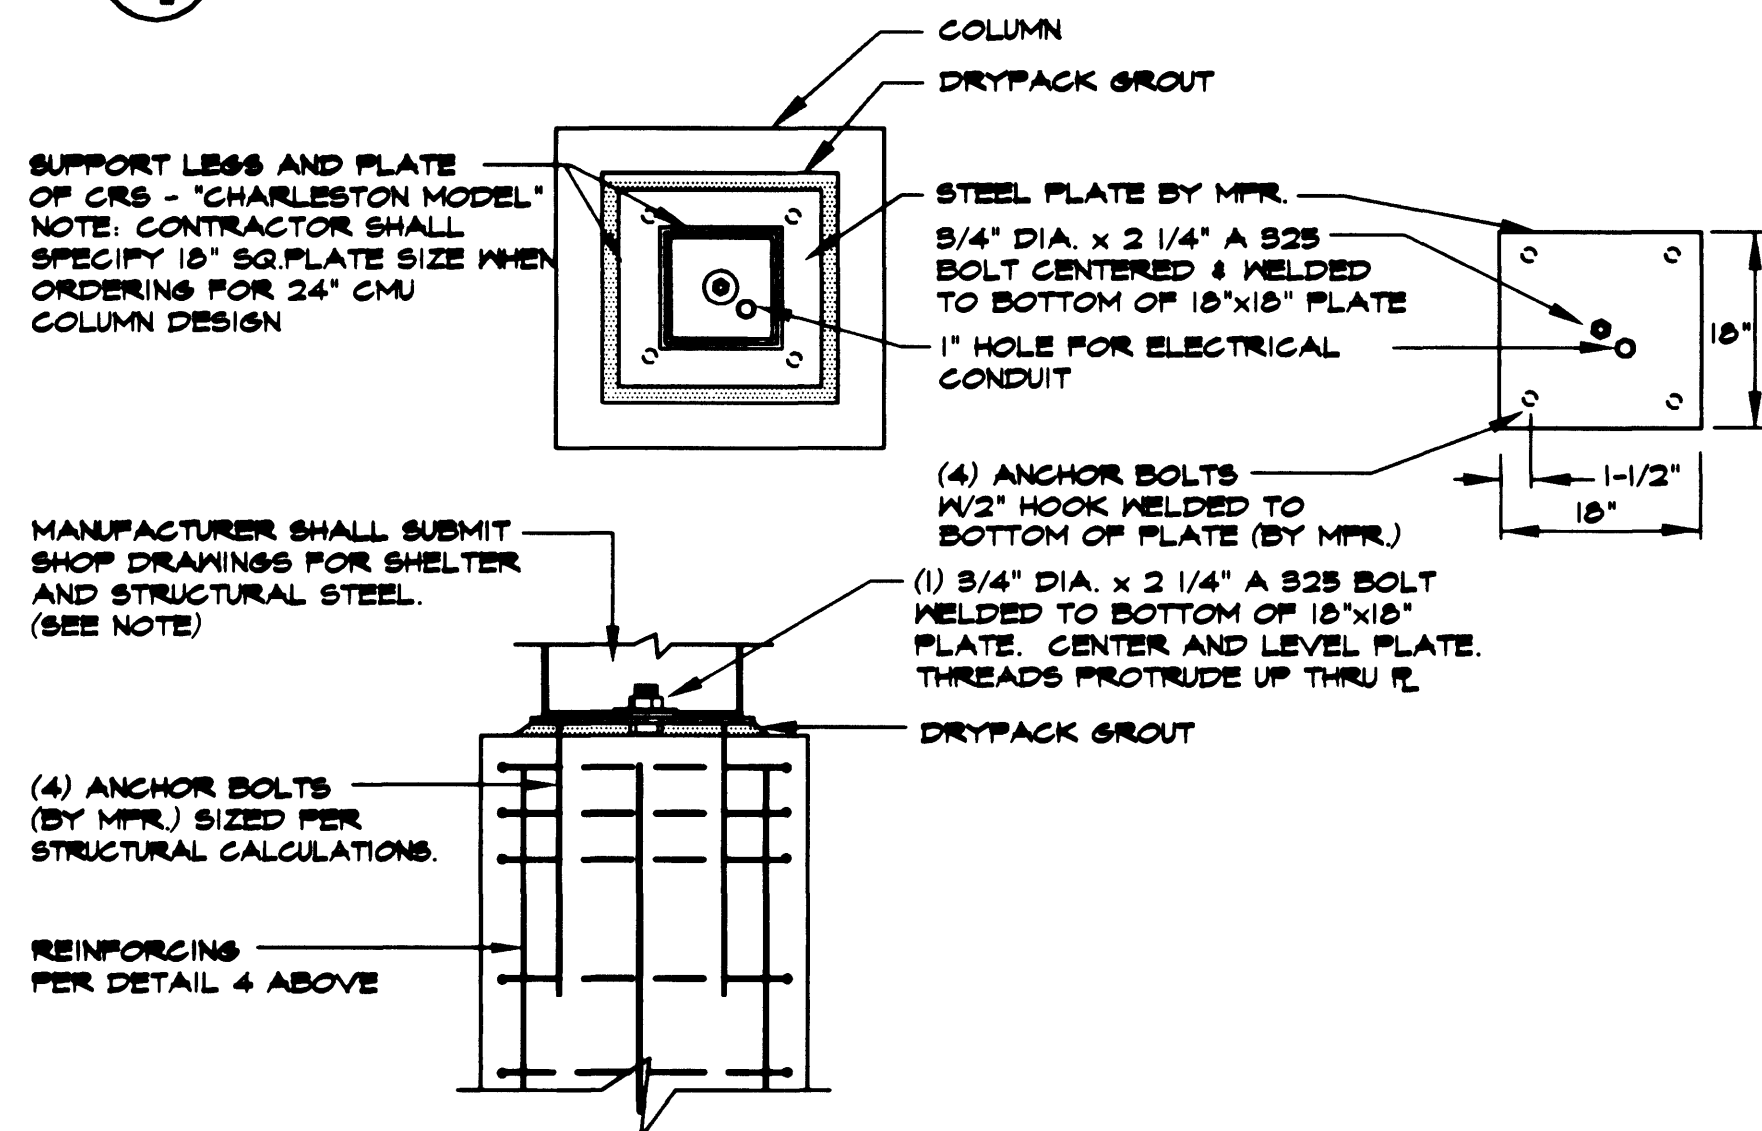

5 RAMADA COLUMN AND SUPPORT NTS

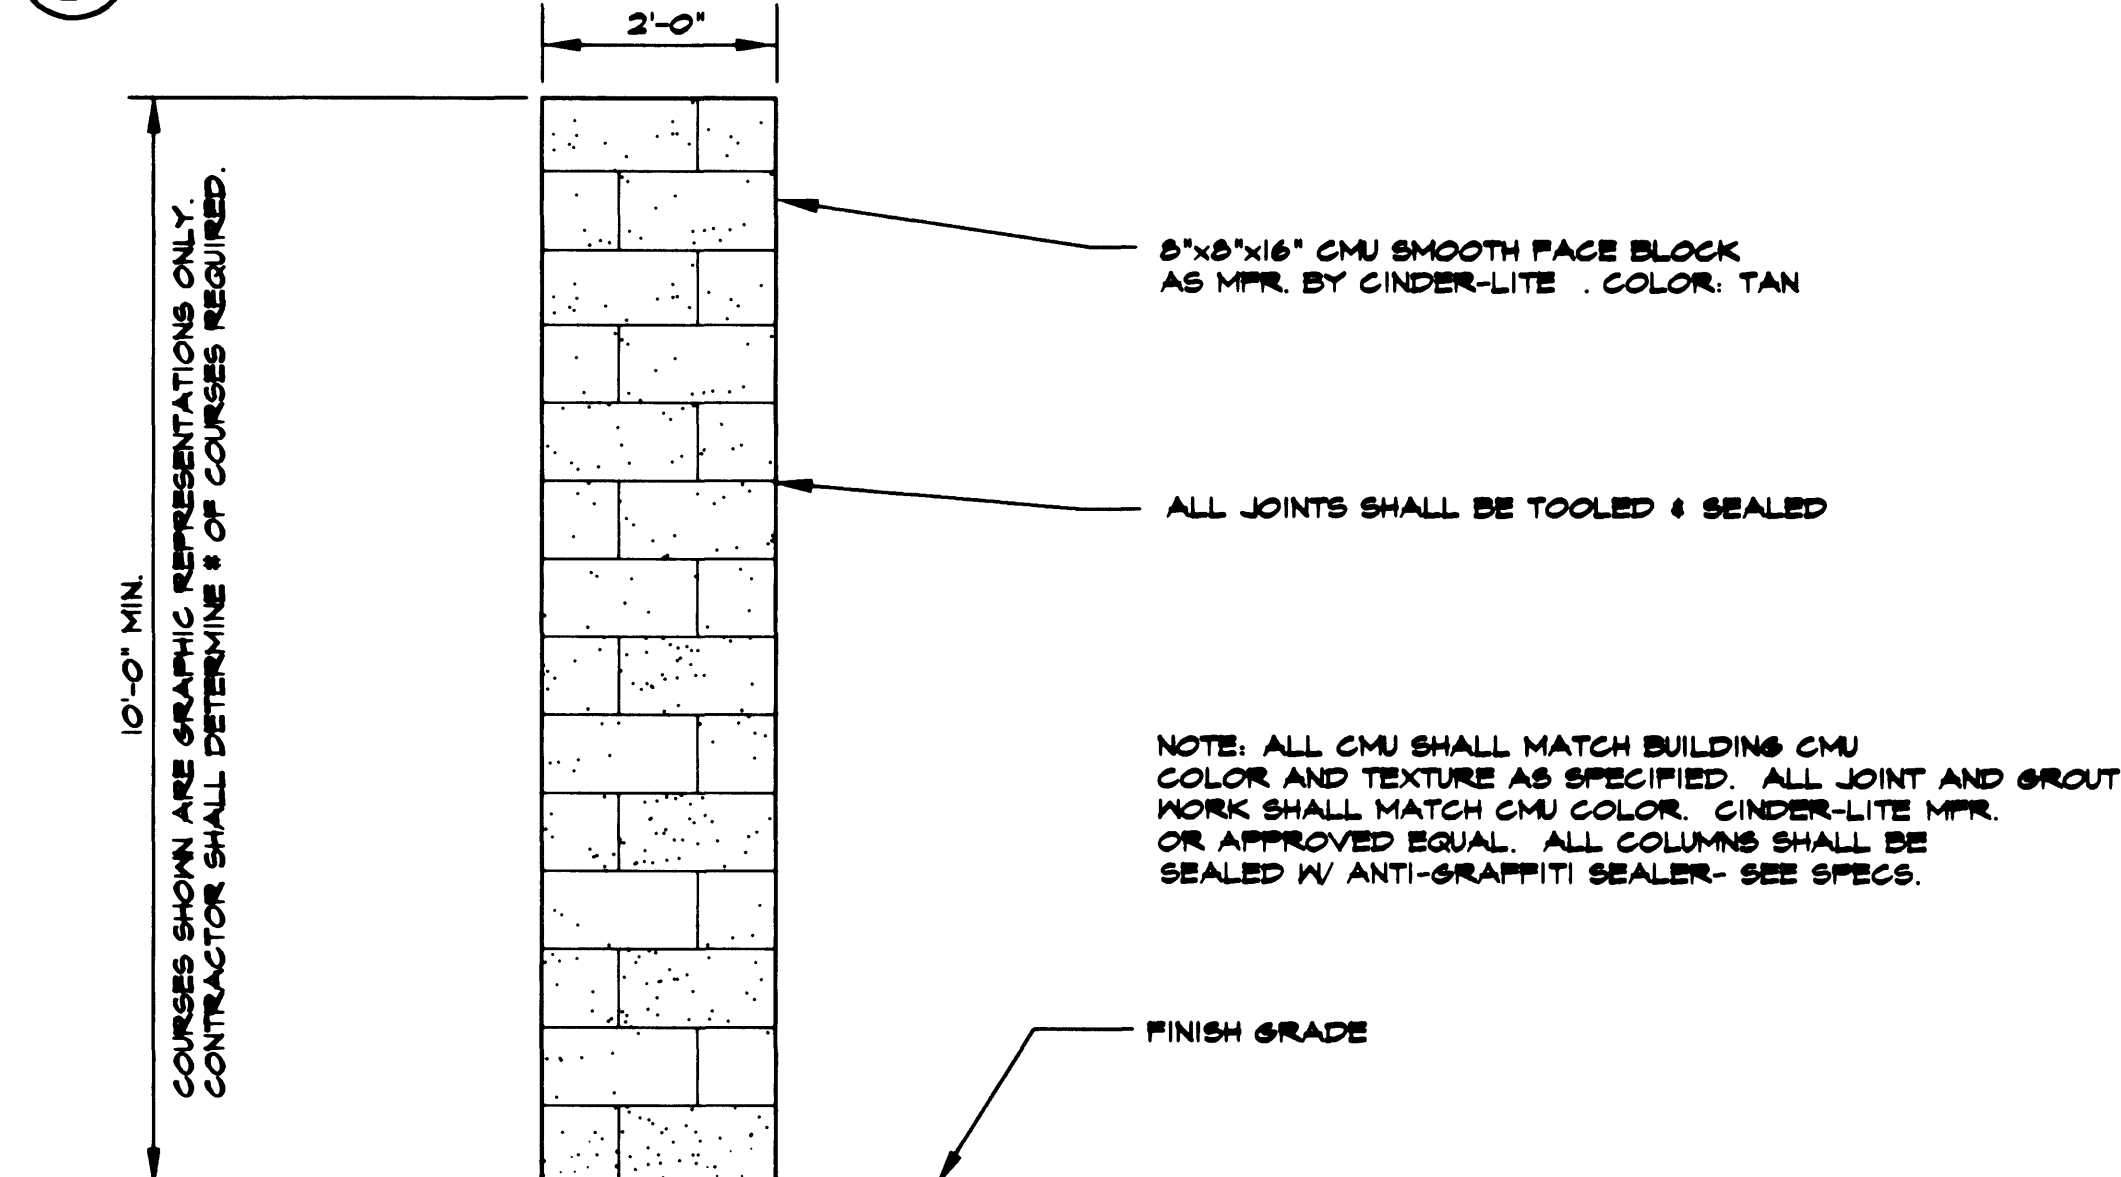


6 RAMADA COLUMN DETAIL NTS

NOTE: 16"X16" PLATE W/ (4) ANCHOR BOLTS W/2" HOOK AND (1) 5/4"X2 1/4" BOLT (WELDED TO BOTTOM OF PLATE) SHALL BE SUPPLIED BY RAMADA MANUFACTURER (CRS). SUPPORT LEGS, FRAMING AND ROOF WITH TRIM SHALL BE SUPPLIED BY CRS, INC. AND INSTALLED BY THE GENERAL CONTRACTOR.


CRS=CLASSIC RECREATION SYSTEMS.

DEFERRED SUBMITTAL REQUIREMENT


CONTRACTOR SHALL SUPPLY FROM RAMADA PREFAB. STRUCTURE MFR. (CRS SPECIFIED) STRUCTURAL CALCULATIONS INCLUDING MATERIALS AND CONNECTIONS METSEALED AND SIGNED BY A NEVADA REGISTERED PROFESSIONAL ENGINEER. CONTRACTOR TO SUBMIT TO THE CITY BUILDING DEPARTMENT FOR REVIEW AND APPROVAL BEFORE INSPECTIONS CAN BE SCHEDULED. (MIN. 5 COPIES TO B.S. DEPT.)

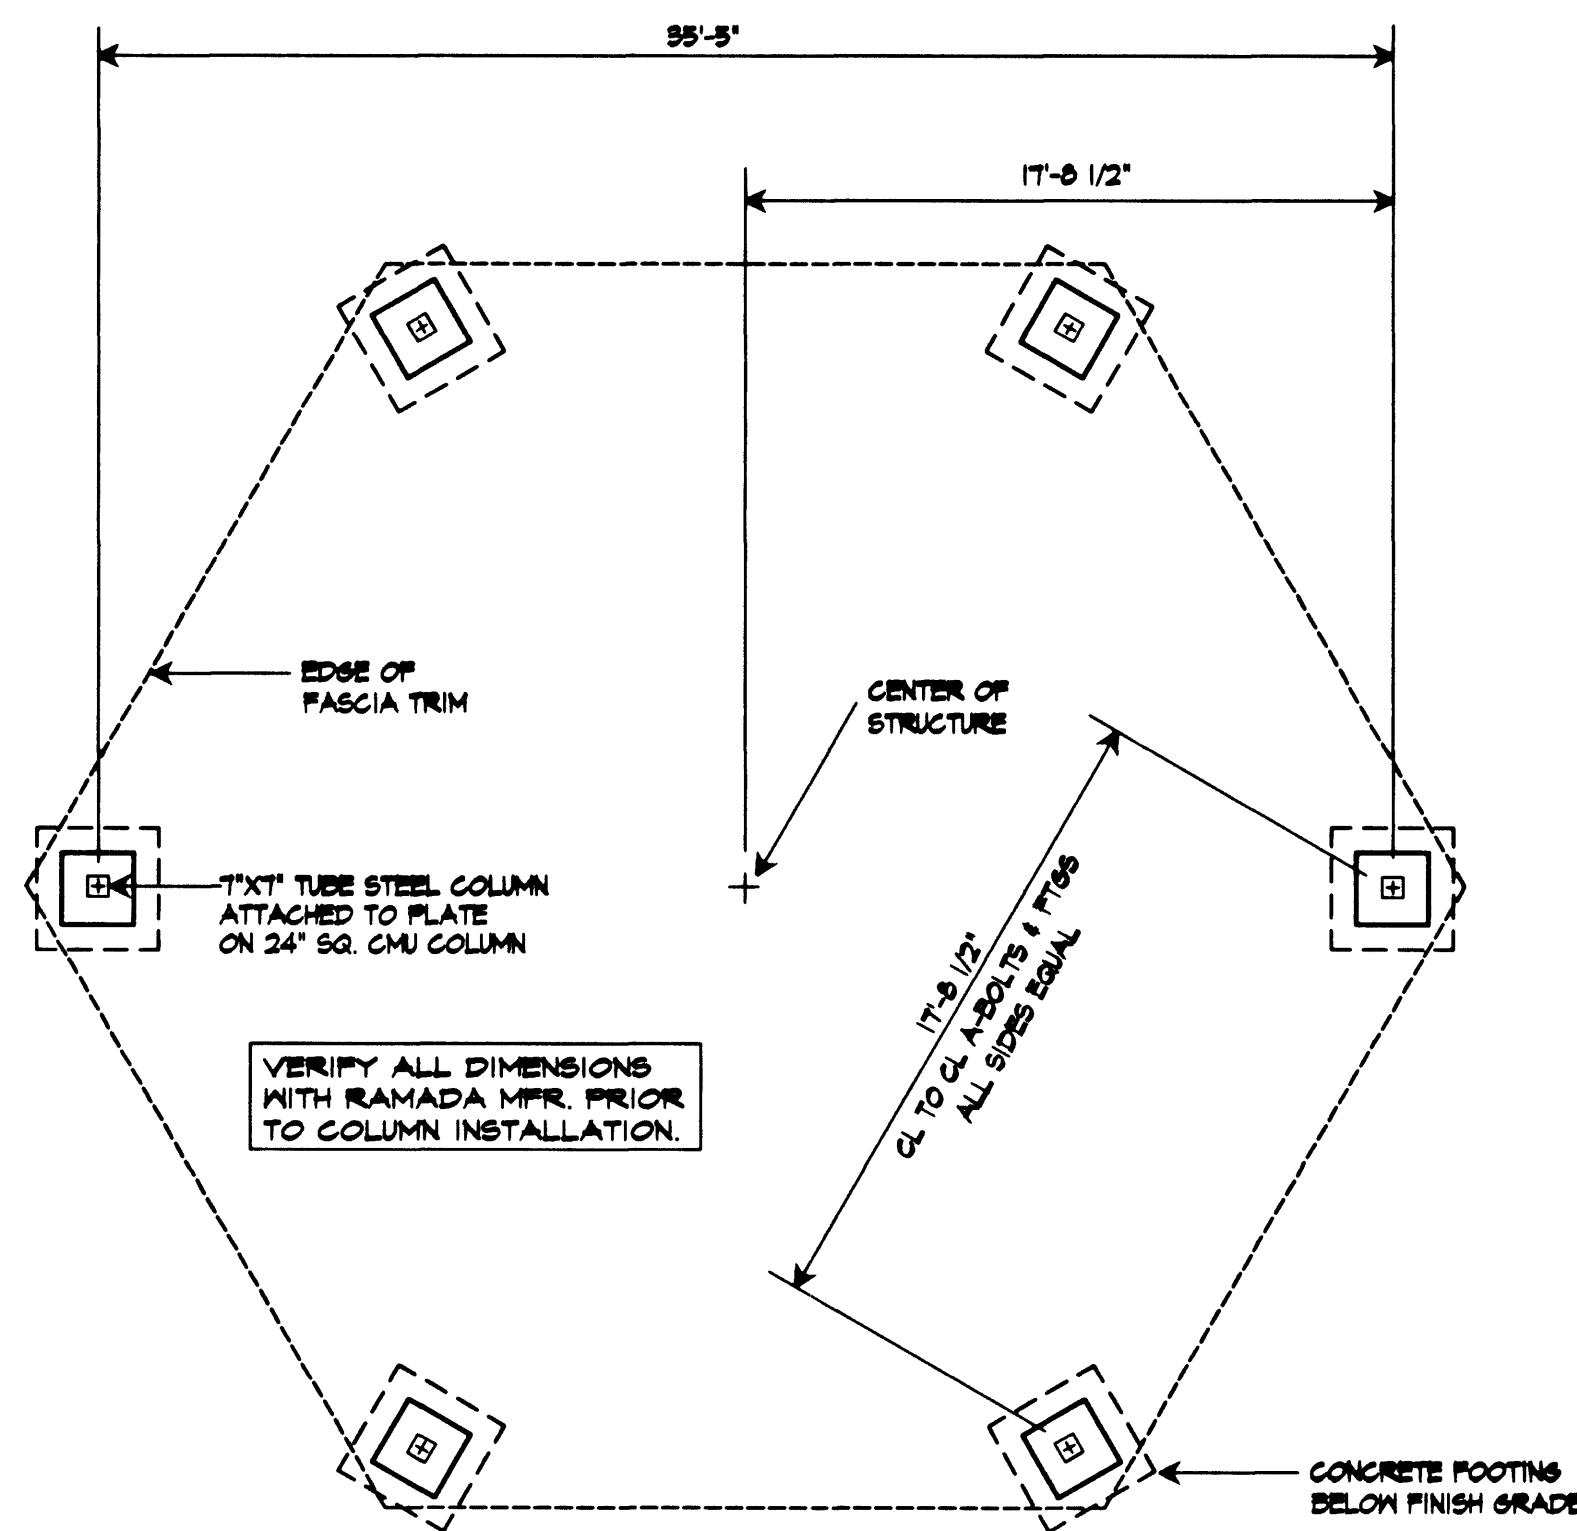

3 ANCHOR BOLT LAYOUT NTS

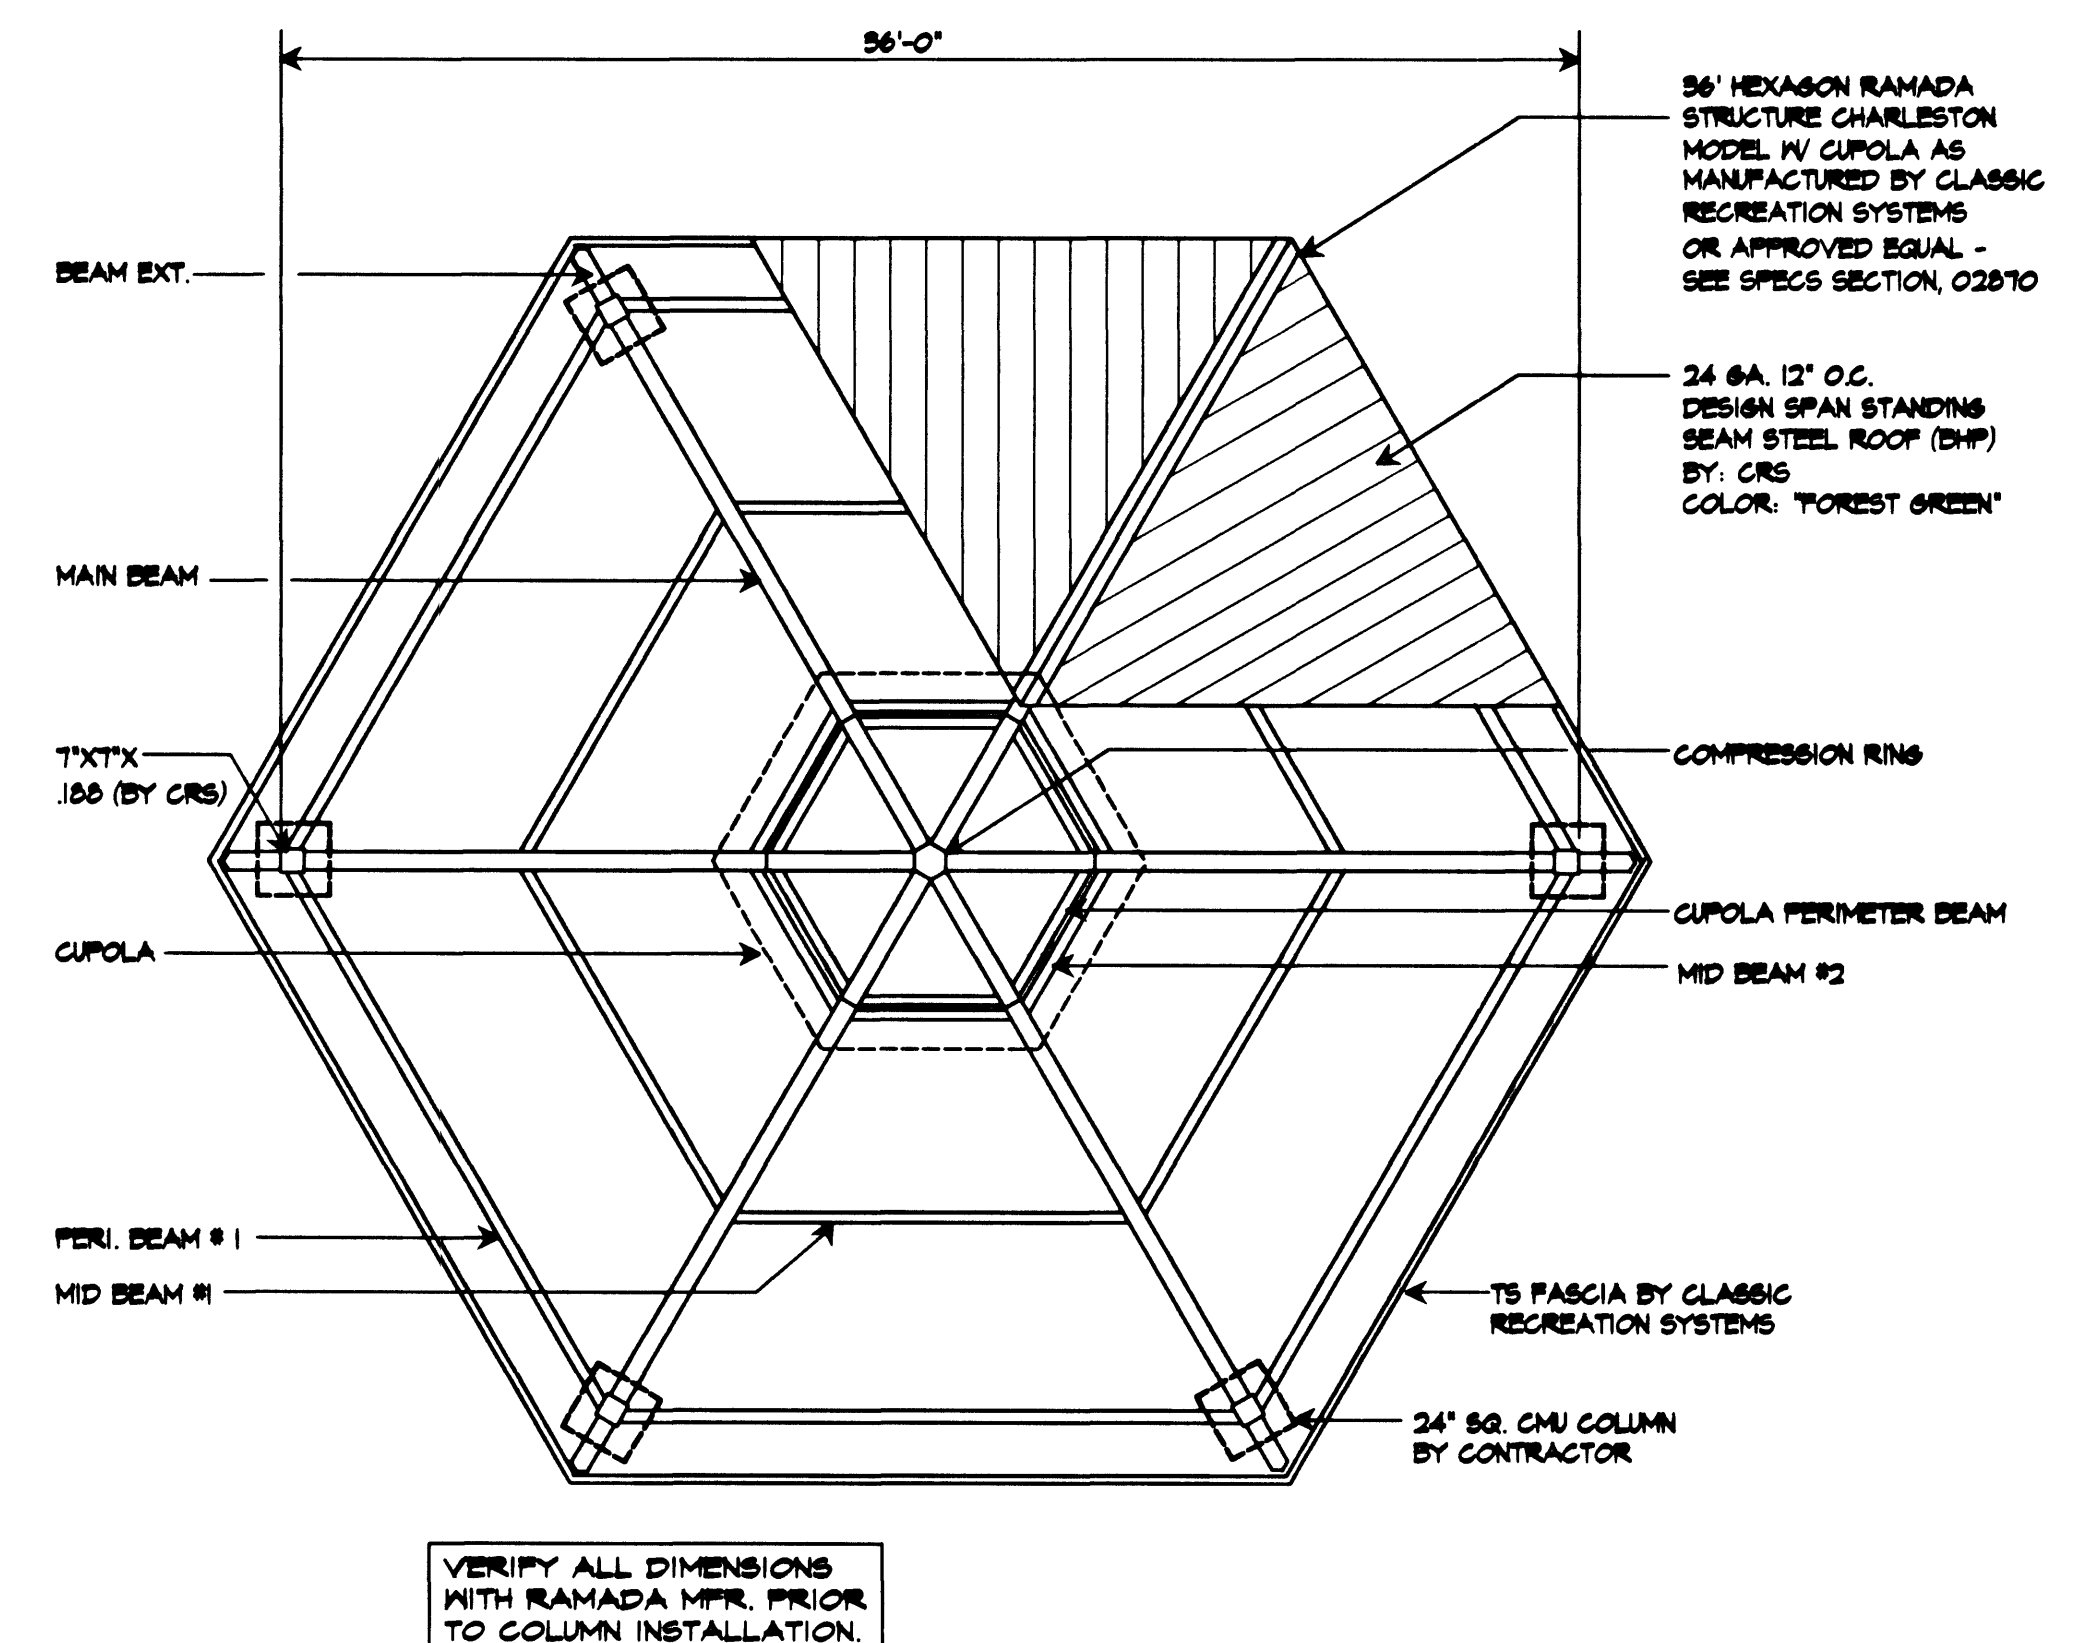

2 LIGHTED RAMADA PLAN VIEW NTS

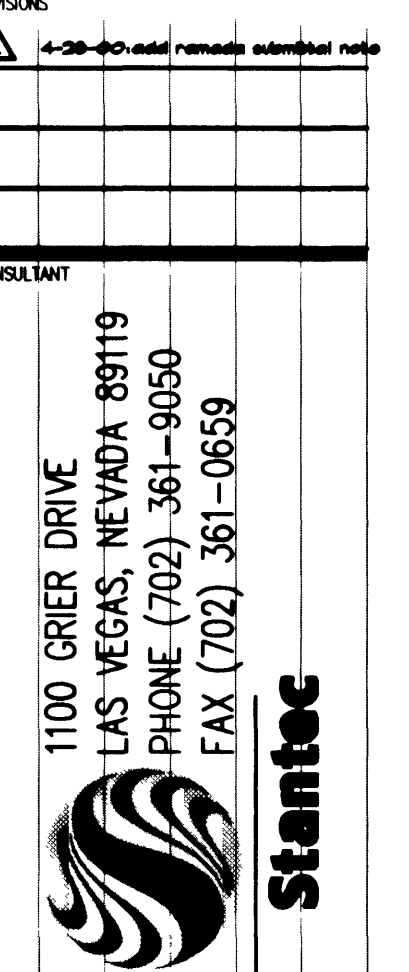

ELKHORN & DURANGO PARK - PHASE 2

SITE DETAILS

DEPARTMENT OF PUBLIC WORKS ARCHITECTURAL SERVICES	PROJECT MANAGER CLAIR LEWIS, ASLA
400 EAST STEWART AVENUE LAS VEGAS, NEVADA 89101 PHONE: (702) 229-6536 FAX: (702) 382-3232 TDD: (702) 386-9108	DATE 8/22/04
	SCALE SEE DETAIL
	PROJECT ELKHORN & DURANGO PARK PHASE 2
	SHEET 31 OF 44