




6 GATE AND KICK BOARD NTS

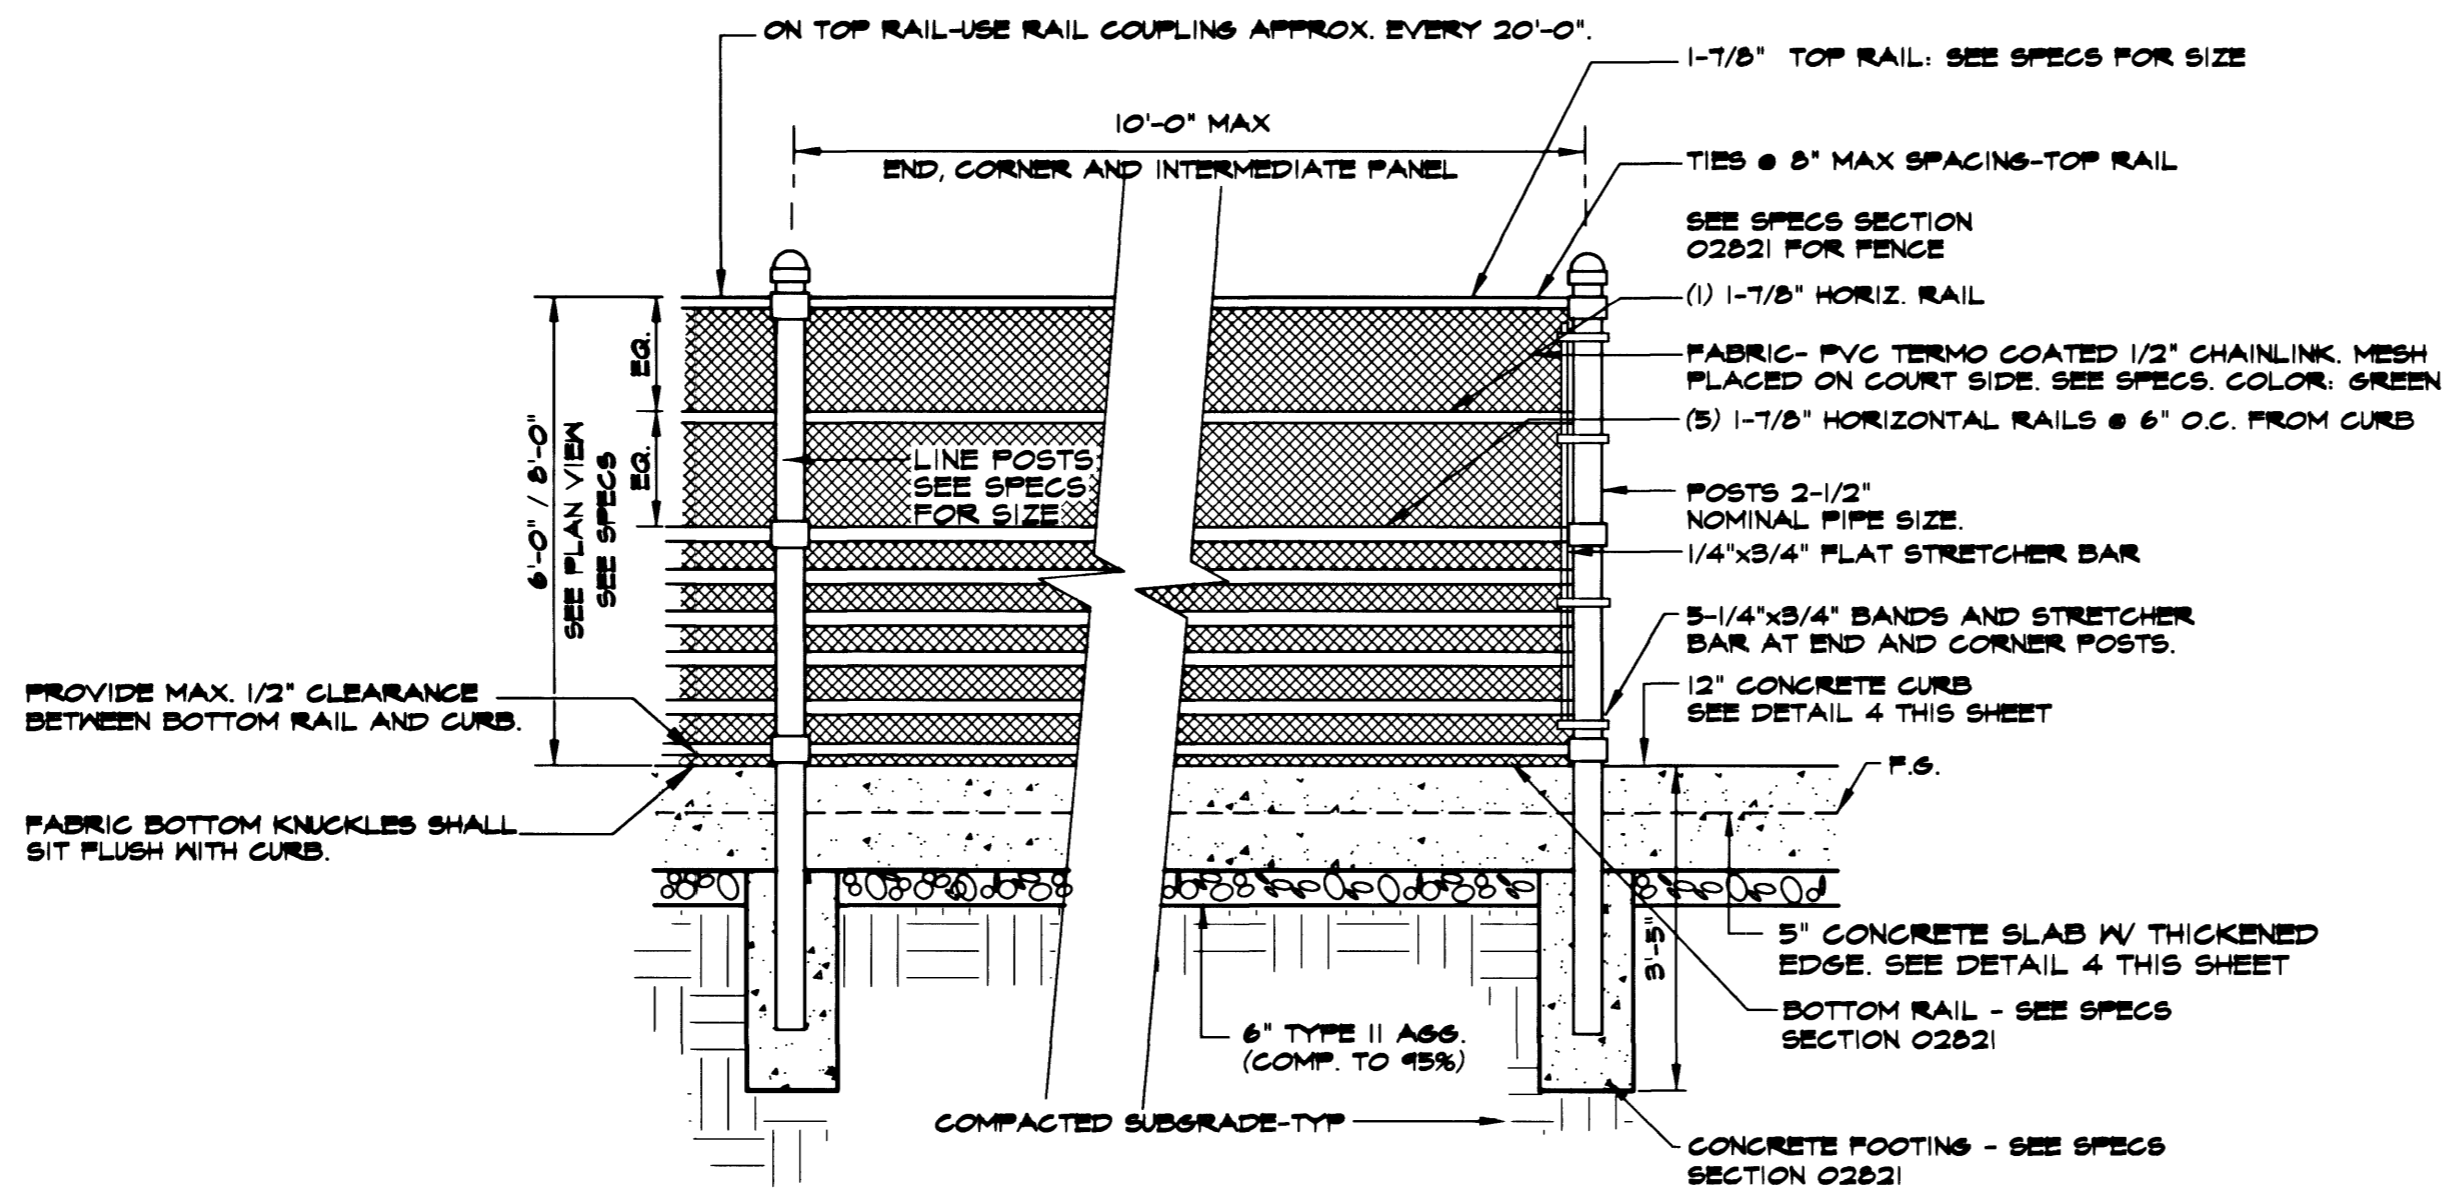


3 6' & 8' HT CHAIN LINK FENCE W/ HEADER AT ROLLER HOCKEY NTS

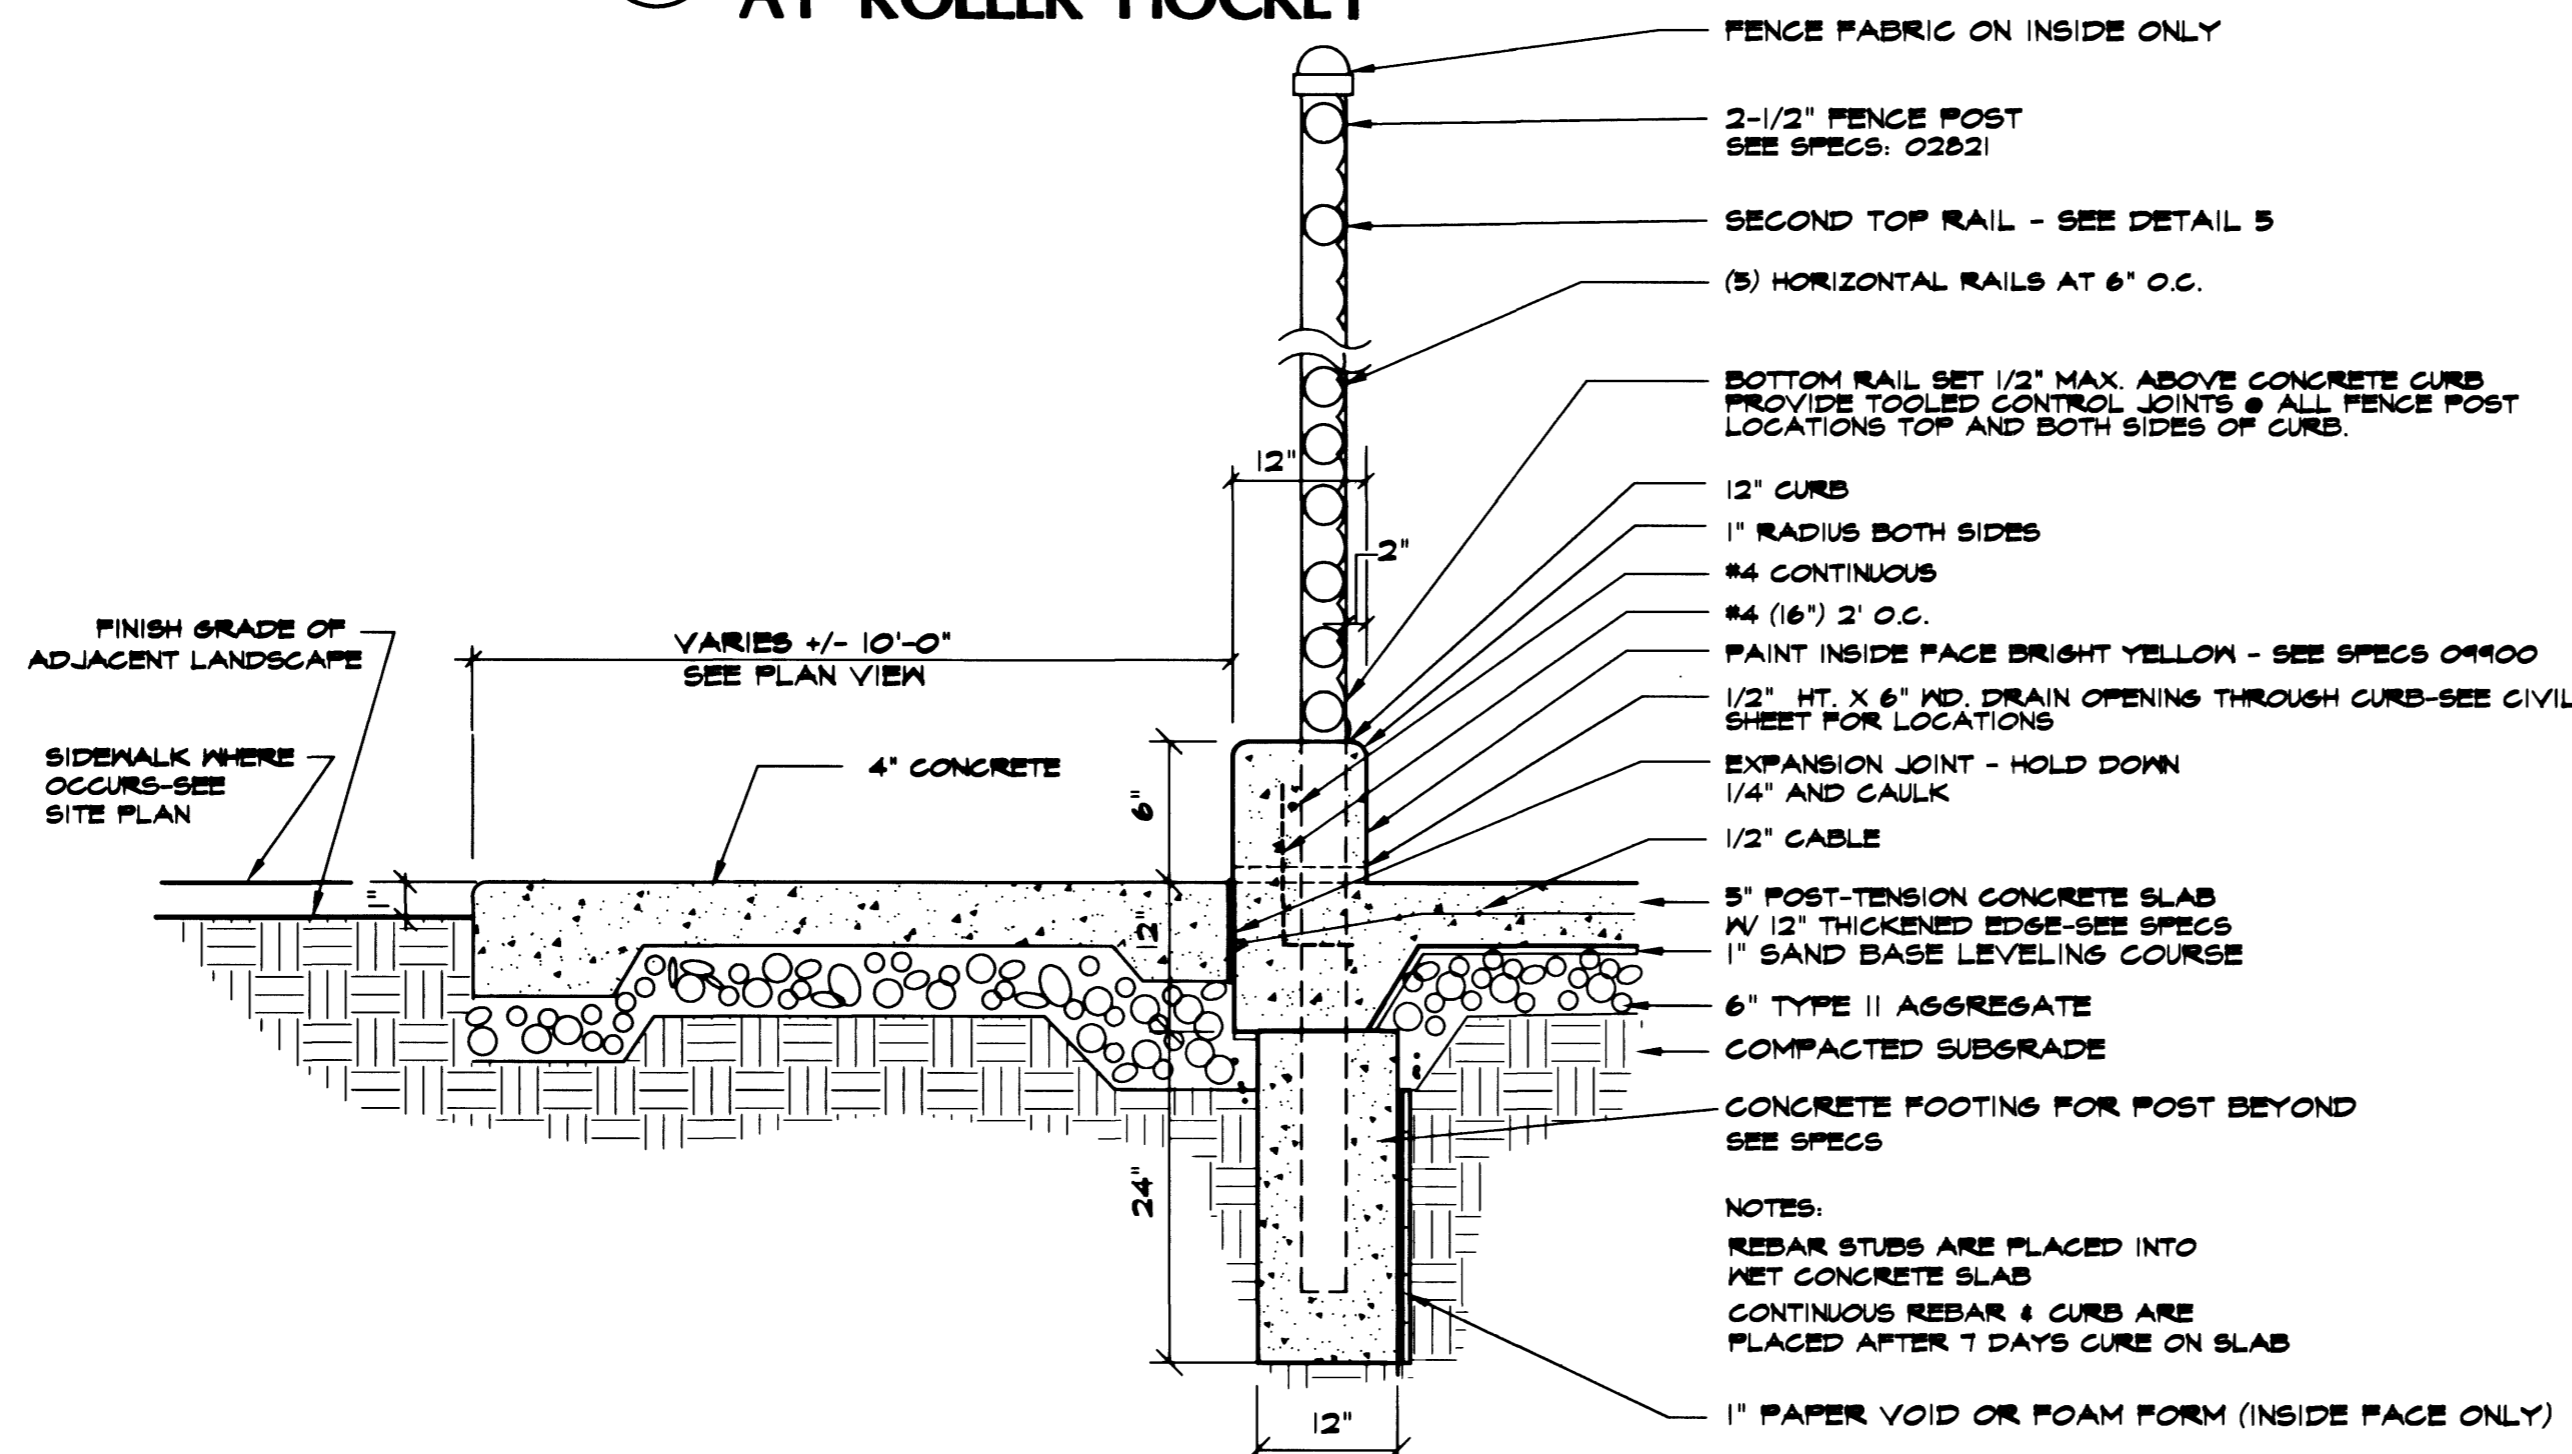


4 6' & 8' HT CHAIN LINK FENCE W/ HEADER AT ROLLER HOCKEY - SECTION NTS

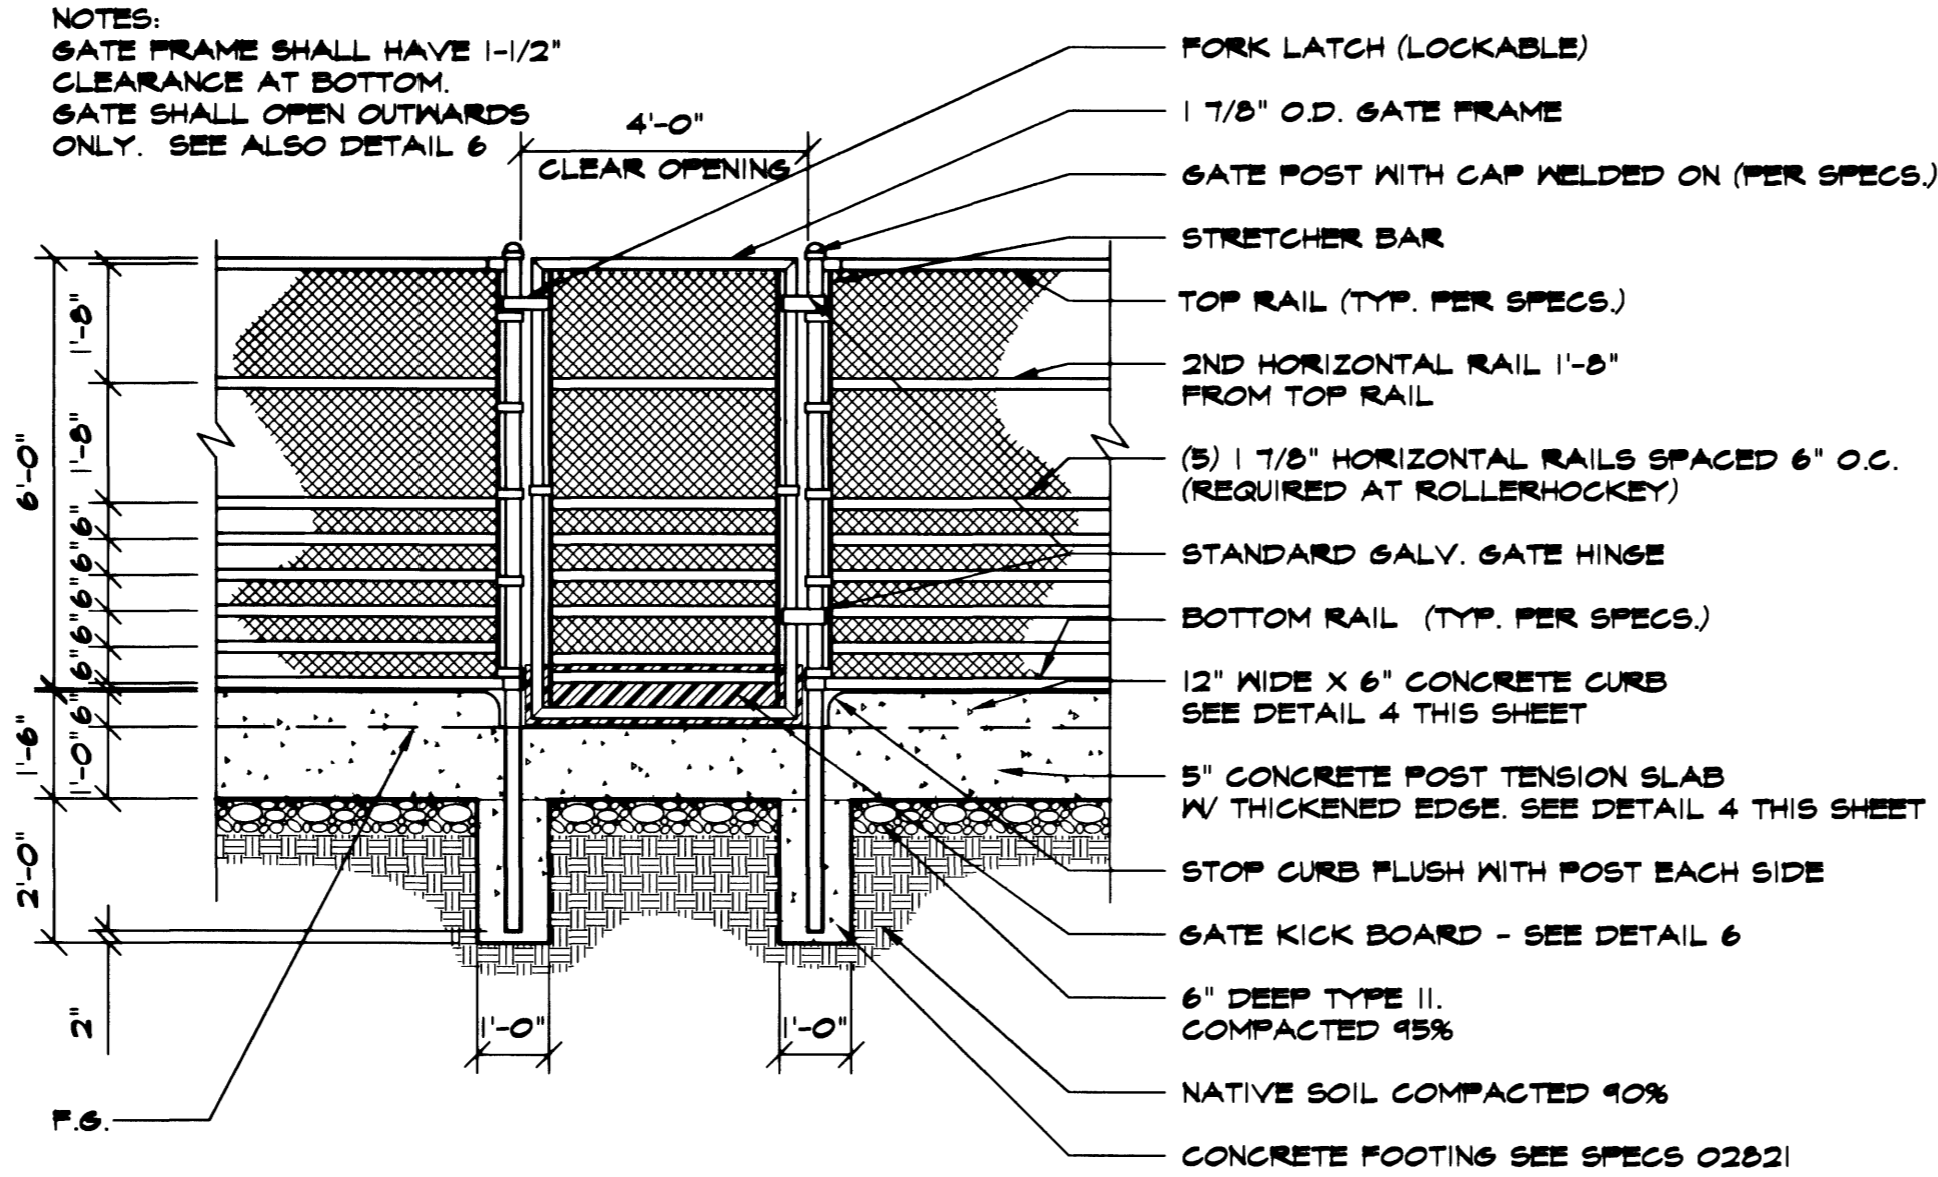

5 6' CHAIN LINK GATE AT ROLLERHOCKEY NTS

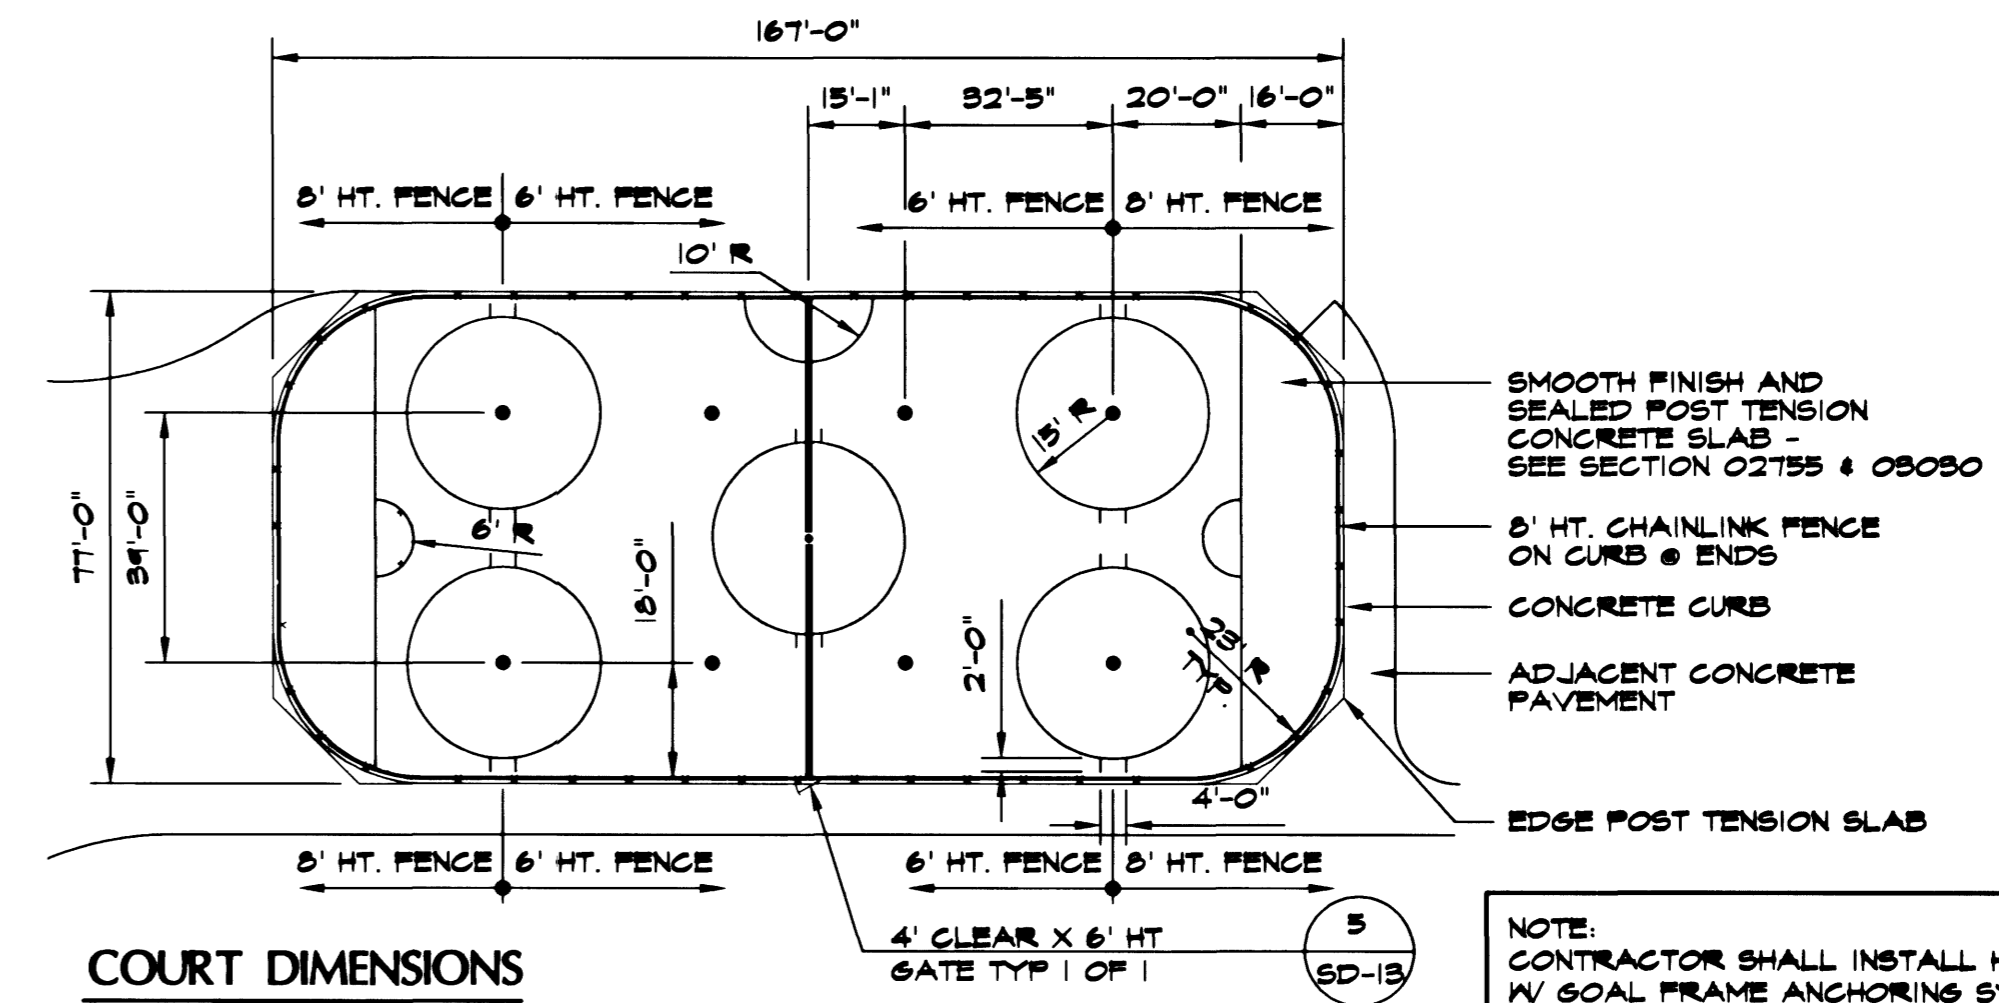


COURT DIMENSIONS

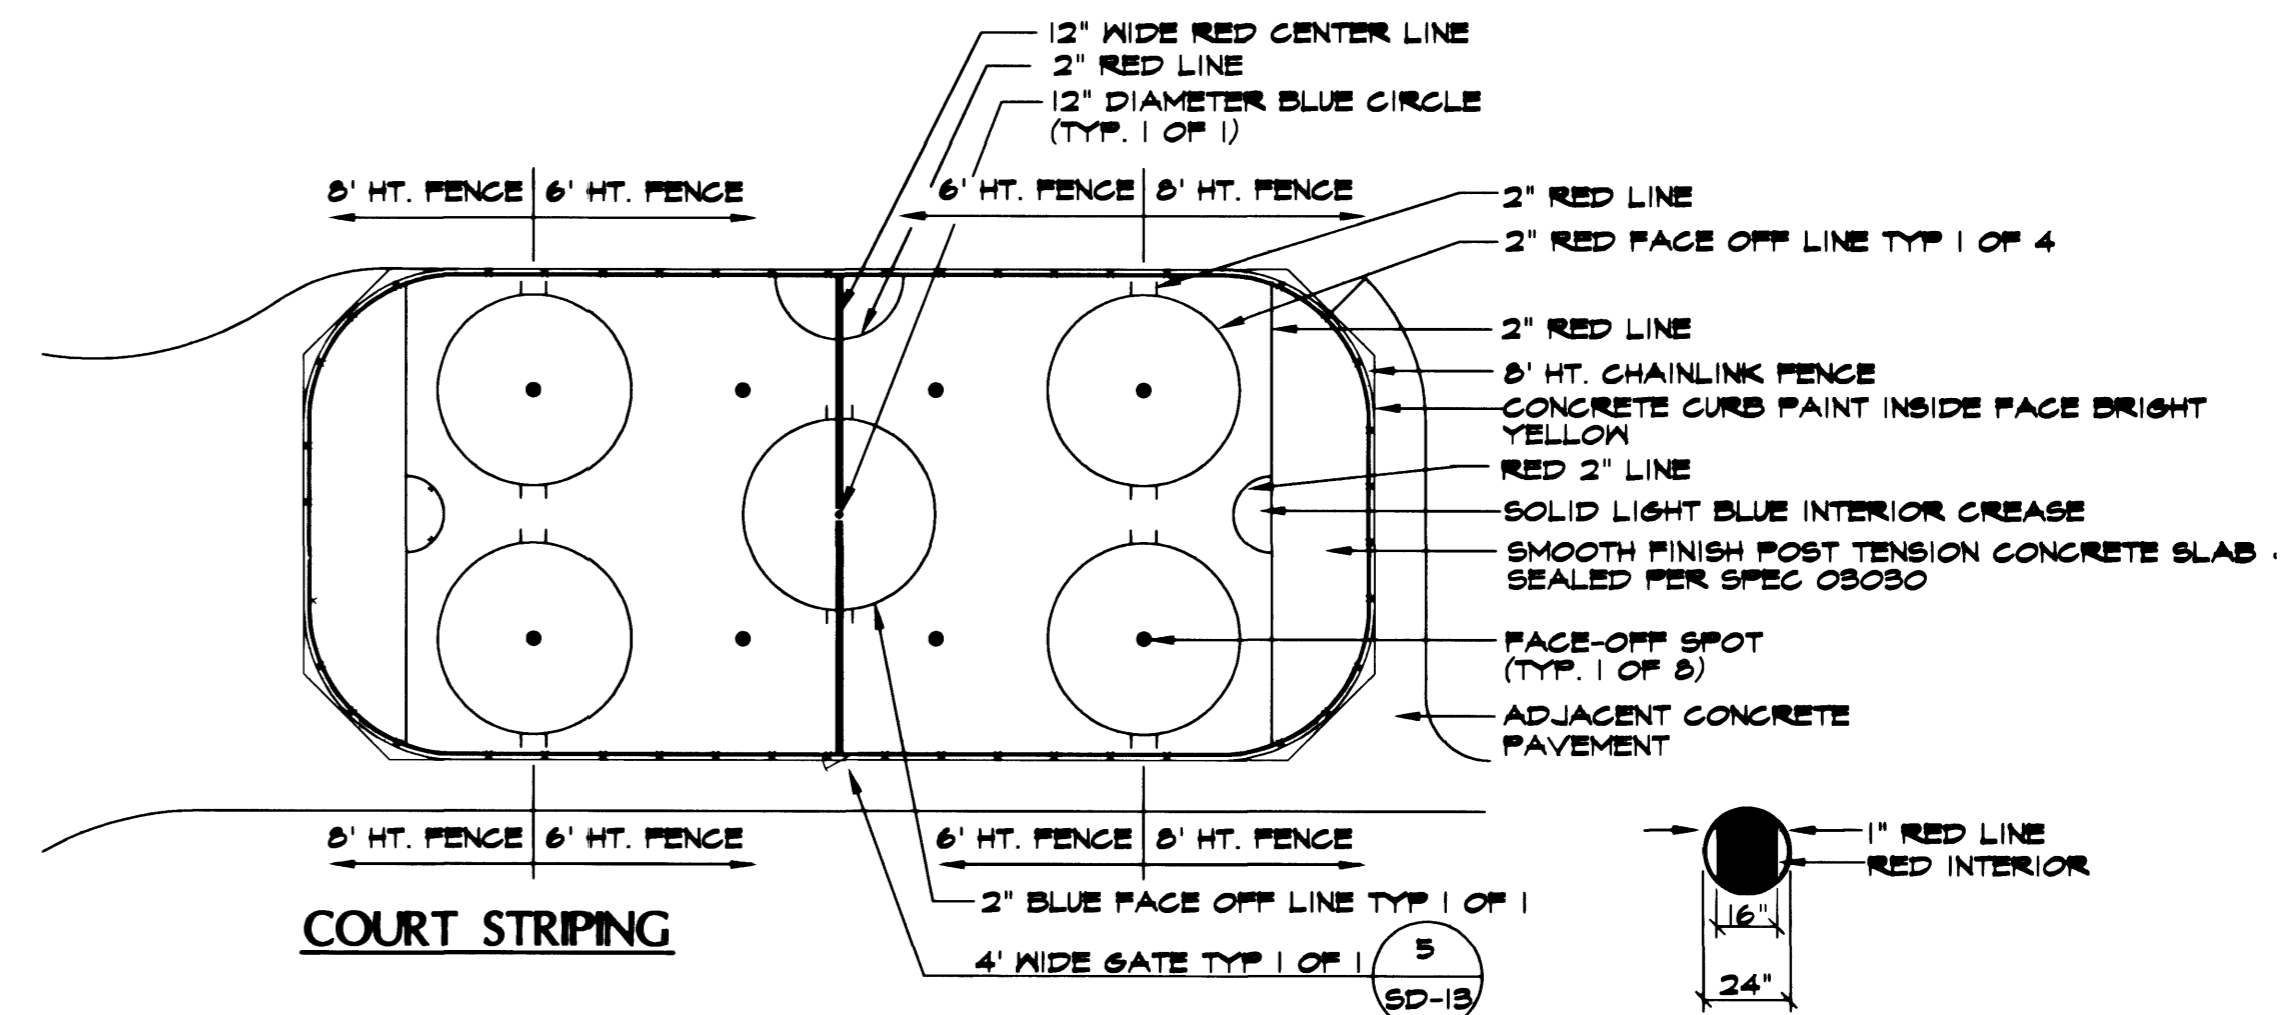

COURT STRIPING

1 ROLLER HOCKEY RINK NTS

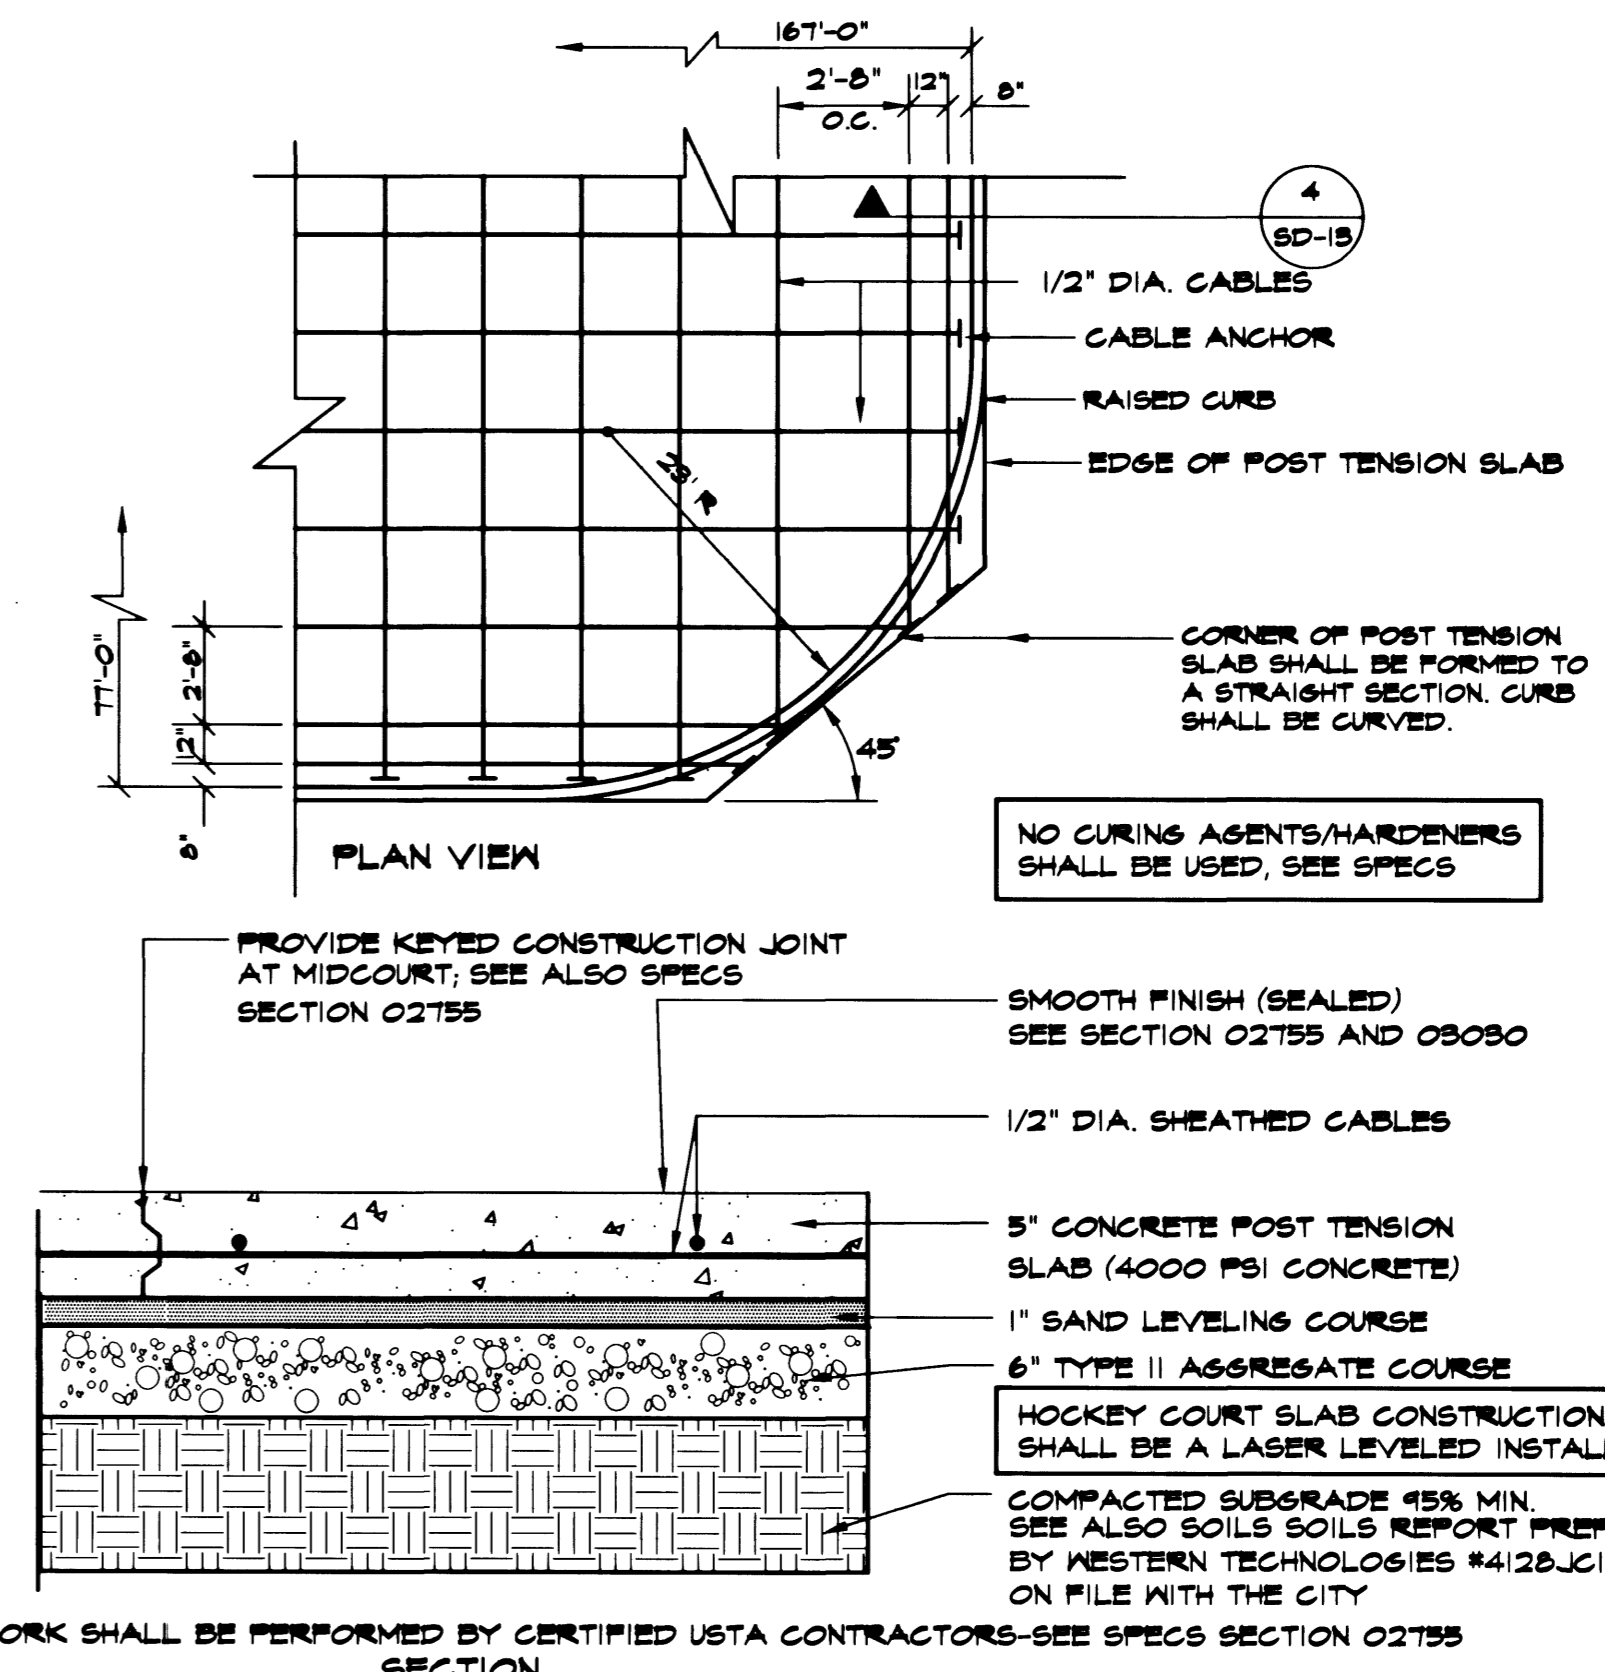

WORK SHALL BE PERFORMED BY CERTIFIED USTA CONTRACTORS-SEE SPECS SECTION 02155 SECTION

2 POST TENSION CONCRETE COURT NTS



REVISIONS
CONSULTANT
1100 GRIER DRIVE
LAS VEGAS, NEVADA 89119
PHONE (702) 361-9050
FAX (702) 361-0059
Stantec

ELKHORN & DURANGO PARK - PHASE 2
SITE DETAILS

DEPARTMENT OF PUBLIC WORKS ARCHITECTURAL SERVICES
400 EAST STEWART AVENUE
LAS VEGAS, NEVADA 89101
PHONE: (702) 259-8335
FAX: (702) 382-3232
TDD: (702) 386-9108

PROJECT MANAGER
CLAIR LEWIS, ASLA
DRAWN
CLR
FILE
8/22/04
DATE
4/20
SCALE
SEE DETAIL
PROJECT
ELKHORN & DURANGO PARK, PHASE 2
SHEET NO
SD-13
SHEET 38 OF 44