




1 KITCHEN 111  
A15 SCALE: 1/4" = 1'-0"

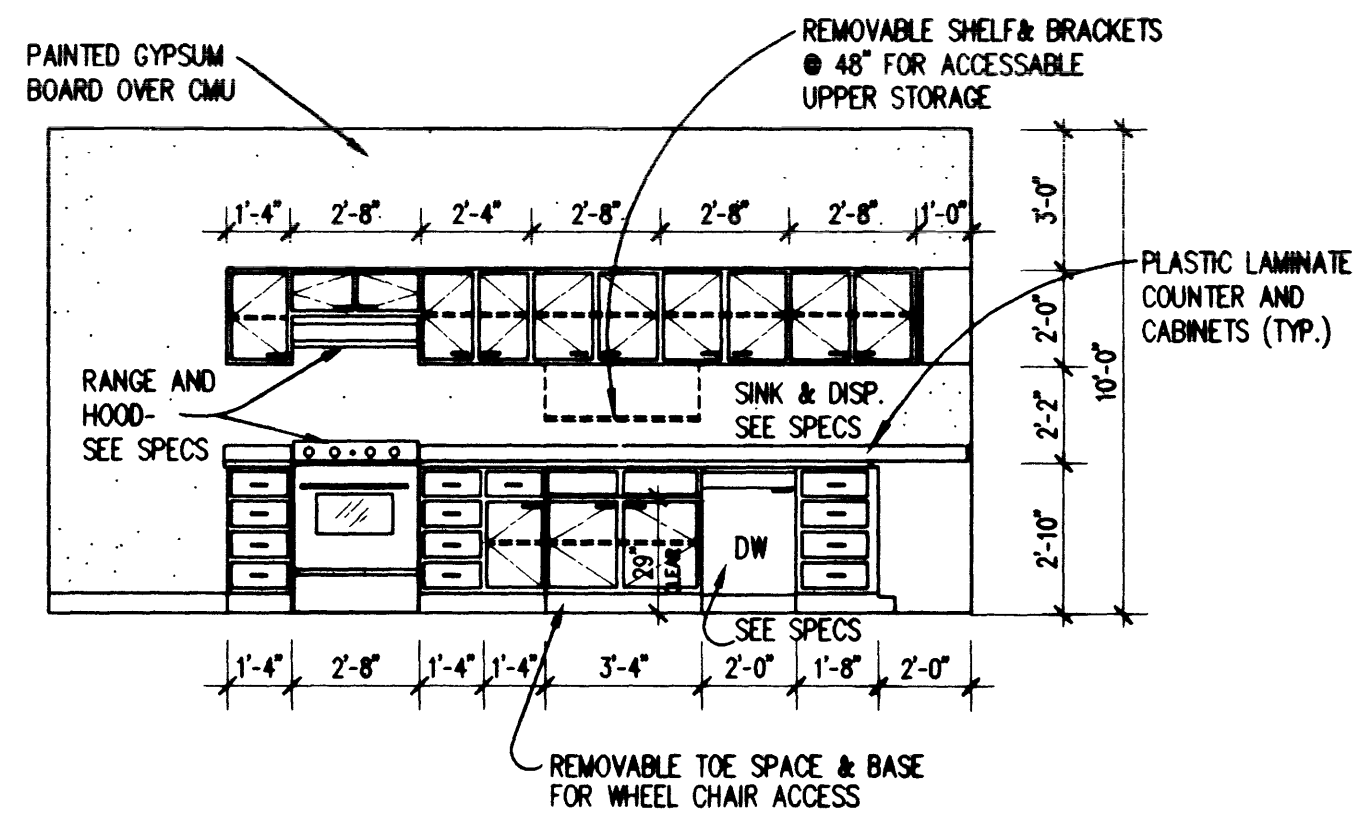


2 KITCHEN 111  
A15 SCALE: 1/4" = 1'-0"

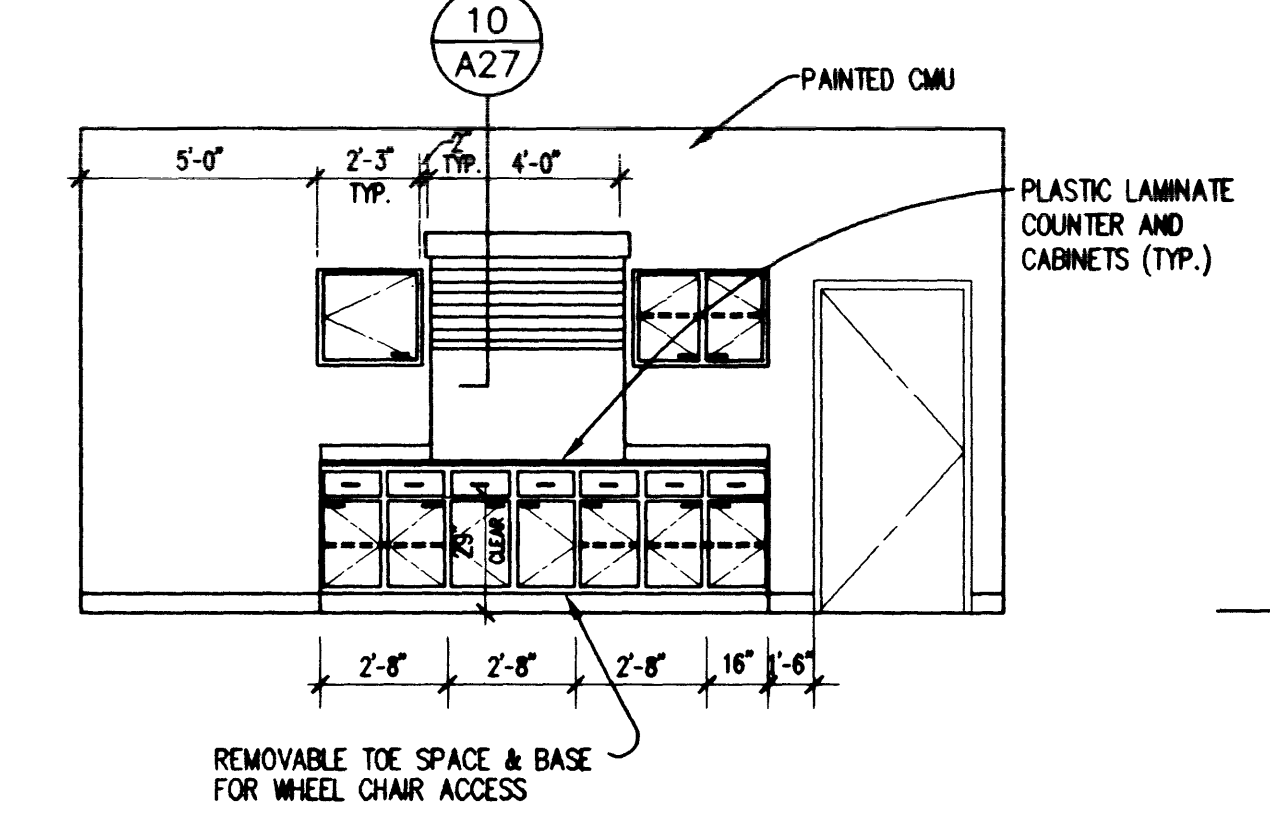


3 KITCHEN 111  
A15 SCALE: 1/4" = 1'-0"

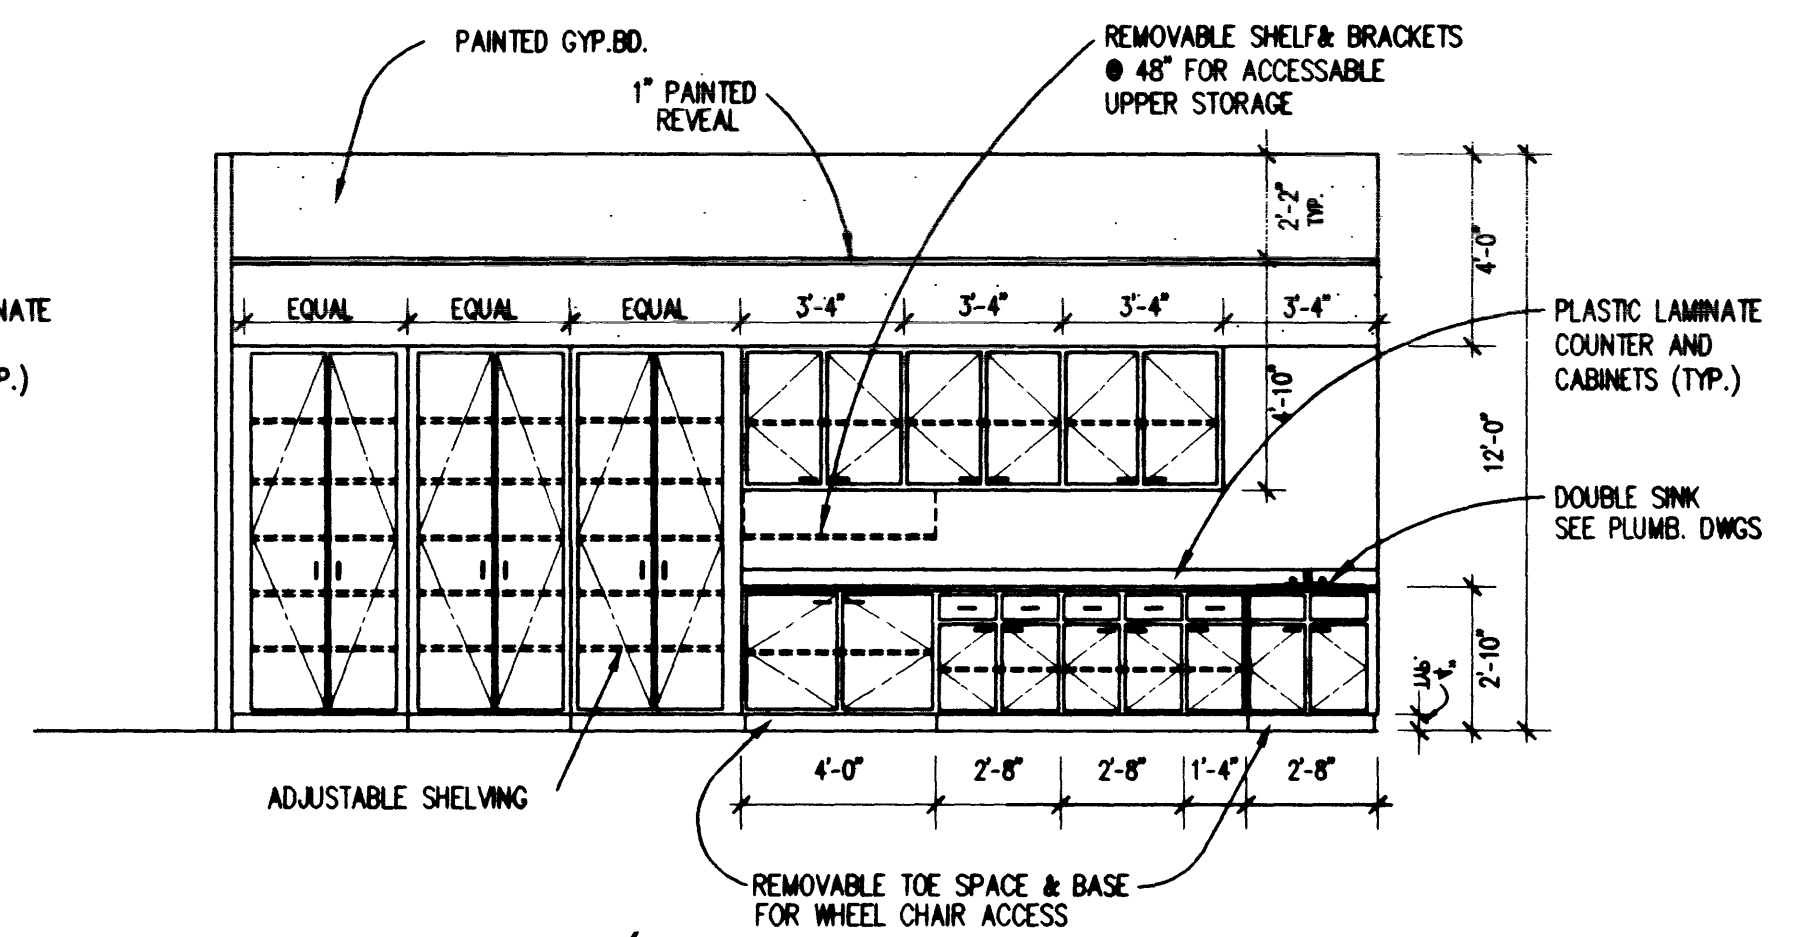


4 COUNTER/ART SUPPLY STORAGE 112B  
A15 SCALE: 1/4" = 1'-0"

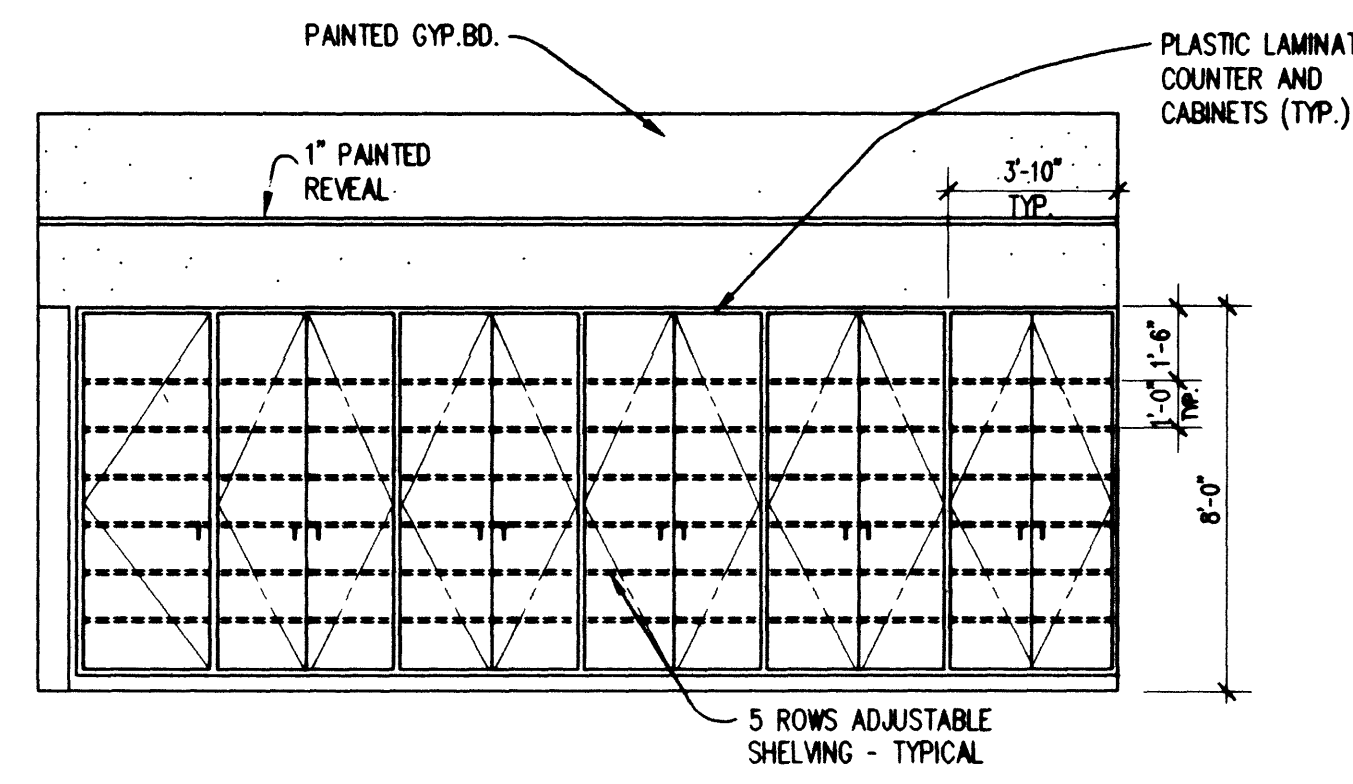


5 CABINETS @ CLASSROOM 112C  
A15 SCALE: 1/4" = 1'-0"

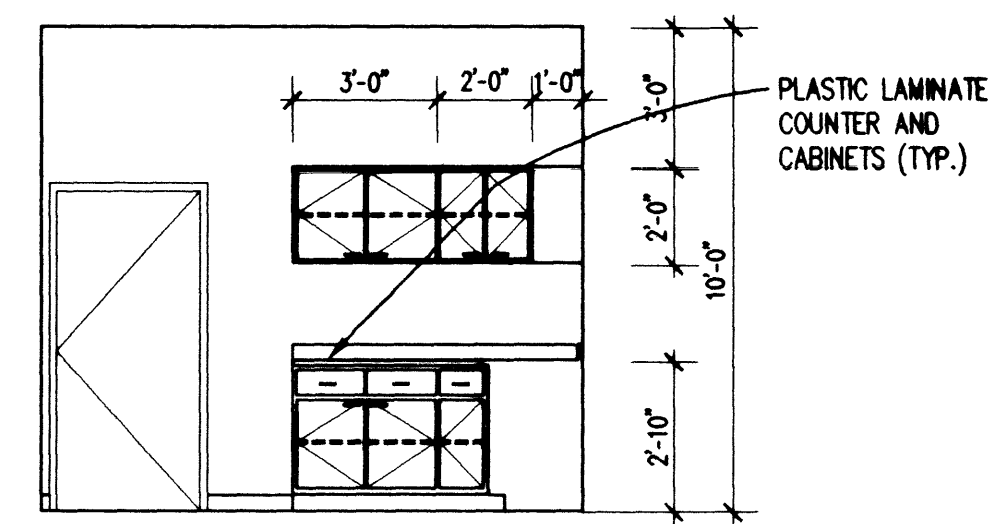


6 COUNTER @ CONFERENCE ROOM 145  
A15 SCALE: 1/4" = 1'-0"

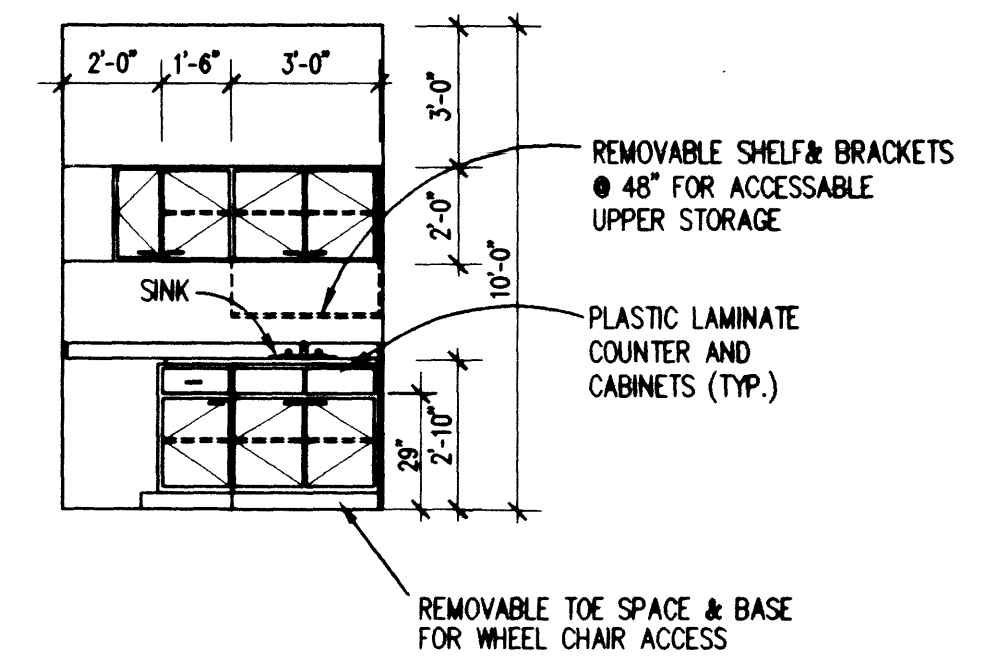


7 COUNTER @ CONFERENCE ROOM 145  
A15 SCALE: 1/4" = 1'-0"

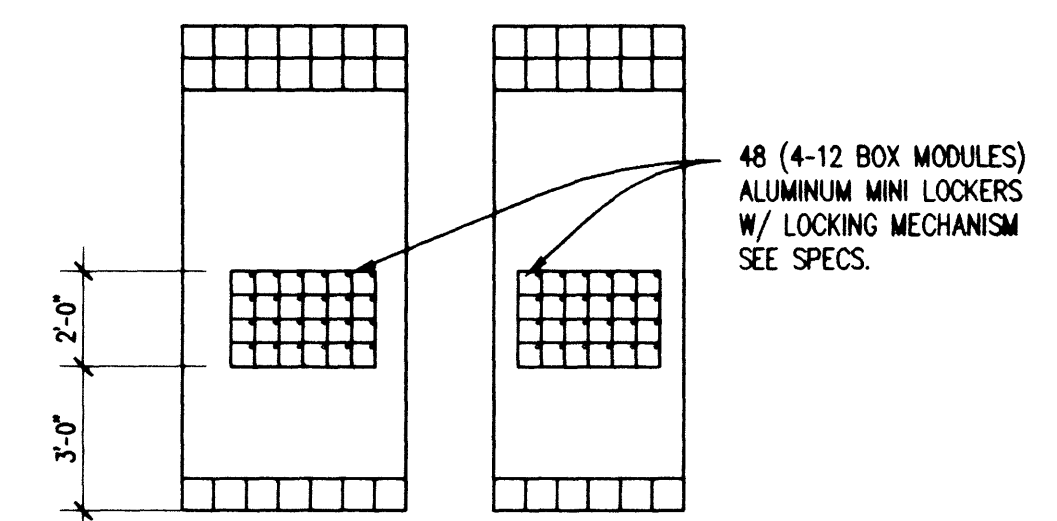

8 LOCKERS & VENDING AREA  
A15 SCALE: 1/4" = 1'-0"

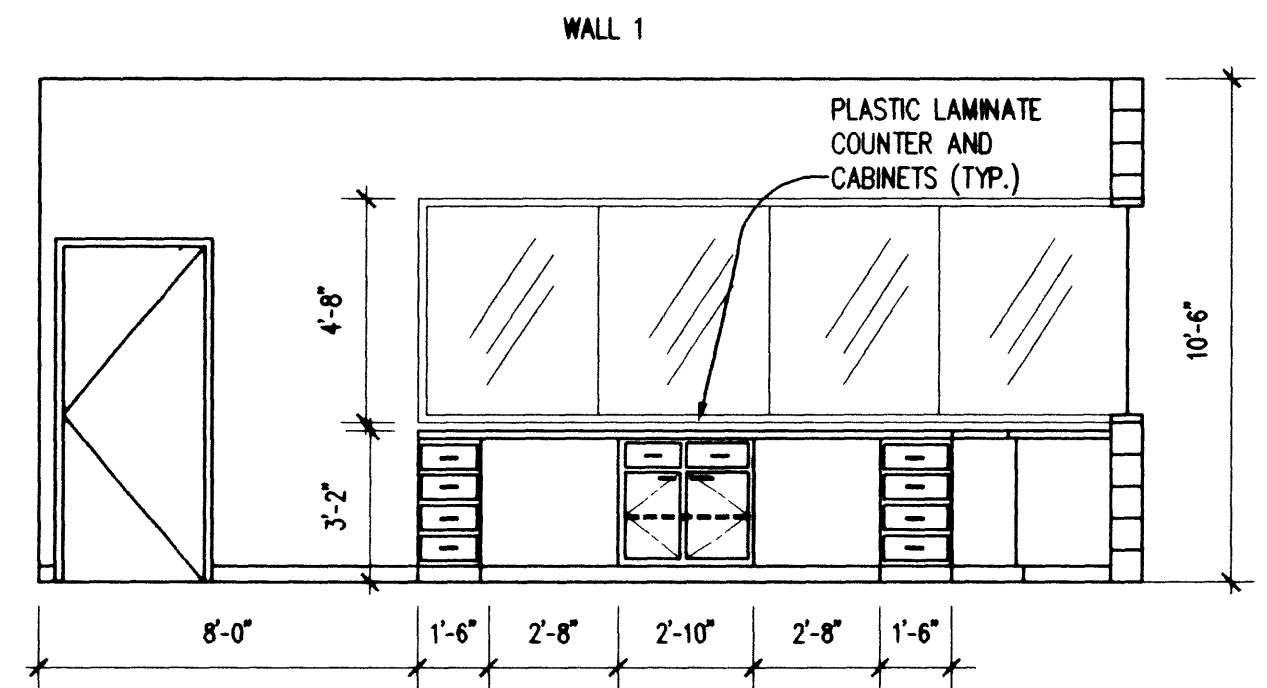


9 POOL CONTROL ROOM 154  
A15 SCALE: 1/4" = 1'-0"

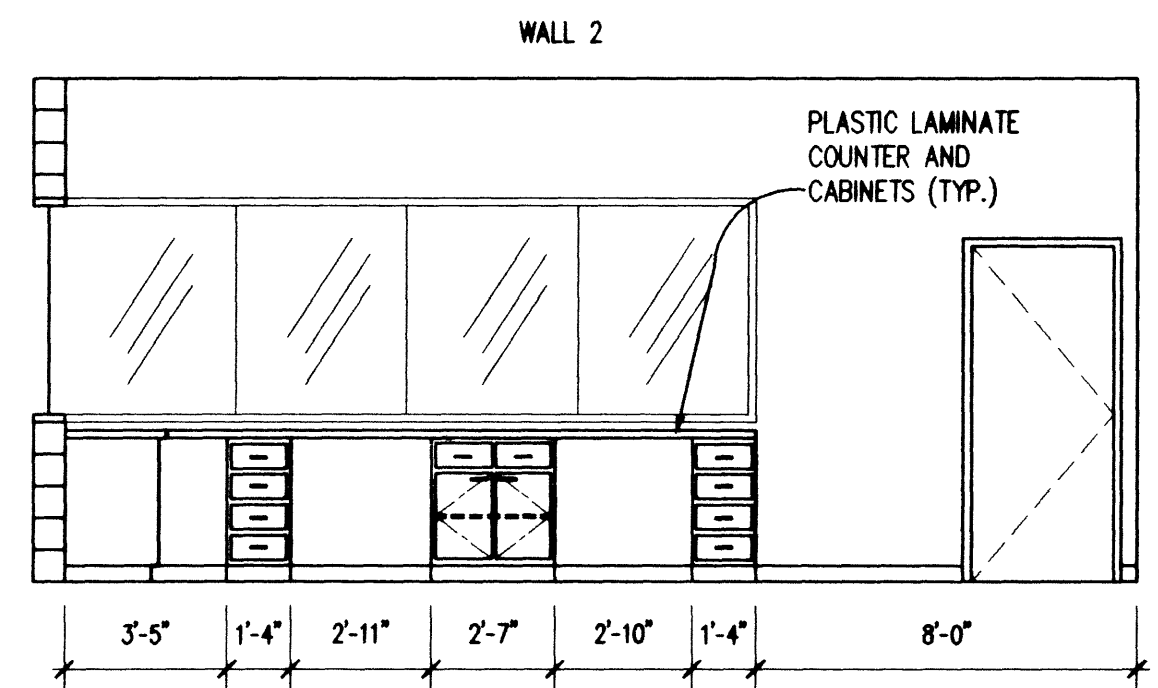


DOUBLE TIER SLOPPED TOP ATHLETIC LOCKER'S WITH BENCH

10 LOCKERS @ POOL MANAGER AREA  
A15 SCALE: 1/4" = 1'-0"

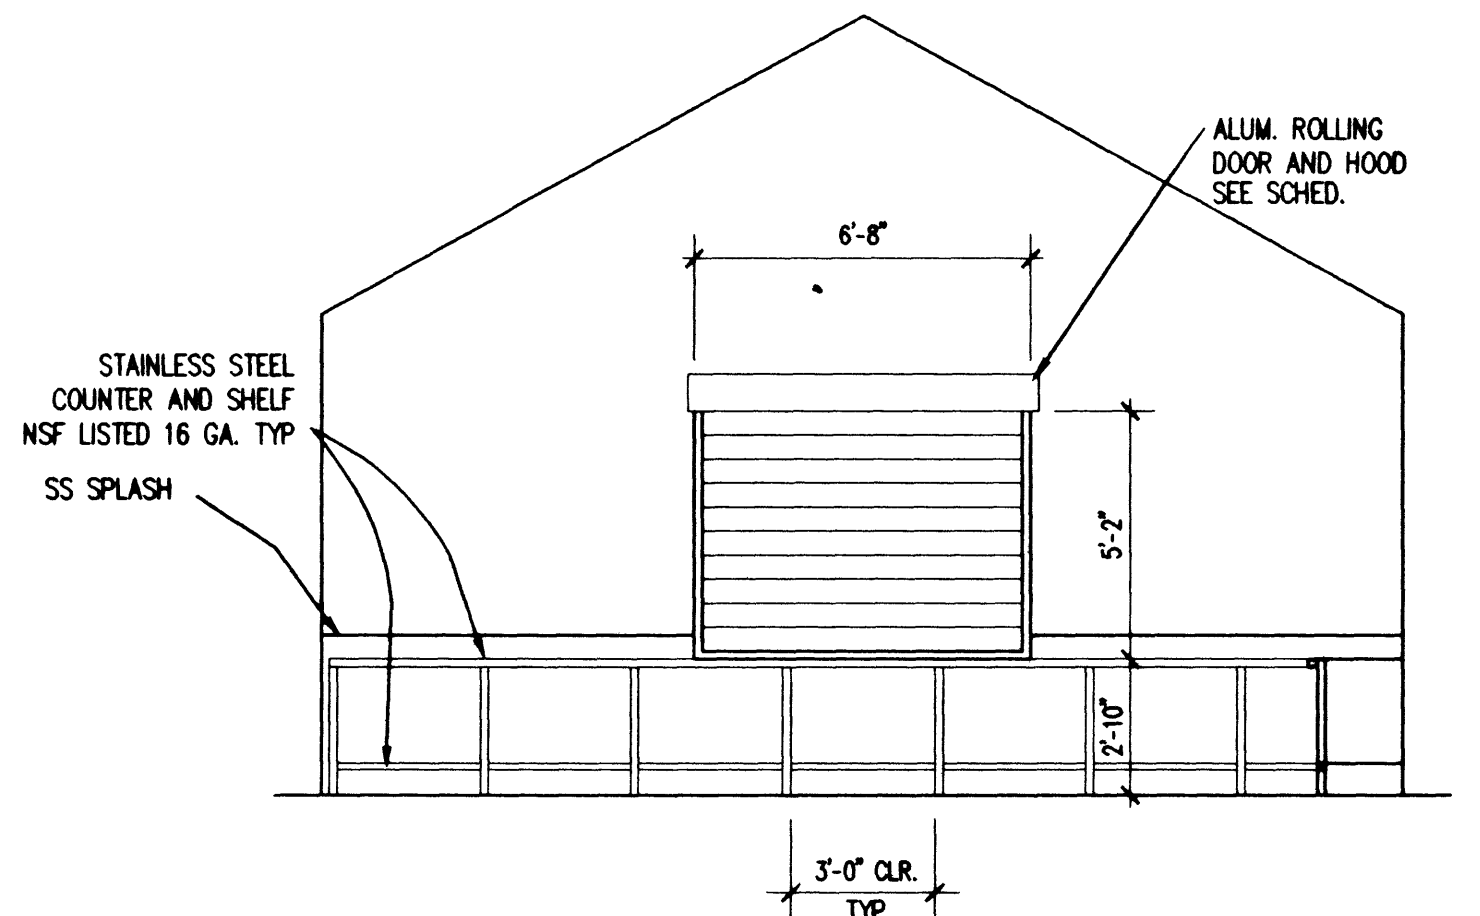


11 CONCESSION  
A15 SCALE: 1/4" = 1'-0"

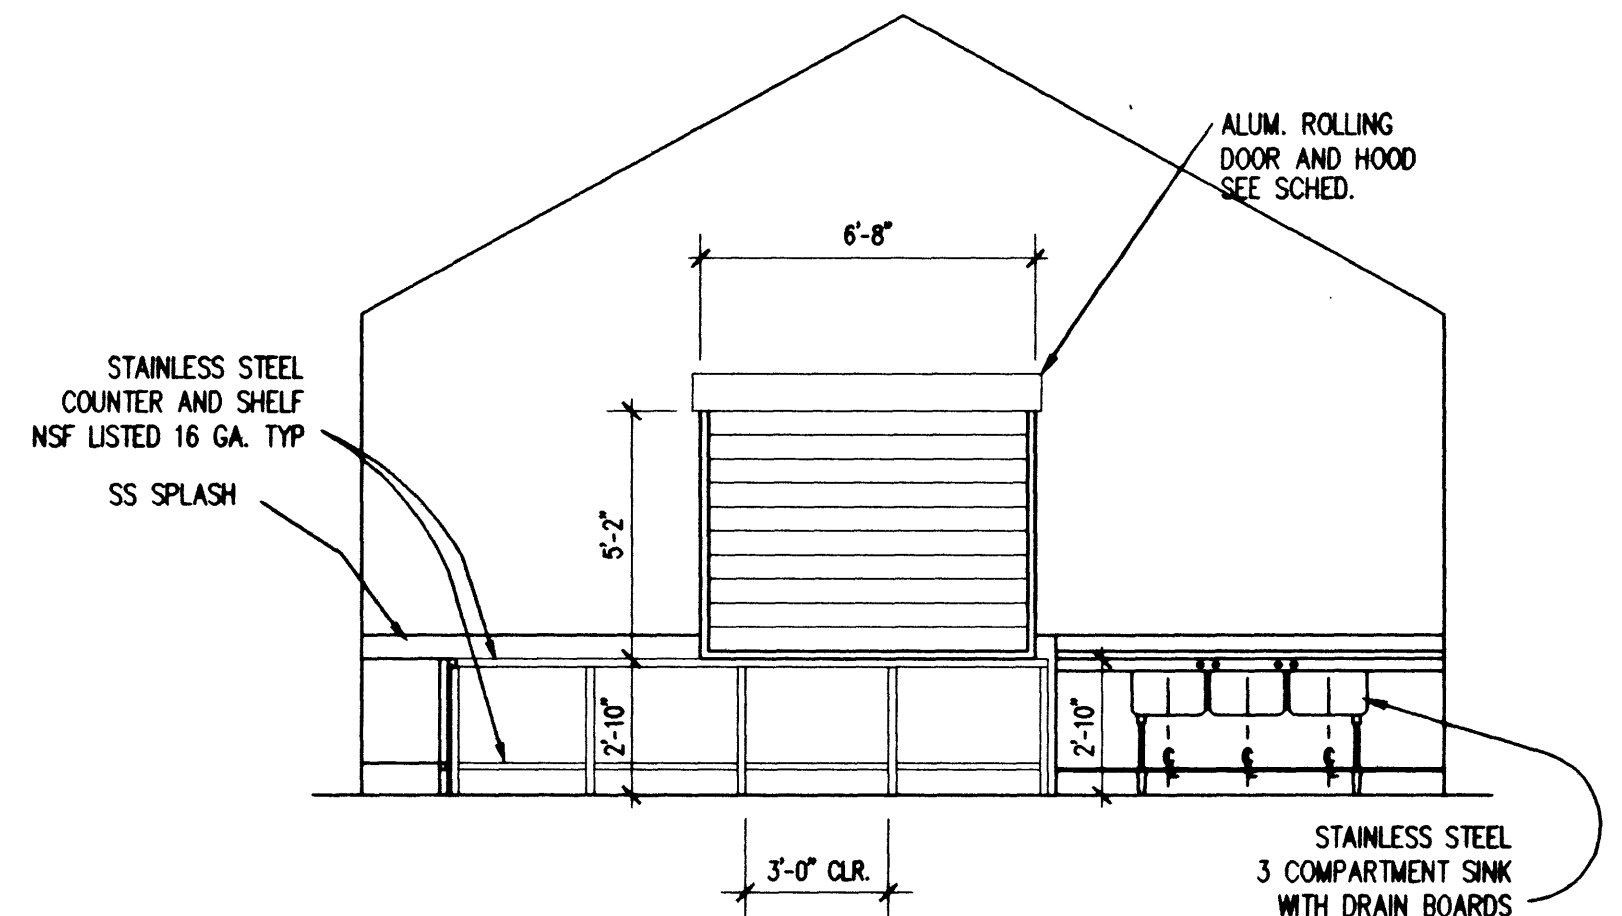

12 CONCESSION  
A15 SCALE: 1/4" = 1'-0"

NOTES:  
FOR PAINT, CASWORK, WALL COVERINGS AND BASE MATERIALS, REFER TO THE ROOM FINISH SCHEDULE ON SHEET A30  
REFER TO SPECIFICATIONS FOR ALL CASEWORK HARDWARE  
COLORS FOR ALL FINISHES TO BE SELECTED BY ARCHITECT DURING THE SUBMITTAL PROCESS.

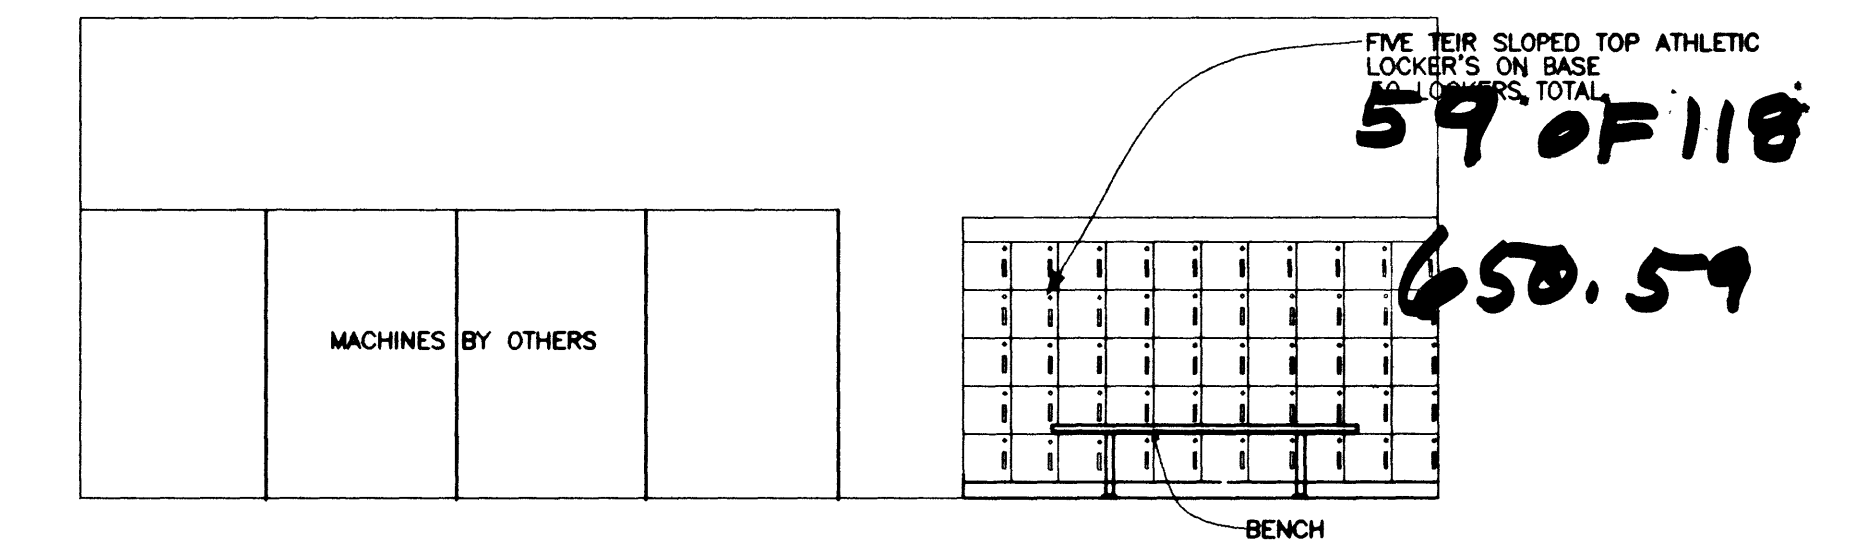

83 LOCKERS & VENDING AREA  
A15 SCALE: 1/4" = 1'-0"

Any use or reproduction of this document or the attached drawings, or the use of the design, apparatus, ideas or concepts described in this document and the attached drawings, in whole or in part by any person, without the express written consent of the architect, is prohibited. This document, including the attached drawings, is the property of the architect and shall remain the property of the architect. It is to be used only for the project and site specified herein. It is to be returned to the architect upon completion of the project. Copyright 1997, HSA Architects, Inc.

DATE	
REVISION	
DESCRIPTION	

WAYNE SCHREINER AIA  
THOMAS M. SILVA AIA

1525 WEST OAKLEY BLVD.  
LAS VEGAS, NV 89102  
TEL: 702.381-9077  
FAX: 702.381-9037

**HSA**  
ARCHITECTS

City of Las Vegas Department of Park and Leisure Activities  
Durango Recreation Facility

Verify all Dimensions and Conditions at the Site

Job Title: \_\_\_\_\_  
Job No: 960901  
Date: 20 FEB. 1998  
Drawn By: CRL  
Check: WPS  
Sheet: A15  
18 of 36

27071

RECORD  
DRAWING  
59 OF 118  
650.59