




1 ELEVATION
A4 SCALE: 1/8" = 1'-0"

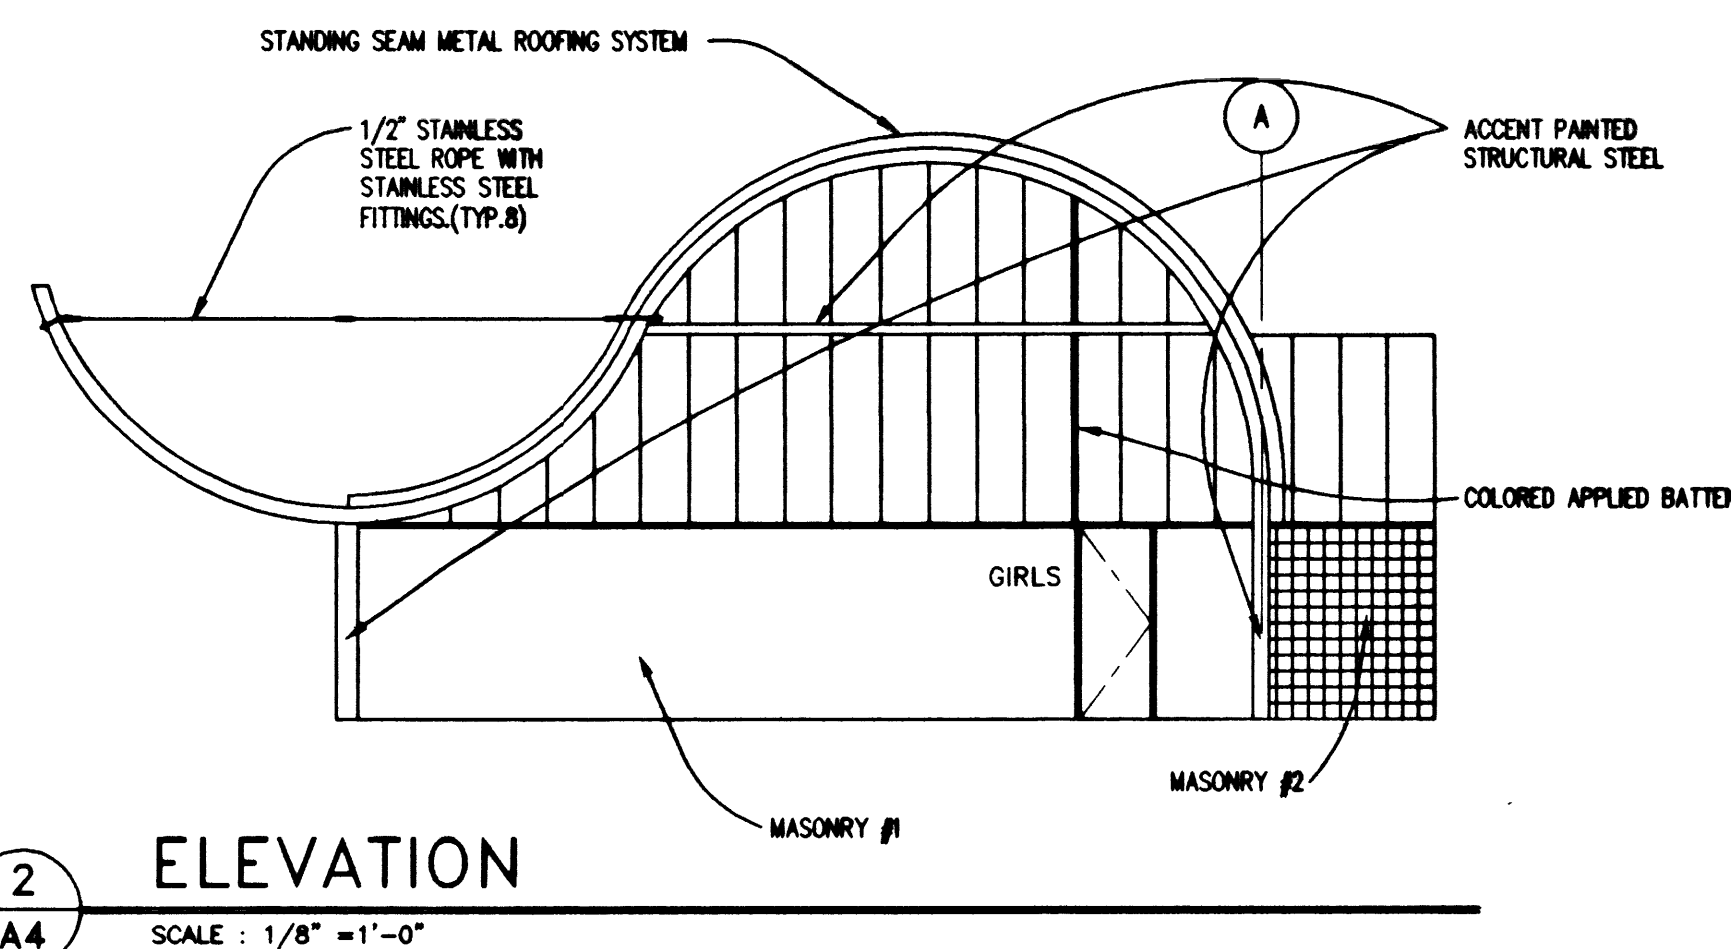


2 ELEVATION
A4 SCALE: 1/8" = 1'-0"

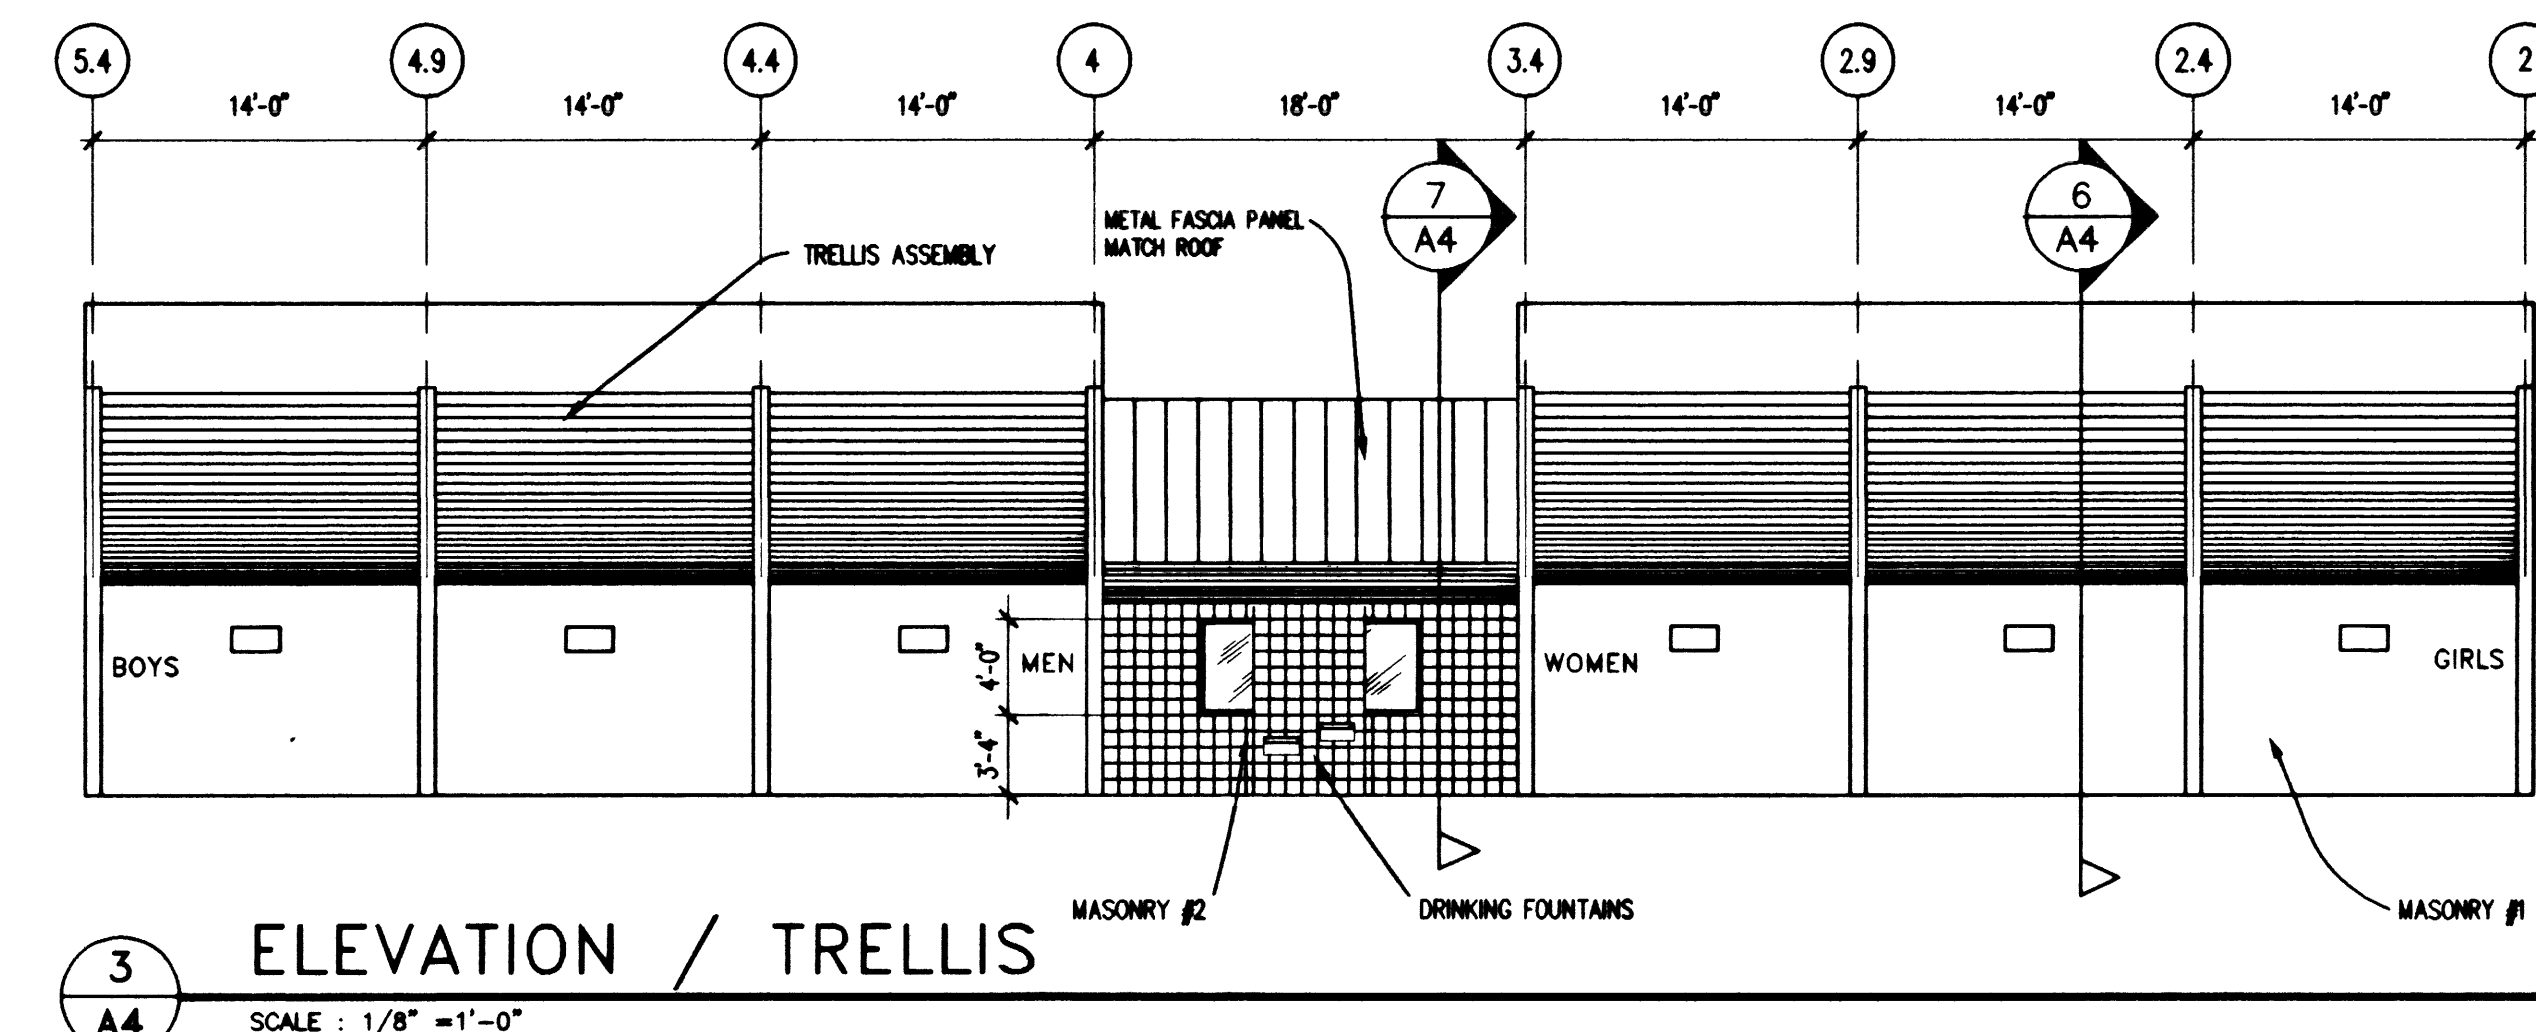


3 ELEVATION / TRELLIS
A4 SCALE: 1/8" = 1'-0"

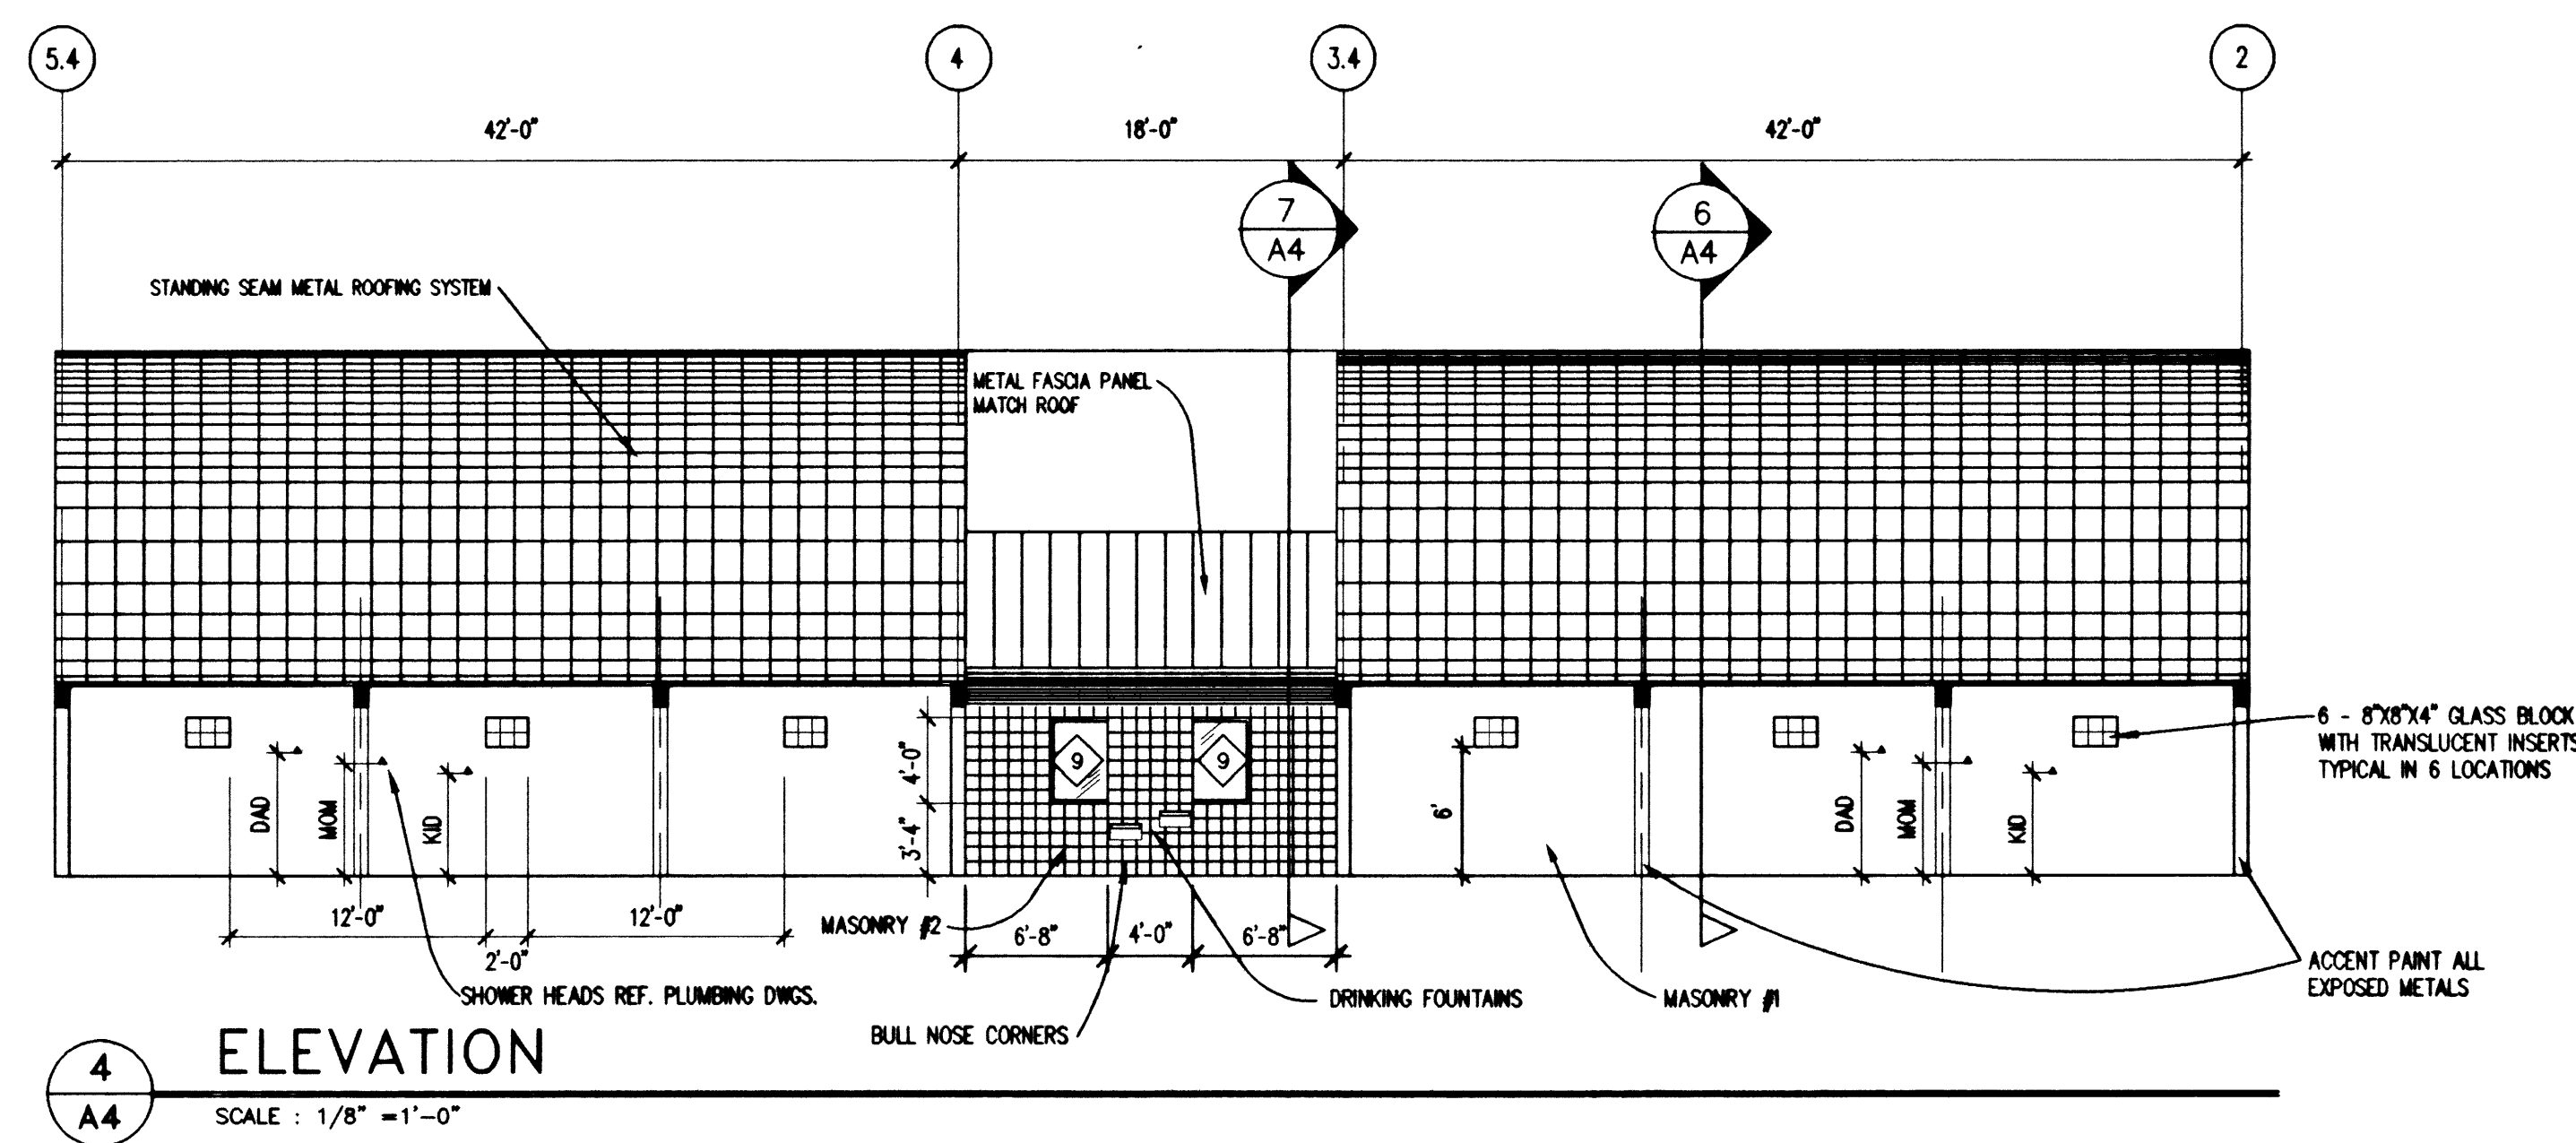


4 ELEVATION
A4 SCALE: 1/8" = 1'-0"

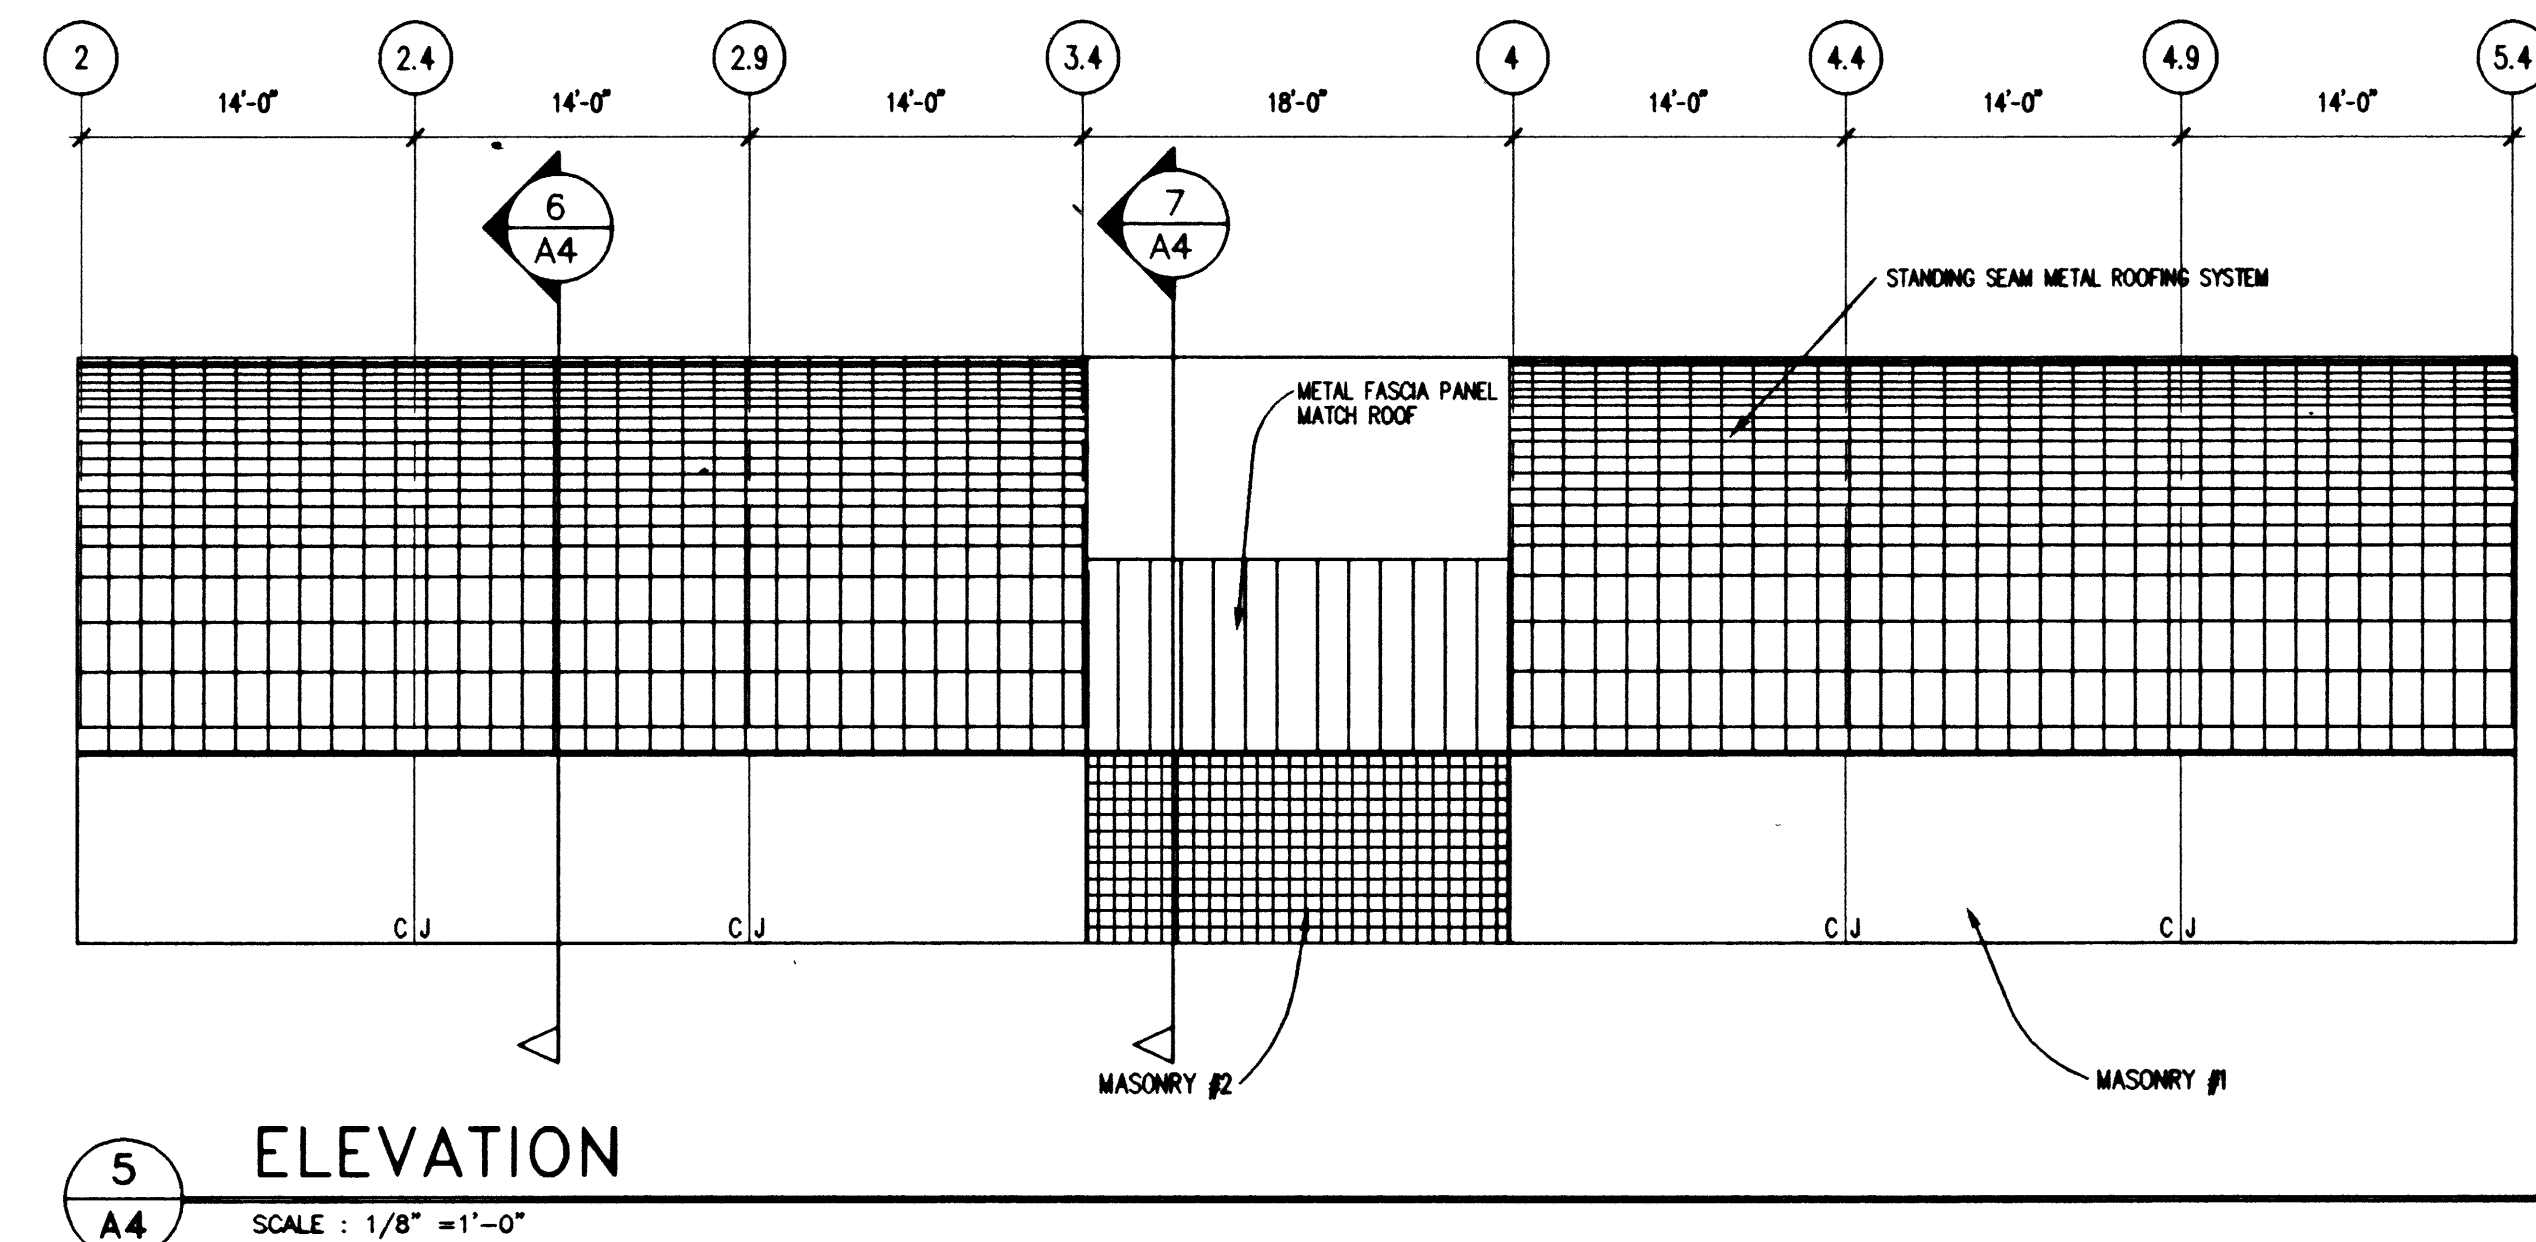


5 ELEVATION
A4 SCALE: 1/8" = 1'-0"

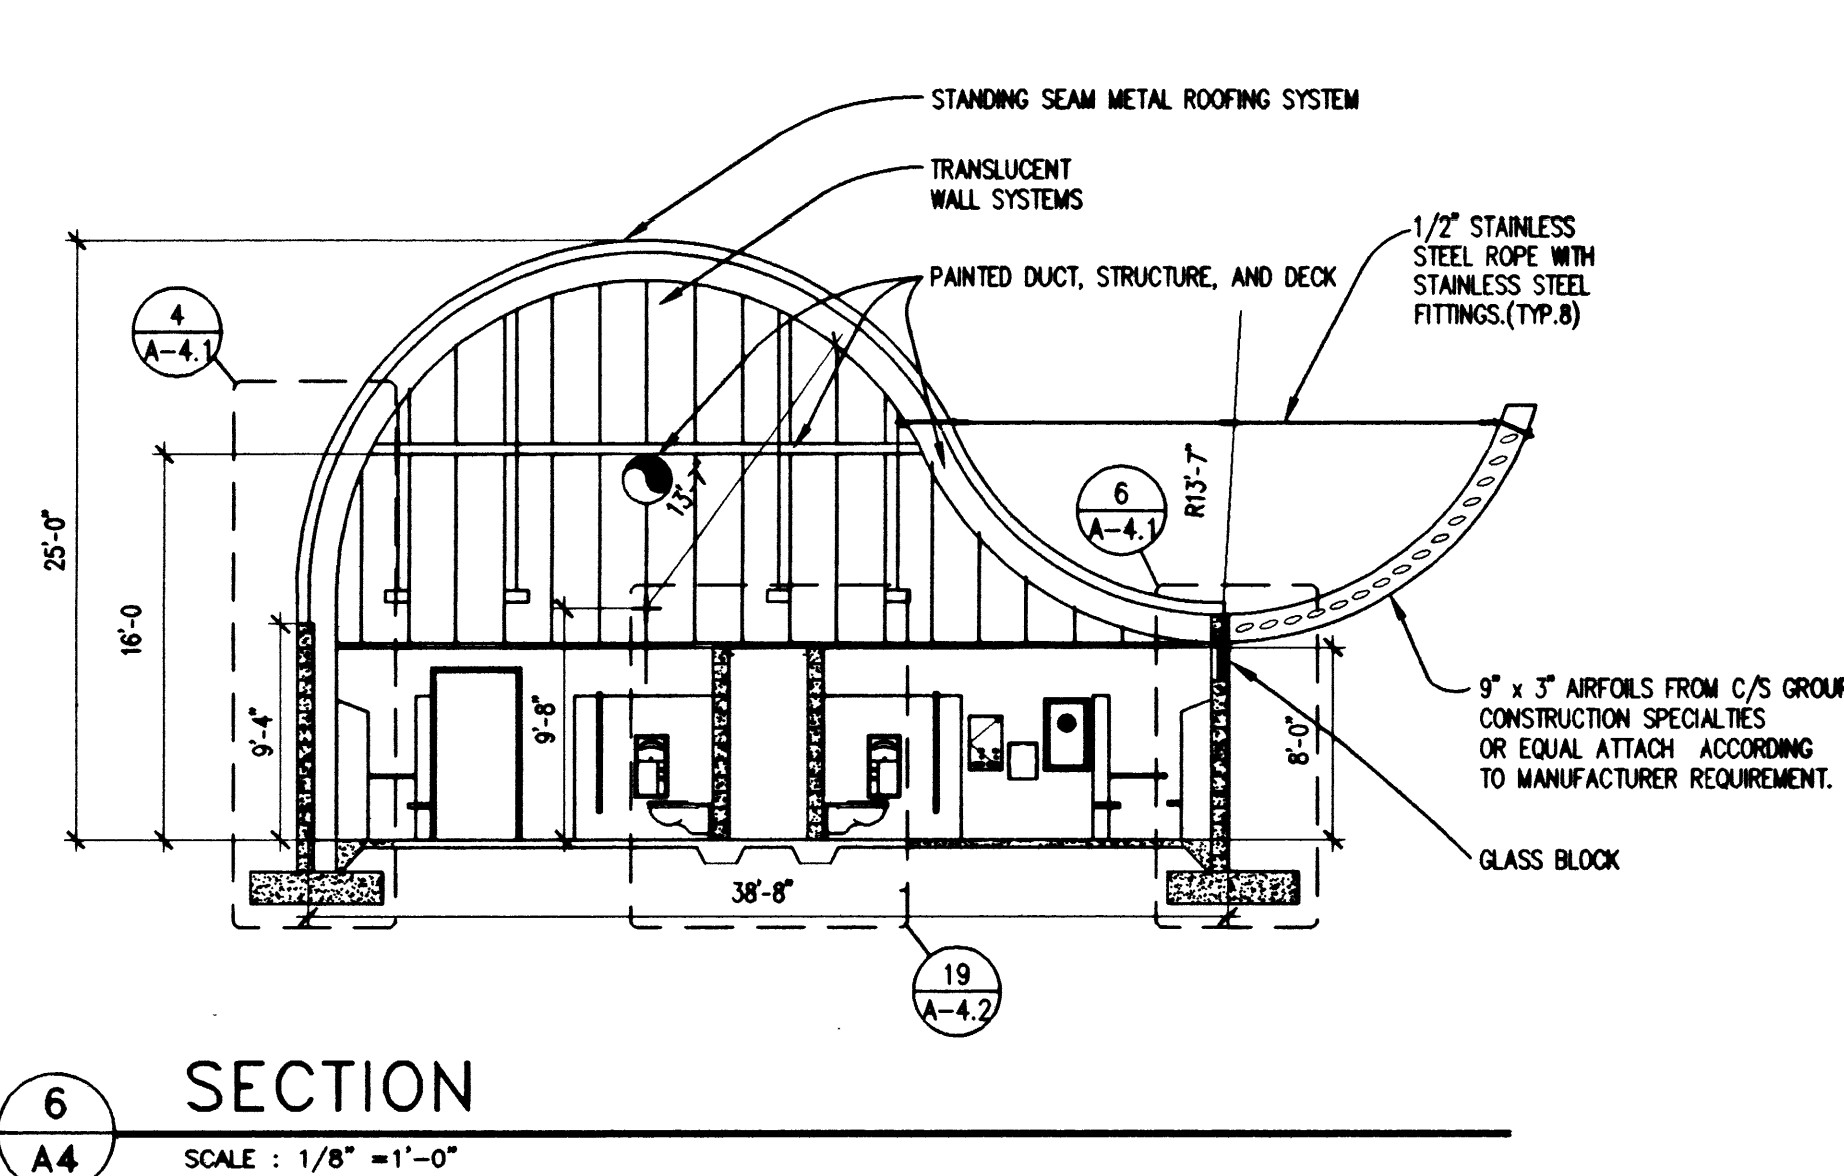

6 SECTION
A4 SCALE: 1/8" = 1'-0"

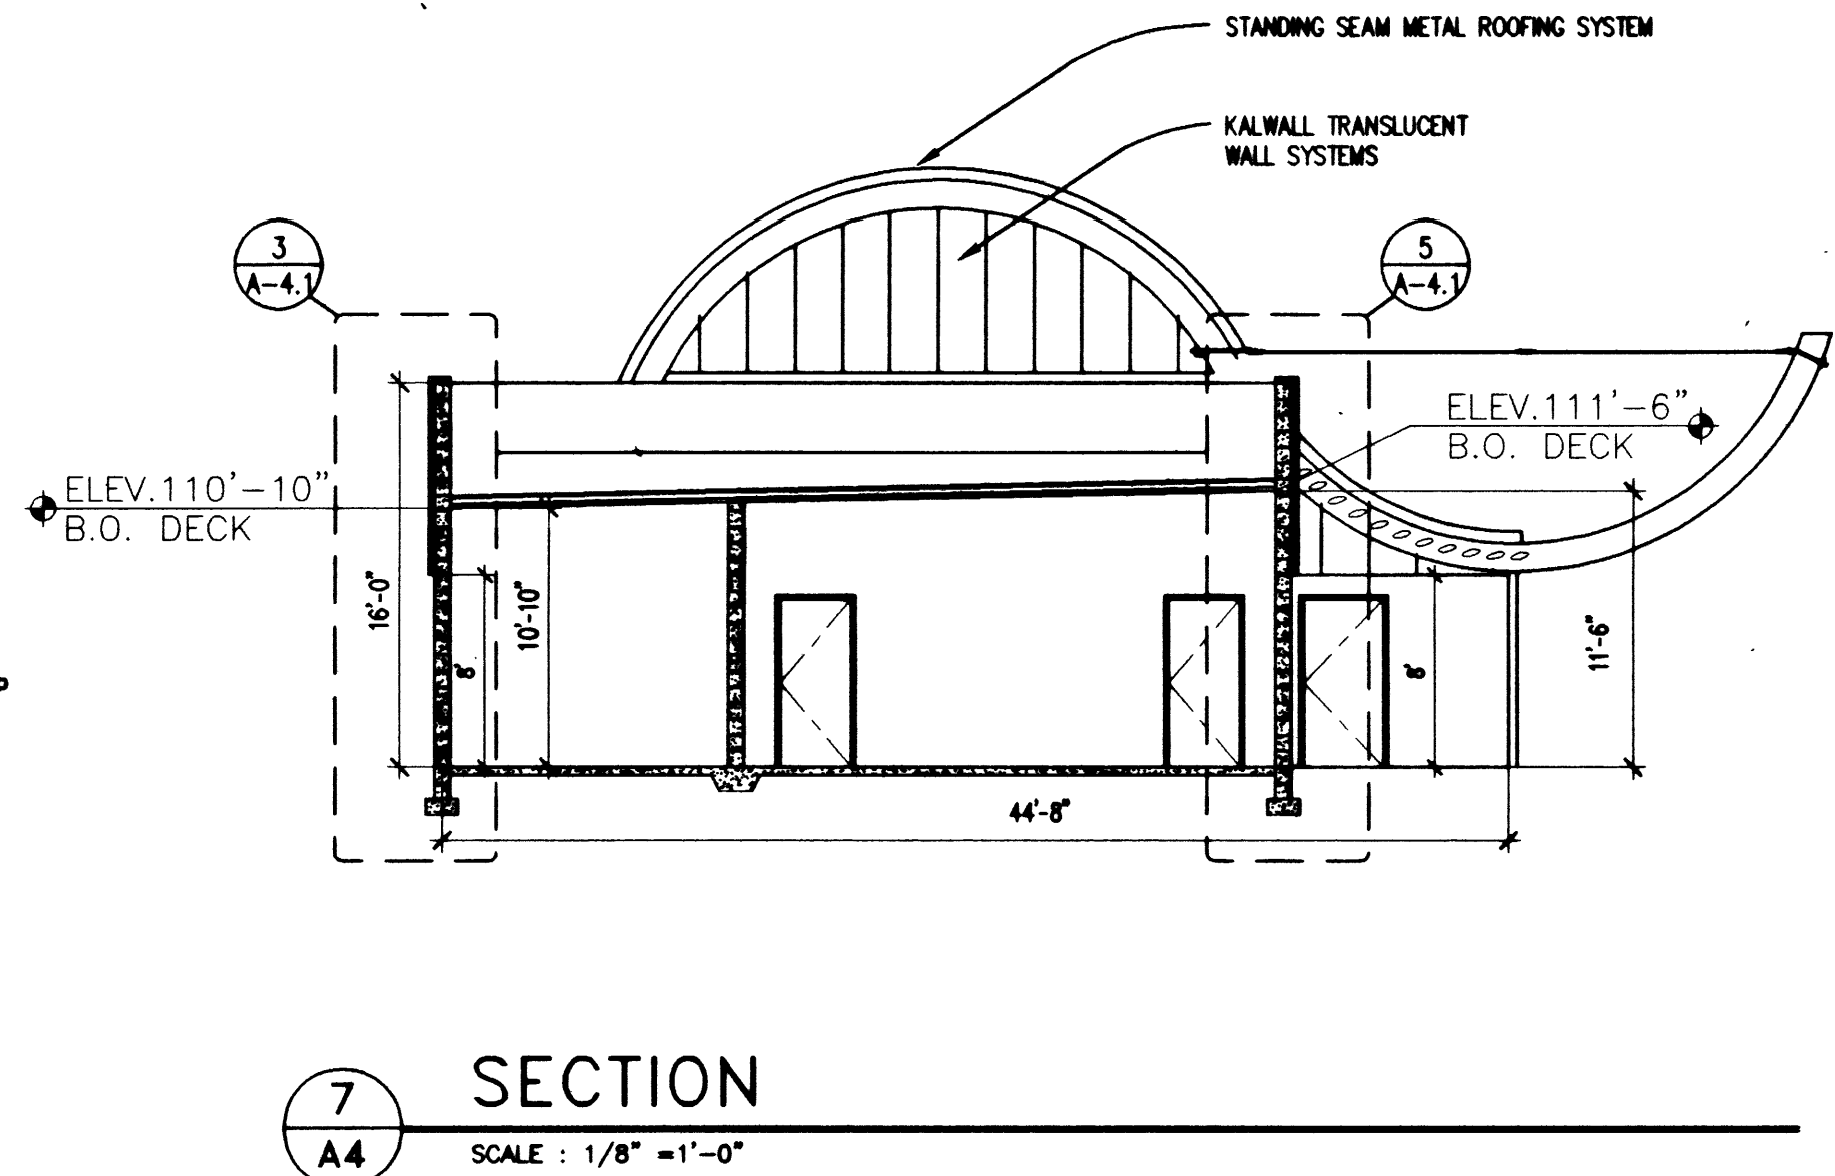

7 SECTION
A4 SCALE: 1/8" = 1'-0"

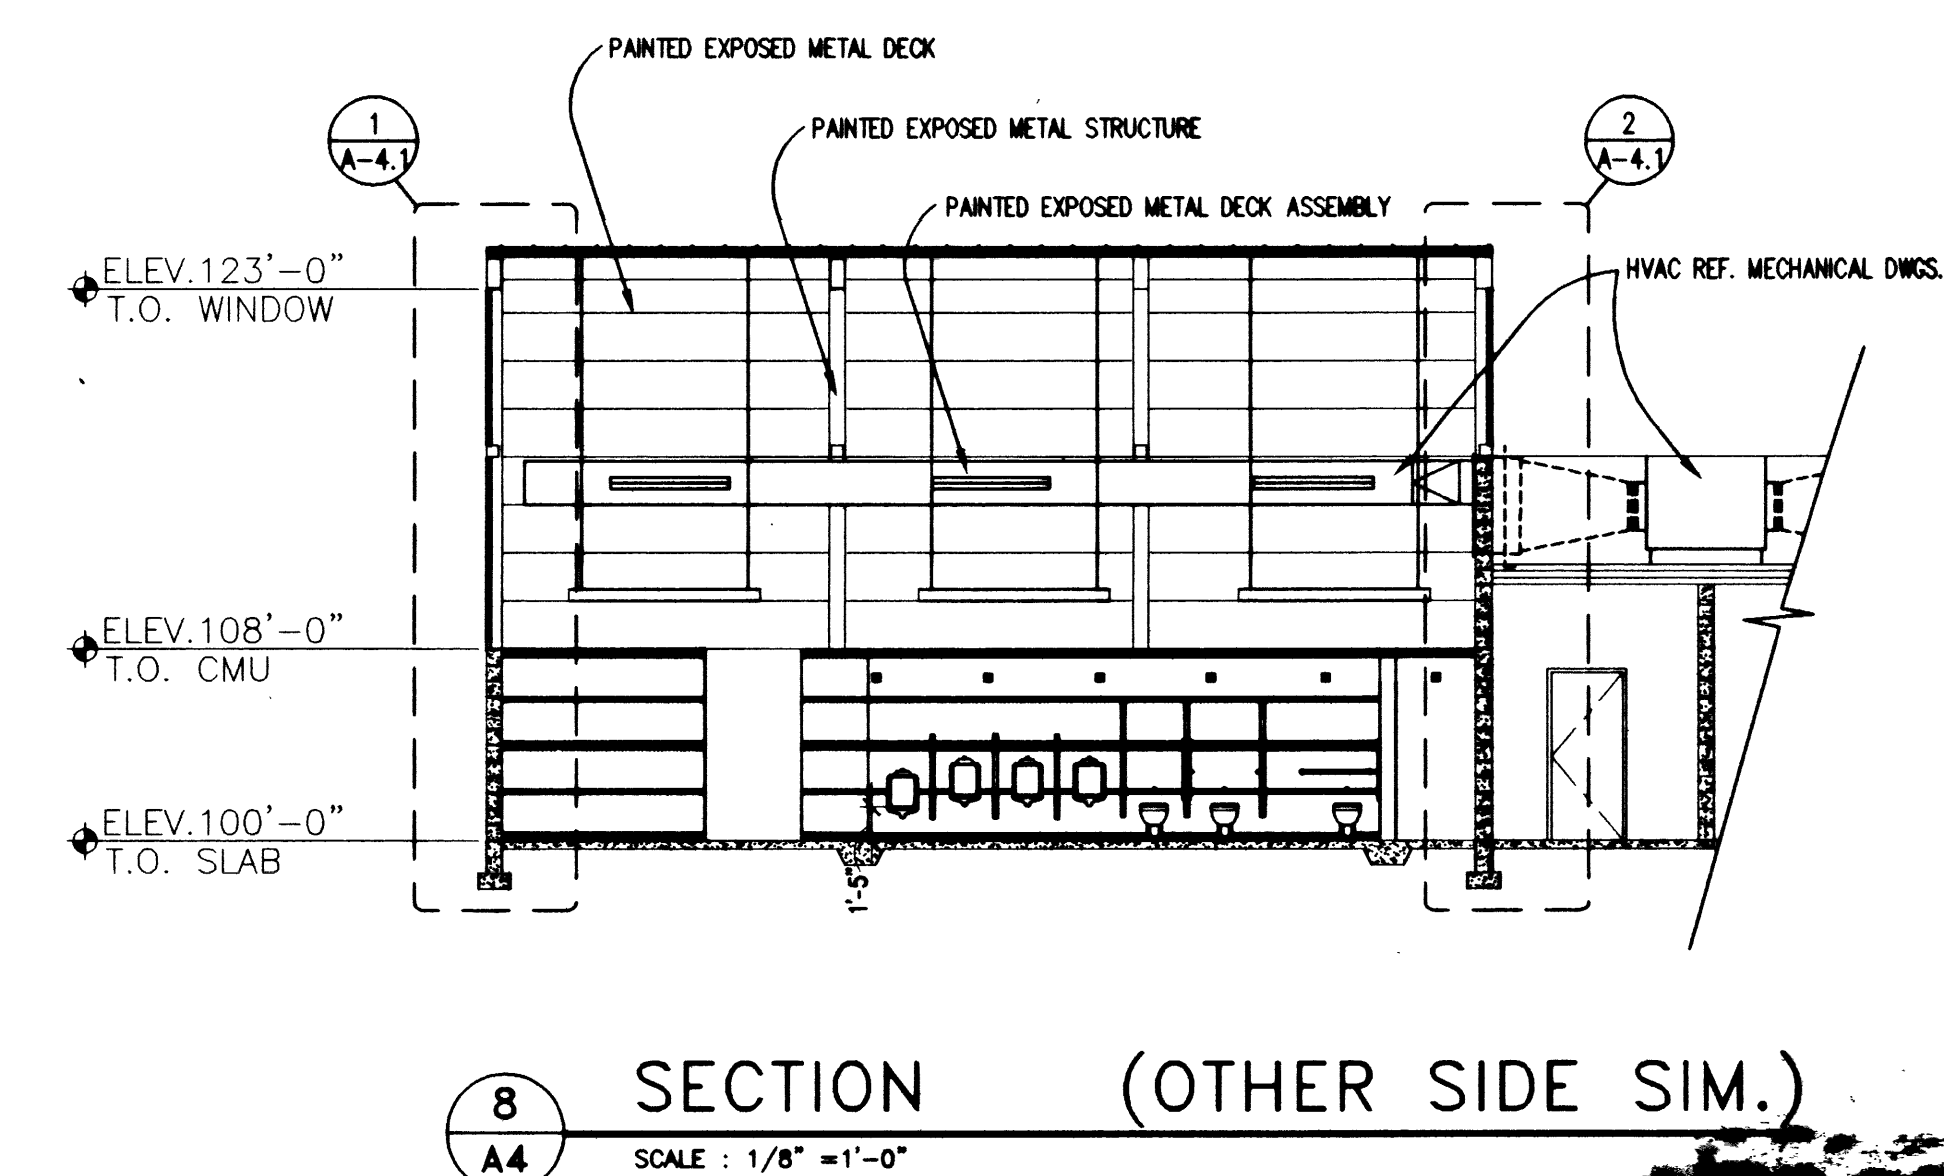

8 SECTION (OTHER SIDE SIM.)
A4 SCALE: 1/8" = 1'-0"

DATE

REVISION	DESCRIPTION
----------	-------------

WAYNE SCHREINER AIA
THOMAS M. SILVA AIA

1525 WEST OAKLEY BLVD.
LAS VEGAS, NV 89102
(702) 583-0077
FAX (702) 583-0057

HSA
ARCHITECTS

Sheet Title: BATH HOUSE ELEVATIONS AND SECTIONS
Job Title: CITY OF LAS VEGAS DEPARTMENT OF PARK AND LEISURE ACTIVITIES
Job: DURANGO RECREATION FACILITY
Verify all Dimensions and Conditions at the Site

Job	960901
Date	20 FEB. 1998
Drawn By	CRL
Check	WPS
Sheet	A4

46 of 118
650.59

Any use or reproduction of this document or any attached drawings, or the use of the design approach, ideas or concepts described in this document and the attached drawings, in whole or in part by any person whatsoever, is strictly prohibited except by the selection of any other architect, firm, or the Architect of Record for the Project, and with the specific written consent of HSA Architects, Inc., a Nevada Corporation.

COPYRIGHT 1997, HSA ARCHITECTS, INC.

2105

56 of 36
660.59