



NOTES:
 FABRICATE ALL STEEL ELEMENTS TO FIT SNUG AT JOINTS AND WELD WITH 3/16" FILLET ALL AROUND.
 CONTINUOUS WELLS ALL PRIME AND FINISH WITH ENAMEL PAINT, COLOR AS SPEC. JOINTS.


CANOPY STRUCTURE
 SCALE: 1"=1'-0"

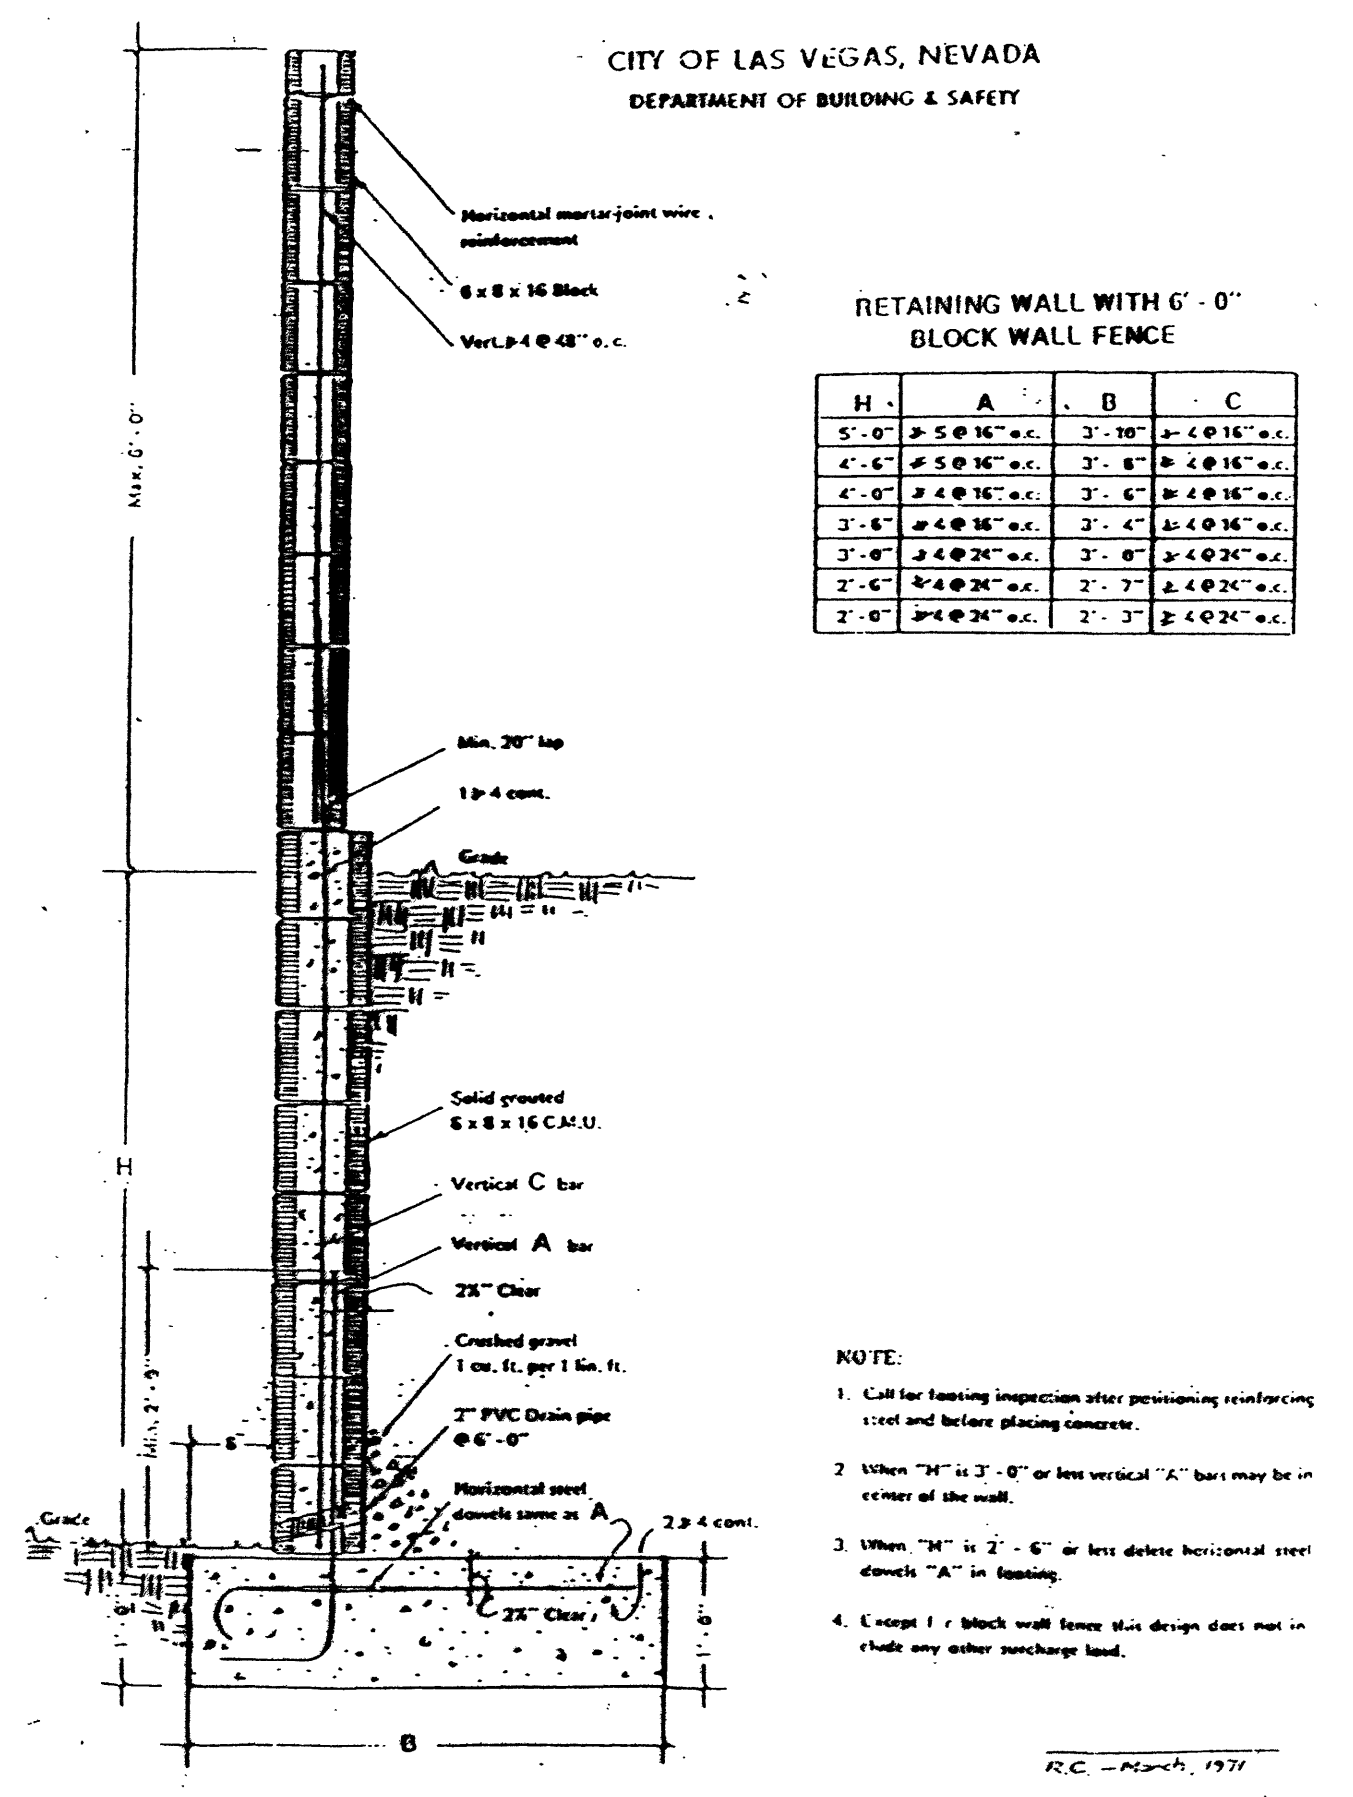


RETAINING WALL STANDARDS
 NTS (CITY OF LAS VEGAS STANDARD)

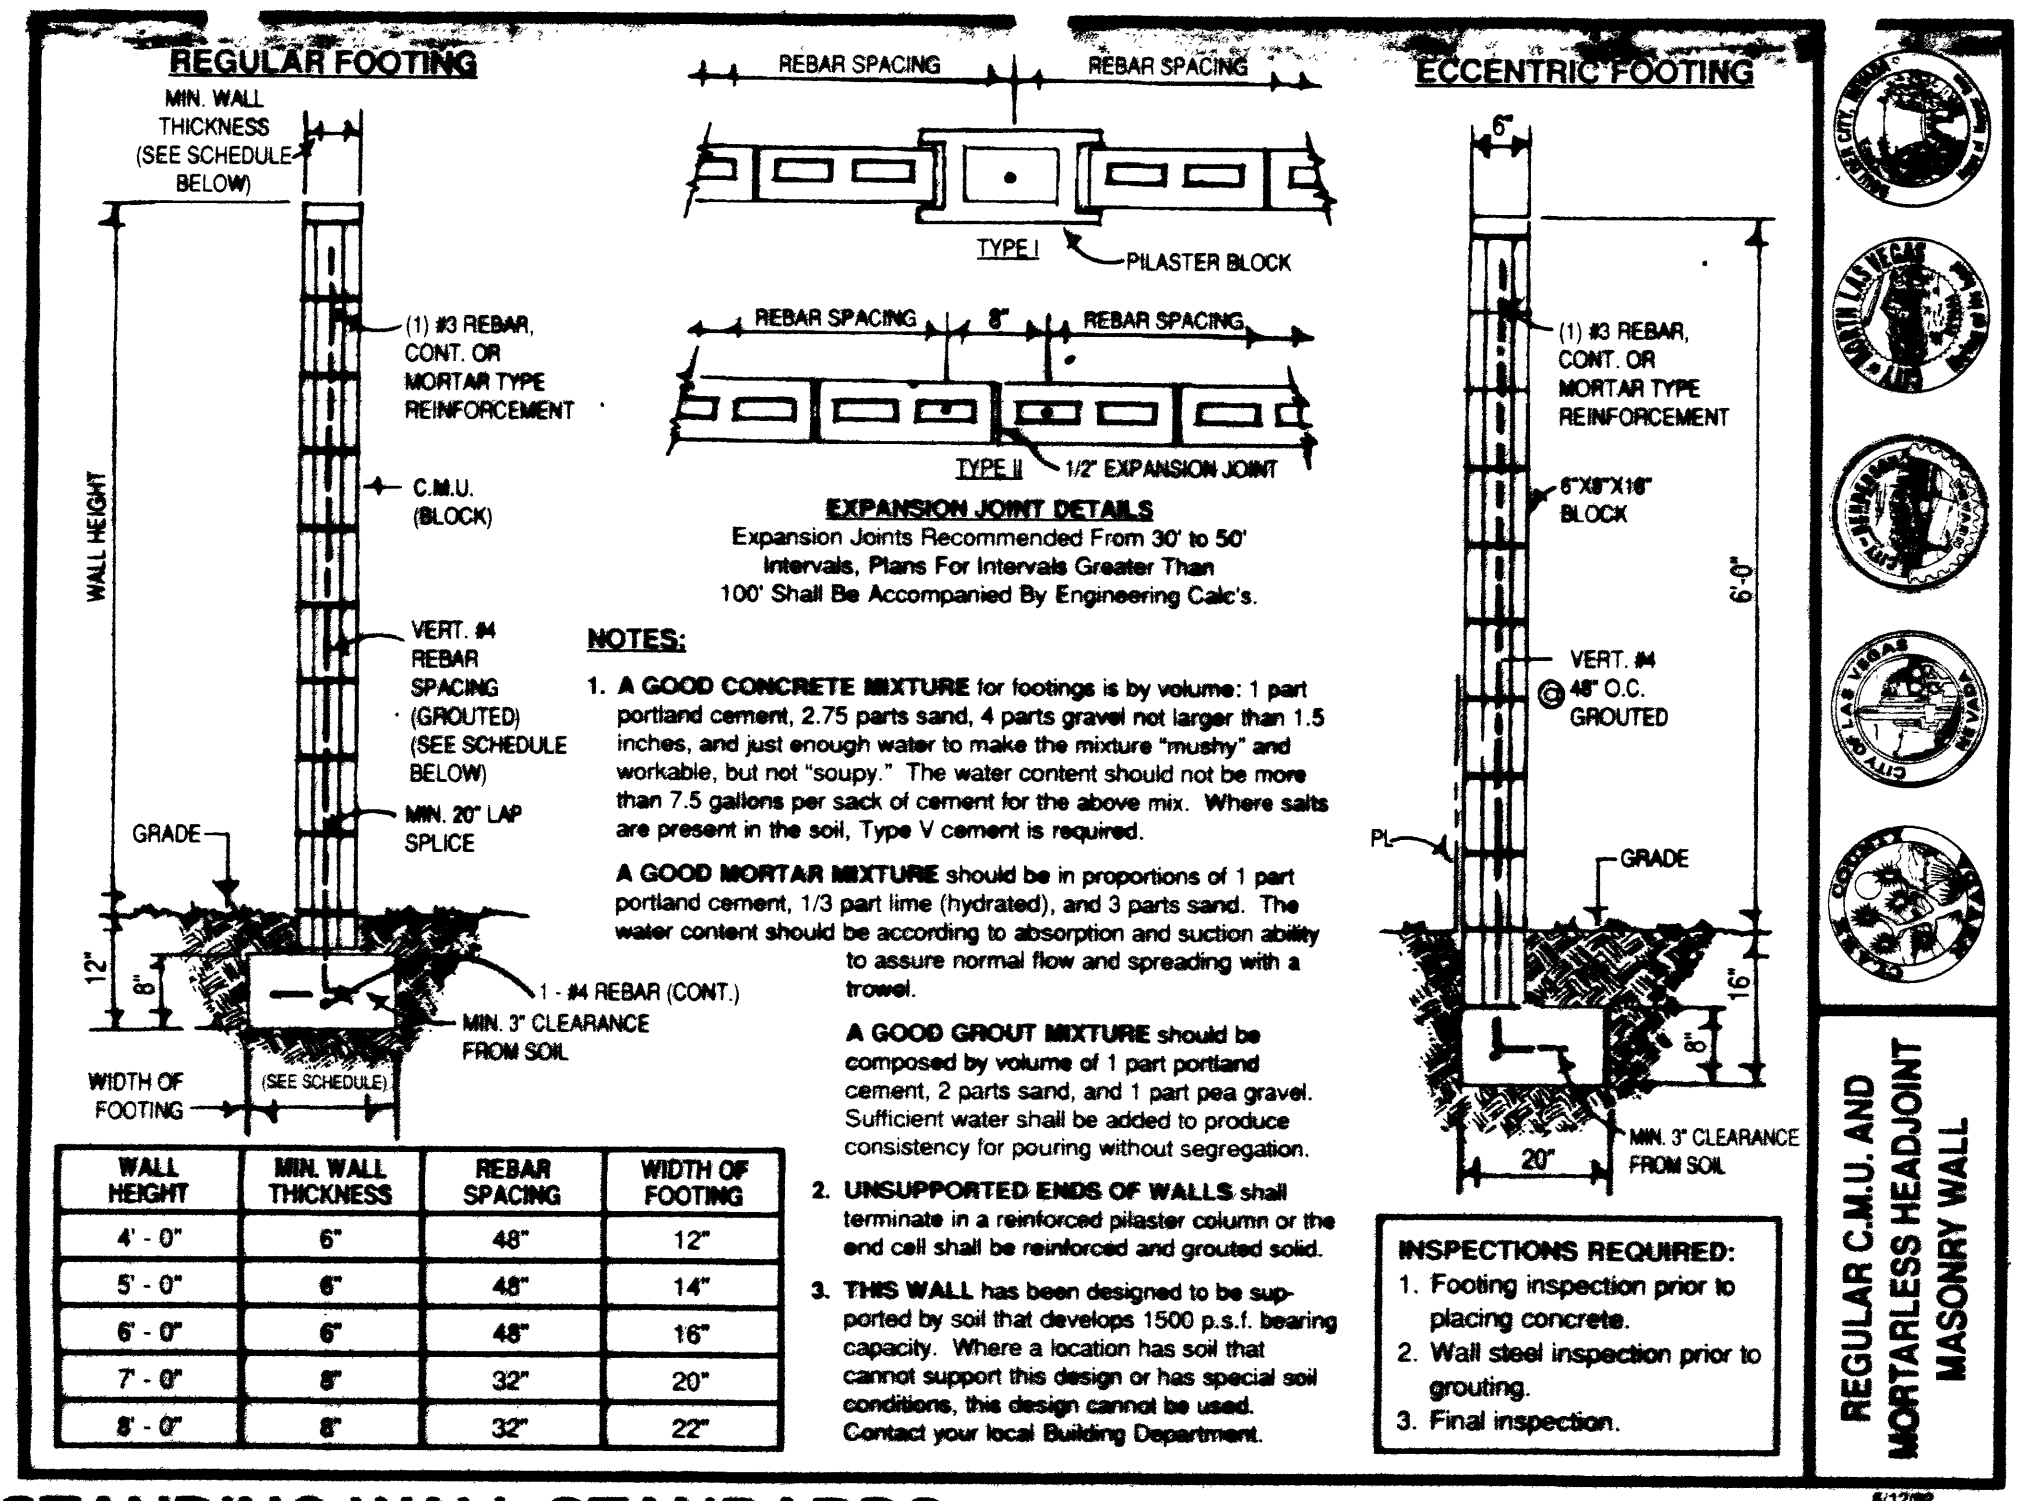


FREESTANDING WALL STANDARDS
 NTS (CITY OF LAS VEGAS STANDARDS)

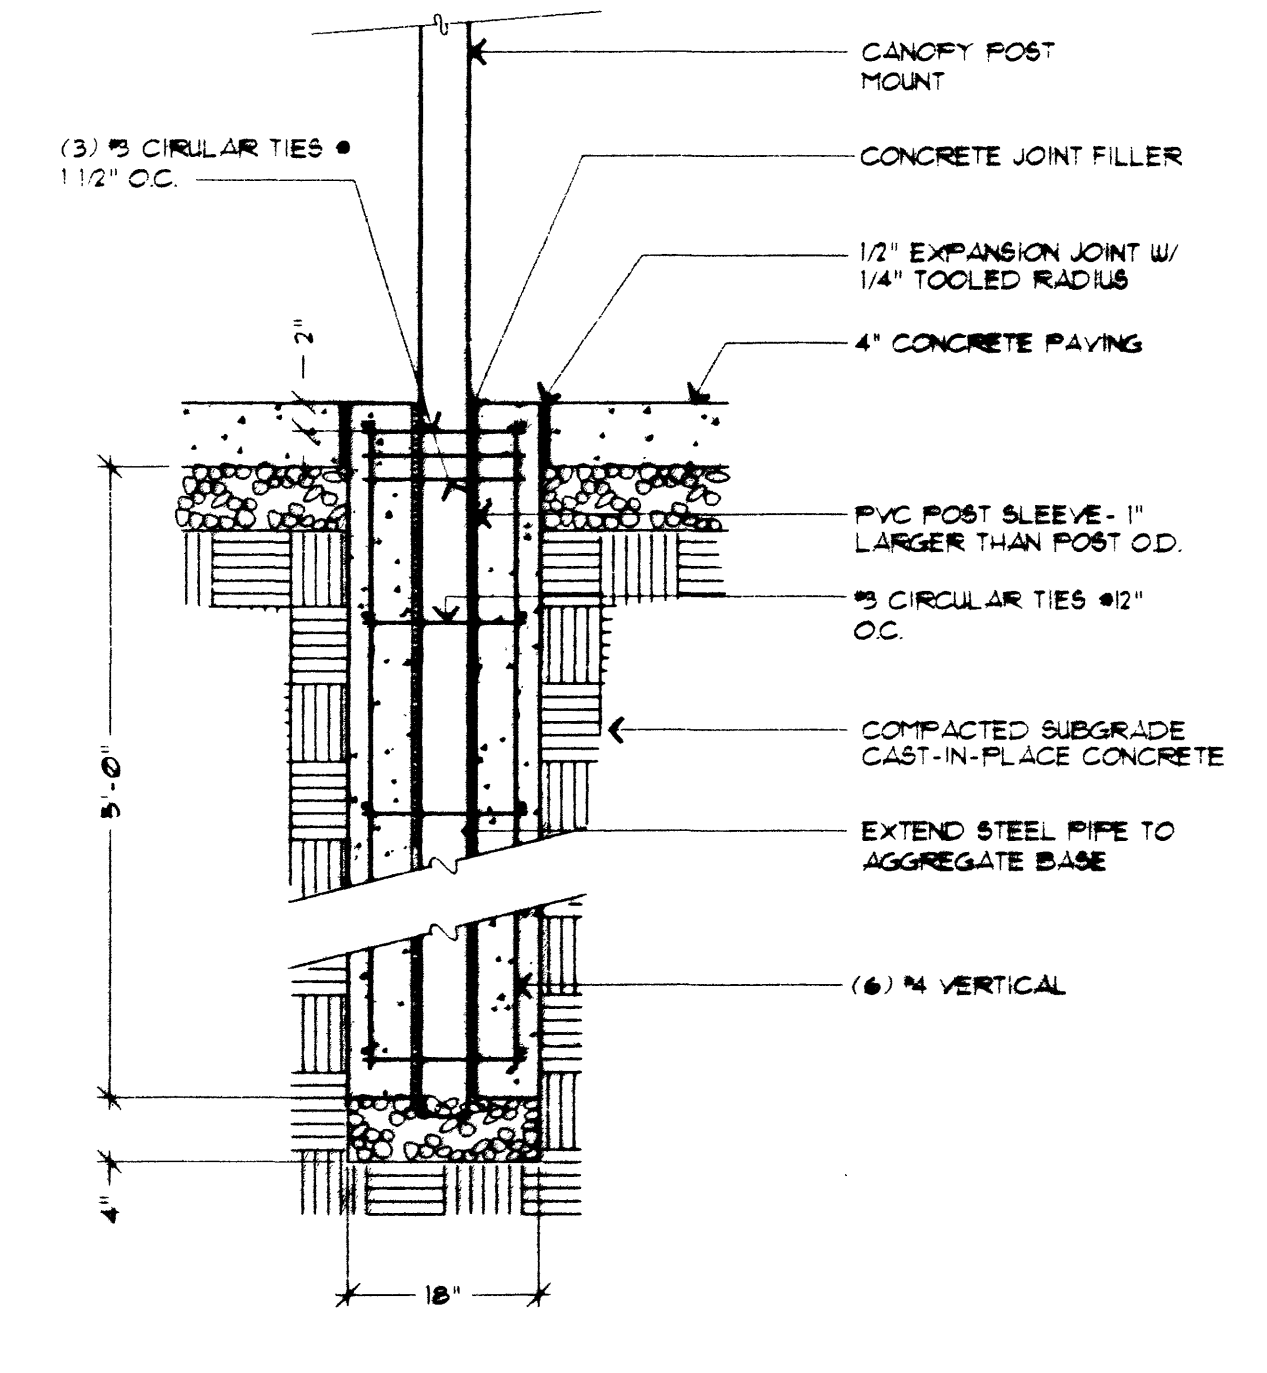


CANOPY FOOTING DETAIL
 SCALE: 1"=1'-0"

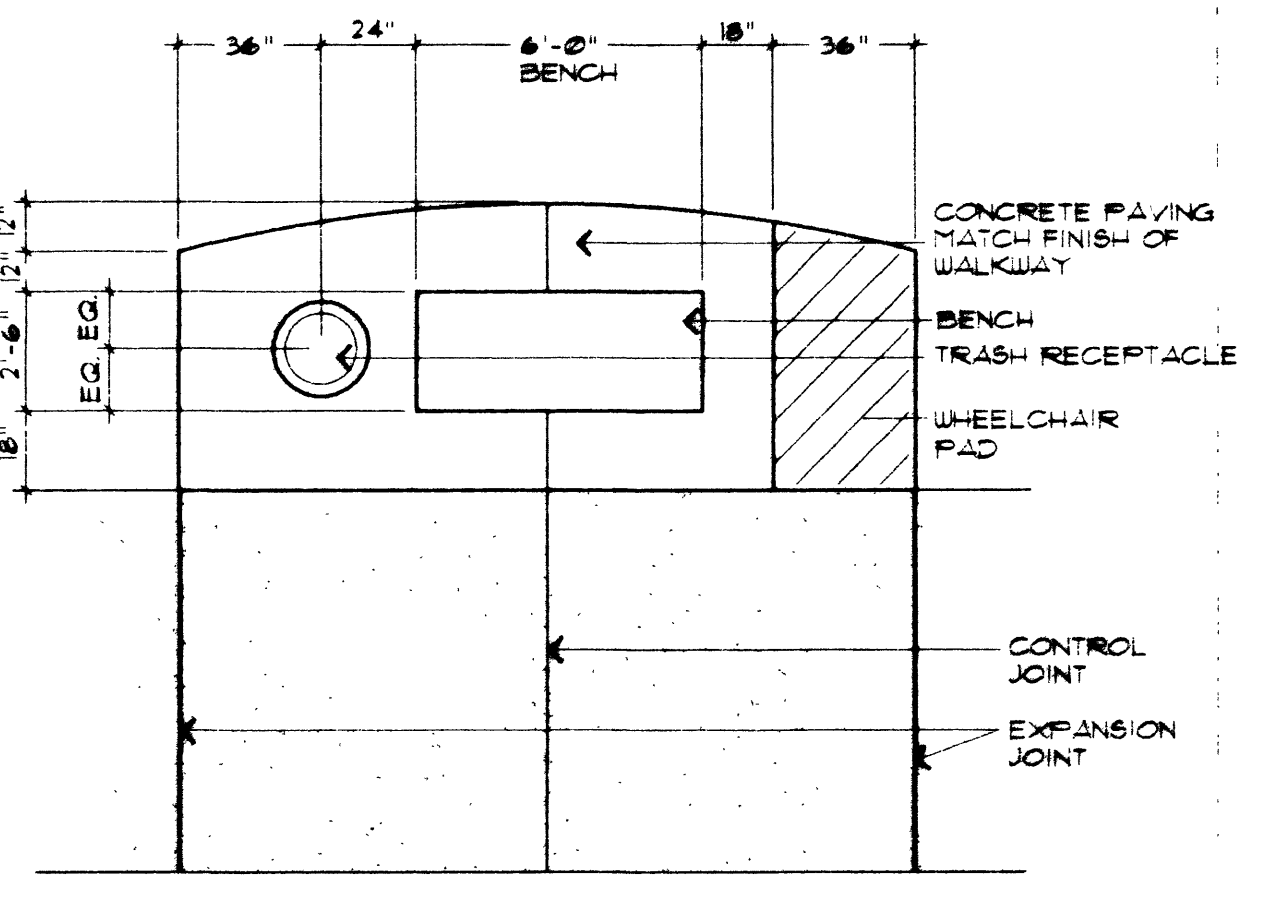


CONCRETE PAD @ BENCH
 SCALE: 1/4"=1'-0"

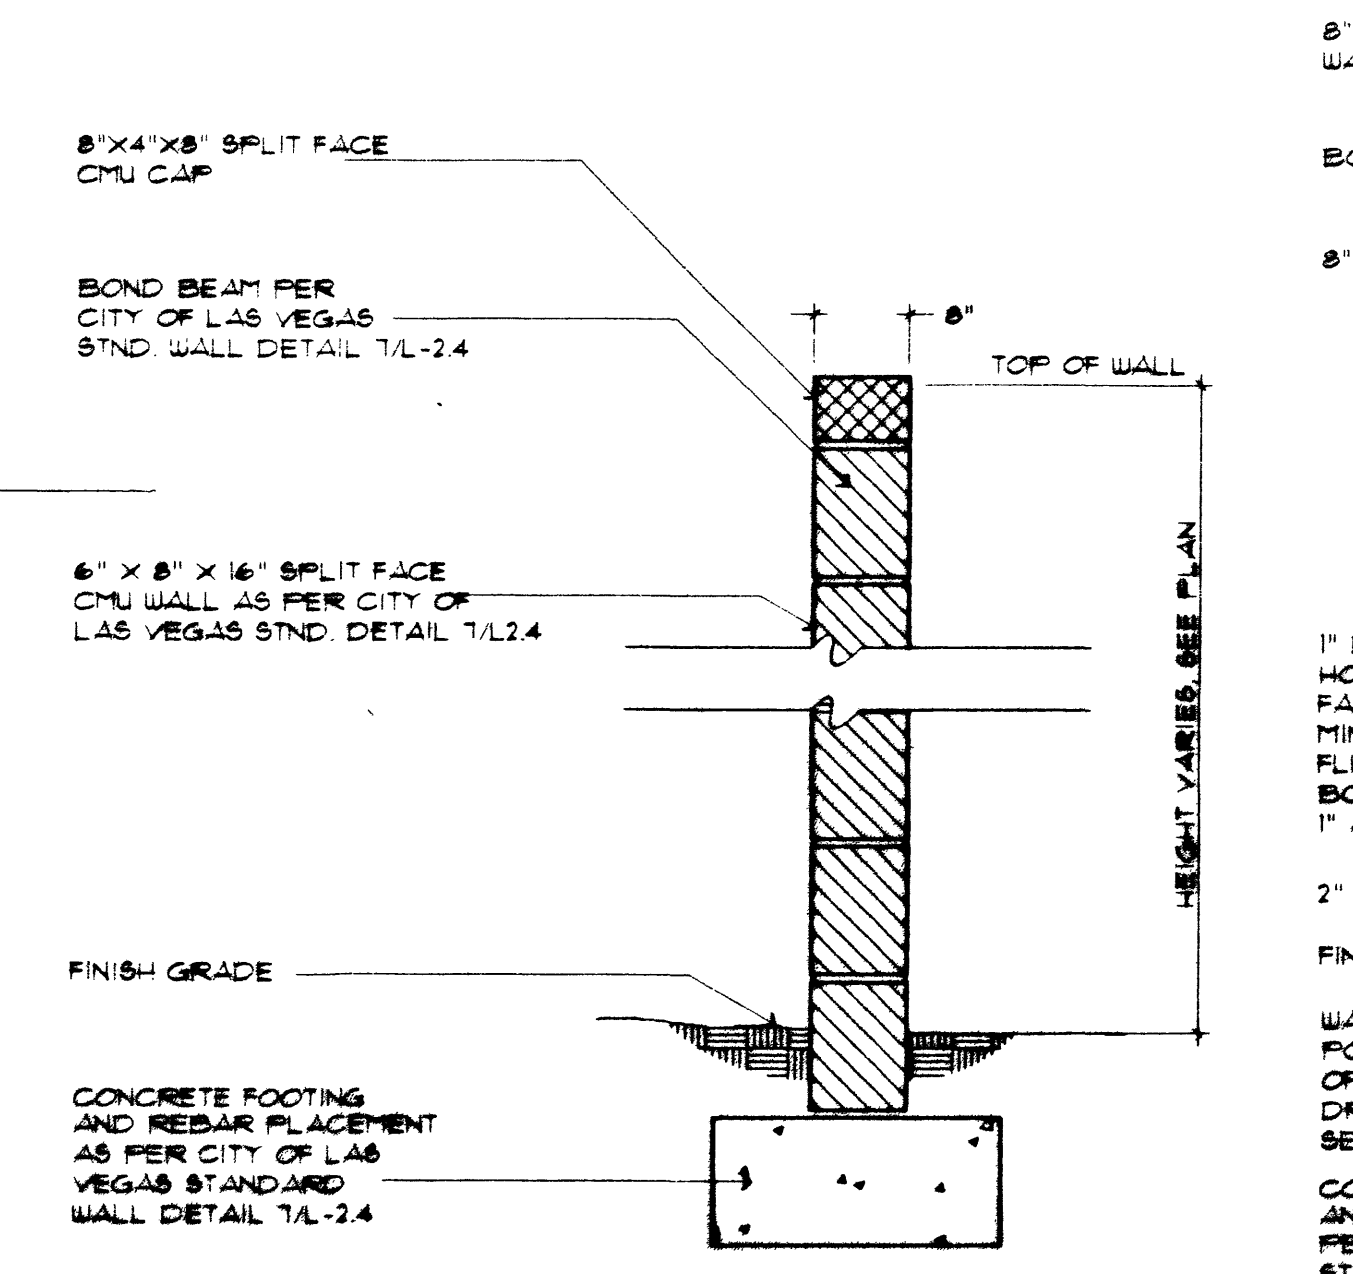


FREESTANDING WALL - FINISH
 SCALE: 1"=1'-0"

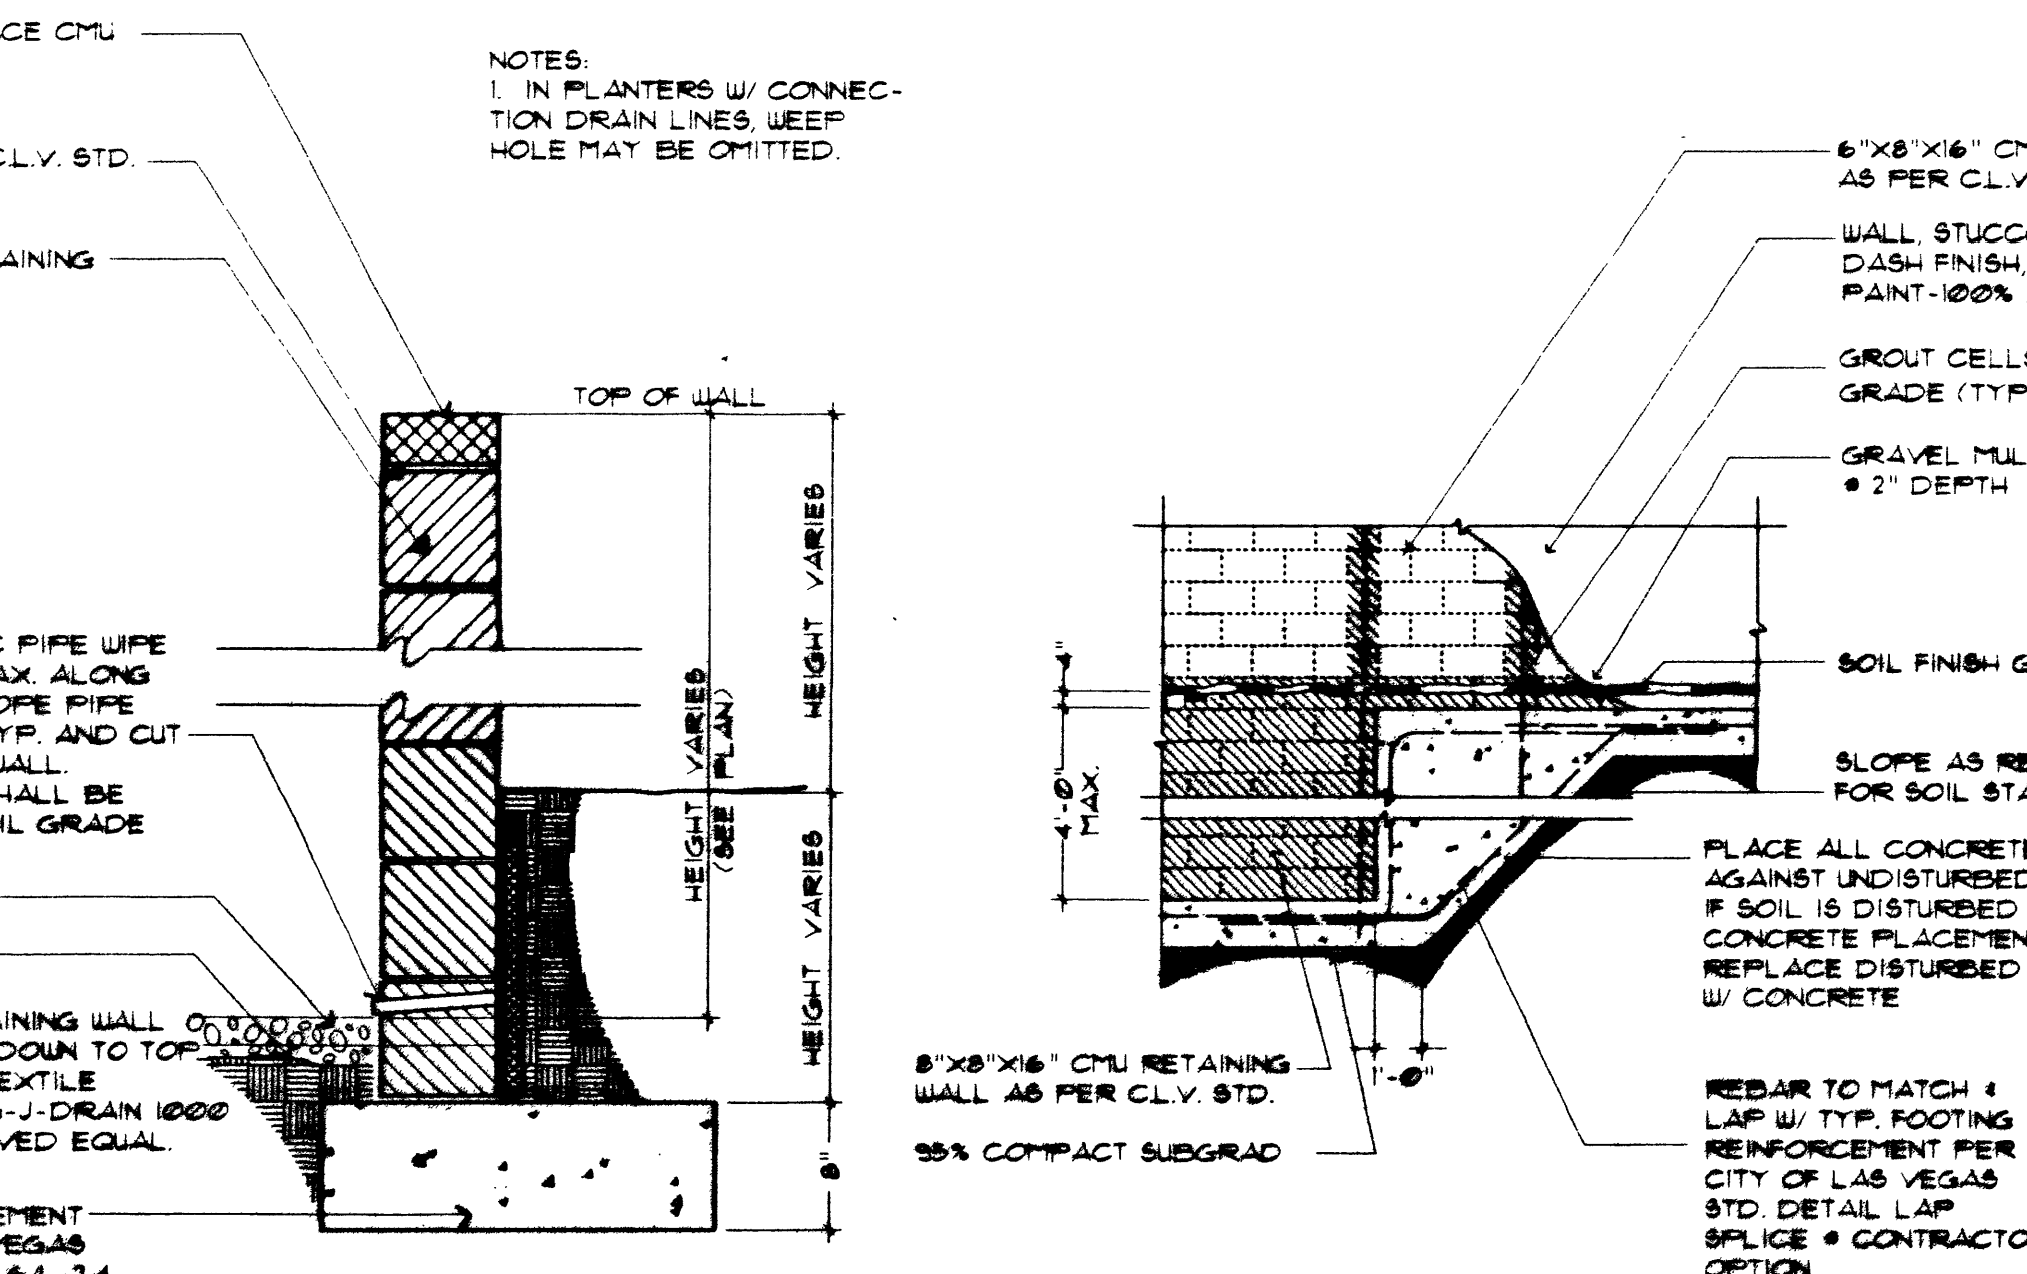

RETAINING WALL - FINISH
 SCALE: 1"=1'-0"

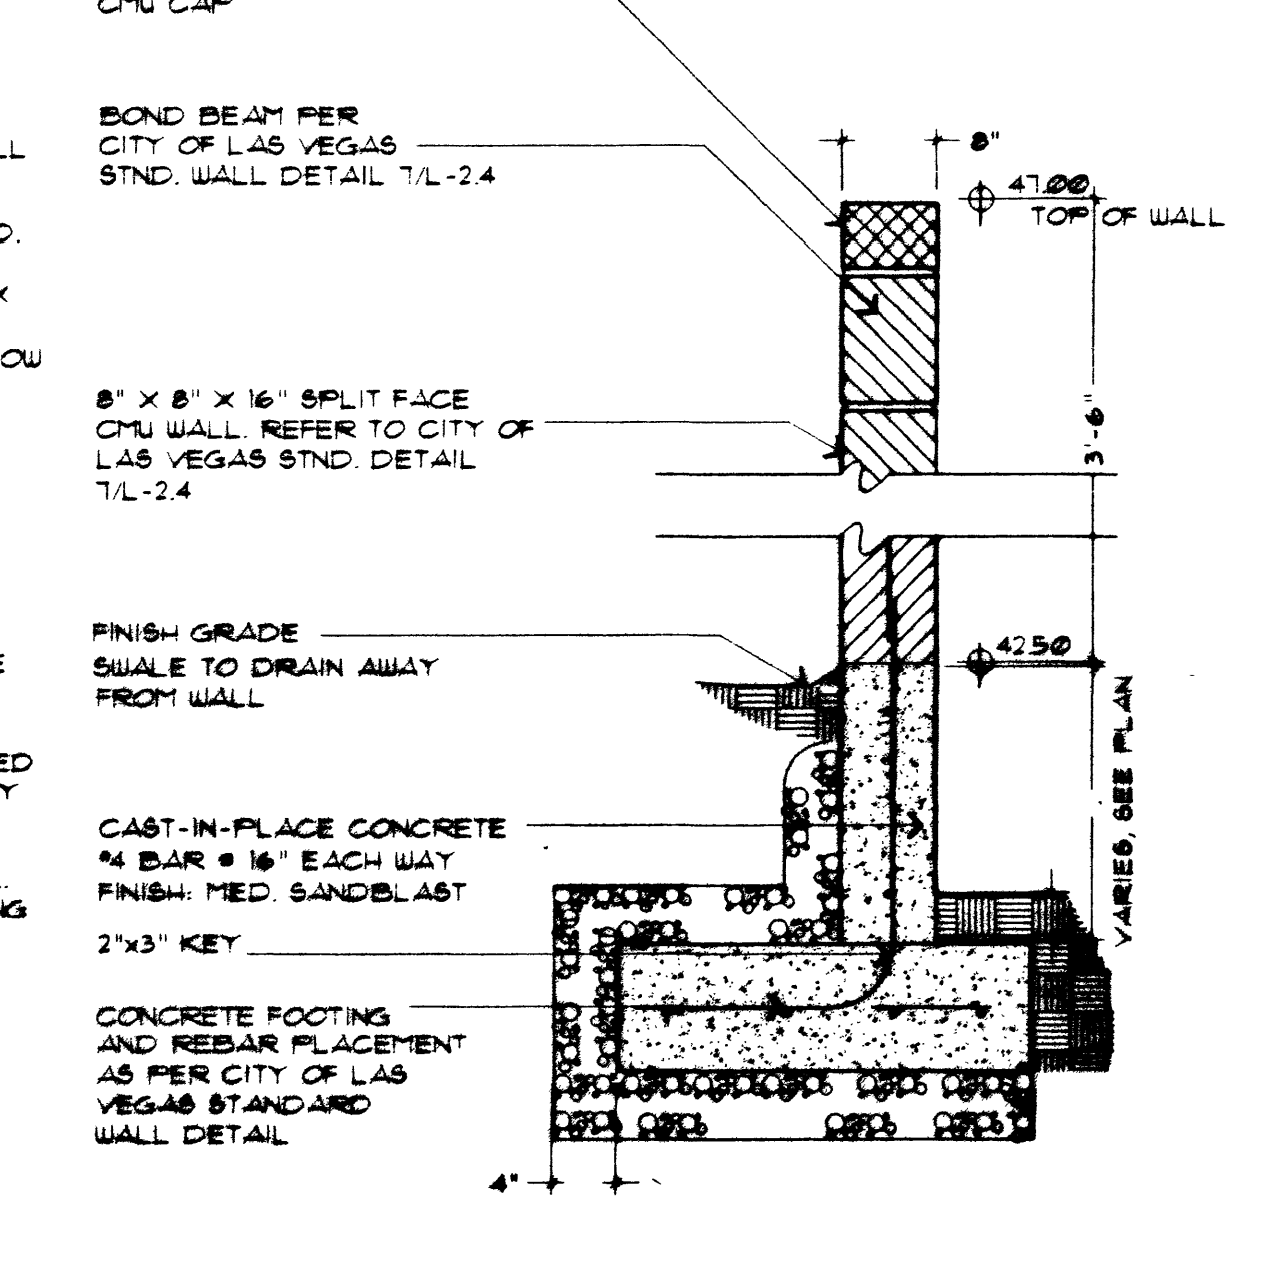

WALL STEP DETAIL
 SCALE: 1/4"=1'-0"

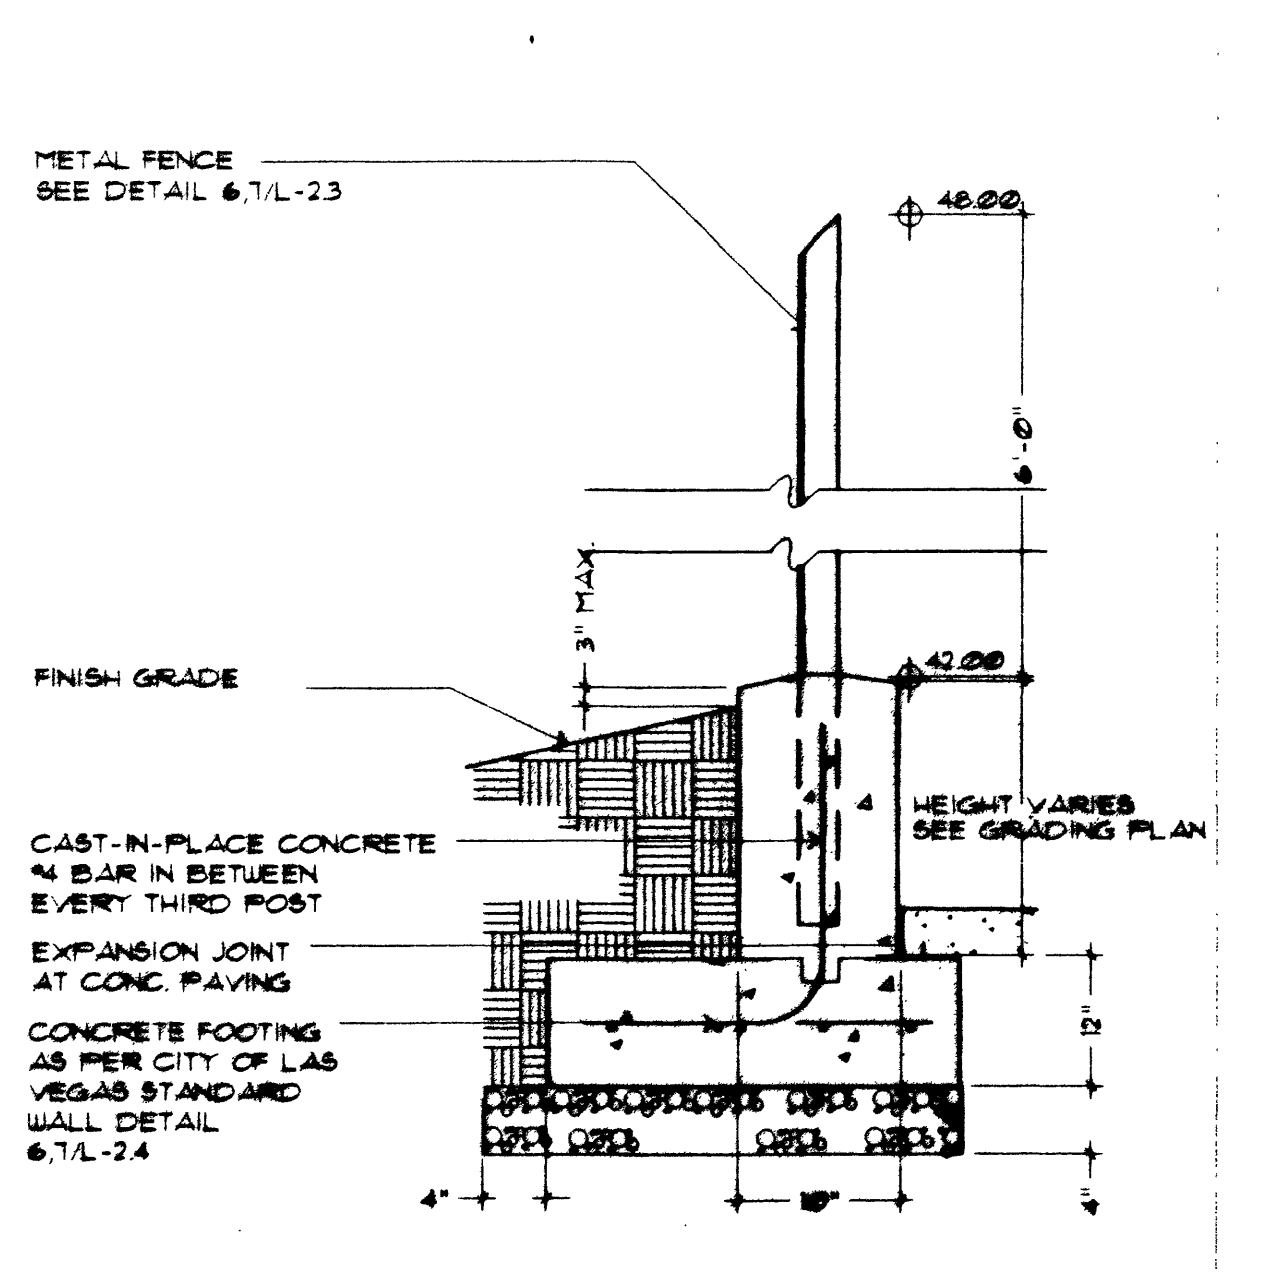

RETAINING WALL W/CONC. BASE
 SCALE: 1"=1'-0"

27039 S