

TREES	SIZE	Botanical Name / Common Name
○	24" BOX	ACACIA AMELICA ACACIA MULGA
○	24" BOX	CHLOPSIS LINEARIS DESERT WILLOW
○	24" BOX	FRAXINUS VELUTINA FAN-TEX ASH
○	24" BOX	GLEDTIA TRACANTHOS HONEY LOCUST "SUNBURST"
○	24" BOX	FRAX HALPENSIS ALEPPO PINE
○	24" BOX	PROBOPS GLANDULOSA HONEY MESQUITE
○	30" BOX	QUERCUS VIRGINIANA SOUTHERN LIVE OAK
○	24" BOX	ULMUS PARVIFLORA "DRAKE" EVERGREEN ELM

Shrub/ Groundcover	SIZE	Botanical Name / Common Name
○	6 GAL.	AGAVE VELORIBANDA OCTOPUS AGAVE
○	1 GAL.	BACCHARIS 'CHITERRA' DWARF COYOTE BUSH
○	6 GAL.	CASIA MEXICANA DESERT CASAH
○	18 GAL.	CHAMAROPS HUMILIS MEDITERRANEAN FAN PALM
○	1 GAL.	DALEA PULCHRA INDIGO BUSH
○	6 GAL.	DEBENT WHEELERI DESERT SPOON
○	1 GAL.	HEPERALOE PARVIFLORA RED YUCCA
○	1 GAL.	LANTANA CAMARA TRAILING YELLOW LANTANA
○	6 GAL.	LARREA TRIDENTATA CREOSOTE BUSH
○	6 GAL.	LEUCOPHYLLUM CANDIDUM THUNDER CLOUD TEXAS SAGE
○	6 GAL.	LEUCOPHYLLUM FRUTESCENS GREEN CLOUD TEXAS SAGE
○	1 GAL.	MULLENBERGIA FROBENI DEER GRASS
○	6 GAL.	PHOTNIA FRAXINIFOLIA PHOTNIA
○	6 GAL.	RHAPISOLIS INDICA INDIAN HAWTHORN
○	1 GAL.	ROSEMARY OFFICINALIS ROSEMARY BUSH
○	1 GAL.	GAZANIA GAZANIA
○	1 GAL.	DEER GRASS DEER GRASS
○	1 GAL.	FAN-TEX ASH 24" BOX
○	1 GAL.	GAZANIA 1 GAL / 2.8' O.C.
○	24" BOX	ACACIA MULGA 24" BOX
○	24" BOX	HONEY LOCUST 24" BOX
○	1 GAL.	DWARF COYOTE BUSH 1 GAL / 6' O.C.
○	LAWN	LAWN FESCUE
○	LAWN	LAWN DOUBLE DWARF FESCUE
○	24" BOX	HONEY MESQUITE 24" BOX
○	1 GAL.	INDIGO BUSH 1 GAL / 3' O.C.
○	6 GAL.	CREOSOTE 6 GAL / 5' O.C.
○	1 GAL.	DEER GRASS 1 GAL / 4' O.C.
○	1 GAL.	DECOMPOSED GRANITE 2" DEPTH TO EXTEND UNDER ALL PLANTS

DESIGN WORKSHOP
 LANDSCAPE ARCHITECTURE
 URBAN DESIGN
 TOURISM PLANNING
 976 South 1000 Ave., Suite 201
 TEMPE, ARIZONA 85281
 (602) 966-8881
 Albuquerque • Aspen • Denver
 San Paulo • Santa Fe • Tempe • Val
 Jackson Hole


**NORTHWEST
 FAMILY
 RECREATIONAL
 COMPLEX**
 CITY OF
 LAS VEGAS, NEVADA

22 OF 118
650.59

PLANTING PLAN

CONSTRUCTION DOCUMENTS
 ISSUE DATE: 2/19/98
 DRAWN: JA REVIEWED: DD
 REVISIONS/DESCRIPTION:
 CHANGE ORDER PROPOSAL 7/27/1998

PROJECT KEY MAP: NT8

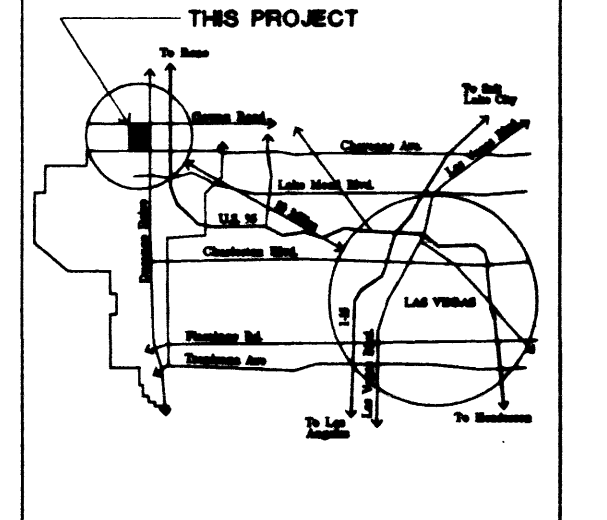

Scale: 1" = 30'
 North

SHEET NUMBER
L-1.4

Design Workshop, Inc. ©

27034

22 of 118
 650.59