



STAGE/DISCHARGE


SPILLWAY

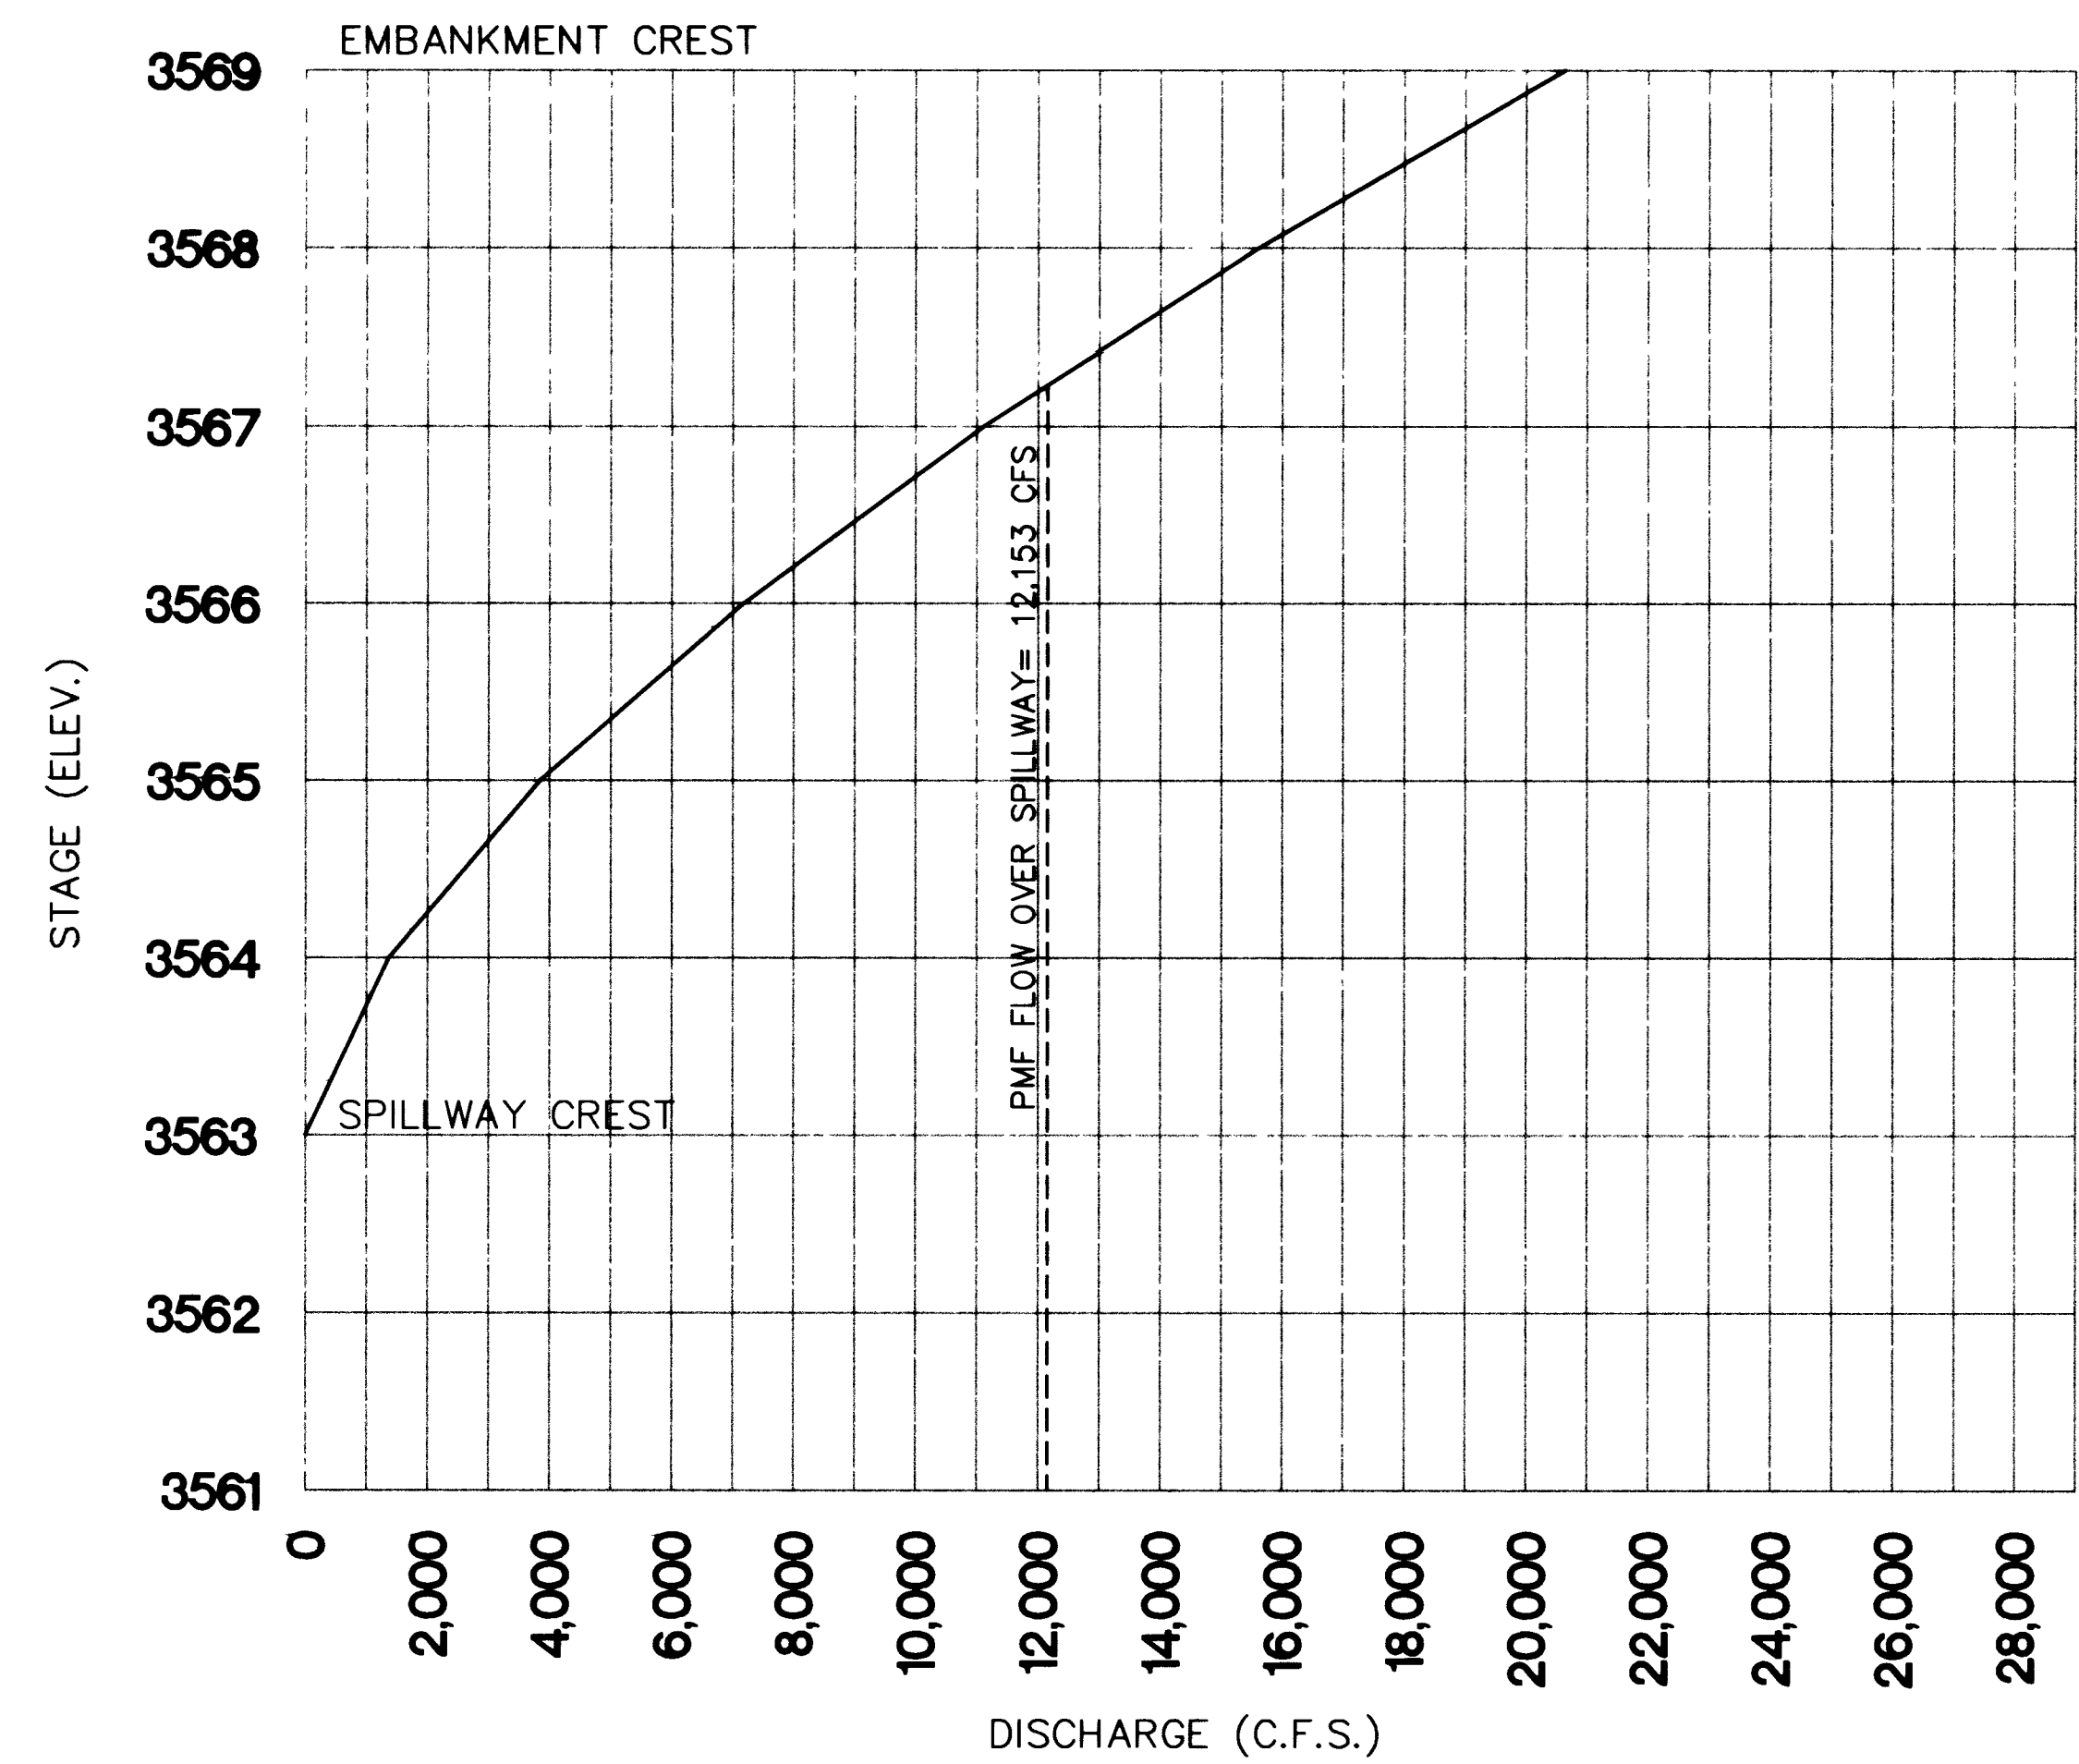


100-YEAR INFLOW/OUTFLOW HYDROGRAPHS

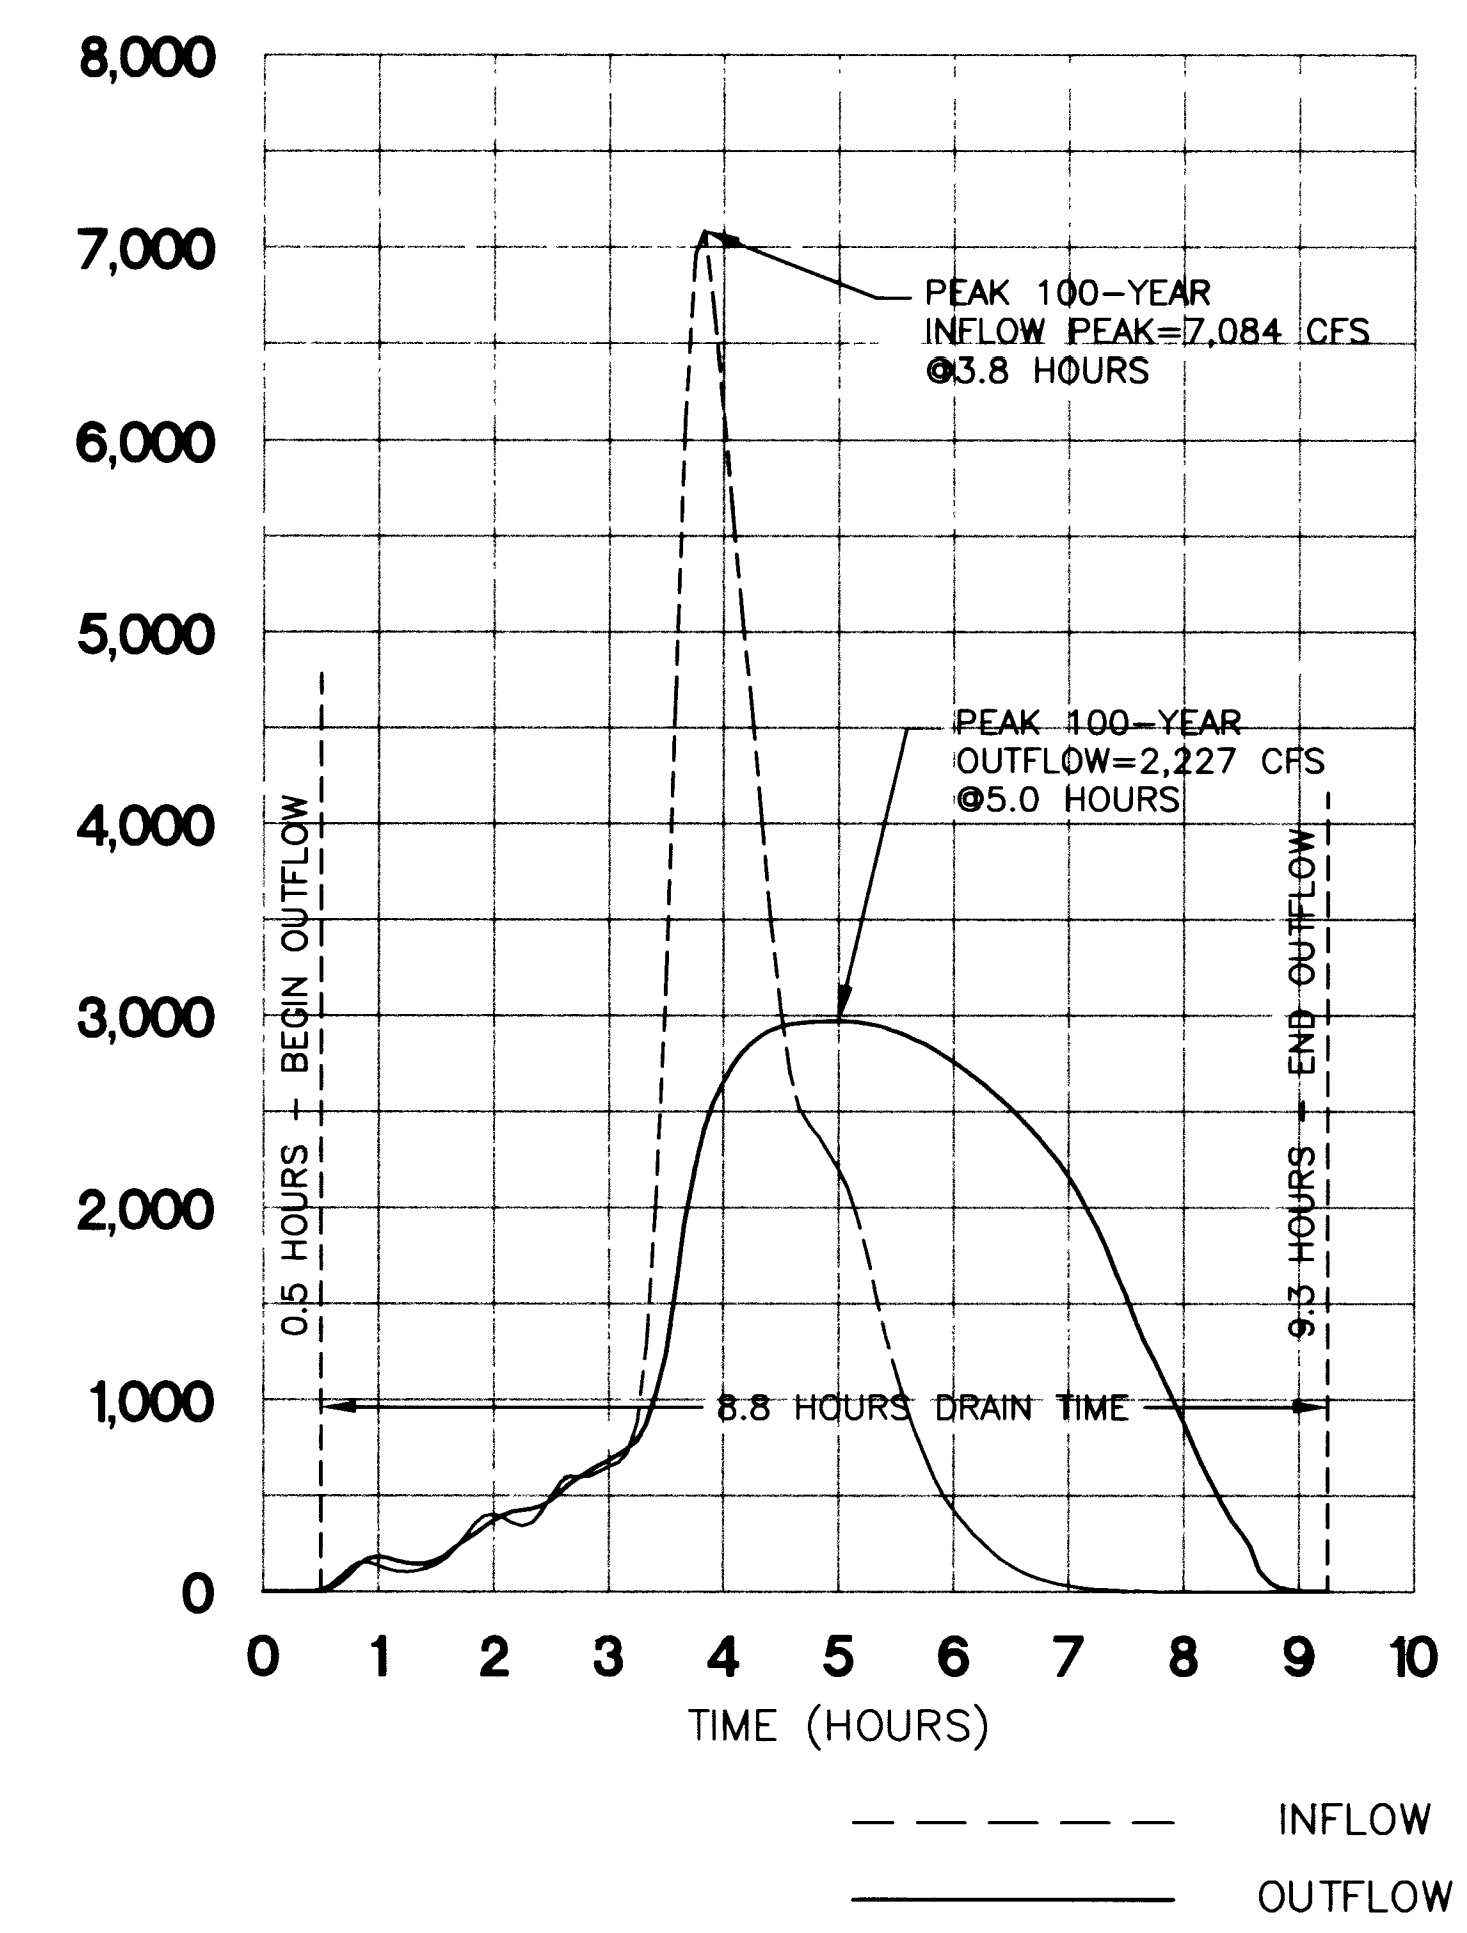


PMF INFLOW/OUTFLOW HYDROGRAPHS

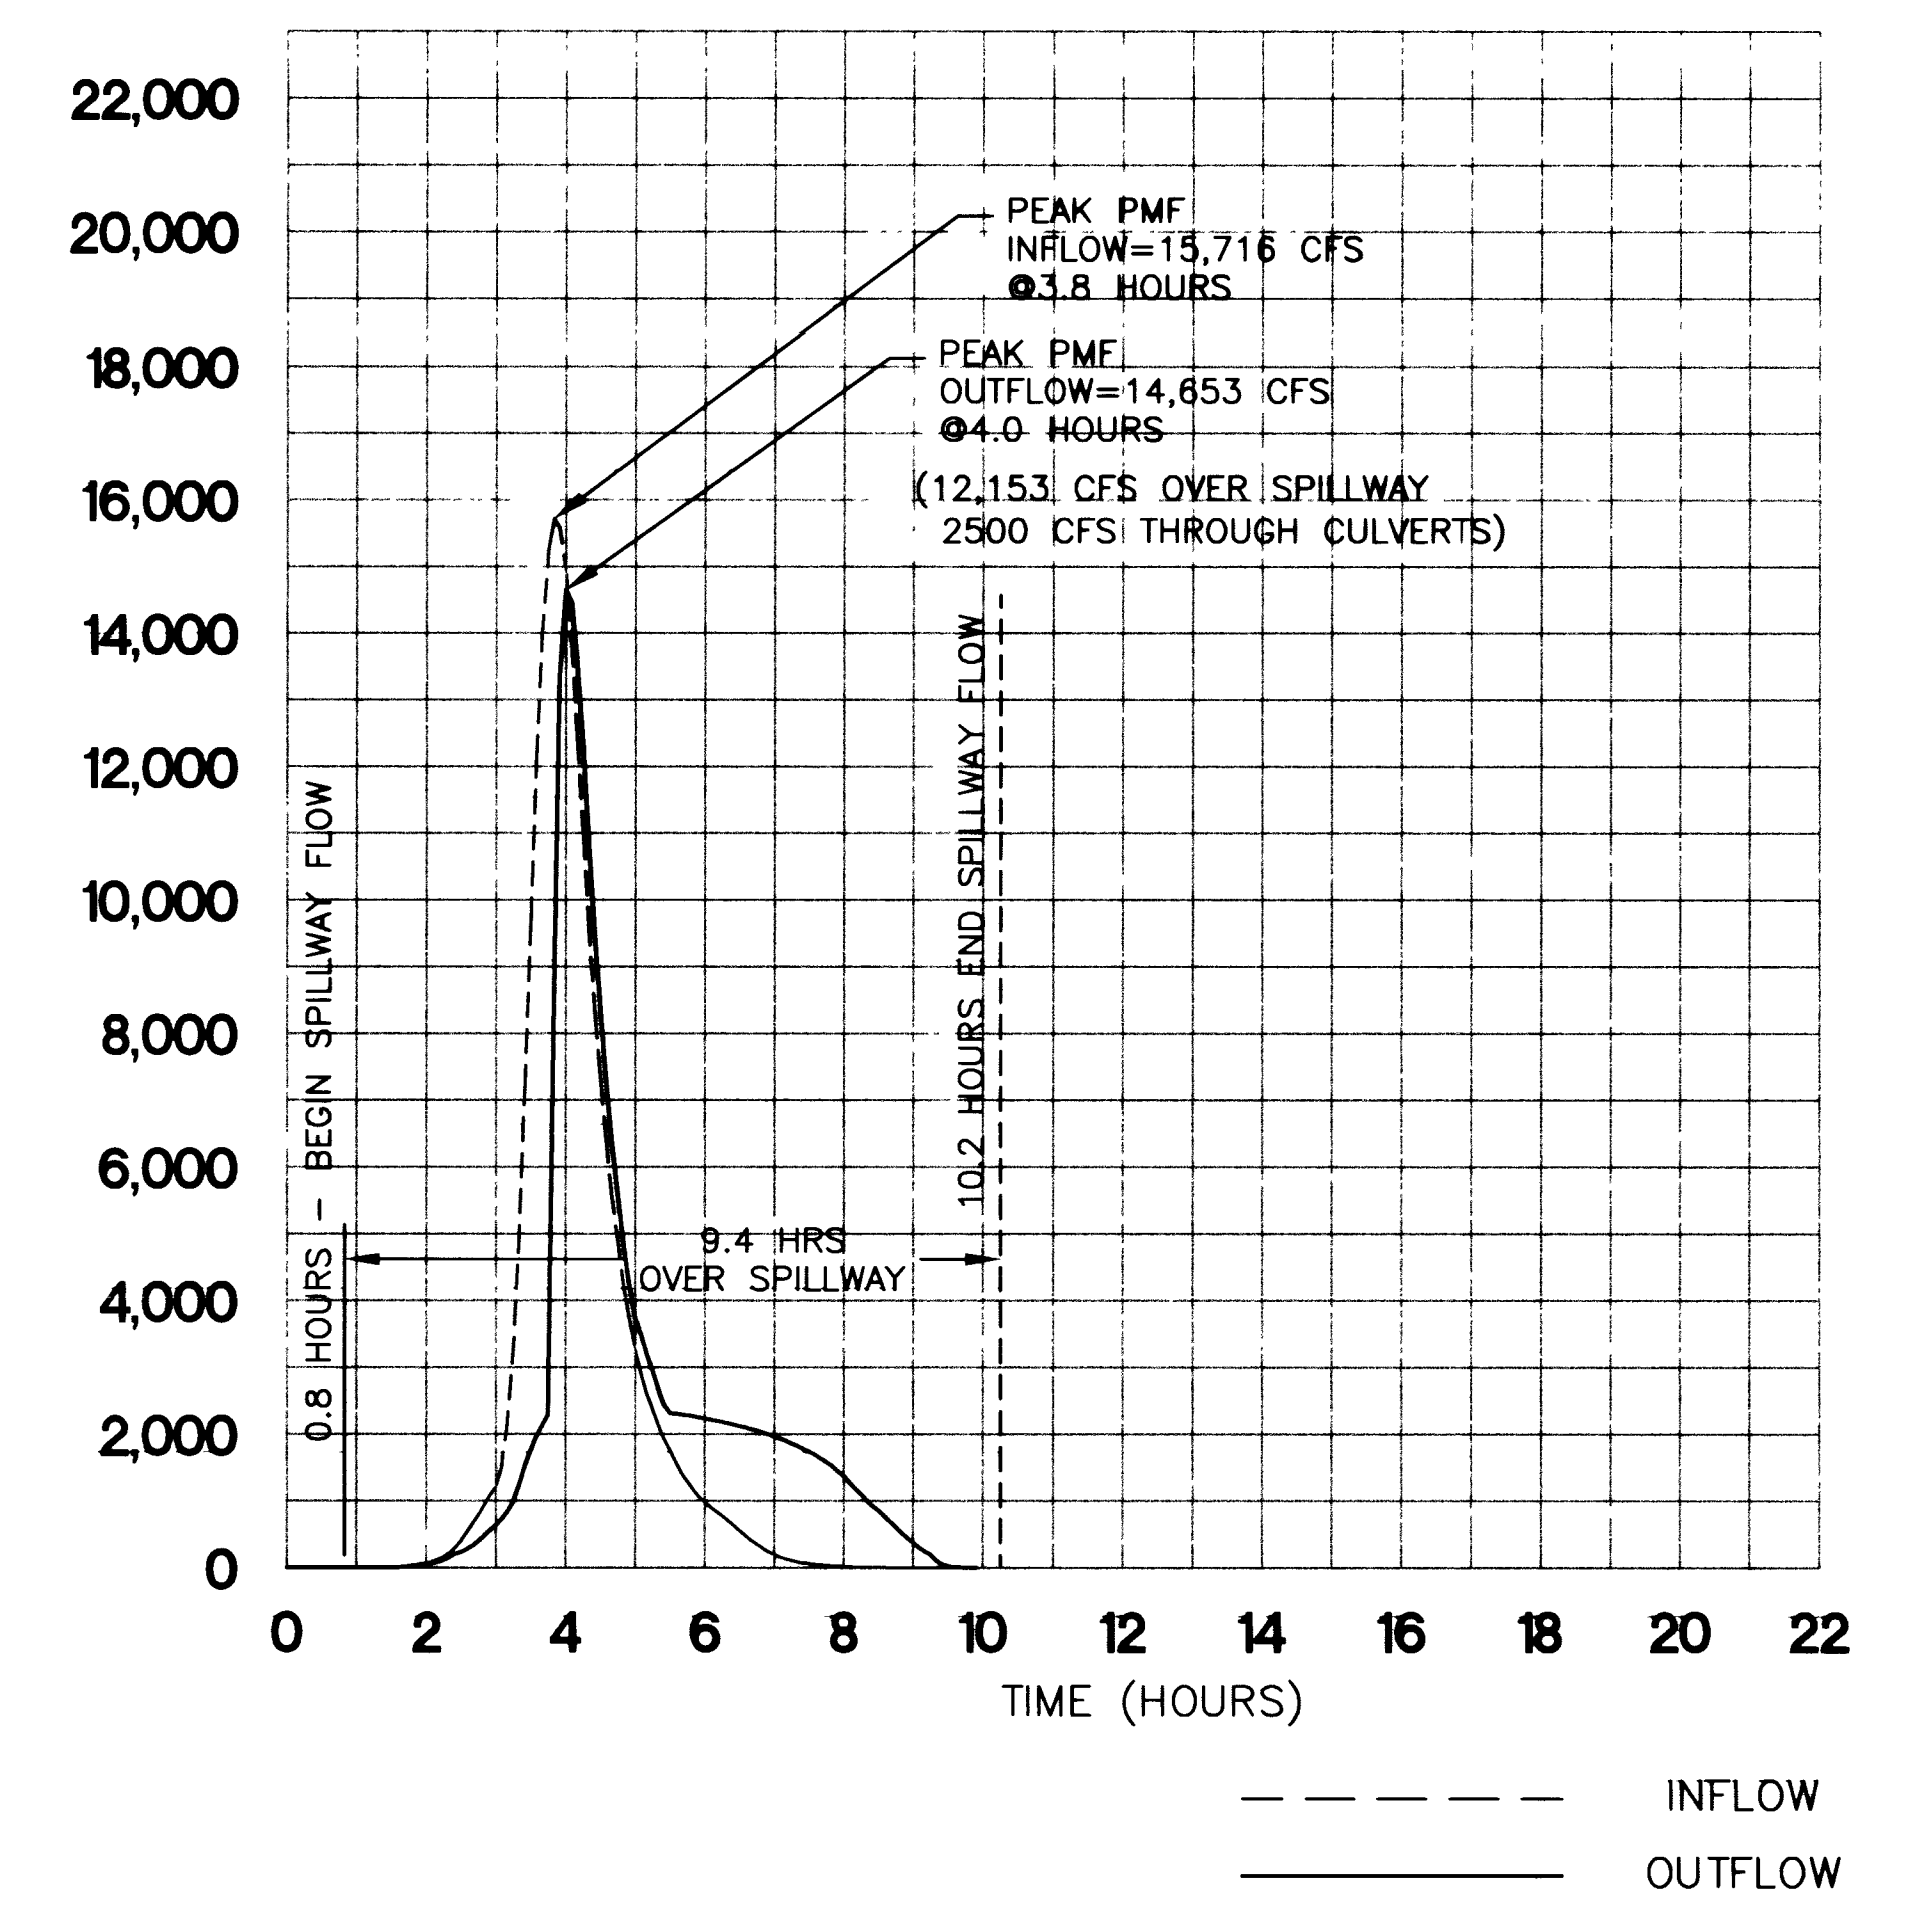


STORAGE/TIME

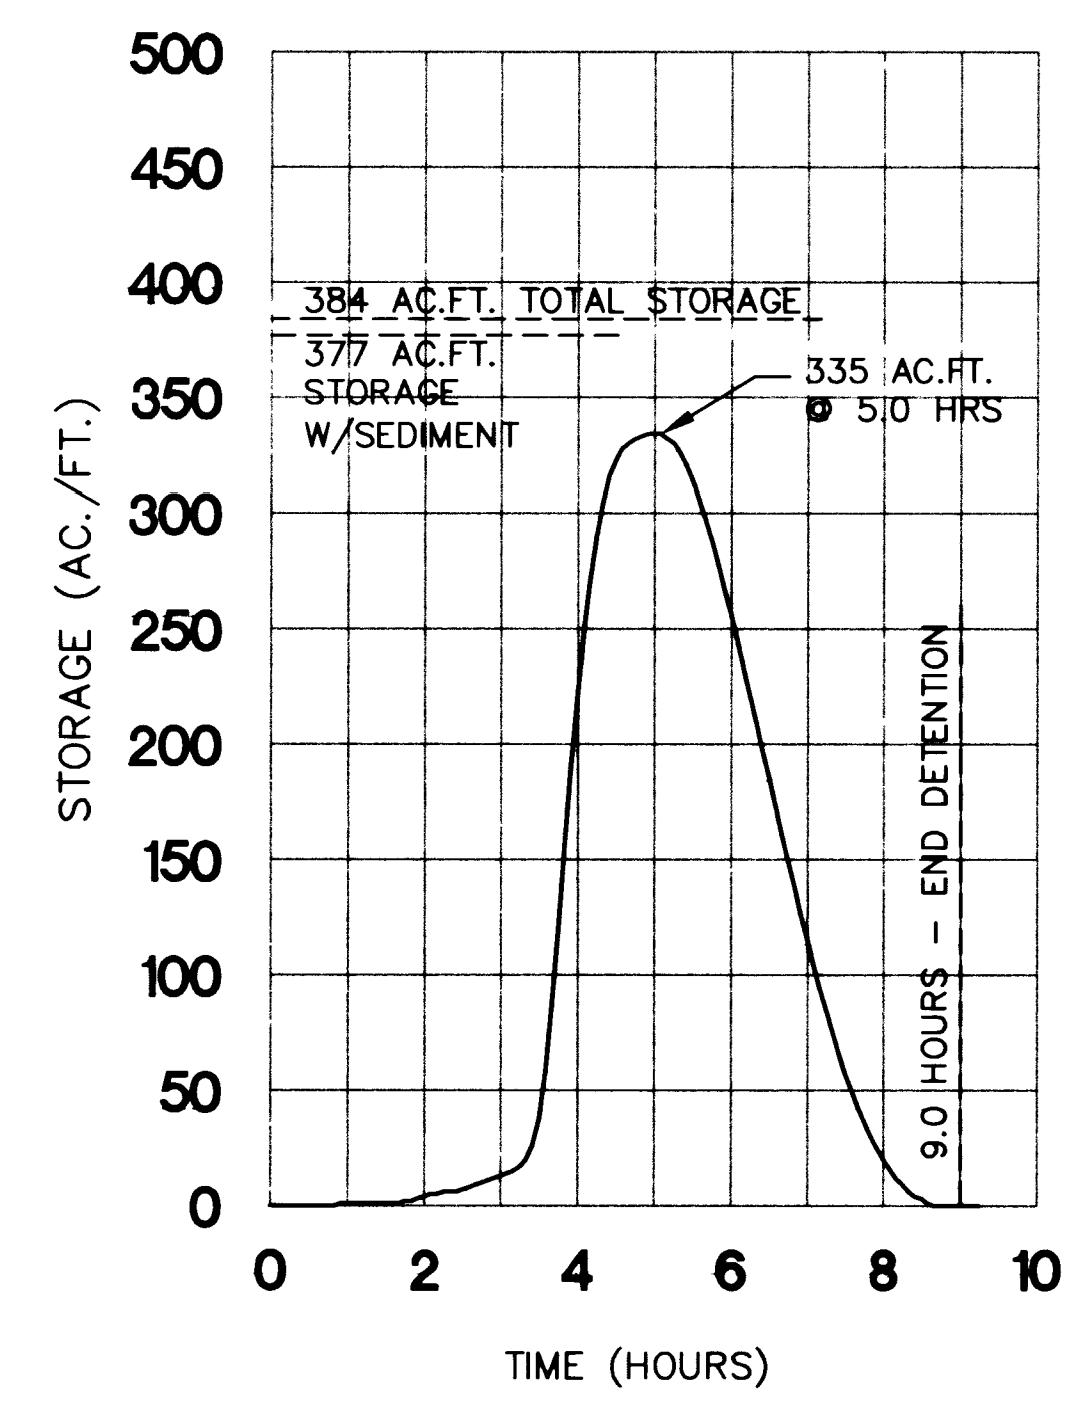


STAGE/VOLUME

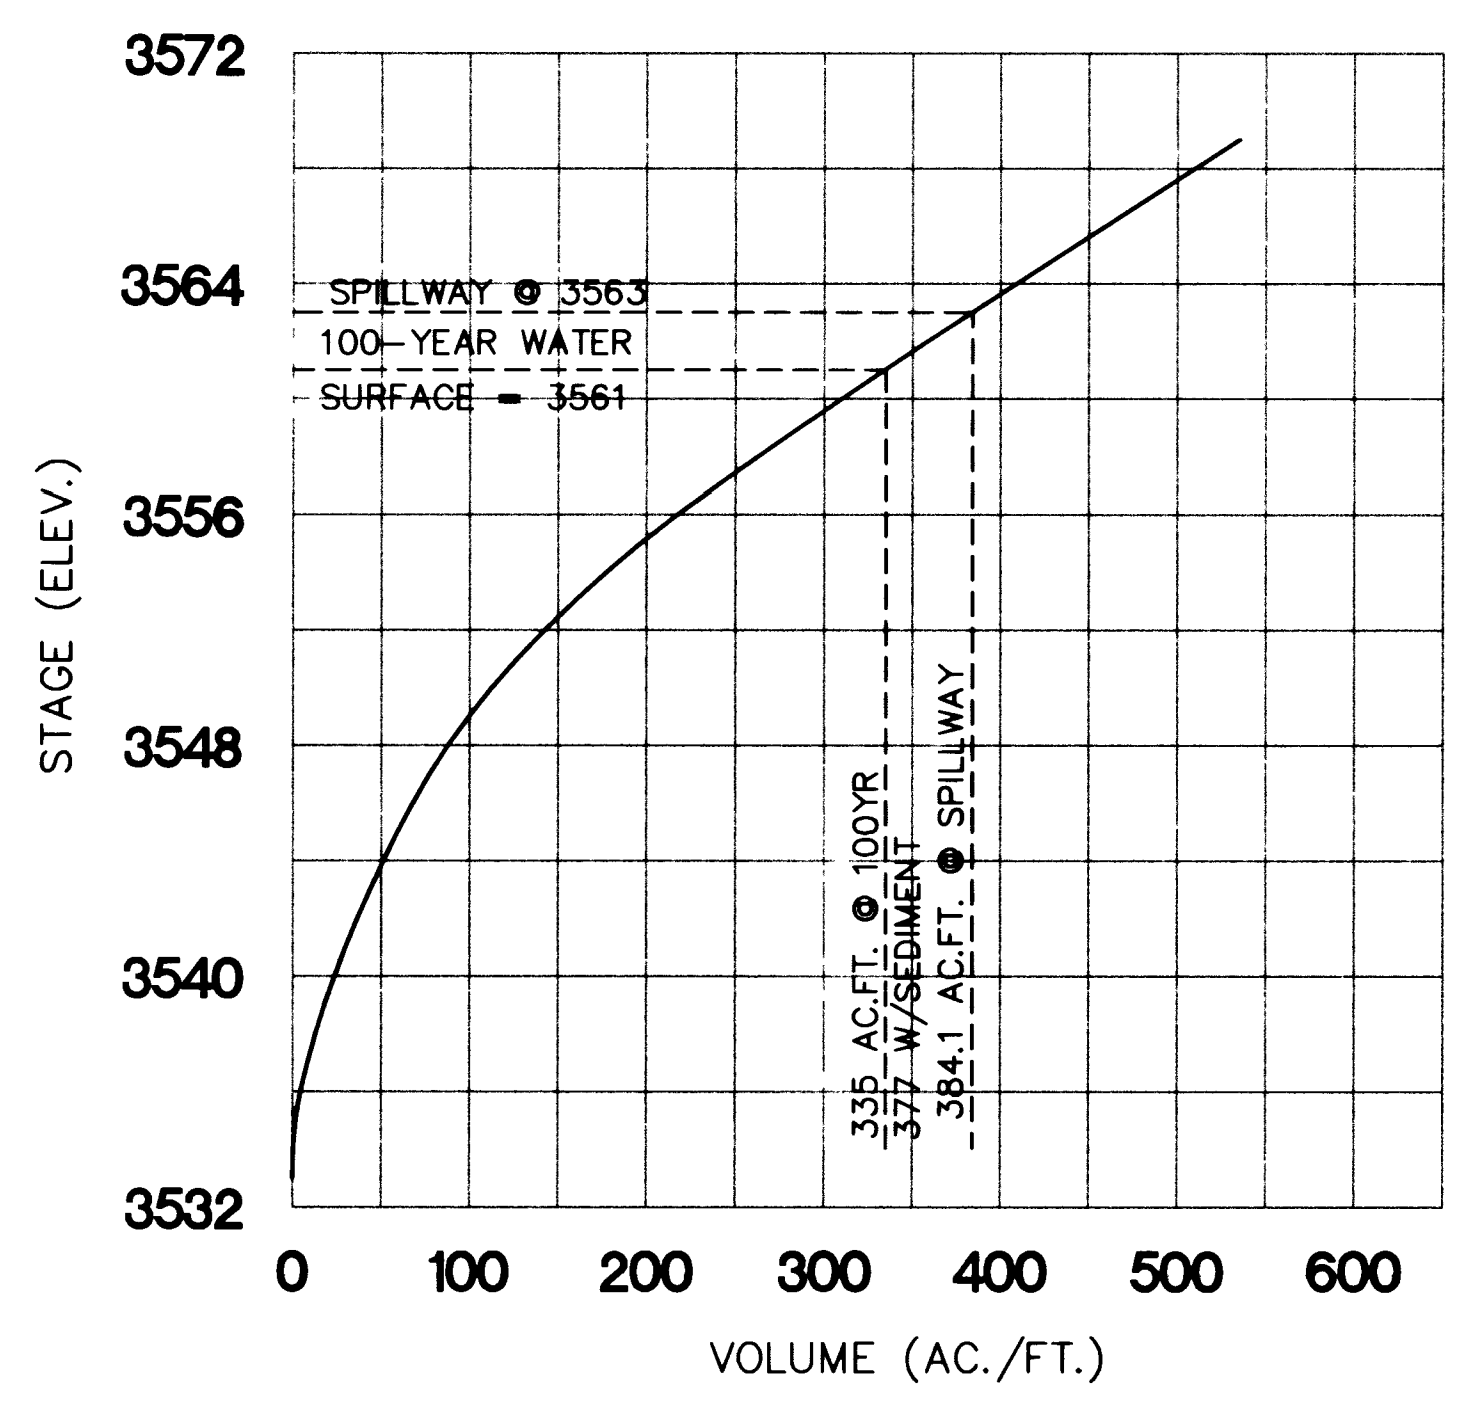

STAGE/AREA

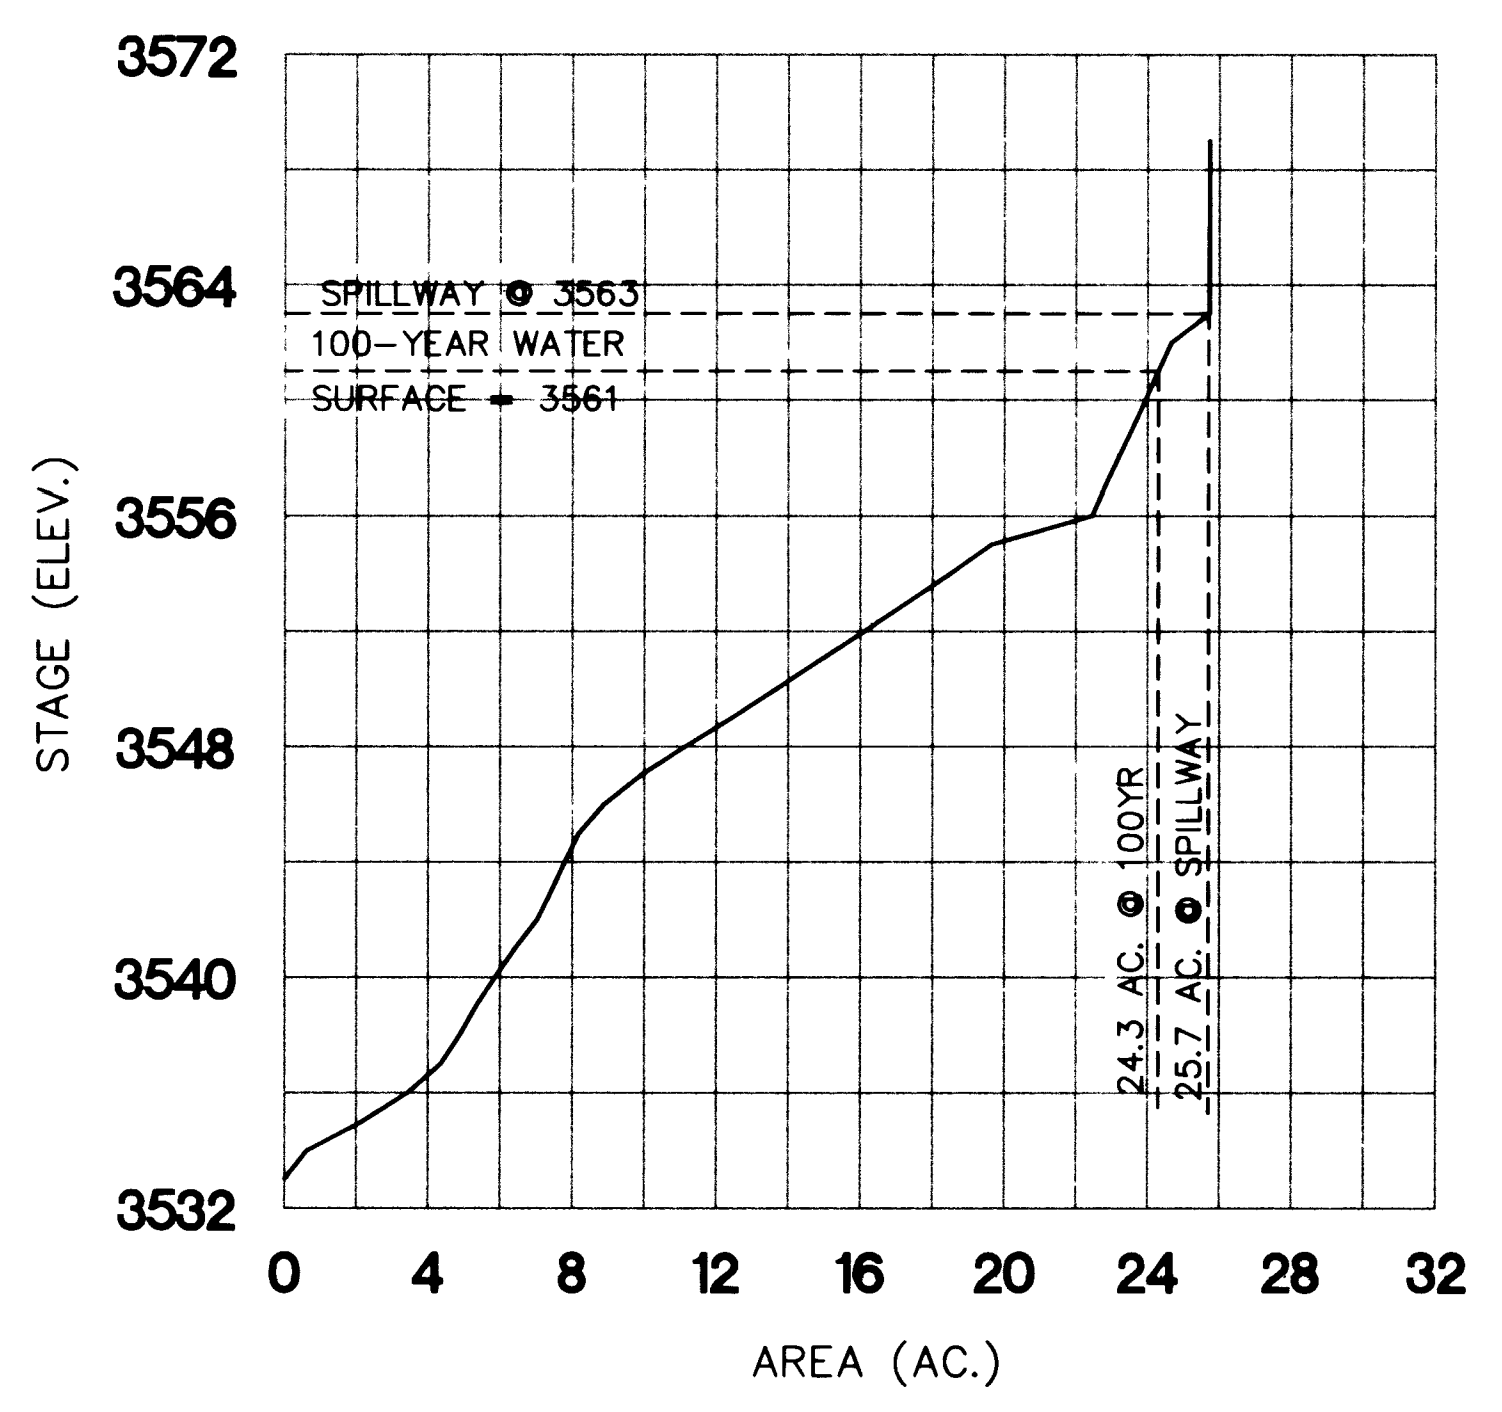

STAGE/DISCHARGE

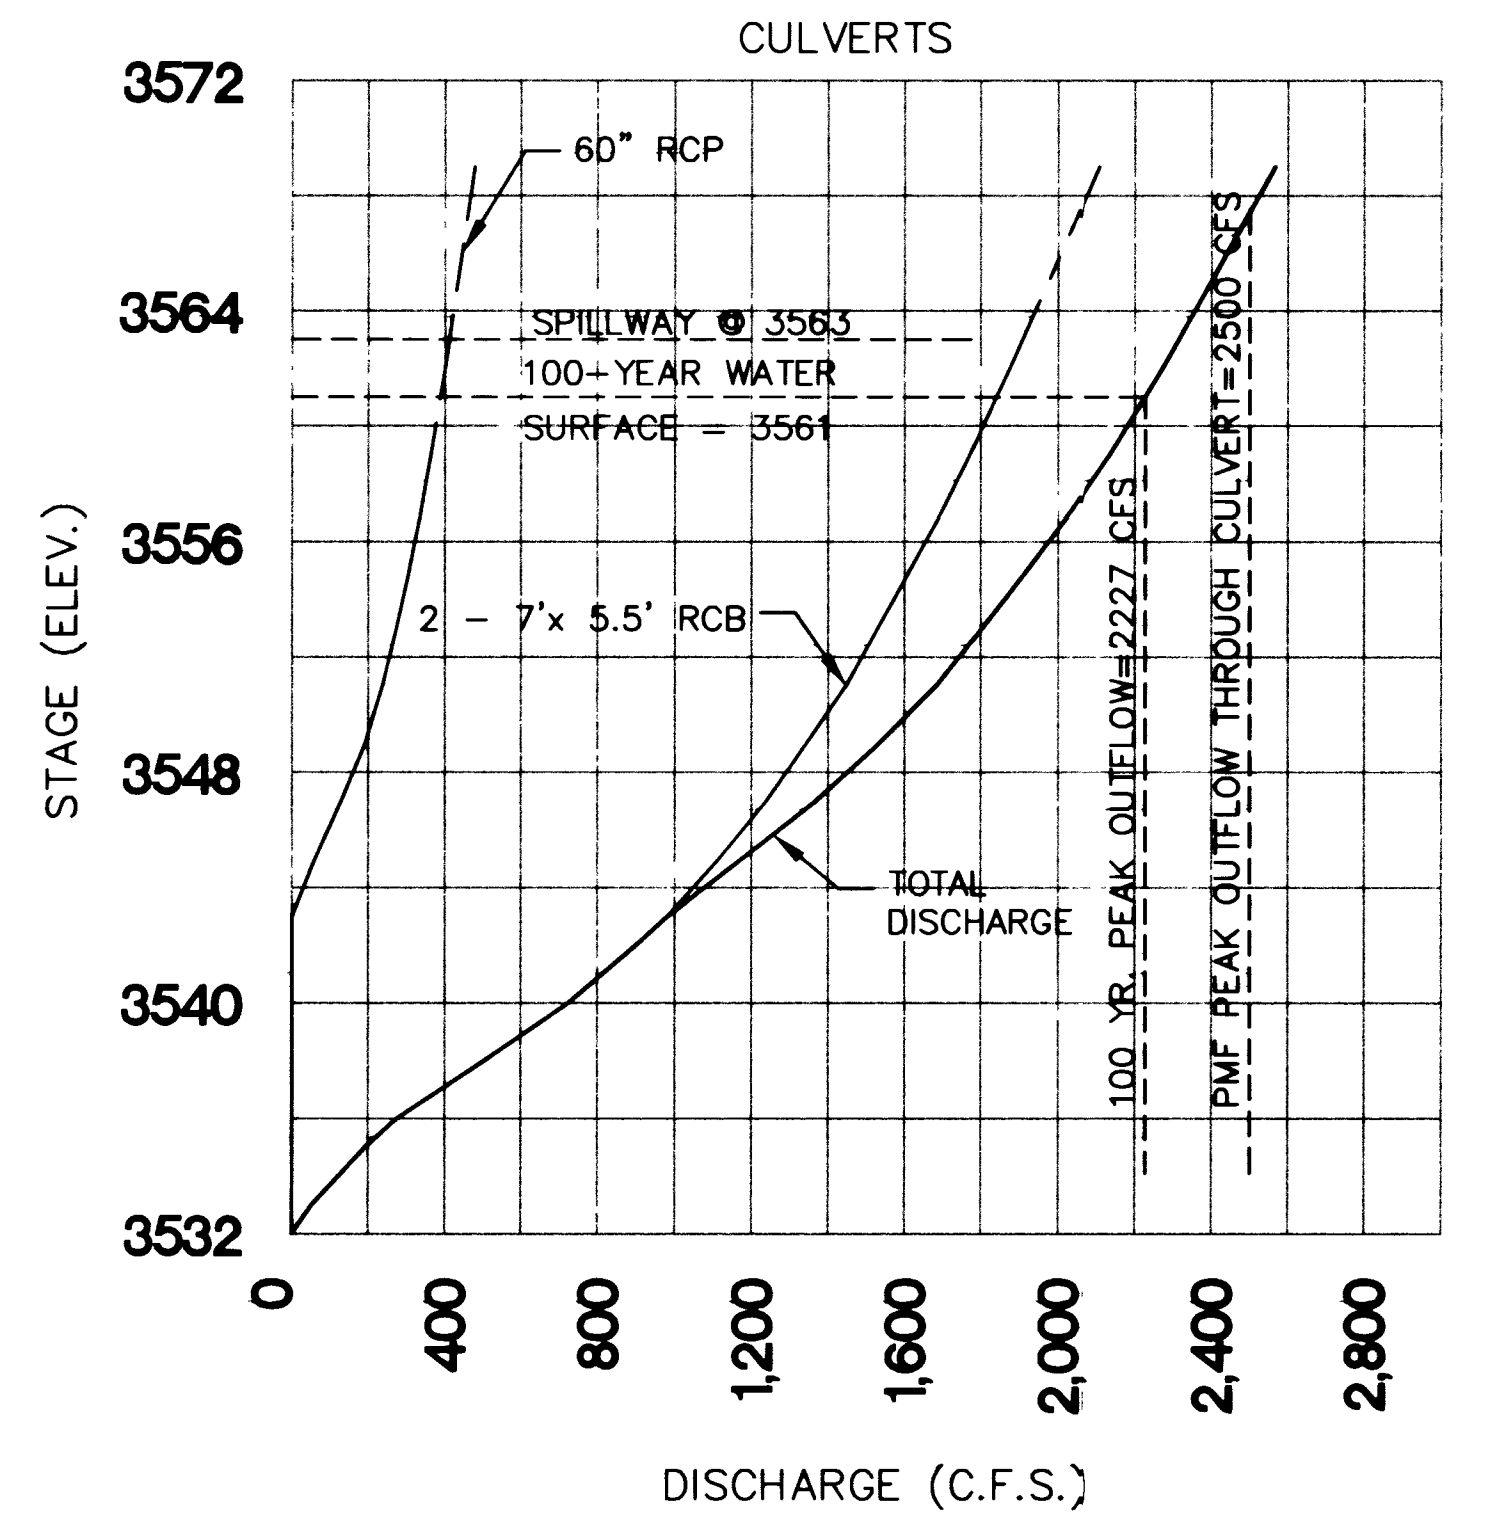

32565

DATE: May 13, 1991

DESIGN: DRB	DRAWN: DRB	CHECK: DRB	ISSUE DATE:	PLOT DATE: 05-22-01	REV. DATE:	DESCRIPTION:
G. C. WALLACE, INC. Engineering/Architecture 1545 S. V. PARKWAY, SUITE 100, LAS VEGAS, NEVADA 89146 TELEPHONE: (702) 804-2000 • FAX: (702) 804-2399			THE HOWARD HUGHES CORPORATION DETENTION BASIN NO. 5 EXPANSION AND DIVERSION BERM STAGE RELATIONSHIPS			
SHEET C-4			4 OF 24 SHEETS			