





10-7-74

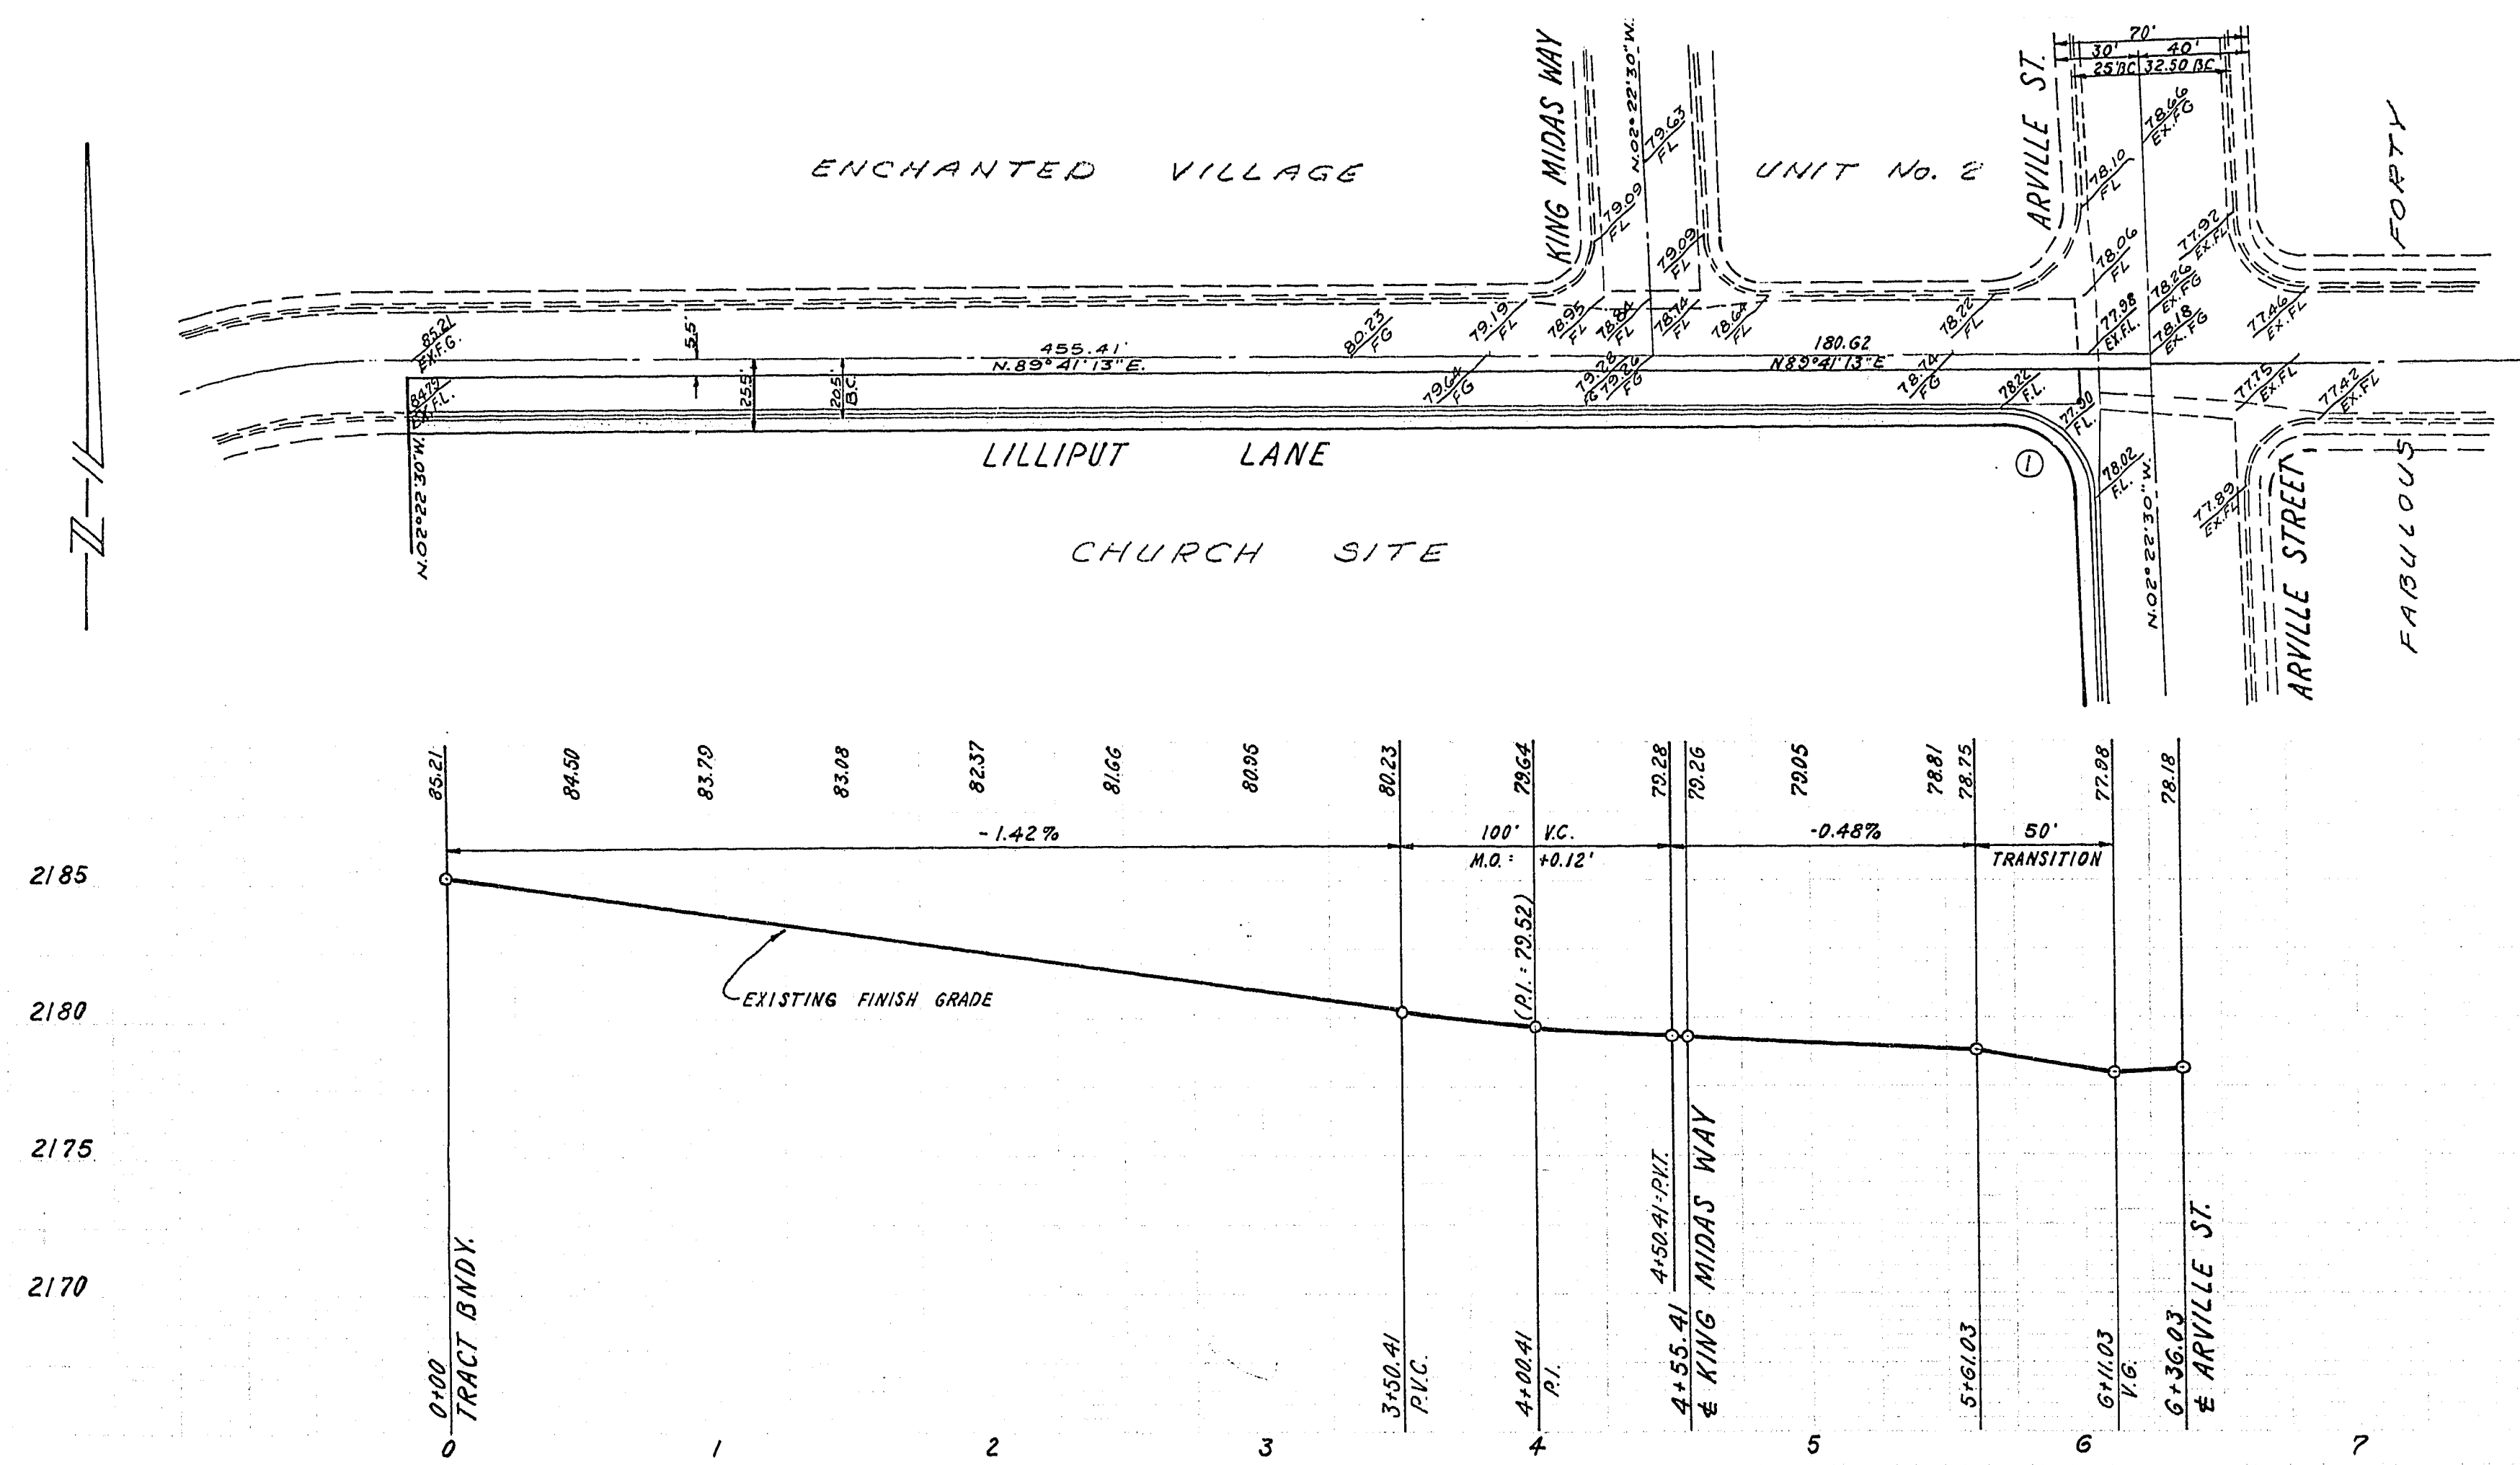

2185
2180
2175
2170

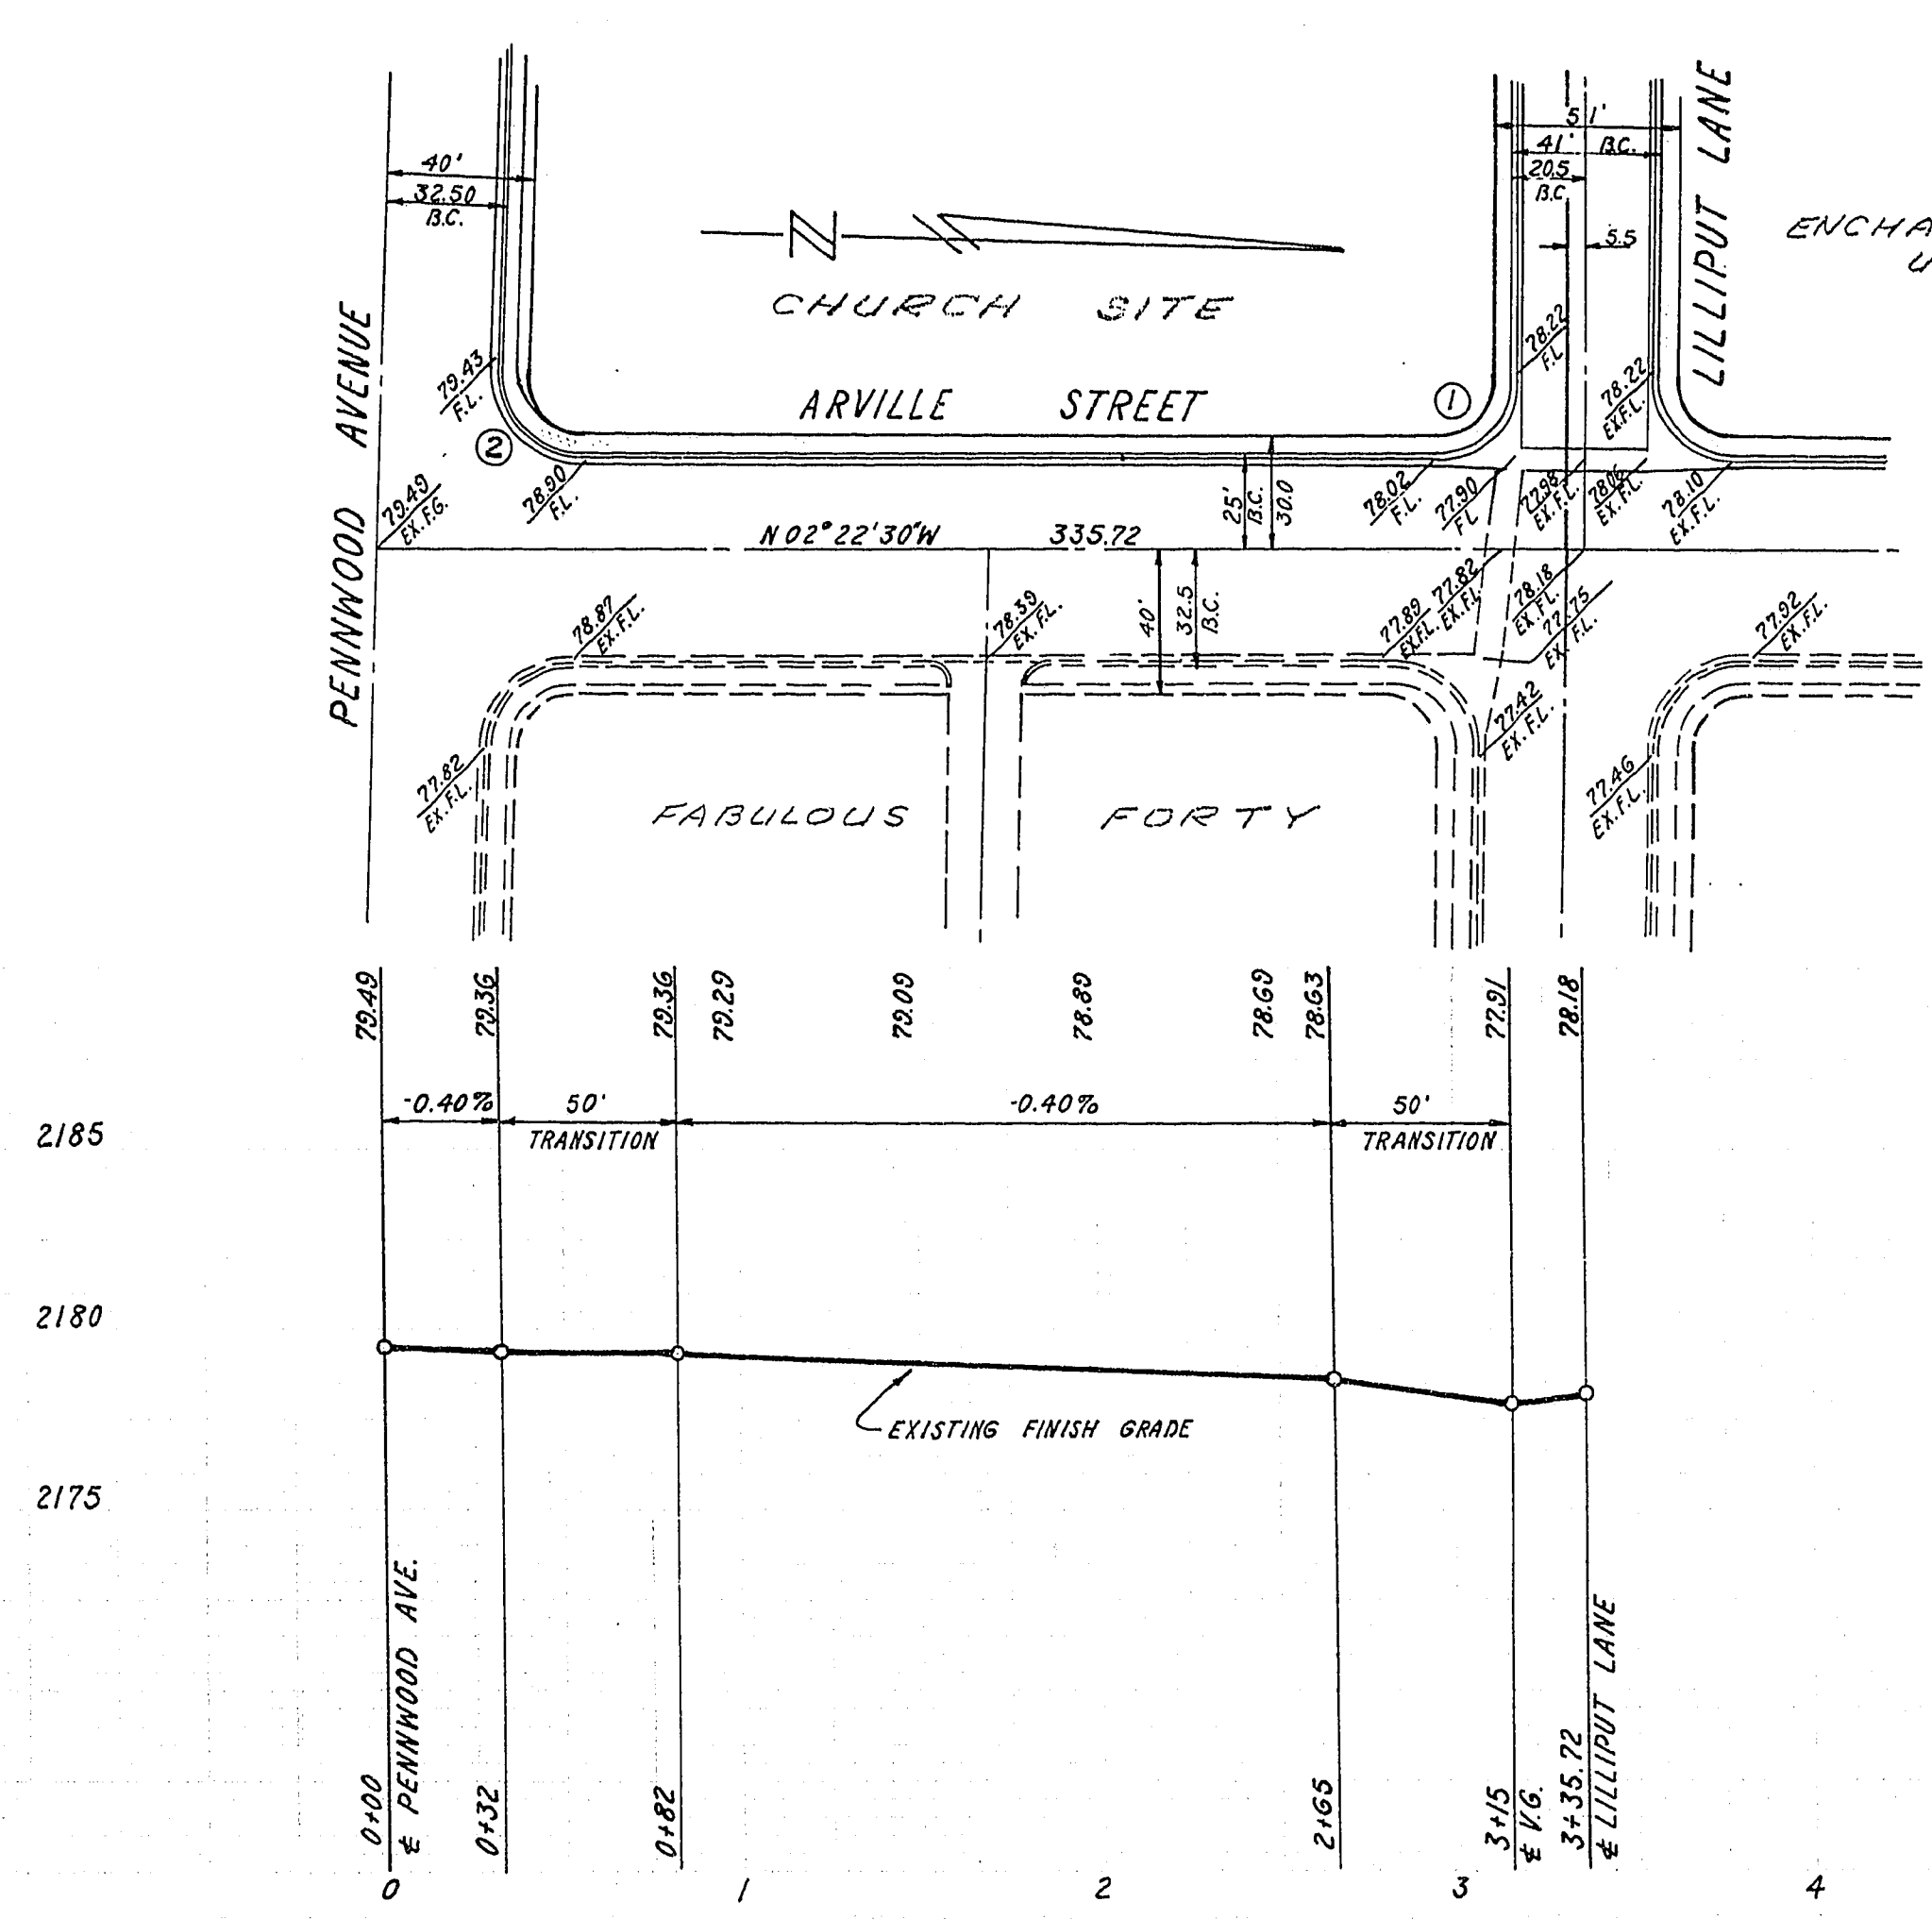

2185
2180
2175

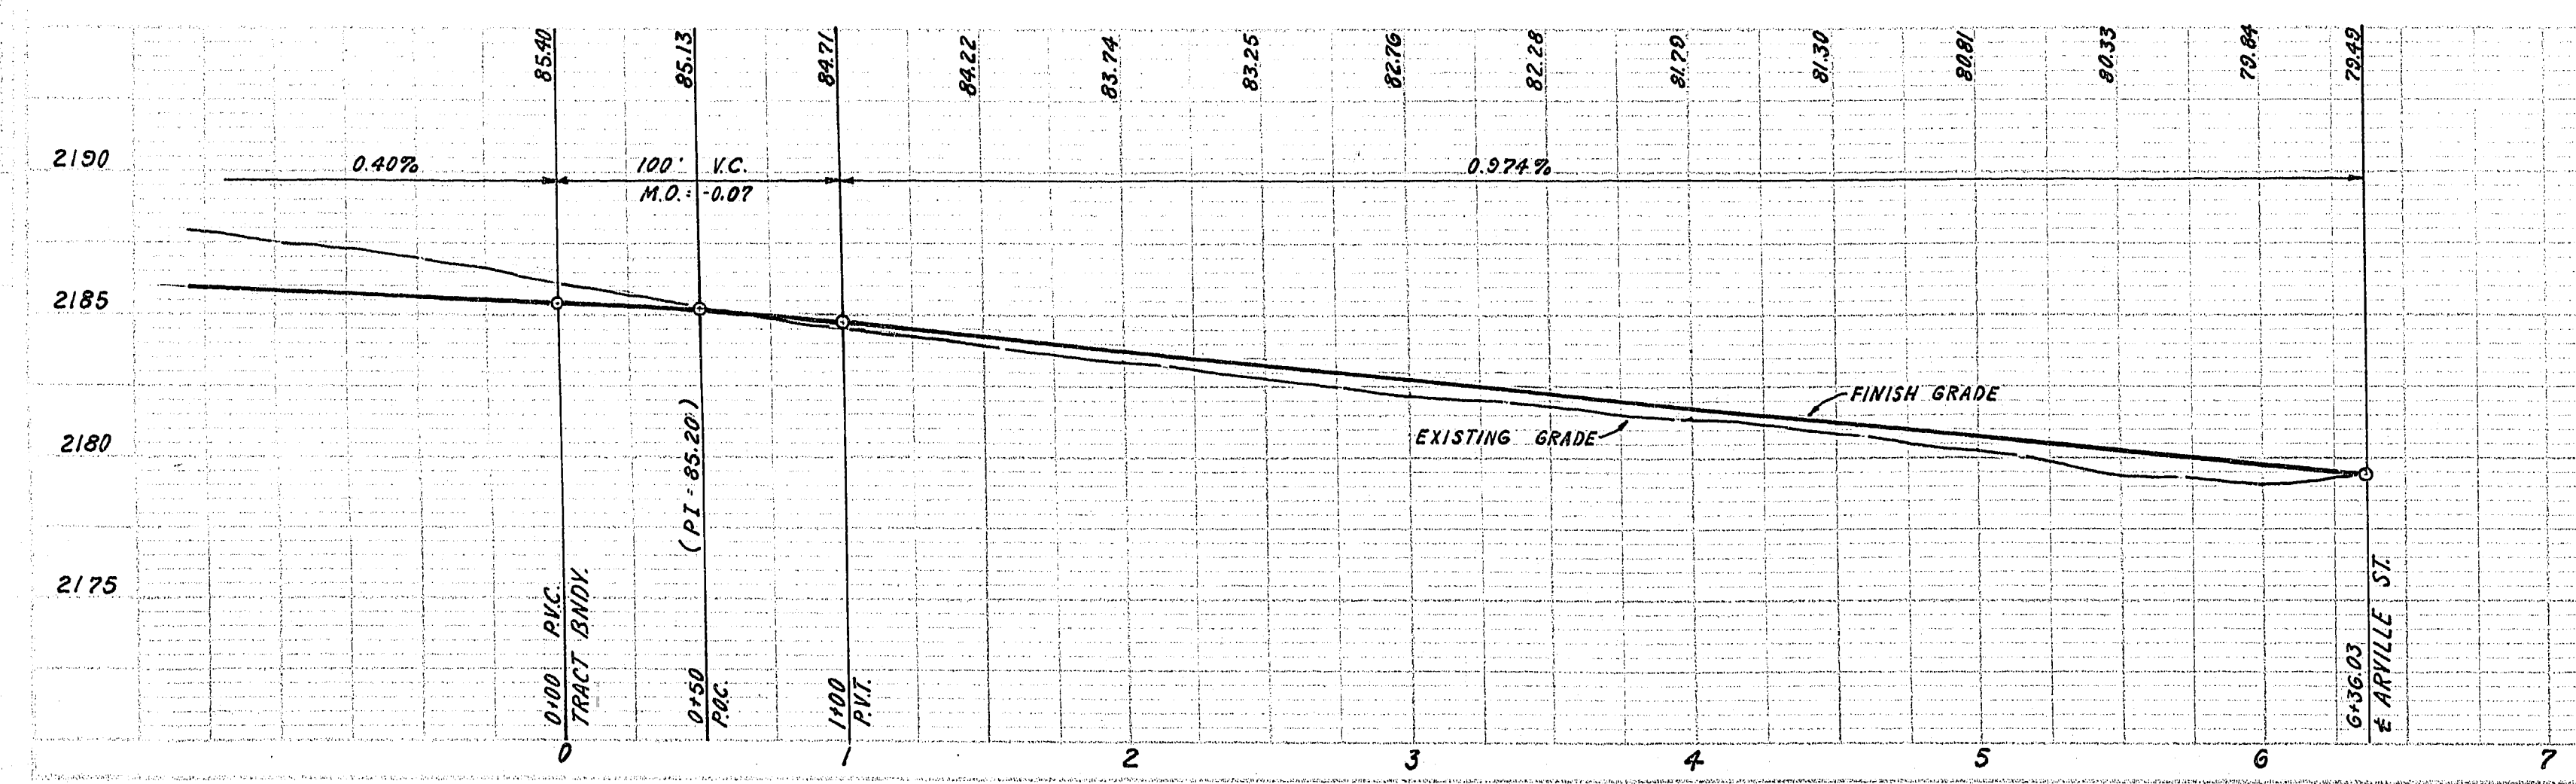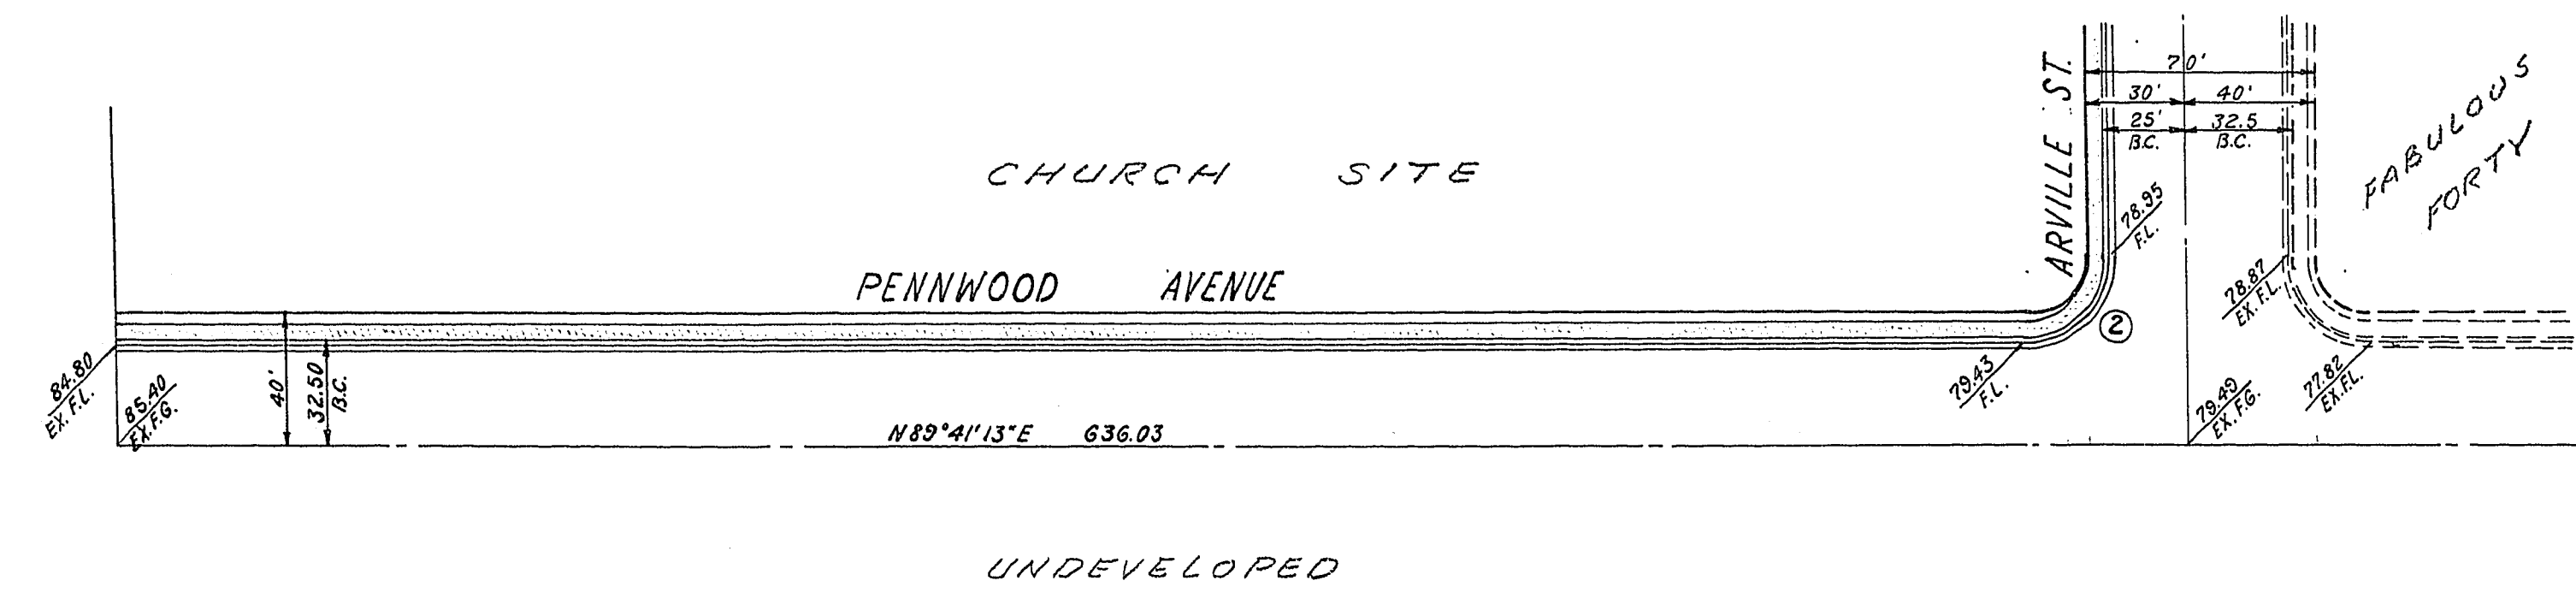

2190
2185
2180
2175

APPROVALS
CITY ENGINEER _____ DATE _____
FIELD ENGINEER *James A. Rankin* 6-13-63 DATE _____

- LEGEND
② CURVE NUMBER
22 LOT NUMBER
B.C. BACK OF CURB
F.L. FLOW LINE
F.G. FINISH GRADE
--- # OF STREET

CURVE DATA

NO.	BCR	Δ	T	C	L
1	30.0	87° 56' 17"	28.94	41.66	46.04
2	30.0	92° 03' 43"	31.10	43.18	48.20

ESTIMATE OF QUANTITIES

	LIN. FT.
CURB & GUTTER	
SIDEWALK	SQ. FT.
VALLEY GUTTER	SQ. FT.
A.C. PAVE - 2"	SQ. YD.

ENCHANTED VILLAGE CHURCH SITE

CHECKED <i>RR</i>	APPROVED <i>R Kraemer</i>	DRAWN <i>RR</i>
DATE 6/11/63		DESIGNED <i>RR</i>

STREET PLAN & PROFILE

SCALE: HORIZONTAL: 1"=50'-VERTICAL: 1"=5'

SHEET 1 OF 2

Kraemer Engineering Co. - Las Vegas, Nevada

6-19-63

107 y 1362