

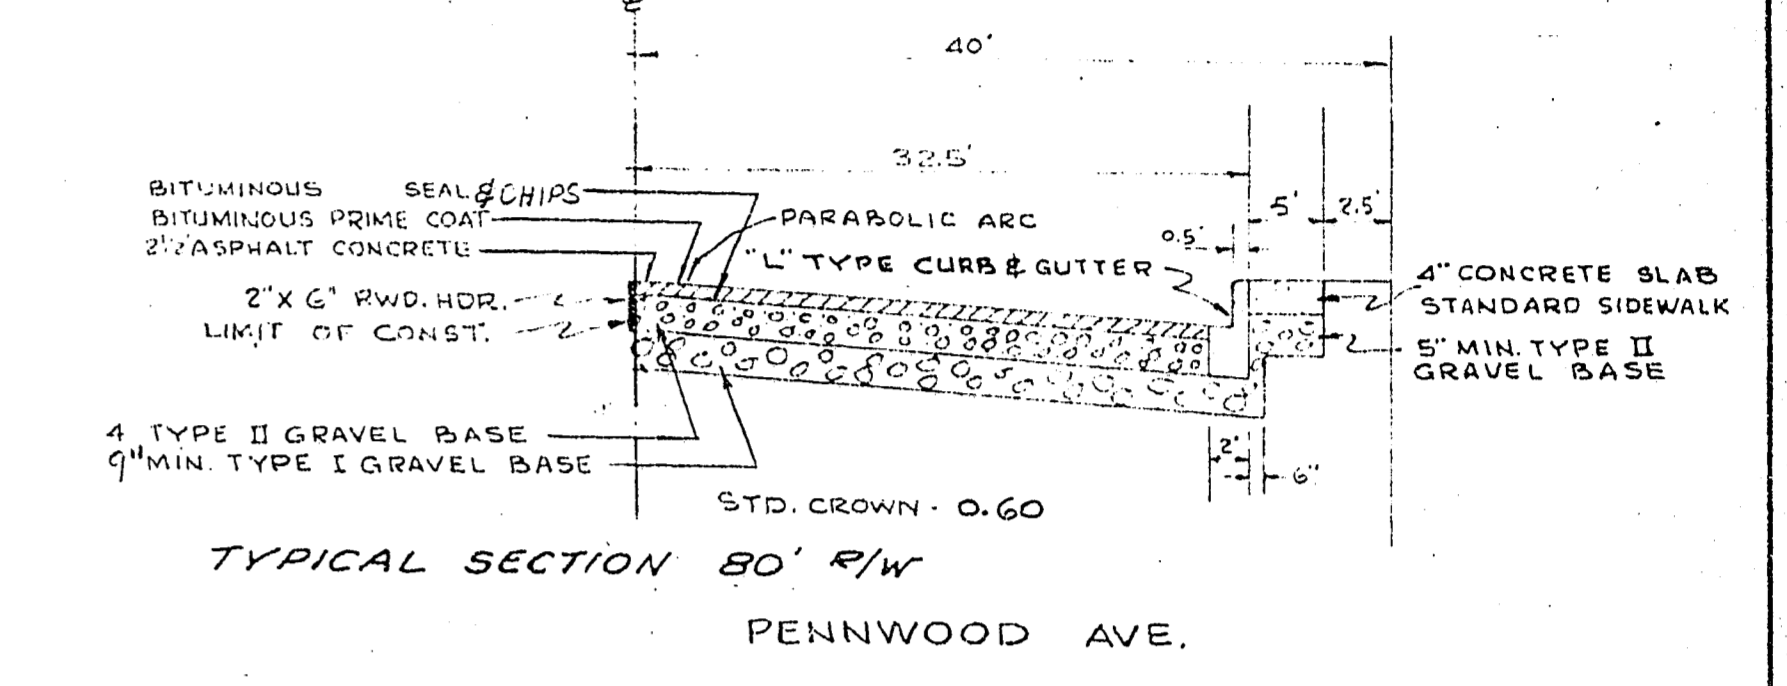
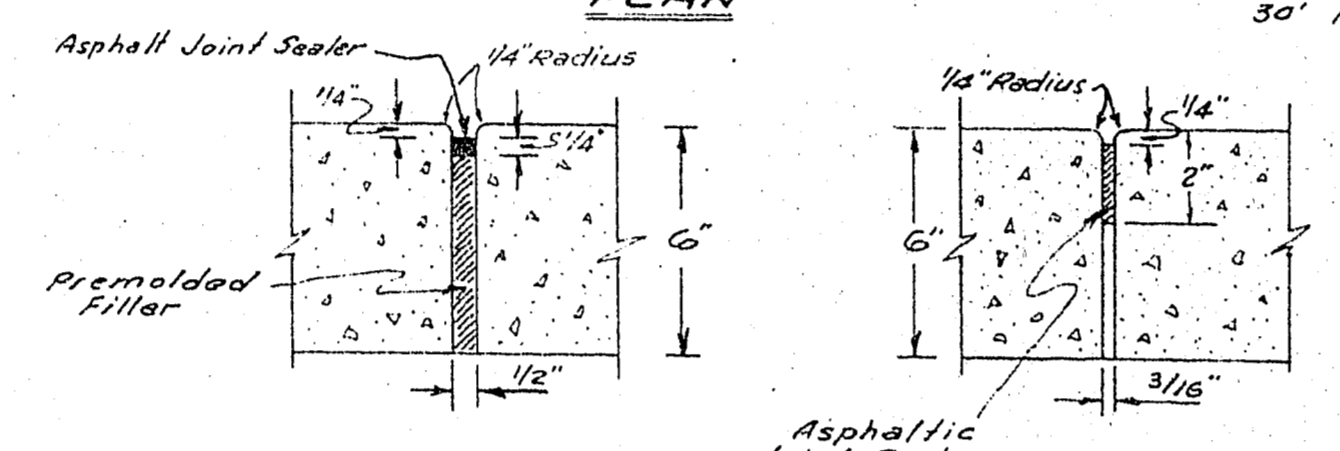
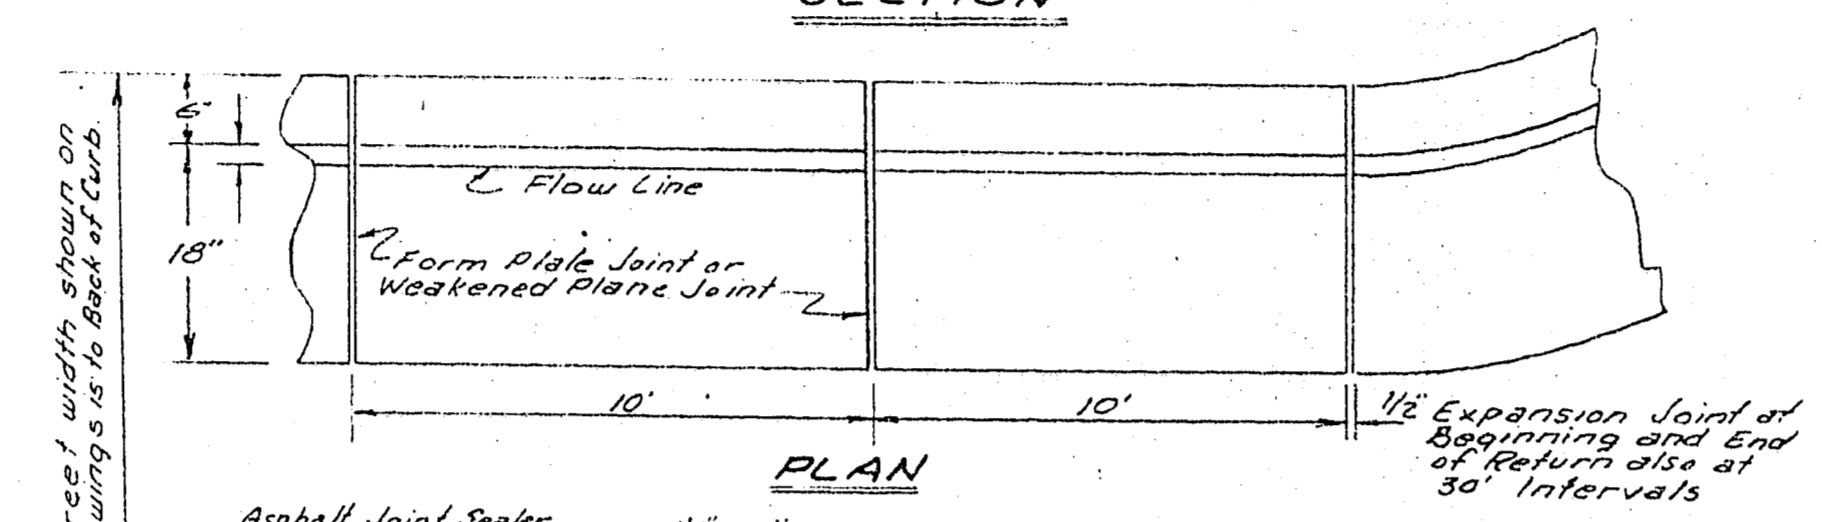
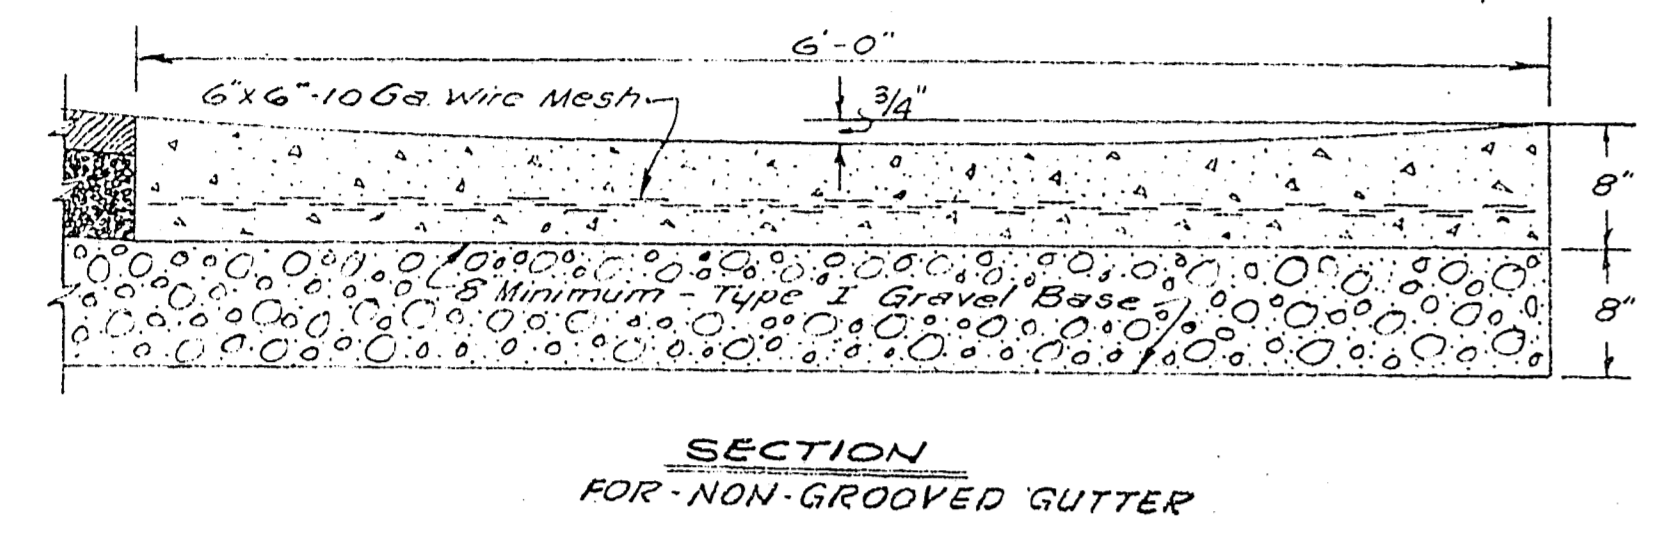
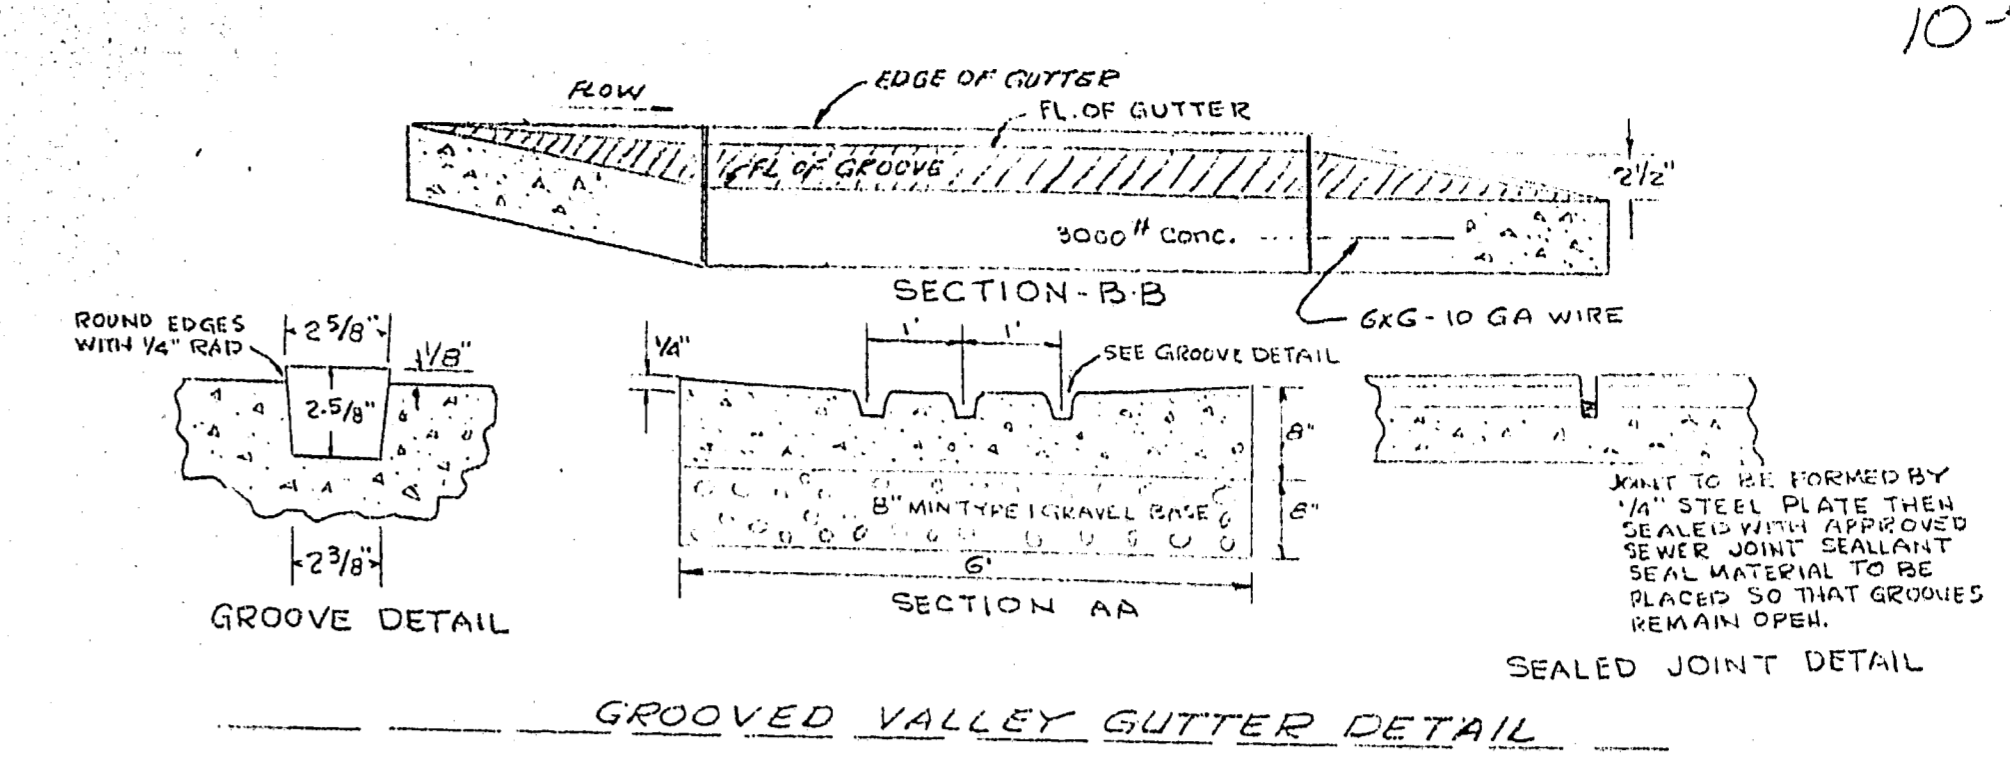
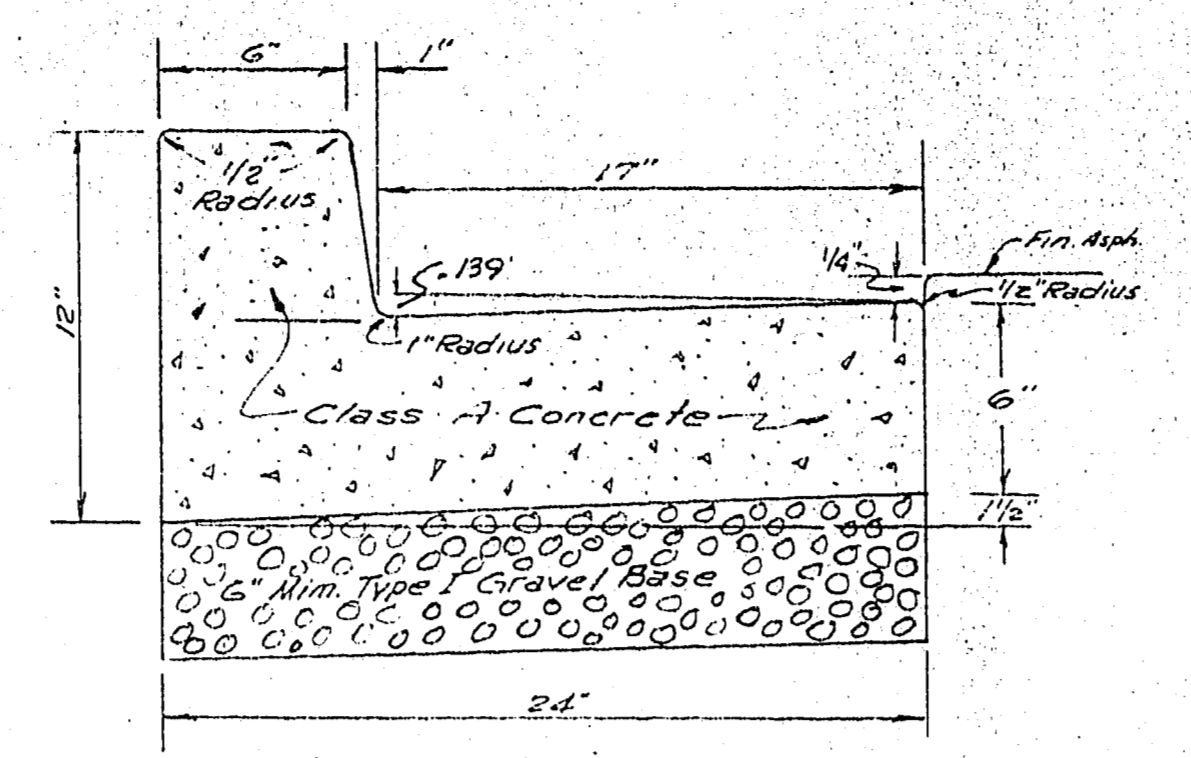
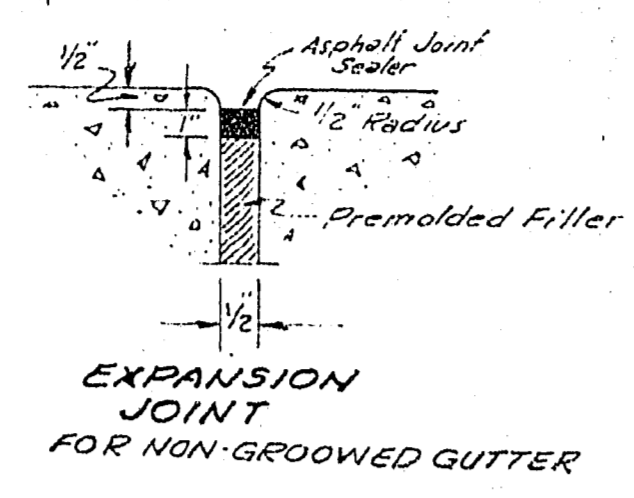
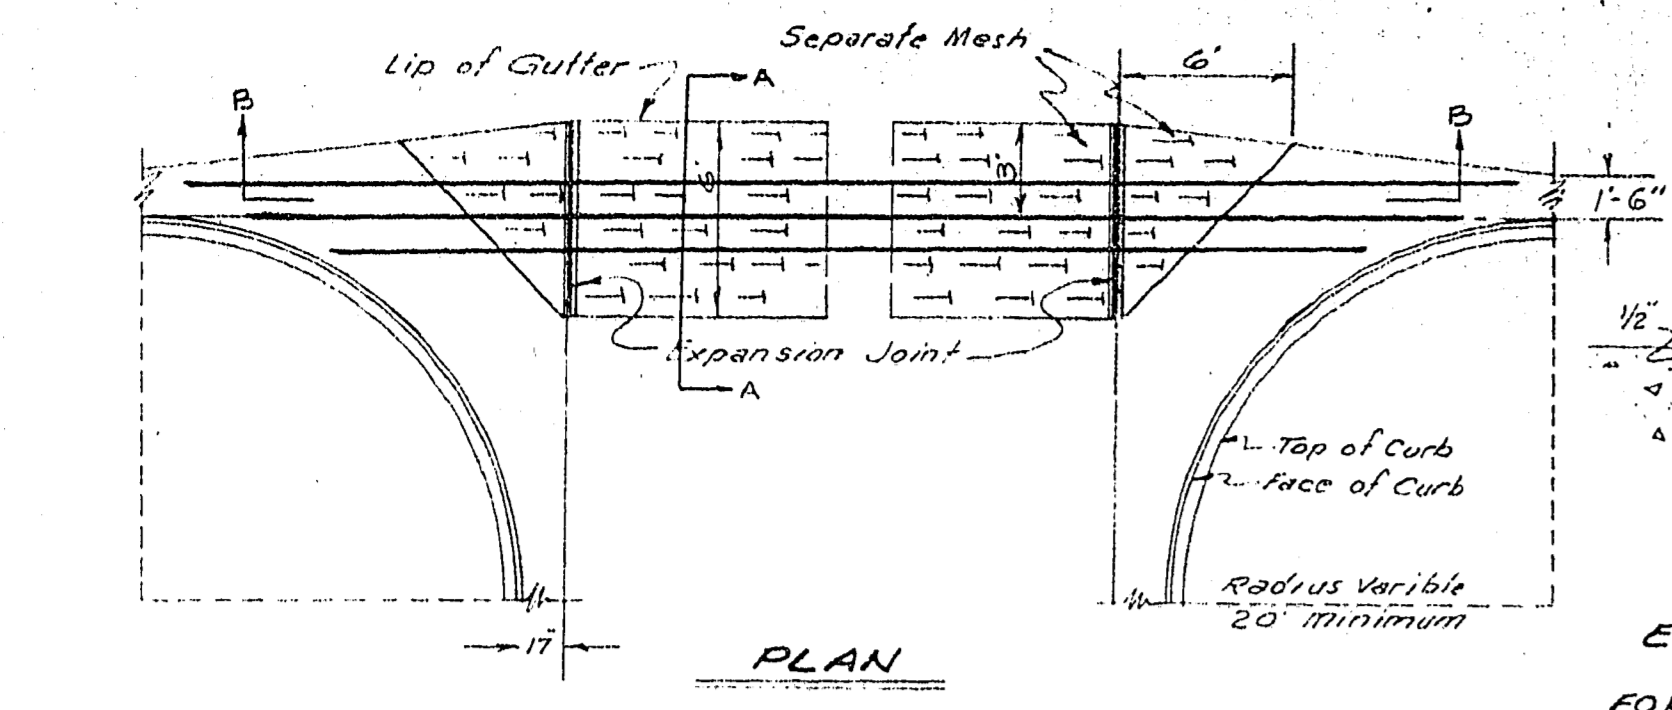









10-7-25

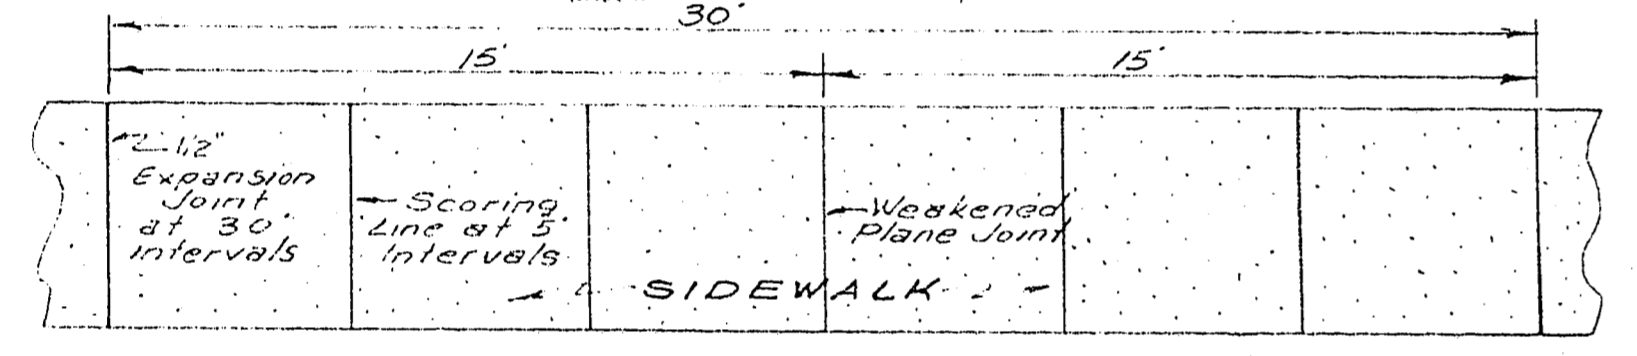



VALLEY GUTTER AND CURB RETURN

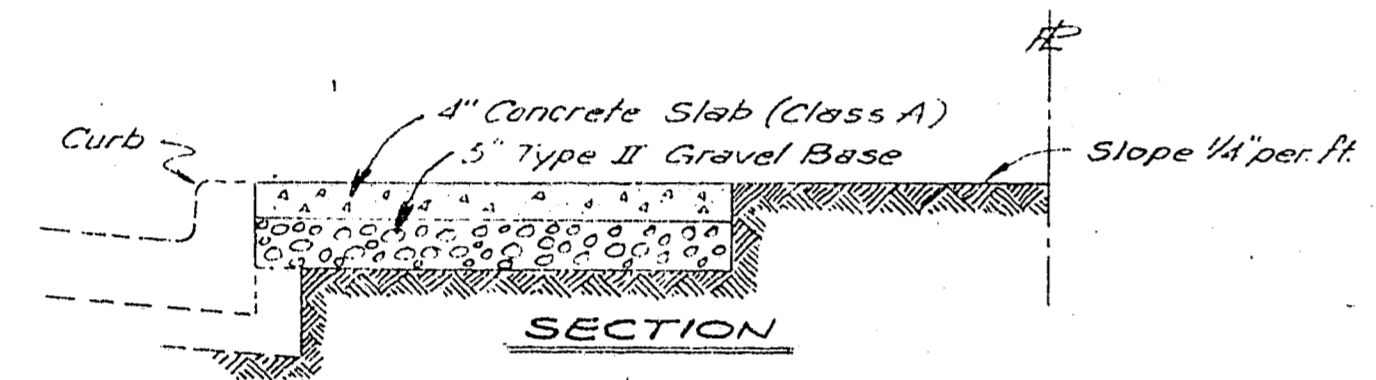

"L" TYPE CURB AND GUTTER

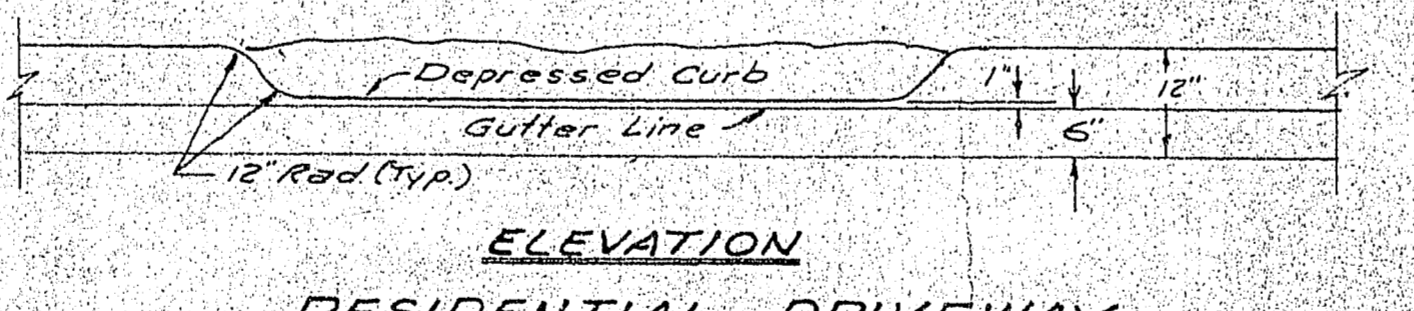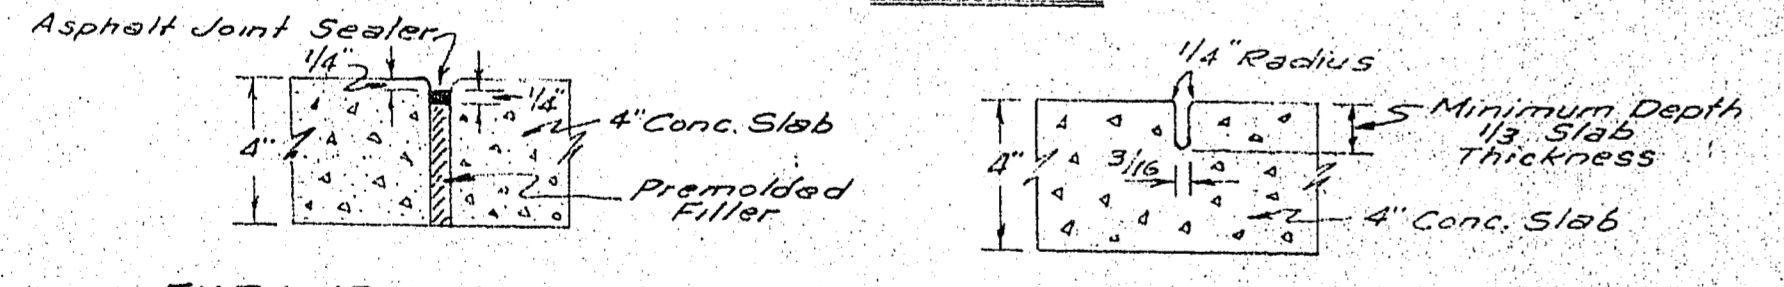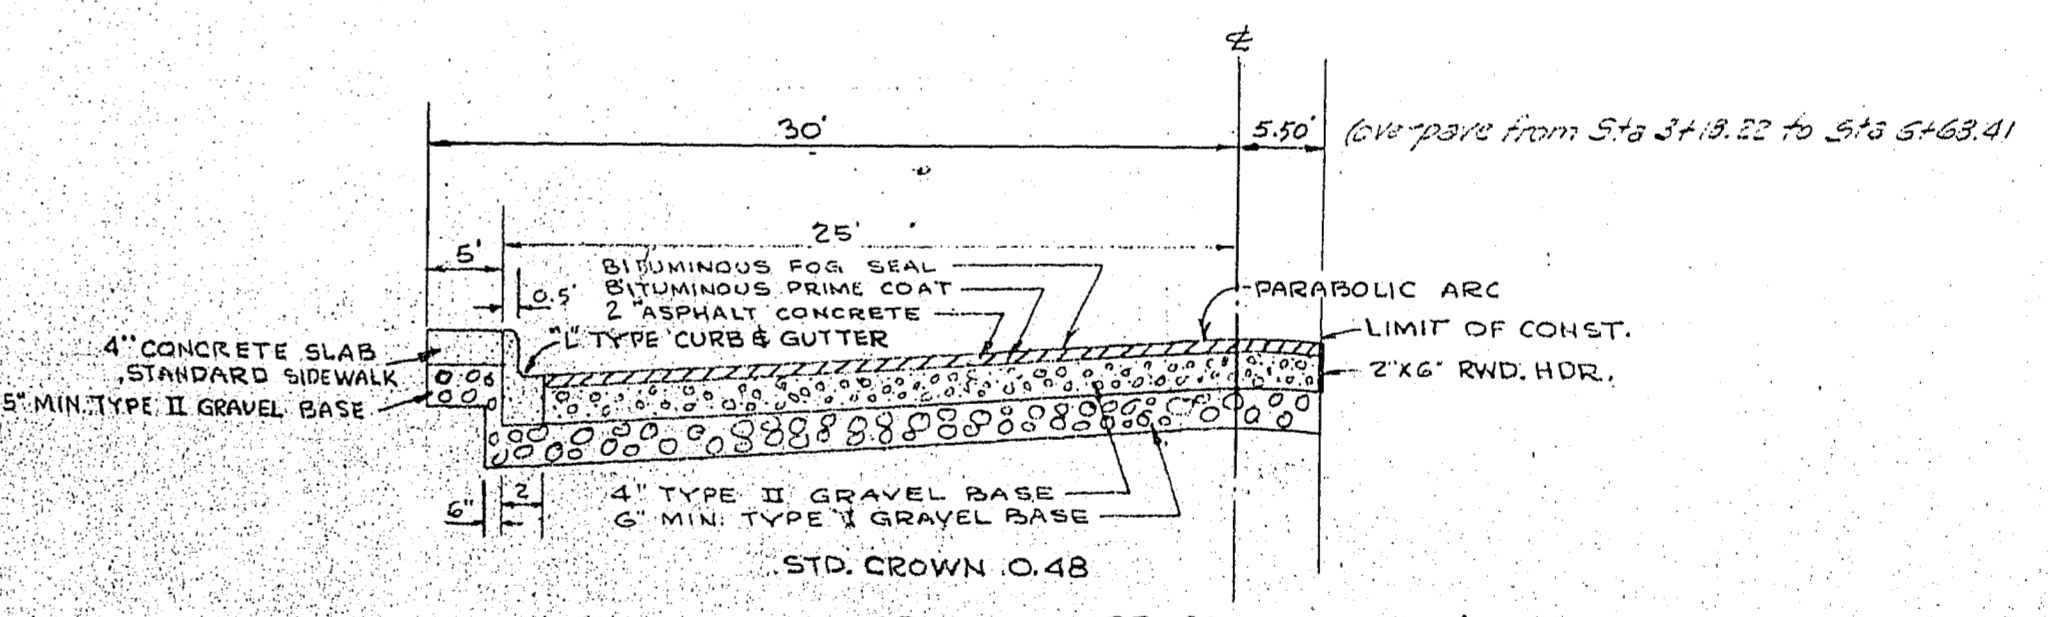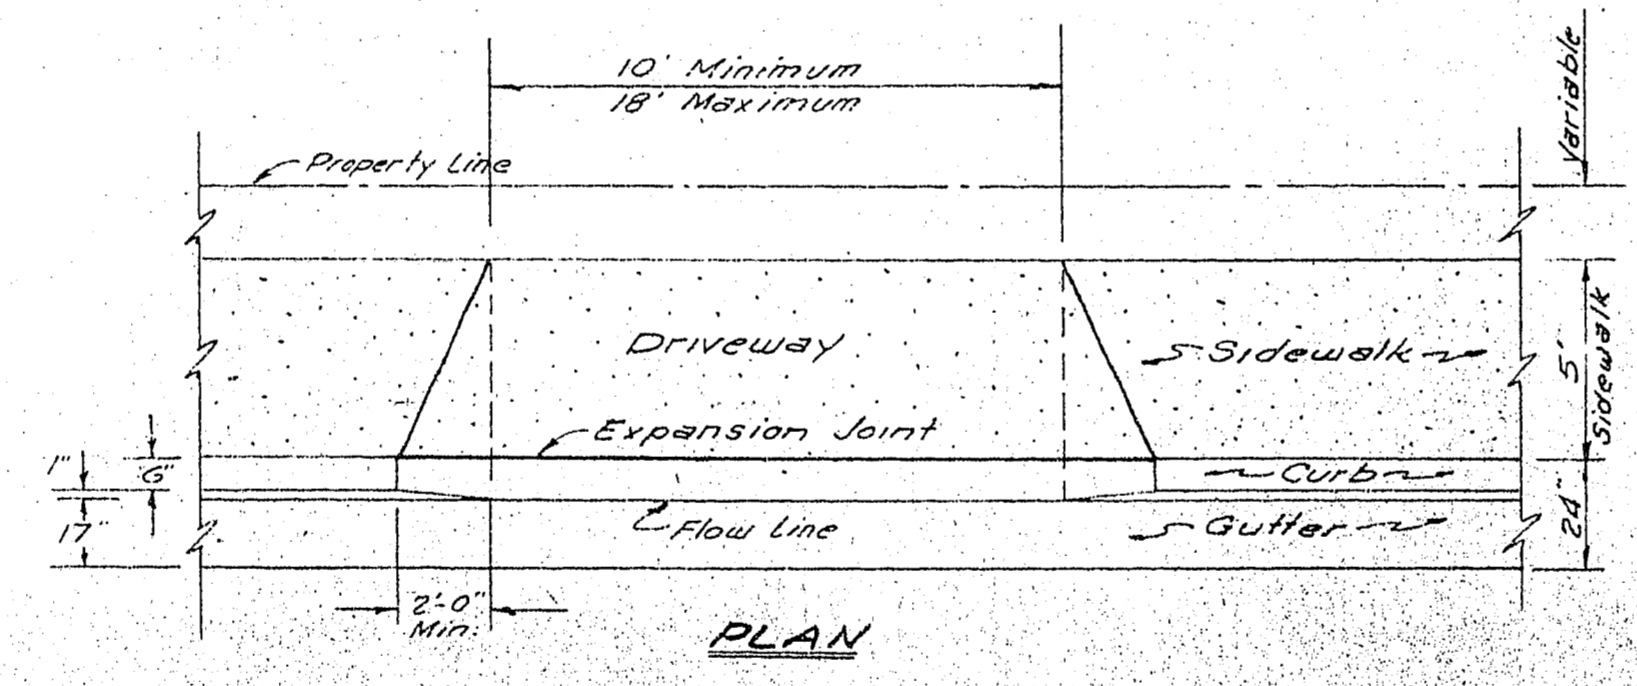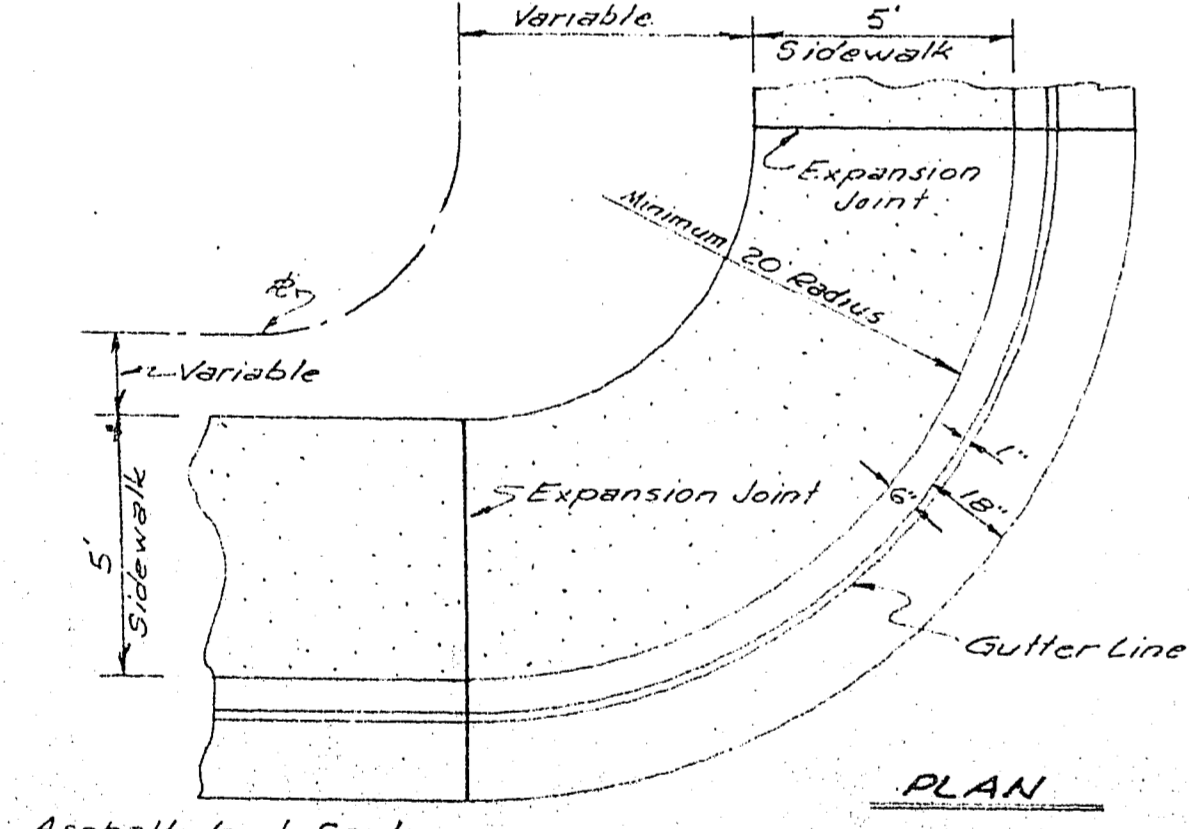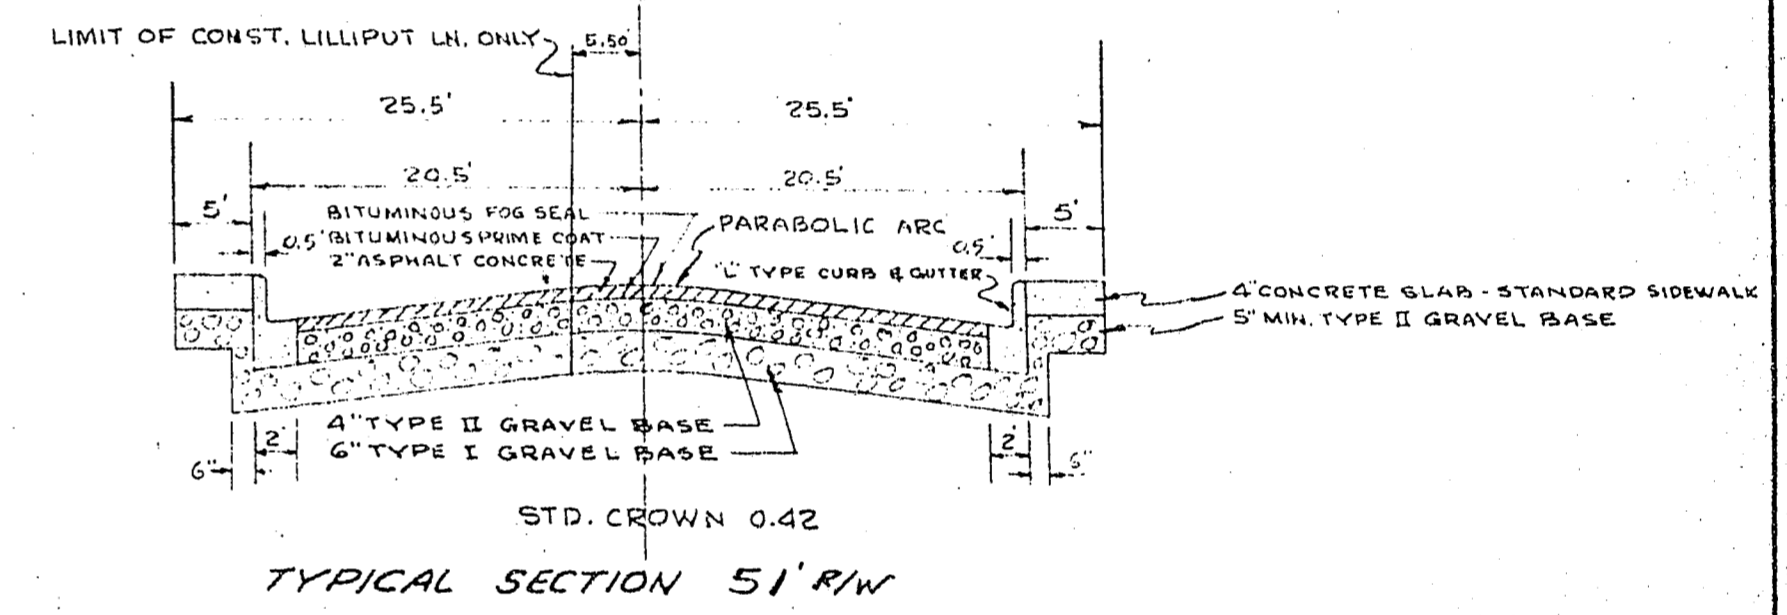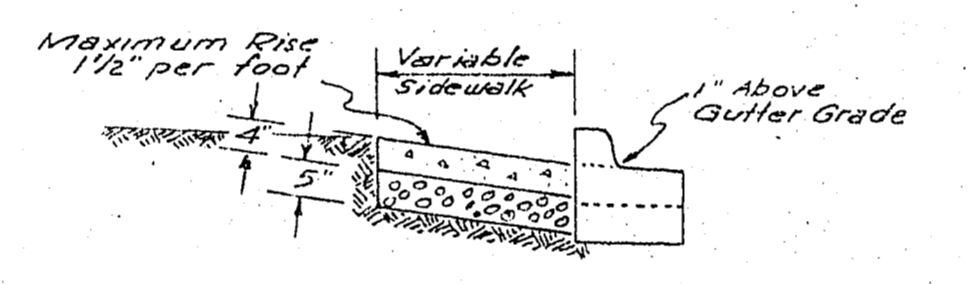

RESIDENTIAL SIDEWALK

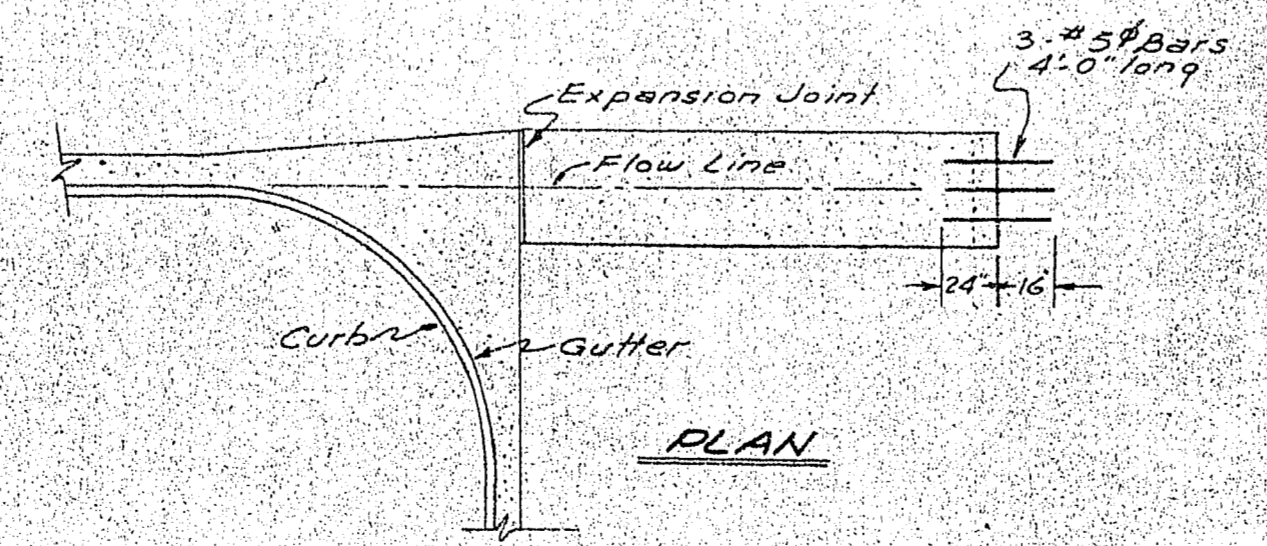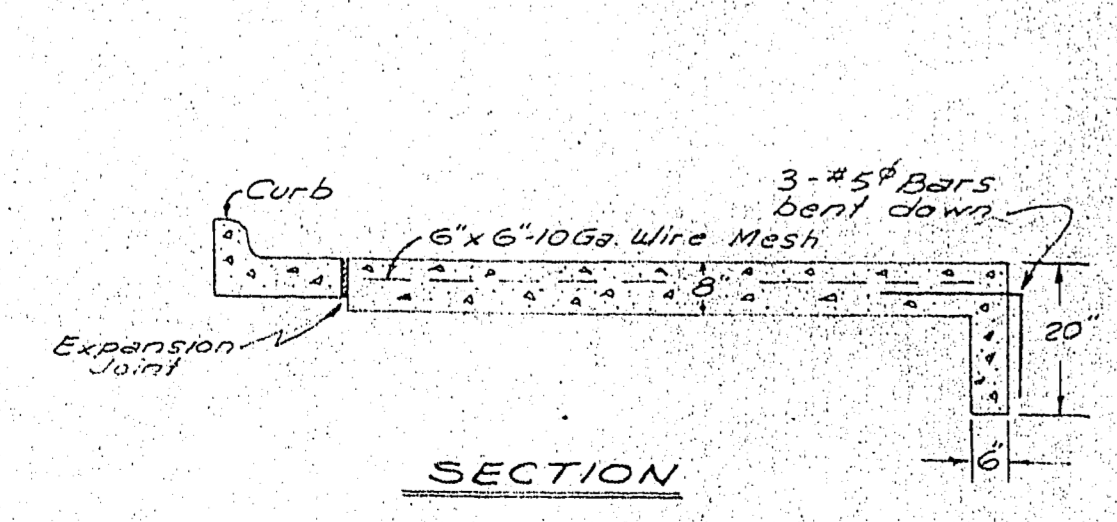

DETAIL OF HALF VALLEY GUTTER

ENCHANTED VILLAGE UNIT No. 2 CHURCH SITE			
CHECKED DATE 6/11/63	APPROVED Kraemer	DRAWN R.L.K.	DESIGNED R.L.K.
TYPICAL STANDARDS			
No Scale		SHEET 2 OF 2	
Kraemer Engineering Co. Las Vegas, Nevada			

6-19-63