



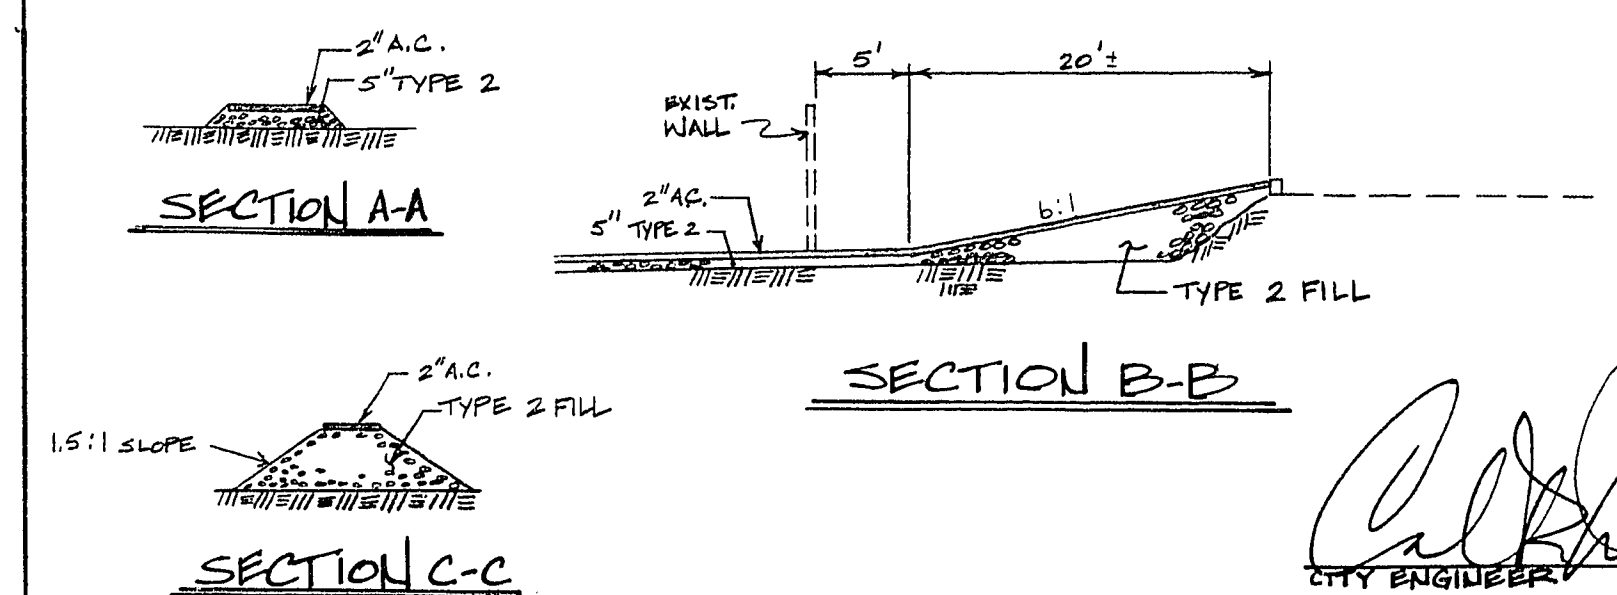

City of Las Vegas, Nevada
Department of Design and Development
 Thomas B. Graham, AICP, RLA, Director

DESIGN BY: _____ DATE: _____
 DRAWN BY: _____ DATE: _____

NO.	REVISIONS	DATE

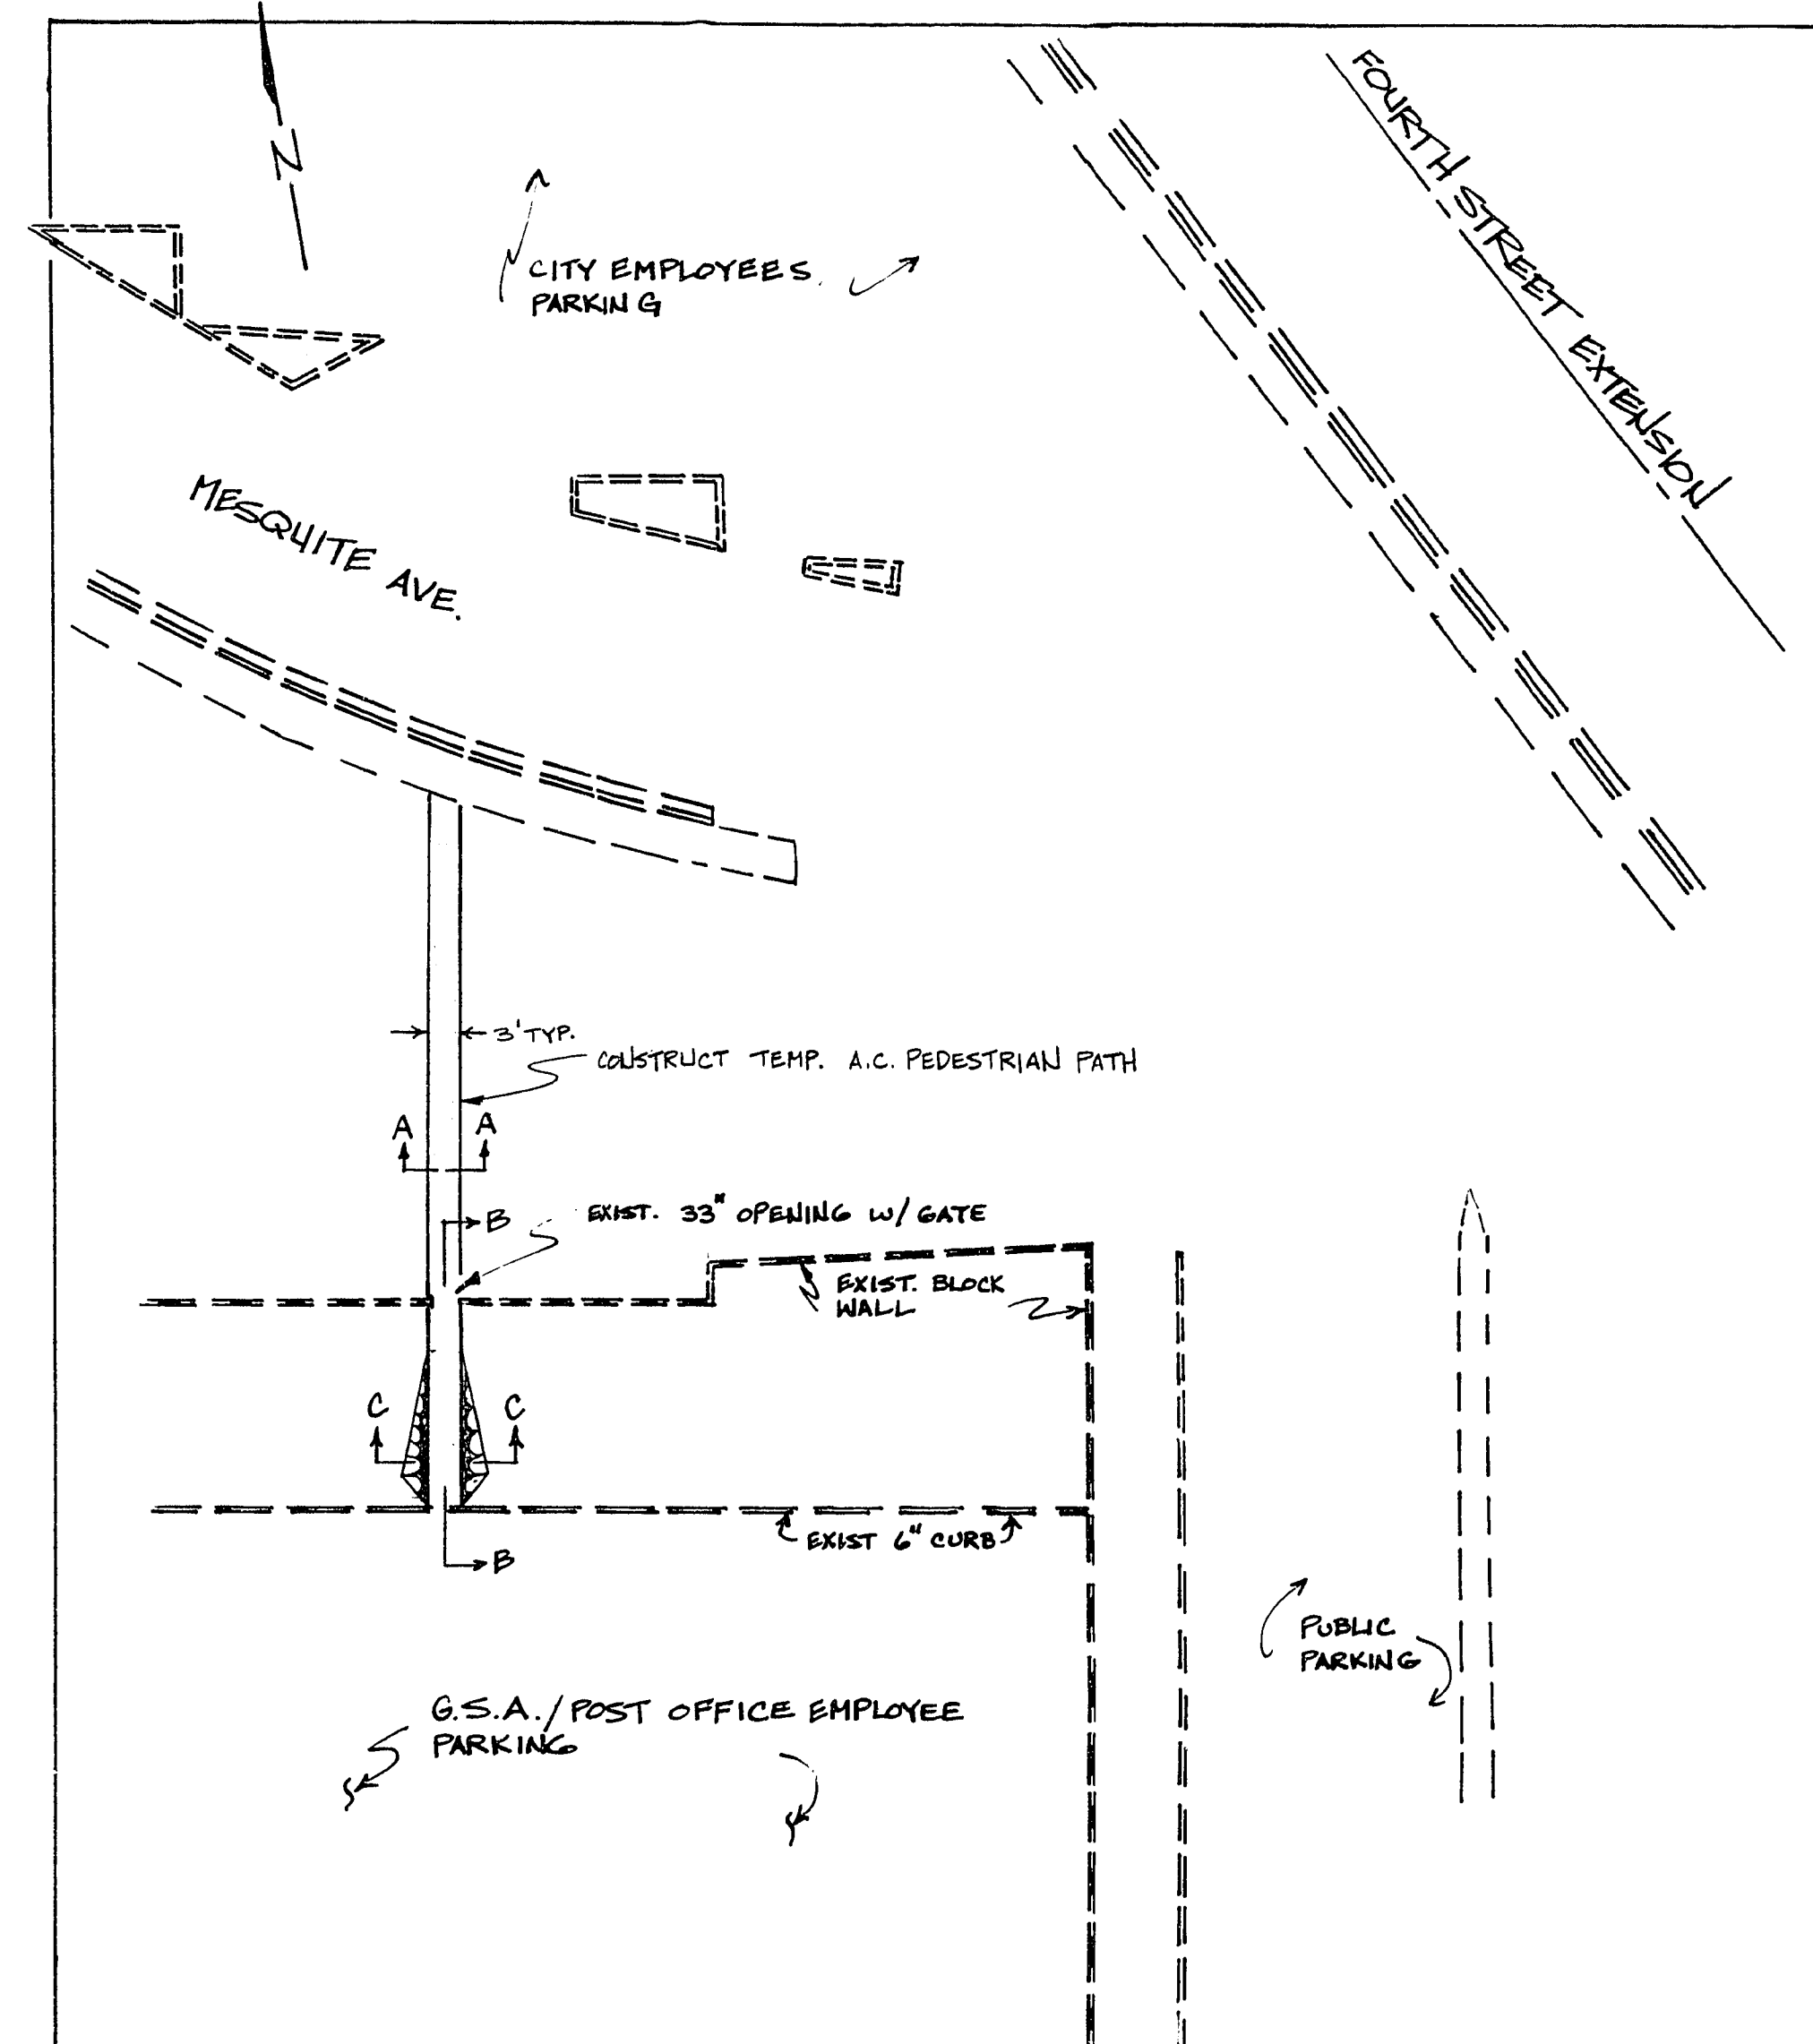

Cal Ball
 CITY ENGINEER 2/4/86
 DATE

CITY OF LAS VEGAS	DOWNTOWN TRANSPORTATION CENTER	SCALE: 1"=20'
DEPT. OF PUBLIC WORKS	OFFSITE IMPROVEMENTS	DESIGN BY: STONE
ENGINEERING DESIGN DIVISION	TEMPORARY A.C. PEDESTRIAN PATH	DATE: 2/86
		DRWG No. 590-2B

PROJECT NO.
DRAWING NO. 590-2B
SHEET OF

30-13-105