

MAP 39

ANGEL PARK

DURANGO

CIMARRON

BUFFALO

ANTELOPE

RAINBOW

INTERCHANGE

MAP 25
CONT. INTO LV. WASH
VEGAS DRIVE

WASHINGTON

STATE HWY 85

WEST FREMONT



ALTA DRIVE

CONT. MAP 23

235112

MAP 19

MAP 20

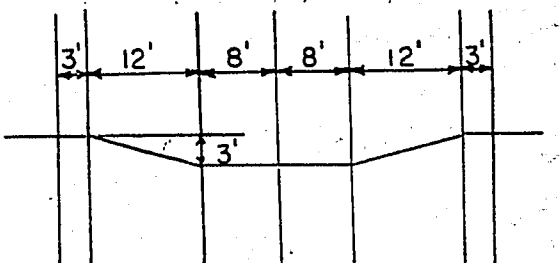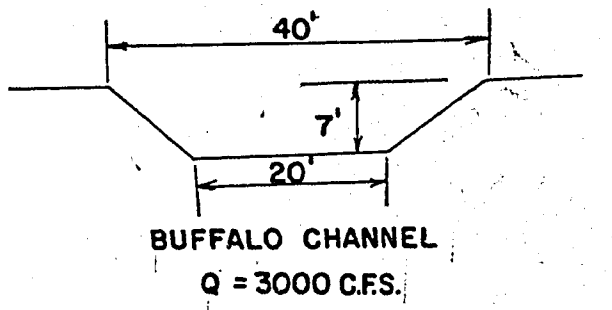

WEST FREMONT-PIAUTE TO BUFFALO
CHANNEL CAPACITY PAVED 800 c.f.s.

LEGEND

- SLUICE GATE
- SURFACE DRAINAGE
- DRAINAGE CHANNEL

CITY OF LAS VEGAS NEVADA ENGINEERING DEPT.		
DRAINAGE MAP NO. 24		
DES. <i>WPA</i>	DATE	SC. (H) 1" = 400'
DR. <i>BARNES</i>	9-8-64	SC. (V) <i>Rev. 11/54</i>
CKD. <i>REV. 2/78</i>		DRAWING NO.
APPROVED BY CITY ENGR.		
L. HAMPTON		327-95