




16-1-46

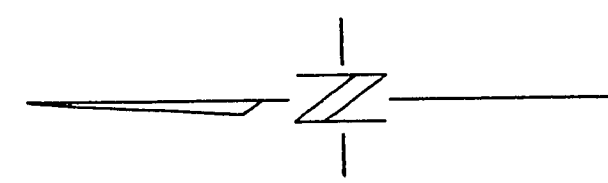

MANHOLE @ GATE OF SEWAGE DISPOSAL PLANT No. 2

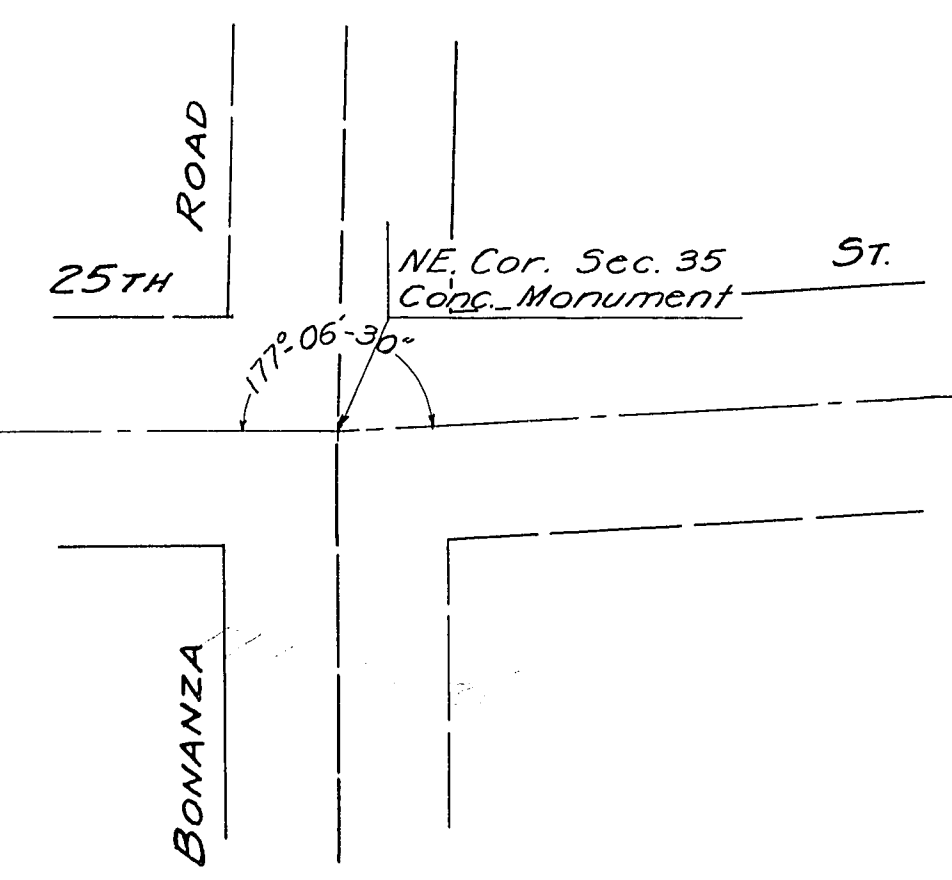

SCALE 1" = 50'  
F.B. 1042-46 TO 48

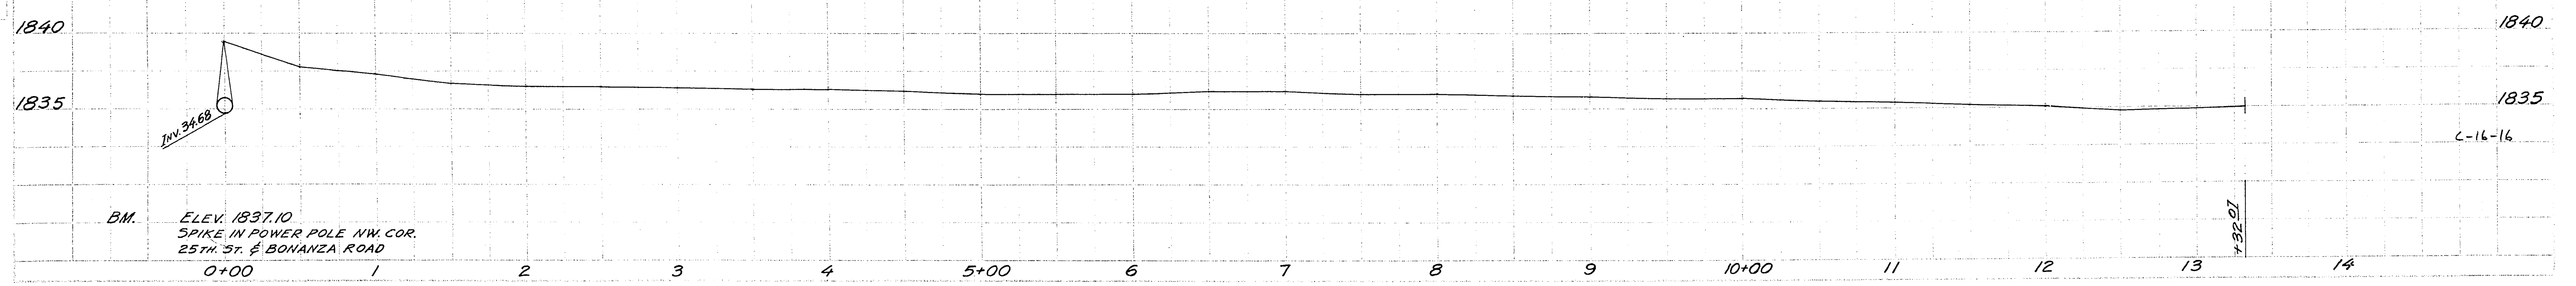

25 TH. ST. - DISPOSAL PLANT #2 TO BONANZA ROAD  
SEWER 307-V57