



SEWER & STREET PLAN-PROFILE
 DESERT PARK NO. 2
 LAS VEGAS, NEVADA

Horizontal Scale : 1 in. = 25 ft.
 Vertical Scale : 1 in. = 2 ft.

DATE: August, 1952

ELEVATION DATUM : City B.M., Elev. = 2023.27, Nail in
 Power Pole at the S.E. Cor. of So. 5th Place.

NOTE: All construction must meet the City
 of Las Vegas specifications.

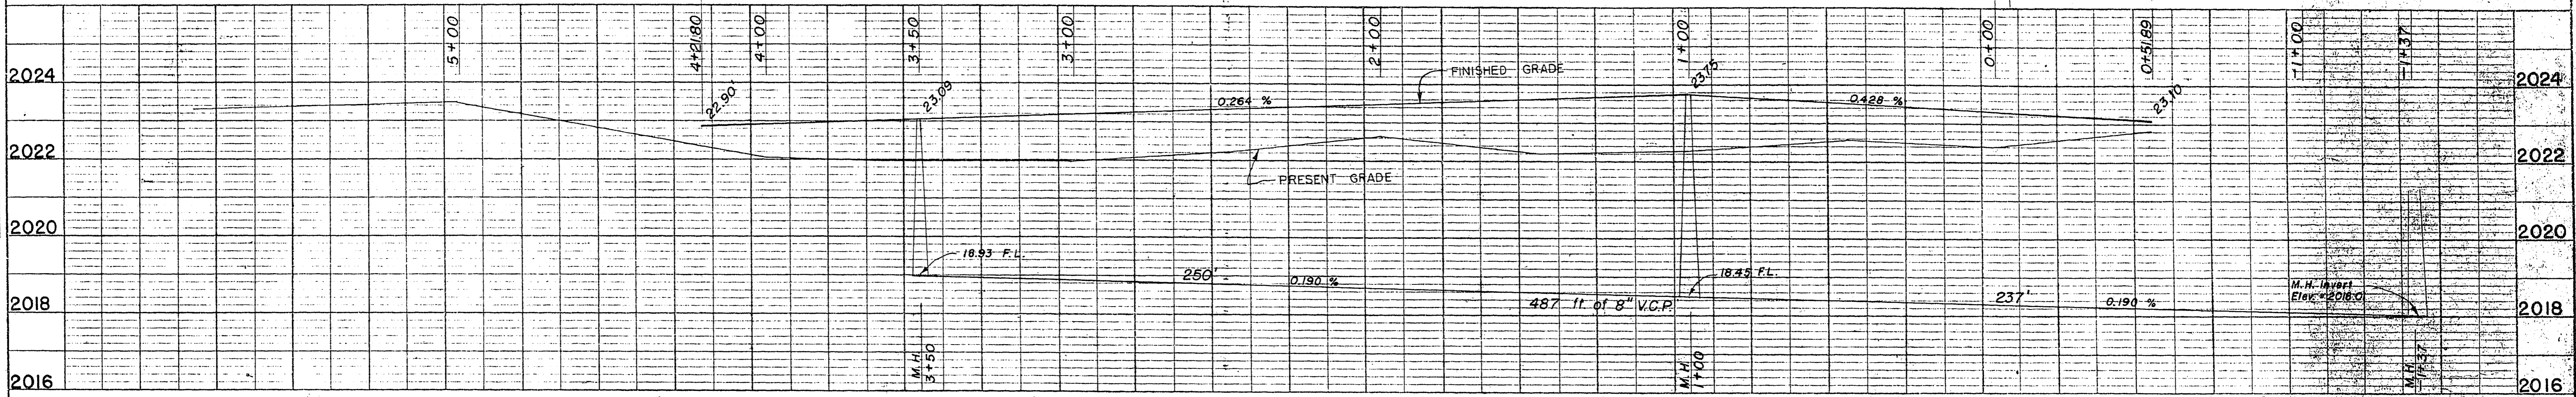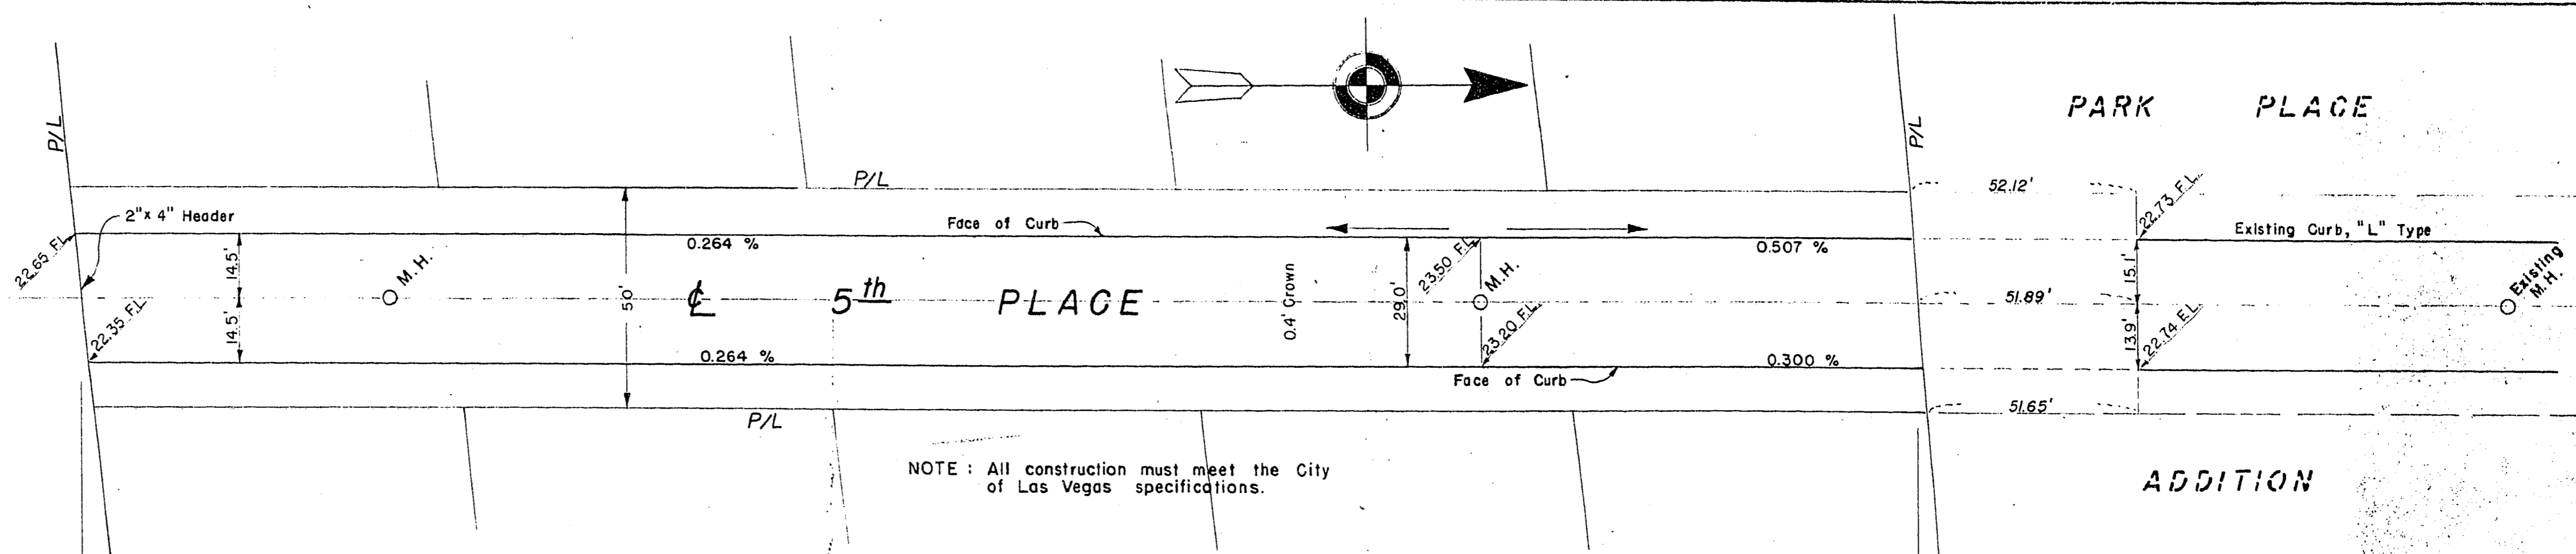

DATE
 BY
 CHECKED
 PLAN
 SURVEYED
 PLOTTED
 NOTE BOOK
 STRUCTURE NOTES

DATE
 BY
 CHECKED
 PROFILE
 SURVEYED
 PLOTTED
 NOTE BOOK
 STRUCTURE NOTES