


* NOTE:
CHEYENNE AVE REQUIRES PERMIT FROM N.D.O.T
* CHEYENNE AVE


NOTE: FOR CURVE DATA
SEE SHEET G

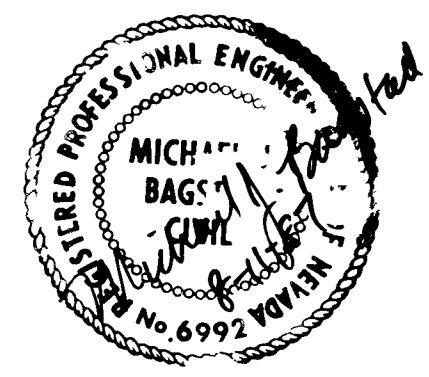

SCALE HORIZ 1" = 50' VERT 1" = 5'		DESIGNED _____ DRAWN _____ CHECKED _____	SUBMITTED _____ RECOMMENDED _____	APPROVED _____ APPROVED _____	R. A. HOMES DESERT BREEZE SUBDIVISION CHEYENNE AVE AND GAREHIME ST STREET IMPROVEMENT PLANS	SHEET 5 OF 10 SHEETS
REV DATE BY DESCRIPTION	R P E NO DATE	R P E NO DATE	R P E NO DATE	DATE	DATE	DATE

JAMES M. MONTGOMERY CONSULTING ENGINEERS, INC.
 1100 EAST SAHARA AVENUE, LAS VEGAS, NEVADA 89104

4.48 1074-1234

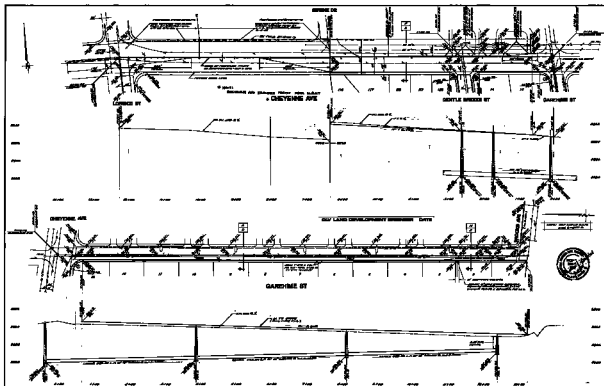

DATE	SCALE	SHEET	PROJECT	OWNER	DRAWN	CHECKED	DATE	BY	S. A. BOND	1917
	DATE									