

CROWN CASTLE NG WEST, INC.

CITY OF LAS VEGAS

VSUM01m3 FIBER OPTIC CABLE IMPROVEMENTS IN SUMMERLIN

**DEL WEBB BLVD.
(205 FT. WEST OF GOLFSIDE DR.)
LAS VEGAS, NV 89134**


SHEET INDEX

DRAWING NO.	DESCRIPTION
C1	COVER SHEET
C2	GENERAL NOTES
C3	IMPROVEMENT PLAN SHEET - VSUM01m3
C4	PROFILES
C5	DETAIL SHEET
C6	DETAIL SHEET
C7	DETAIL SHEET

PROJECT SUMMARY

THE PROJECT PROPOSES TO INSTALL A KATHREIN KS 840 10510 ANTENNA ON AN EXISTING STREET LIGHT POLE LOCATED ON THE SOUTHWEST CORNER OF DEL WEBB BOULEVARD AND GOLFSIDE DRIVE. FIBER OPTIC CABLE SHALL RUN UNDERGROUND FROM AN EXISTING TEL MANHOLE WEST INTO A PROPOSED VAULT THEN UP INTO THE EXISTING STREET LIGHT TO A POLE MOUNTED SHROUD

TOTAL LENGTH OF UNDERGROUND FIBER OPTIC CABLE WITHIN CITY OF LAS VEGAS RIGHT-OF-WAY = ±11 FEET.

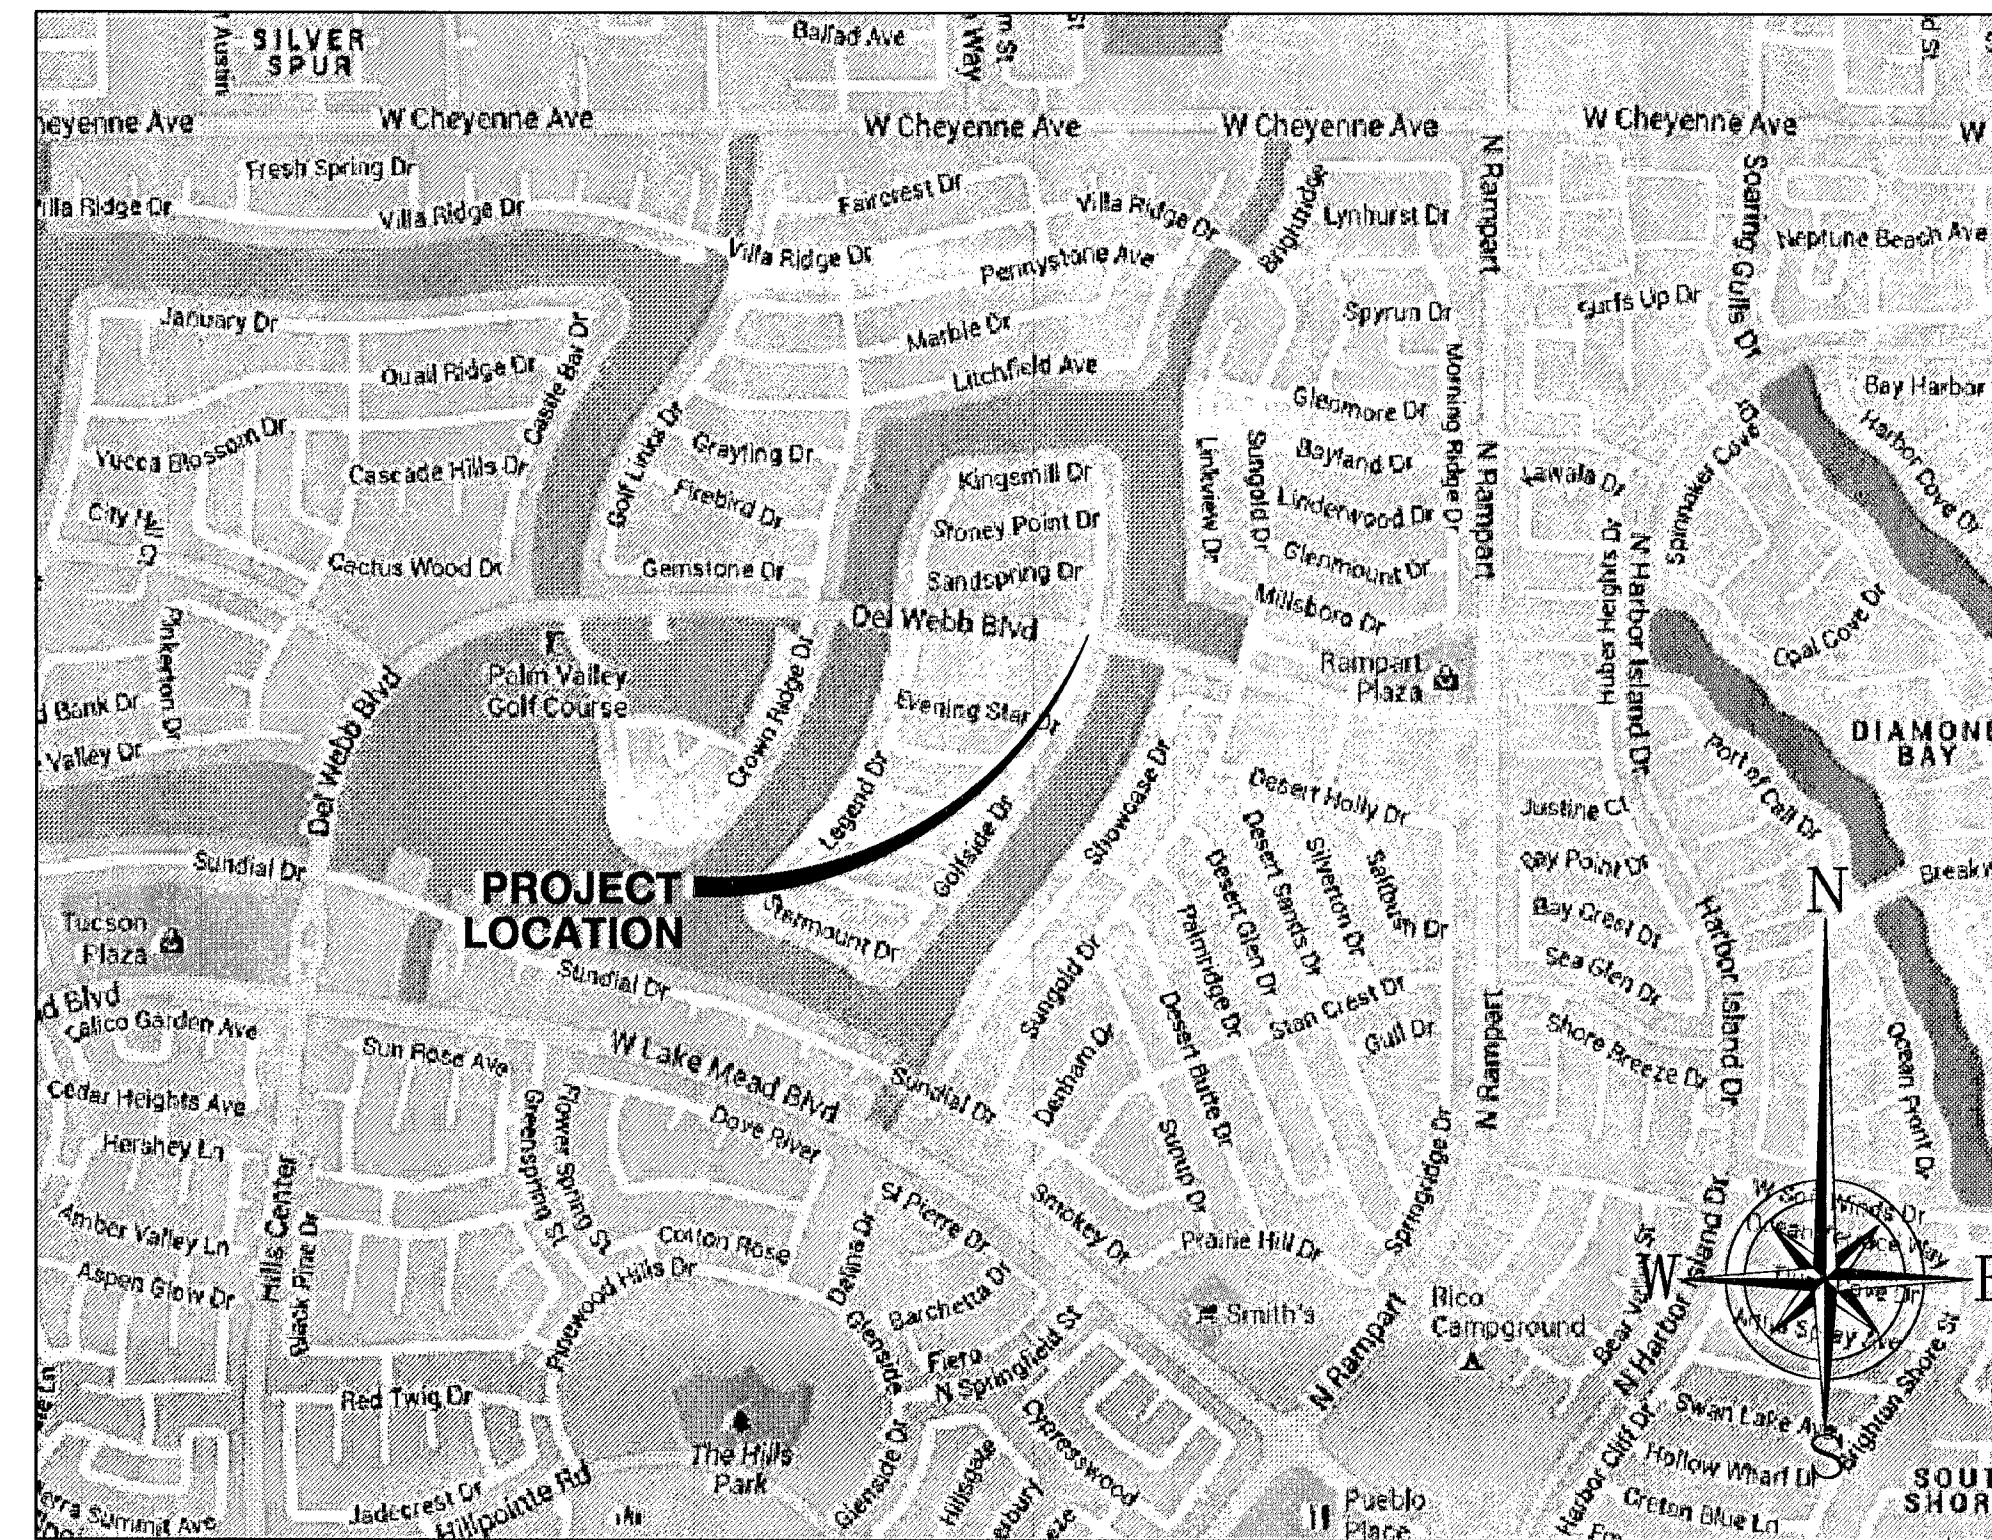

VICINITY MAP

NTS

CITY OF LAS VEGAS

APPROVED FOR CONSTRUCTION

THIS APPROVAL IS FOR WORK IN CLV R/W OR CLV EASEMENTS ONLY. OBTAINING PERMISSION OR EASEMENTS FOR WORK SHOWN ON PRIVATE PROPERTY IS THE RESPONSIBILITY OF THE UTILITY.

APPROVAL

S1115 107V6107-FIB

12-24-13
DATE


REVISIONS

REV. DESCRIPTION

SPECTRUM
SPECTRUM SERVICES, INC.
8905 W. POST ROAD, SUITE 100
LAS VEGAS, NEVADA 89148
OFFICE: (702) 367-7705
FAX: (702) 367-8733

**CROWN CASTLE
NG WEST, INC.**
685 RIVER OAKS PARKWAY
SAN JOSE, CALIFORNIA 95134

**IMPROVEMENT PLANS
FOR SUMMERLIN**
COVER SHEET
VSUM01m3 FIBER OPTIC CABLE
IMPROVEMENTS IN SUMMERLIN
DEL WEBB BLVD.
(205 FT. WEST OF GOLFSIDE DR.)

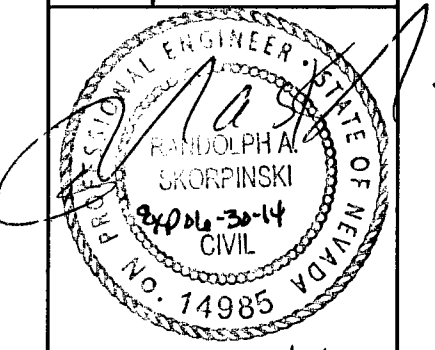

ENGINEER'S SEAL

CONTRACTED WITH: HP COMMUNICATIONS
PERMIT #
DATE: 11/08/13
JOB NO: CD13030
DRAWN BY: NEL
CHECKED BY: RAS
SCALE: NONE

SHEET 1 OF 7

Call before you dig
IT'S COSTLY TO CALL BEFORE YOU DIG!
CLARK COUNTY TRAFFIC OPERATIONS AND LAS VEGAS AREA TRAFFIC SYSTEM
1-702-455-7511

Call before you dig
Avoid overhead power line accidents. It's simple.
Call before you dig
1-702-227-2329

Call before you dig
Avoid cutting underground utility lines. It's simple.
Call 811
1-800-227-2800
CLARK COUNTY TRAFFIC OPERATIONS
1-702-455-7544