
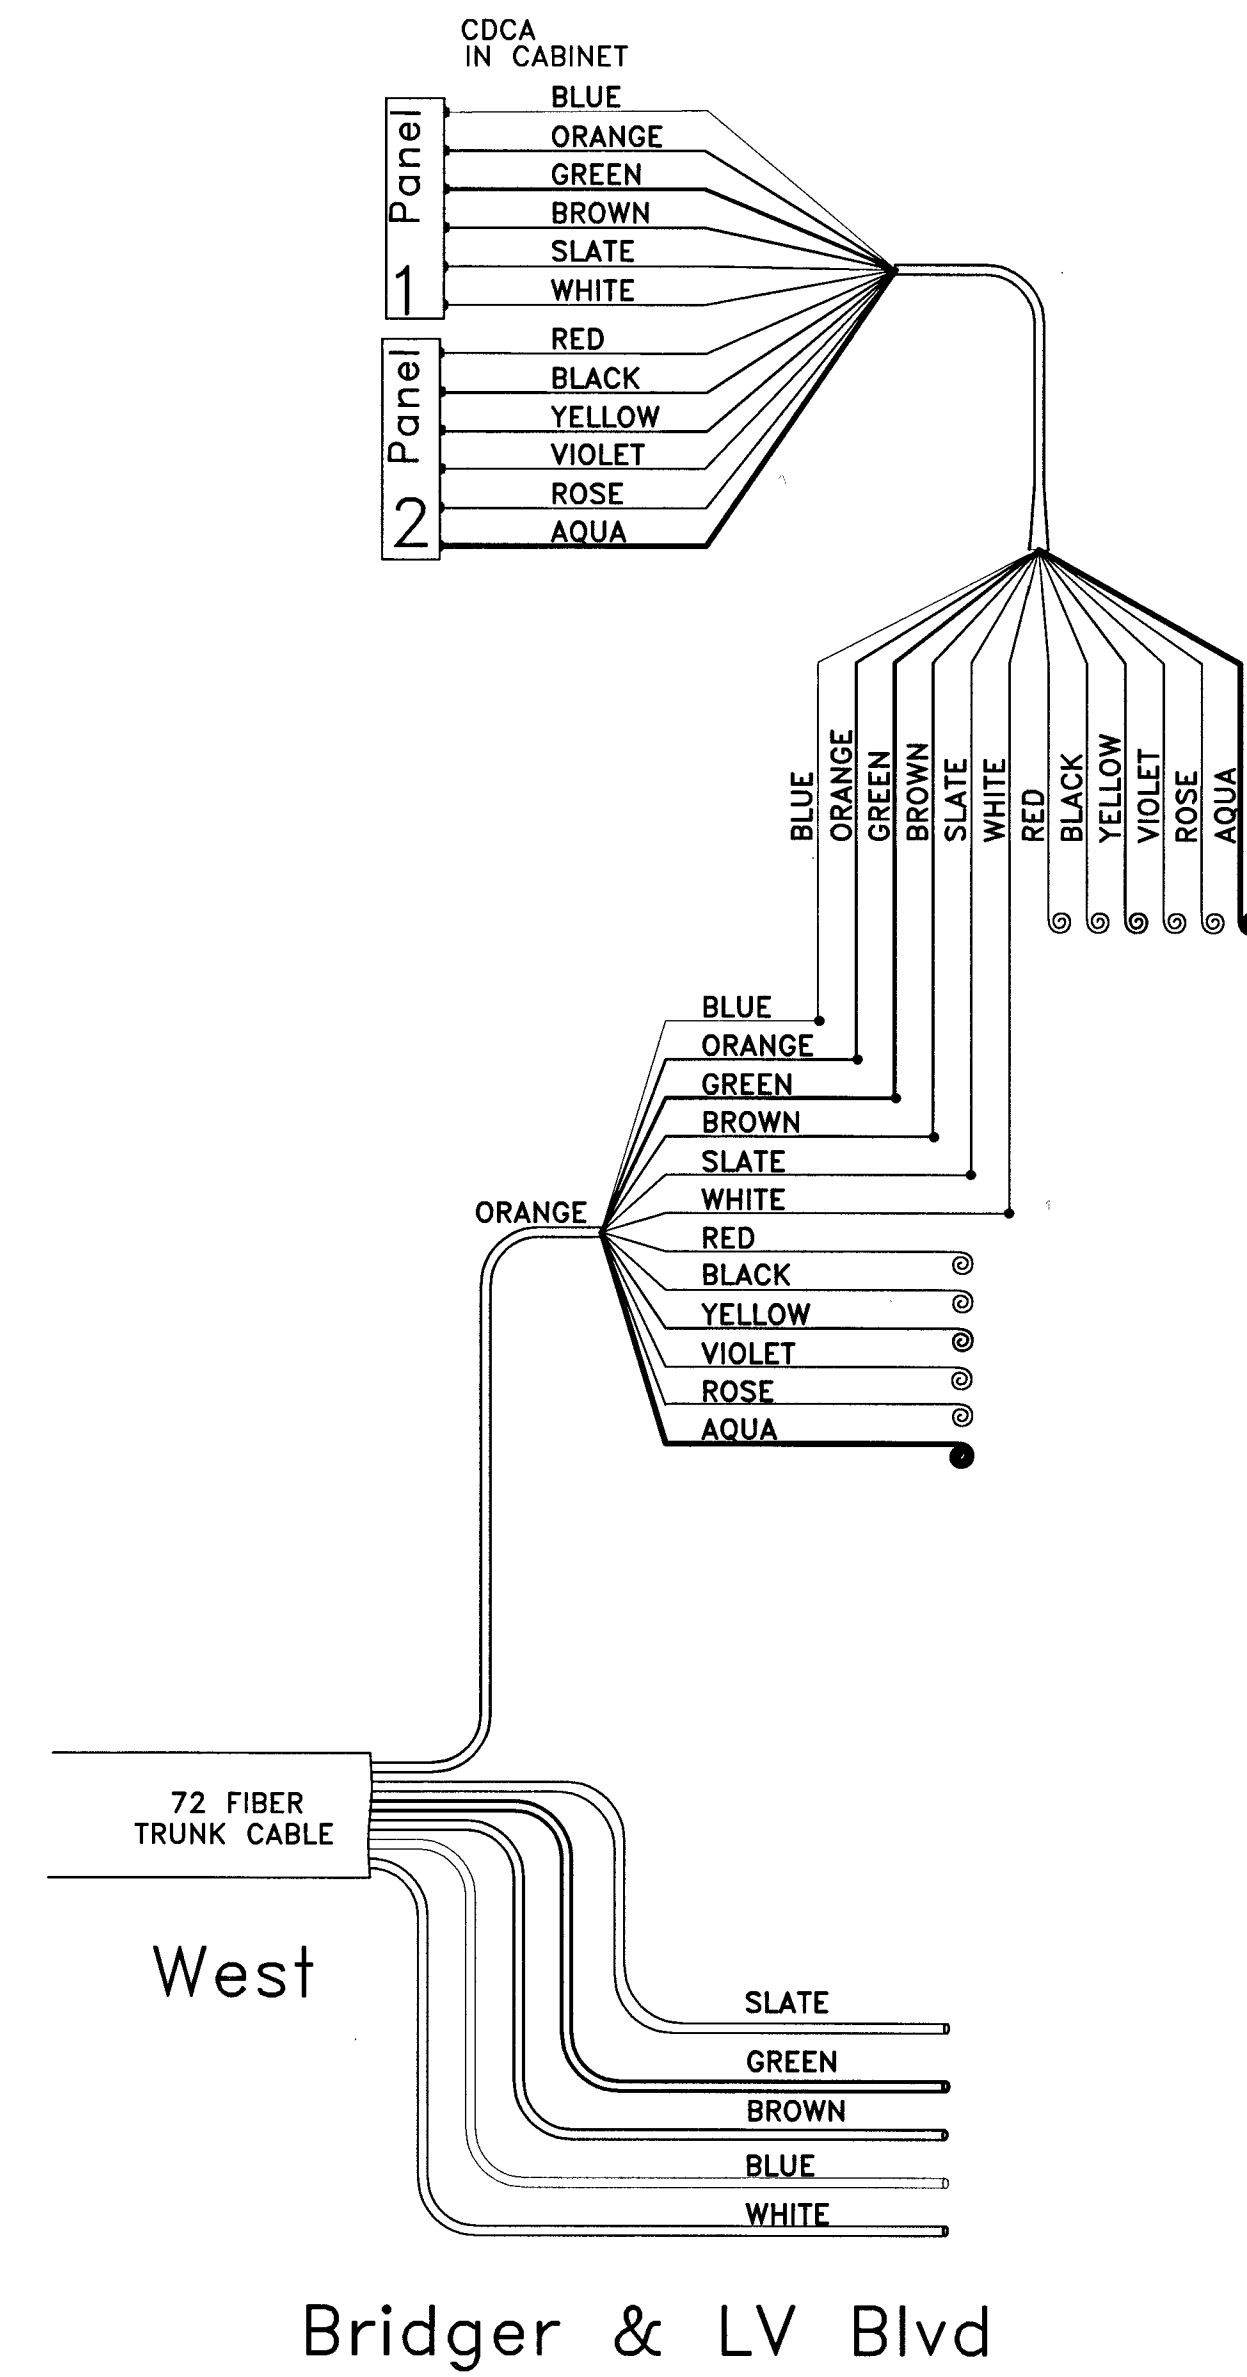
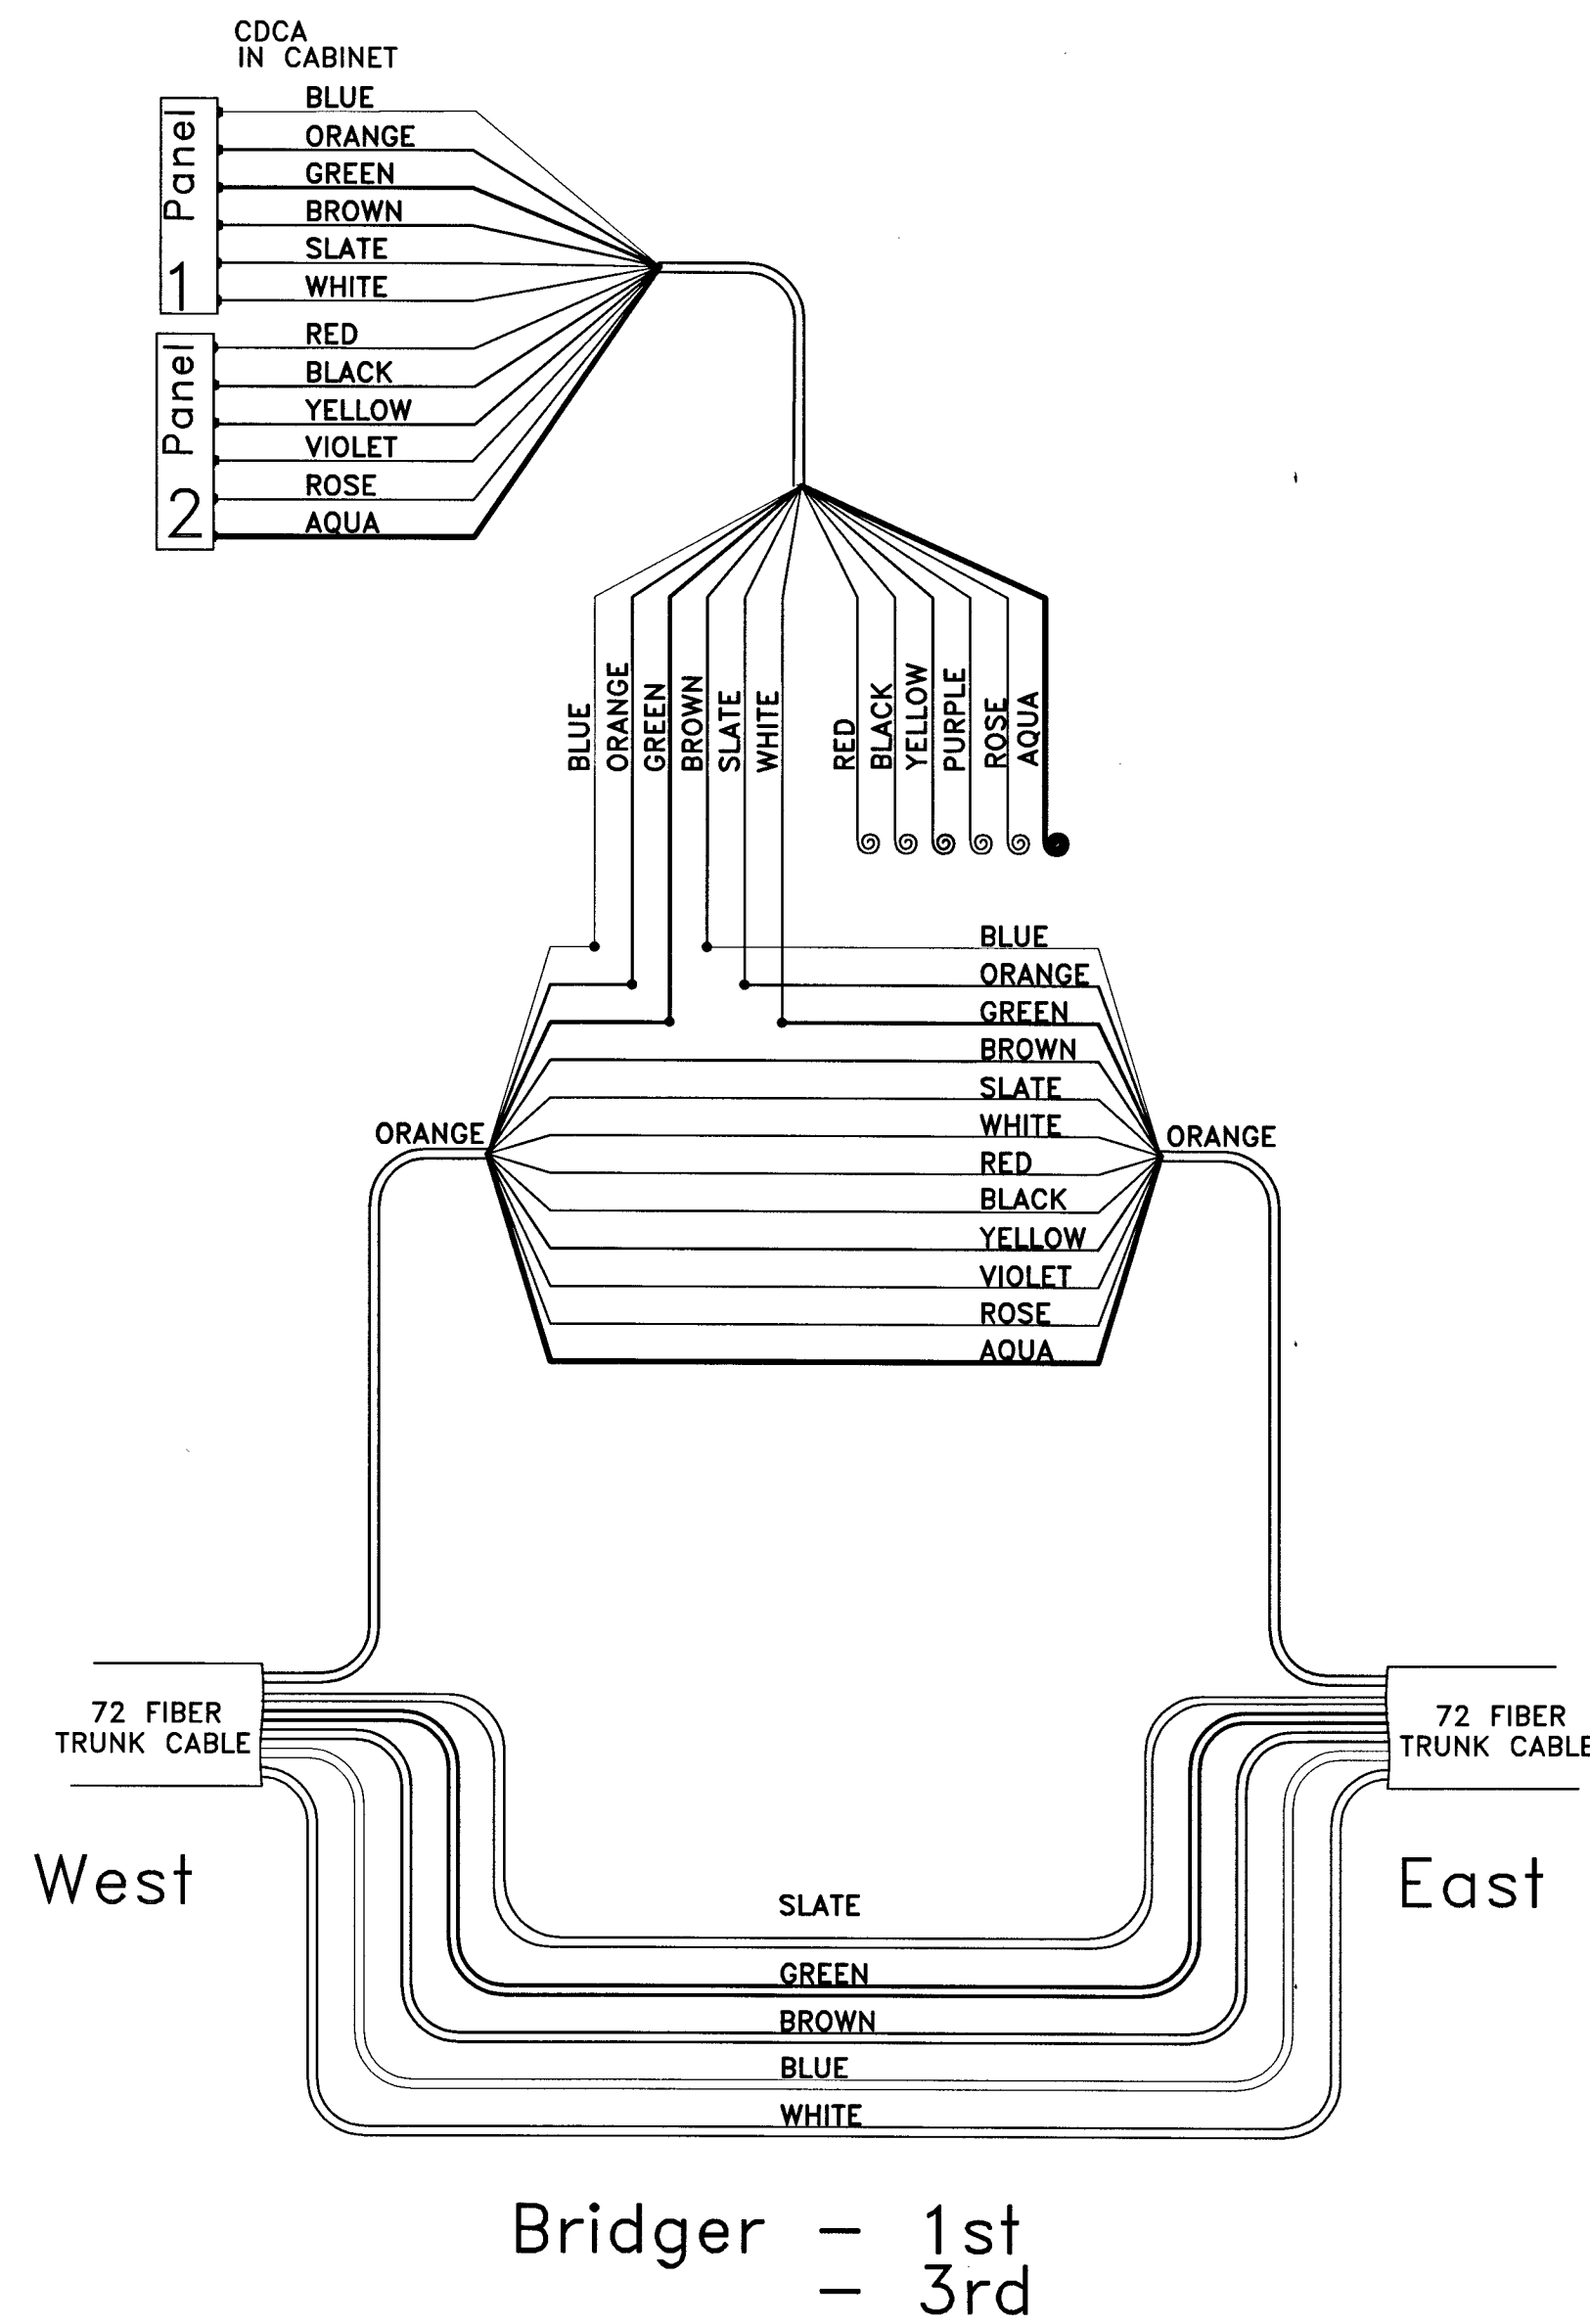


[illegible]

Splice = •

FAST

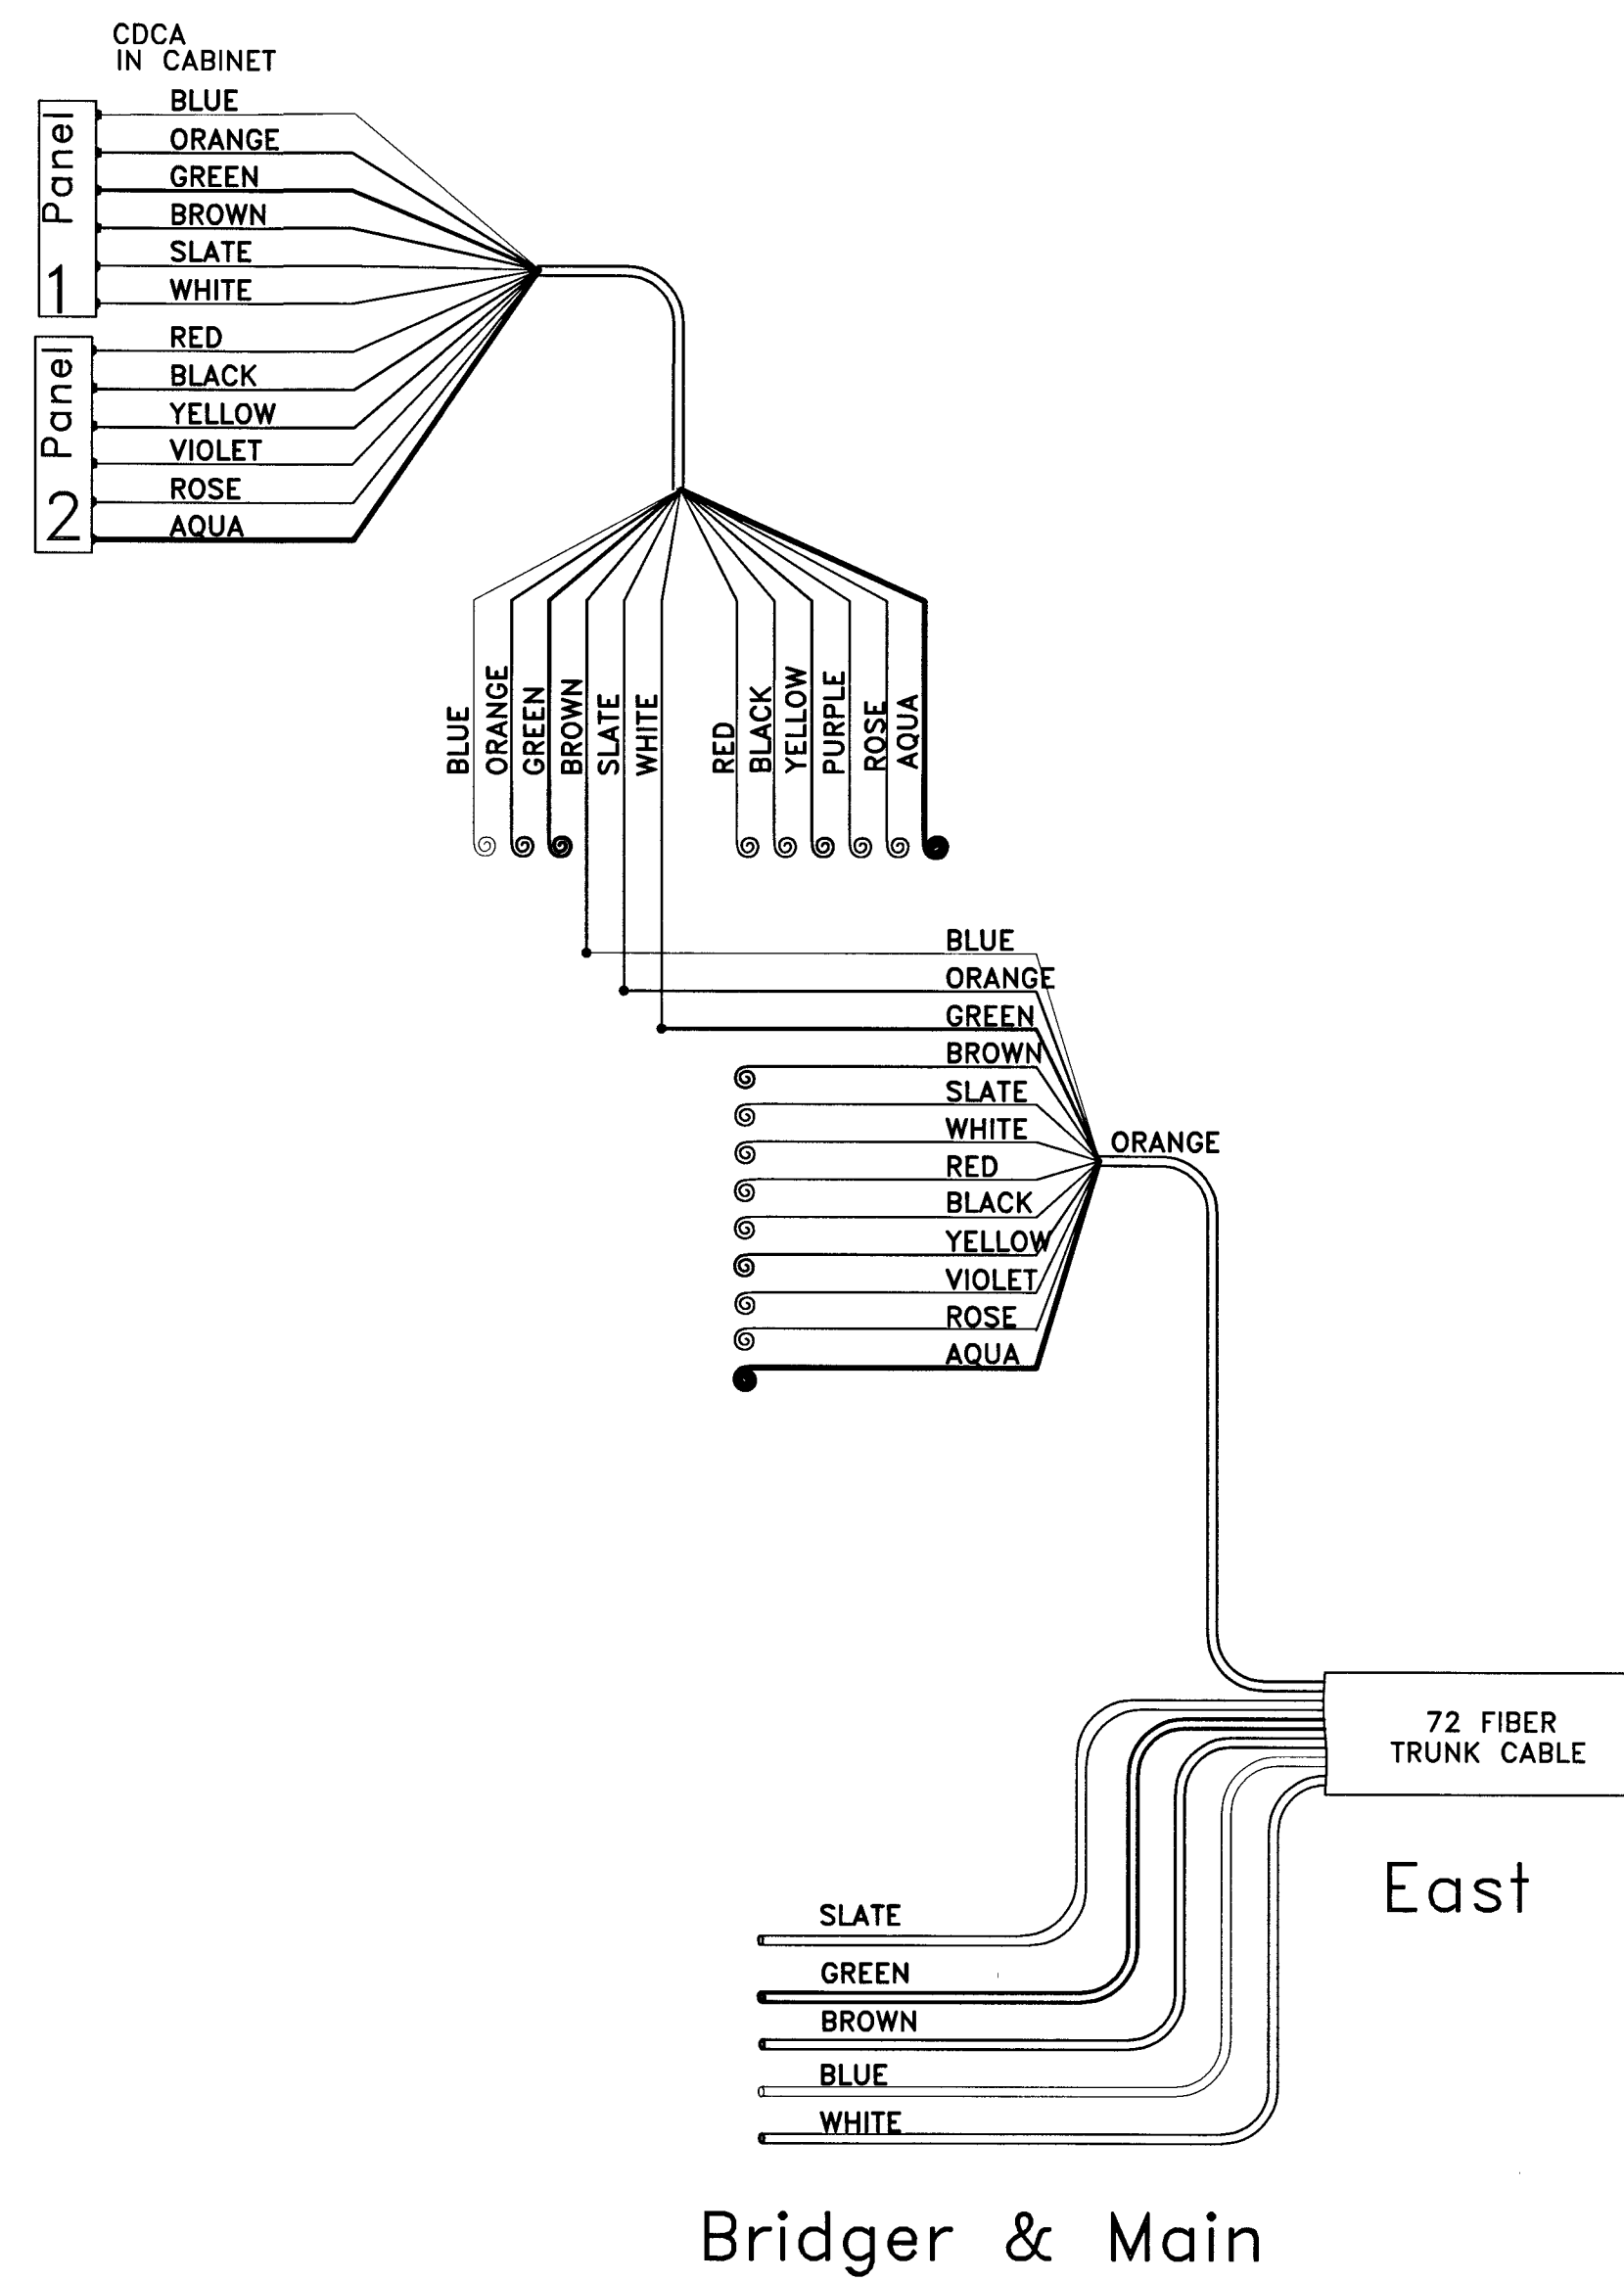


Call
before you
UnderGround

1-702-432-5300

FREEWAY AND ARTERIAL
SYSTEM OF TRANSPORTATION

AVOID HITTING OVERHEAD
POWER LINES. IT'S COSTLY.

**CALL BEFORE
YOU DO
OVERHEAD**

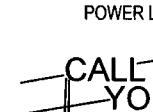

1-702-227-2929

Call before you dig.
Avoid cutting underground utility lines. It's costly.

Call
811

PROFESSIONAL ENGINEER STATE OF NEVADA

ROBERT C. HOSEA III

EXP. 08/30/15

CIVIL

No. 10112

7-24-14

SHEET

SL7

56 OF 72 SHEETS

DRAWING NO.

107V5664-BRIDGE



PUBLIC WORKS DEPARTMENT
 333 N. RANCHO DRIVE
 LAS VEGAS, NV 89106
 702-229-6272

FIBER OPTIC SPICE DIAGRAM MAIN ST TO LAS VEGAS BLVD
DOWNTOWN PEDESTRIAN & BICYCLE IMPROVEMENTS BRIDGER AVENUE MAIN STREET TO 6TH STREET

DRAWN BY:	VTN	JULY 2014
DESIGNED BY:	VTN	JULY 2014
CHECKED BY:	VTN	JULY 2014
PROJECT NO:	7350	SCALE: HORIZ. N/A VERT. N/A

PROFESSIONAL ENGINEER STATE OF NEVADA
 ROBERT C HOSEA III
 EXP. 08/30/15
 CIVIL
 No. 10112

7-24-14

SHEET
 SL7
 56 OF 72 SHEETS
 DRAWING NO.
 107V5664-BRIDGE