


NOTES:

1. INSTALL ROOT GUARD PER MANUFACTURER'S RECOMMENDATIONS ADJACENT TO WALK OR CURB.
2. CONDUCT TREE WELL DRAINAGE TEST, IN PRESENCE OF CONSTRUCTION PROJECT REPRESENTATIVE. IF WELL DOES NOT DRAIN WITHIN 24 HOURS, A DEEPENED DRAINAGE CHIMNEY WILL BE REQUIRED.

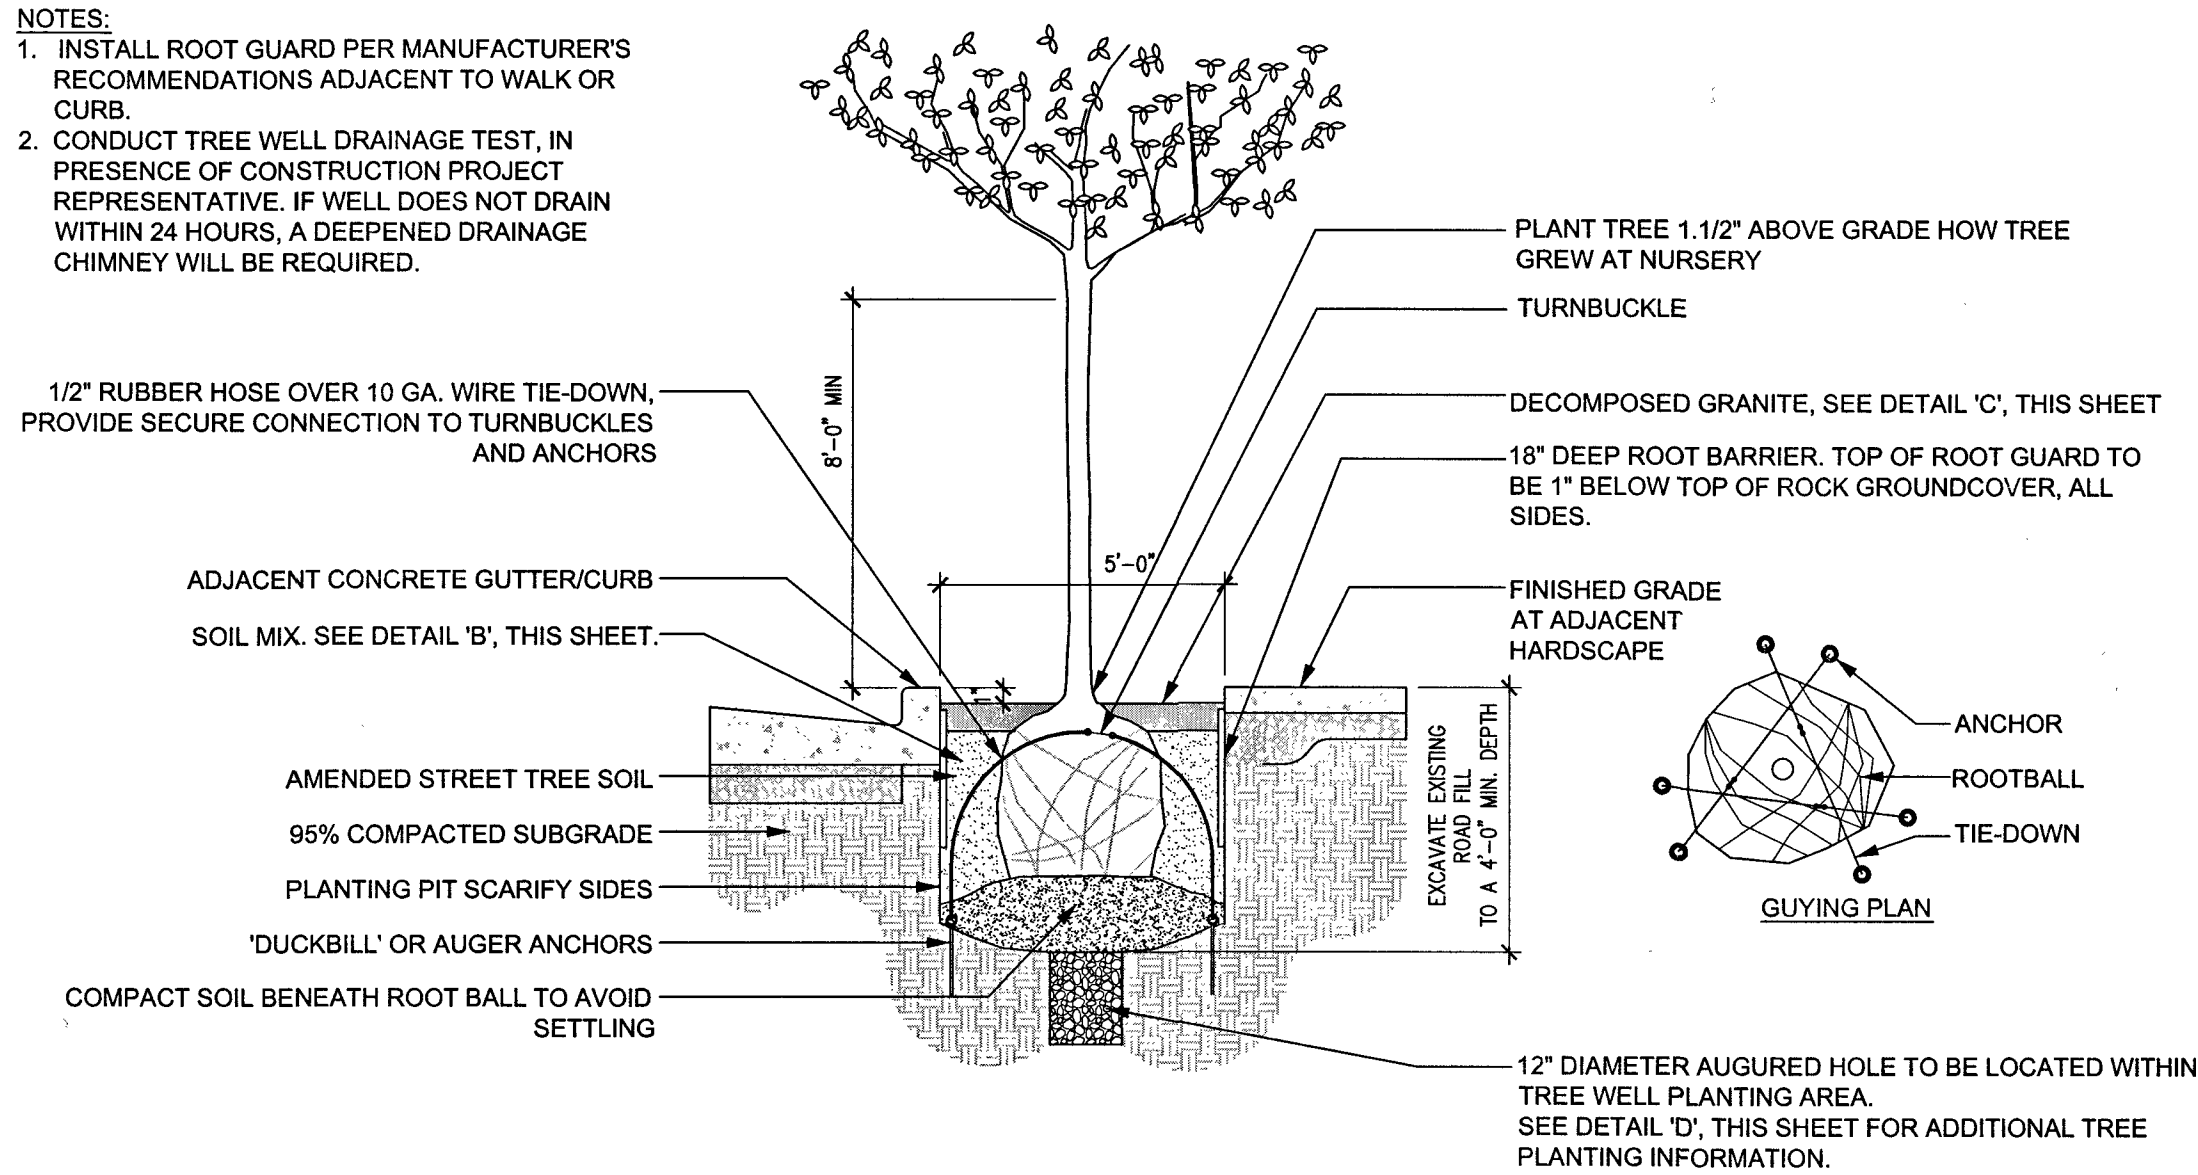


A TREE PLANTING IN TREE WELL (AT GRADE PLANTER)

NTS

NOTES:

1. CONDUCT TREE WELL DRAINAGE TEST, IN PRESENCE OF CONSTRUCTION PROJECT REPRESENTATIVE. IF WELL DOES NOT DRAIN WITHIN 24 HOURS, A DEEPENED DRAINAGE CHIMNEY WILL BE REQUIRED.
2. PROVIDE DEEPENED DRAINAGE CHIMNEY IF NOTE #1 OCCURS. DEEPENED DRAINAGE CHIMNEY TO BE 12\"/>
3. LOCATE AUGURED HOLE (WITHIN TREE WELL PLANTER AREA) TO AVOID UTILITIES.

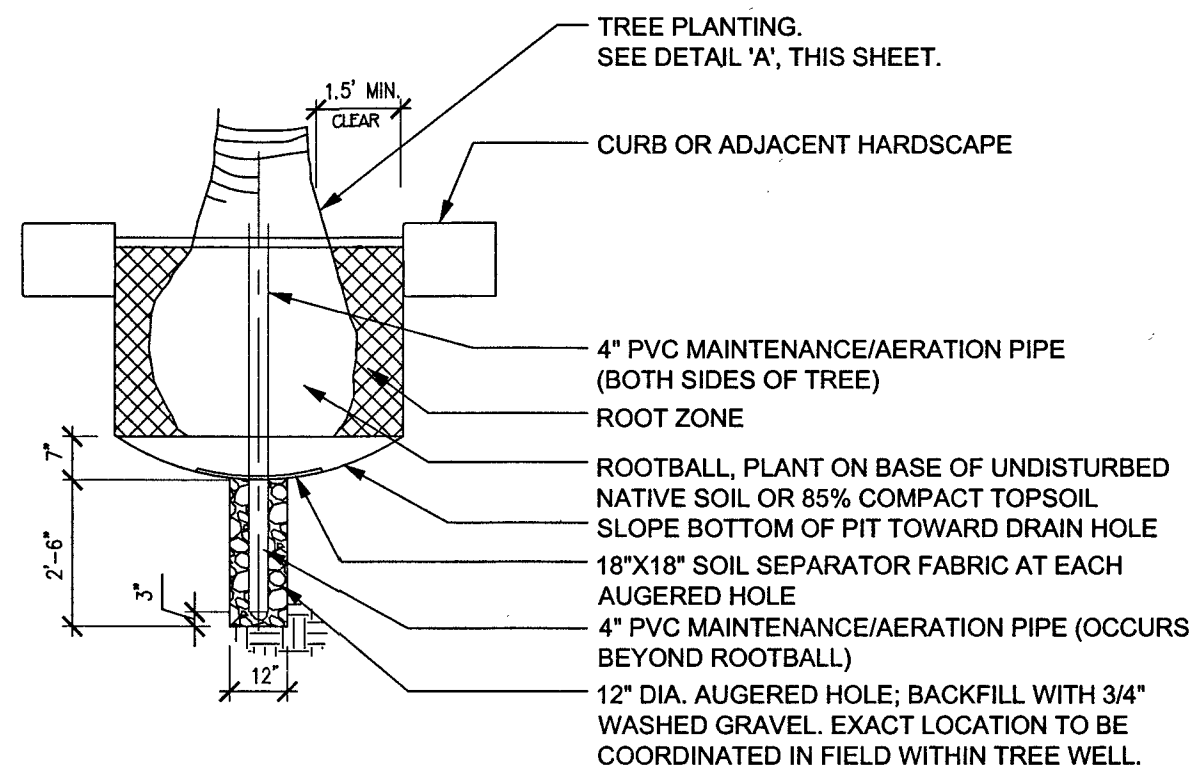

D TREE DRAINAGE

NTS

BACKFILL MIX FOR ALL TREES:

THE FOLLOWING MATERIALS ARE TO BE THOROUGHLY MIXED IN THE SOIL AREA OF THE PLANTING HOLE AND CONSIST OF THE FOLLOWING:

- 8 PARTS BY VOLUME IMPORT SOIL (NO PARTICLE OVER 1.1/2\"/>
- 2 PARTS BY VOLUME ORGANIC SOIL CONDITIONER

- 0.5 LB. 15-15-15 FERTILIZER PER CUBIC YARD OF MIX
- 0.5 LB. IRON SULFATE PER CUBIC YARD OF MIX
- 16 LBS. \"GRO-POWER PLUS\" FERTILIZER PER CUBIC YARD OF MIX
- 1 LB. SOIL SULFUR PER CUBIC YARD OF MIX

BACKFILL MIX FOR RAISED PLANTERS:

THE FOLLOWING PRODUCT IS TO BE PROVIDED IN THE RAISED PLANTER. FOLLOW MANUFACTURER'S INSTRUCTIONS.


GRO-WELL ORGANIC CACTUS SOIL MIX,
BLACK GOLD CACTUS MIX,
OR APPROVED EQUAL

B SOIL MIX NOTE

NTS

NOTES:

1. INSTALL AT LEAST THE MINIMUM LAYER OF DECOMPOSED GRANITE/ROCKIN ALL LANDSCAPE AREAS WITHIN THE SCOPE OF WORK.
2. COLOR, SIZE AND DEPTH OF DECOMPOSED GRANITE PER PLANTING LEGEND
3. CONTRACTOR TO PROVIDE SAMPLES OF DECOMPOSED GRANITE FOR APPROVAL.
4. BEFORE PLACING GRANITE/ROCK, COMPACT SUB-GRADE TO 85% AND APPLY A PRE-EMERGENT HERBICIDE TO SOIL. AFTER PLACING GRANITE/ROCK, RAKE SMOOTH, WET TO ENTIRE DEPTH, ALLOW TO DRY, THEN LIGHTLY SCARIFY SURFACE WITH A LEAF RAKE. APPLY A SECONDARY APPLICATION OF PRE-EMERGENT HERBICIDE TO TOP OF GRANITE/ROCK.
5. DO NOT ALLOW GRANITE TO TOUCH THE TRUNK OF ANY TREE.
6. INSTALL DECOMPOSED GRANITE AFTER THE INSTALLATION OF PLANT MATERIAL.
7. INSTALL ROOT BARRIER PER PLANTING DETAILS.

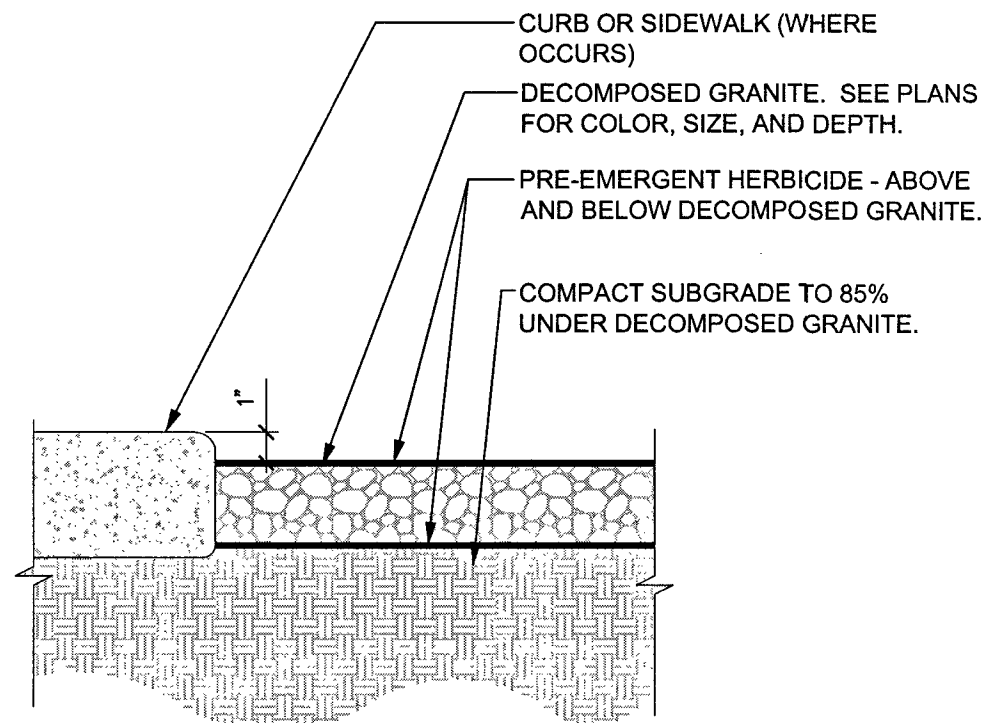


C DECOMPOSED GRANITE

NTS

southwick
LANDSCAPE ARCHITECTS

1700 W Horizon Ridge Pkwy, Suite 203 702.597.3108
Henderson NV 89012 www.southwickla.com

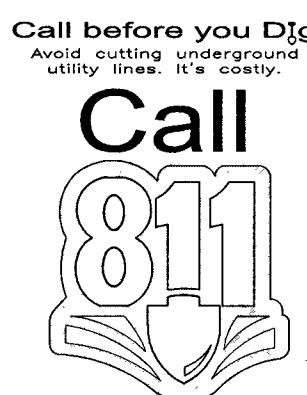

H#45921

PUBLIC WORKS DEPARTMENT 1335 N. RANCHO DRIVE 702-223-6272				2727 SOUTH RANBOW BOULEVARD LAS VEGAS, NEVADA 89146-5148 P: 702-876-6700 F: 702-362-2597 WWW.VTNV.COM			
PLANTING DETAILS BRIDGER AVENUE				DOWNTOWN PEDESTRIAN & BICYCLE IMPROVEMENTS BRIDGER AVENUE MAIN STREET TO 6TH STREET			
DRAWN BY:	JULY 2014	DESIGNED BY:	JULY 2014	CHECKED BY:	JULY 2014	PROJECT NO:	SCALE
AS NOTED		AS NOTED		AS NOTED		11-038	
SHEET PL5 67 OF 72 SHEETS				DRAWING NO. 107V5664-BRIDGER			