



SEE SHEET ST-1 FOR GENERAL
STRUCTURAL NOTES AND TYPICAL DETAILS.


INVERTS, SLOPES, BEARINGS, ALIGNMENTS, FINISH
GRADE, ELEVATIONS AND WORKPOINTS SHOWN ARE
"REFERENCE ONLY". PLANS AND PROFILES ON CIVIL
DRAWINGS SHALL GOVERN.

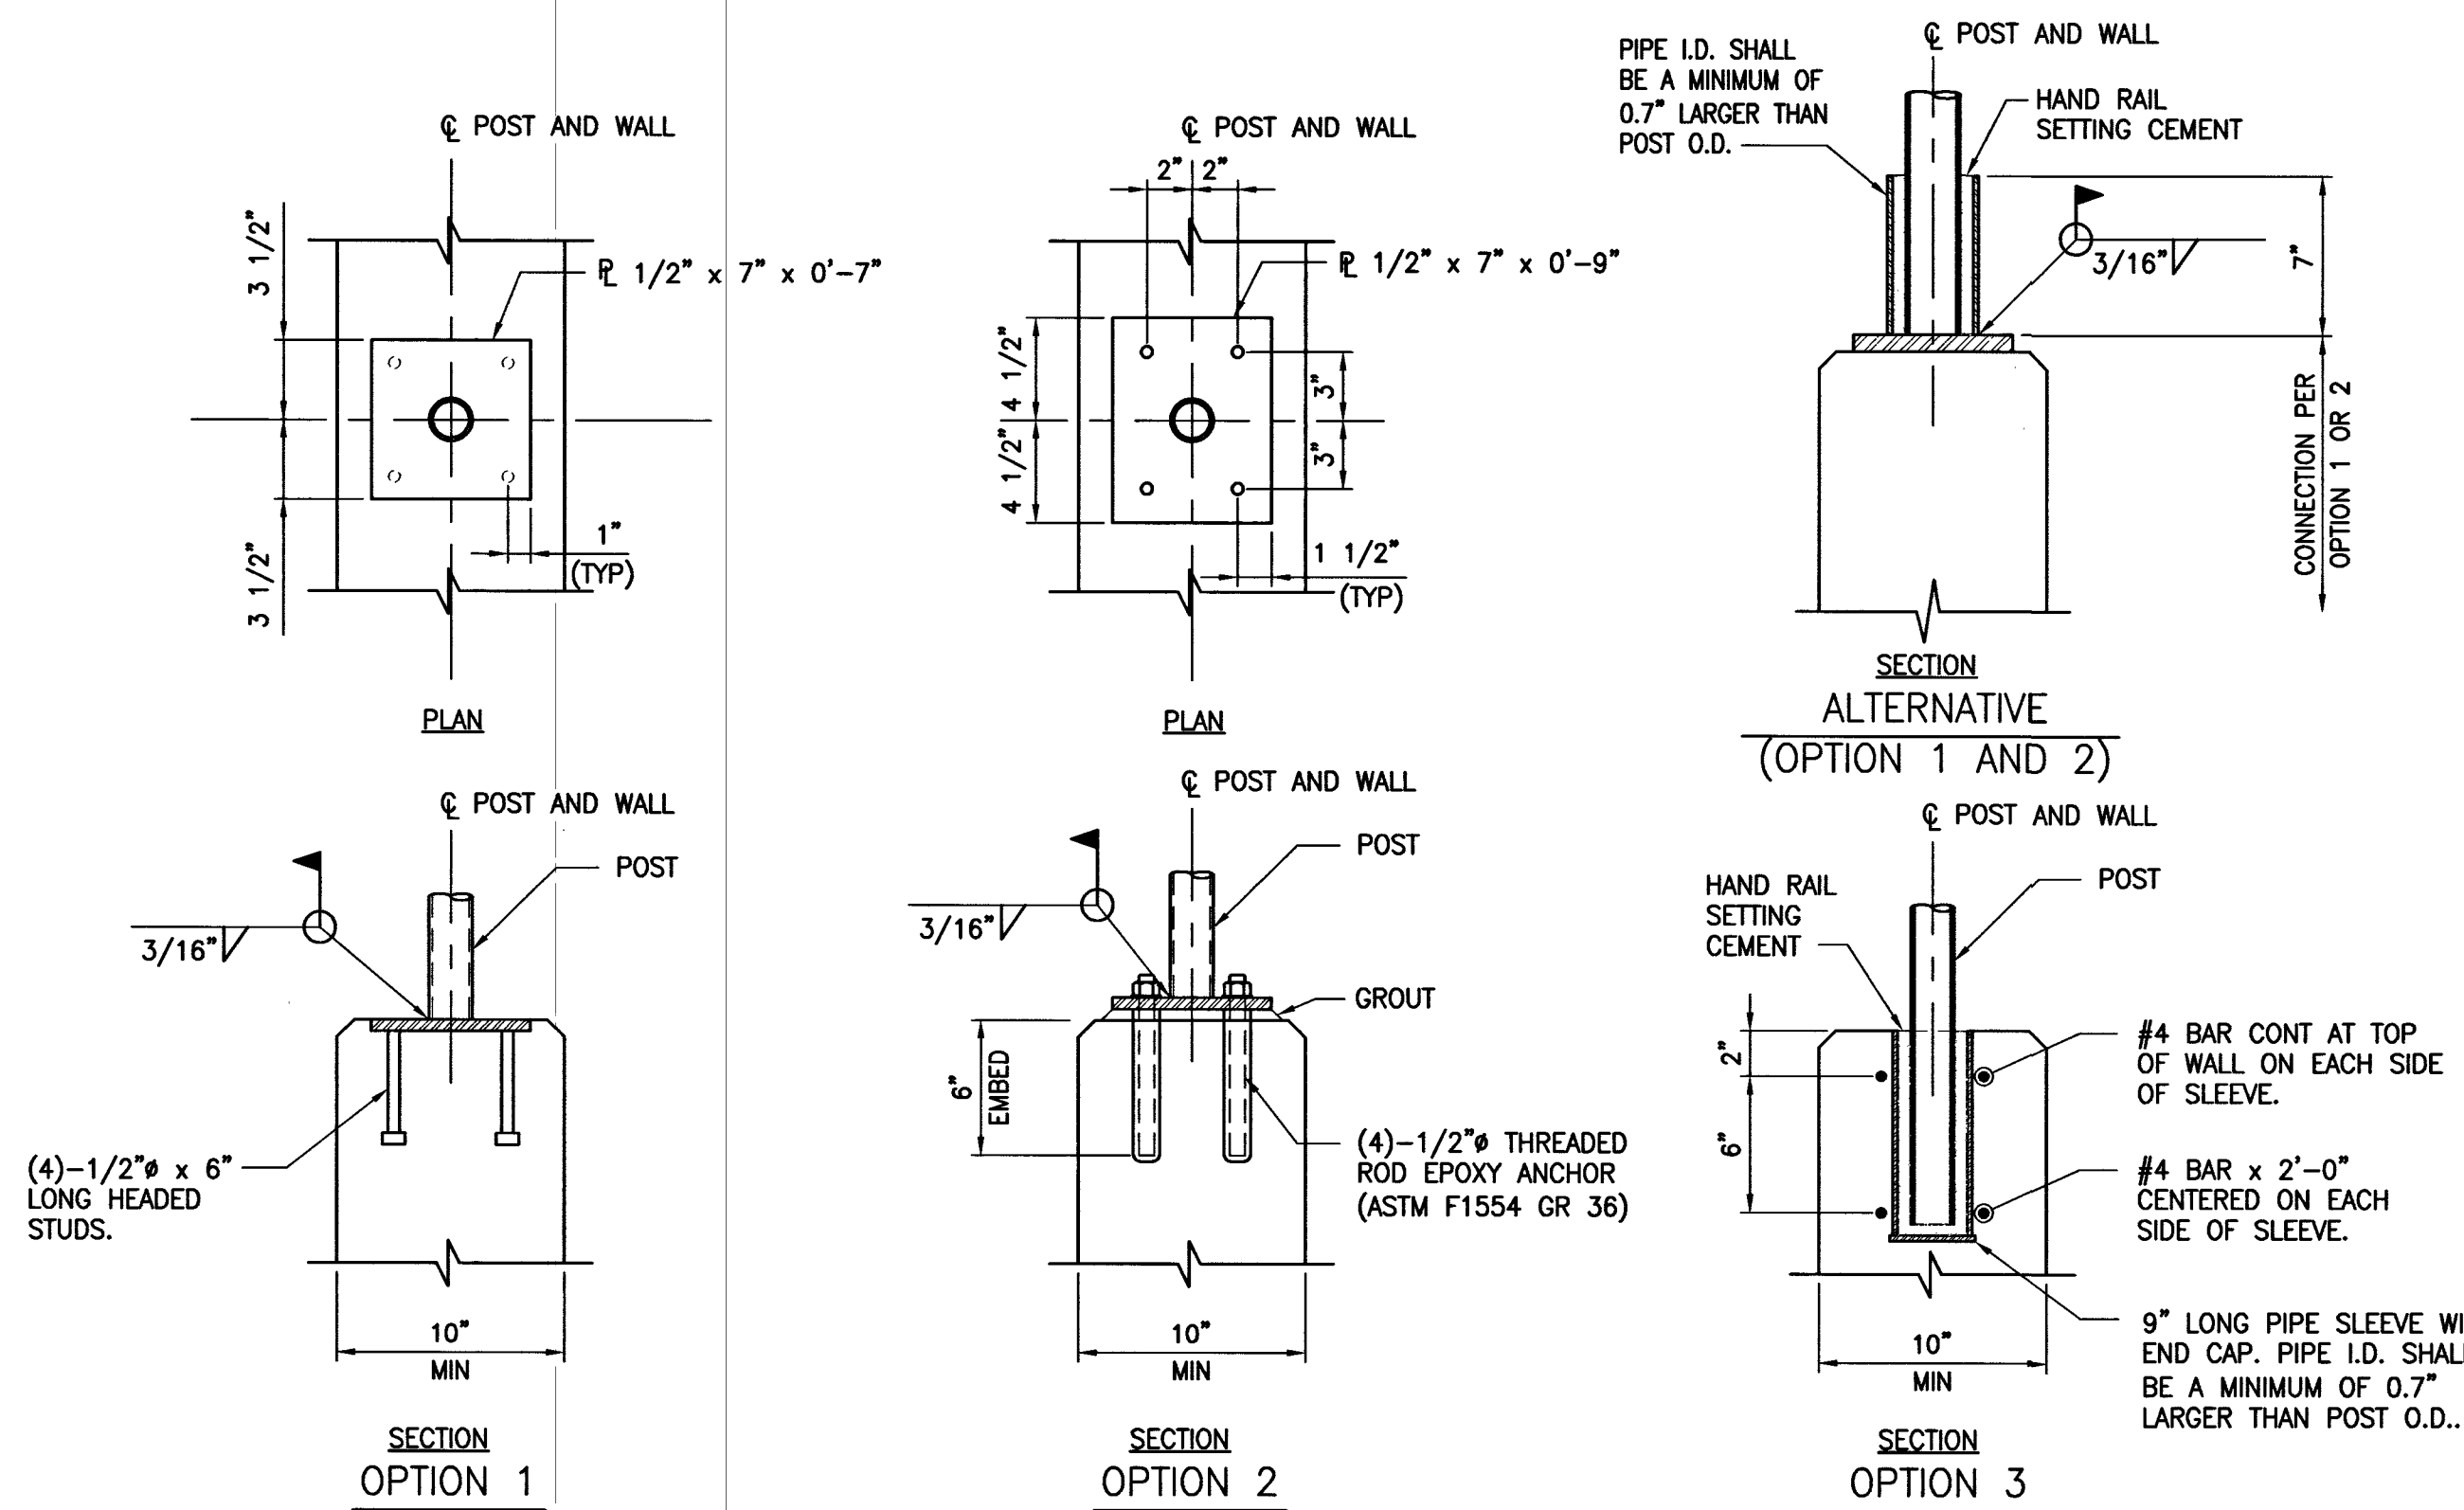

2 POST CONNECTION DETAIL
SCALE: NTS

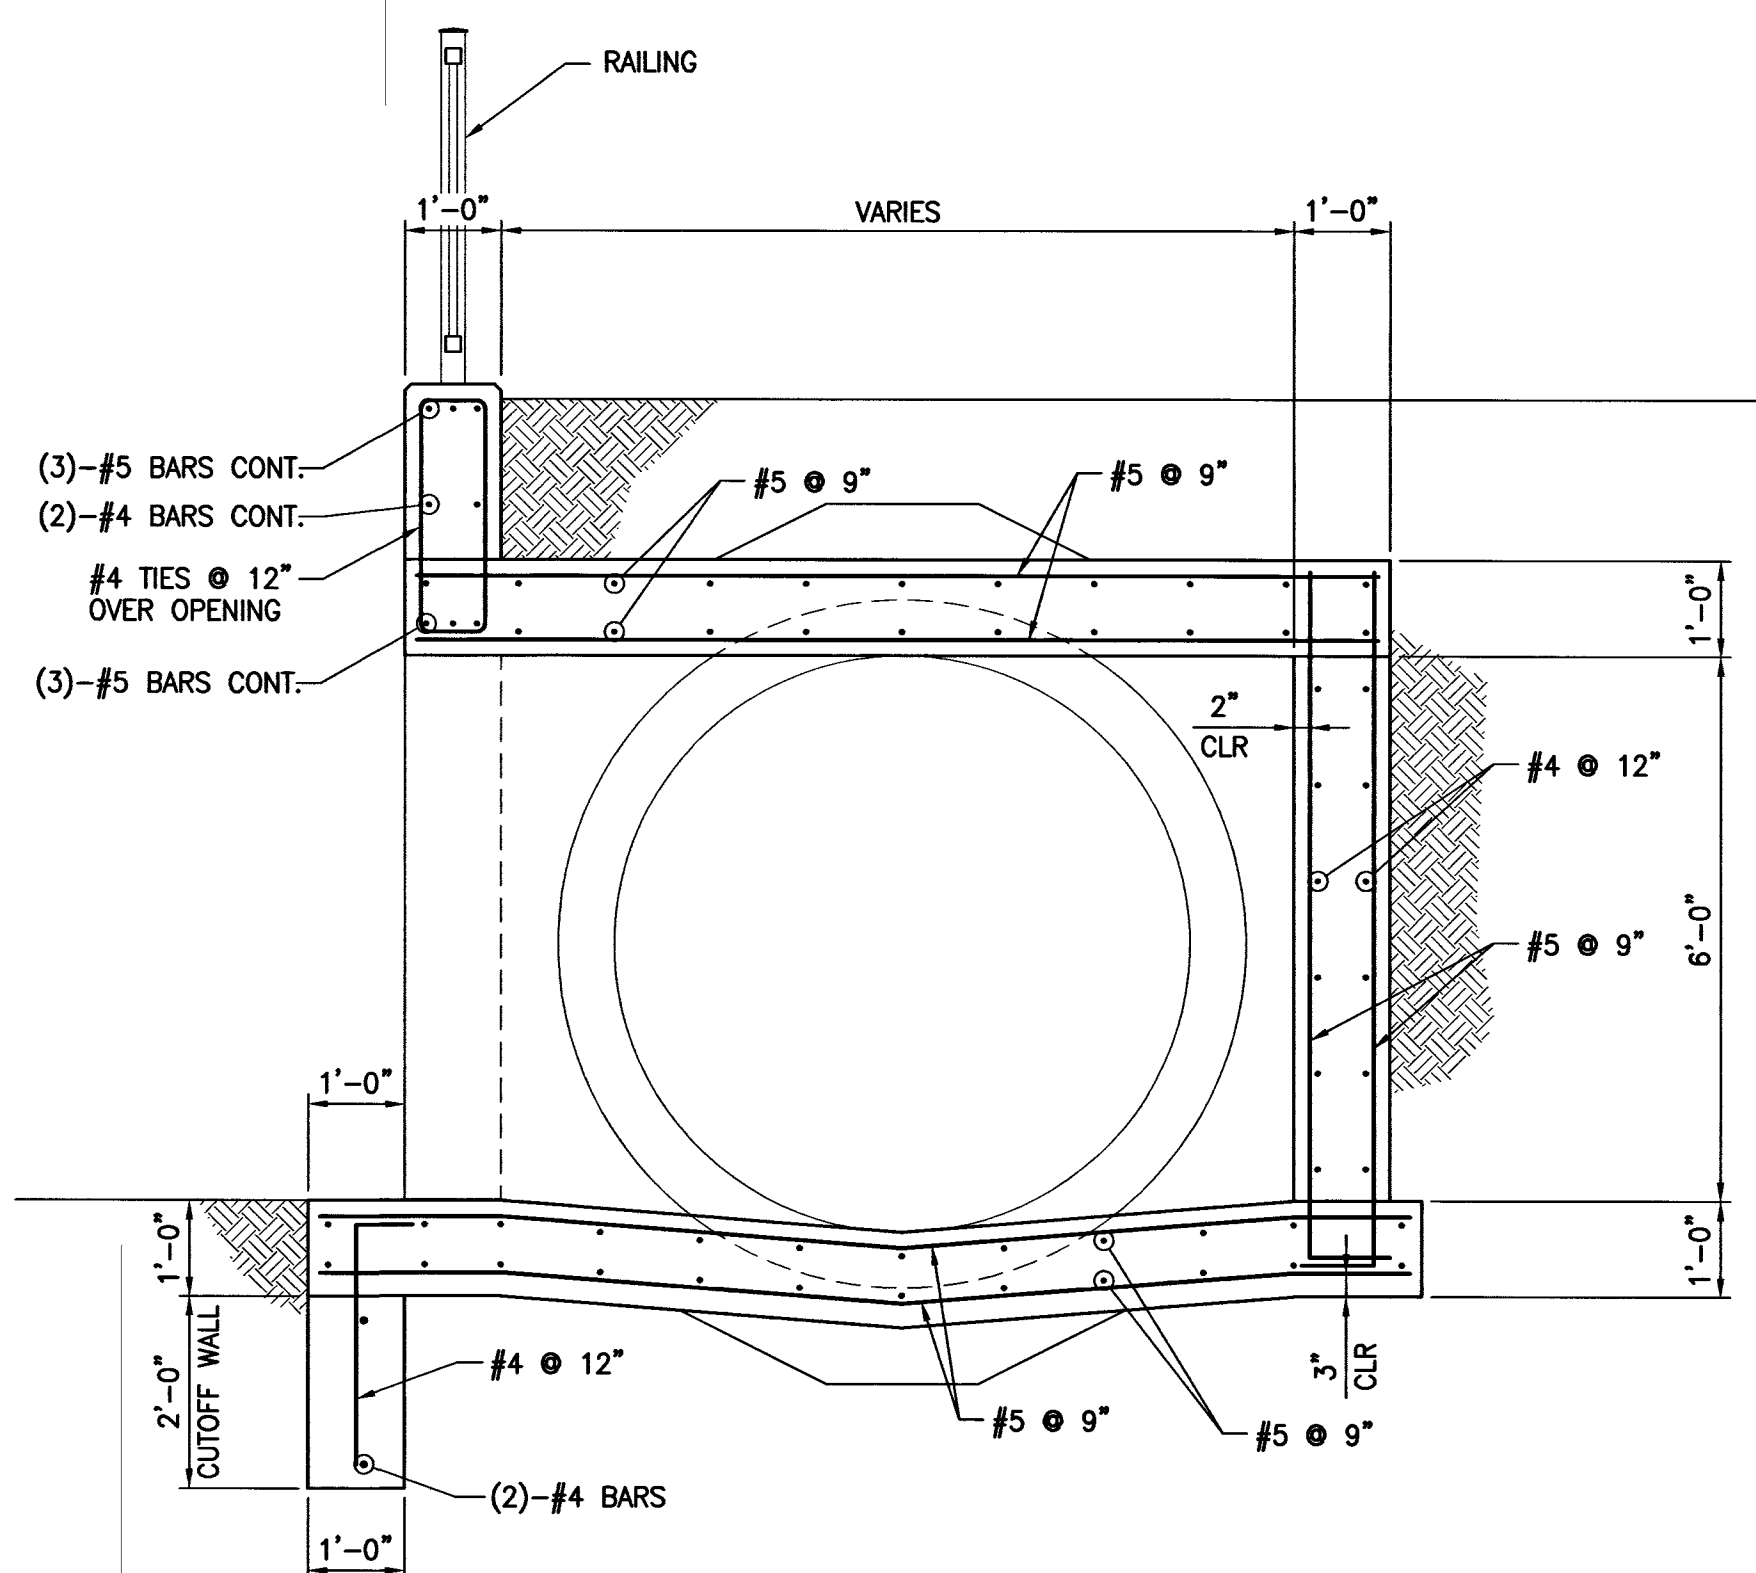


D SECTION
SCALE: 1/2" = 1'-0"

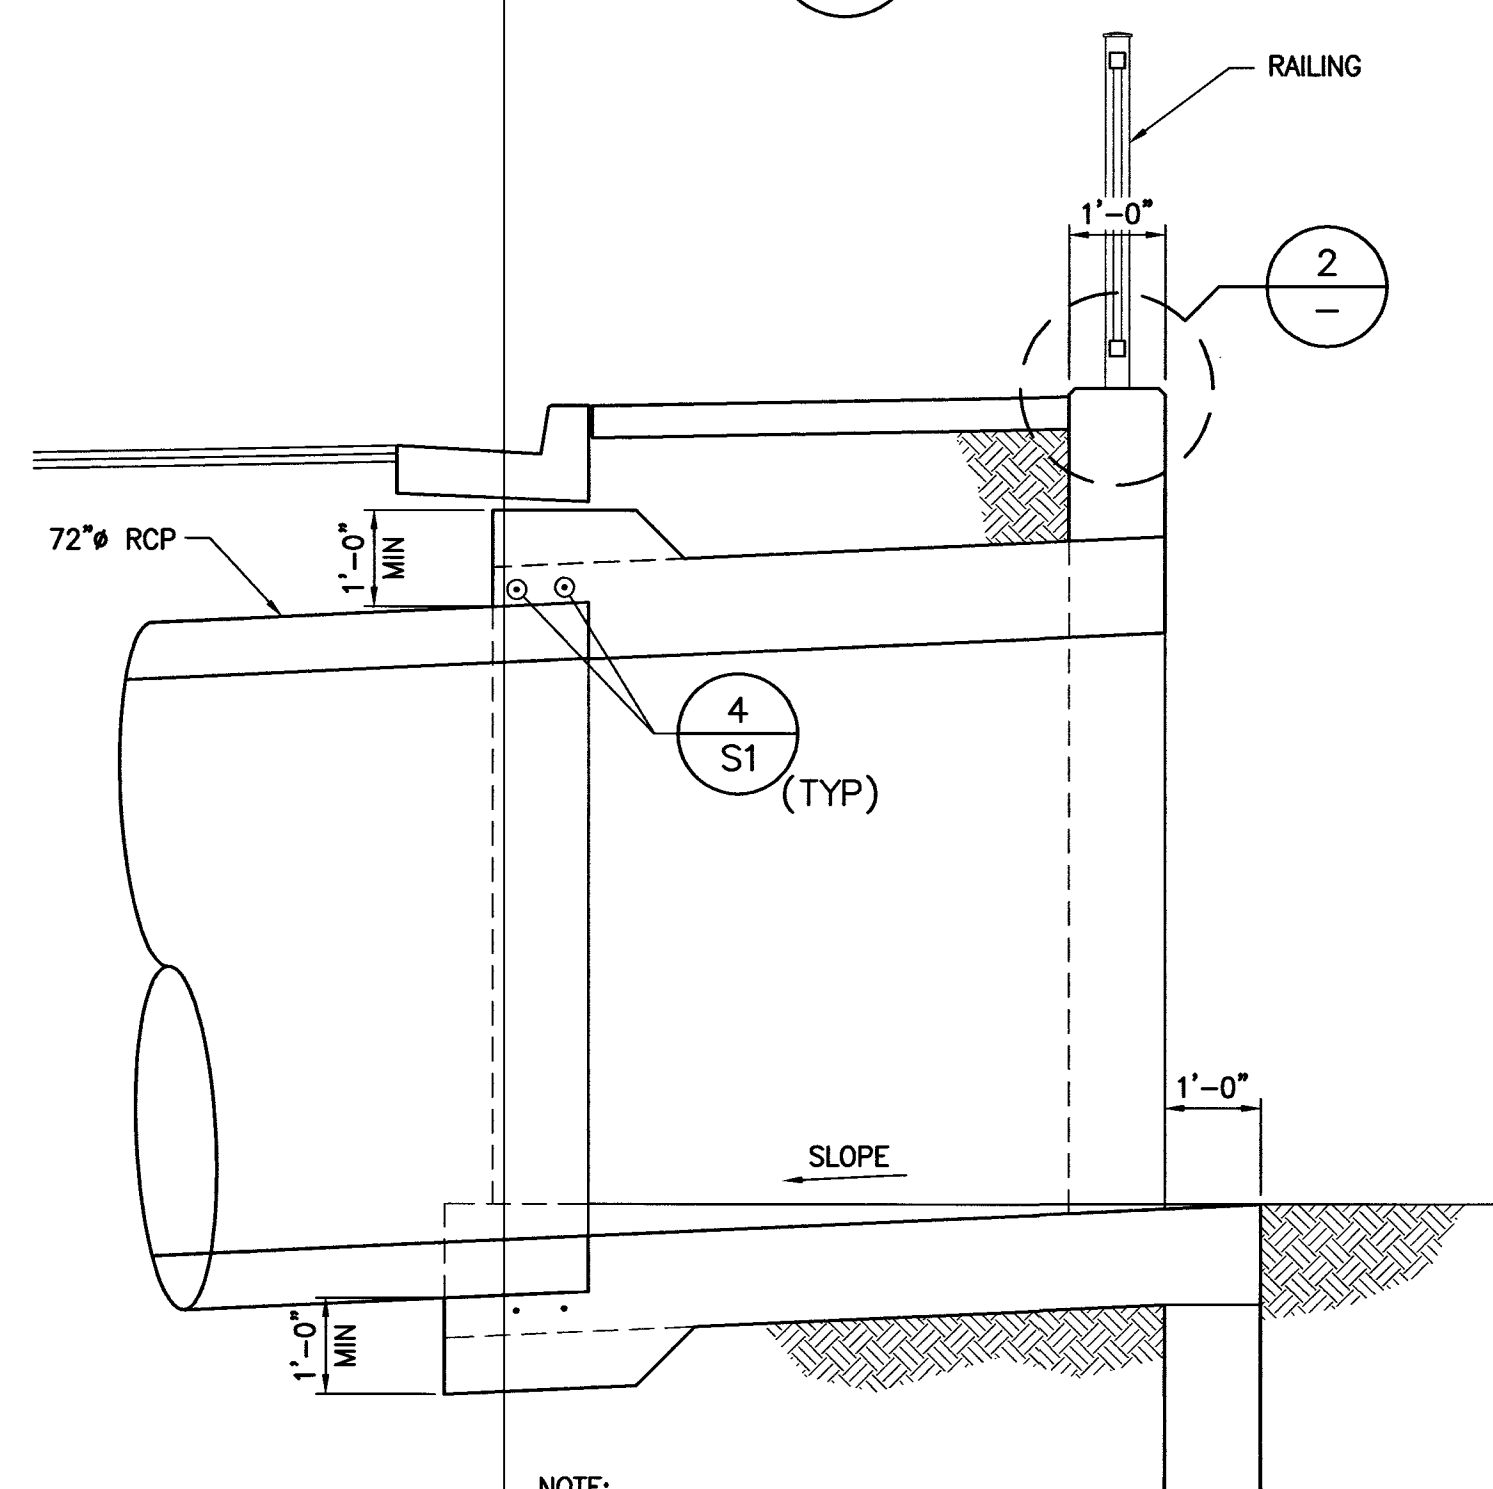


C SECTION
SCALE: 1/2" = 1'-0"


NOTE:
TYPICAL REINFORCING NOT SHOWN.
SEE SECTION D.

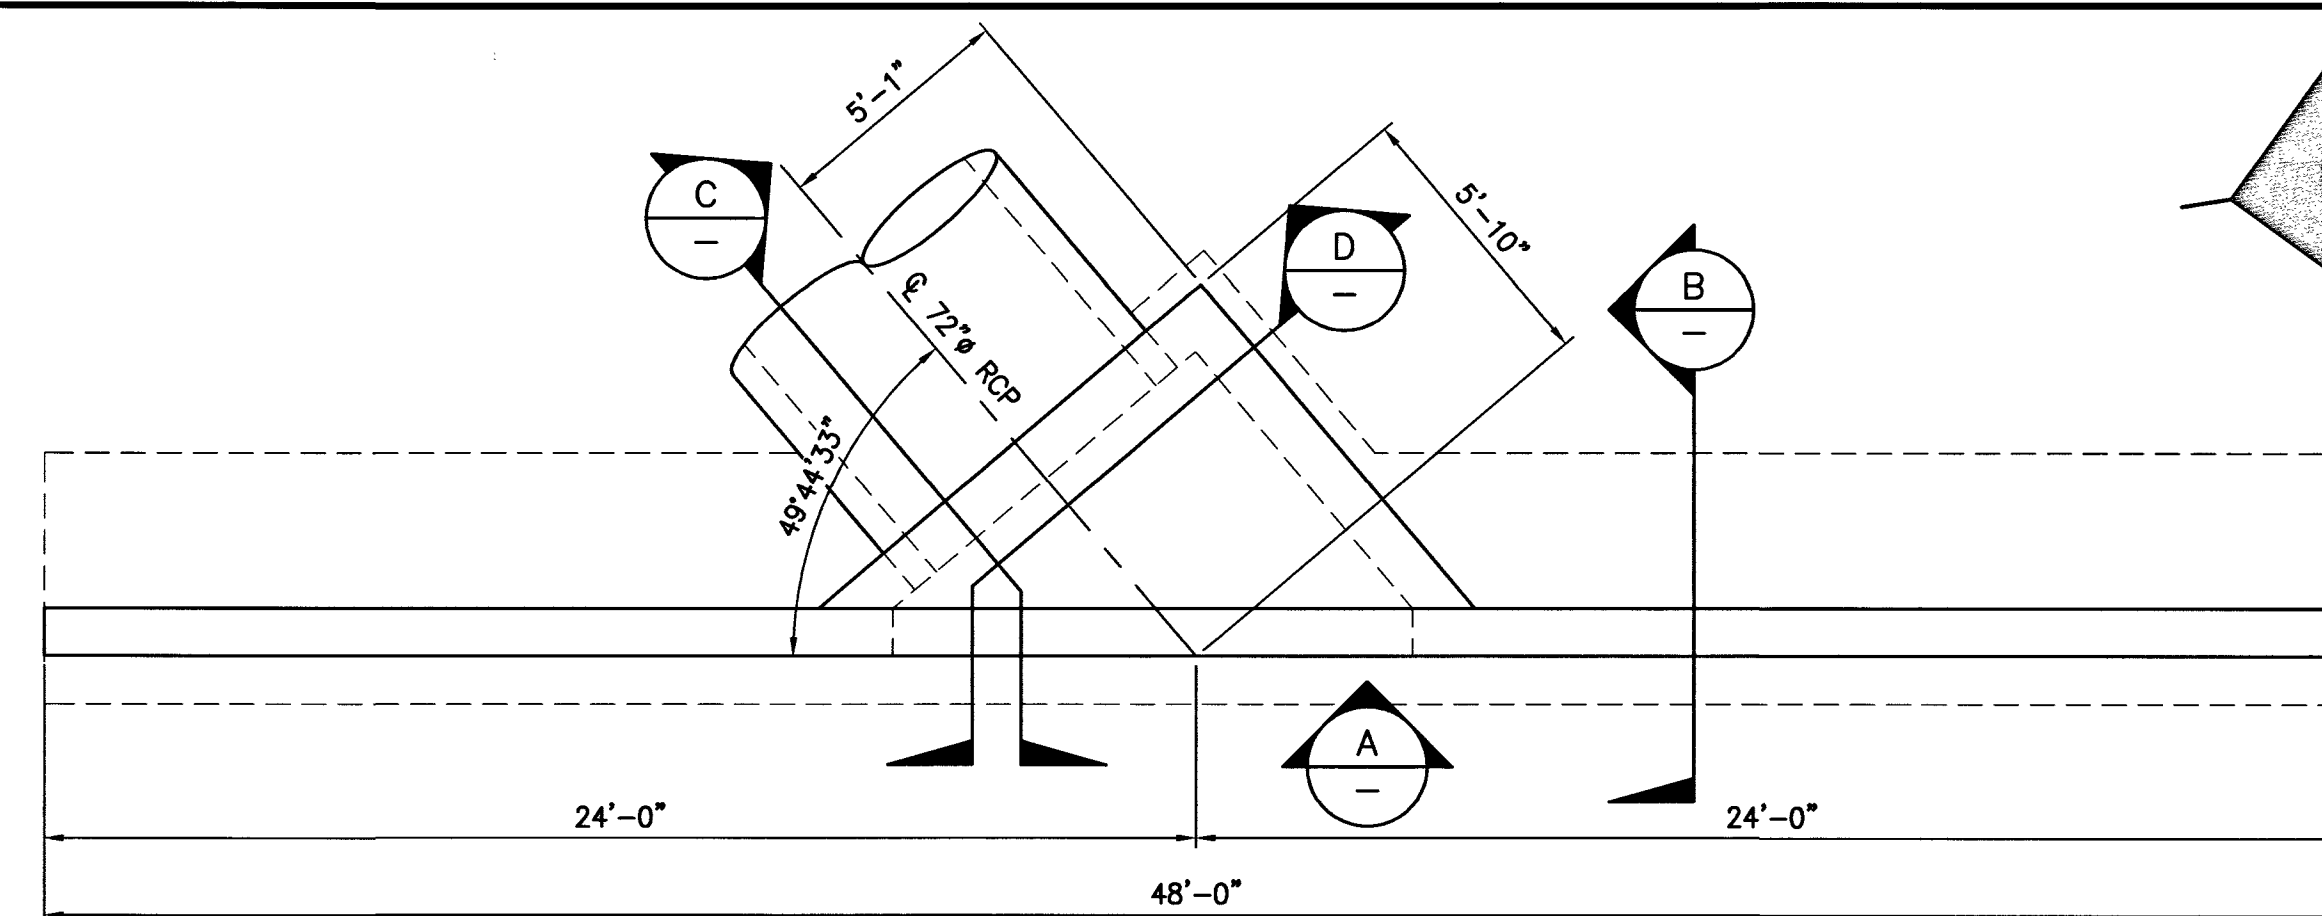

1 HEADWALL PLAN
SCALE: 1/4" = 1'-0"

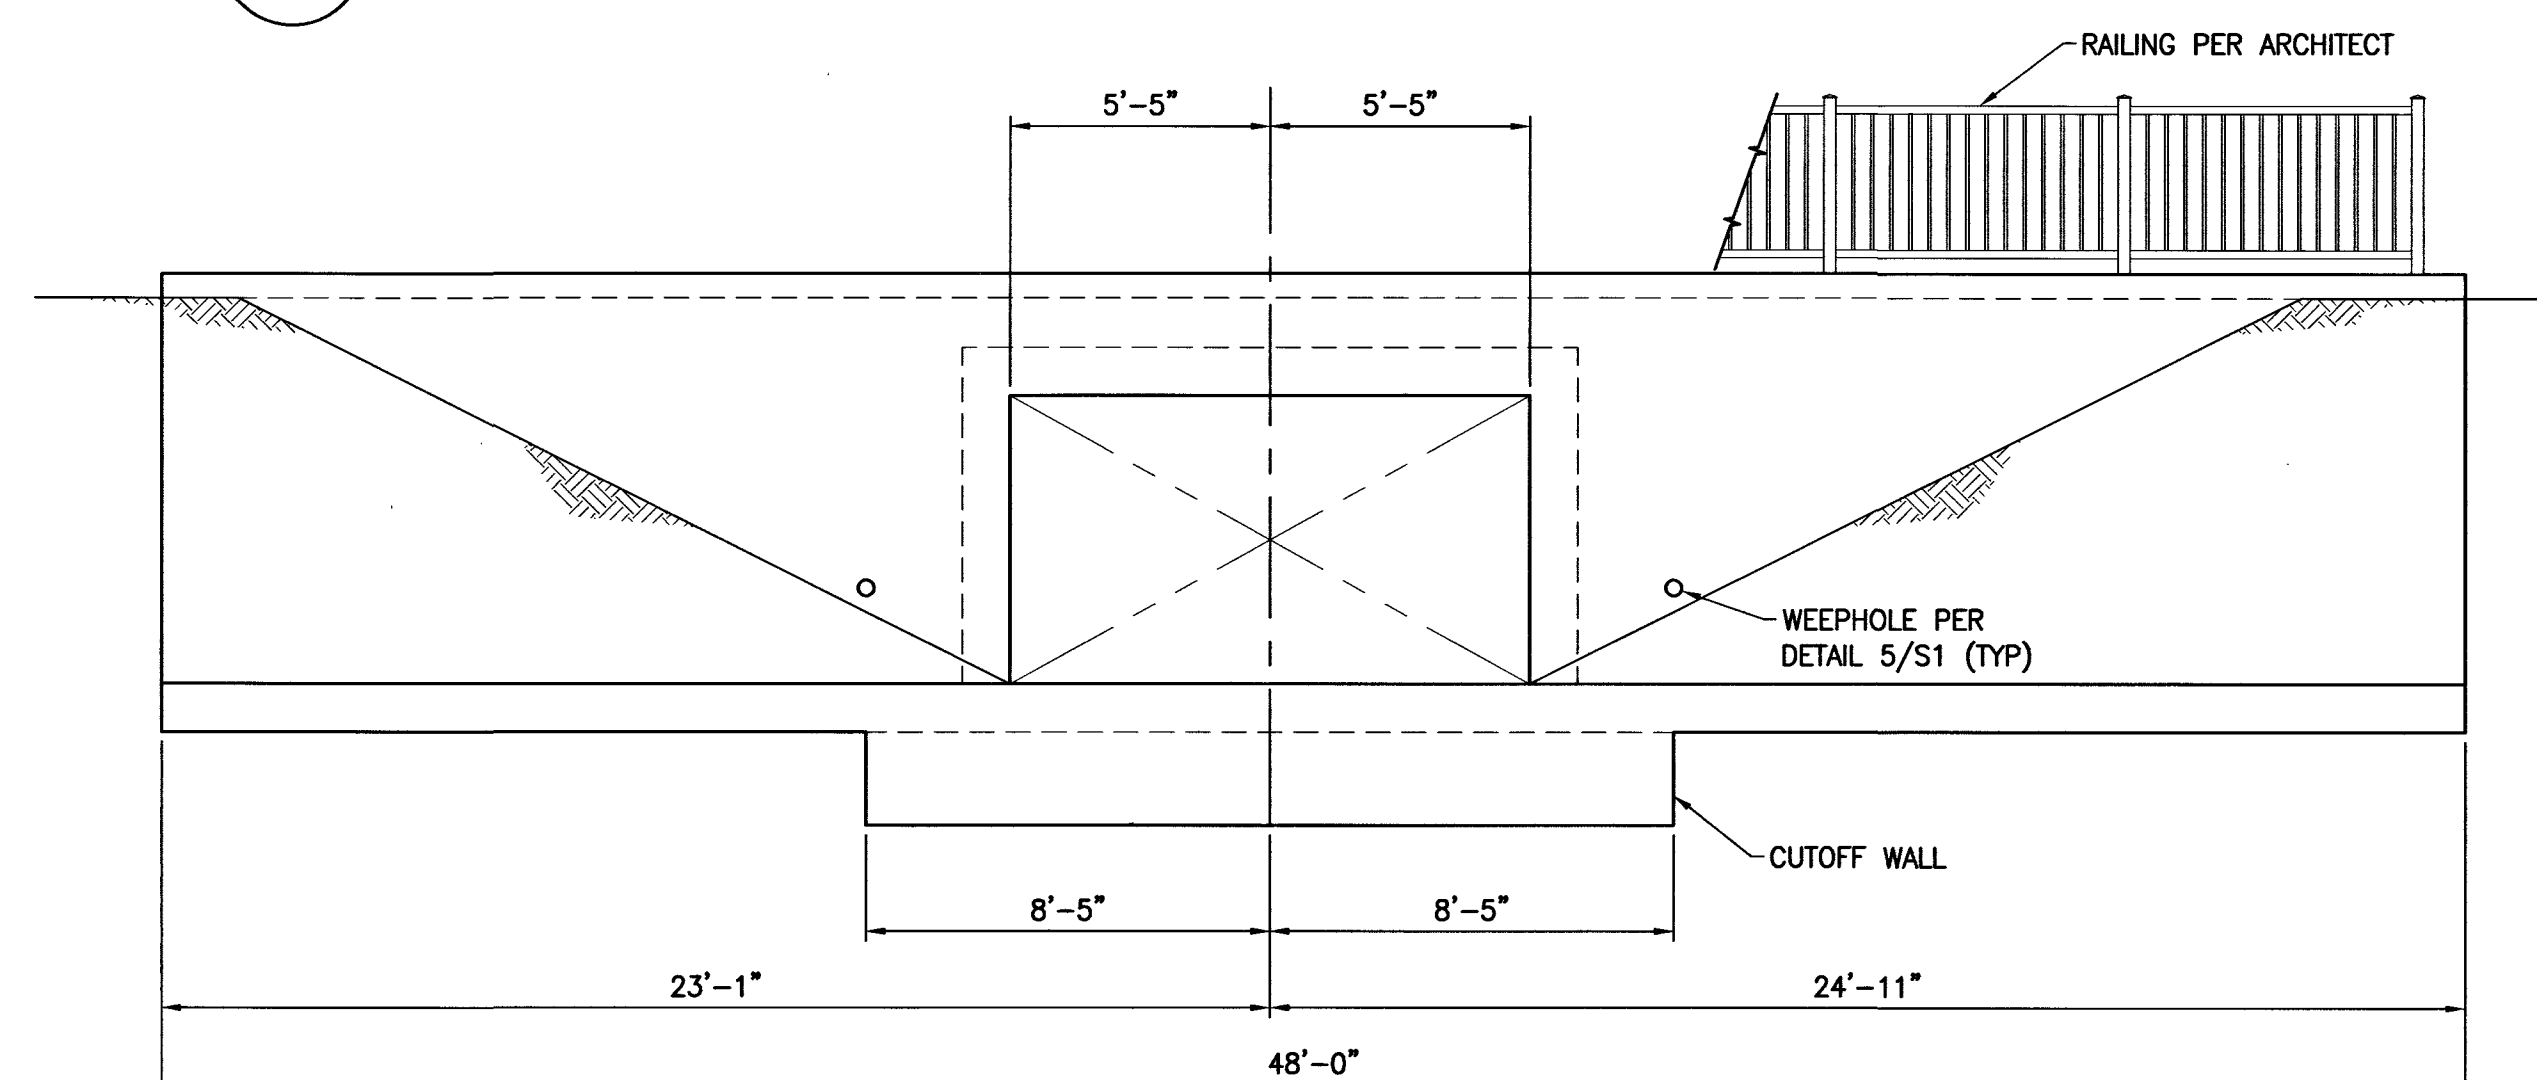


A HEADWALL ELEVATION
SCALE: 1/4" = 1'-0"

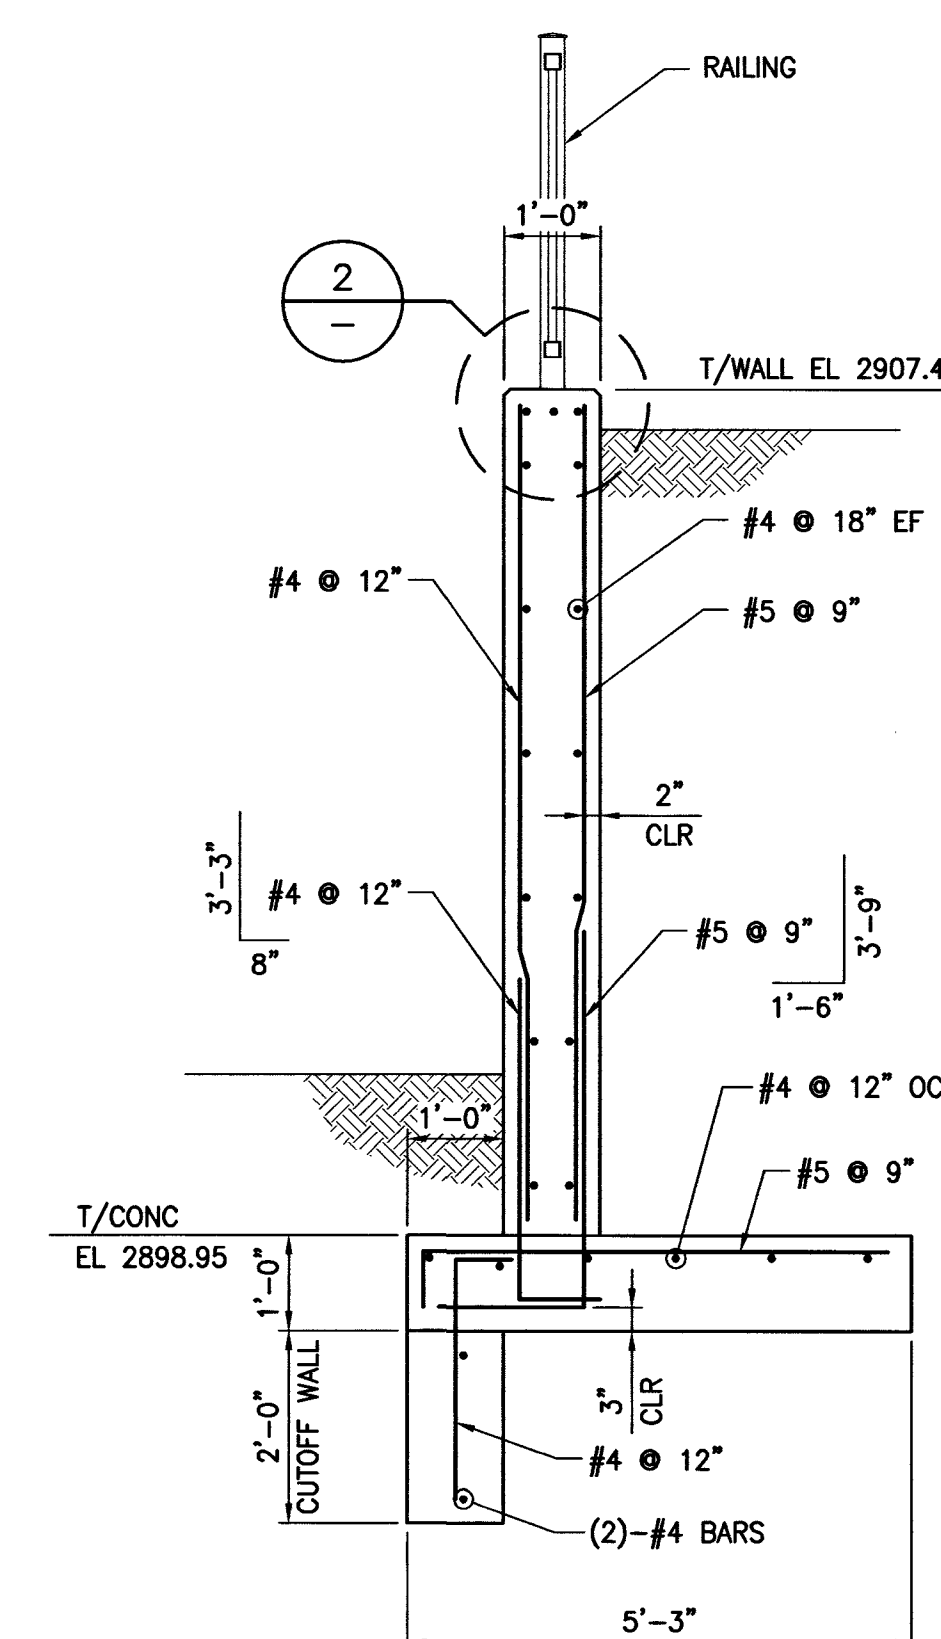

B SECTION
SCALE: 1/2" = 1'-0"

H# 18839 CLV DWG# 107Y4950-AR

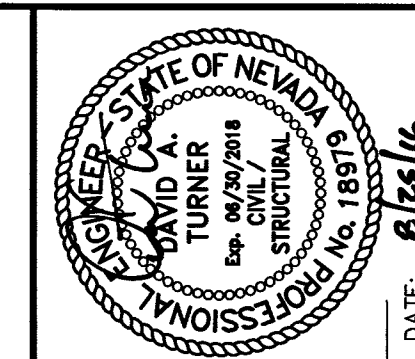

REV	DATE	BY	CHK	APP	DESCRIPTION
5	8/20/2018	CLV	ST		REVISION

PROJECT NO.
764-204-013

DESIGN: SJS
DRAWN: JWH
CHECK: PKH
PLOT DATE: 08-23-18
PLOT TIME: 17:17

GCV
ENGINEERS & SURVEYORS
1555 S. RAINBOW BLVD.
LAS VEGAS, NV 89146
T: 702.804.2000
F: 702.804.2299
gcvengineering.com

DESERT HOPE DRIVE - ACCESS ROAD - (DMA
REFERENCE PARALLEL)
REFERENCE (VILLAGE 26)

PULTE HOMES

HEADWALL DETAILS

DRAWING
ST-2
24 OF 26 SHTS