
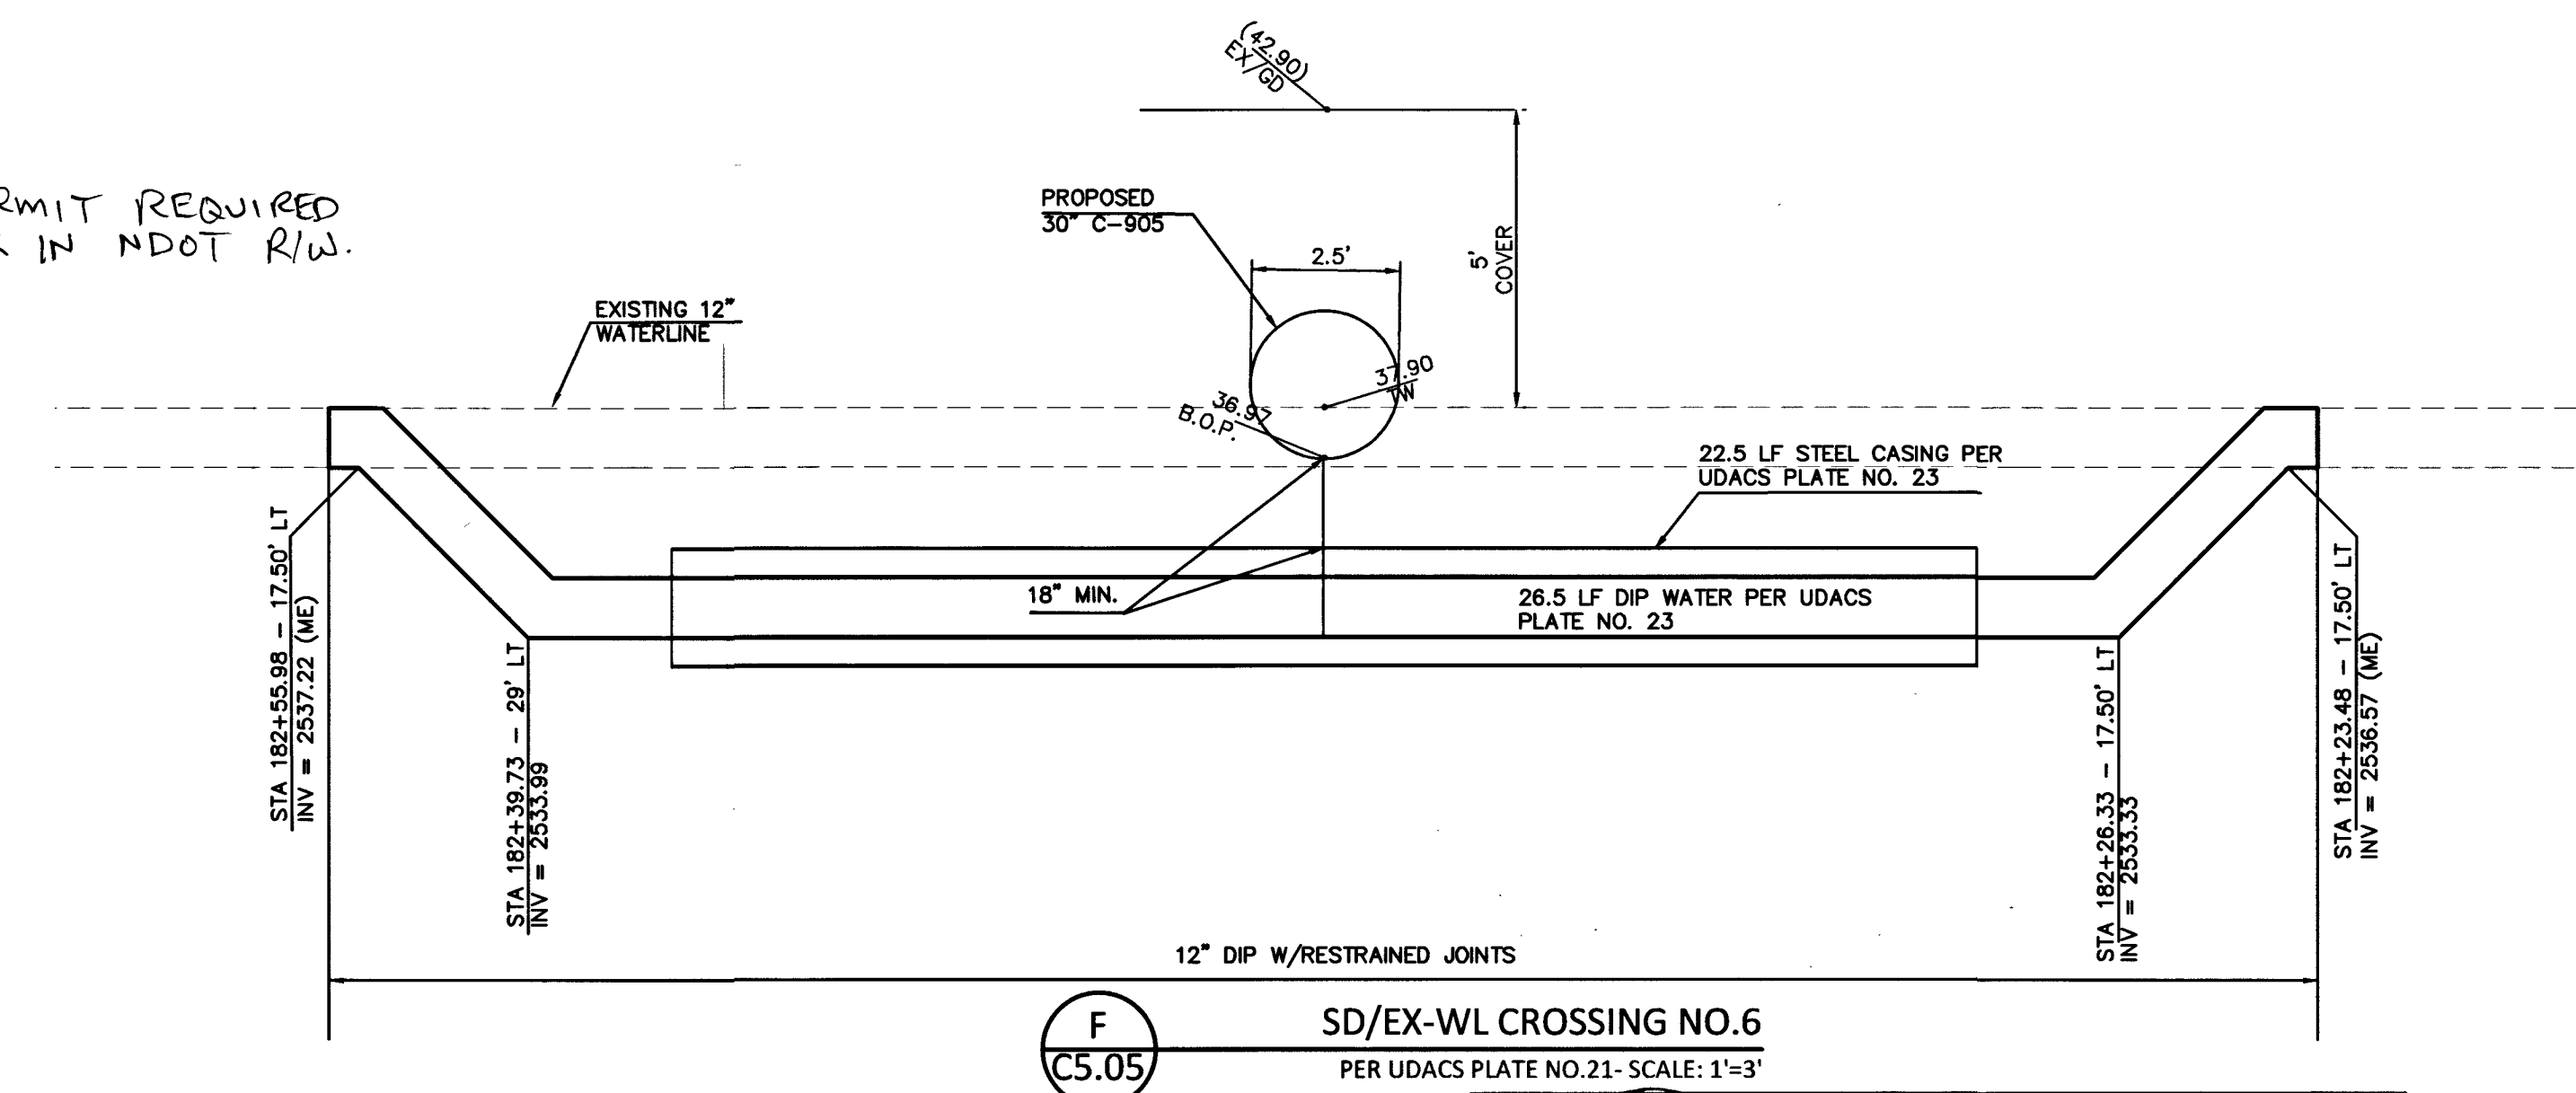
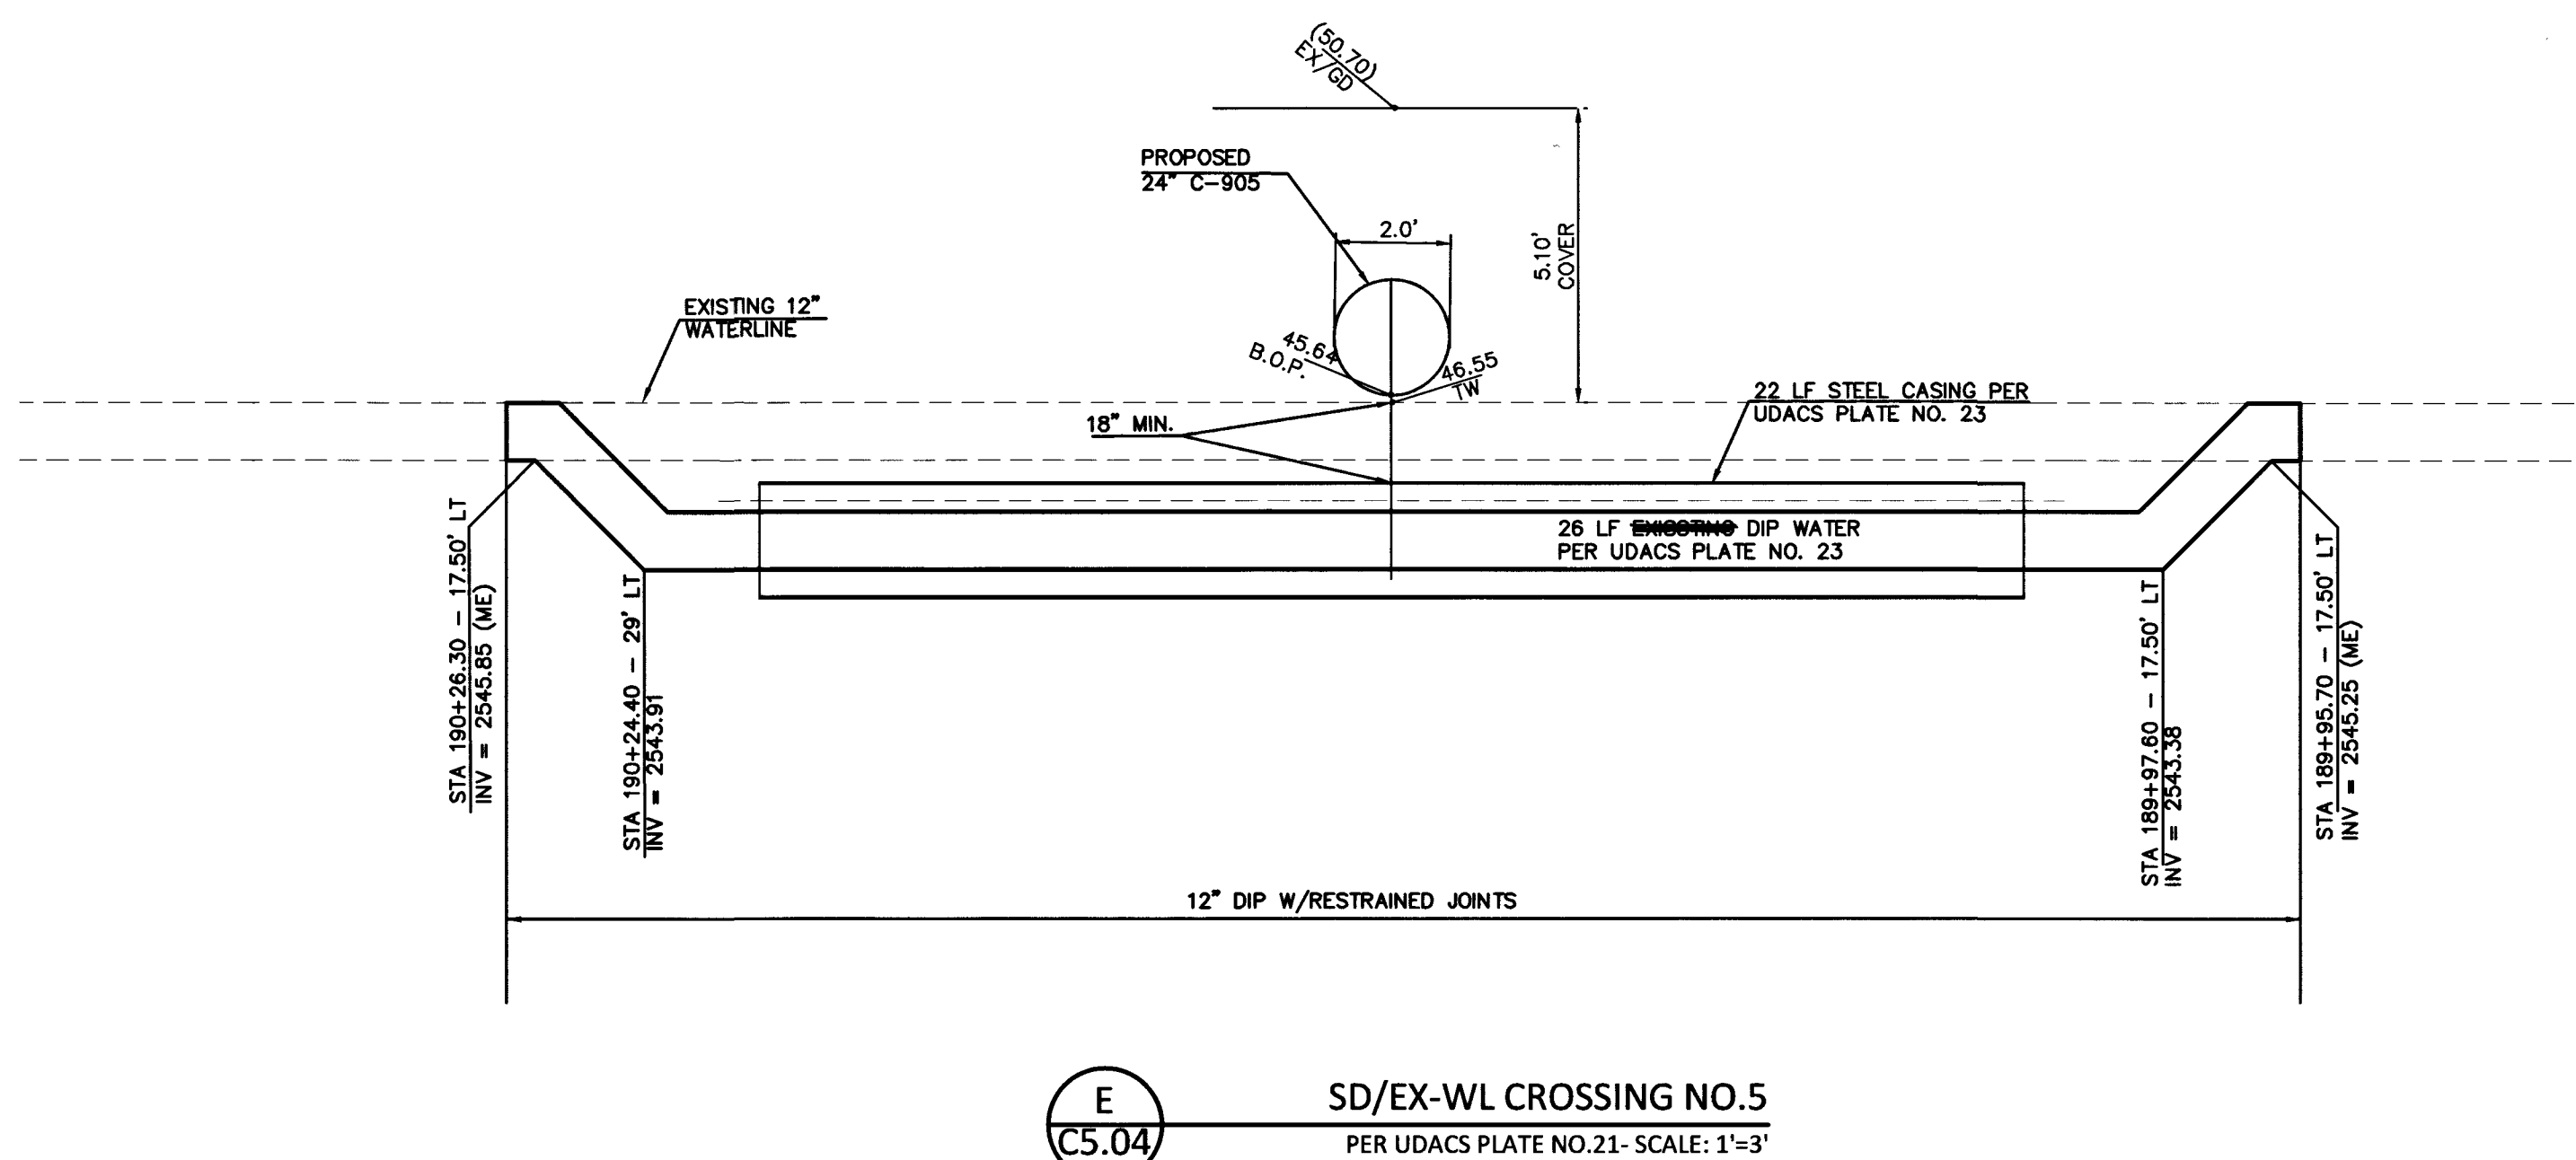


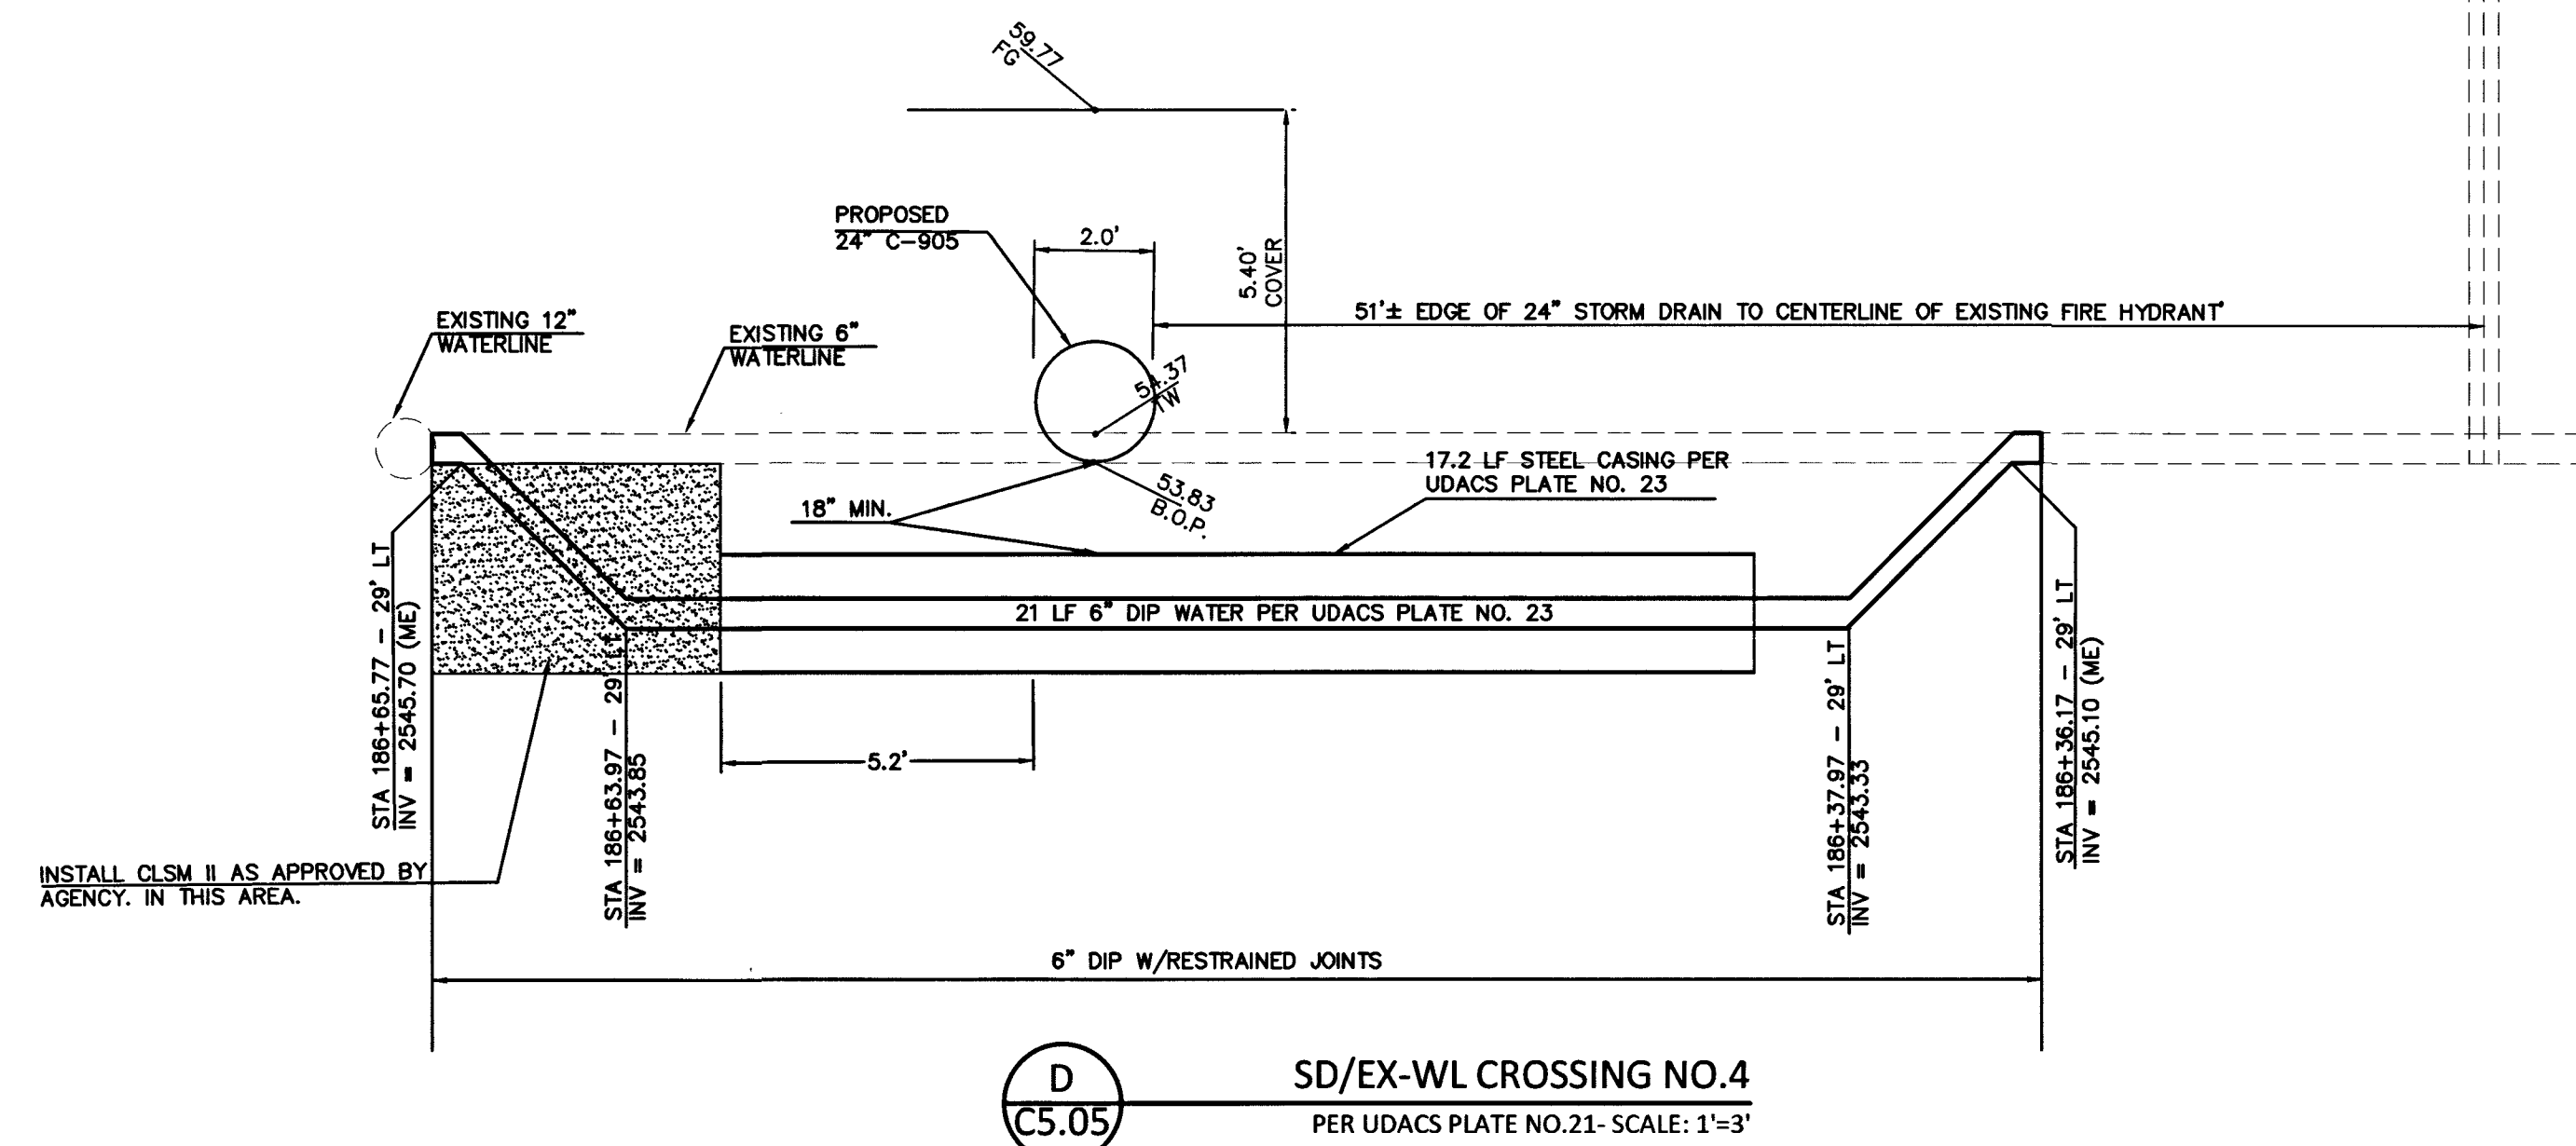

APPROVED FOR CONSTRUCTION

SHAD: BR

LAS VEGAS VALLEY WATER DISTRICT ENGINEERING SERVICES MANAGER

DATE: *10/24/16* PROJECT NO: *124663*

LVVWD APPROVED FIVE FLOW *12-75* GPM AT 20 PSI RESIDUAL

SHEETS: C1.01, C1.02, C4.05- C4.09, C4.10, C4.11, C4.12, C4.13, C5.01, C5.02, C5.03, C5.04, C5.05, *C5.11, C5.12*

EXISTING	PROPOSED	
		AC PAVEMENT 6" TYPE "A" CURB
		24" TYPE "7" CURB & GUTTER
		30" ROLL CURB
		BACK WATER VALVE

NO.	DATE	DESIGN BY	DESCRIPTION
CEI PROJECT:			4136
DESIGN BY:			JDM SR
DRAWN BY:			JDM SR
CHECKED BY:			TDM P.E.
DATE: 09/19/16			
SCALE:			
SHEET NUMBER C5.05			
SHEET 24 OF 46			

107V6734
H#64486