





B CROSS SECTION
C8.02 NTS

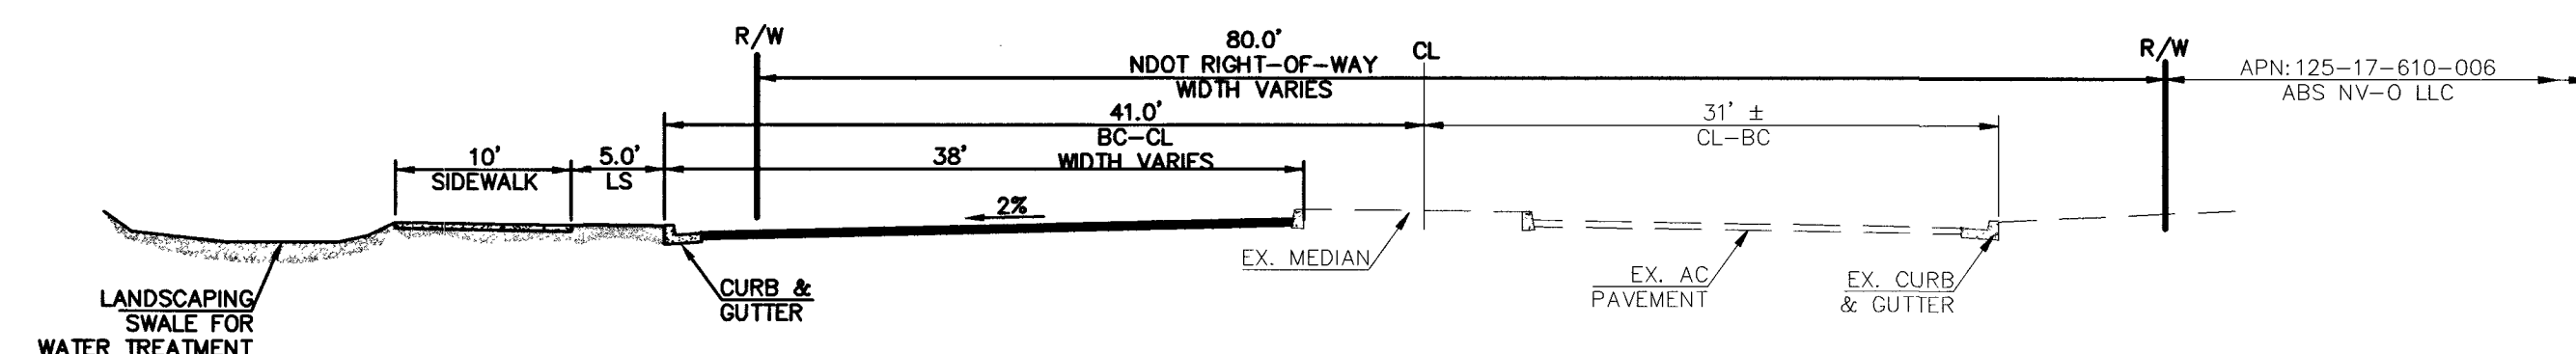


D CROSS SECTION
C8.02 NTS

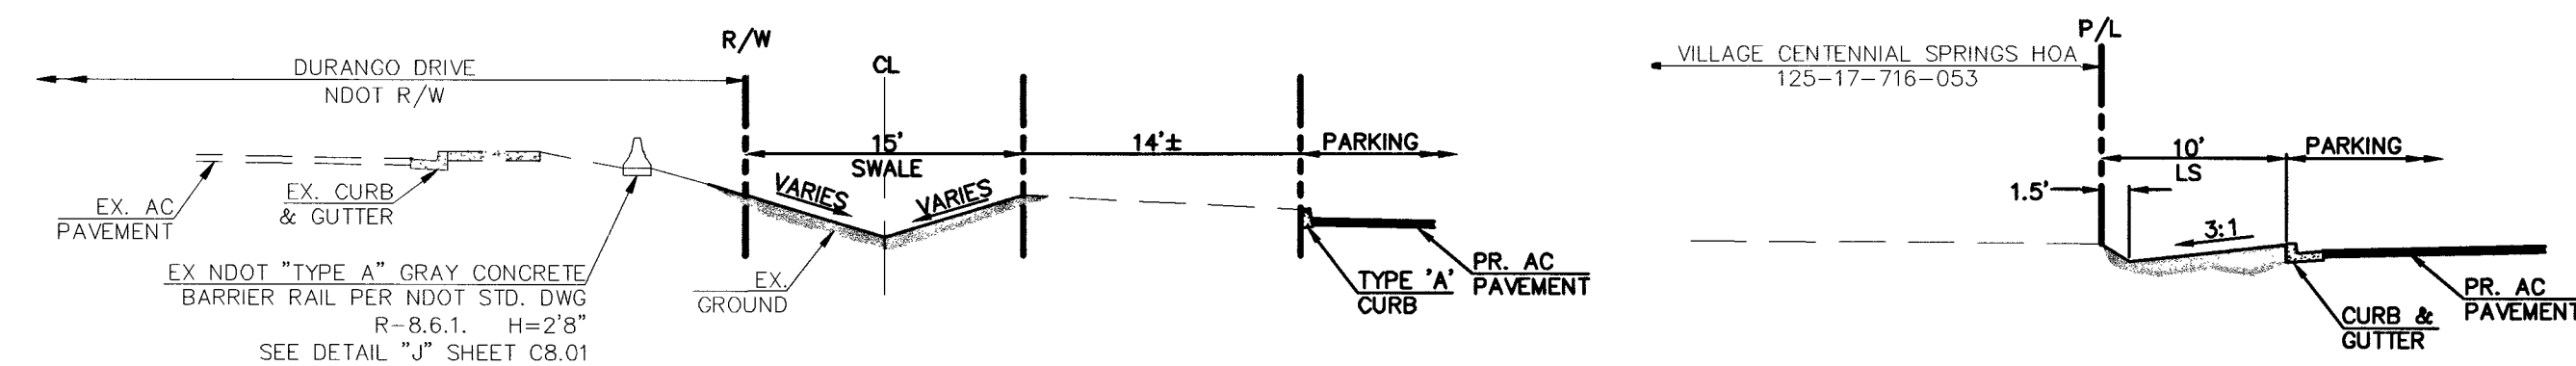


F **CROSS SECTION**
C8.02 **NTS**

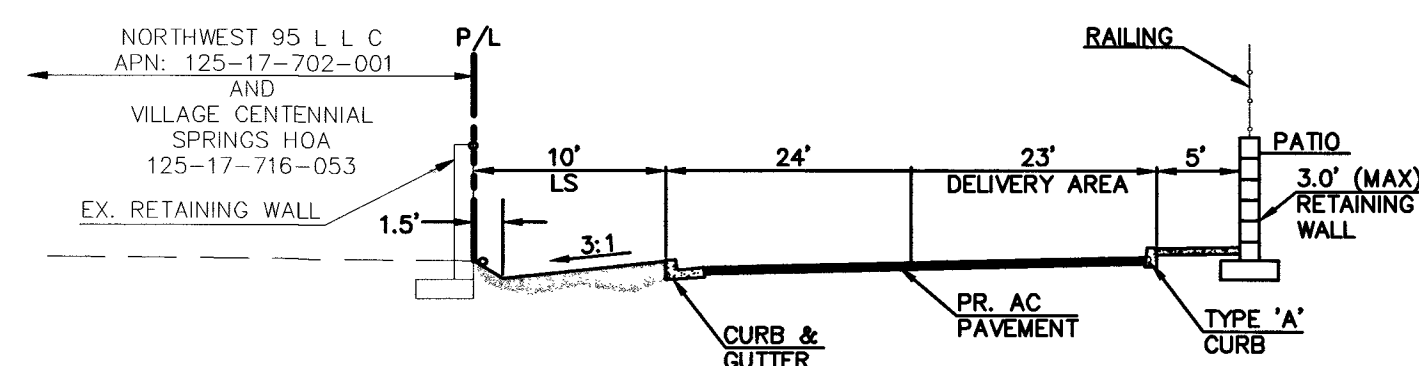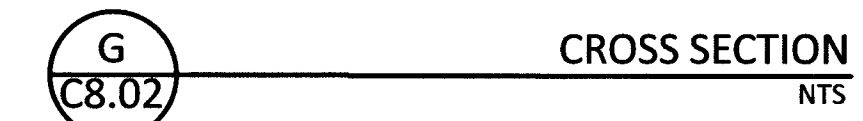



CROSS SECTION
 NTS

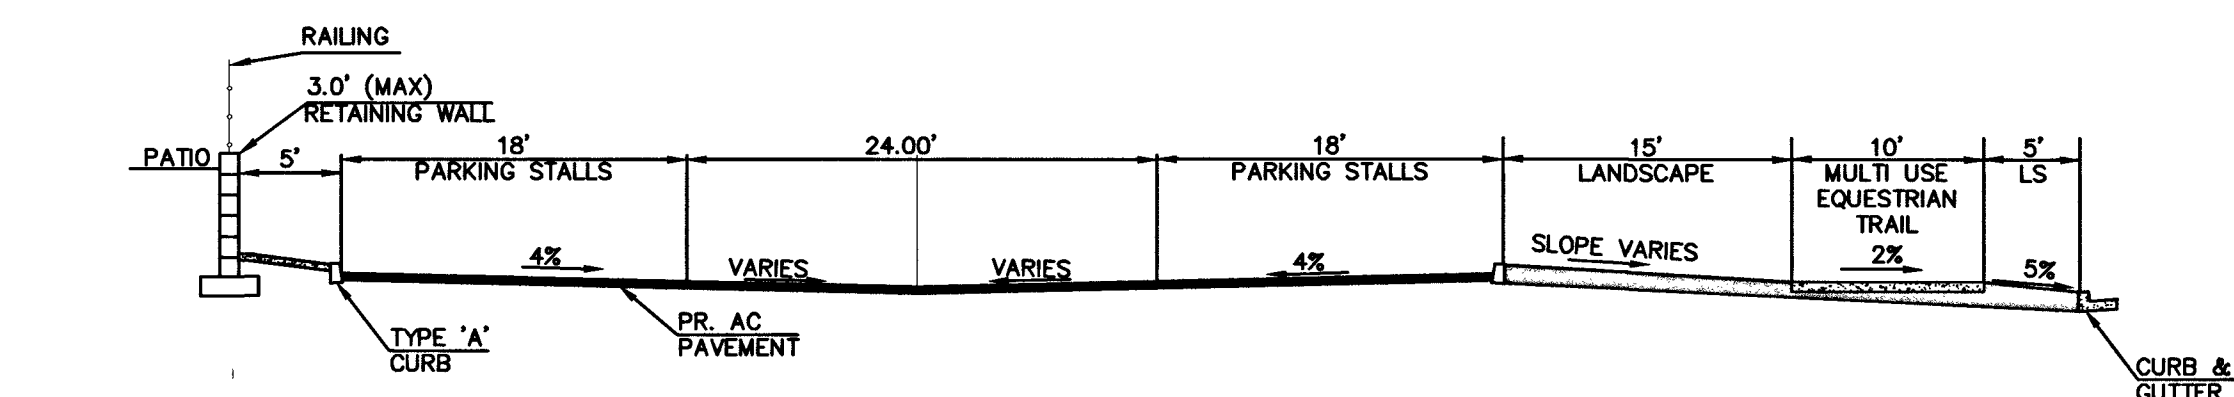

K CROSS SECTION
C8.02 NTS

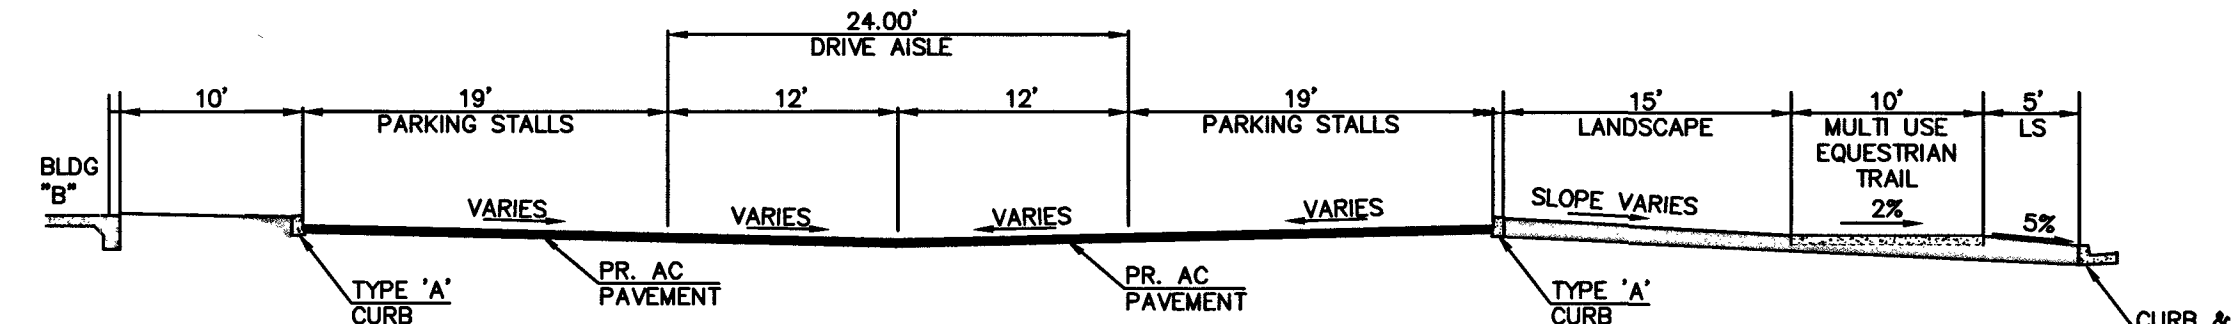

CROSS SECTION

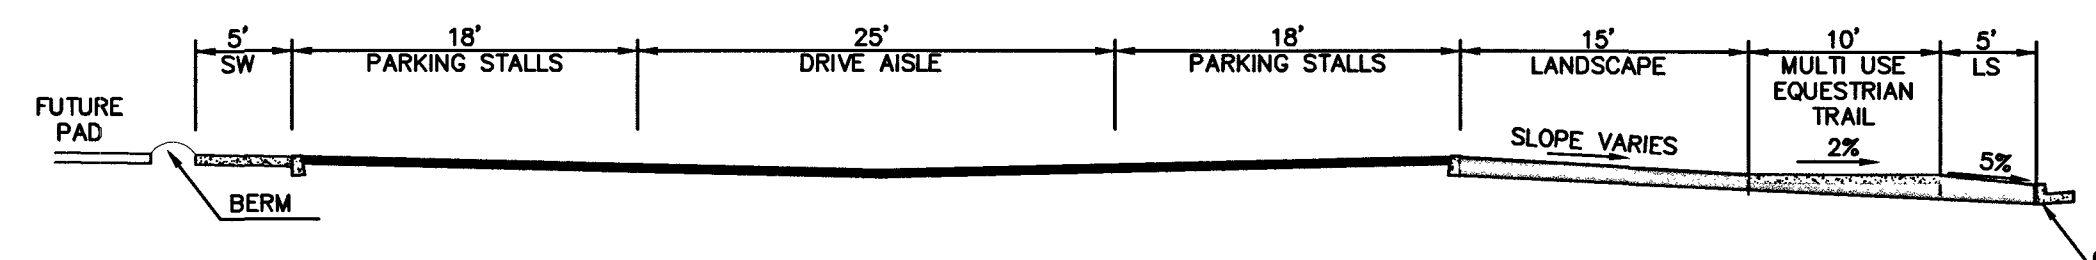

Q CROSS SECTION
C8.02 NTS

IMPROVEMENT PLANS FOR DC PLAZA
APN:125-17-601-007,010,013,020 AND 021

DETAIL SHEET

8451 FARM ROAD
LAS VEGAS, NEVADA

[illegible]

CEI PROJECT:	4136
DESIGN BY:	JDM SR
DRAWN BY:	JDM SR
CHECKED BY:	TDM P.E.

DATE:
09/19/16

SCALE:
1"=30'

SHEET NUMBER
C8.02
SHEET ~~35~~ OF 46
107V6734 - H#64486