




B **CROSS SECTION**
C8.02 **NTS**

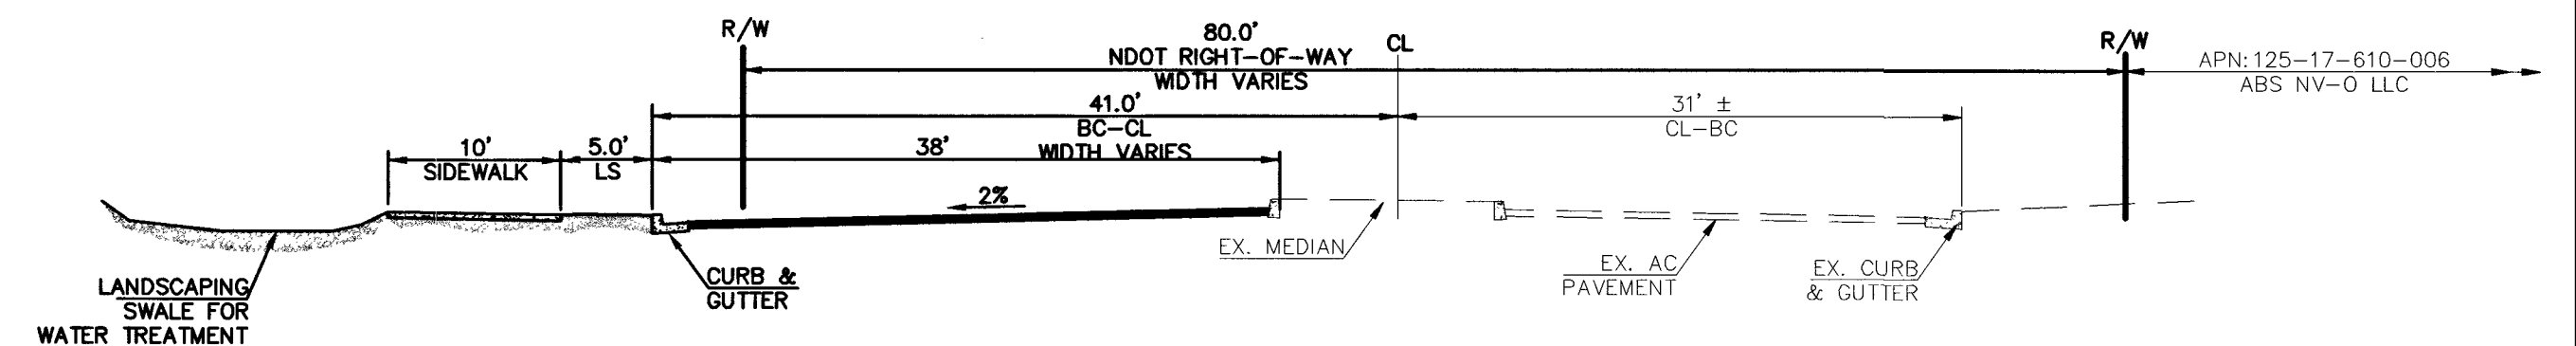



 CROSS SECTION
 NTS

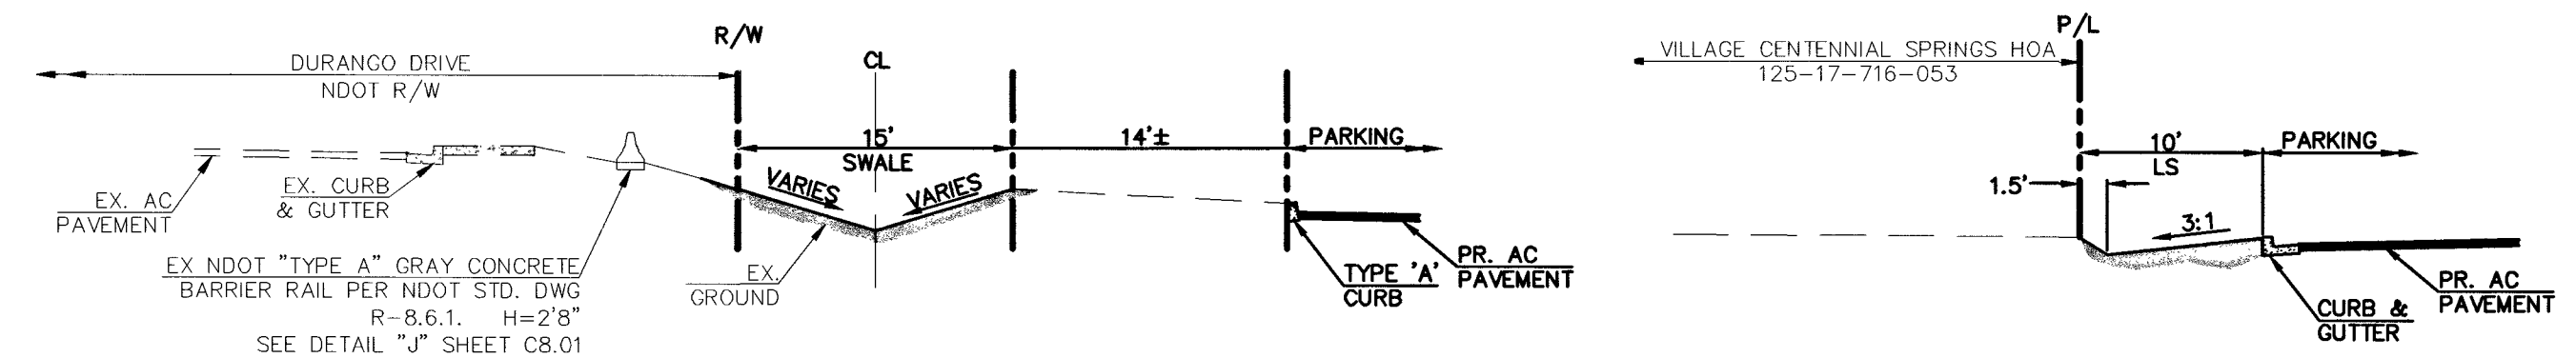


F **CROSS SECTION**
C8.02 **NTS**

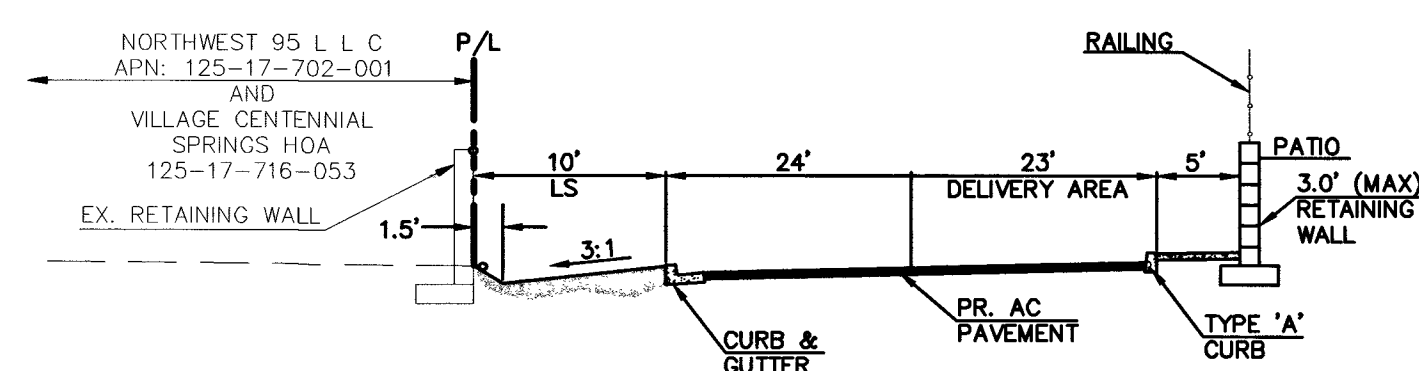


J **CROSS SECTION**
C8.02 **NTS**

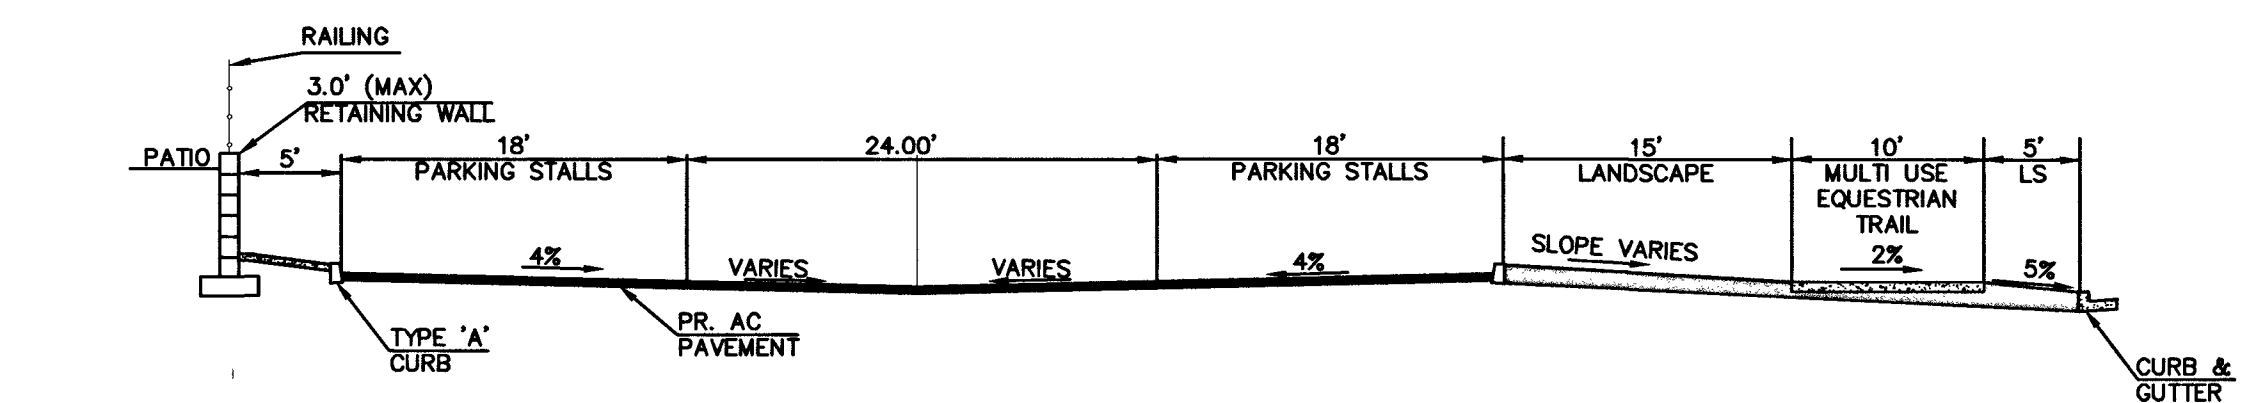

CROSS SECTION
NTS

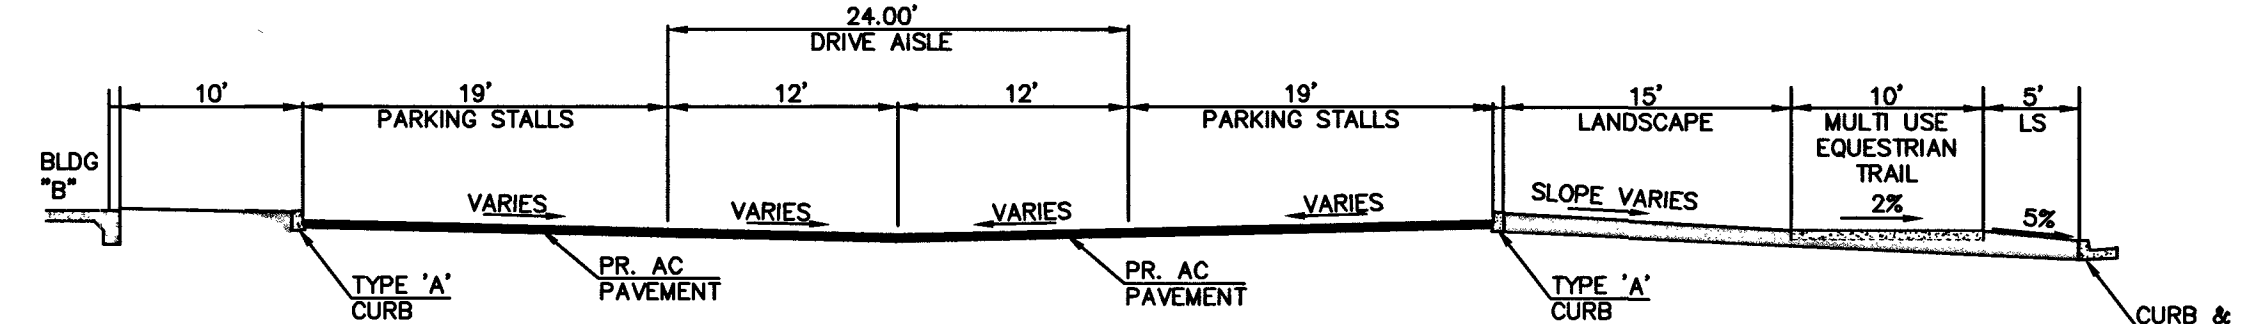

CROSS SECTION

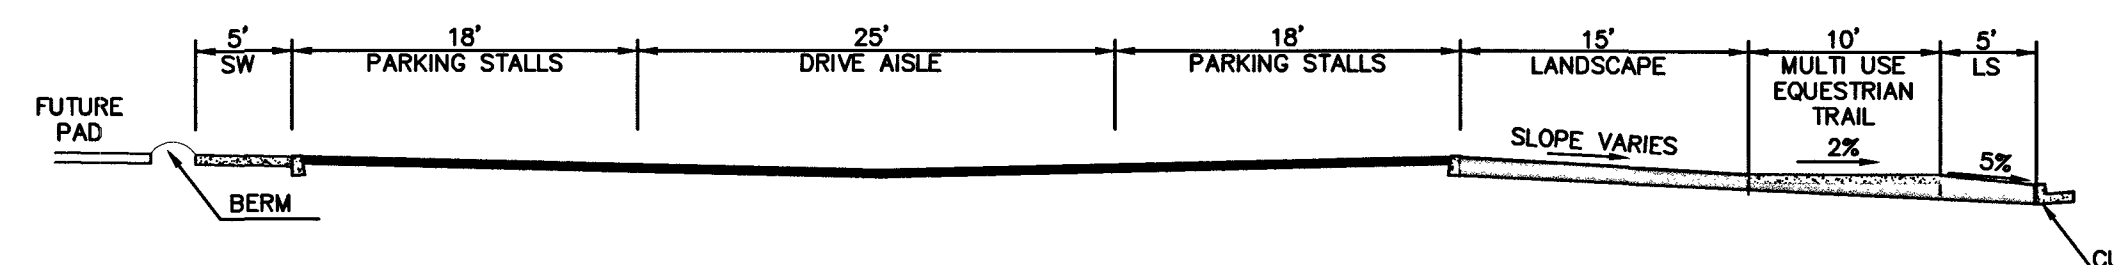

Q CROSS SECTION
C8.02 NTS

IMPROVEMENT PLANS FOR DC PLAZA APN:125-17-601-007,010,013,020 AND 021

[illegible]

CEI PROJECT:	4136
DESIGN BY:	JDM SR
DRAWN BY:	JDM SR
CHECKED BY:	TDM P.E.
DATE: 09/19/16	
SCALE: 1"=30'	
SHEET NUMBER C8.02	
SHEET <u>35</u> OF 46	

107V6734 H#64486