

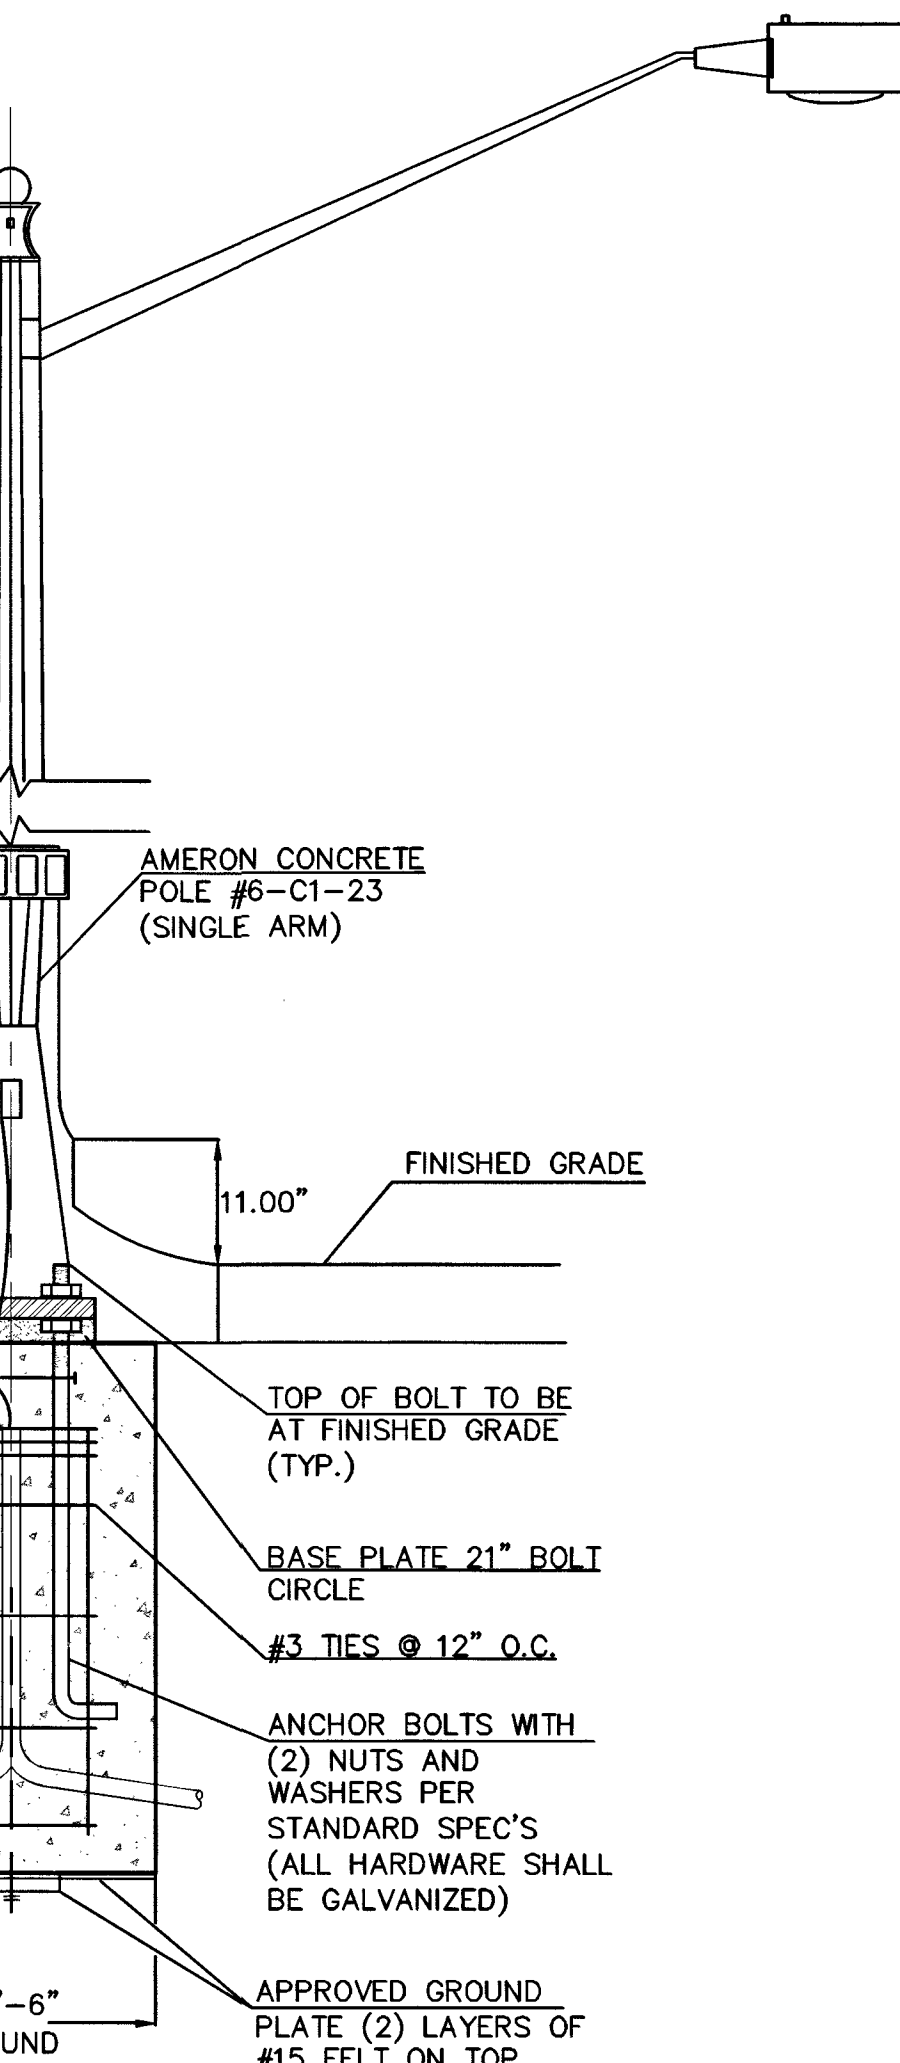
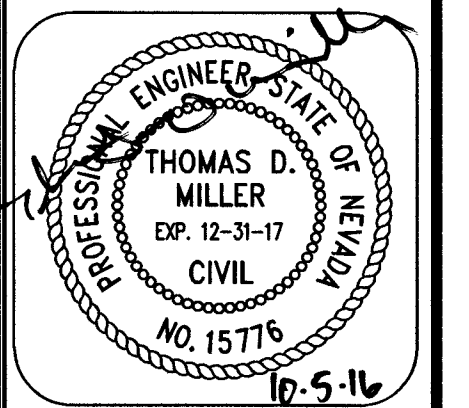
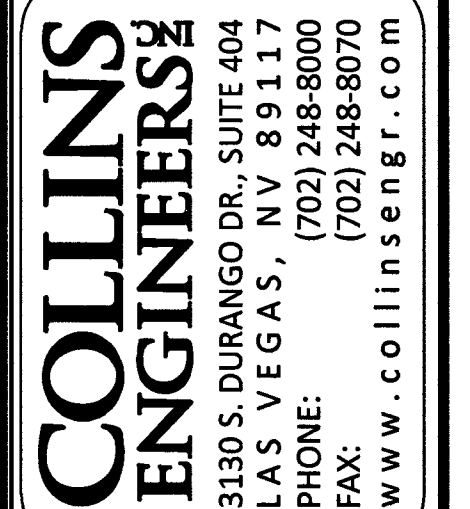
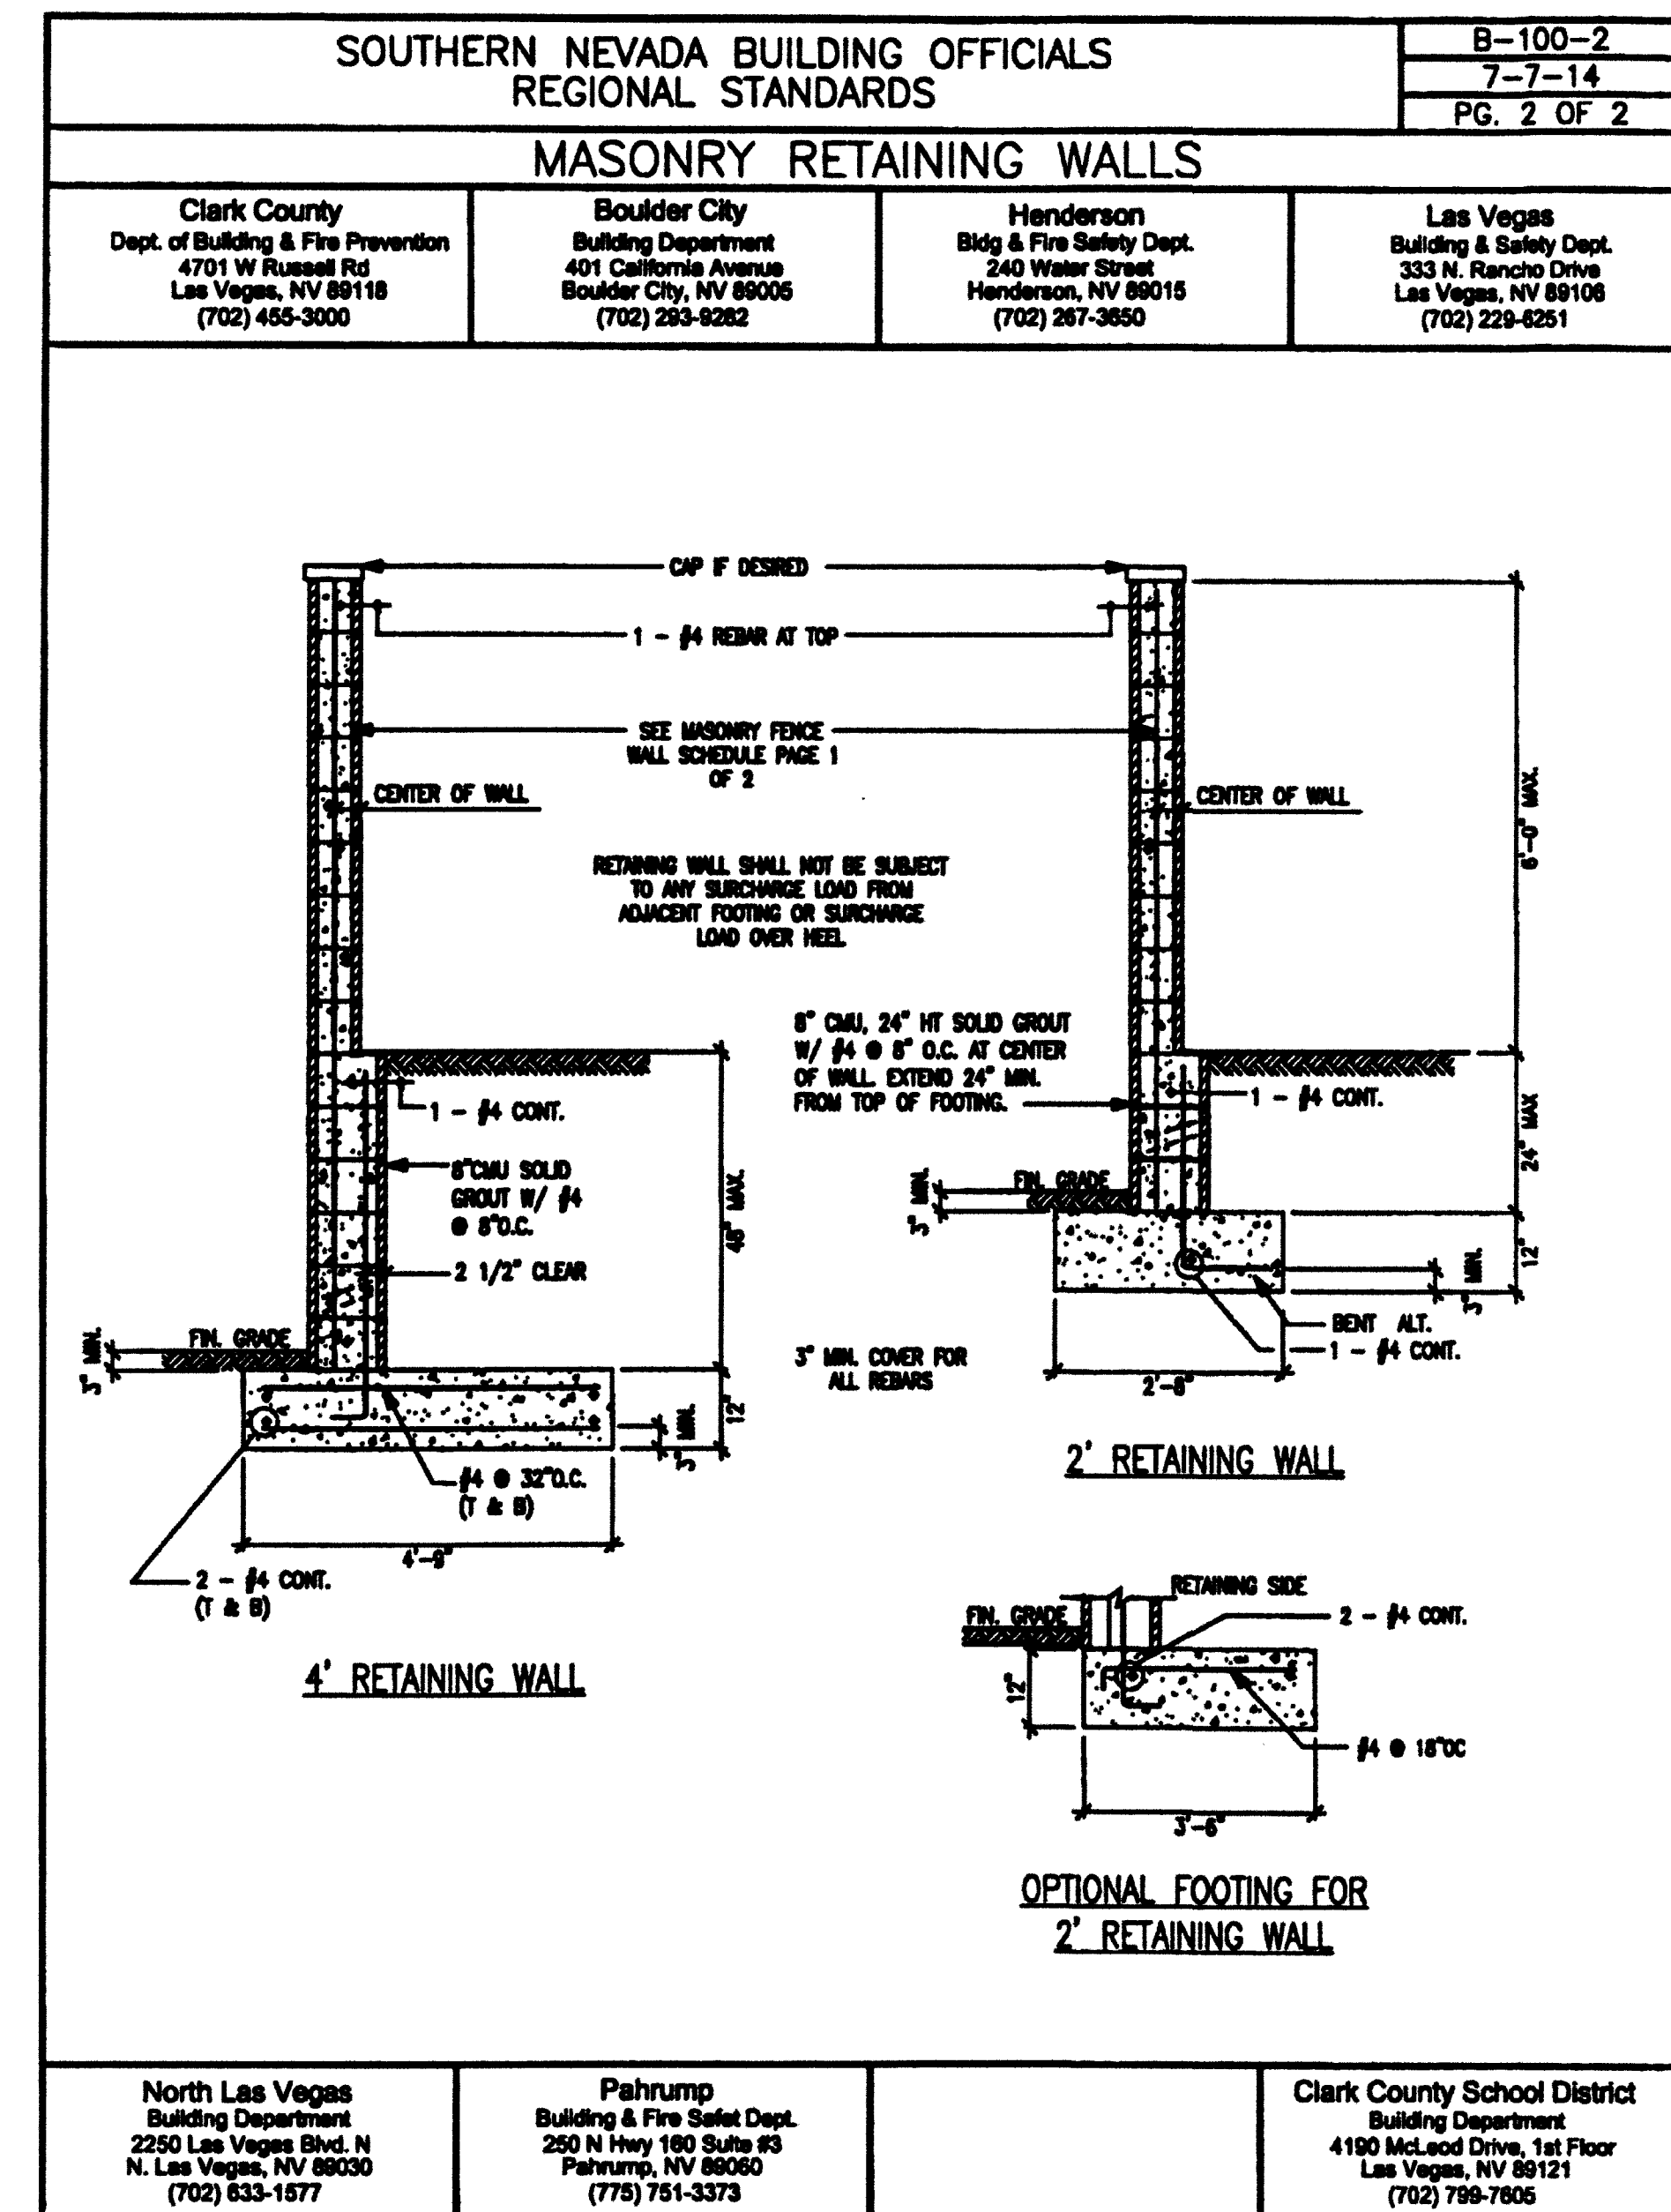
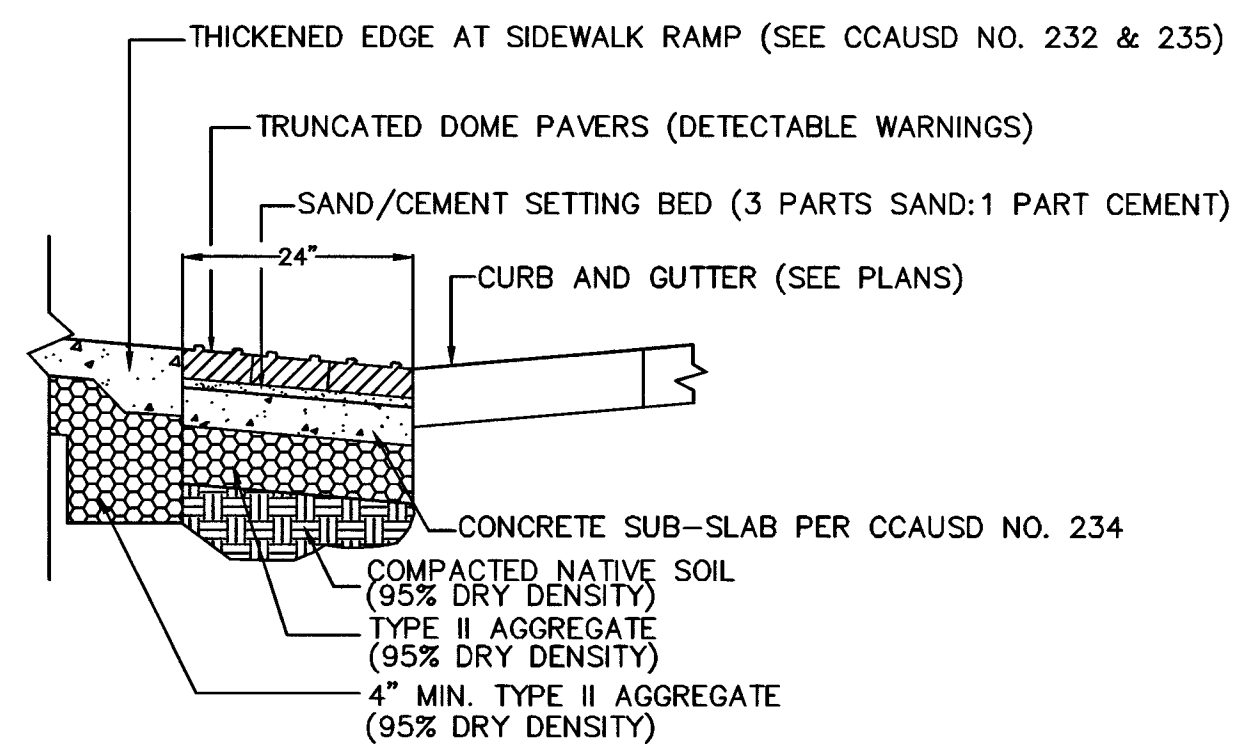


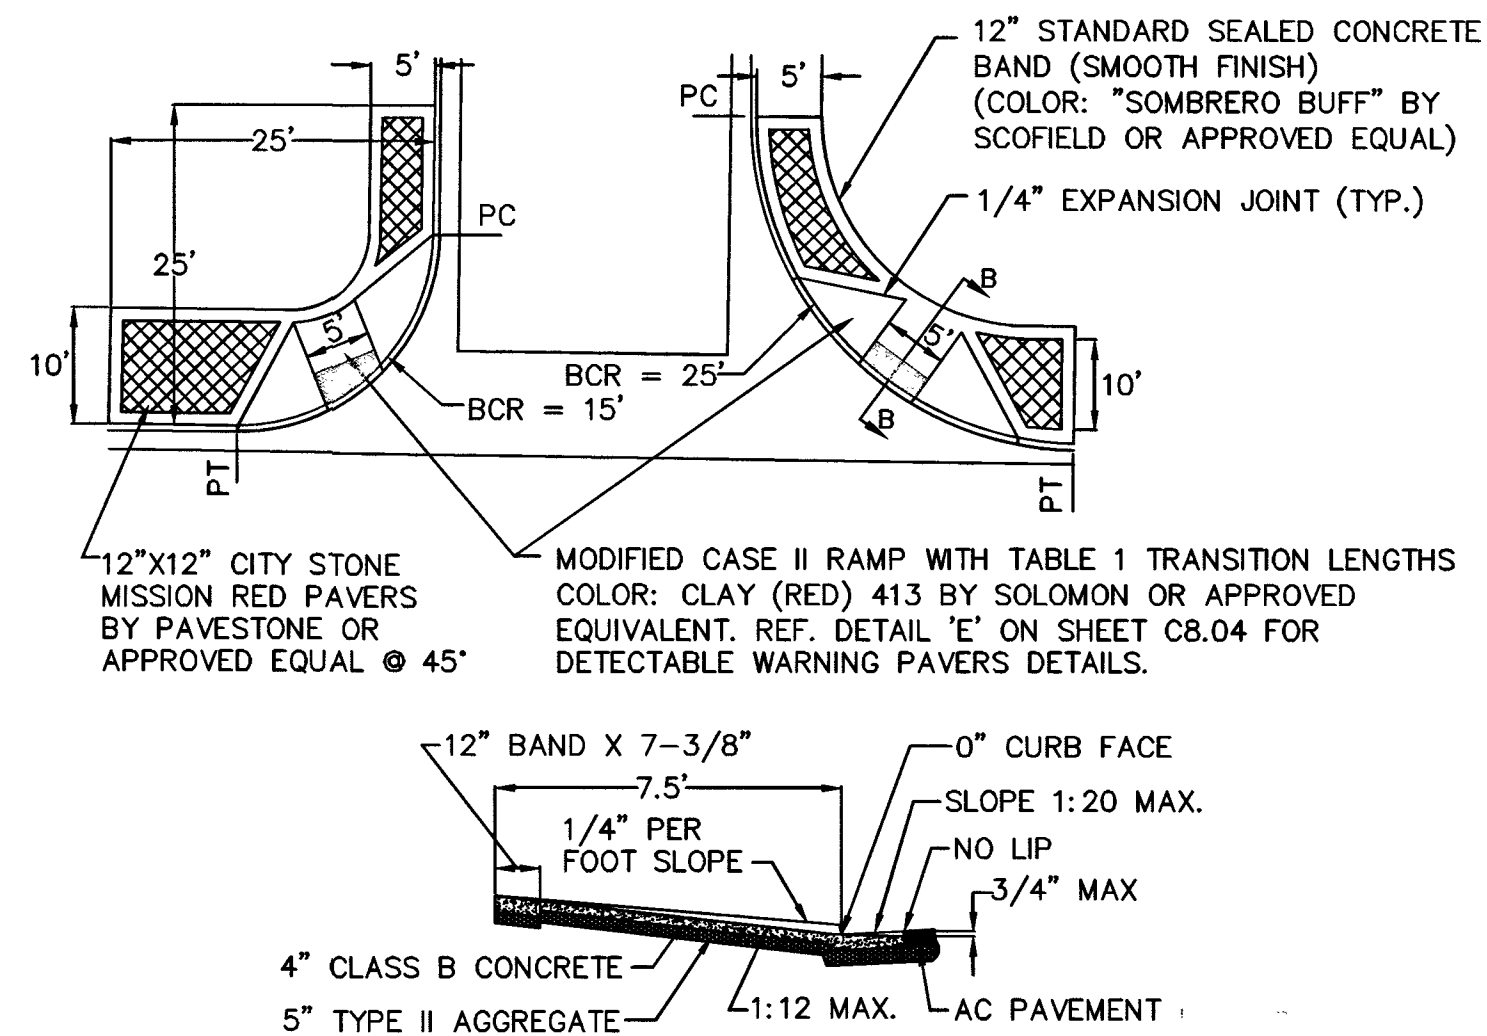

1. CONTINUOUS BARE COPPER GROUNDING WIRE SHALL BE LOOPED AROUND ANCHOR BOLTS ONE TIME AND CONNECTED TO EACH ANCHOR BOLT BEFORE CONTINUING DOWN TO THE GROUNDING PLATE.

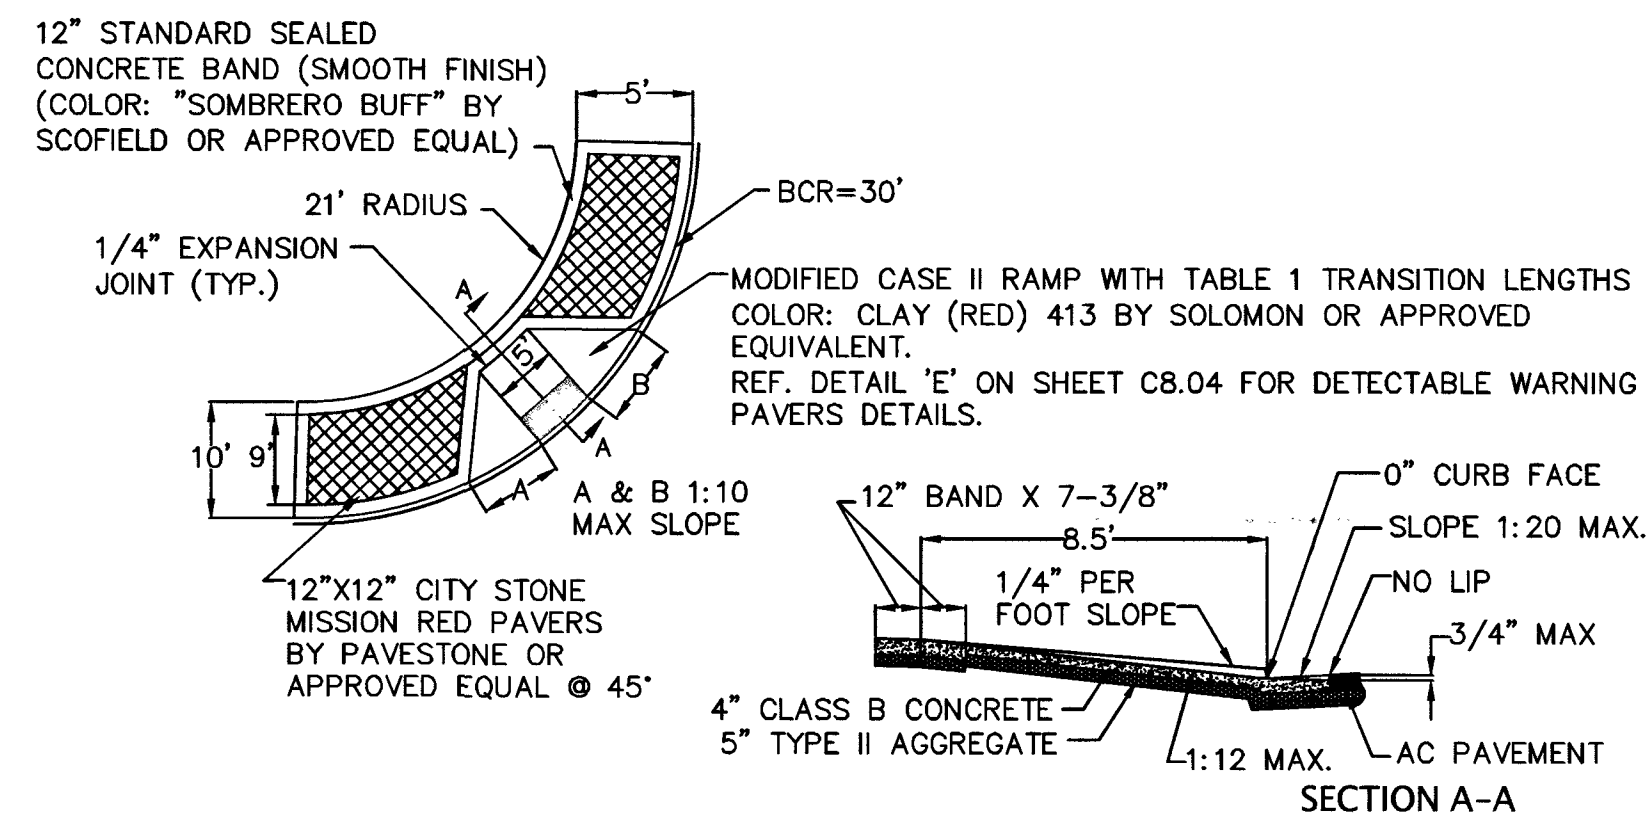

IMPROVEMENT PLANS FOR DC PLAZA
APN:125-17-601-007,010,013,020 AND 021

DETAIL SHEET

	NO.	DATE	DESIGN BY	DESCRIPTION
CEI PROJECT:				4136
DESIGN BY:				JDM SR
DRAWN BY:				JDM SR
CHECKED BY:				TDM P.E.

DATE: 09/19/16
SCALE: AS SHOWN
SHEET NUMBER C8.04
SHEET 37 OF 46

107V6734 H#64486