

PROPOSED STREET LIGHTS WILL BE ADDED TO EXISTING 200 AMP SERVICE  
PEDESTAL (STA: 20+66.07) LOCATED ON TULE SPRINGS. SEE SHEET C6.0  
FOR STREET LIGHT CIRCUIT CALCULATION.



NORTH 00°00'50" WEST, BEING THE BEARING OF THE EAST LINE OF THE  
NORTHEAST QUARTER (NE 1/4) OF SECTION 17, TOWNSHIP 19 SOUTH, RANGE  
60 EAST, M.D.M., AS SHOWN IN FILE 97, PAGE 01 OF PARCEL MAPS ON FILE  
AT THE CLARK COUNTY, NEVADA RECORDER'S OFFICE.

## BENCHMARK

A RIVET AND PLATE IN THE TOP OF CURB EASTSIDE OF TULE SPRINGS ROAD

NAVD 88 ELEVATION = 774.403 METERS / 2540.69 FEET

## SIGNAGE CONSTRUCTION NOTES

| NO. | ITEM USDOCA: UNIFORM STANDARD DRAWINGS CLARK COUNTY AREA                                                                |
|-----|---|
| 1   | INSTALL SIGN R1-1 (STOP) SIGN PER USDOCCA NO. 249.1. SEE SHEET C8.04 FOR SIGN DETAIL.                                   |
| 2   | INSTALL SIGN R1-2 (STOP) SIGN PER USDOCCA NO. 249.1. SEE SHEET C8.04 FOR SIGN DETAIL.                                   |
| 3   | INSTALL SIGN R7-8A, R7-8B ADA VANCE ACCESSIBLE PARKING SIGN PER USDOCCA NO. 249.1. SEE SHEET C8.04 FOR SIGN DETAIL.     |
| 4   | INSTALL SIGN R3-7R (RIGHT LANE MUST TURN RIGHT) SIGN PER USDOCCA NO. 249.1. SEE SHEET C8.04 FOR SIGN DETAIL.            |
| 5   | INSTALL SIGN R2-1 (SPEED LIMIT) SIGN W11-2 PER USDOCCA NO. 249.1. SEE SHEET C8.04 FOR SIGN DETAIL.                      |
| 6   | INSTALL DO NOT ENTER SIGN R5-1 PER USDOCCA NO. 249.1. SEE SHEET C8.04 FOR SIGN DETAIL.                                  |
| 7   | INSTALL SIGN R3-2 PER USDOCCA NO. 249.1. SEE SHEET C8.04 FOR SIGN DETAIL.                                               |
| 8   | INSTALL SIGN R7-8 ADA ACCESSIBLE PARKING SIGN PER USDOCCA NO. 249.1. SEE SHEET C8.04 FOR SIGN DETAIL.                   |
| 9   | INSTALL SIGN R2-1 (SPEED LIMIT) SIGN PER USDOCCA NO. 249.1. SEE SHEET C8.04 FOR SIGN DETAIL.                            |
| 10  | INSTALL SIGN R6-2 (LANE MARKING) SIGN PER USDOCCA NO. 249.1. SEE SHEET C8.04 FOR SIGN DETAIL.                           |
| 11  | INSTALL SIGN R6-1R (ONE WAY) SIGN PER USDOCCA NO. 249.1. SEE SHEET C8.04 FOR SIGN DETAIL.                               |
| 12  | EXISTING WA-2R (LANE MERGE) SIGN TO BE REMOVED. SEE SHEET C8.04 FOR SIGN DETAIL.                                        |
| 13  | EXISTING R3-7L (MUST TURN LEFT) SIGN TO BE REMOVED. SEE SHEET C8.04 FOR SIGN DETAIL.                                    |
| 14  | EXISTING WA-3R (MERGE RIGHT) SIGN TO BE REMOVED. SEE SHEET C8.04 FOR SIGN DETAIL.                                       |
| 15  | EXISTING R6-1R (ONE WAY) SIGN                                                                                           |
| 16  | EXISTING R2-1 (SPEED LIMIT) SIGN TO BE RELOCATED TO STA: 192+81.88. SEE SHEET C8.04 FOR SIGN DETAIL.                    |
| 17  | EXISTING R3-7L (MUST TURN LEFT) SIGN TO BE REMOVED. SEE SHEET C8.04 FOR SIGN DETAIL.                                    |
| 18  | INSTALL SIGN R3-17 (BIKE LANE ONLY) SIGN PER USDOCCA NO. 249.1 & 246.1. SEE SHEET C8.04 FOR SIGN DETAIL.                |
| 19  | INSTALL SIGN R4-1 (BEGIN TURN LANE YIELD TO BIKES) SIGN PER USDOCCA NO. 249.1 & 246.1. SEE SHEET C8.04 FOR SIGN DETAIL. |

## STRIPING CONSTRUCTION NOTES

| NO. | ITEM USDDCA: UNIFORM STANDARD DRAWINGS CLARK COUNTY AREA          |
|-----|-------------------------------------------------------------------|
| 1   | INSTALL 4" WHITE PAINTED PARKING STALL LINE, (TYP.)               |
| 2   | INSTALL 4" WHITE PAINTED LINE @ 45' AT 3' ON CENTER AS SHOWN      |
| 3   | INSTALL ADA PARKING SPACE MARKINGS PER MUTCD FIGURE 3B.22.        |
| 4   | INSTALL PAVEMENT MARKINGS AS SHOWN, 8' TALL.                      |
| 5   | INSTALL BIKE LANE MARKINGS PER USDDCA NO. 244.9.                  |
| 6   | INSTALL ADDED TURN LANE PAVEMENT MARKERS PER NDOT T-38.1.2.       |
| 7   | INSTALL 6"x2" SKIP WHITE LINE PER USDDCA NO. 244.9.               |
| 8   | INSTALL 6" SOLID WHITE LINE PER USDDCA NO. 244.9.                 |
| 9   | INSTALL 8" STORAGE LINE PER USDDCA NO. 246.                       |
| 10  | INSTALL TYPE 4 LANE LINE PER USDDCA NO 244.1.                     |
| 11  | OBLETERATE EX. STRIPING                                           |
| 12  | INSTALL CROSSWALK MARKING (TYPE I) PER USDDCA NO. 254             |
| 13  | INSTALL PAVEMENT MARKINGS PER USDDCA NO. 245                      |
| 14  | INSTALL 2' WIDE STOP BAR                                          |
| 15  | INSTALL 6" SOLID WHITE EDGE LINE AND SIGN PER USDDCA NO. 244.9.51 |

## TRAFFIC CONSTRUCTION NOTES

| NO. | ITEM   | USDCCA - UNIFORM STANDARD DRAWING CLARK COUNTY AREA |
|-----|---|-----------------------------------------------------|
| ①   | INSTALL NO. 3 1 PULL BOX PER USDCCA DWS NO. 326. TO BE MAINTAINED BY THE CITY OF LAS VEGAS.                                         |                                                     |
| ②   | INSTALL 2" STREETLIGHT CONDUIT WITH (2) #4 AND (1) #1 WIRES PER USDCCA DWS NO. 404.1419. TO BE MAINTAINED BY THE CITY OF LAS VEGAS. |                                                     |
| ③   | INSTALL 3" PVC FANT CONDUIT PER USDCCA 623.0.03.01. TO BE MAINTAINED BY THE CITY OF LAS VEGAS.                                      |                                                     |
| ④   | INSTALL SILT REMOVAL PUMP PER USDCCA 320 AND 321, AND DETAILS 'A' AND 'B' SHEET C8.0.4. TO BE MAINTAINED BY THE CITY OF LAS VEGAS.  |                                                     |
| ⑤   | INSTALL 7200 PULLBOX PER USDCCA DWS NO. 762. TO BE MAINTAINED BY THE CITY OF LAS VEGAS.                                             |                                                     |


### FIRE LANE LEGEND

INDICATES RED PAINTED CURB WITH "NO PARKING - FIRE LANE" PAINTED EVERY 100 FT. PER CITY OF LAS VEGAS FIRE DEPARTMENT GUIDELINES.

— 6 — INDICATES PROPOSED LOCATION OF FIRE LANE SIGNS TO BE PLACED AT 100' INCREMENTS. FIRE LANE SIGNS SHALL CONFORM TO CITY OF LAS VEGAS FIRE DEPARTMENT GUIDELINES.

■ INSTALL BLUE COLORED REFLECTIVE RAISED PAVEMENT MARKERS ADJACENT TO THE FIRE HYDRANT ON ALL IMPROVED FIRE APPARATUS ACCESS ROADWAYS WITH HARD SURFACES, INCLUDING BOTH PUBLIC AND PRIVATE ROADS, STREETS, OR FIRE LANES:

- ON ROADWAYS WITH NO PARKING PERMITTED ON THE HYDRANT SIDE; EIGHT (8) FEET FROM THE FACE OF THE CURB ON THE HYDRANT SIDE.
- ON ROADWAYS WITH PARKING PERMITTED ON THE HYDRANT SIDE; (16) FEET FROM THE FACE OF THE CURB ON THE HYDRANT SIDE.

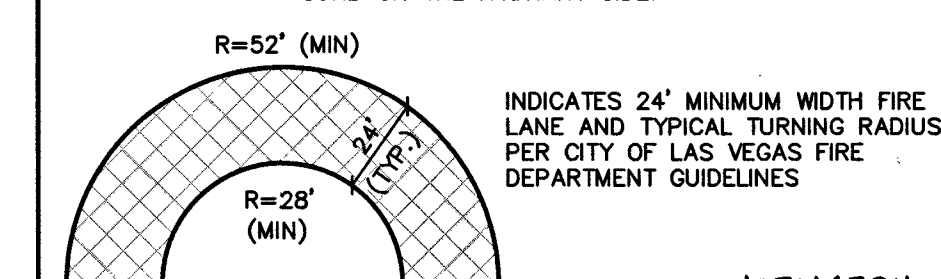


107V6734

*R mik* 5/2/17

LAS VEGAS FIRE & RESCUE DATE

**COLLINS  
ENGINEERS**  
33130 S. DURANGO DR., SUITE 404  
LAS VEGAS, NV 89117  
PHONE: (702) 248-8000  
FAX: (702) 248-8070  
www.collinsengr.com

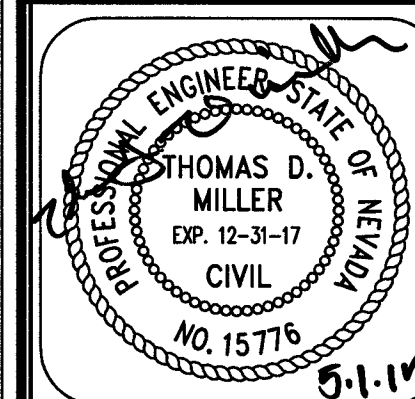

## IMPROVEMENT PLANS FOR DC PLAZA

APN:125-17-613-001

**FIRELANE, STREETLIGHT, SIGNAGE AND STRIPING PLAN**

8451 FARM ROAD  
LAS VEGAS, NEVADA

| NO. | DATE     | DESIGN BY           | DESCRIPTION                                                |
|-----|----------|---------------------|------------------------------------------------------------|
| A   | 01-15-17 | 9900-Jjm<br>5/15/17 | REVISED STRIPING AND REVISED<br>MEDIAN ISLAND ON FARM ROAD |
|     |          |                     |                                                            |
|     |          |                     |                                                            |
|     |          |                     |                                                            |

|              |          |
|--------------|----------|
| CEI PROJECT: | 4136     |
| DESIGN BY:   | JDM SR   |
| DRAWN BY:    | JDM SR   |
| CHECKED BY:  | TDM P.E. |

DATE:  
03/13/17

SCALE:  
1"=30'

SHEET NUMBER  
C6.03

SHEET 27 OF 45

H # 64486

|   |   |   |
|---|---|---|
| <p>CALL BEFORE YOU DIG<br/>AVOID CUTTING UNDERGROUND<br/>UTILITY LINES. IT'S COSTLY.</p> <p>Call<br/><b>811</b></p> <p>1-800-227-2600</p> | <p><b>FAST</b></p> <p>Call<br/>before you<br/>Underground</p> <p>1-702-432-5300</p> <p>FREeway and ARTERIAL<br/>CONSTRUCTION</p> | <p>AVOID HITTING OVERHEAD<br/>POWER LINES. IT'S COSTLY.</p> <p>CALL BEFORE<br/>YOU DO<br/>OVERHEAD<br/>WORK</p> <p>1-702-227-2929</p> |
|---|---|---|

COLLINS ENGINEERS ASSUMES NO RESPONSIBILITY FOR EXISTING UTILITY LOCATIONS AND ELEVATIONS. THE UTILITIES SHOWN ON THIS DRAWING HAVE BEEN PLOTTED FROM THE BEST AVAILABLE INFORMATION. IT IS, HOWEVER, THE CONTRACTOR'S RESPONSIBILITY TO FIELD VERIFY THE LOCATION AND ELEVATION OF ALL UTILITIES PRIOR TO THE COMMENCEMENT OF ANY CONSTRUCTION. CONTRACTOR TO FIELD VERIFY ALL EXISTING SITE CONDITIONS PRIOR TO CONSTRUCTION. IF A CONFLICT EXISTS BETWEEN WHAT IS SHOWN ON THESE DRAWINGS AND WHAT EXISTS IN THE FIELD, THE CONTRACTOR IS TO NOTIFY THE ARCHITECT OR ENGINEER IMMEDIATELY.

[illegible]