



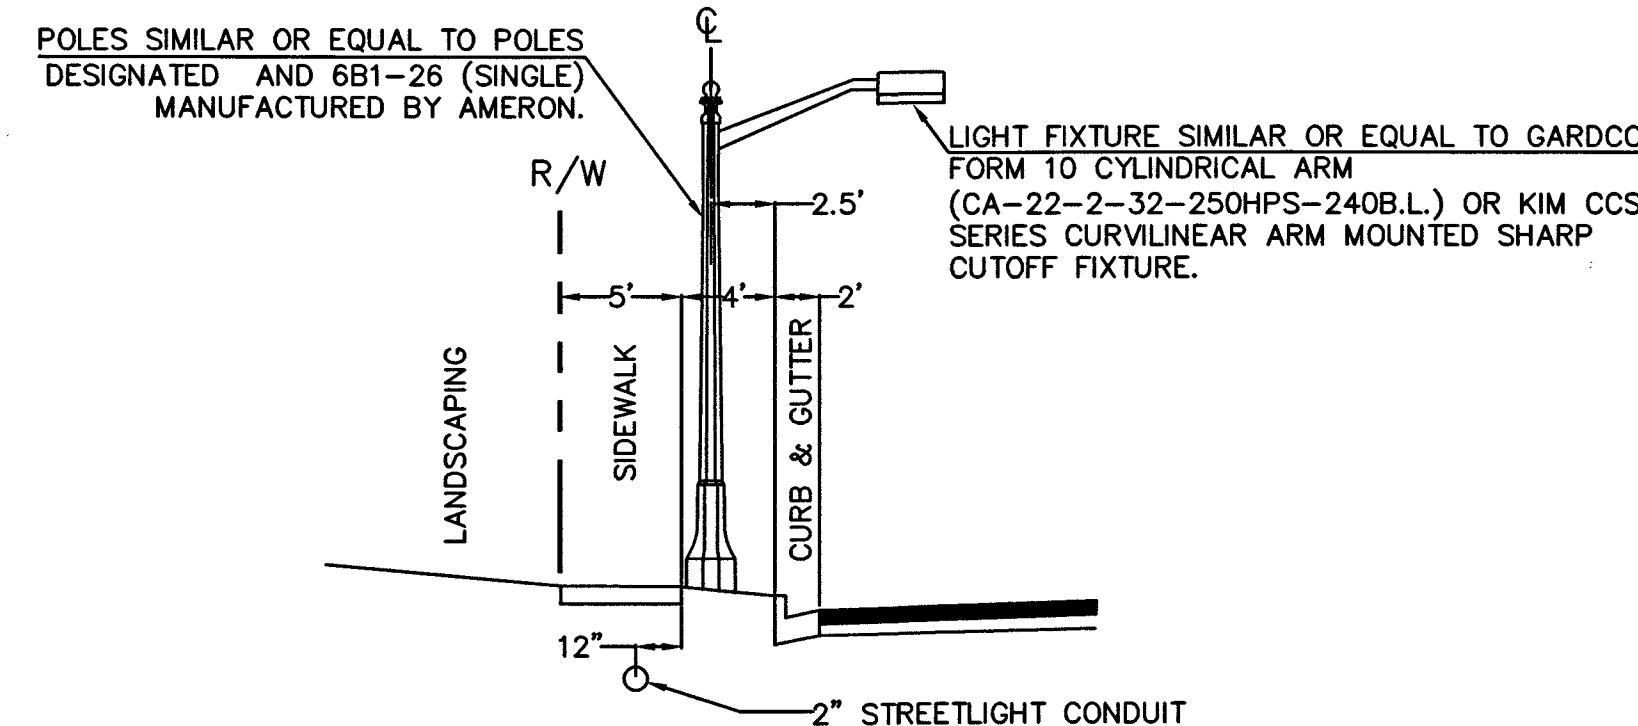


TYPICAL STREETLIGHT INSTALLATION

A
C8.04 FARM RD. STREET LIGHT POLES
NTS

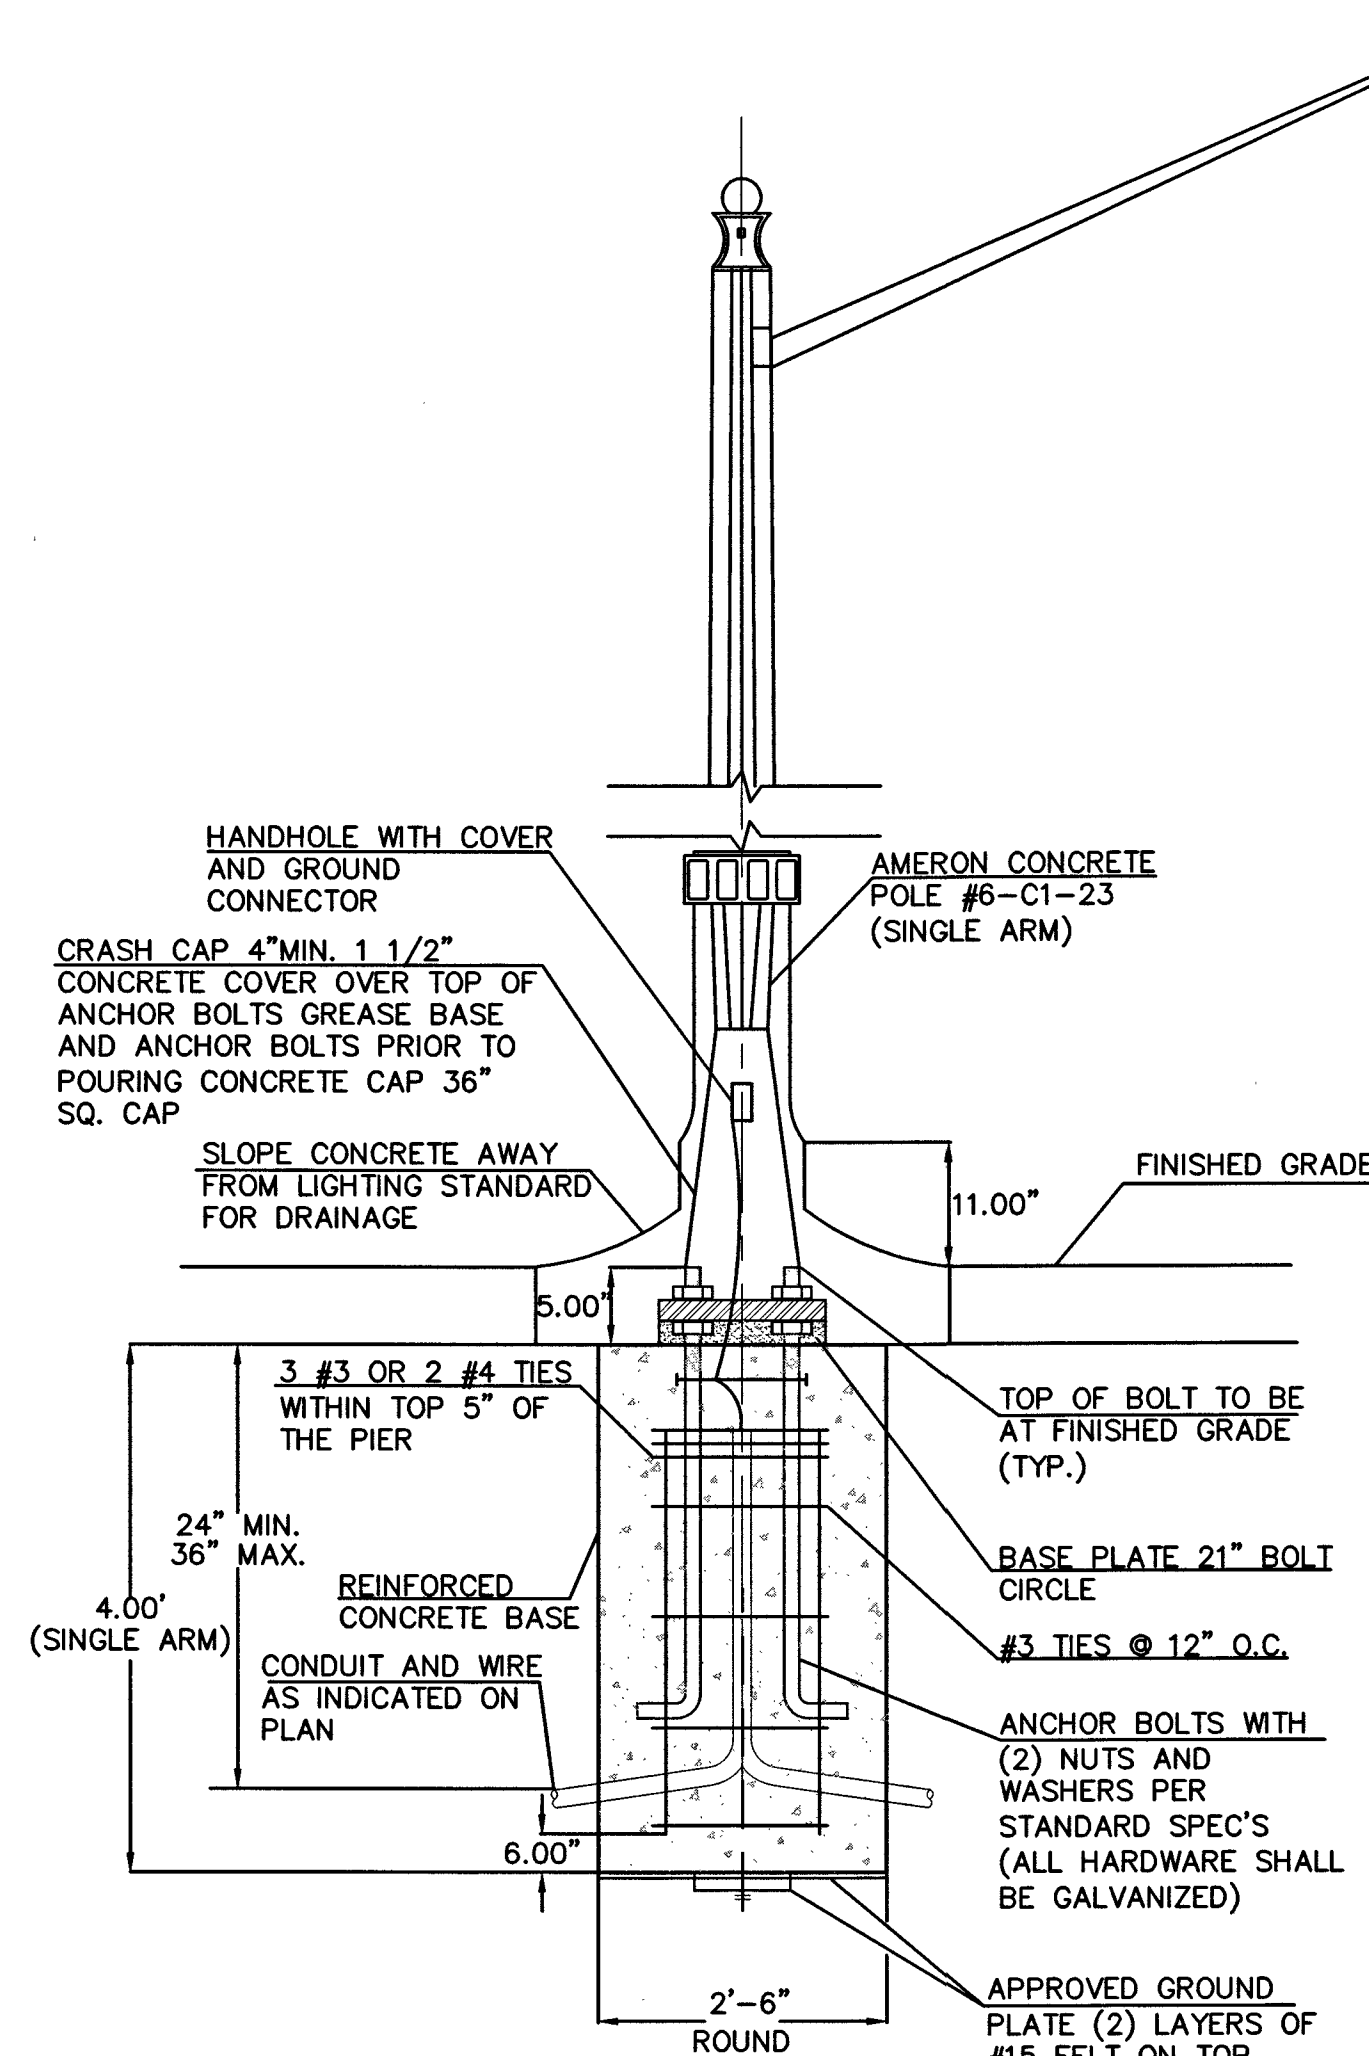


NOTE:
1. CONTINUOUS BARE COPPER GROUNDING WIRE SHALL BE LOOPED AROUND ANCHOR BOLTS ONE TIME AND CONNECTED TO EACH ANCHOR BOLT BEFORE CONTINUING DOWN TO THE GROUNDING PLATE.


B
C8.04 FARM RD. STREET LIGHT POLES
NTS

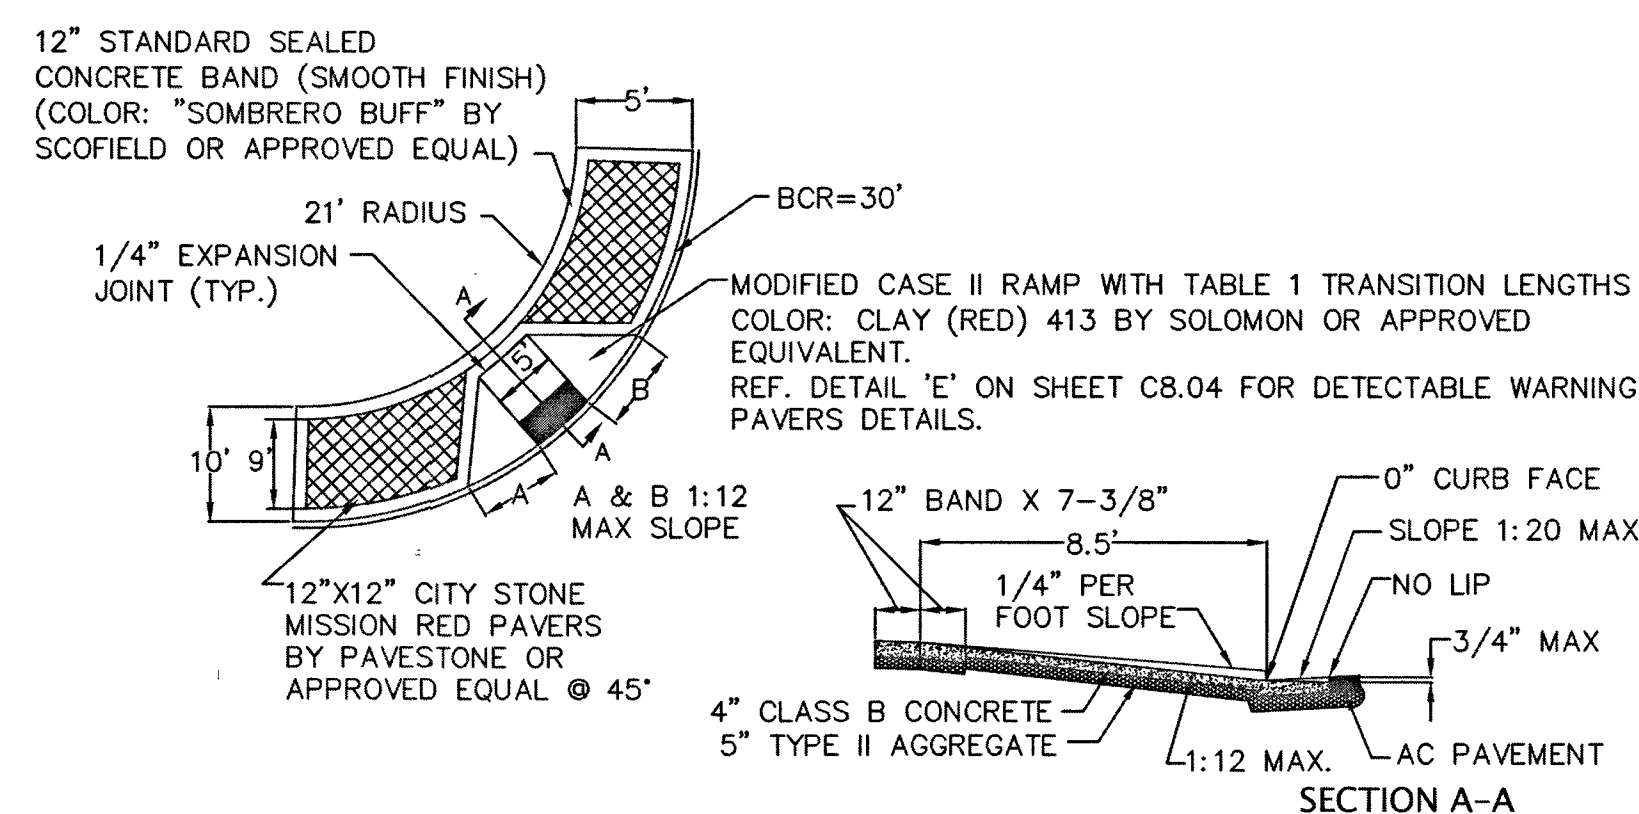


C
C8.04 HANDICAP RAMP DETAIL
NTS

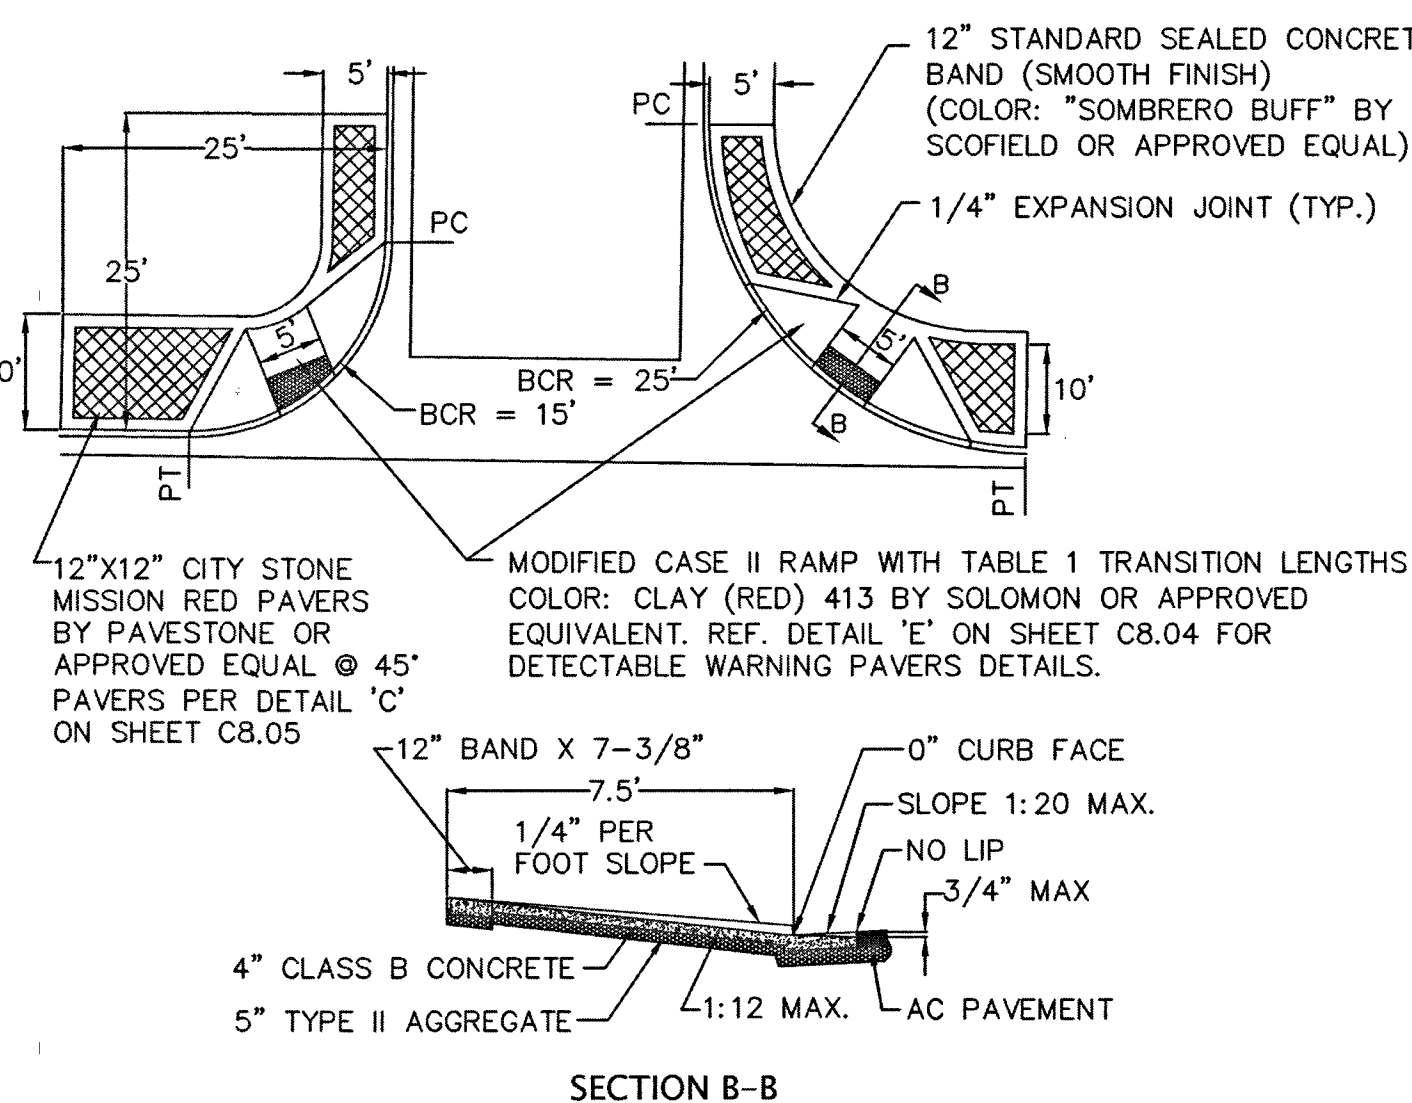

D
C8.04 STANDARD RETAINING WALL
NTS

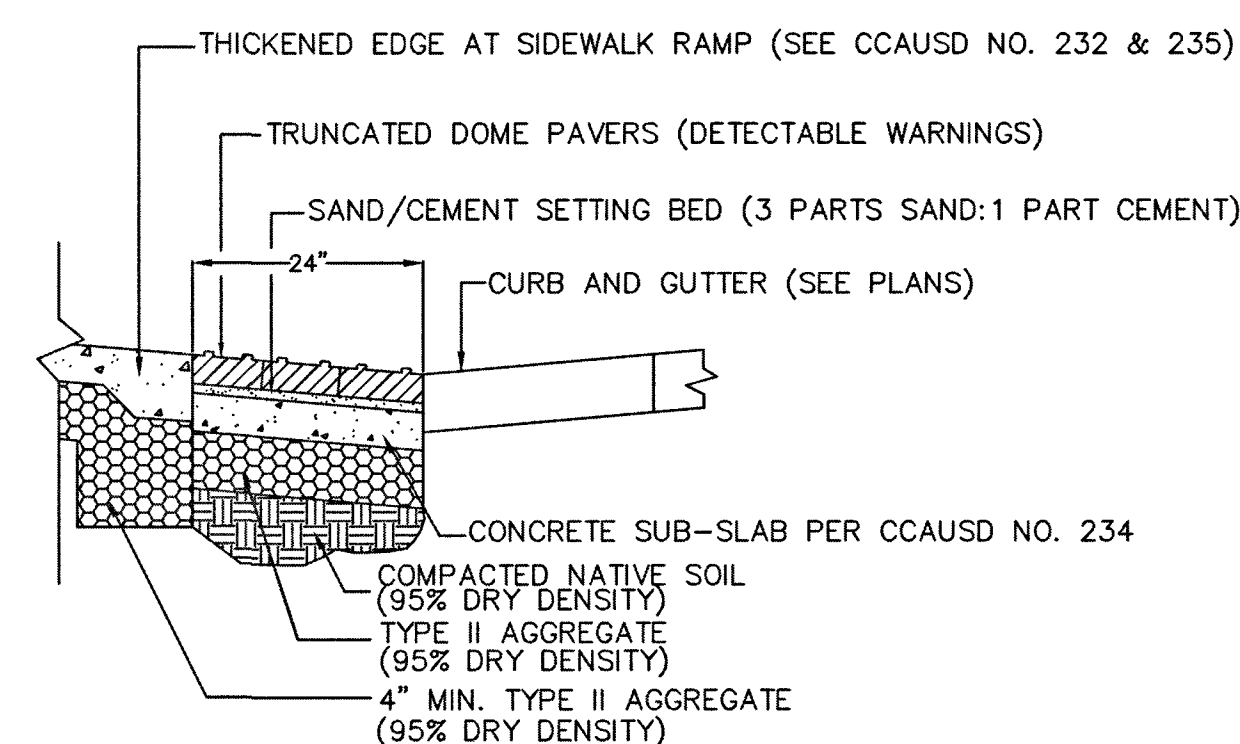


E
C8.04 DETECTABLE WARNING PAVERS
NTS

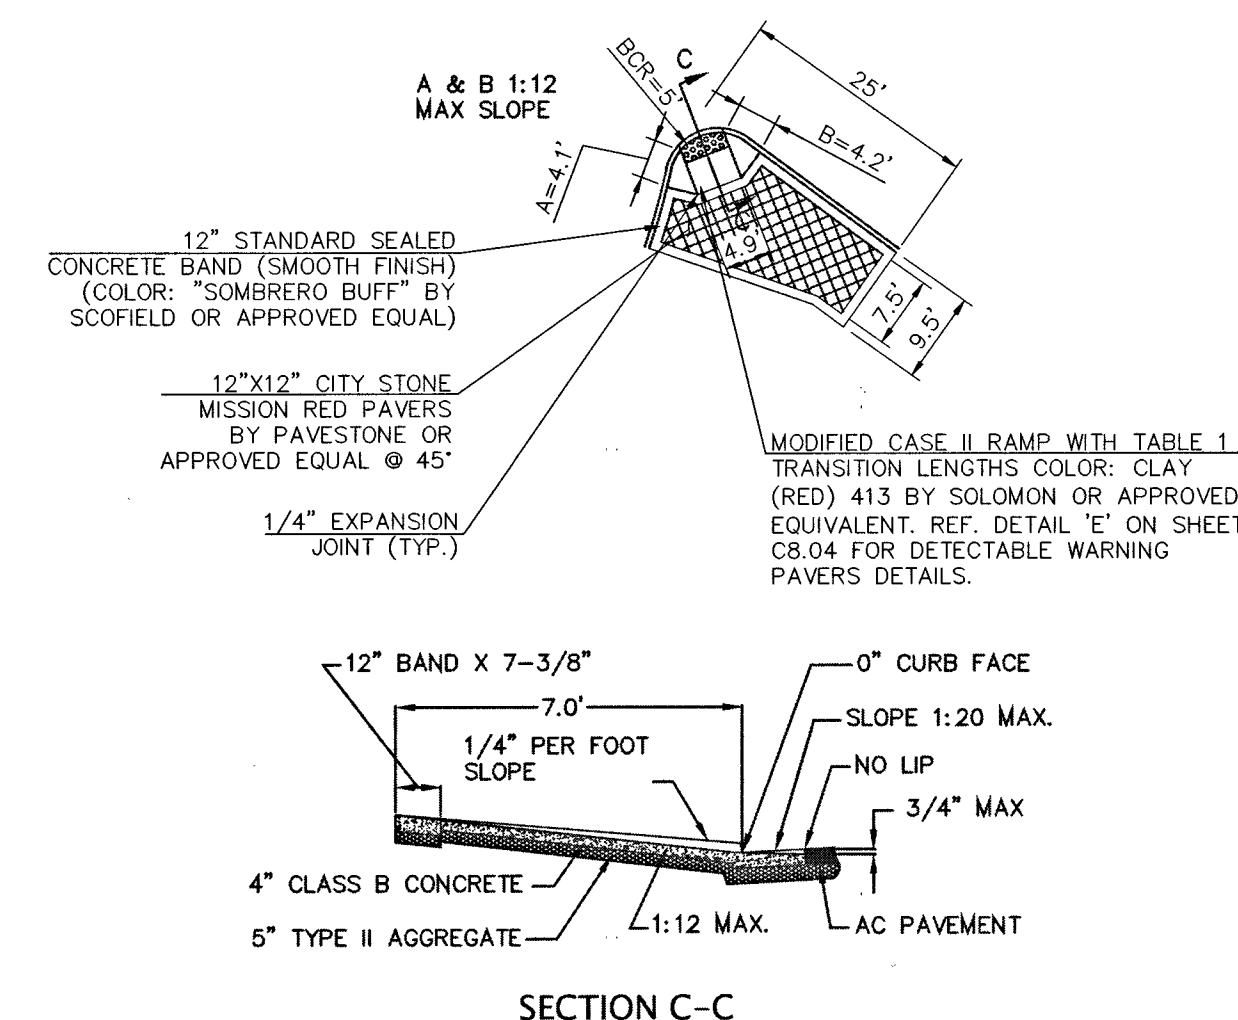

F
C8.04 HANDICAP RAMP DETAIL
NTS

SOUTHERN NEVADA BUILDING OFFICIALS REGIONAL STANDARDS			
Clark County Dept. of Building & Fire Prevention 4701 W. Russell Rd. Las Vegas, NV 89118 (702) 455-3000		Boulder City Building Department 401 California Avenue Boulder City, NV 89005 (702) 293-8282	Henderson Bldg. & Fire Safety Dept. 240 Water Street Henderson, NV 89015 (702) 267-3650
Las Vegas Building & Safety Dept. 333 N. Rancho Drive Las Vegas, NV 89106 (702) 229-6251		B-100-2 7-7-14 PG. 2 OF 2	
MASONRY RETAINING WALLS			
4' RETAINING WALL 2' RETAINING WALL OPTIONAL FOOTING FOR 2' RETAINING WALL			
North Las Vegas Building Department 2250 Las Vegas Blvd. N. N. Las Vegas, NV 89030 (702) 533-1577	Pahrump Building & Fire Safety Dept. 250 N. Hwy 180 Suite #3 Pahrump, NV 89060 (775) 751-3373	Clark County School District Building Department 4190 McLeod Drive, 1st Floor Las Vegas, NV 89121 (702) 755-7505	

COLLINS ENGINEERS
3130 S. DURANGO DR., SUITE 404
LAS VEGAS, NV 89117
PHONE: (702) 248-8000
FAX: (702) 248-8070
www.collinsengr.com

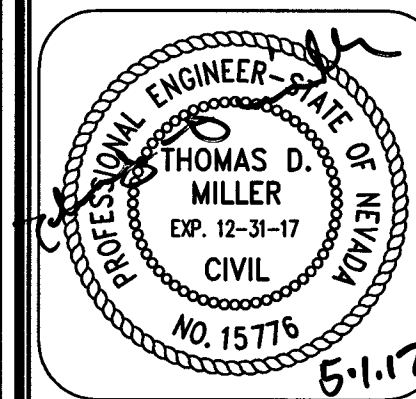

IMPROVEMENT PLANS FOR DC PLAZA
APN: 125-17-613-001
DETAIL SHEET

NO.	DATE	DESIGN BY	DESCRIPTION
1	01-15-17	APRIL JAY SHERIDAN	ADDED RETAINING WALL DETAILS

CEI PROJECT: 4136
DESIGN BY: JDM SR
DRAWN BY: JDM SR
CHECKED BY: TDM P.E.
DATE: 03/13/17
SCALE: AS SHOWN
SHEET NUMBER
C8.04
SHEET 35 OF 45
H # 64486

107V6734