



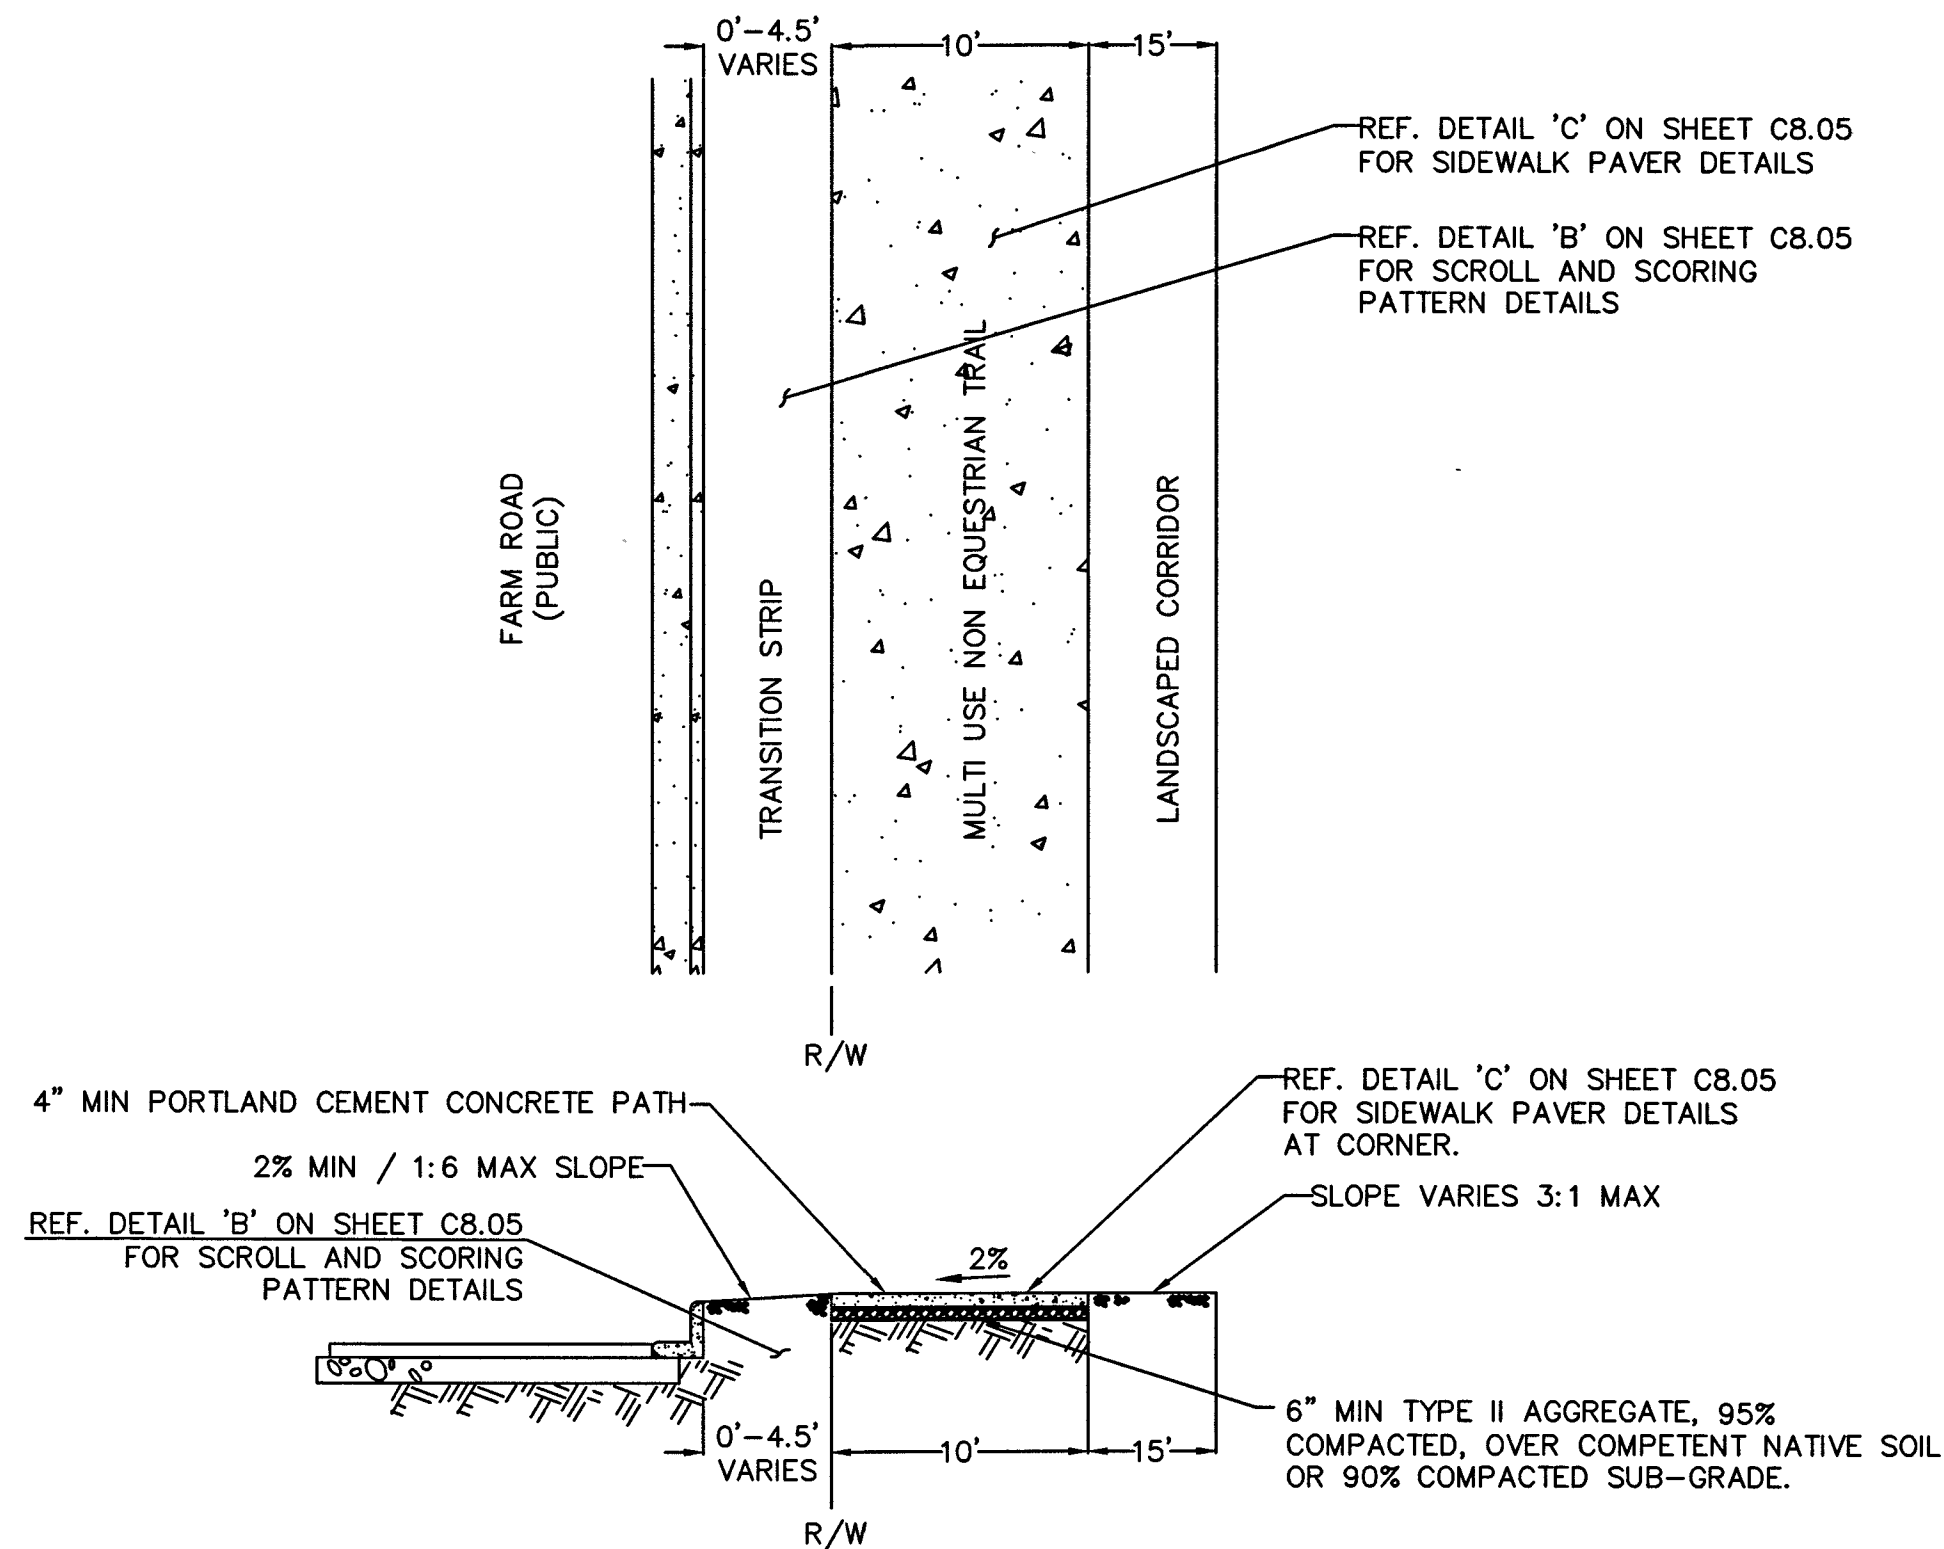


NOTES:

1. LANDSCAPE THE TRANSITION STRIP AND LANDSCAPED CORRIDOR AS REQUIRED BY THE CITY OF LAS VEGAS.
2. THE RIGHT-OF-WAY (R/W) LOCATION MAY VARY AS REQUIRED OR ALLOWED BY THE CITY OF LAS VEGAS.

A
C8.05 TOWN CENTER MULTI-USE TRAILS
NTS

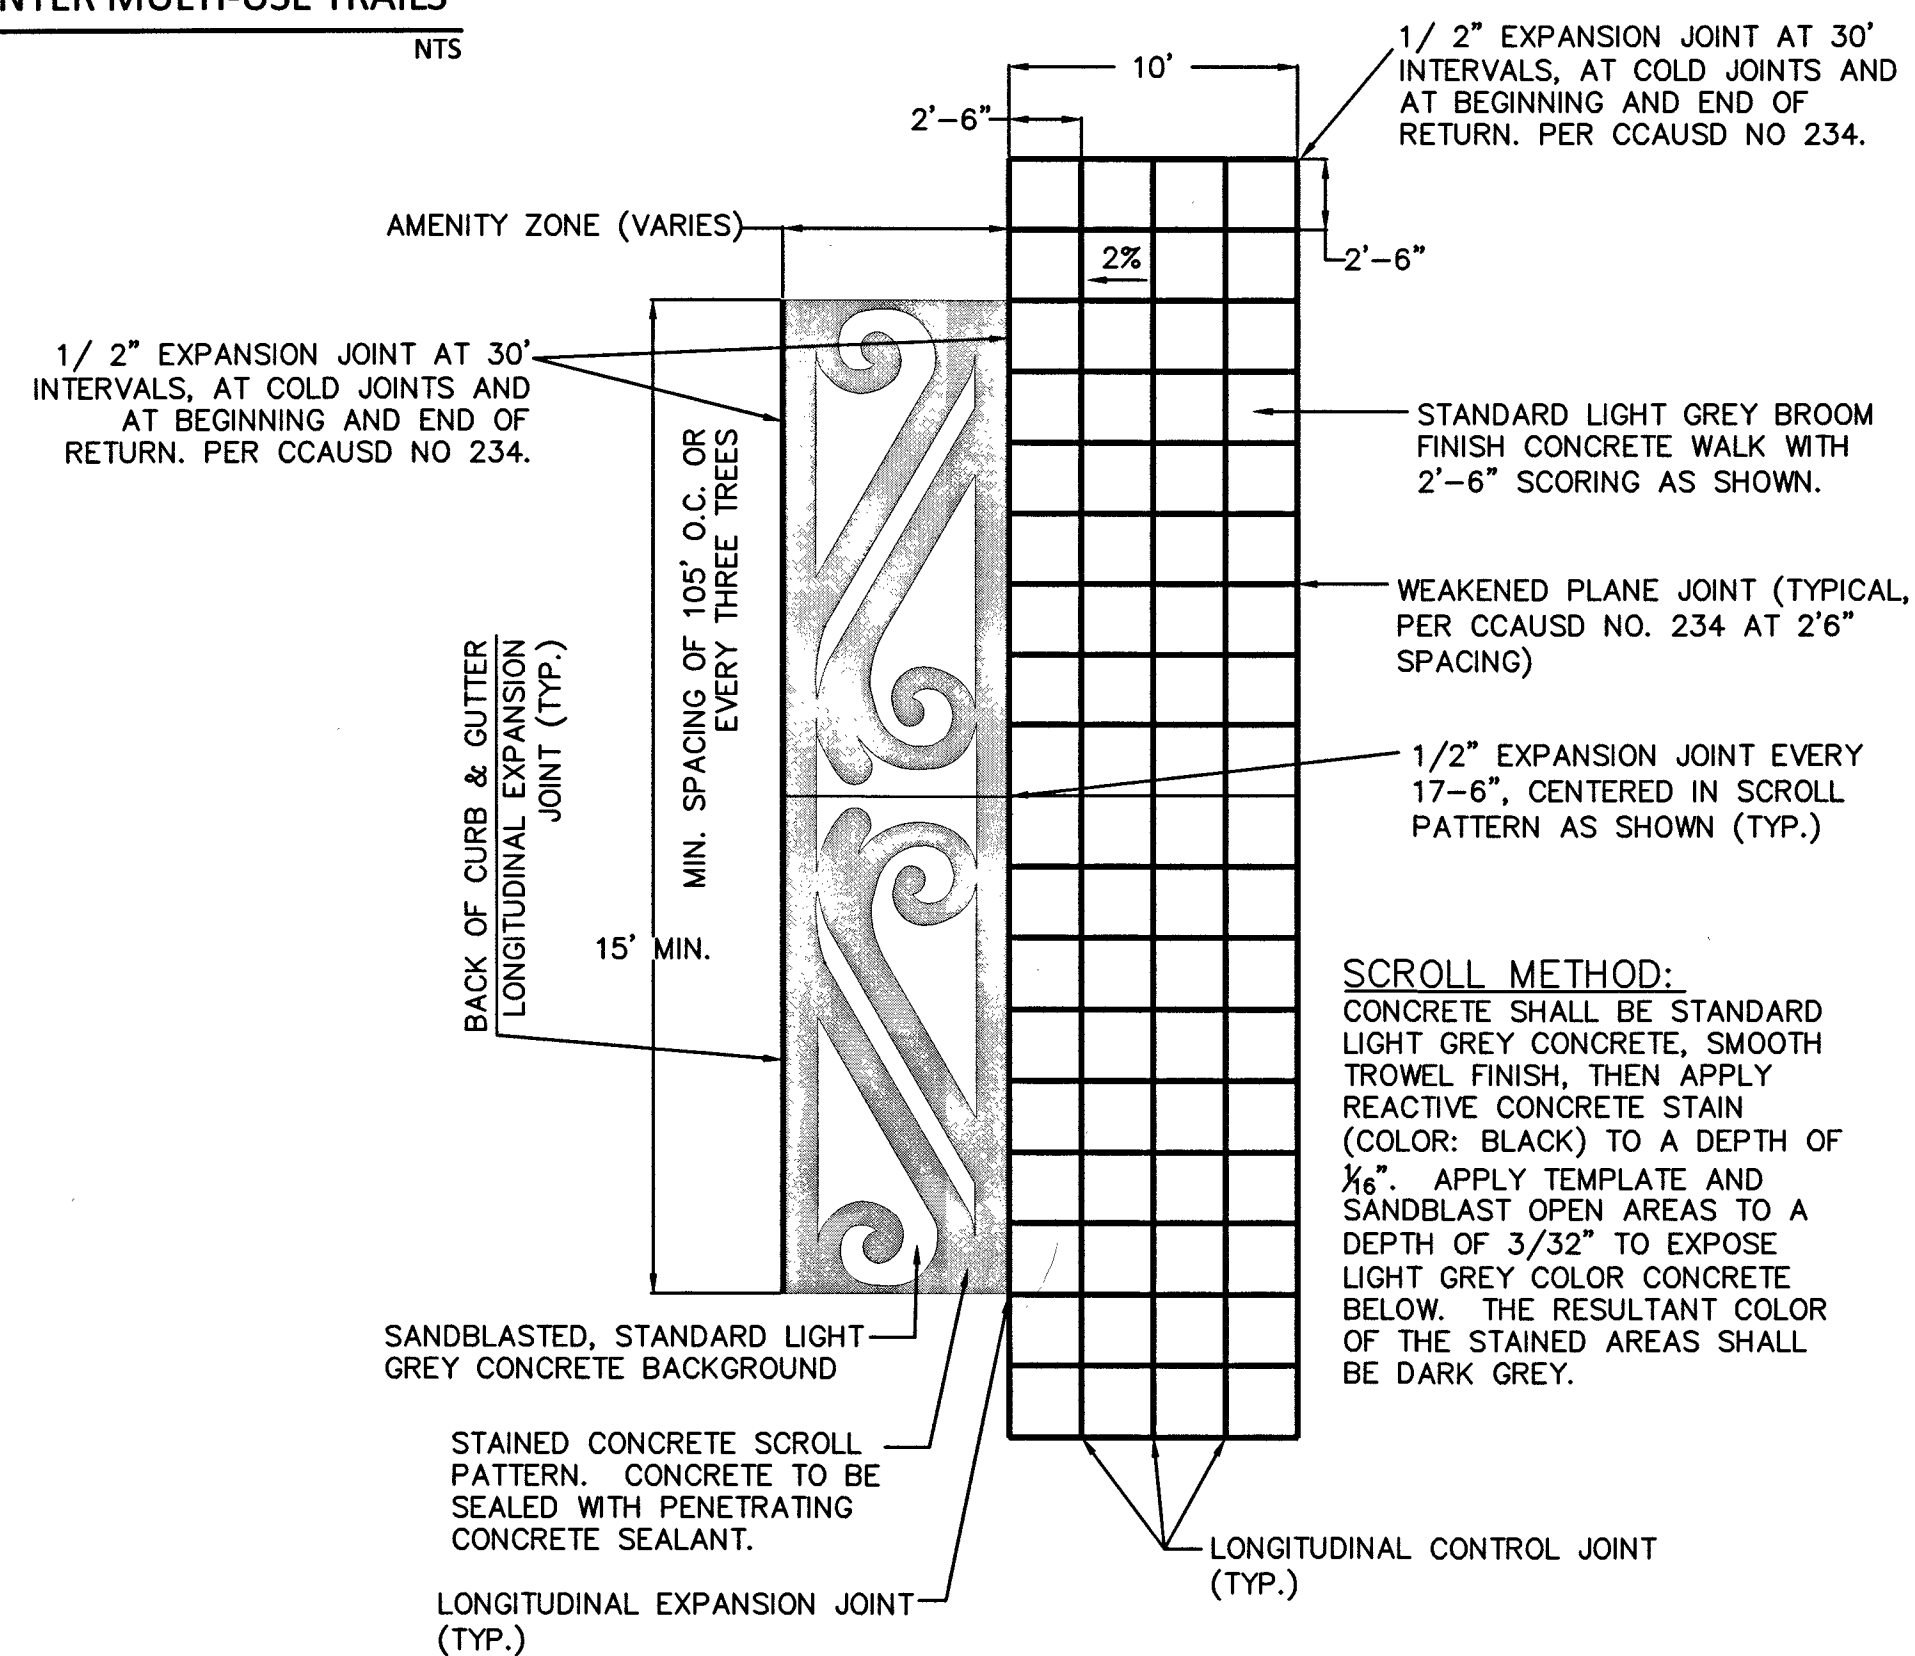


B
C8.05 SCROLL AND SCORING PATTERNS
NTS

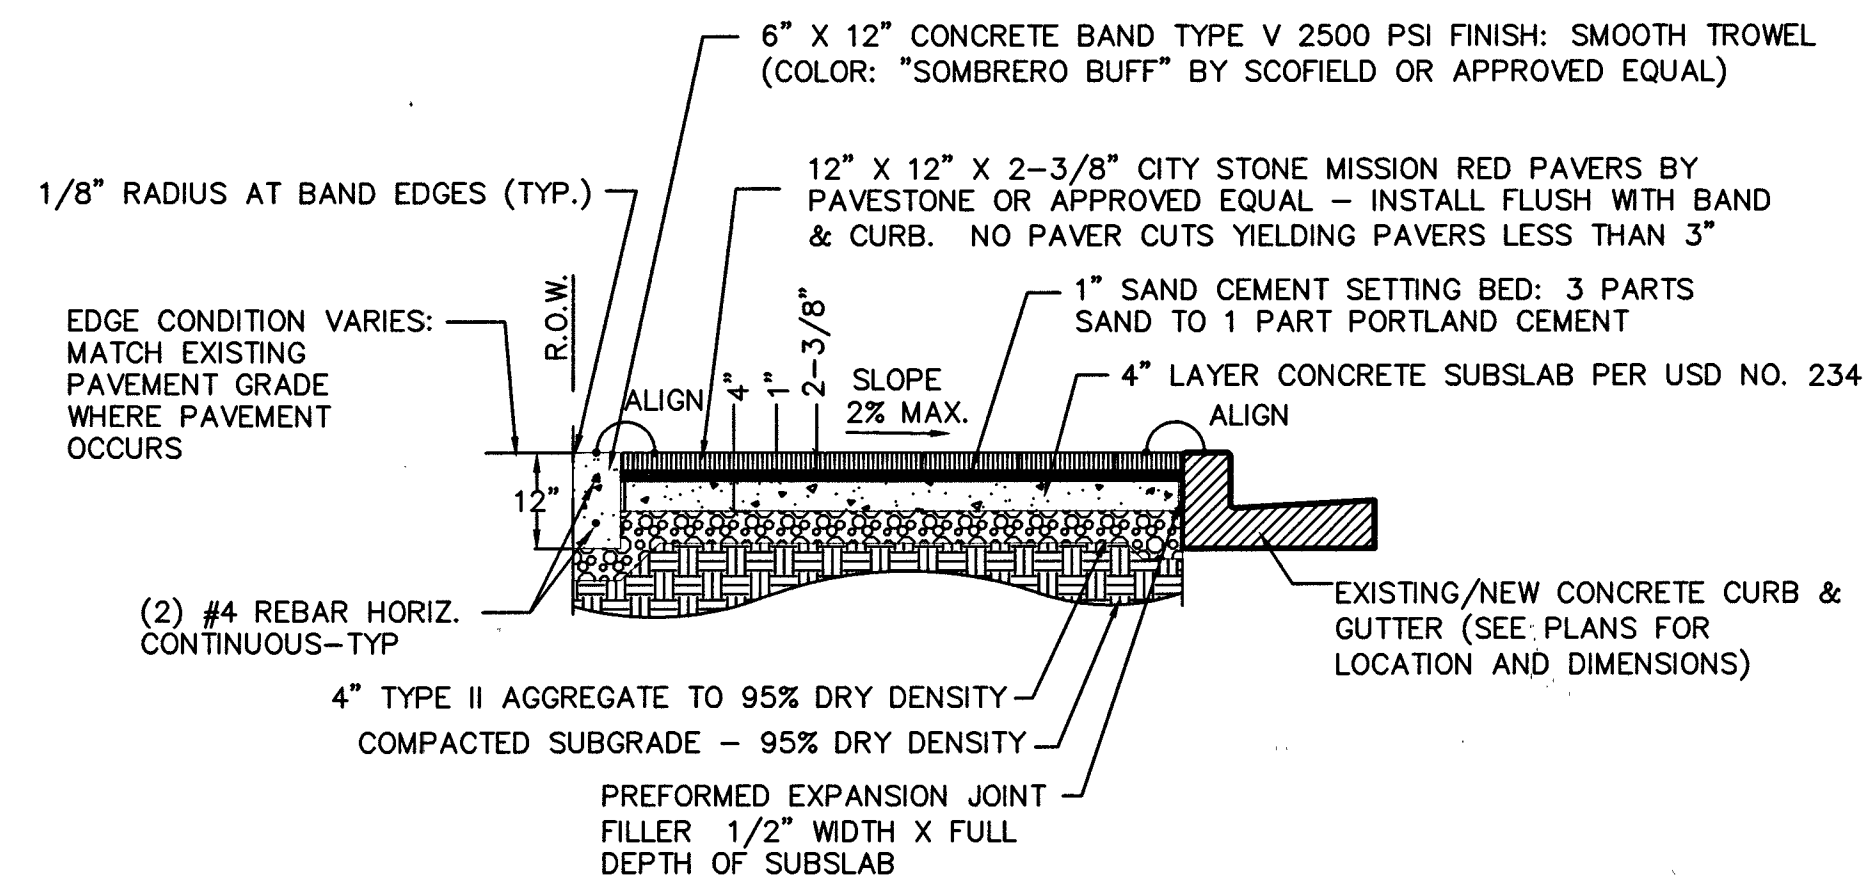

NOTES:

1. ON ALL CURB RETURNS A 1/2" RADIUS EXPANSION JOINT SHALL BE CONSTRUCTED BETWEEN THE BACK OF CURB AND THE SIDEWALK FOR THE ENTIRE LENGTH OF THE RETURN. THE EXPANSION JOINT SHALL BE SEALED WITH SILICONE SEALANT AT THE SURFACE.
2. LONGITUDINAL WEAKENED PLANE JOINT (CONTROL JOINT) REQUIRED AT MIDPOINT OF SIDEWALK 10' OR WIDER.
3. SAND SWEEP ALL JOINTS - JOINTS BETWEEN PAVERS NOT TO EXCEED 1/8".

TYPICAL SIDEWALK PAVERS W/ SINGLE 6" BAND

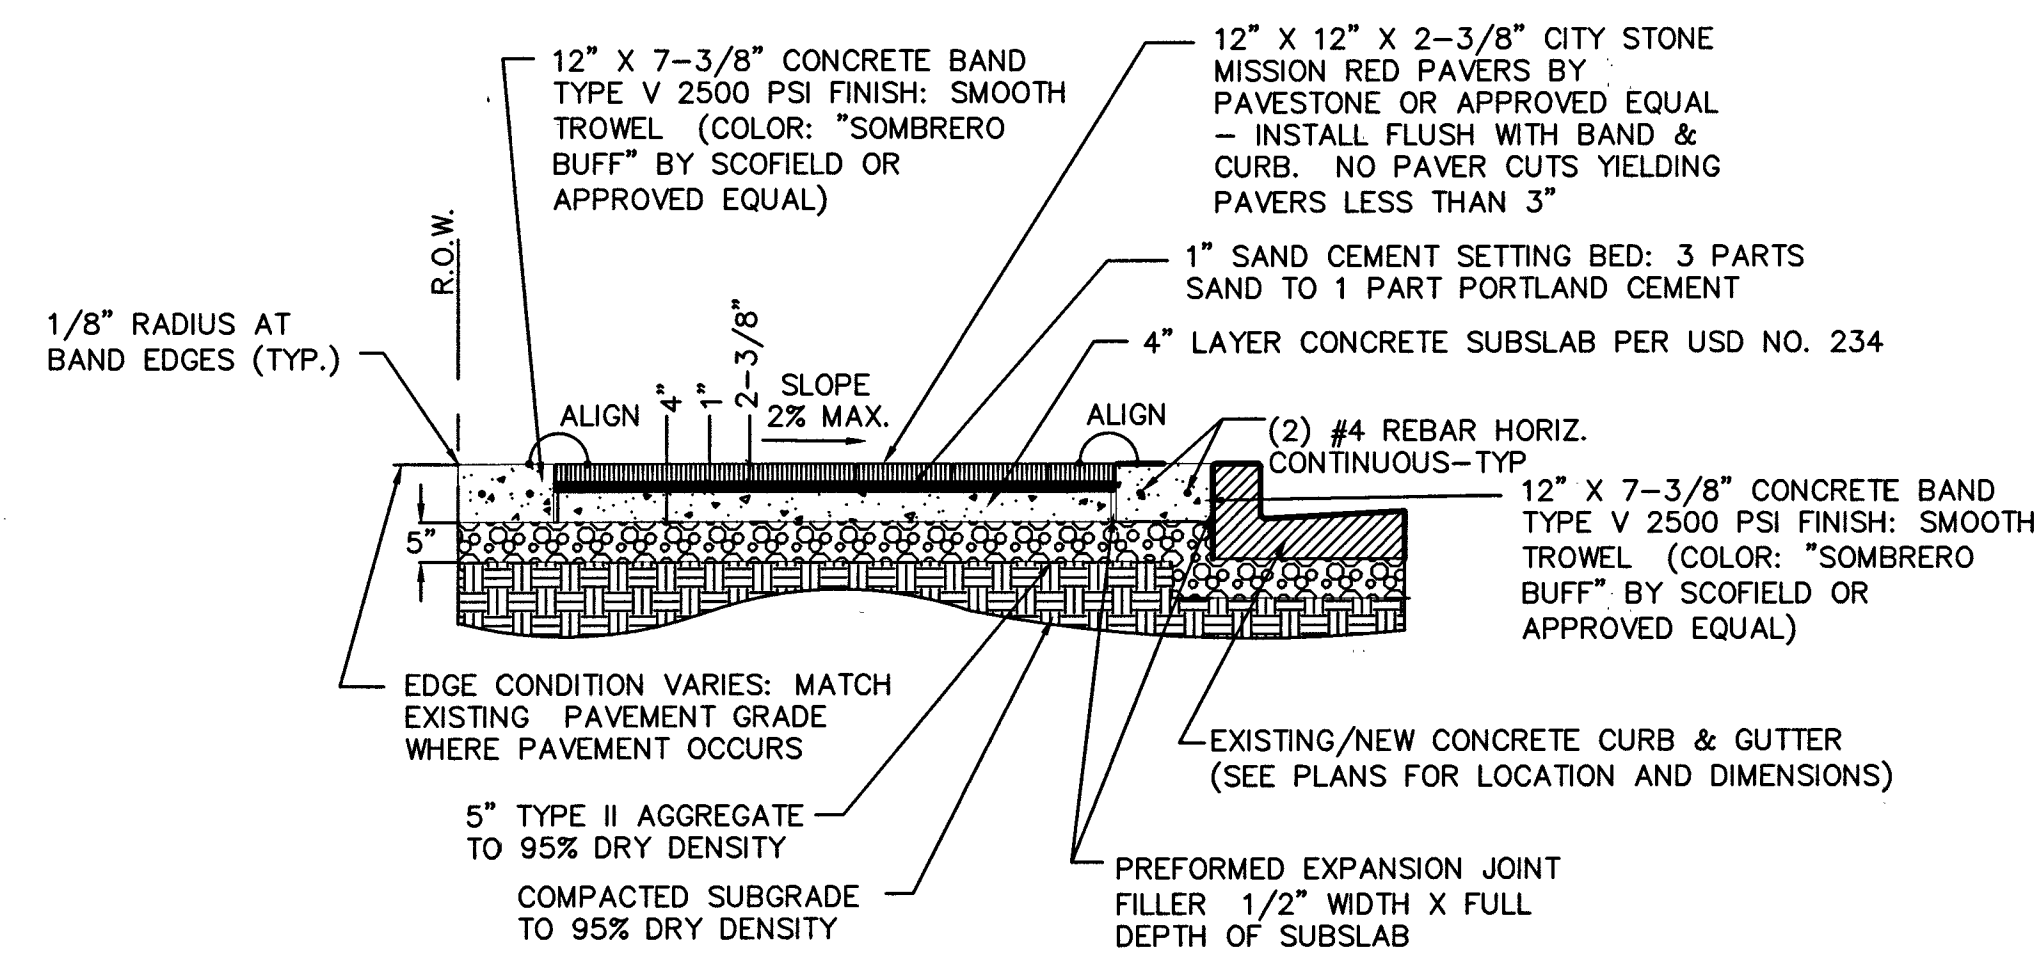


NOTES:

1. ON ALL CURB RETURNS A 1/2" RADIUS EXPANSION JOINT SHALL BE CONSTRUCTED BETWEEN THE BACK OF CURB AND THE SIDEWALK FOR THE ENTIRE LENGTH OF THE RETURN. THE EXPANSION JOINT SHALL BE SEALED WITH SILICONE SEALANT AT THE SURFACE.
2. LONGITUDINAL WEAKENED PLANE JOINT (CONTROL JOINT) REQUIRED AT MIDPOINT OF SIDEWALK 10' OR WIDER.
3. SAND SWEEP ALL JOINTS - JOINTS BETWEEN PAVERS NOT TO EXCEED 1/8".

TYPICAL SIDEWALK PAVERS W/ DOUBLE 12" BANDS

C
C8.05 SIDEWALK PAVERS
NTS

COLLINS ENGINEERS
3130 S. DURANGO DR., SUITE 404
LAS VEGAS, NV 89117
PHONE: (702) 248-8000
FAX: (702) 248-8070
www.collinsengr.com

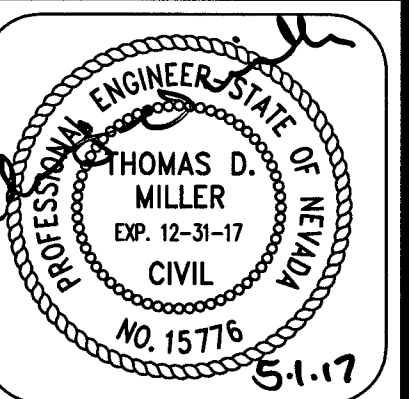

IMPROVEMENT PLANS FOR DC PLAZA
APN: 125-17-613-001

DETAIL SHEET
8451 FARM ROAD
LAS VEGAS, NEVADA

NO.	DATE	DESIGN BY	DESCRIPTION
1	01-15-17	APD:Jm	NO CHANGES TO THIS SHEET
2		SLJ:Jm	

CEI PROJECT: 4136
DESIGN BY: JDM SR
DRAWN BY: JDM SR
CHECKED BY: TDM P.E.

DATE: 03/13/17
SCALE: AS SHOWN
SHEET NUMBER C8.05
SHEET 36 OF 45
H # 64486

107V6734