
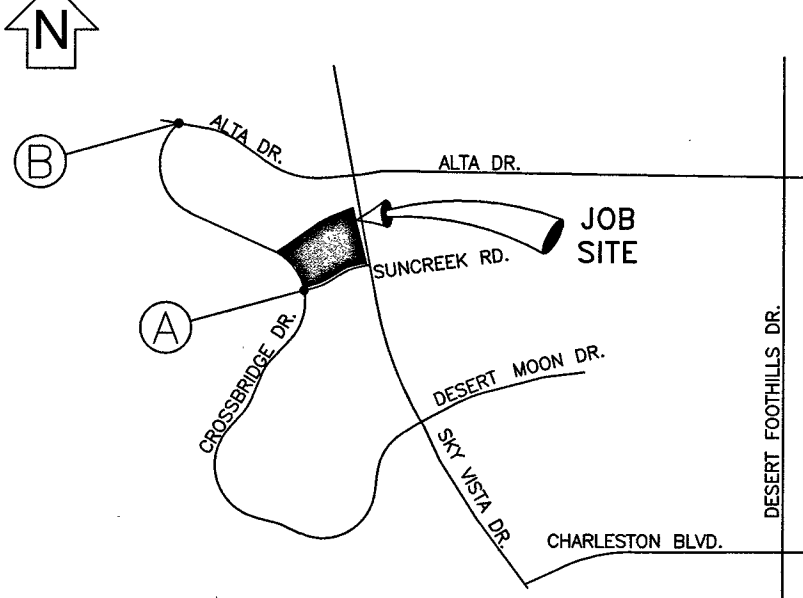


SOURCE	PROJECT CONNECTED LOAD (3ϕ)				LOOP
FO OR RISER	PH.	EX: KVA	ADDED KVA	TOTAL KVA	FO OR RISER
DFC3294	A	300	166.67	466.67	FUTURE
UGM86097	B	250	166.67	416.67	_____
BLT1218	C	250	166.67	416.67	_____

NV ENERGY SCHEDULING NOTE: DAY (NO LANE BLOCKS)

THIS PROJECT WAS ESTIMATED WITH THE ASSUMPTION THAT ALL THE WORK BEING PERFORMED ON THIS PROJECT BY NV ENERGY CREWS CAN BE DONE DURING THE DAYTIME WITH NO TRAFFIC CONTROL REQUIRED.

GOVERNMENT APPROVAL OF THESE DRAWINGS DOES NOT INDICATE APPROVAL OF TRAFFIC CONTROL. PLEASE REFER TO THE BARRICADE PLAN FOR APPROVED TRAFFIC CONTROL REQUIREMENTS.

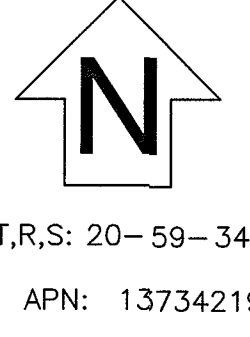

VICINITY MAP (NOT TO SCALE)

EVERY EFFORT HAS BEEN MADE TO IDENTIFY ALL NVE FACILITIES. THE CUSTOMER SHALL CONFIRM THE EXISTENCE AND LOCATION OF THESE FACILITIES.

AVOID HITTING OVERHEAD POWER LINES. IT'S COSTLY.

CALL BEFORE YOU DO OVERHEAD



CALL 1-702-402-2929

Call before you Dig
Avoid cutting underground utility lines. It's costly.



1-800-227-2600
AND CLARK COUNTY TRAFFIC OPERATIONS
1-702-455-6000

REVISIONS

NO.	DESCRIPTION	DATE	G.A.
1			
2			
3			
4			
5			
6			
7			
8			
9			
10			

STANDARD

PROJECT PURPOSE:

PROVIDE 277/480V 3Ø SERVICE TO (1)4000A METER TO NEW HIGH SCHOOL.

EXHIBIT 'A'

NV Energy INFORMATION:

COORDINATOR: STATION, STEVEN

PHONE: 702-332-9107

DESIGNER: YOSEF, NEAL D.F. K.L.

DCA: N/A

INSPECTOR: 402-3008

STAND BY: 402-4114, 402-4117, 402-4118

DISTRICT: LAS VEGAS NORTH

JPA INFORMATION:

JPA ADMIN PHONE: N/A JPA#: N/A

CUSTOMER INFORMATION:

APPLICANT: CA LAS VEGAS SVD LLC

ENGINEER: ROY D. CLARK

CONTACT: RICH RIAL 702-376-0527

APPROVAL DATE: 02/13/2018

GOVERNMENT INFORMATION:

AGENCY: CITY OF LAS VEGAS

APPROVAL DATE:

FOR EACH SERVICE POINT (POINT OF DELIVERY), ENERGY FOR EACH TENANT SPACE WILL BE MEASURED THROUGH ONE WATT/ HOUR METER. ENERGY FOR ALL NON-TENANT SPACE WILL BE MEASURED THROUGH ONE WATT/ HOUR METER. CONTACT NVE METER OPERATIONS FOR MULTIPLE RATE CLASS INSTALLATIONS.



DORAL ACADEMY, RED ROCK
CAMPUS - HIGH SCHOOL
SUNCREEK DR /
CROSSBRIDGE DR

PROJ. ID: 3002087312 SCALE: 1" = 30'
SHEET # 2 OF 2 DATE: 01/13/2018

!!!! CAUTION !!!!
ENERGIZED CABLES...
CALL BEFORE YOU DIG


NVEnergy REQUIRES
24 HOUR
ACCESS TO EQUIPMENT

CENTERLINE STATION TABLE

#	STREET INTERSECTION	STA.	HEADED
(A)	CROSSBRIDGE DR.	10+00	NORTH
(B)	SUNCREEK RD.	10+00	EAST
(C)	CROSSBRIDGE DR.	40+54.88	EAST
(D)	ALTA DR.	10+00	EAST

STATION TABLE

MAXIMO STATION	CORNER	CENTER LINE STATION	SIDE	OFFSET TO BOC	OFFSET CL TO ROW	OFFSET CL TO SUBSTRUCTURE	SUBSTRUCTURE INFORMATION
(0002)	NORTH	14+52.46	RT	30'	30'	468.13'	RS-35 - 8'25" X 8'25" OPERATING NUMBER: PM474925 PAGE NUMBER: 2 EASEMENT NUMBER: FUTURE TYP: EASEMENT LAYOUT: FUTURE
	SOUTH	14+57.52	RT	30'	30'	468.80'	

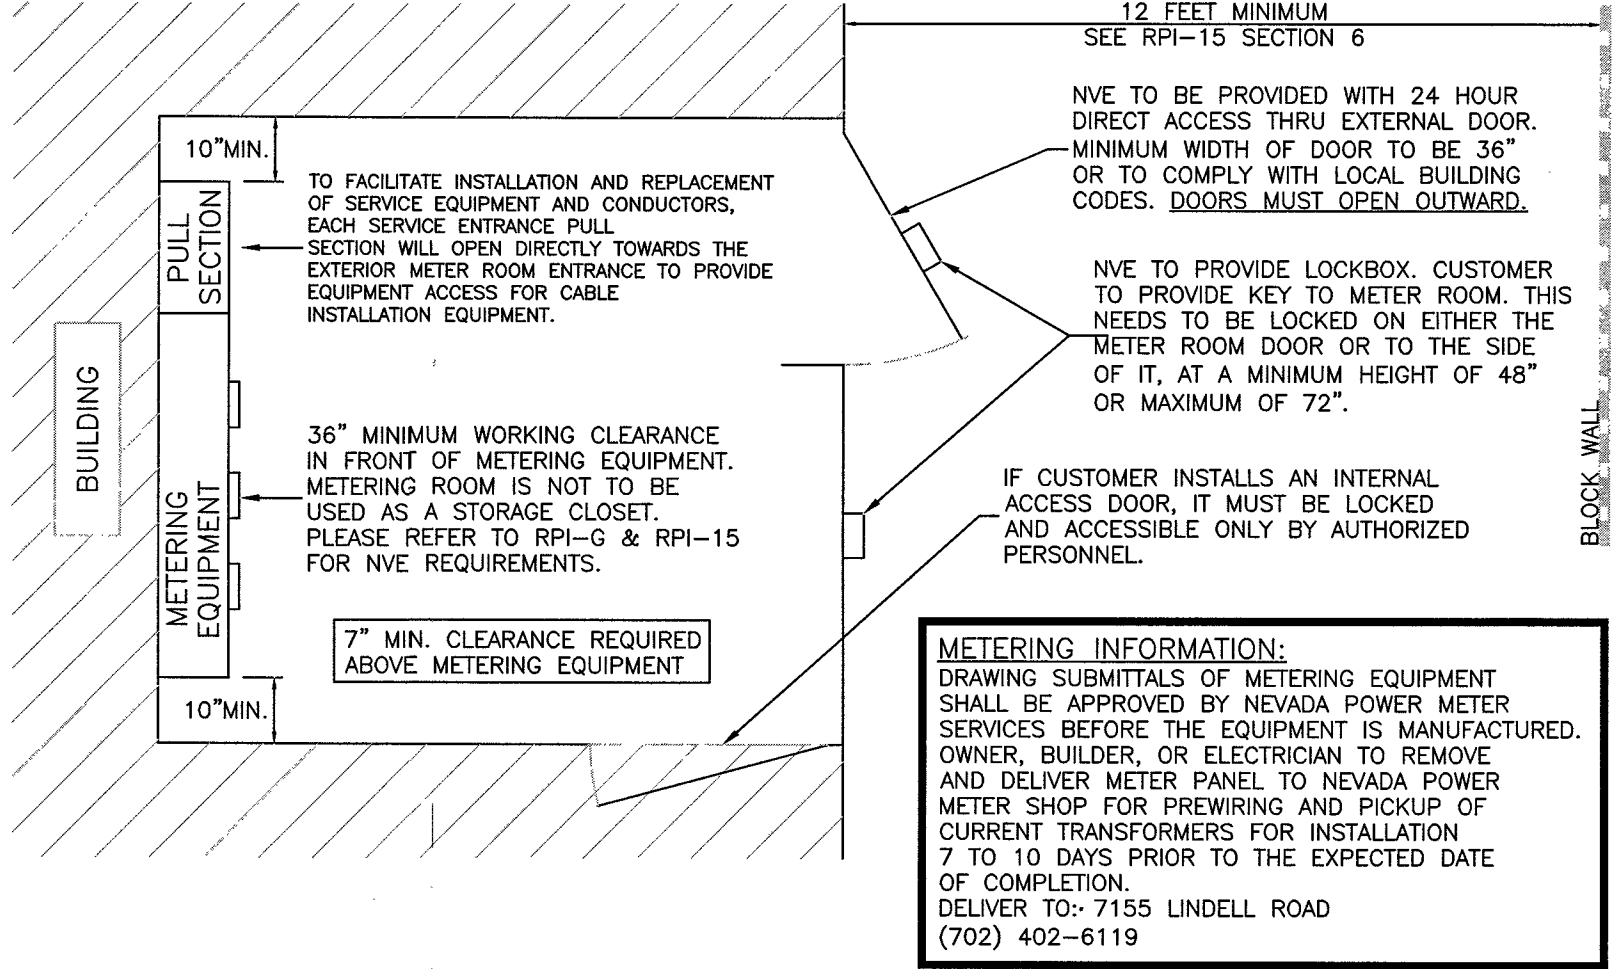

METER ROOM DETAIL

NVE U.G. STD. RPI-G & RPI-15
(NOT TO SCALE)

NOTE: ALL THE ABOVE GROUND UTILITY APPURTENANCES SHALL CONFORM TO THE REQUIREMENTS OF CLV UNIFIED DEVELOPMENT CODE TITLE 19.06 AND 19.08

APPROVED FOR CONSTRUCTION

THIS APPROVAL IS FOR WORK IN CLV R/W & EASEMENT ONLY. OBTAINING PERMISSIONS OR EASEMENTS FOR WORK SHOWN ON PRIVATE PROPERTY IS THE RESPONSIBILITY OF THE UTILITY.

APPROVAL BY: DATE

NVE WILL NOT VERIFY THE EXISTING CONDUIT. CUSTOMER TO ENSURE ITS INTEGRITY AND REPAIR IF NECESSARY.

CITY OF LAS VEGAS PERMIT REQUIRED*

CONTACT CLV LAND DEVELOPMENT (229-6371)
CLV CONSTRUCTION SERVICES MUST BE NOTIFIED 24 HOURS PRIOR TO COMMENCING CONSTRUCTION (229-6337)

HANSEN

DATE

*NVE INSPECTOR MUST BE NOTIFIED BY FAX 48 HOURS PRIOR TO COMMENCING CONSTRUCTION & WILL VERIFY CITY PERMIT FOR WORK DONE IN STREETS OR SIDEWALK.

FAX PERMIT TO:
LAS VEGAS NORTH (RYAN CENTER): 402-4354
LAS VEGAS SOUTH (BELTWAY CENTER): 402-6864