


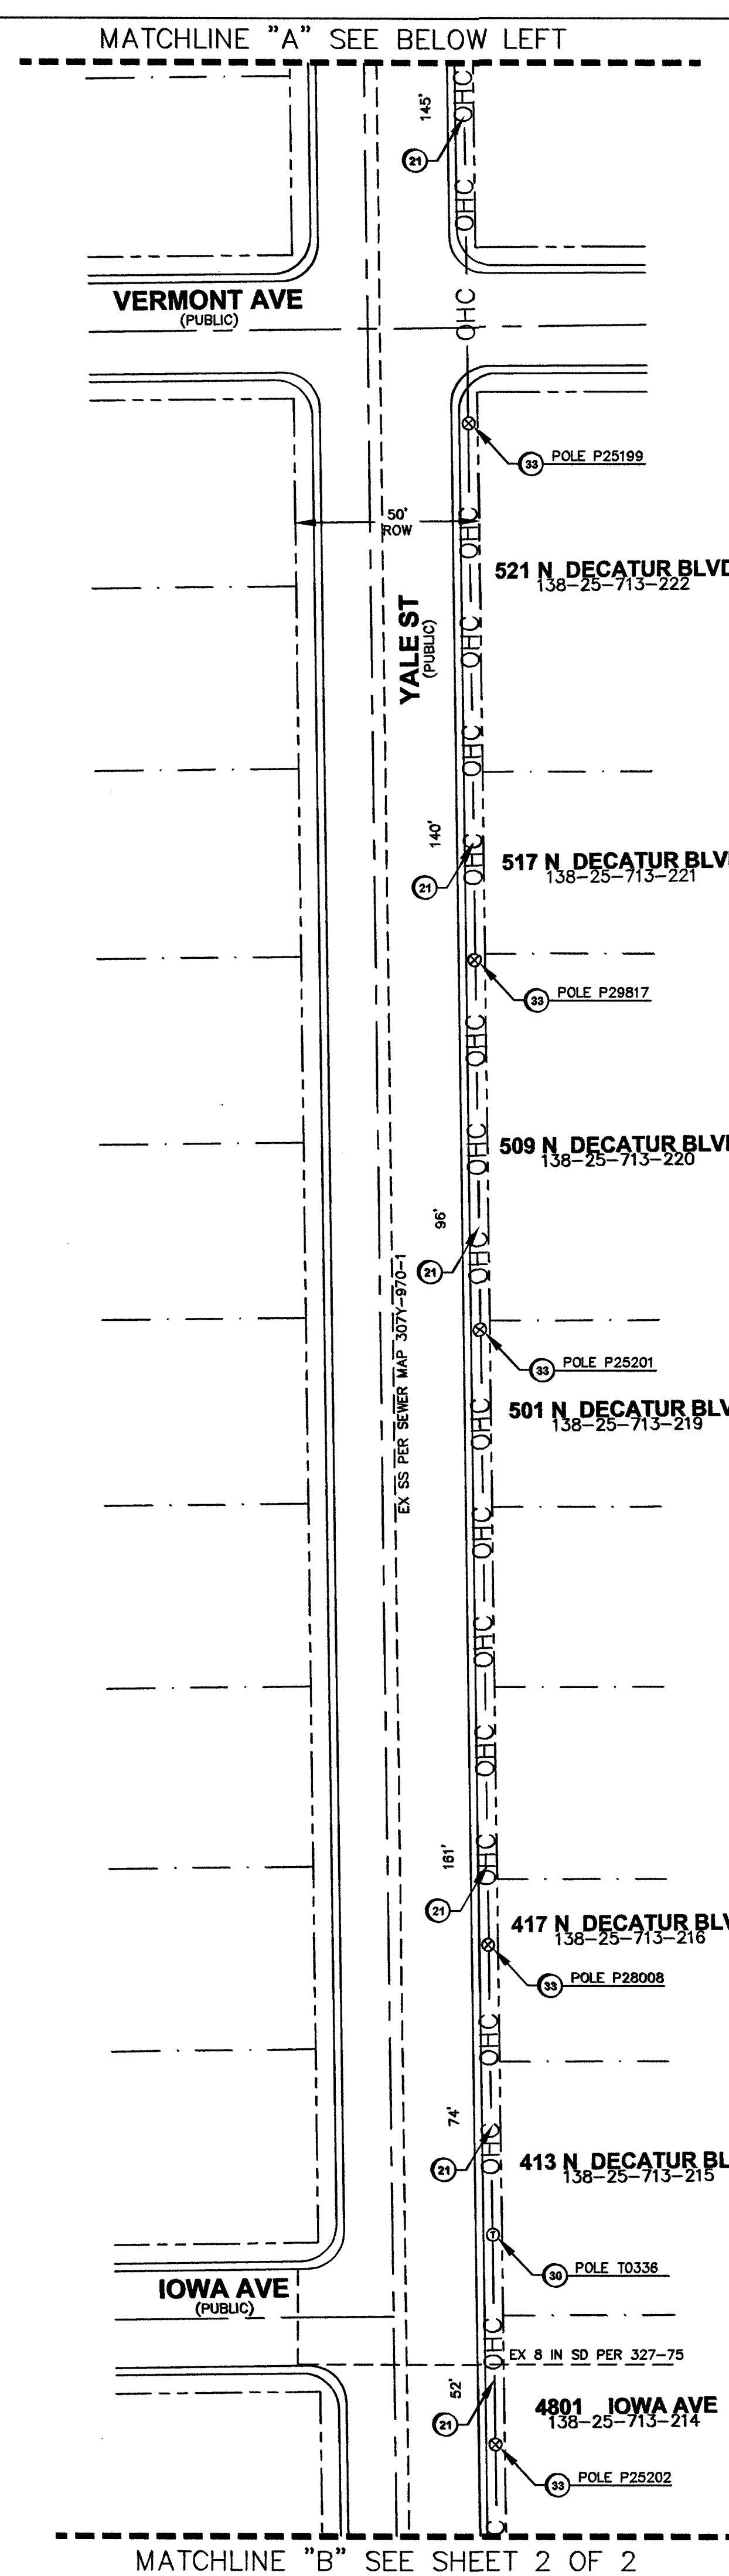

LEGEND	
①	INSTALL B-36 PULL BOX (24"x36"x24")
②	EXISTING B-36 PULL BOX (24"x36"x24")
③	INSTALL B-50 PULL BOX (13"x24"x24")
④	EXISTING B-50 PULL BOX (13"x24"x24")
⑤	INSTALL B-100 PULL BOX (24"x36"x24")
⑥	EXISTING B-100 PULL BOX (24"x36"x24")
⑦	INSTALL T-200 CATV VAULT (30"x48"x36")
⑧	EXISTING T-200 CATV VAULT (30"x48"x36")
⑨	INSTALL T-400 CATV VAULT (36"x60"x36")
⑩	EXISTING T-400 CATV VAULT (36"x60"x36")
⑪	INSTALL T-600 CATV VAULT (48"x72"x36")
⑫	EXISTING T-600 CATV VAULT (48"x72"x36")
⑬	INSTALL NEW CATV PEDESTAL
⑭	EXISTING NEW CATV PEDESTAL
⑮	R&R S/W SLAB(S)
⑯	POT HOLE
⑰	- - - - - SIDEWALK/DIRT TRENCH INSTALL
⑱	- - - - - ASPHALT/STREET TRENCH INSTALL
⑲	- B - B - PROPOSED BORE
⑳	- X - X - EXISTING CATV CONDUIT(S)
㉑	- OHC - PROPOSED OVERHEAD FIBER OPTIC CABLE OR COAX INSTALL
㉒	- XOHC - EXISTING OVERHEAD FIBER OPTIC CABLE OR COAX
㉓	- - - U.G. FIBER/COAX PULL
㉔	- - - RIGHT OF WAY LINE
㉕	- . - . - LOT/PROPERTY LINE
㉖	- - - - - EDGE OF PAVEMENT
㉗	[P] EXISTING NVE PULL BOX
㉘	[T] EXISTING TELCO PULL BOX
㉙	[TM] EXISTING TELCO MANHOLE
㉚	[T] EXISTING TELCO POLE
㉛	EXISTING NVE POLE
㉜	NVE EXISTING NVE TRANSMISSION POLE
㉝	[X] EXISTING JOINT POLE
㉞	[X] EXISTING JOINT POLE WITH TRANSFORMER
㉟	[ANCHOR] POLE ANCHOR
㊱	[TRANSFORMER PAD] EXISTING NVE TRANSFORMER TRANSFORMER PAD
㊲	[SNWA] SNWA TEST STATION
㊳	[COX POWER SUPPLY] COX POWER SUPPLY (49"x24"x52")
㊴	[RC] INSTALL RINHO CABINET
㊵	[RISER POLE/QUADRANT DETAIL] RISER POLE/QUADRANT DETAIL RISER OWNERSHIP NOTED
㊶	[RAILROAD] RAILROAD
㊷	[MH] EXISTING MANHOLE (SS),(SD),...ECT
㊸	- - - - - 1in CONDUIT LATERAL
㊹	[STORMWATER ASSETS]
㊺	
DISCLAIMER NOTE	
UTILITY LOCATIONS SHOWN HEREON ARE APPROXIMATE ONLY. IT SHALL BE THE CONTRACTOR'S RESPONSIBILITY TO DETERMINE THE EXACT HORIZONTAL AND VERTICAL LOCATION OF ALL EXISTING UNDERGROUND AND OVERHEAD UTILITIES PRIOR TO COMMENCING CONSTRUCTION. NO REPRESENTATION IS MADE THAT ALL EXISTING UTILITIES ARE SHOWN HEREON. THE ENGINEER ASSUMES NO RESPONSIBILITY FOR UTILITIES NOT SHOWN OR UTILITIES NOT SHOWN IN THEIR PROPER LOCATIONS.	
 CALL BEFORE YOU DO UNDERGROUND. BEFORE YOU UNDERGROUND 1-702-455-7511 CLARK COUNTY TRAFFIC OPERATIONS AND SAFETY SERVICE DEPARTMENT 1-702-452-6300 LAS VEGAS AREA COMPUTERIZED SYSTEM	
AVOID CUTTING UNDERGROUND UTILITIES. ITS COSTLY. CALL BEFORE YOU DIG OR 1-800-227-2860 UNDERGROUND SERVICE (USA) AVOID OVERHEAD POWER LINE CONTACT CALL BEFORE YOU OVERHEAD 1-702-227-2829 NEVADA POWER ENVIRONMENT AND SAFETY SERVICE DEPARTMENT	
TOTAL BORE	755'
TOTAL DIRT TRENCH	10'
TOTAL ASPHALT TRENCH	10'
TOTAL TRENCH	10'
SIDEWALK REMOVAL/REPAIR	
TOTAL S/W PANELS	5
TOTAL LINEAR FOOTAGE	25'

[illegible]

trueNet# 12437

