

[illegible]


LINE TABLE		
LINE #	LENGTH	DIRECTION
L41	55.00'	N00°08'02"E
L42	15.50'	N89°51'58"W
L43	0.14'	S00°08'02"W
L44	15.50'	N89°51'58"W
L45	55.00'	N00°08'02"E
L46	15.50'	N89°51'58"W
L47	15.32'	S89°51'58"E
L48	15.50'	N89°51'58"W
L49	55.00'	N00°08'02"E
L50	15.50'	N89°51'58"W
L51	1.50'	N00°08'02"E
L52	15.50'	N89°51'58"W
L53	55.00'	N00°08'02"E
L54	15.50'	N89°51'58"W
L55	1.50'	N00°08'02"E
L56	15.50'	N89°51'58"W
L57	55.00'	N00°08'02"E
L58	16.50'	N89°51'58"W
L59	1.10'	N00°08'02"E
L60	95.23'	N89°25'32"E

LINE TABLE		
LINE #	LENGTH	DIRECTION
L102	0.50'	S00°08'02"
L103	40.50'	S89°51'58"
L104	70.00'	N00°08'02"
L105	32.42'	N00°08'02"
L106	74.18'	N00°08'02"
L107	19.00'	N00°08'02"
L108	16.50'	S89°51'58"
L109	16.50'	S89°51'58"
L110	82.00'	N00°08'02"
L111	12.00'	S89°51'58"
L112	46.00'	S89°51'58"
L114	10.90'	N89°25'32"
L116	17.12'	N00°08'02"
L118	16.35'	N00°08'02"
L119	4.03'	S00°08'02"
L121	54.00'	S00°08'02"
L125	47.50'	S89°51'58"
L126	70.00'	N00°08'02"
L127	19.00'	S89°51'58"
L128	73.00'	N00°08'02"

CLARK COUNTY
DEPARTMENT OF PUBLIC WORKS
ACCEPTED

BY: *[Signature]* DATE: 6-26-17

APPROVAL OF THESE PLANS SHALL NOT BE CONSTRUED
TO BE A PERMIT FOR OR AN APPROVAL OF ANY VIOLATION
OF STATE, COUNTY OR FEDERAL LAW SPECIFICATIONS, OR
THE MANUAL ON UNIFORM TRAFFIC CONTROL DEVICES.

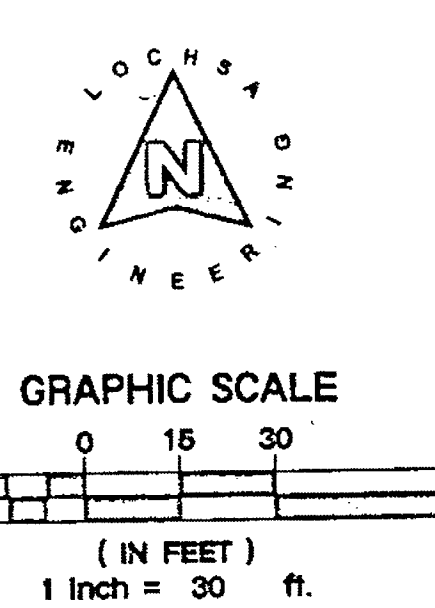

NOTE:
FOR CURVE TABLES SEE SHEET C5.02


CLARK COUNTY
DEPARTMENT OF PUBLIC WORKS
ACCEPTED

BY: Adrian 6-26-77 DATE

ACCEPTANCE OF THESE PLANS SHALL NOT BE CONSTRUED TO BE A PERMIT FOR OR AN APPROVAL OF ANY VIOLATION OF STATE, COUNTY OR FEDERAL LAW SPECIFICATIONS, OR THE MANUAL ON UNIFORM TRAFFIC CONTROL DEVICES.

TRAFFIC CONSTRUCTION NOTES:

- ALL CONSTRUCTION TO BE DONE IN ACCORDANCE WITH "CLARK COUNTY AREA UNIFORM STANDARD DRAWINGS (CCASUD)" LATEST EDITION.
- 1 INSTALL 36" R1-1 SIGN
- 2 INSTALL R7-1A SIGN (18"x24")
- 3 INSTALL R6-1R SIGN (36"x12")
- 4 RELOCATE EX. R2-1 SIGN
- 5 REMOVE EXISTING SIGNS
- 6 INSTALL R3-17 SIGN (24"x18") W/ R3-17B SIGN (24"x18")
- 7 INTERCEPT EX. CONDUIT AND REWILL CONDUCTORS
- 8 INSTALL 1" PVC CONDUIT W/ (2)#4 CONDUCTORS AND (1)#8 CONDUCTORS
- 9 INSTALL NO 3/4 PULLBOX PER CCASUD 326 1/2
- 10 INSTALL LED FIXTURE CA22-LE-160 LA-AW-UNIV-BLP PER TOWN CENTER STANDARDS 4
- 11 INSTALL 4" FAST INTERCONNECT CONDUIT W/ (1)#8 BARE WIRE
- 12 P30 PULLBOX (REFER TO TRAFFIC SIGNAL PLAN)
- 13 INSTALL YELLOW PAINTED MEDIAN NOSE MARKINGS PER CCASUD 248
- 14 OBLITERATE EX. STRIPING
- 15 INSTALL TYPE IV LANE LINE (RPM) PER CCASUD 244.1
- 16 INSTALL TYPE II FILM WHITE 24" WIDE STOP BAR
- 17 INSTALL WHITE TYPE II FILM 6" WIDE BIKE LANE LINE
- 18 INSTALL WHITE TYPE I FILM BIKE PAVEMENT MARKINGS
- 19 INSTALL LEFT TURN LANE LINE PER CCASUD 246
- 20 INSTALL WHITE TYPE II FILM PAVEMENT MARKING
- 21 INSTALL YELLOW PAINTED GORE AREA PER CCASUD 245
- 22 INSTALL TYPE I CENTERLINE (RPM) PER CCASUD 244
- 23 INSTALL WHITE PAINTED GORE AREA PER CCASUD 245
- 24 INSTALL R3-7R SIGN (36"x36")
- 25 INSTALL OM-3R SIGN (12"x48")
- 26 INSTALL R3-4 SIGN (24"x24")
- 27 INSTALL P30 PULLBOX PER CCASUD 781 /
- 28 INSTALL 200 AMP SERVICE PEDESTAL PER CCASUD 330.331 & 332
- 29 INSTALL 4" WHITE PAINTED EDGE LINE
- 30 INSTALL 8" WHITE PAINTED EDGE LINE
- 31 INSTALL R3-17 SIGN (24"x18")
- 32 INSTALL TYPE II FILM SINGLE SKIP LANE LINE PER DETRA
- 33 INSTALL 6" WIDE PAINTED GORE LINE
- 34 INSTALL WHITE CAT TRACKS (RPM)
- 35 INSTALL YELLOW TYPE II FILM AREA
- 36 INSTALL WHITE TYPE II FILM AREA
- 37 EXISTING ISLAND MEDIAN TO BE REMOVED
- 38 INSTALL NDOT SIGN RMV3-18

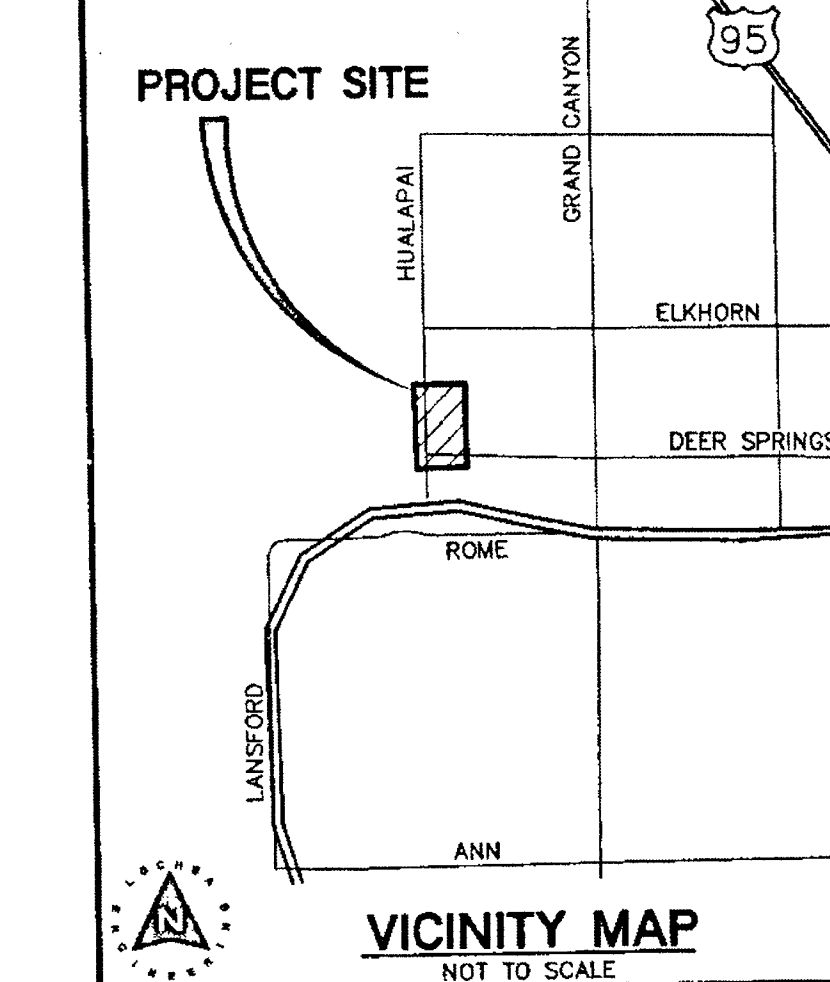

TRAFFIC AND HORIZONTAL CONTROL PLANS
SHEET 1 OF 2


DEER SPRINGS AND HUALAPAI
CITY OF LAS VEGAS,
NEVADA

PROJECT No.:	16110
DATE:	4/25/2011
SCALE:	---
DRAWN BY:	MO
DESIGNED BY:	MO
CHECKED BY:	


SEAL
 PROFESSIONAL ENGINEER—STATE OF NEW JERSEY
 CIVIL
 No. 11286
 5/24/2017
 SHEET No.
 107155000
C5.01
 SHEET 11 of 15
 CIVIL No. HTE No.
69418 17-1977

CONTINUATION
SHEET C5.02

	EASEMENT LINE	DESCRIPTION:	CONTOUR LINES	EDGE OF PAVEMENT	"A" TYPE CURBS	"L" TYPE CURBS	WALLS	FENCES	AC PAVEMENT	CONCRETE	SPOT ELEVATIONS	SIGNS	MANHOLE "N" DESCRIPTION	MANHOLE "S" DESCRIPTION	HYDRANTS	VALVES	REDUCERS	CLEAN OUTS	OR VAULT	VALVES	SIDE LIGHTS	STREET LIGHTS	UNDERGROUND	UNDERGROUND
- - -	SAWCUT LINE	EXISTING:	(-2210)-								12.34 BC			⑤ = SANITARY SEWER ⑥ = STORM DRAIN ⑦ = ELECTRICAL ⑧ = TELEPHONE						BWV				
- - -	SCARP LINE	PROPOSED:	2122								12.34 BC									BWV				

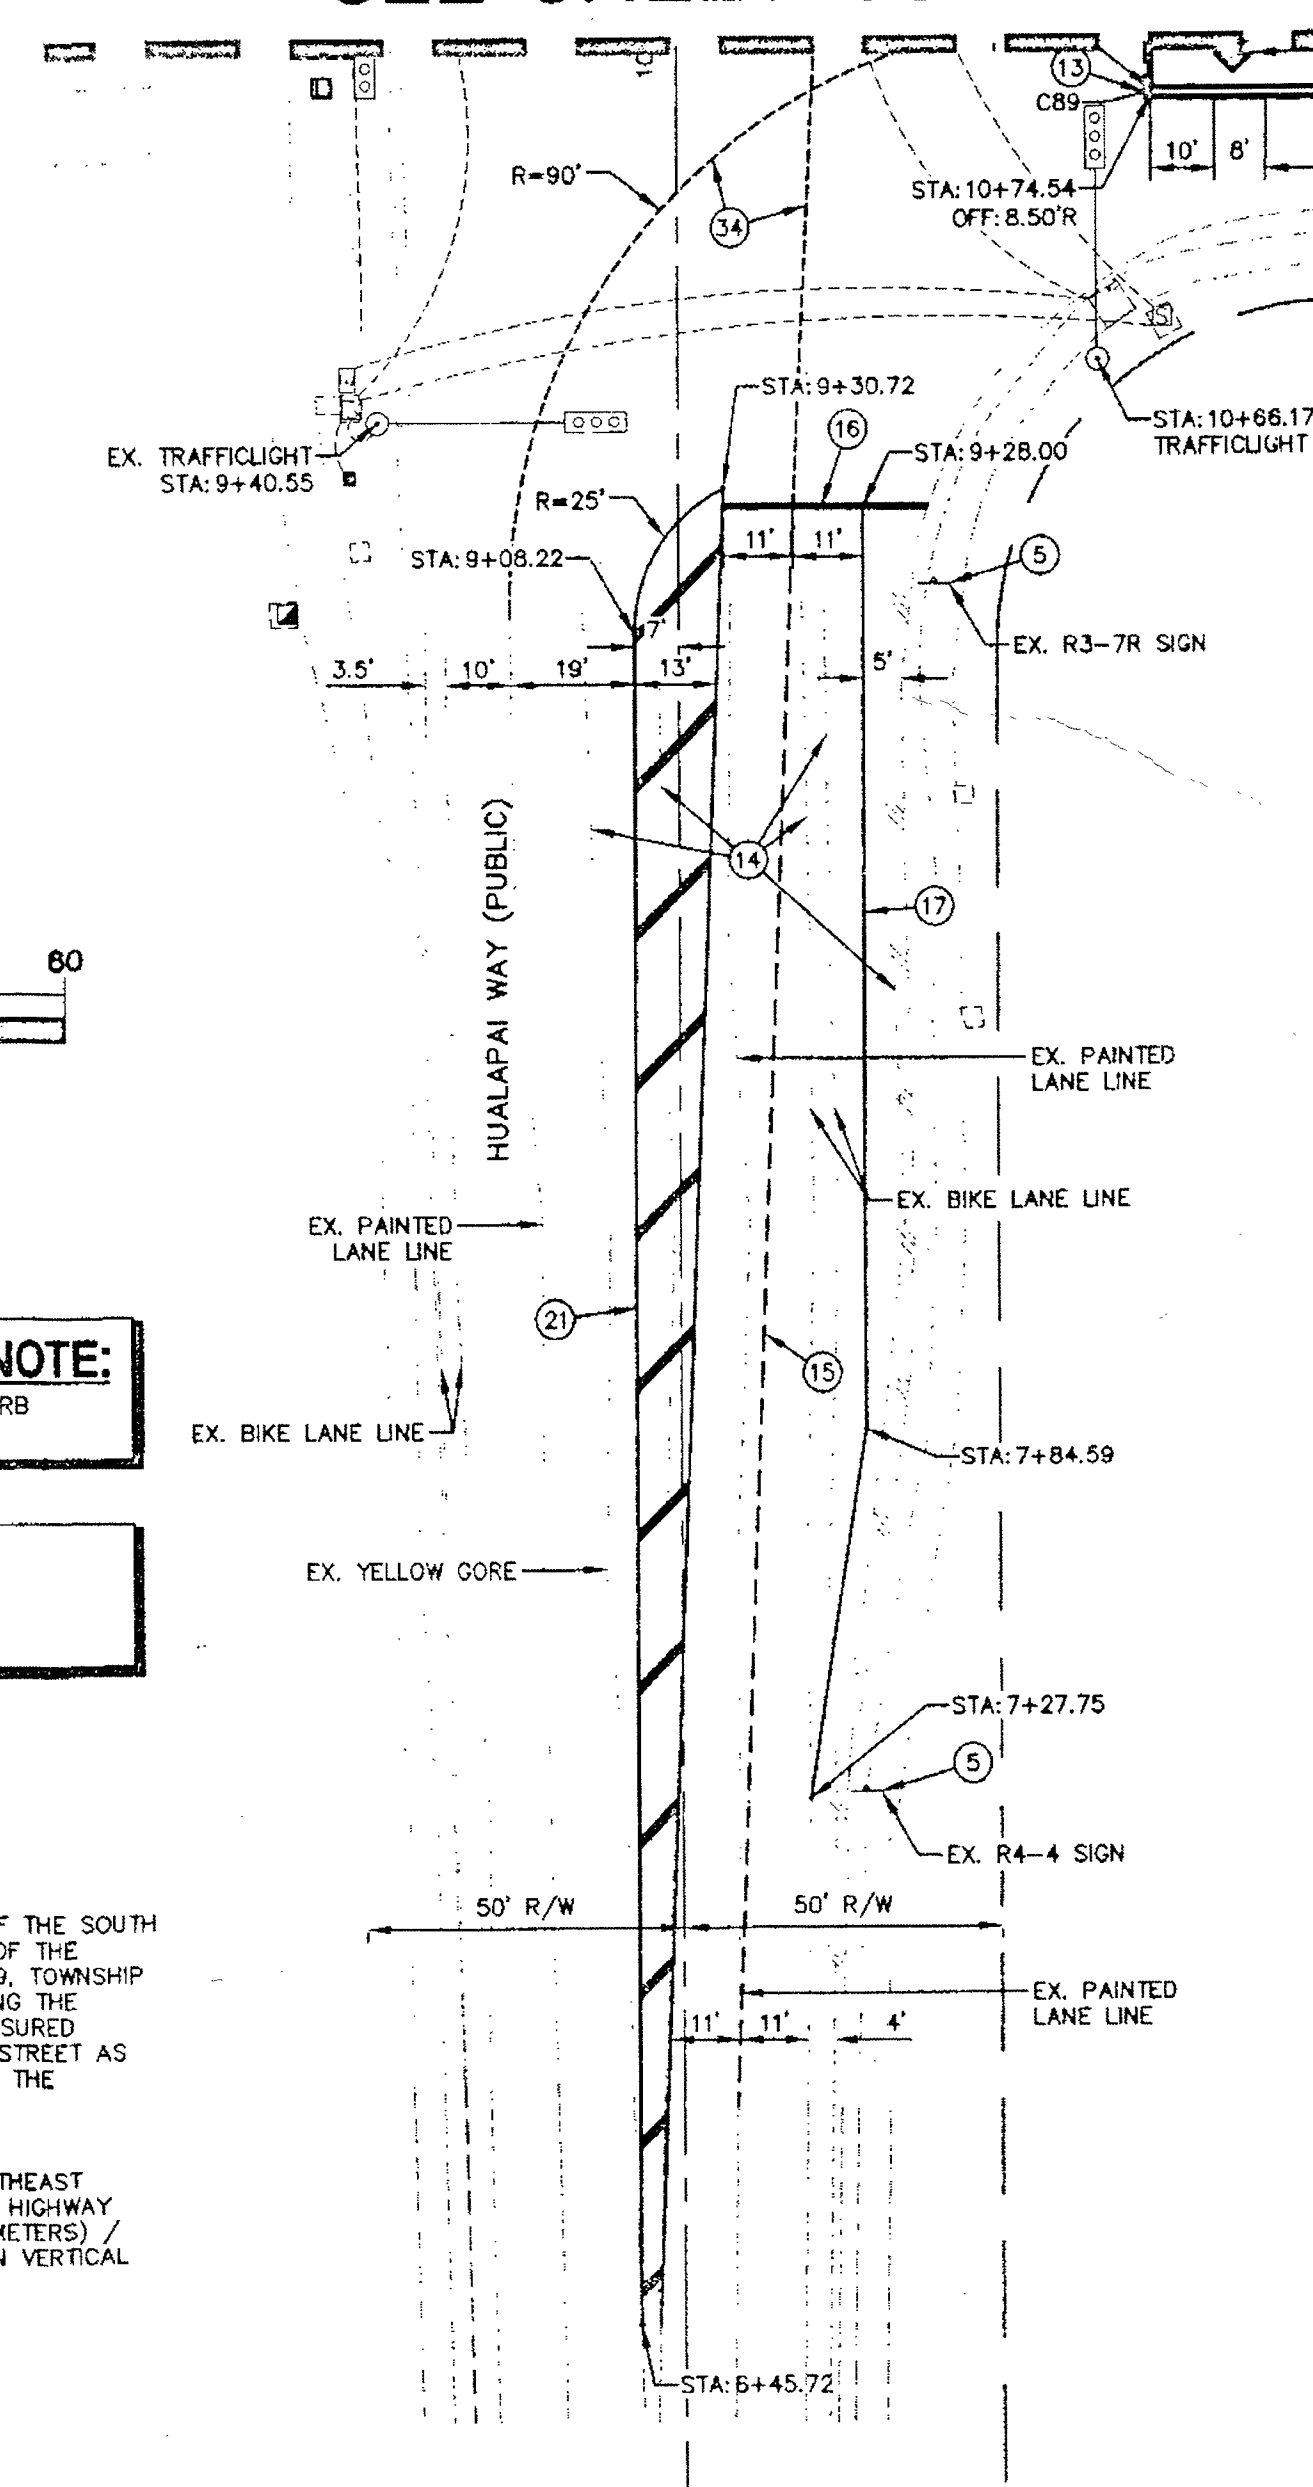

CURVE TABLE				
CURVE #	LENGTH	RADIUS	DELTA	TANGENT
C64	51.05'	32.50'	090°00'00"	32.50'
C65	23.64'	32.50'	042°01'29"	12.48'
C66	1.83'	2.50'	042°01'29"	0.96'
C73	5.53'	14.50'	021°51'26"	2.90'
C73	5.53'	14.50'	021°51'25"	2.80'
C75	12.90'	22.50'	032°50'23"	6.63'
C75	12.90'	22.50'	032°50'23"	6.63'
C79	30.63'	19.50'	090°00'00"	19.50'
C80	3.14'	1.00'	180°00'00"	INFINITY'
C81	2.53'	1.50'	096°44'13"	1.69'
C84	11.42'	19.50'	033°33'26"	5.88'
C85	3.83'	1.50'	146°26'34"	4.97'
C86	2.36'	1.50'	090°00'00"	1.50'
C87	24.47'	15.50'	090°26'26"	15.62'
C88	43.45'	27.50'	090°31'29"	27.75'

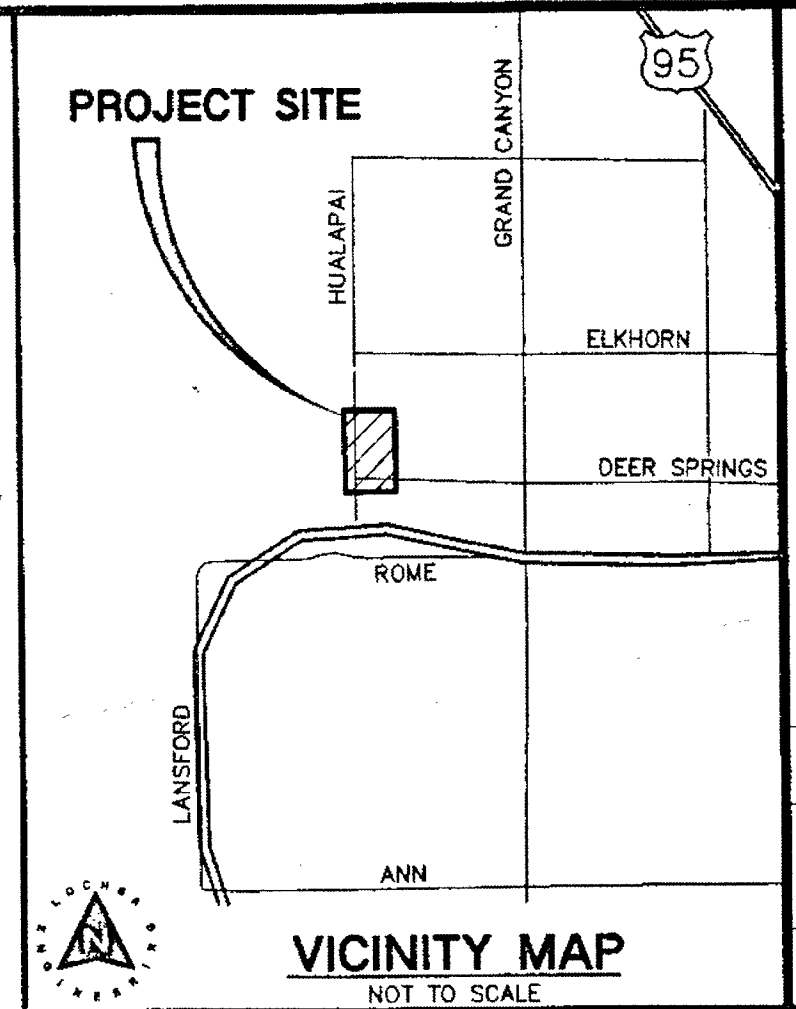

HTE NO.

LEGEND		CL OR SURVEY LINE	EASEMENT LINE	DESCRIPTION:	CONTOUR LINES	EDGE OF PAVEMENT	"A" TYPE CURBS	"L" TYPE CURBS	WALLS	FENCES	AC PAVEMENT	CONCRETE	SPOT ELEVATIONS	SIGNS	MANHOLE W/ DESCRIPTION	MANHOLE DESCRIPTIONS	FIRE HYDRANTS	GATE VALVES	REDUCERS	CLEAN OUTS	UTILITY BOX OR VAULT	BACKWATER VALVES	100W HPS STREETLIGHTS	150W HPS STREETLIGHTS	200W HPS STREETLIGHTS	250W HPS STREETLIGHT
		PROPERTY LINE	SAWTOOTH LINE	EXISTING:	--- (2210) ---	---	=====	=====	=====	--- --- ---	=====	=====	(12.34) BC	---	③	③ = SANITARY SEWER ④ = STORM DRAIN ⑤ = ELECTRICAL ⑥ = TELEPHONE	⌵	⊙	▷	○	□	(BWV)	⊙	⊙	⊙	⊙
		ROW LINE	SCARP LINE	PROPOSED:	--- (2122) ---	---	=====	=====	=====	--- --- ---	=====	=====	12.34 BC	---	⑤		⌵	⊙	▷	○	□	(BWV)	⊙	⊙	⊙	⊙