


DETAIL
"D"
NO BY-PASS REQUIRED

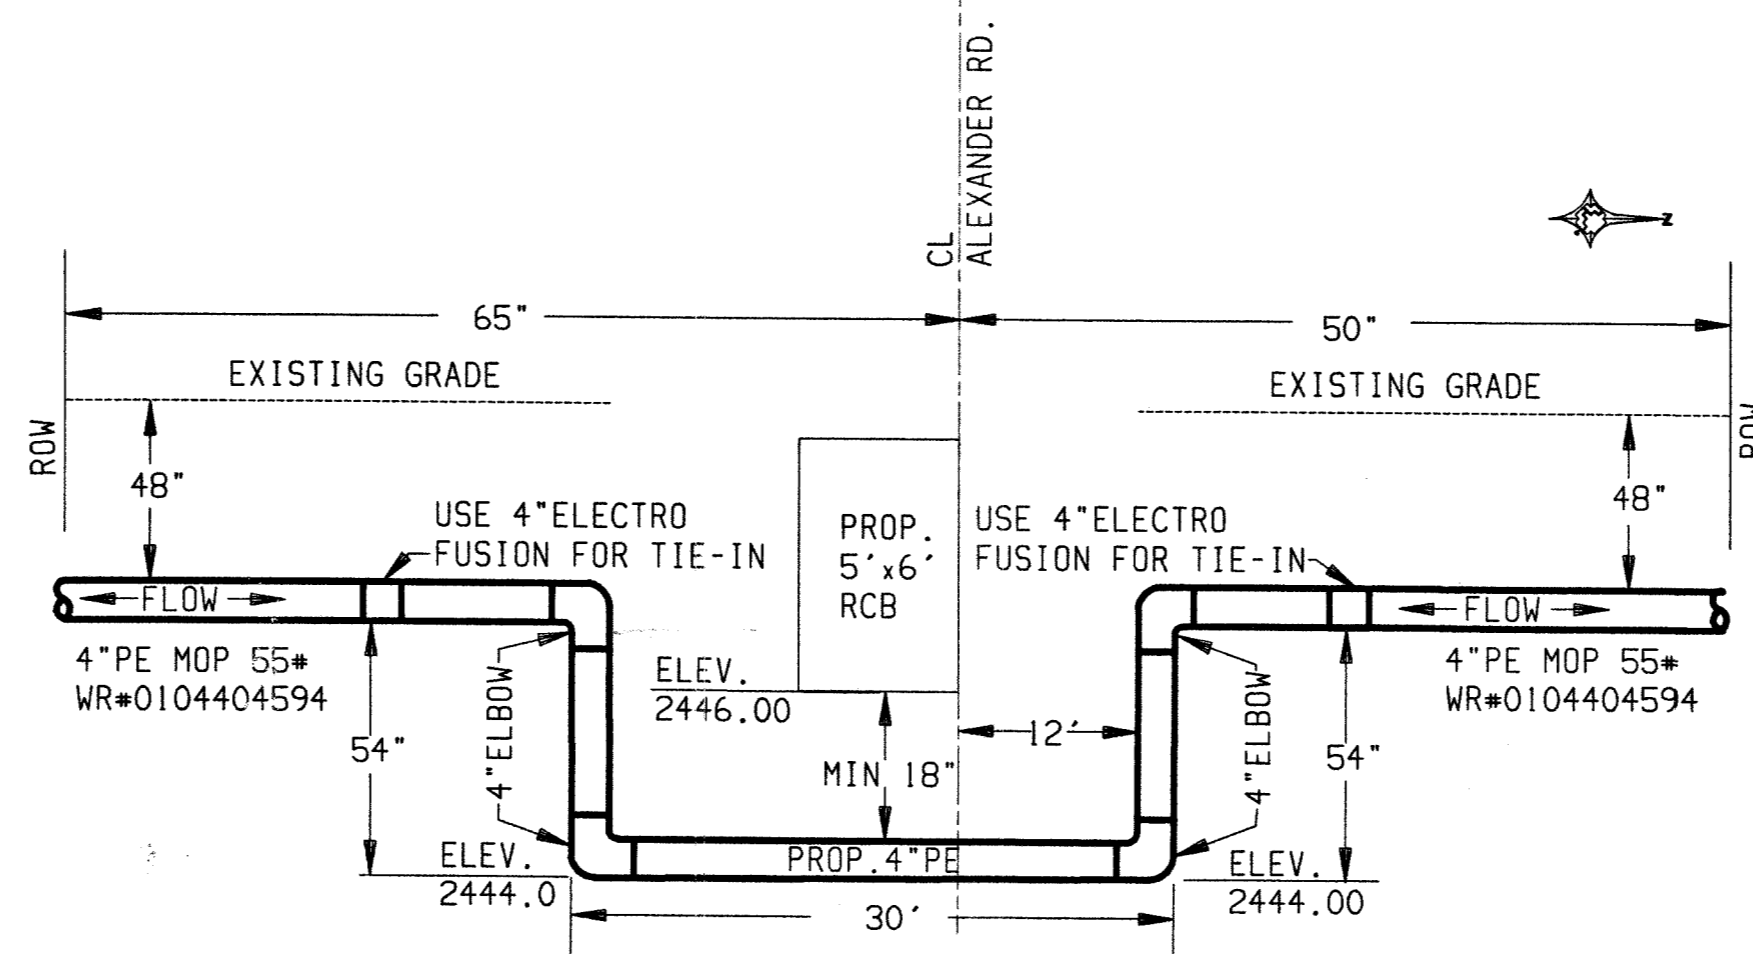

CALL BEFORE YOU DIG
CAN YOU DIG IT!
1-800-227-2600
(48Hrs. Advance Notice Required)

REVISED

AREA 1 LV 8/9

NO. DESCRIPTION BY DATE APPVD. SEE SHEET 1				AS-BUILT DRAWING-PRESSURE TEST DATA PIPE DIA. _____ TEST MEDIUM _____ TEST METHOD _____ PIPE LENGTH _____ <input type="checkbox"/> AIR <input type="checkbox"/> GAUGE _____ PIPE TYPE _____ <input type="checkbox"/> NITROGEN <input type="checkbox"/> CHART _____ MIN. DURATION _____ <input type="checkbox"/> WATER <input type="checkbox"/> GAUGE/PRESS REC SN# _____ <input type="checkbox"/> SOAP				VISUAL INSPECTION CERTIFICATION I HAVE VISUALLY INSPECTED ALL HEATED FUSIONS, SOLVENT CEMENT, MECHANICAL JOINTS, AND WELDS THAT I HAVE PERFORMED. NAME _____ DATE _____				CONSTRUCTION INSPECTOR _____ FOREMAN _____ REVIEWED BY _____		ISOLATION AREA 90/16		W. R. NO. 0310698580		ENGINEER/TECHNICIAN BILL GRENNAN PHONE 365-2438 ACCOUNT REP. PHONE _____ PROJECT CONTACT ALI ZENHART, PE 702-263-7275 SHEET NO. 7 OF 8 SCALE 1" = 40' DATE 10/21/03 DWN. BY R. SKROVE CHKD. BY _____ APPVD. BY _____	
REVISIONS				TEST PRES. (PSIG) START _____ END _____ TIME _____ DATE _____ PERFORMED BY _____				AS-BUILTS ACCEPTED BY _____ DATE _____ POSTED BY _____ DATE _____ POSTING CD'D BY _____ DATE _____				PERMIT INFORMATION Tax Code Area-02-0125 CLARK COUNTY, B.L.M. CITY OF LAS VEGAS		LOCATION ATLAS #/TILE # x579y538 x582y540 x585y540 x588y540		TITLE F-CLV-ALEXANDER ROAD IMPROVEMENTS ALEXANDER ROAD AND HUALAPAI CLV DRAWING No. 107V3594-SWG			
				PROPERTY UNITS UNIT NO. UNIT TYPE INSTL. RET. INSTL. RET. PROPOSED COMPLETED				FILENAME: 21..											

