


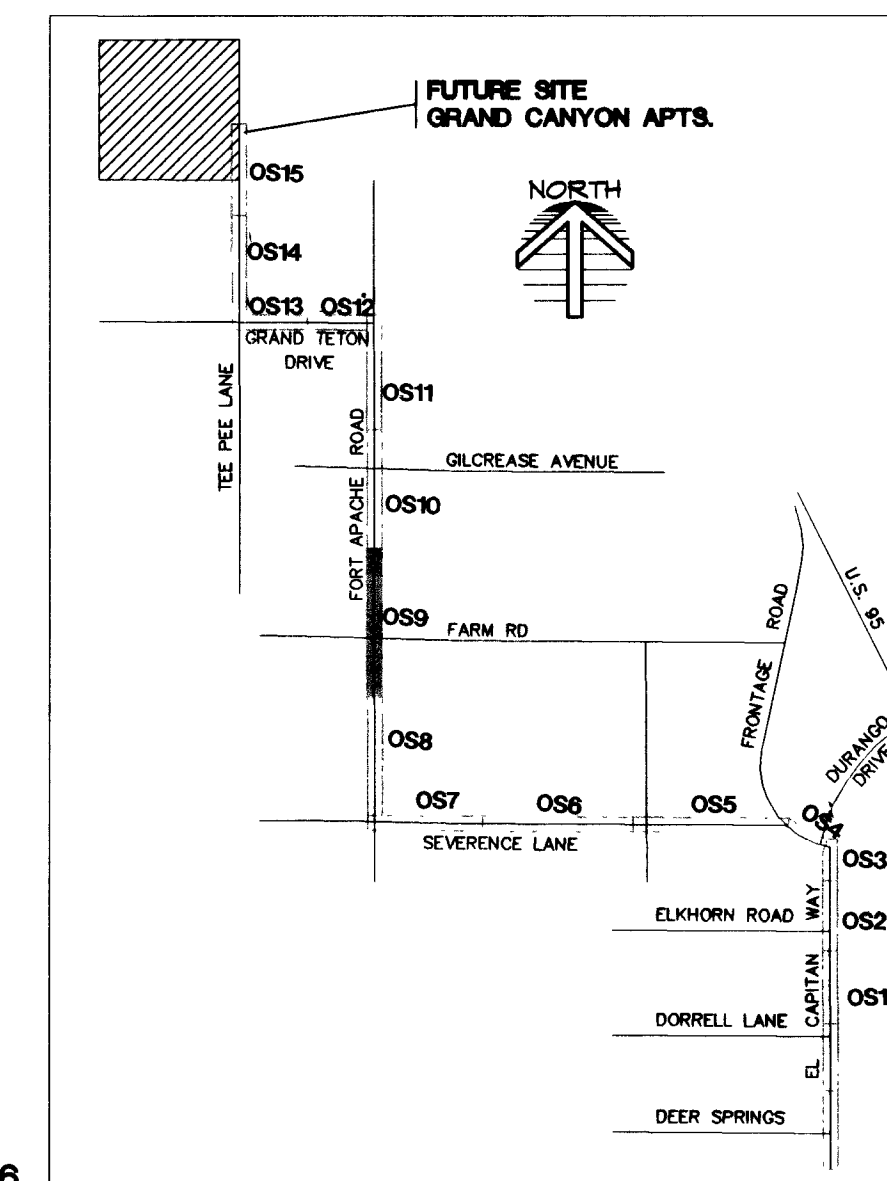

BASIS OF BEARING:
N 89°09'50" W-BEING THE BEARING OF THE SOUTH LINE OF THE SOUTHEAST
QUARTER (SE 1/4) OF SECTION 7, TOWNSHIP 19 SOUTH, RANGE 59 EAST,
M.D.M., CLARK COUNTY, NEVADA, AS SHOWN BY THAT RECORD OF SURVEY
ON FILE IN THE OFFICE OF THE COUNTY RECORDER, CLARK COUNTY, NEVADA
IN BOOK 114 OF SURVEYS, AT FILE 57.



NOTE:
EXISTING UTILITIES LOCATIONS SHOWN HEREIN ARE APPROXIMATE ONLY. IT SHALL BE THE CONTRACTOR'S RESPONSIBILITY TO DETERMINE THE EXACT VERTICAL AND HORIZONTAL LOCATION OF ALL EXISTING UNDERGROUND UTILITIES PRIOR TO COMMENCING CONSTRUCTION. NO REPRESENTATION IS MADE THAT ALL EXISTING UTILITIES ARE SHOWN HEREON. THE ENGINEER ASSUMES NO RESPONSIBILITY FOR UTILITIES NOT SHOWN OR UTILITIES NOT SHOWN IN THEIR PROPER LOCATIONS.
CALL BEFORE YOU DIG: 1 (800) 227-2600.

CONTRACTOR SHALL VERIFY HORIZONTAL AND VERTICAL LOCATION OF EXISTING UTILITIES AND NOTIFY THE DESIGN ENGINEER IMMEDIATELY OF ANY DISCREPANCIES PRIOR TO CONSTRUCTION.



NOTE:
FOR MANHOLE DEPTHS OVER 18', SEE DETAIL
SHEET OS3.

NOTE:
MANHOLES SHALL HAVE AN APPROVED LOCKING COVER PER PARAGRAPH 2.2.9 OF THE DESIGN AND CONSTRUCTION STANDARDS FOR WASTEWATER COLLECTION SYSTEMS.

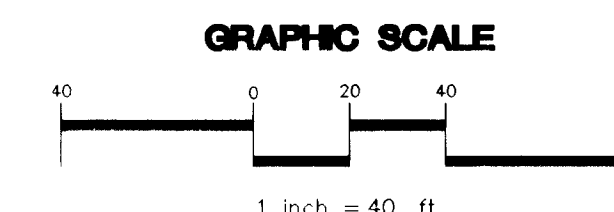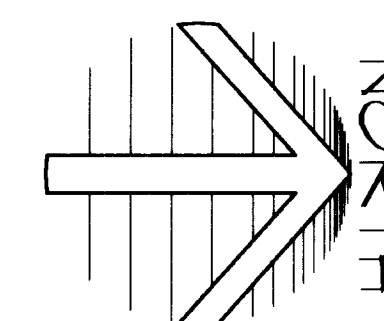

Avoid cutting underground utility lines. It's costly. Call before you Dig 1-800-227-2600	Avoid overhead power line contact. It's costly. Call before you Overhead 1-702-593-6111
--	---

GRAND CANYON PARTNERS, LLC.

FORT APACHE ROAD
112+00.00 - 122+00.00

**GRAND CANYON APARTMENTS
OFF-SITE SEWER**

DRAWN BY:	JAN 2002
DF	
DESIGNED BY:	
BF	JULY 2001
CHECKED BY:	
PROJECT NO:	SCALE: 1"=40' HORIZ.
50755-00	

EXPIRES 06-30-03

PROFESSIONAL ENGINEER-STATE OF NEVADA
DANIEL J. HOOD
CIVIL
12811

SHEET
OS9
12 OF 18 SHEETS
DRAWING NO.

107-Y 3625-05

R-STATE OF NEVADA
 SHEETS
 0.
 5-05