

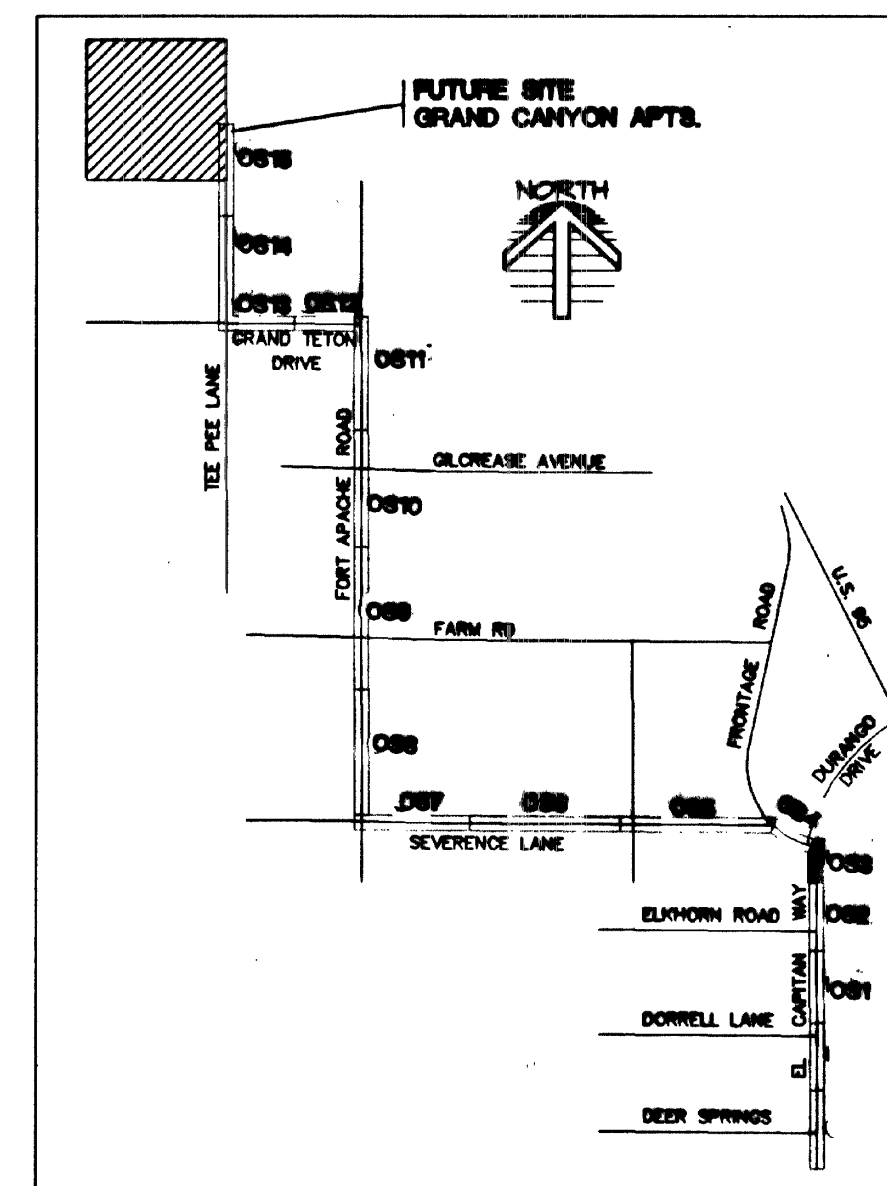
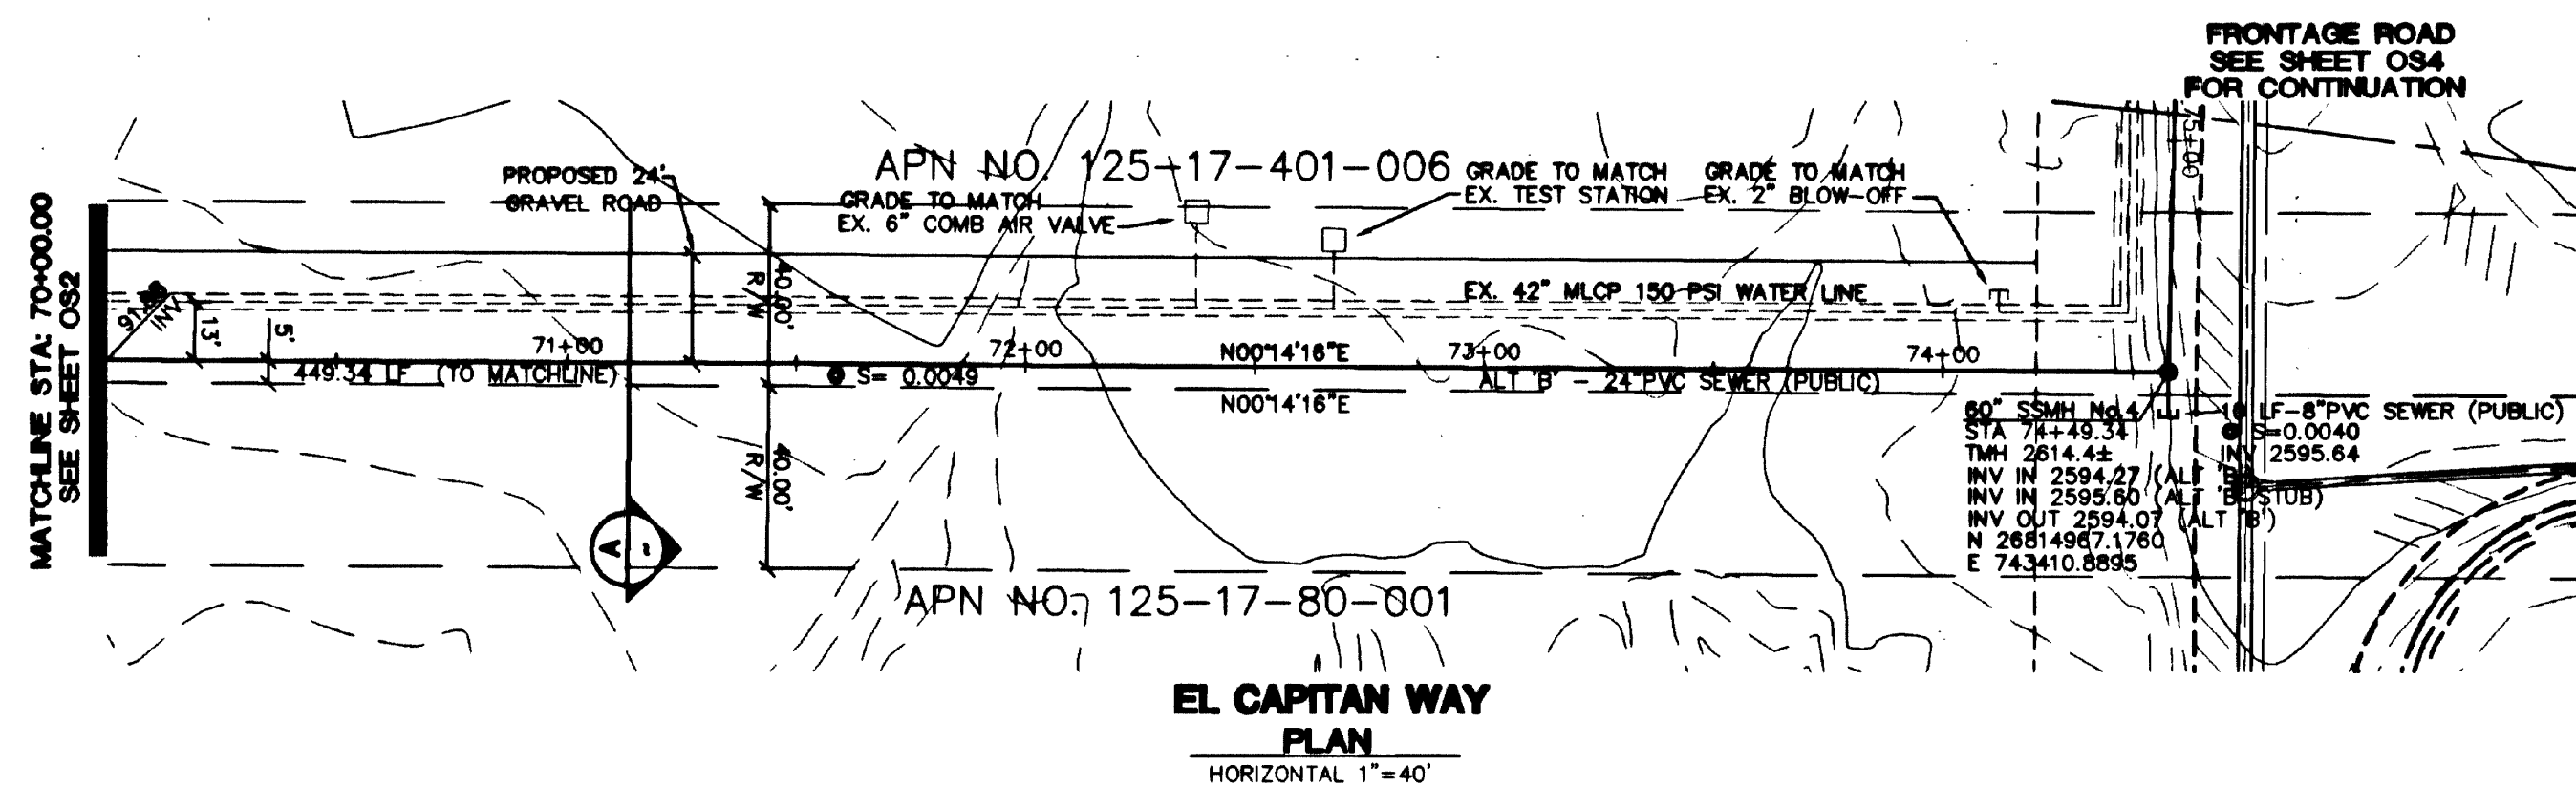
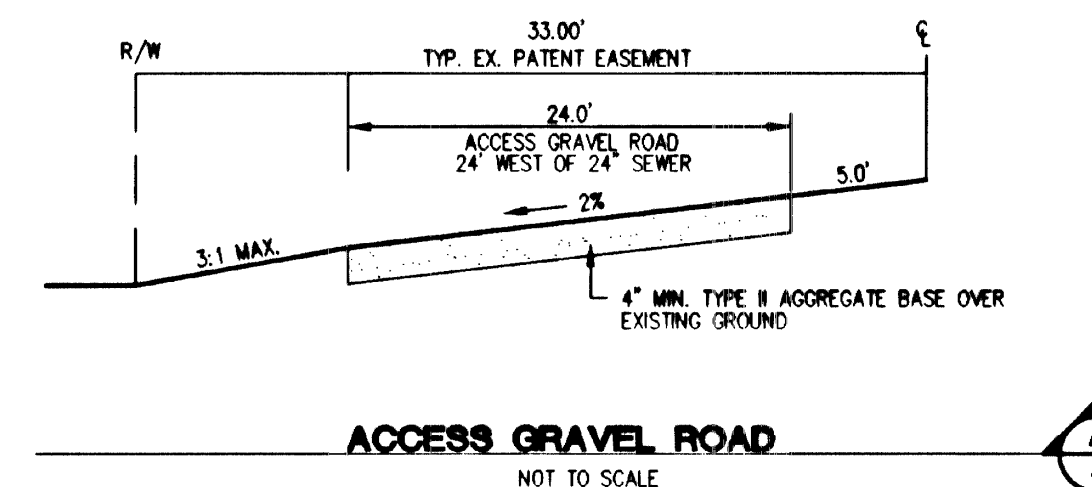


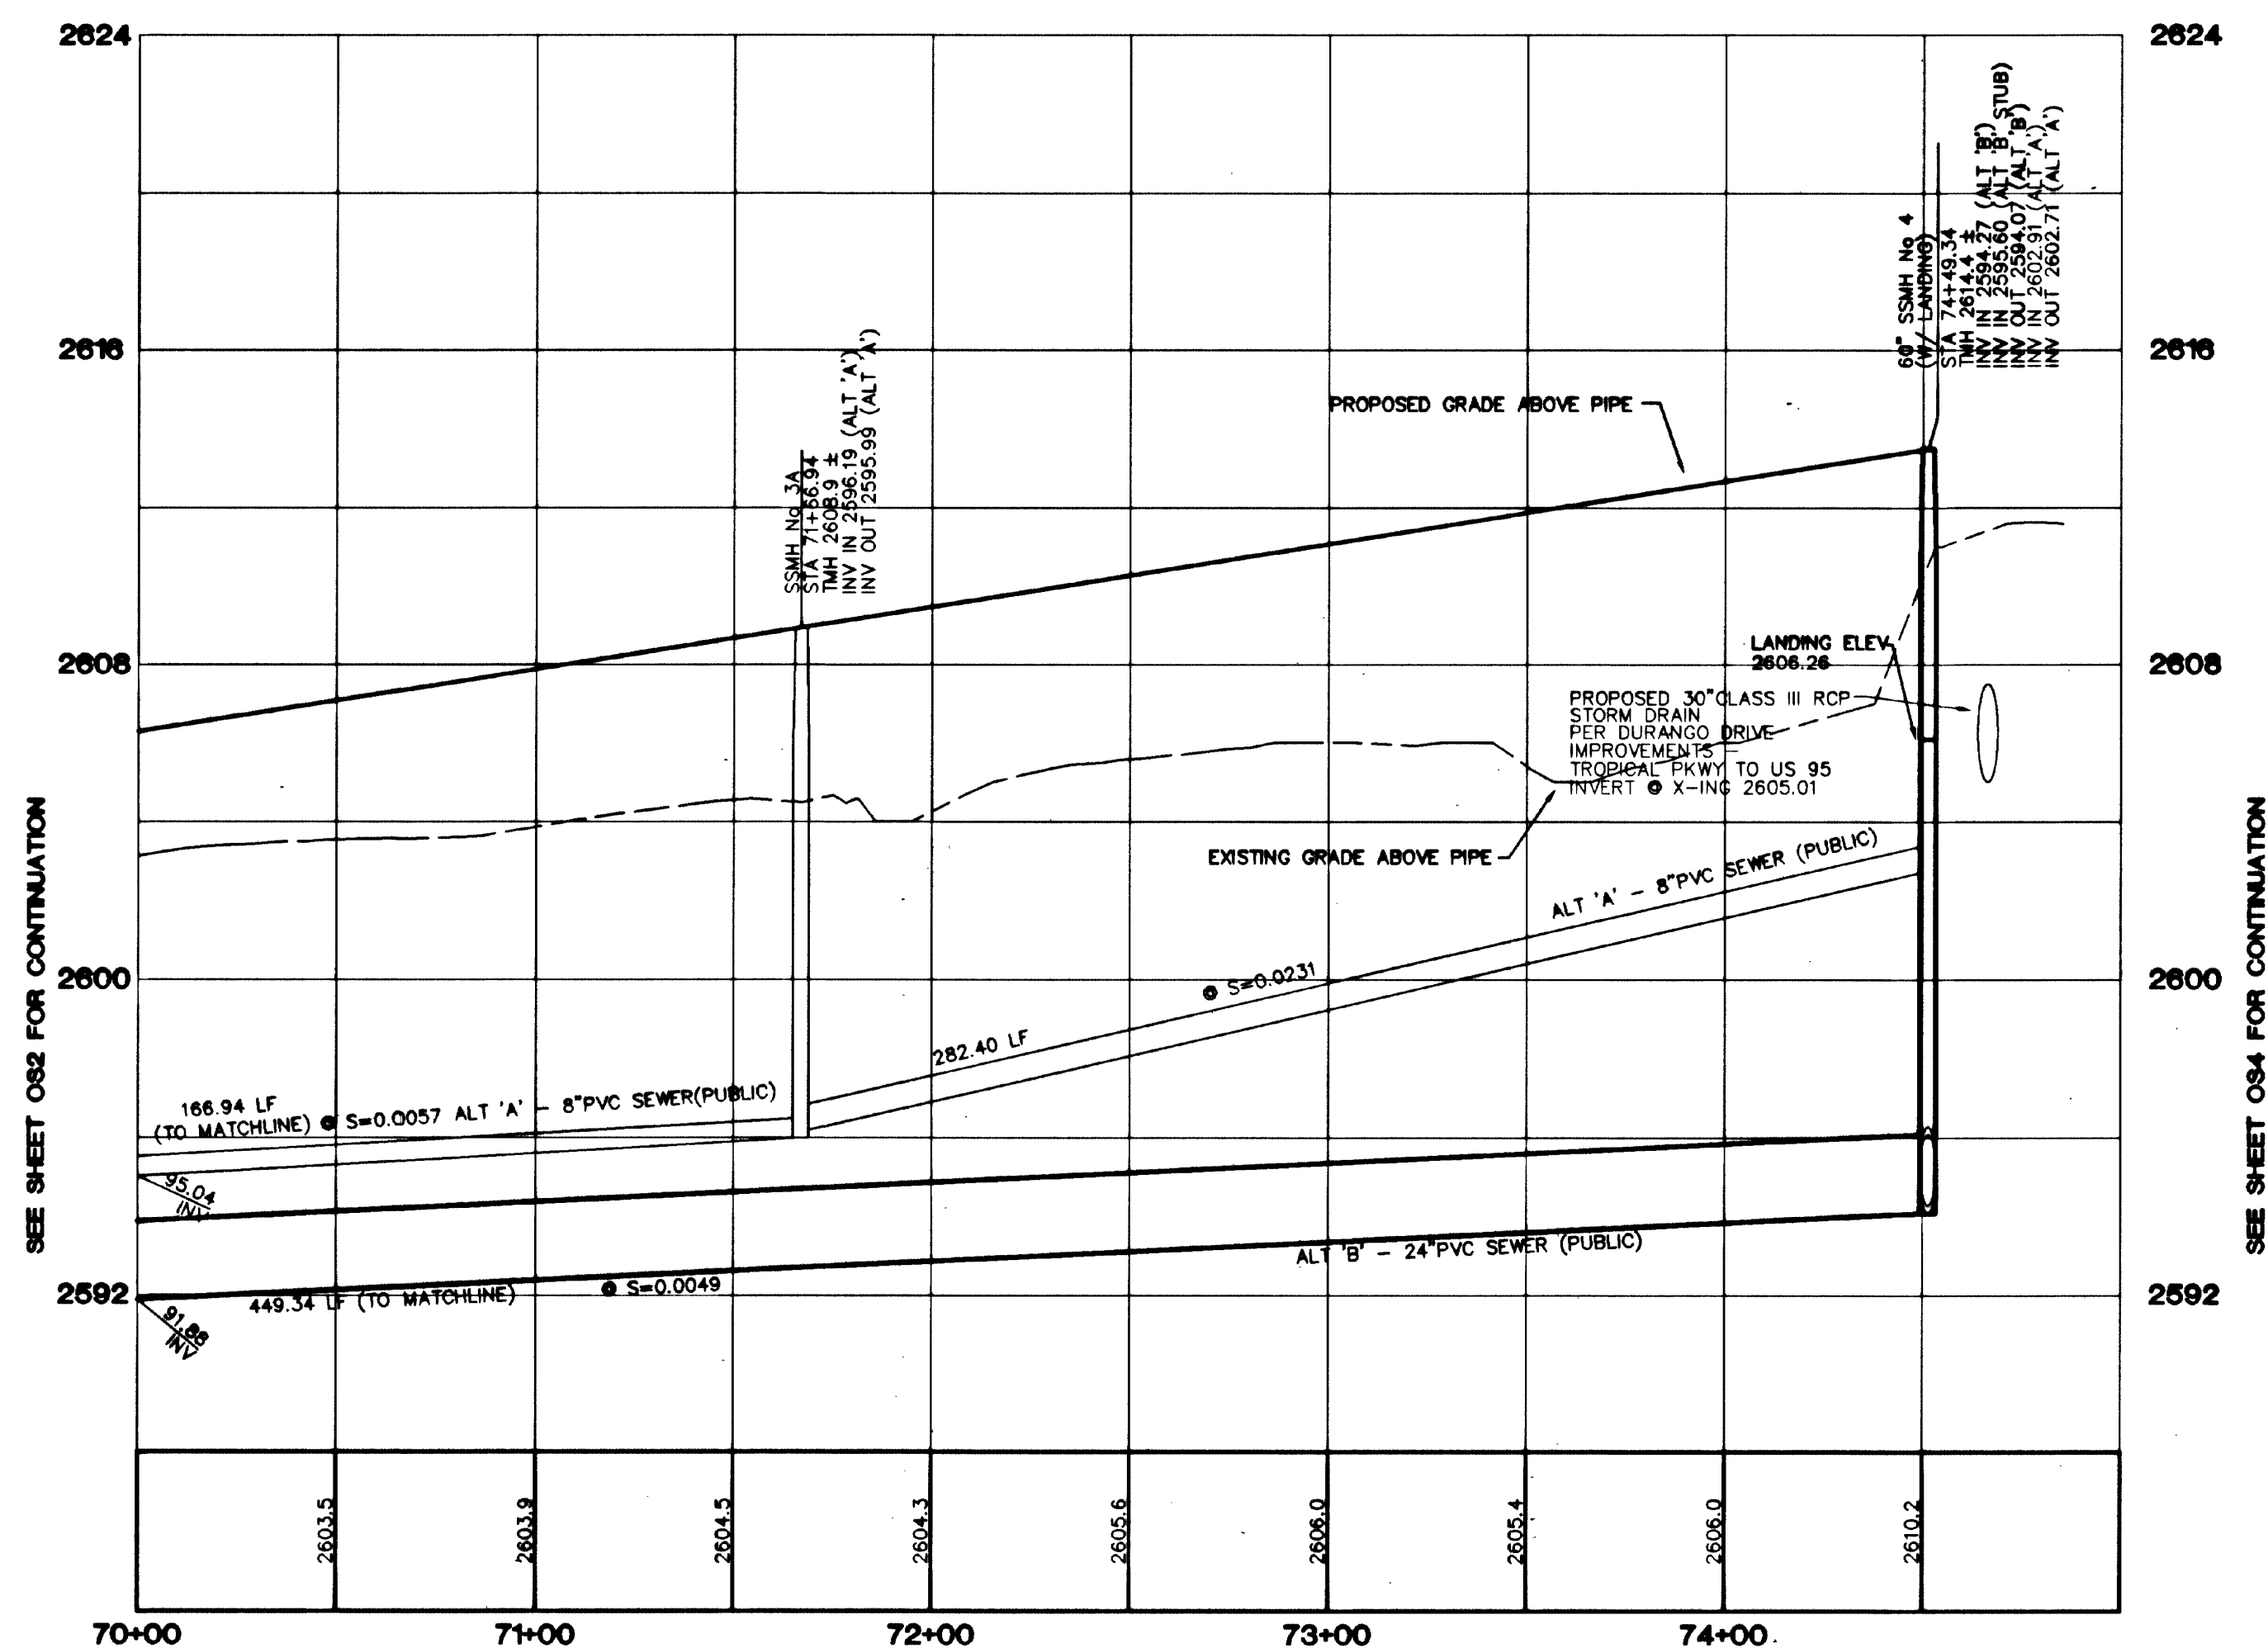

VICINITY MAP
N.T.S.

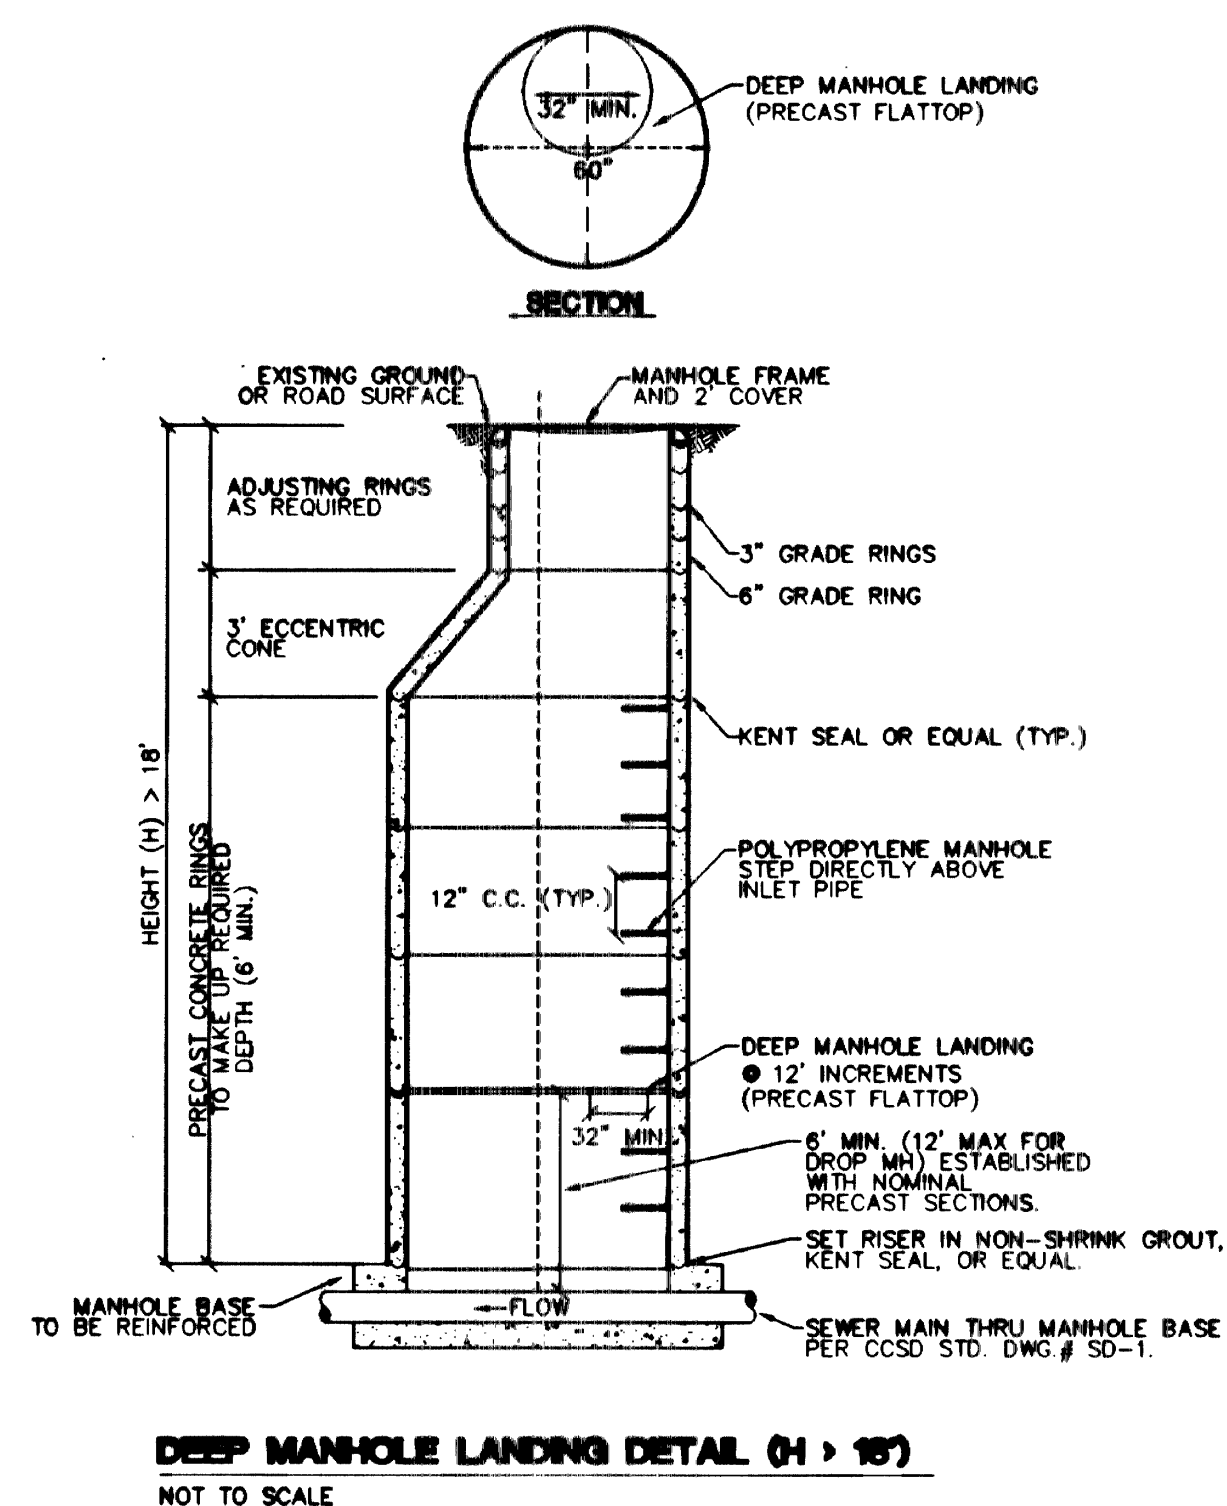

NOTE:
EXISTING UTILITY LOCATIONS SHOWN HEREIN ARE APPROXIMATE ONLY. IT SHALL BE THE CONTRACTOR'S RESPONSIBILITY TO DETERMINE THE EXACT VERTICAL AND HORIZONTAL LOCATION OF ALL EXISTING UNDERGROUND UTILITIES PRIOR TO COMMENCING CONSTRUCTION. NO REPRESENTATION IS MADE THAT ALL EXISTING UTILITIES ARE SHOWN HEREON. THE ENGINEER ASSUMES NO RESPONSIBILITY FOR UTILITIES NOT SHOWN OR UTILITIES NOT SHOWN IN THEIR PROPER LOCATIONS.
CONTRACTOR SHALL VERIFY HORIZONTAL AND VERTICAL LOCATION OF EXISTING UTILITIES AND NOTIFY THE DESIGN ENGINEER IMMEDIATELY OF ANY DISCREPANCIES PRIOR TO CONSTRUCTION.

BENCHMARK
PROJECT DATUM: NORTH AMERICAN VERTICAL DATUM OF 1988 (NAVD88)
CLARK COUNTY BENCHMARK: 00301708
NAVD88 ELEVATION: 799.117 METERS (2621.77 FEET)
RIVET AND SQUARE ALUMINUM PLATE IN TOP CENTER OF HEADWALL ON THE WEST SIDE OF U.S. 95 NEAR MILE MARKER 80.15.

BASIS OF BEARING:
N 89°09'50" W-BEING THE BEARING OF THE SOUTH LINE OF THE SOUTHEAST QUARTER (SE 1/4) OF SECTION 7, TOWNSHIP 19 SOUTH, RANGE 58 EAST, M.D.M., CLARK COUNTY, NEVADA, AS SHOWN BY THAT RECORD OF SURVEY ON FILE IN THE OFFICE OF THE COUNTY RECORDER, CLARK COUNTY, NEVADA, IN BOOK 114 OF SURVEYS, AT FILE 57.

NOTE:
ALTERNATE 'A' SEWER DESIGN IS FOR BIDDING PURPOSES ONLY. ALT 'B' TO BE CONSTRUCTED.

NOTE:
MANHOLES SHALL HAVE AN APPROVED LOCKING COVER PER PARAGRAPH 2.2.9 OF THE DESIGN AND CONSTRUCTION STANDARDS FOR WASTEWATER COLLECTION SYSTEMS.

Call before you Dig
1-800-227-2600

Call before you Overhead
1-702-593-6111

GRAND CANYON PARTNERS, LLC.
3320 NORTH BUFFALO DRIVE, SUITE 203
LAS VEGAS, NEVADA 89128
(702) 592-2050

EL CAPITAN WAY
STA: 70+00.00-74+85.40

DRAWN BY: JAN 2002
DESIGNED BY: JULY 2001
CHECKED BY:
PROJECT NO: 6036-05
SCALE: 1"=40' HORIZ.
1"=4' VERT.

PROFESSIONAL ENGINEER STATE OF NEVADA
DANIEL H. POPE
NO. 12811
EXPIRATION DATE 12-31-02

SHEET
OS3
6 OF 18 SHEETS
DRAWING NO.
/07-Y3625-05

H:\6036\6036-05\6036A-CSSNR.DWG (OS3)