



GRADING DETAIL STRUCTURE 9.4

SCALE: 1"=30'

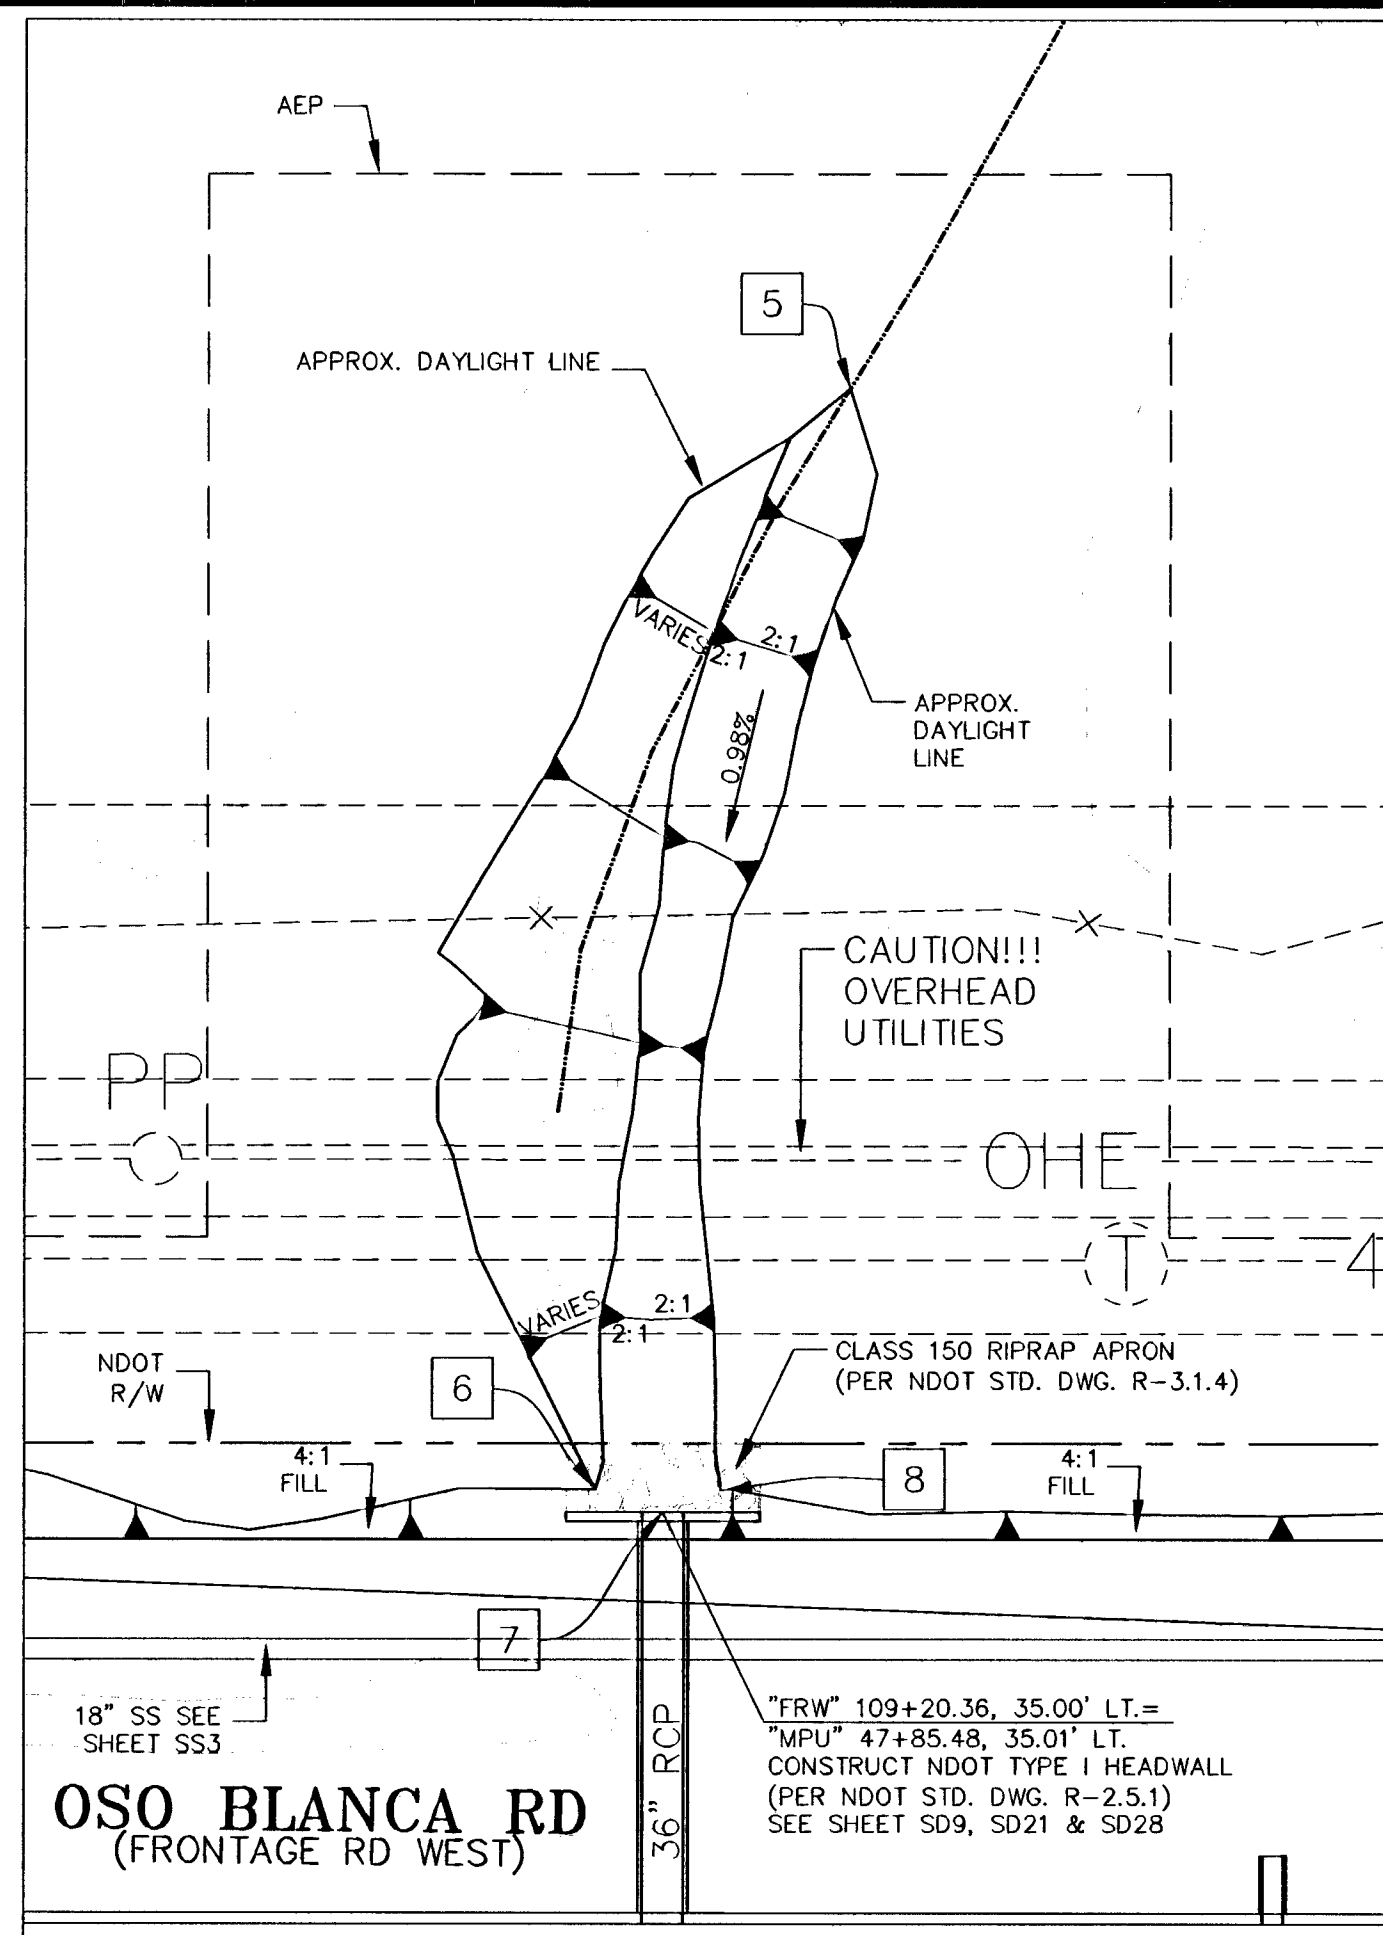


GRADING DETAIL STRUCTURE 9.11

SCALE: 1"=30'

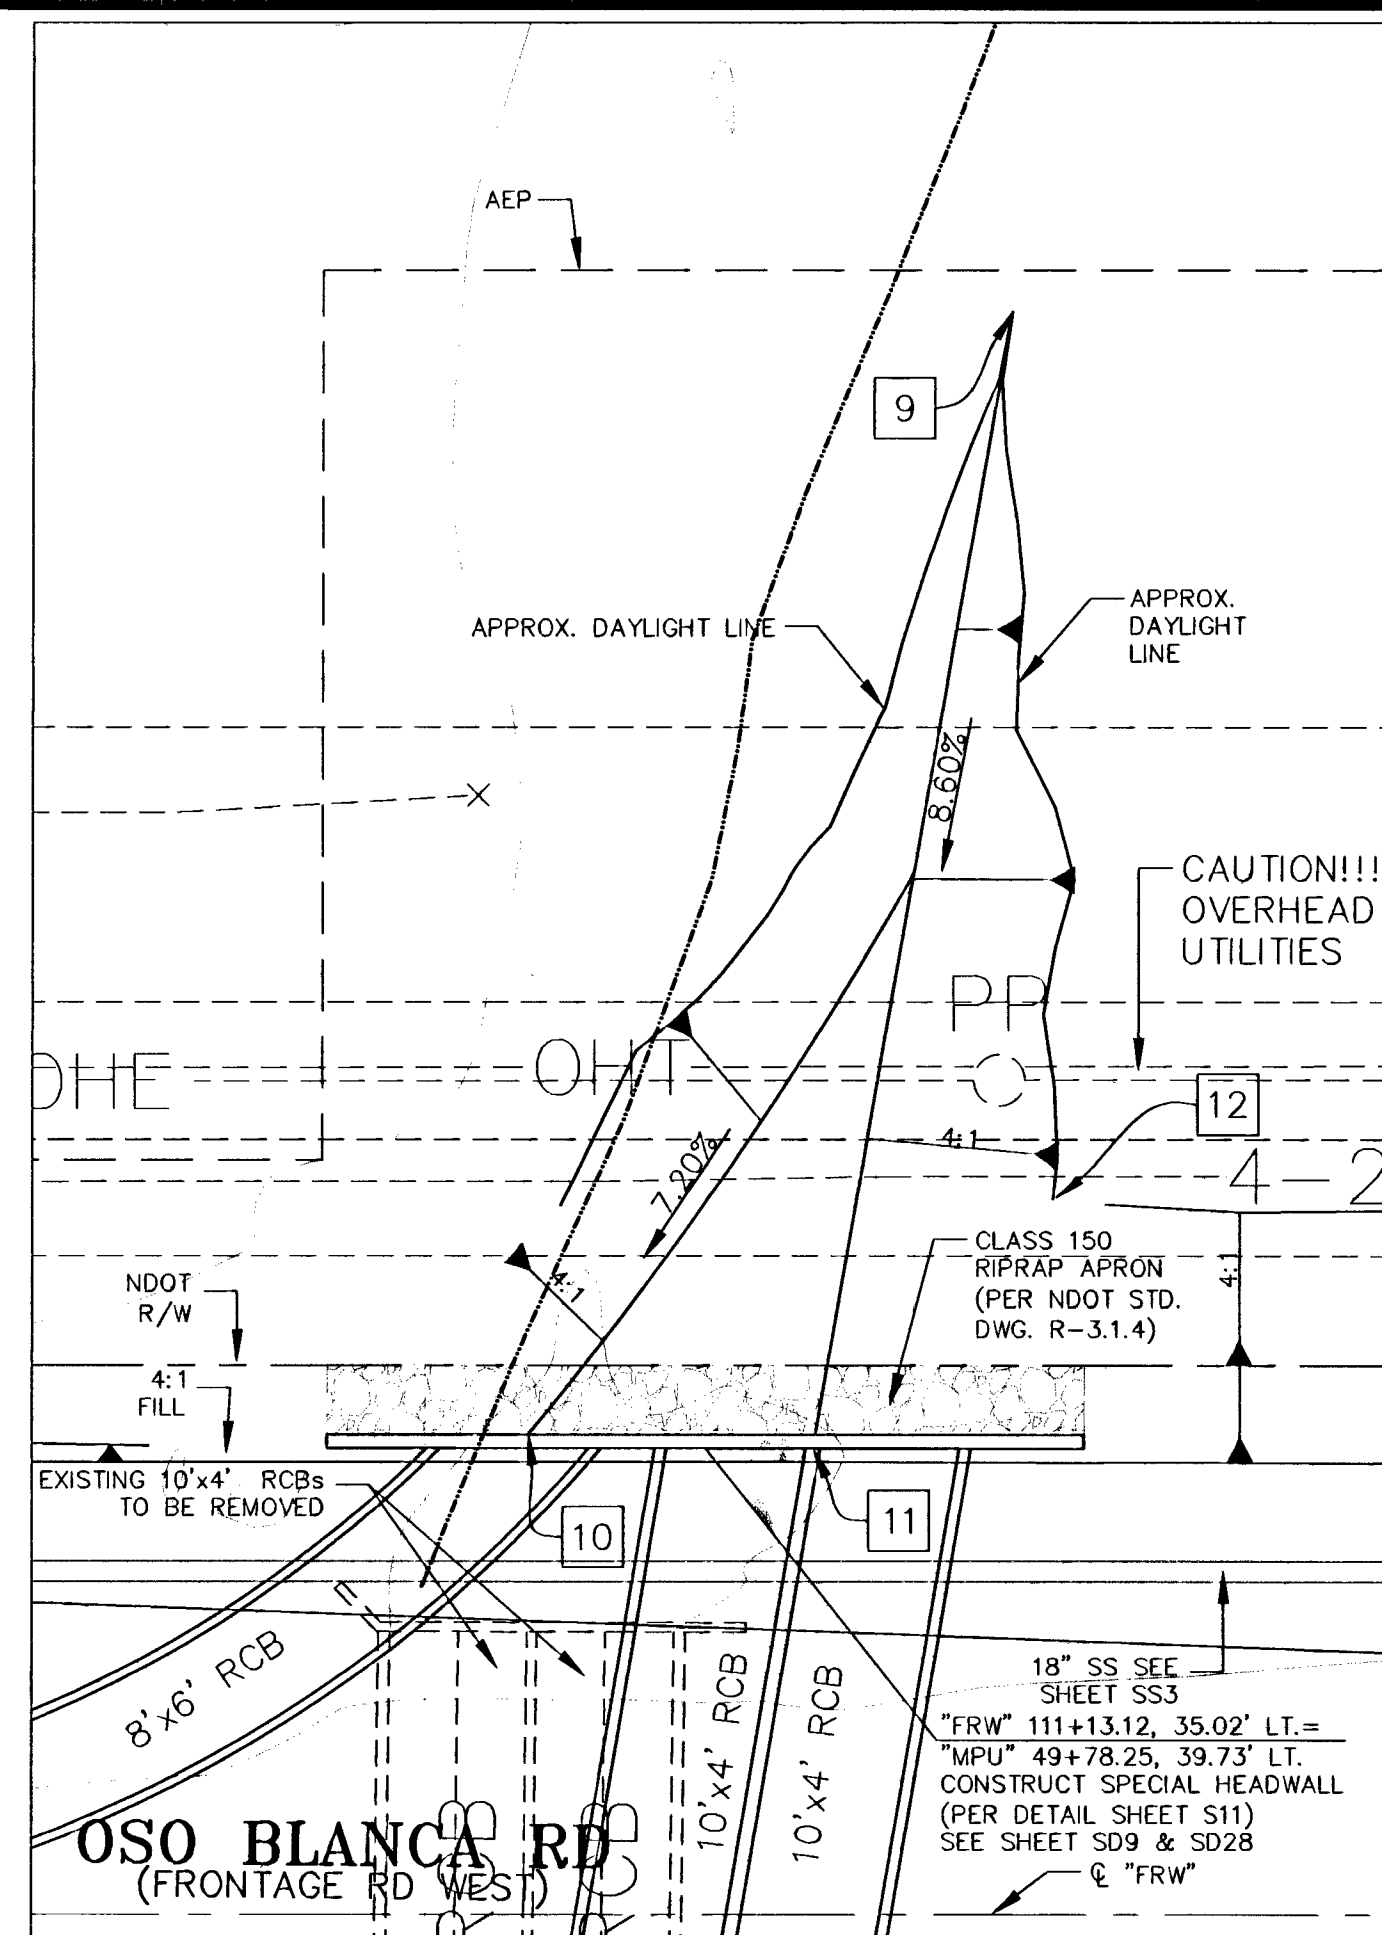


GRADING DETAIL STRUCTURE 9.18

SCALE: 1"=30'

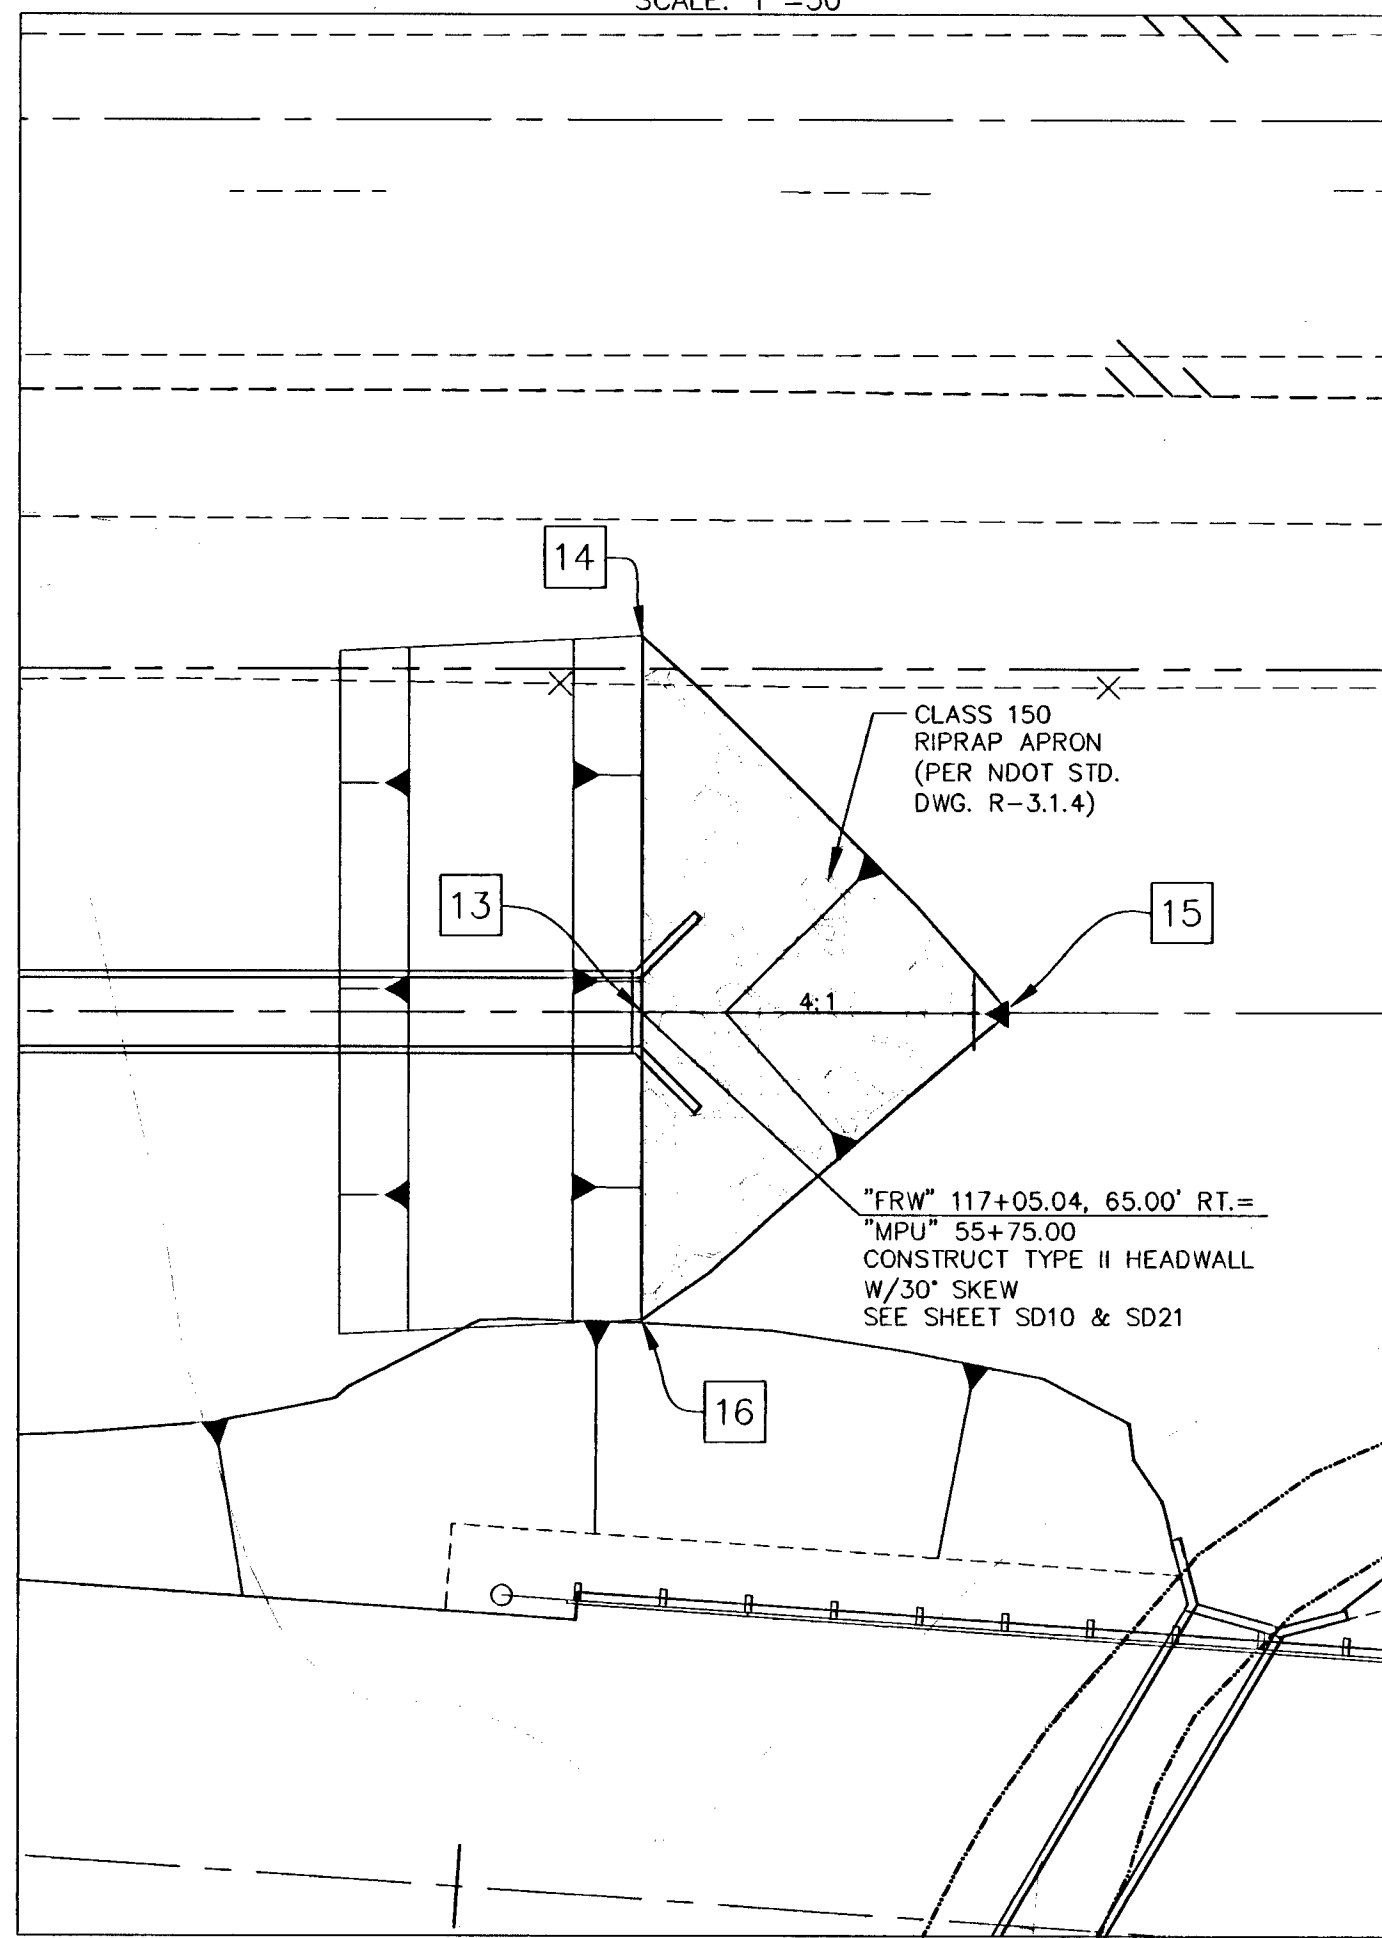

GRADING DETAIL STRUCTURE 10.4

SCALE: 1"=30'

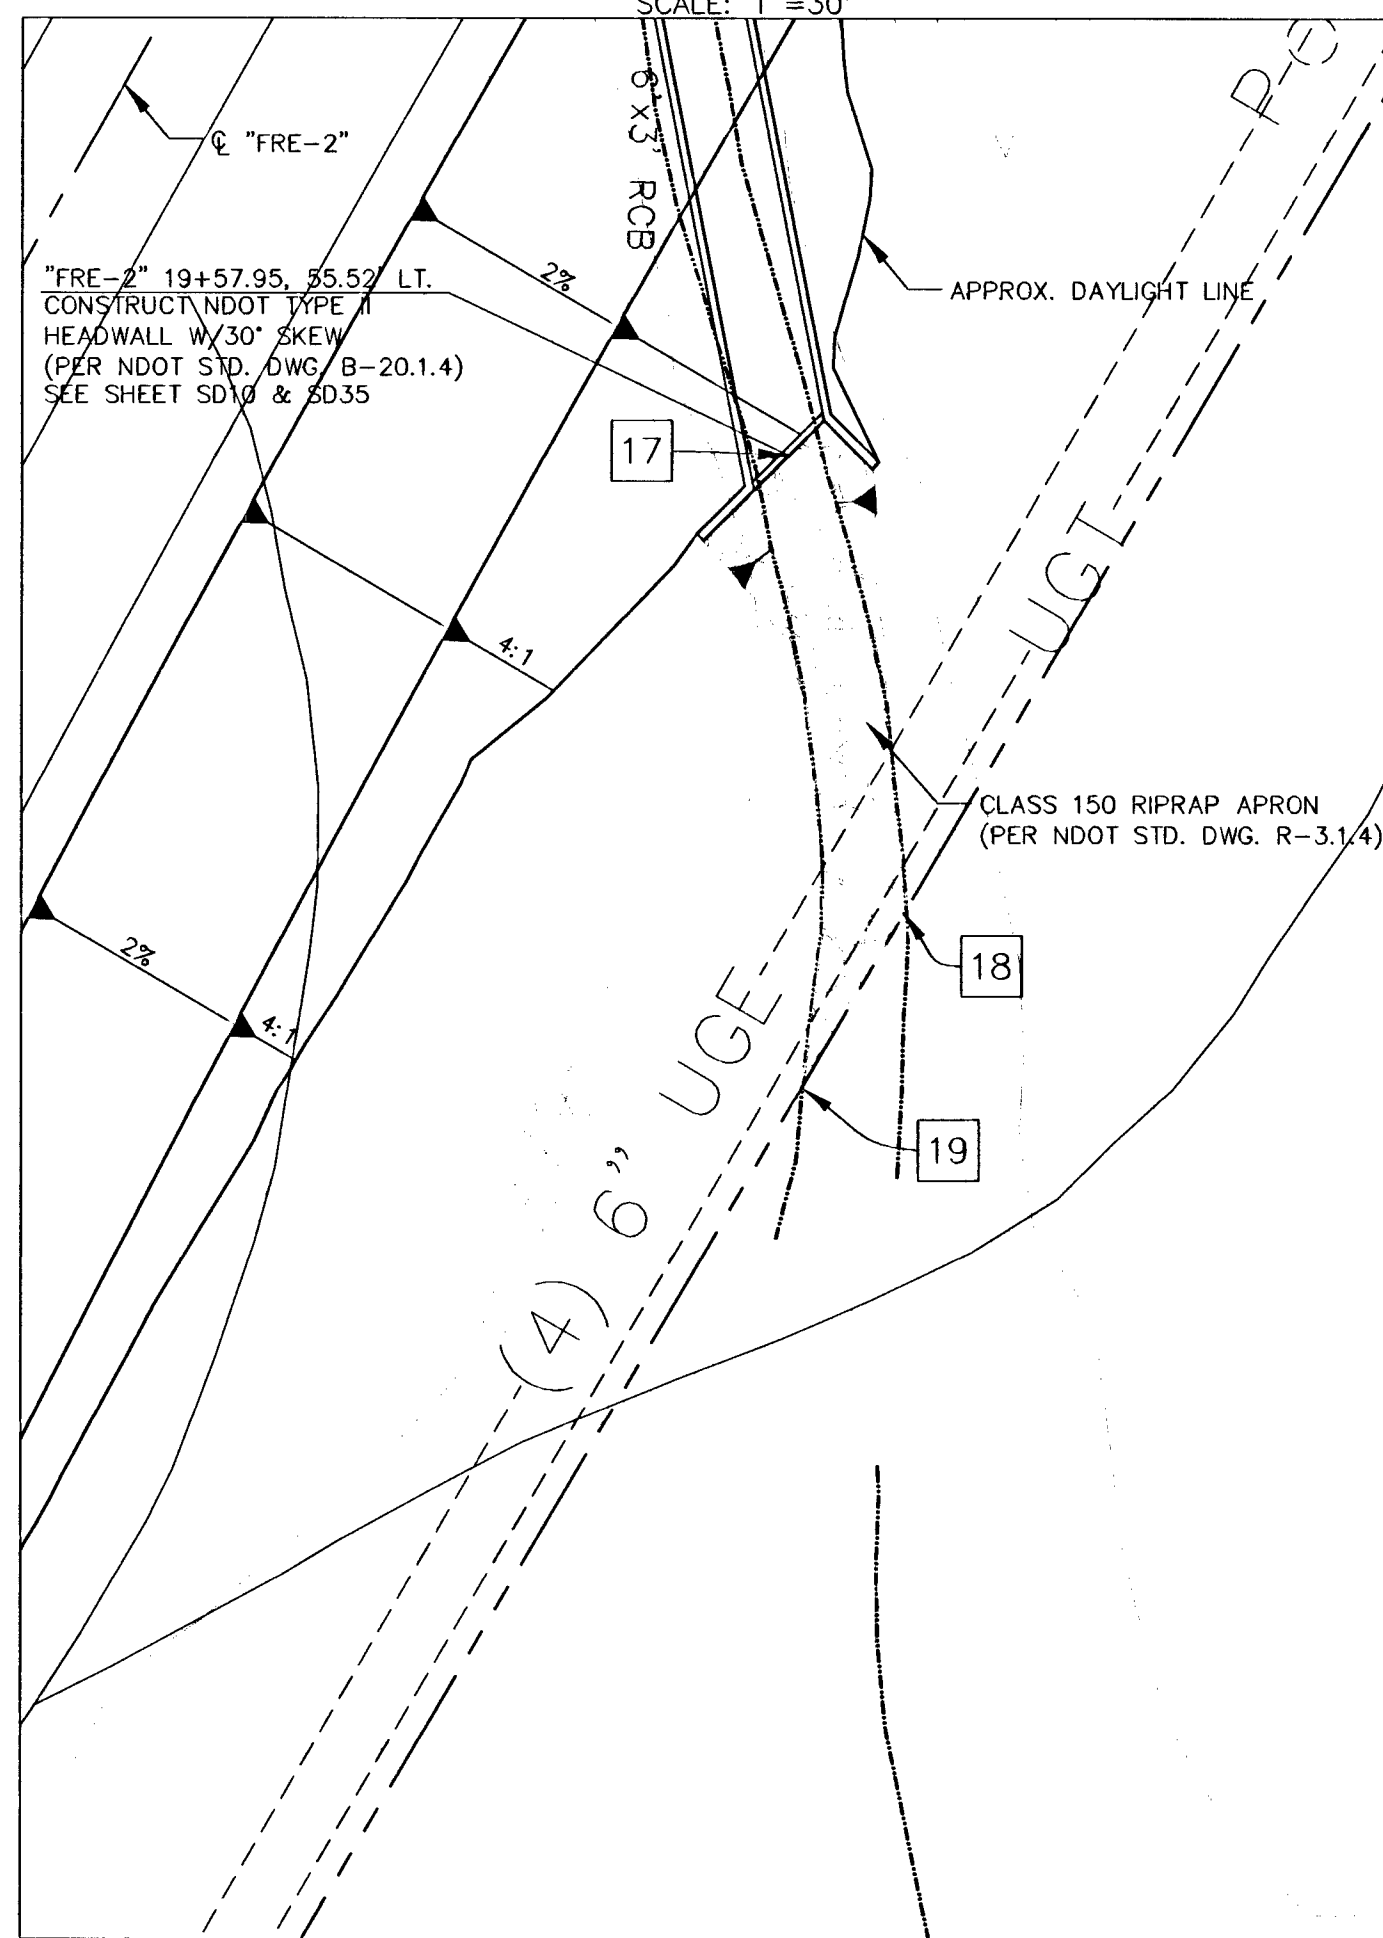

GRADING DETAIL STRUCTURE 10.4

SCALE: 1"=30'


GRADING NOTES:
FOR GRADING KEYNOTES SEE SHEET SD38.
GEOTEXTILE FILTER FABRIC PER SPECIFICATIONS.

- NOTES:**
1. CONTRACTOR TO VERIFY ALL HORIZONTAL AND VERTICAL LOCATIONS OF EXISTING UTILITY CROSSINGS AND/OR CONFLICTS PRIOR TO EXCAVATION.
 2. CONTRACTOR TO PROTECT EXISTING UTILITIES IN PLACE, UNLESS NOTED OTHERWISE.
 3. SEE SHEET SD39 FOR TYPICAL EXCAVATION & TRENCH DETAILS.

Call before you Dig
1-800-227-2809
NEVADA POWER ENVIRONMENT AND SAFETY SERVICES DEPARTMENT

Call before you Overhead
1-702-227-2929
NEVADA POWER ENVIRONMENT AND SAFETY SERVICES DEPARTMENT

DRAWN BY: 6/30/2008	DESIGNED BY: 6/30/2008	CHECKED BY: 6/30/2008	PROJECT NO: 6500	SCALE: 1"=50'	HORIZ. N/A	VERT. N/A	REVISION
PUBLIC WORKS DEPARTMENT							
CITY OF LAS VEGAS, NV							
400 S. STEWART AVE. LAS VEGAS, NV 89101 702-229-8272							
2777 SOUTH RANCHO BOULEVARD LAS VEGAS, NEVADA 89146-3146 PH: (702) 875-3500 FAX: (702) 362-2597							
nevada CONSULTING ENGINEERS • PLANNERS • LAND SURVEYORS							
GRADING DETAILS							
HORSE DRIVE / US 95 INTERCHANGE							
SHEET SD37							
151 OF 453 SHEETS							
DRAWING NO. 107V3759							

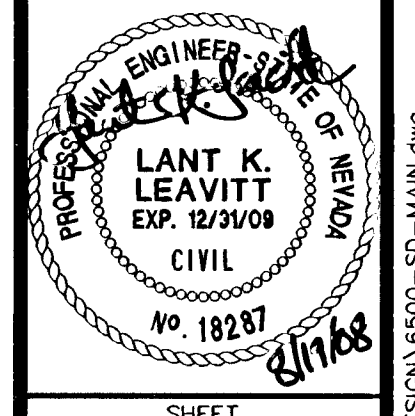

14323