


NOTES:
 1) 25' X 25' GRID. CONTRACTOR TO SCALE FROM GRID.
 2) FOR BEARING POINT STA 365 +00 SEE SHEET L-3.

PUBLIC WORKS DEPARTMENT CITY OF LAS VEGAS, NV 702-228-6272		HORSE DRIVE / US 95 INTERCHANGE	
DECRORATIVE ROCK LAYOUT PLAN		HORSE DRIVE / US 95 INTERCHANGE	
DRAWN BY: JUNE 16, 2009	DESIGNED BY:	CHECKED BY:	PROJECT NO: 08-012 SCALE: 1"=100' HORIZ: N/A VERT: N/A
114364			
southwick LA 702-897-3108 12 Commerce Center Drive Henderson, NV 89014 www.southwickla.com		SHEET LS-4 OF 113 SHEETS DRAWING NO. 107V3759	

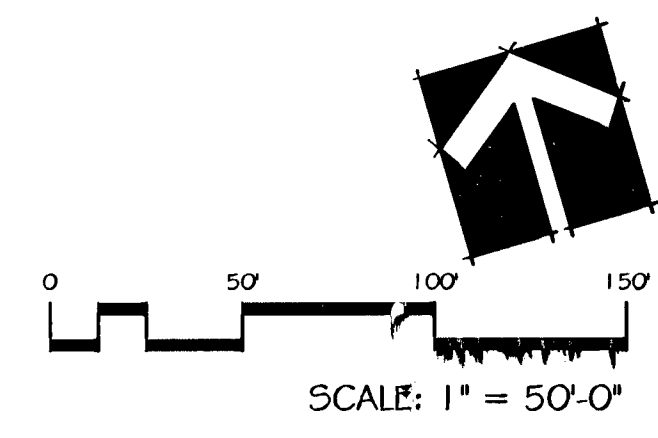

REV	DATE	BY	REASON